
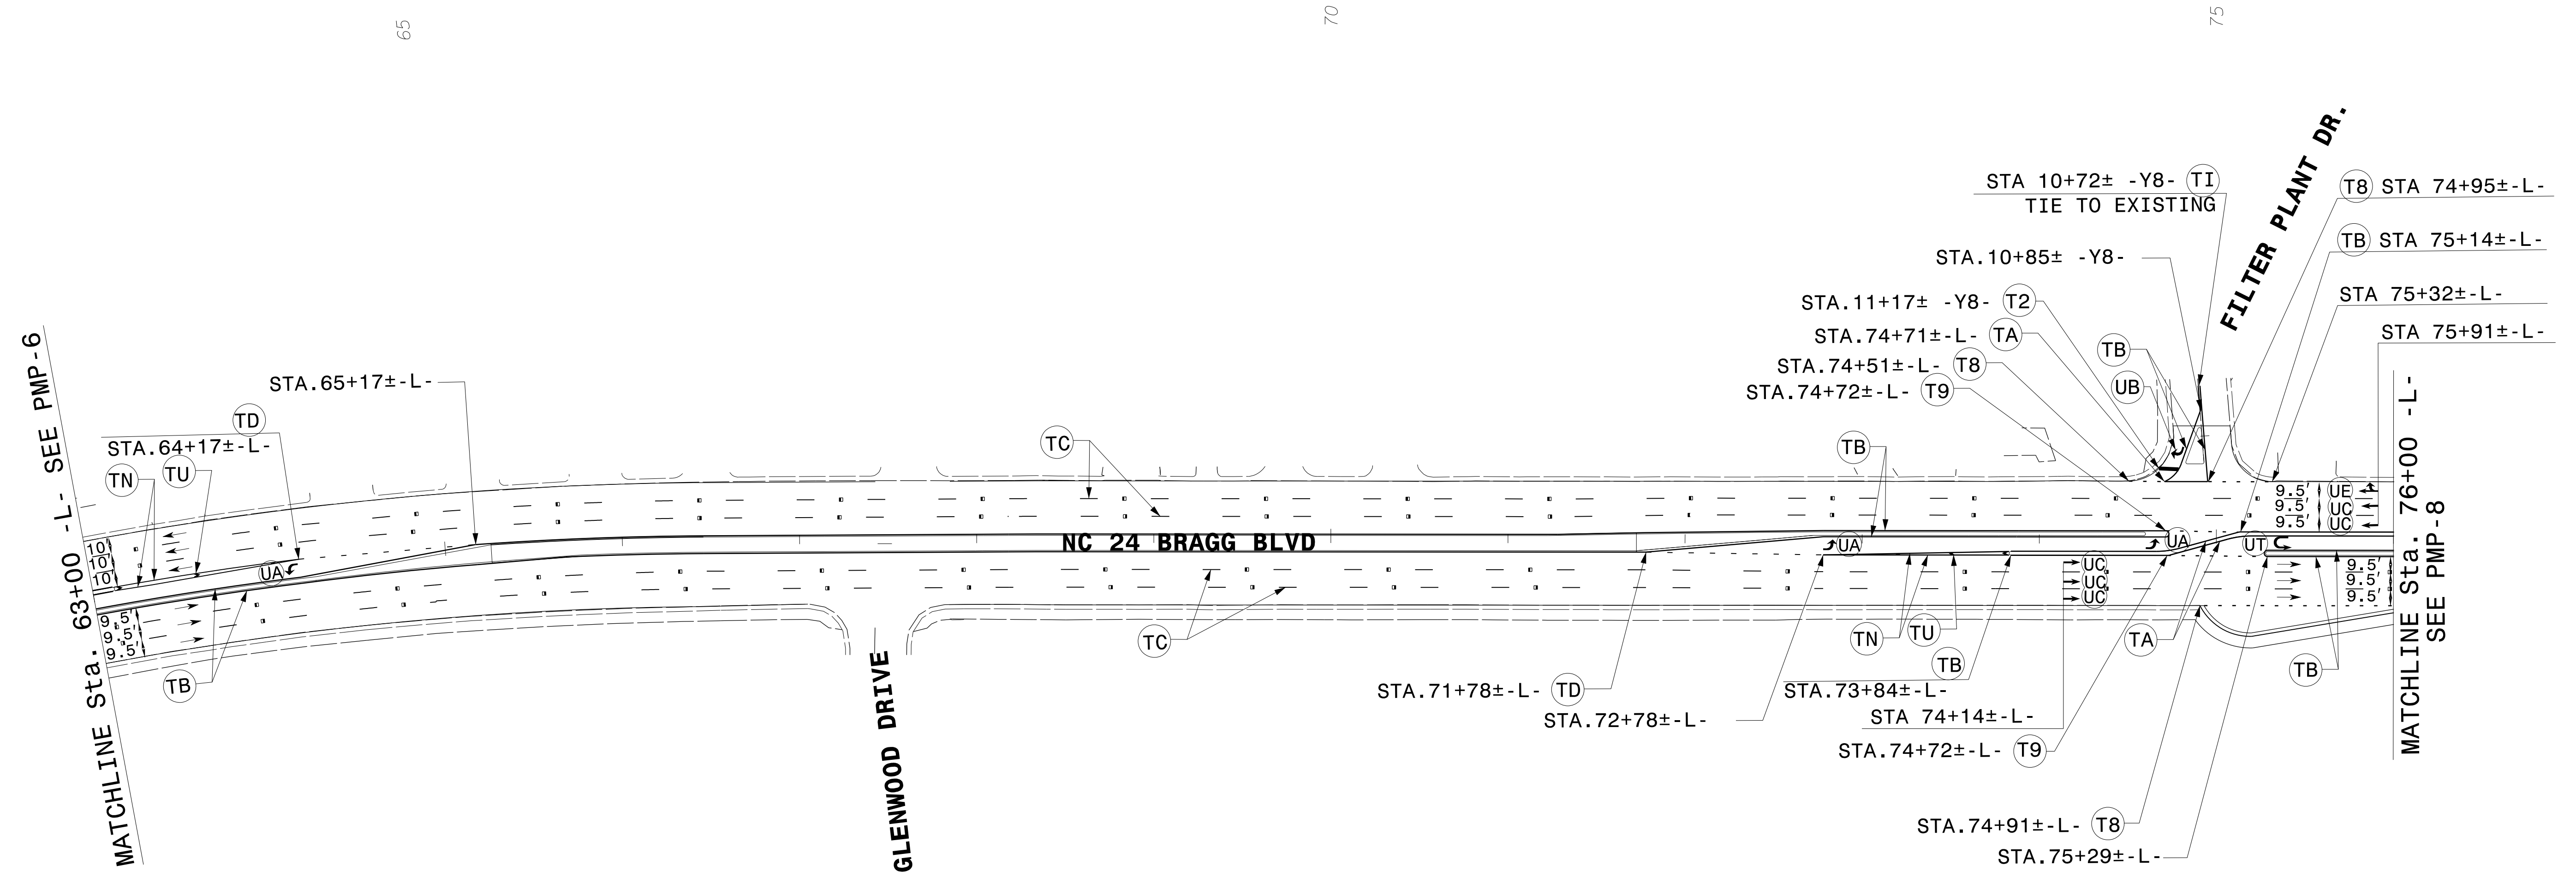
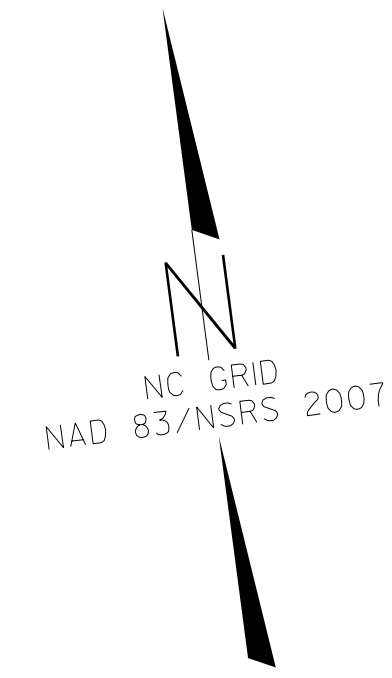


PROJECT REFERENCE NO. W-5206AM	SHEET NO. PMP-7
APPROVED: <i>Steve Miller</i> 9/25/2015	
DATE: 9/25/2015	
SEAL	
	



PAVEMENT MARKING DETAIL

SYSTEMS DESIGN CONSULTANTS