
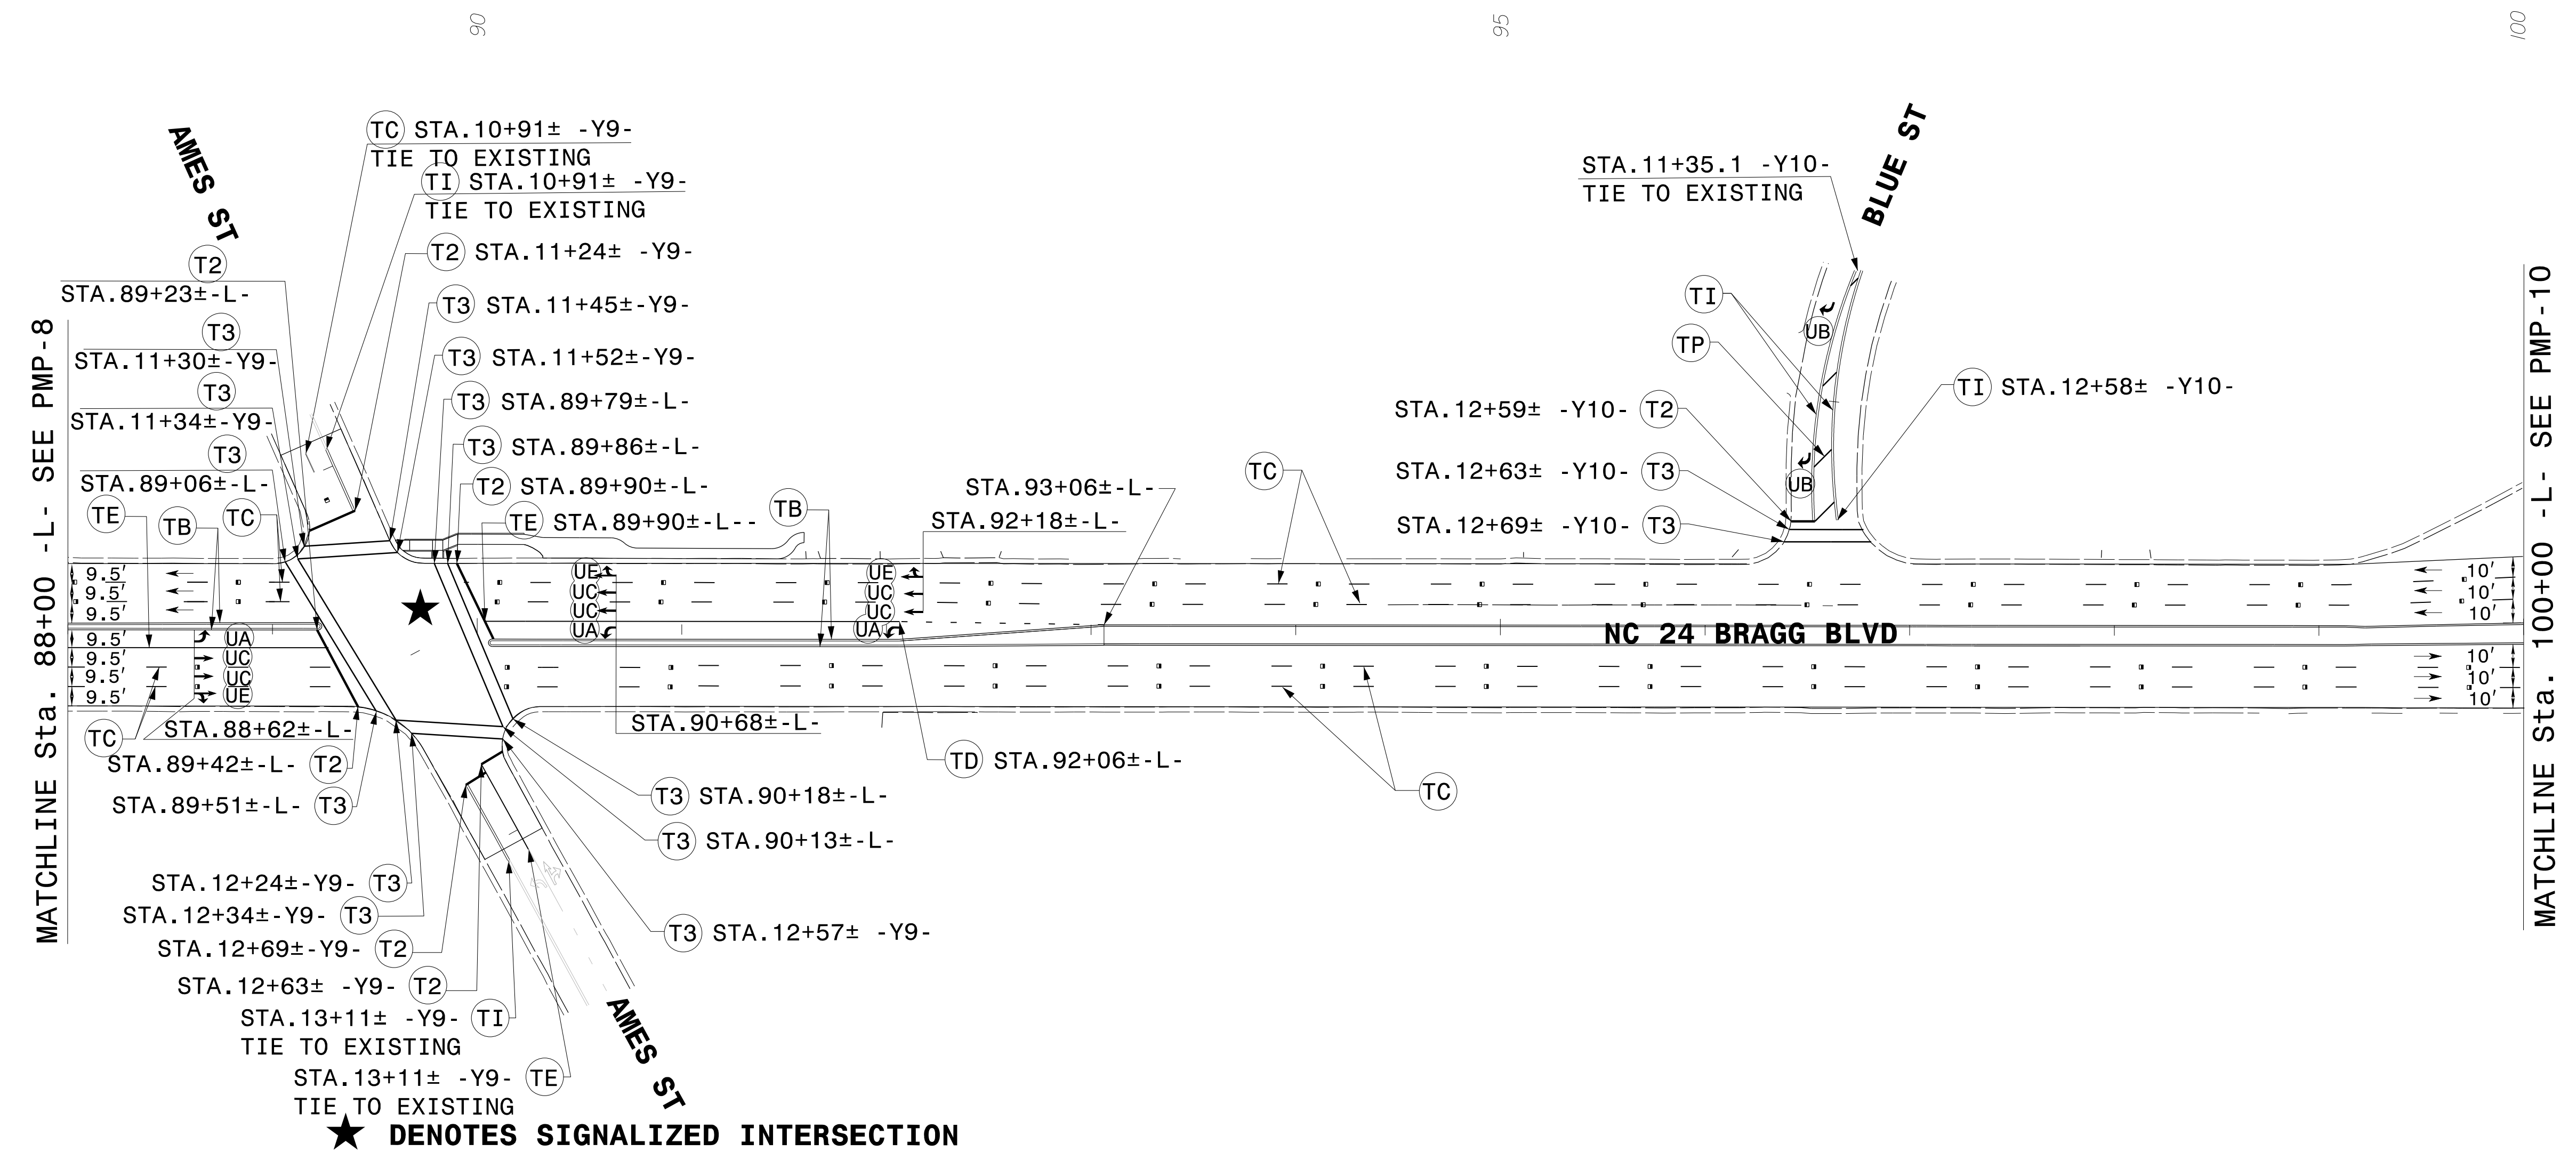
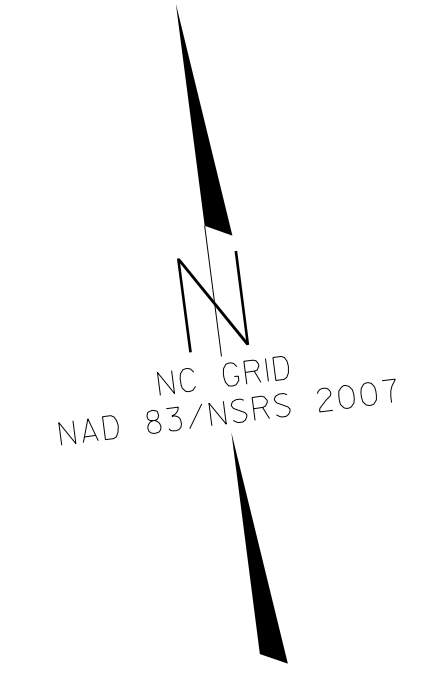


PROJECT REFERENCE NO. W-5206AM	SHEET NO. PMP-9
APPROVED: <i>Steve Miller</i> #B06015CEE848E	
DATE: 9/25/2015	
SEAL	



SEAL
037026
STEVEN D. MILLER



PAVEMENT MARKING DETAIL