
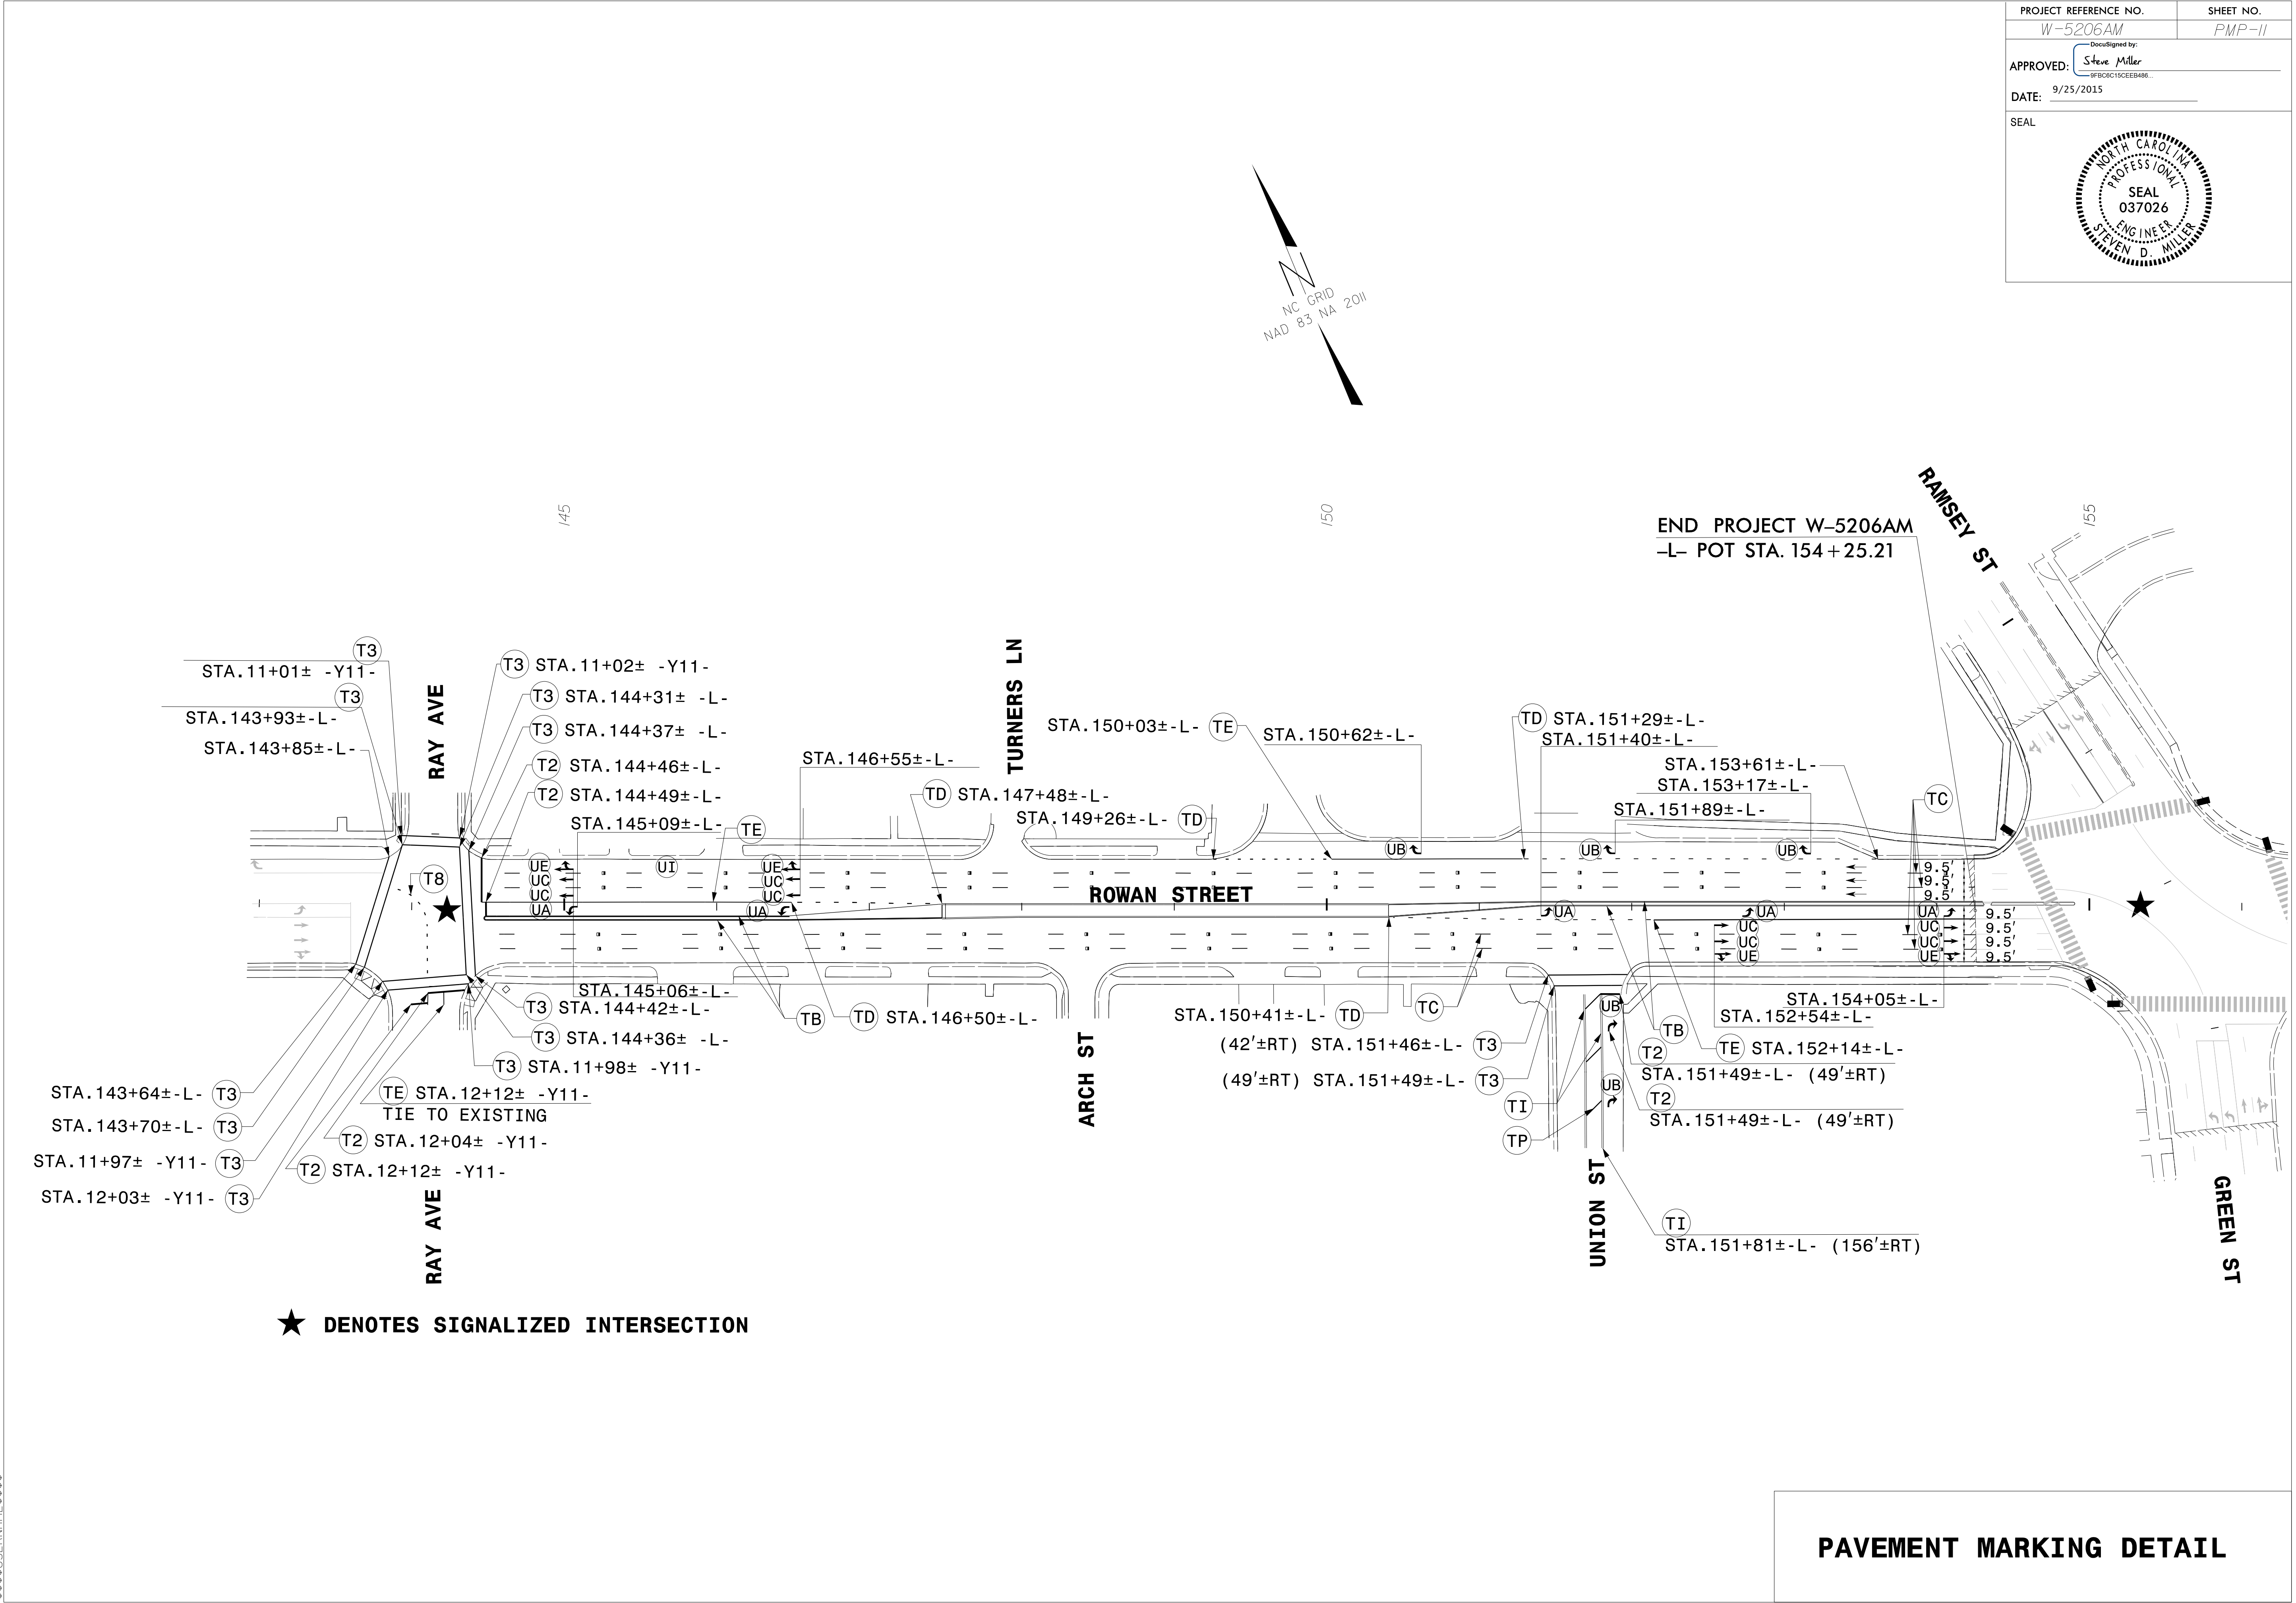


PROJECT REFERENCE NO. W-5206AM	SHEET NO. PMP-II
APPROVED: <i>Steve Miller</i> 9/25/2015	
DATE: 9/25/2015	
SEAL	

END PROJECT W-5206AM
-L- POT STA. 154 + 25.21

★ DENOTES SIGNALIZED INTERSECTION

PAVEMENT MARKING DETAIL