
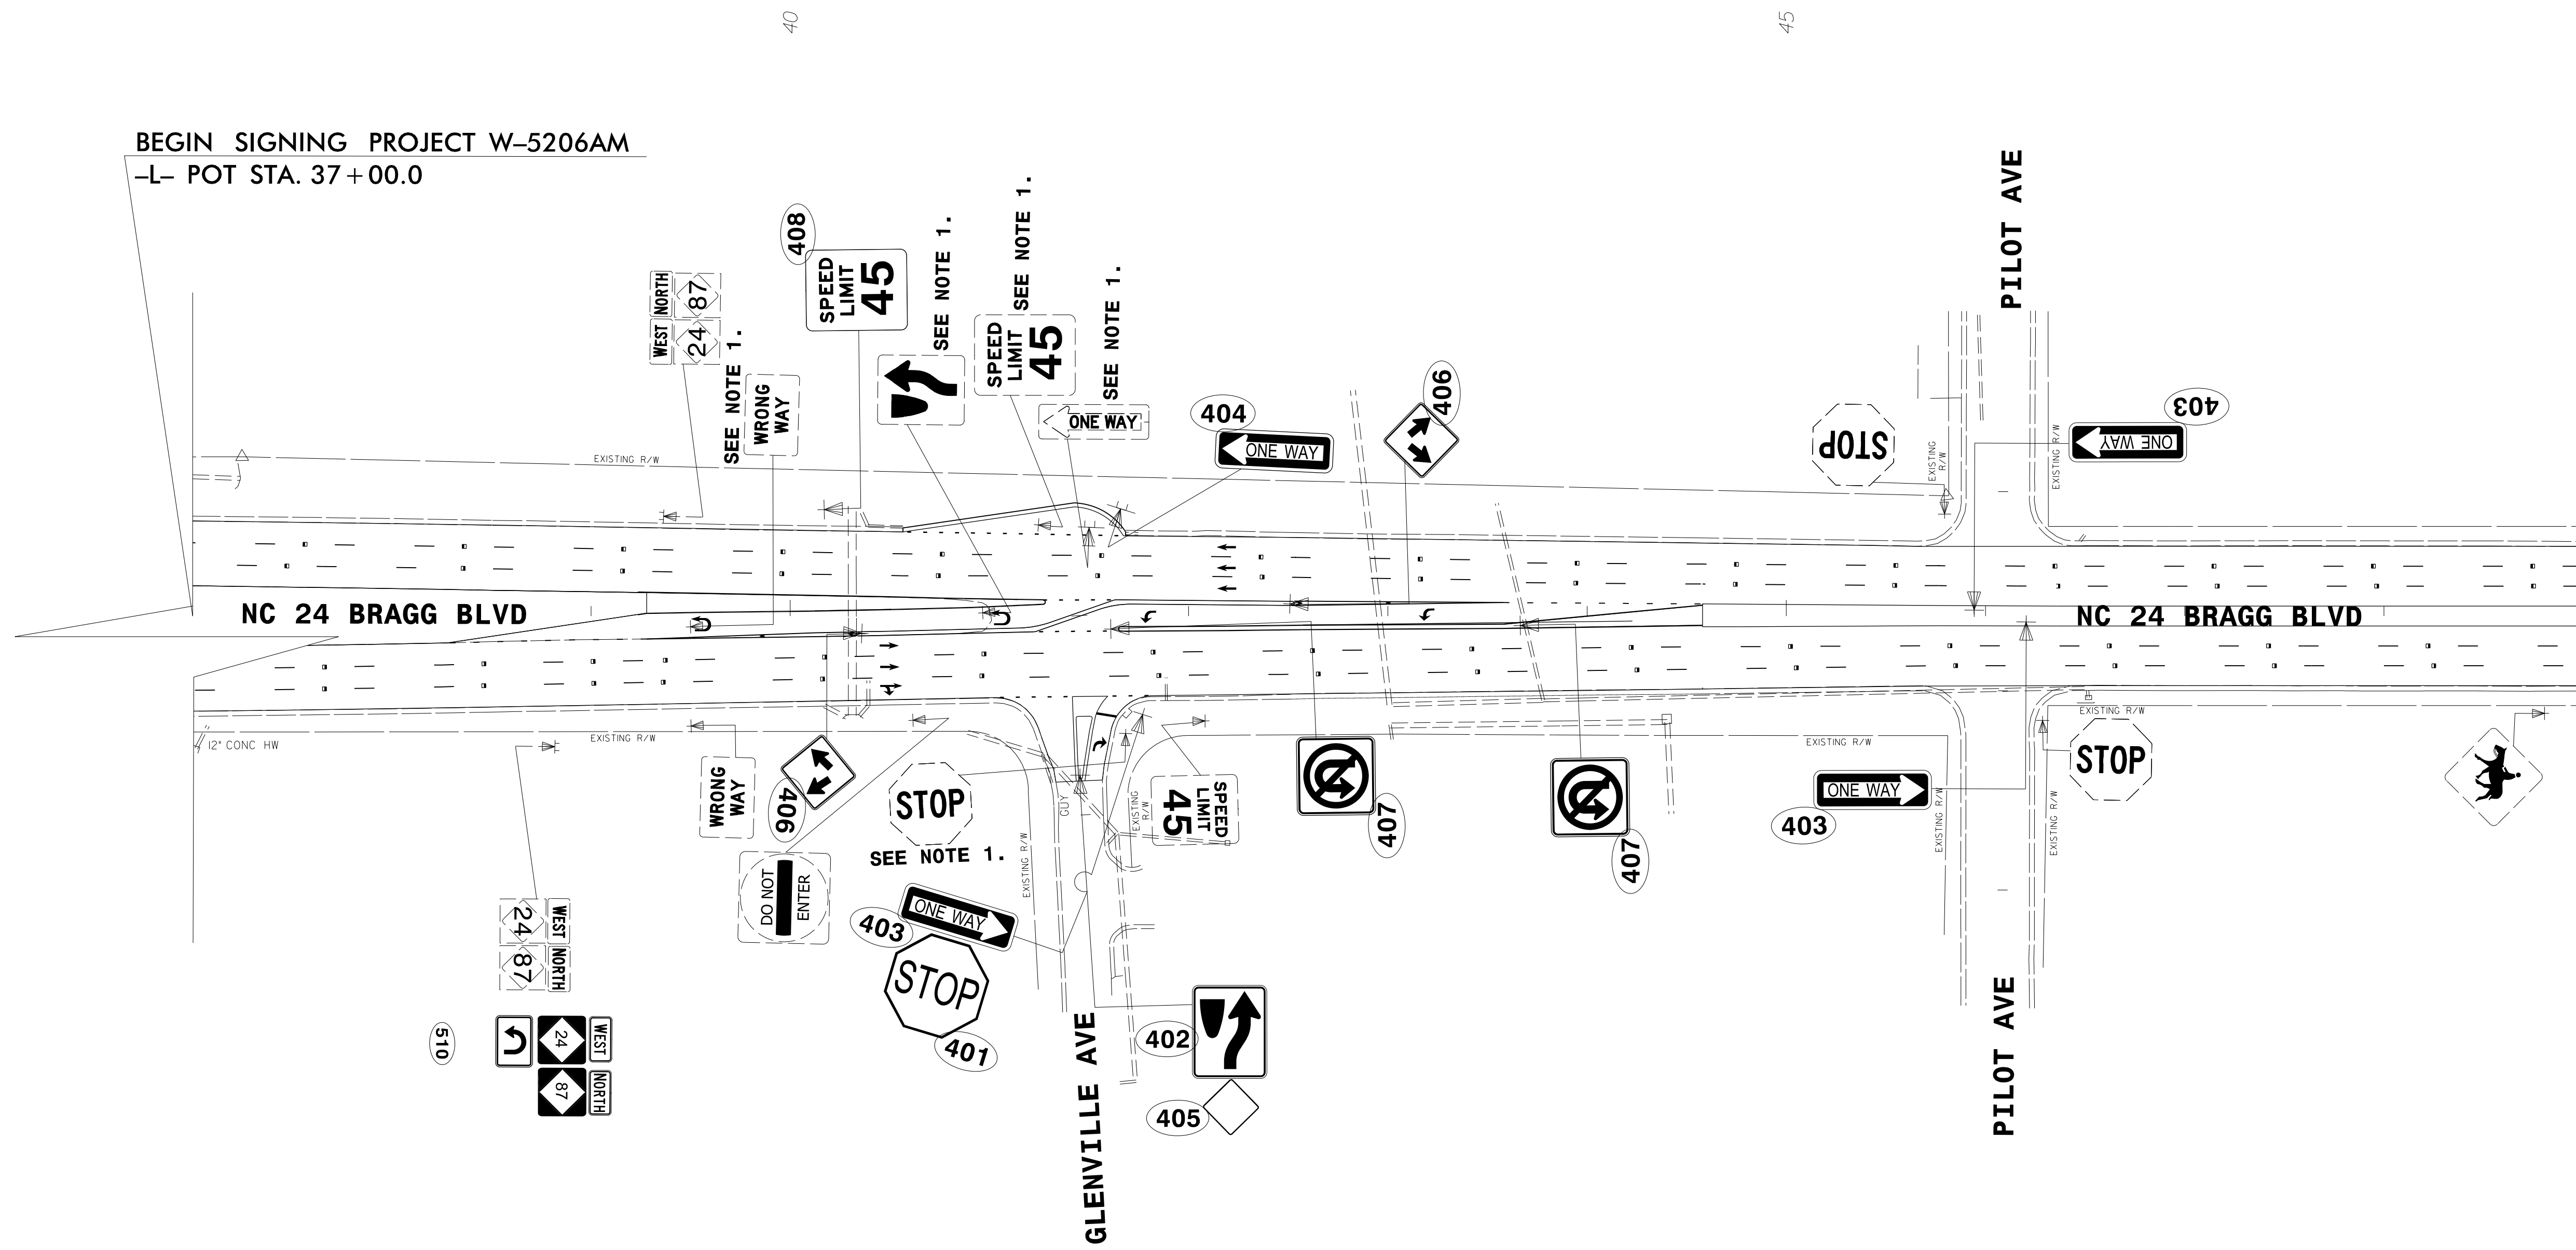
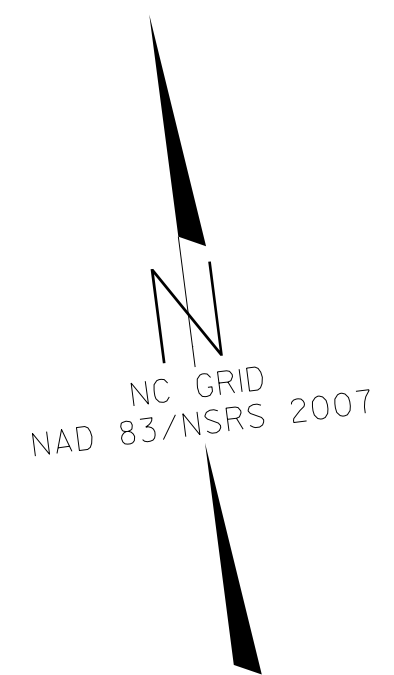


PROJECT REFERENCE NO. W-5206AM	SHEET NO. SIGN-3
APPROVED: <i>Benjamin R. Crawford</i> <small>DocuSigned by: DD1AEATCR6C04TF</small>	
DATE: 9/25/2015	
SEAL	

BEGIN SIGNING PROJECT W-5206AM
-L- POT STA. 37+00.0

MATCHLINE Sta. 49+00.0 -L- SEE SIGN-4

NOTES

1. DISPOSAL OF SIGN SYSTEM, U-CHANNEL

**EXISTING & PROPOSED
SIGNING DETAIL**