
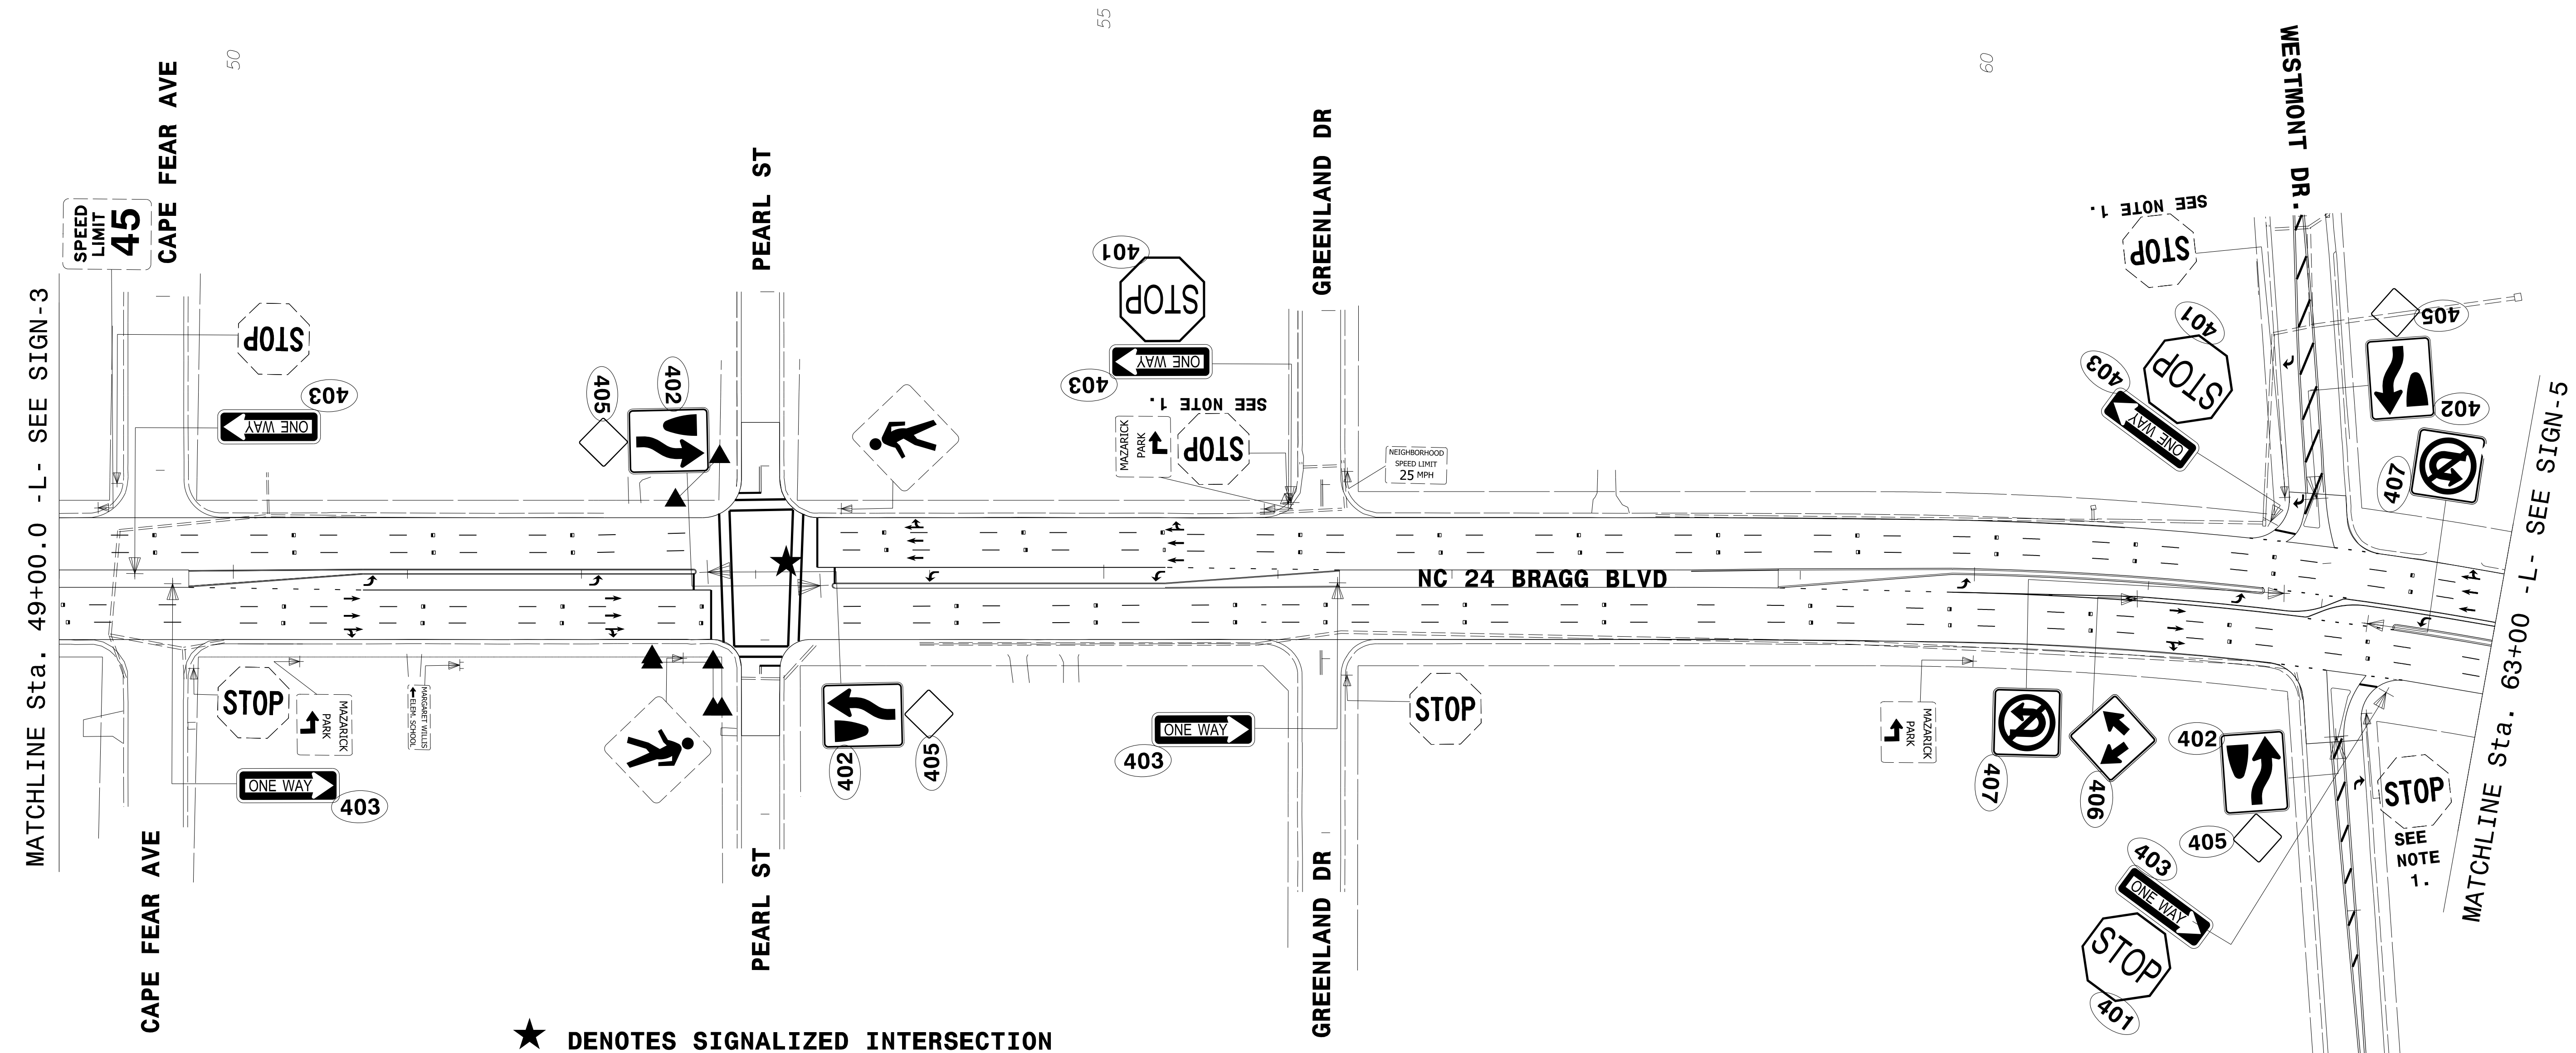
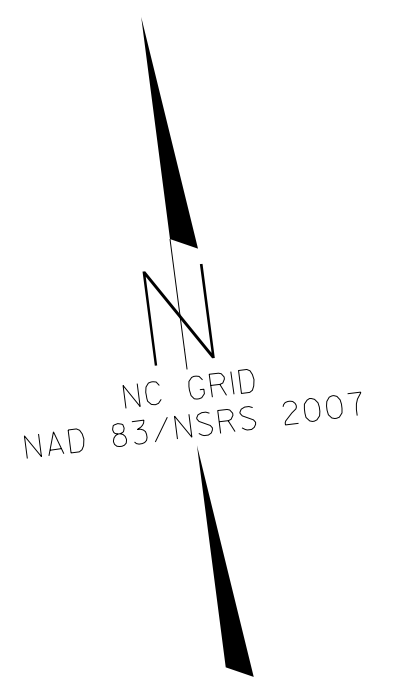


PROJECT REFERENCE NO. W-5206AM	SHEET NO. SIGN-4
DocuSigned by: <i>Benjamin R. Crawford</i>	
APPROVED: Benjamin R. Crawford <small>DD1AEATCRBCD4TF</small>	
DATE: 9/25/2015	
SEAL	

★ DENOTES SIGNALIZED INTERSECTION

NOTES

1. DISPOSAL OF SIGN SYSTEM, U-CHANNEL

**EXISTING & PROPOSED
SIGNING DETAIL**