
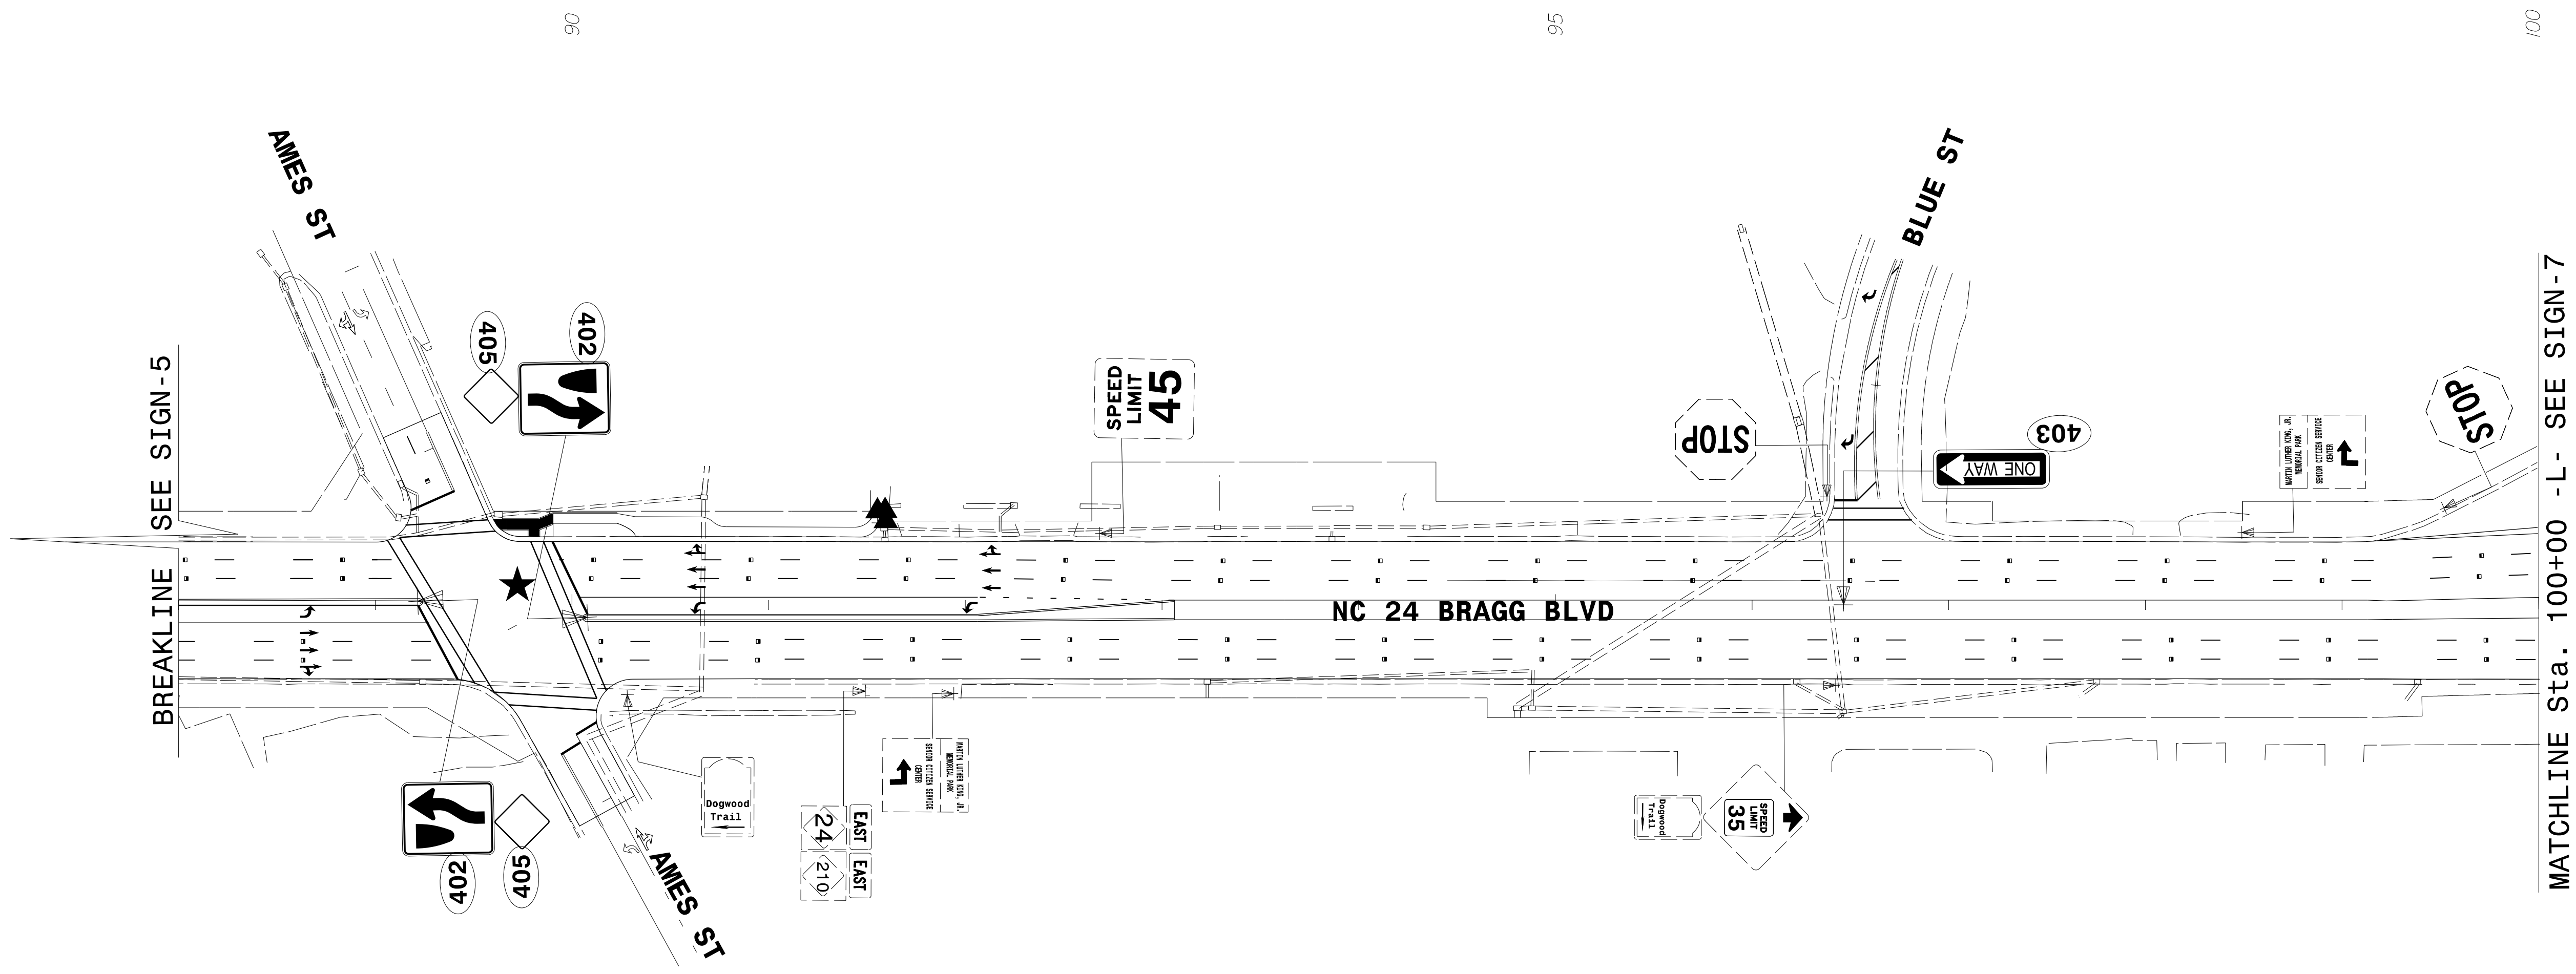
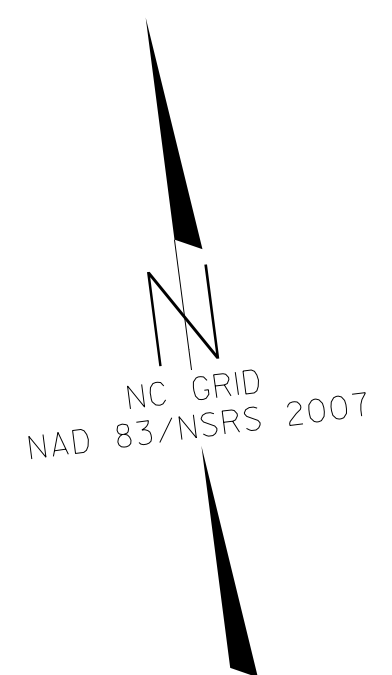


PROJECT REFERENCE NO. W-5206AM	SHEET NO. SIGN-6
APPROVED: <i>Benjamin R. Crawford</i> <small>DocuSigned by: DD1AEATCB8C047F</small>	
DATE: 9/25/2015	
SEAL	

★ DENOTES SIGNALIZED INTERSECTION

BREAKLINE SEE SIGN-5

MATCHLINE Sta. 100+00 -L- SEE SIGN-7

**EXISTING & PROPOSED
SIGNING DETAIL**