

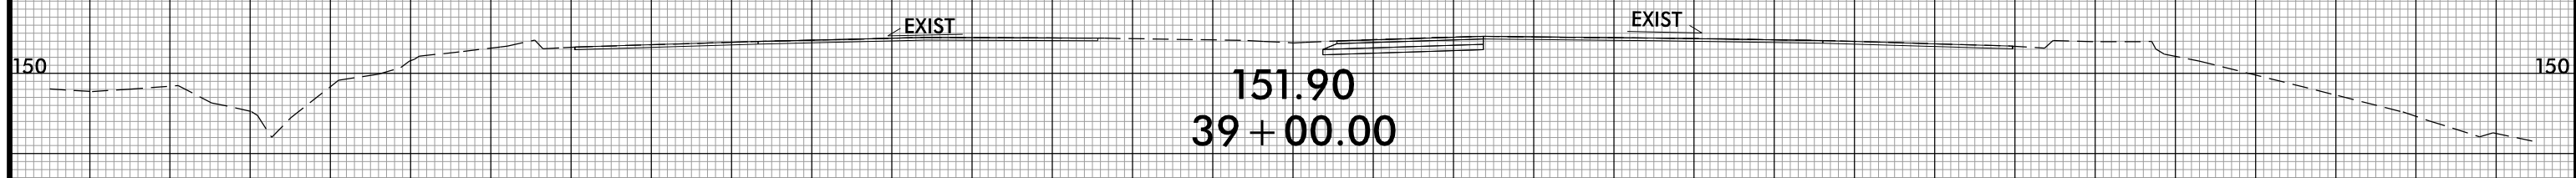
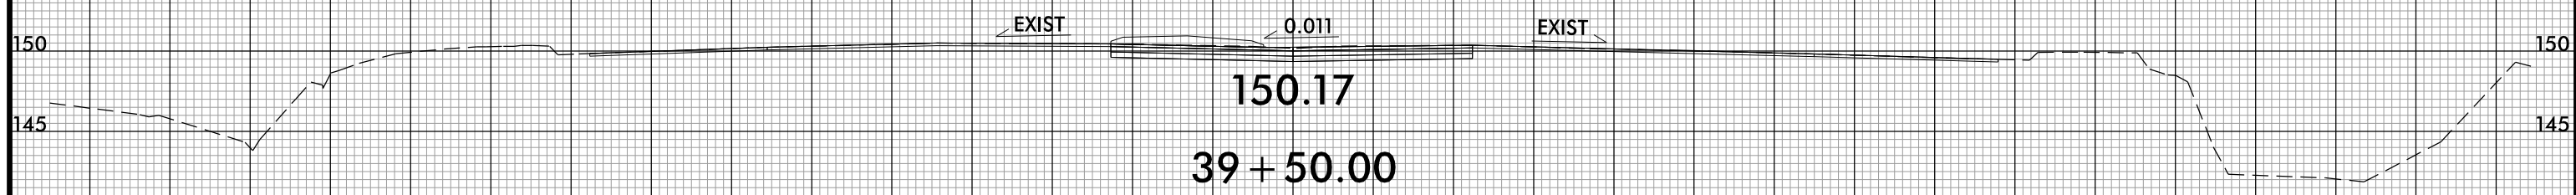


8/23/99

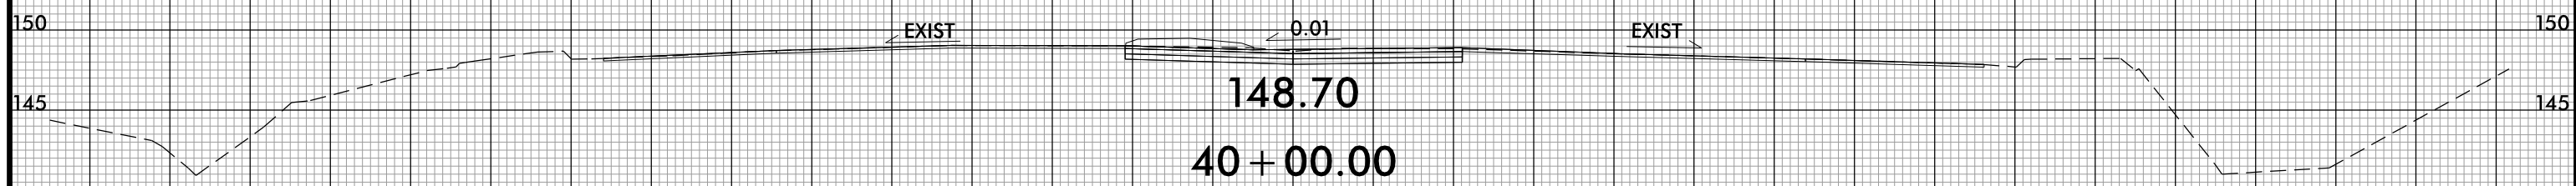

PROJ. REFERENCE NO.  
W-5206AM

SHEET NO.  
X-8

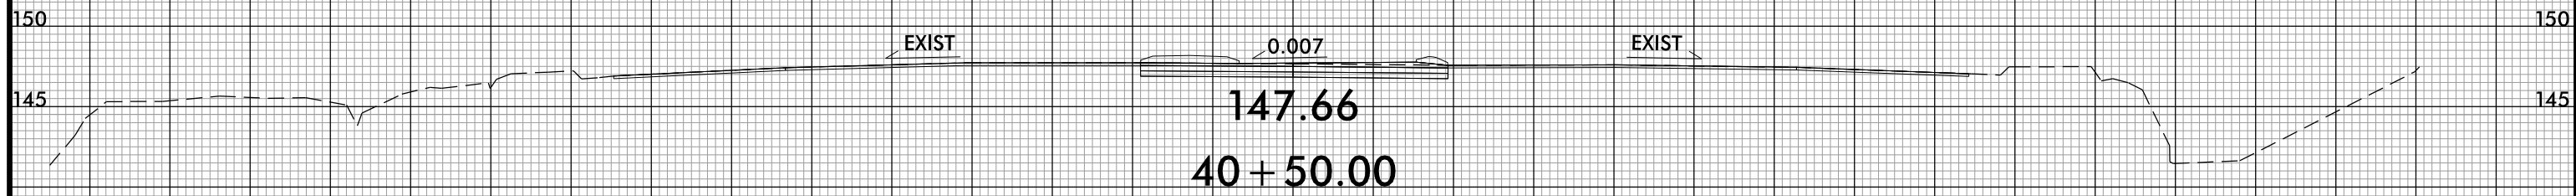

invalid expression  
USER: \\W5206AM1.Pdu...xp1.br.agg.dgn