


8/23/99

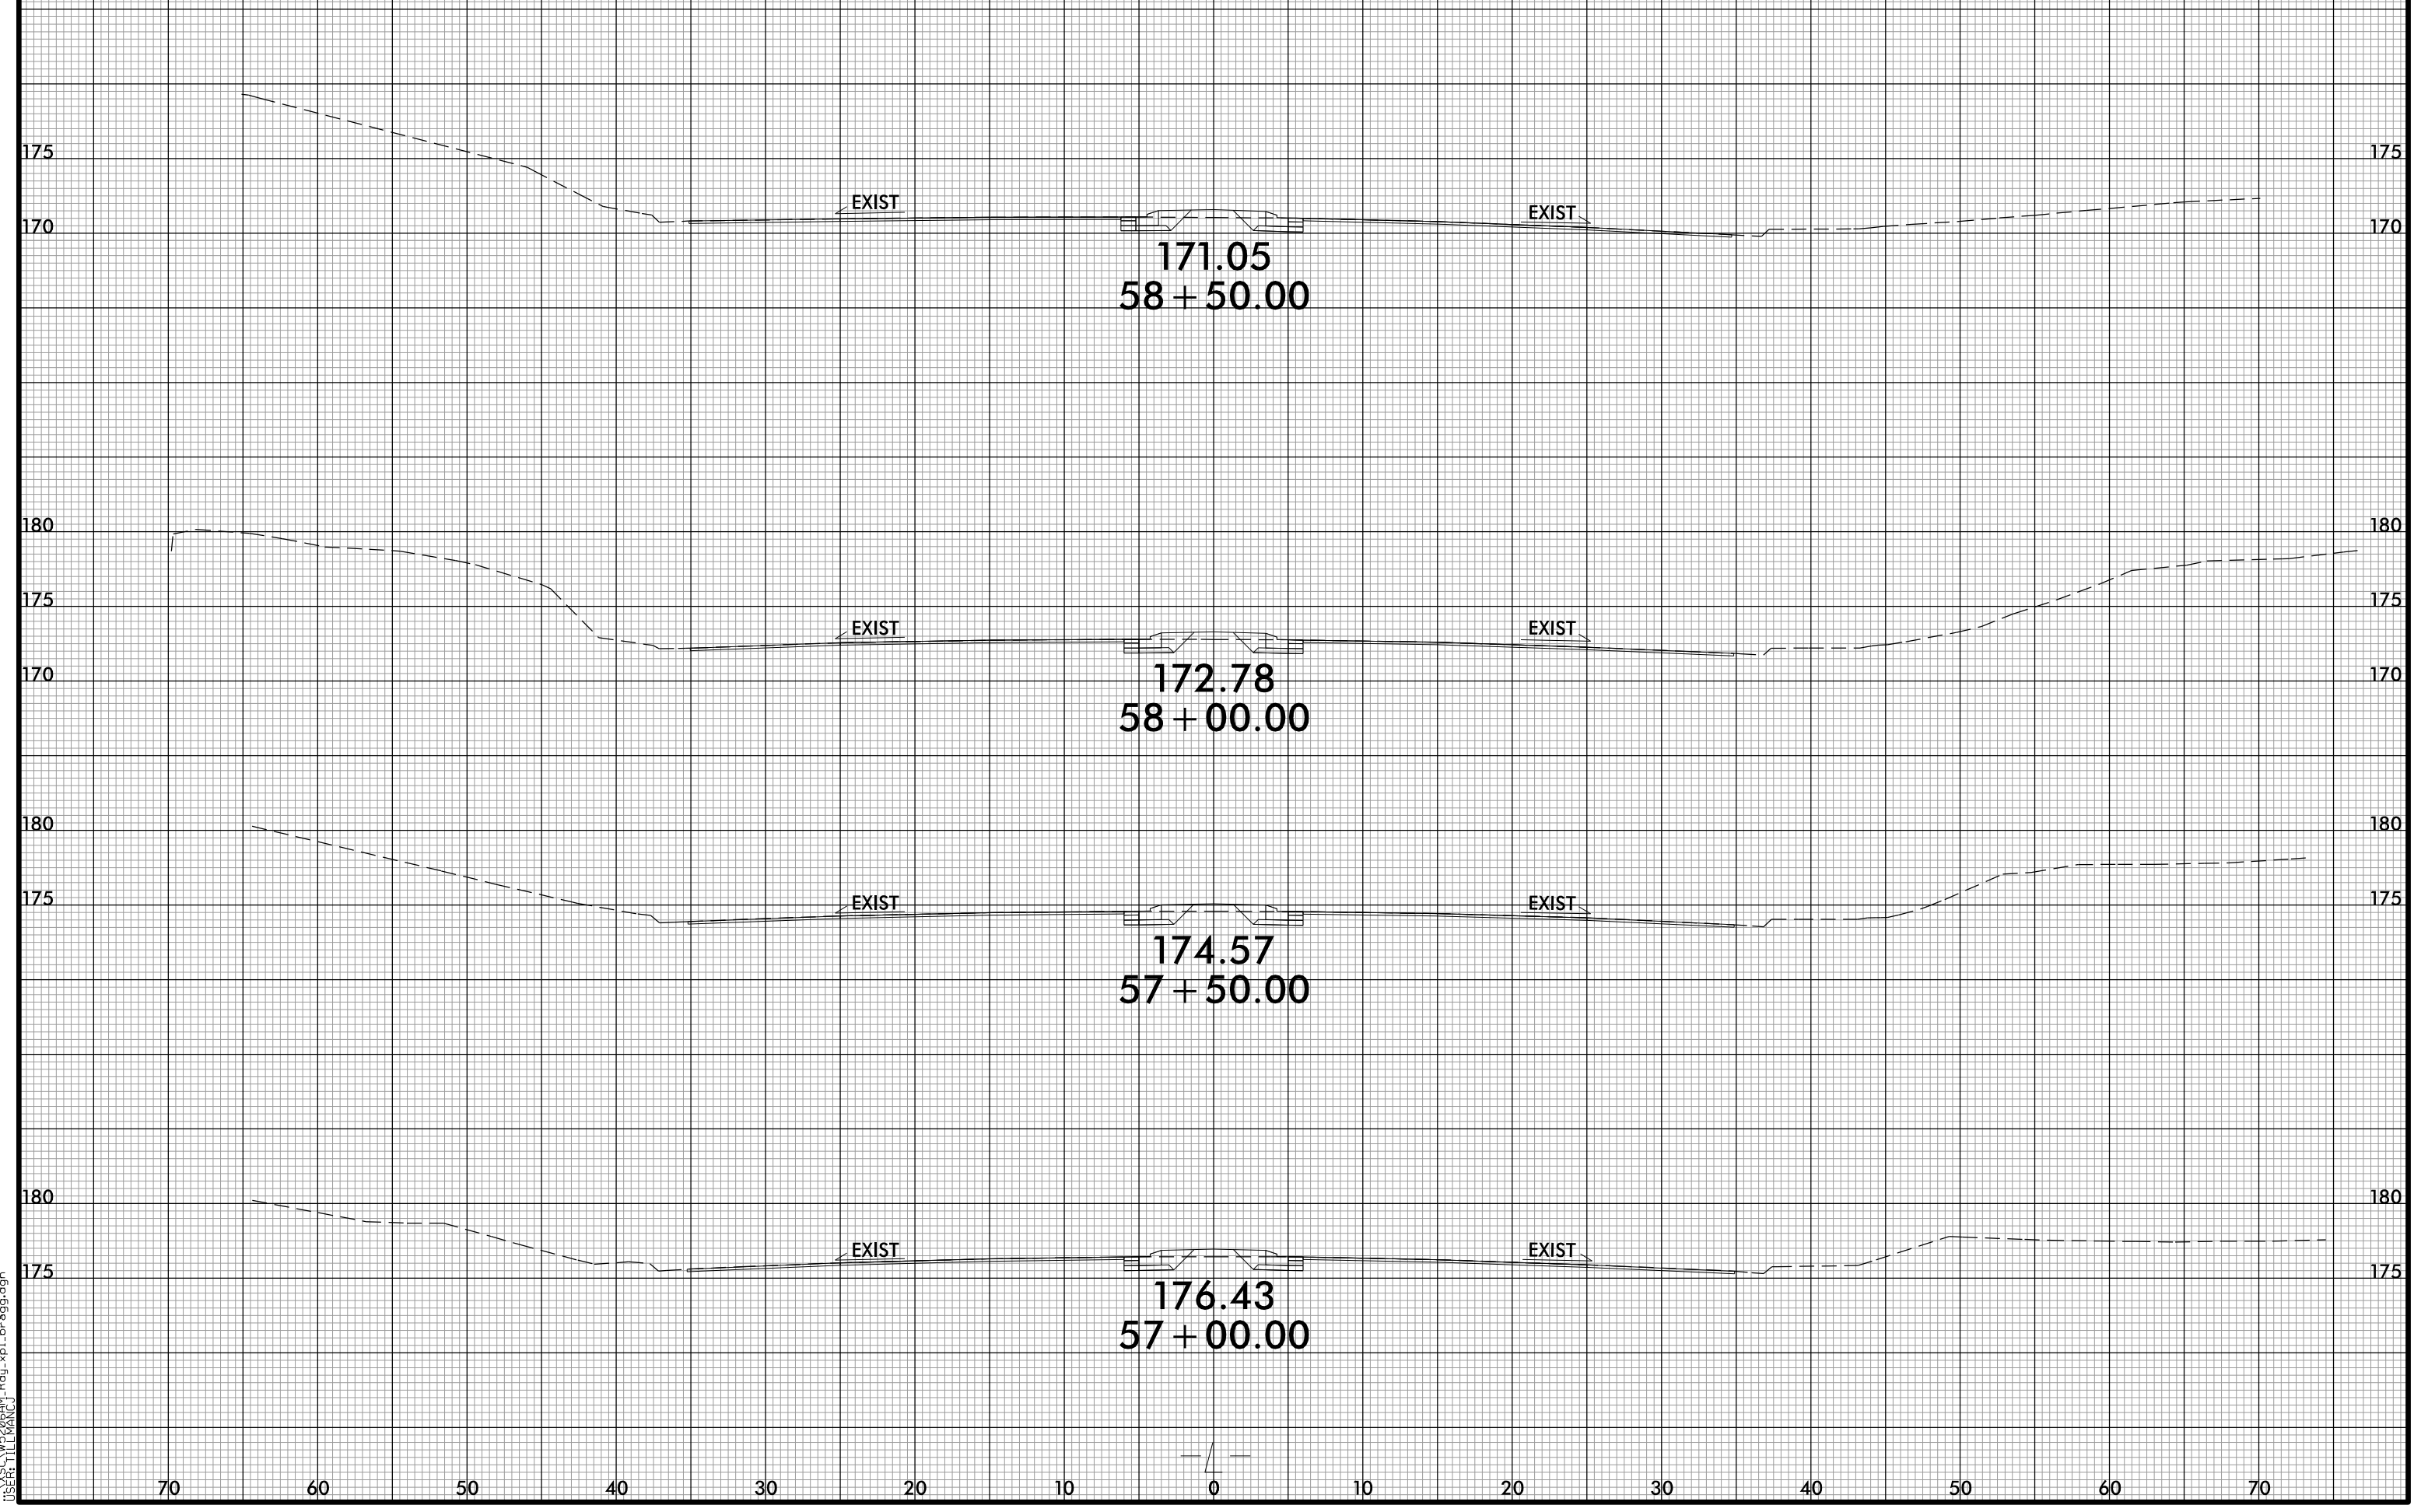

invalid expression  
 \\YSC\W5206AM\rdy-xl-br-egg.dgn  
 USER: TLLMANCJ