


8/23/99

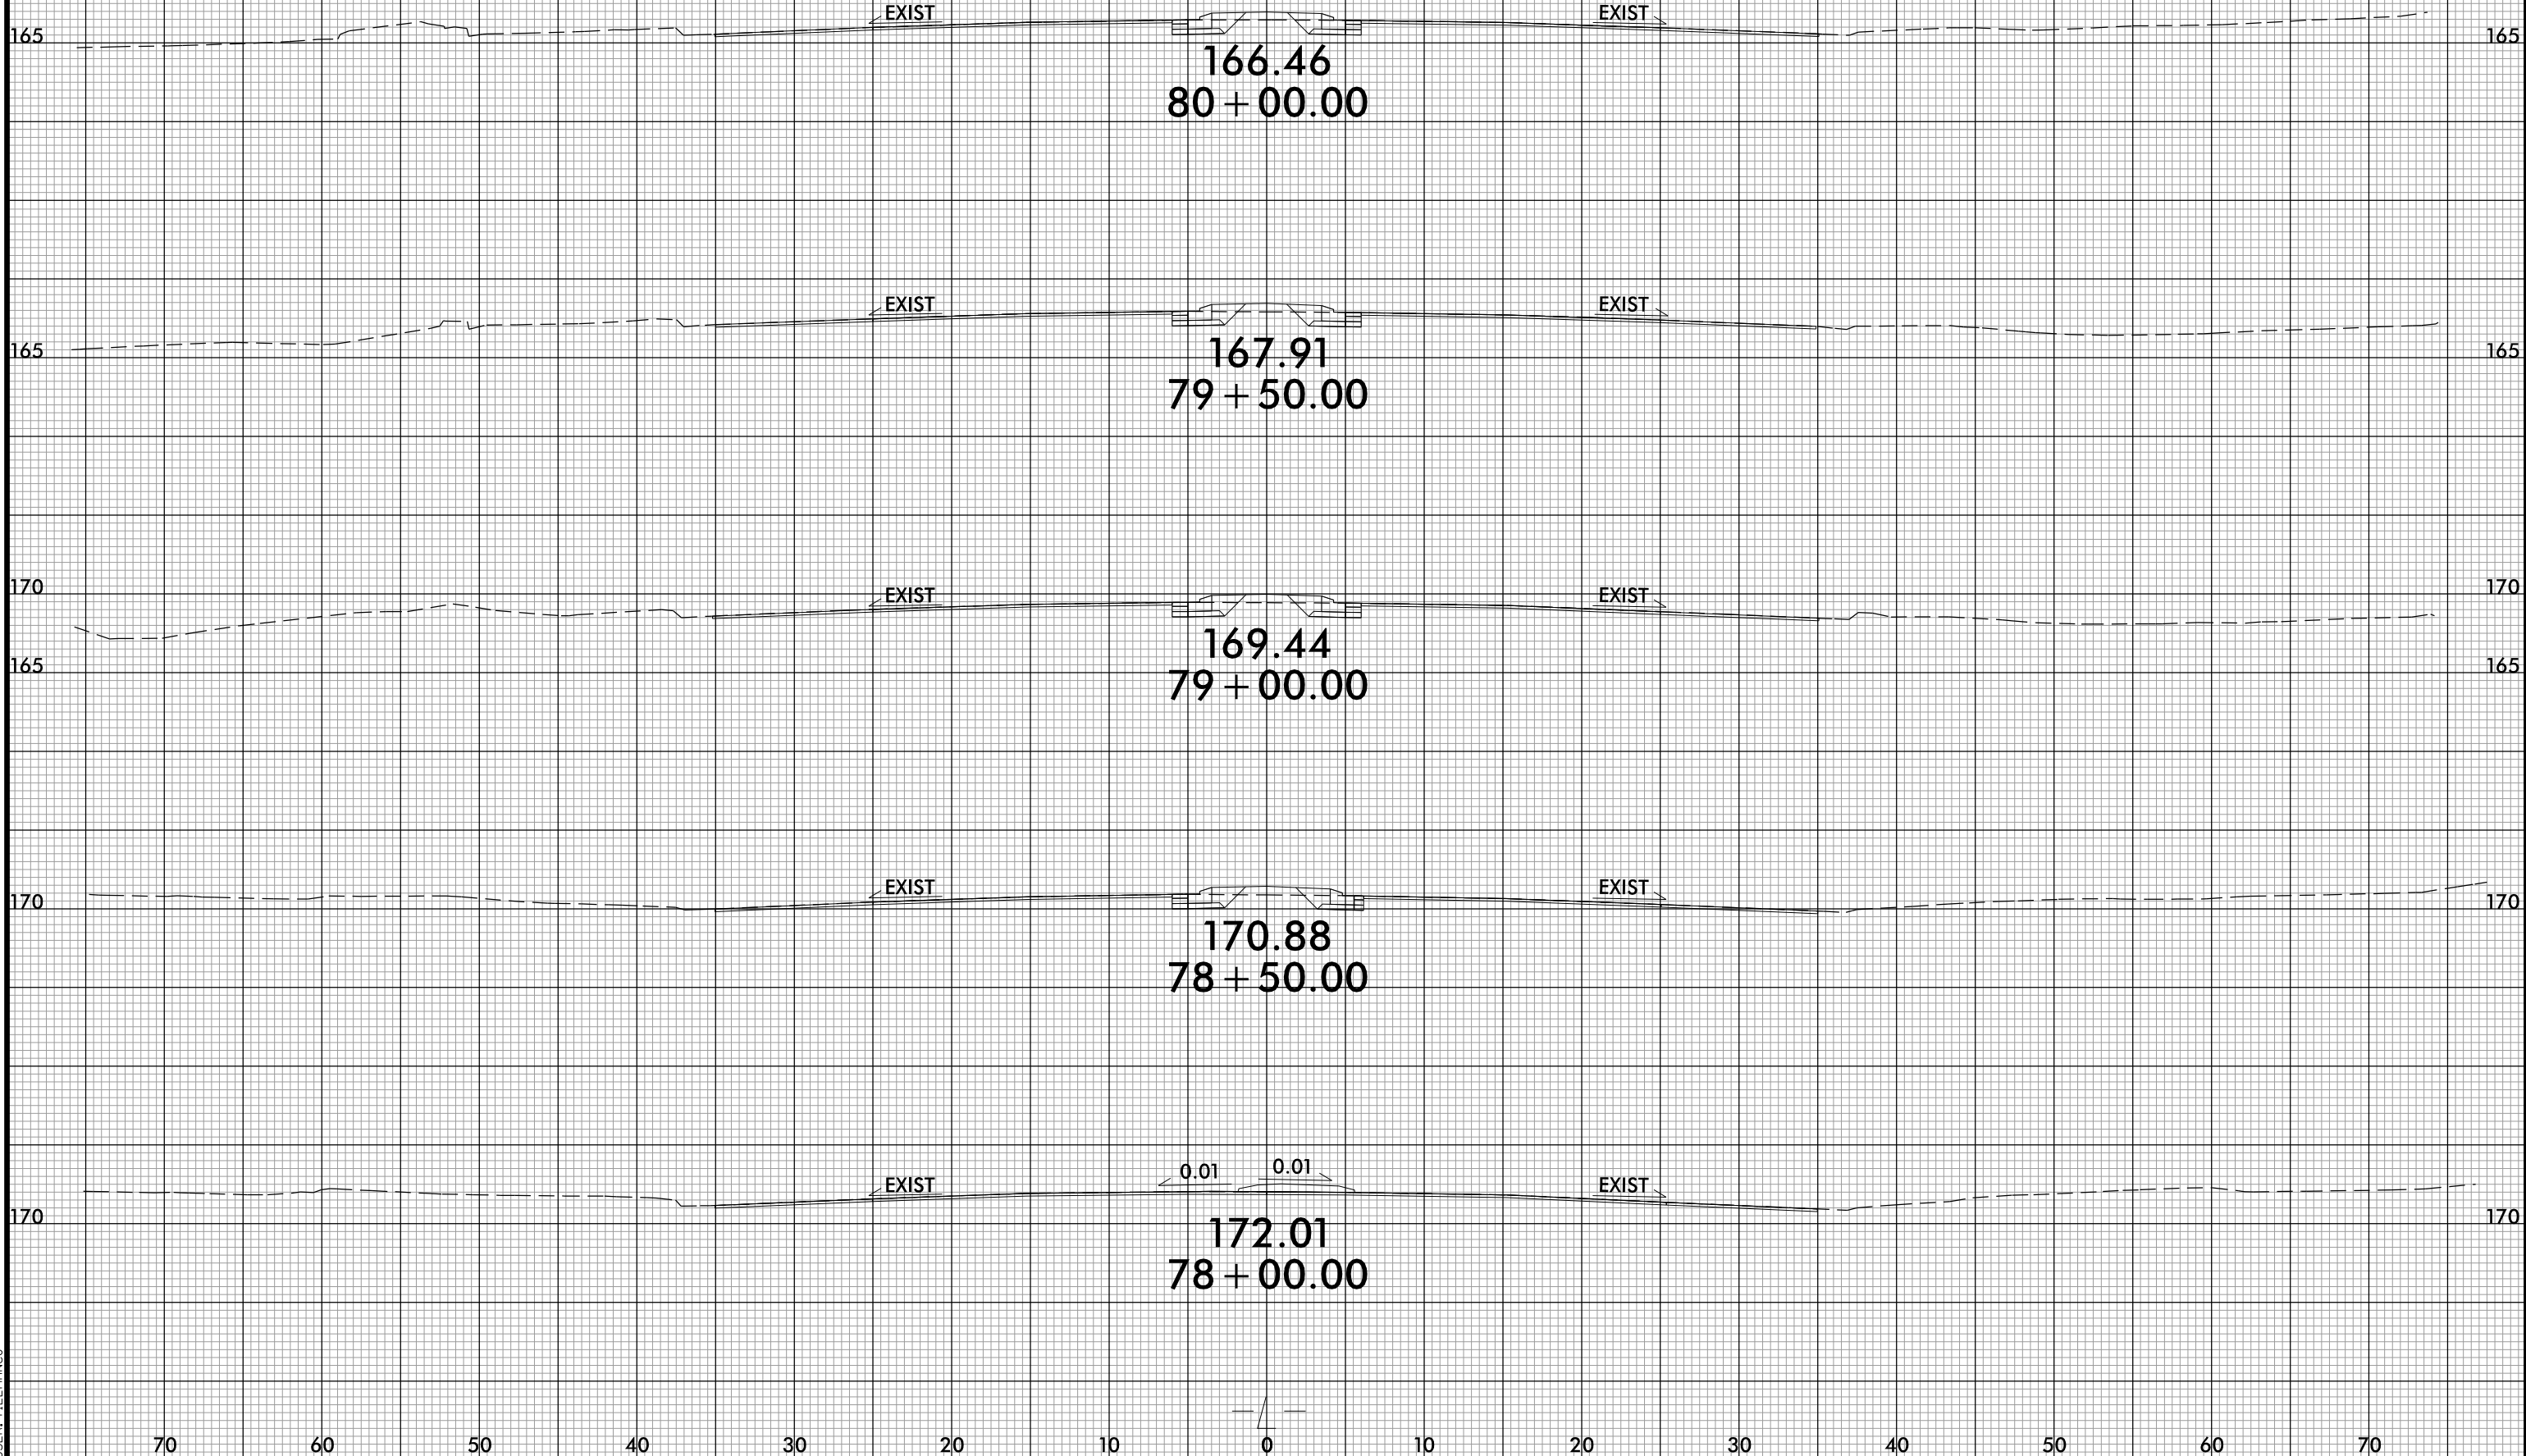

PROJ. REFERENCE NO.	SHEET NO.
W-5206AM	X-28



invalid expression
USER: \\W5206AM1.Pdu...xp1.br.agg.dgn