


8/23/99

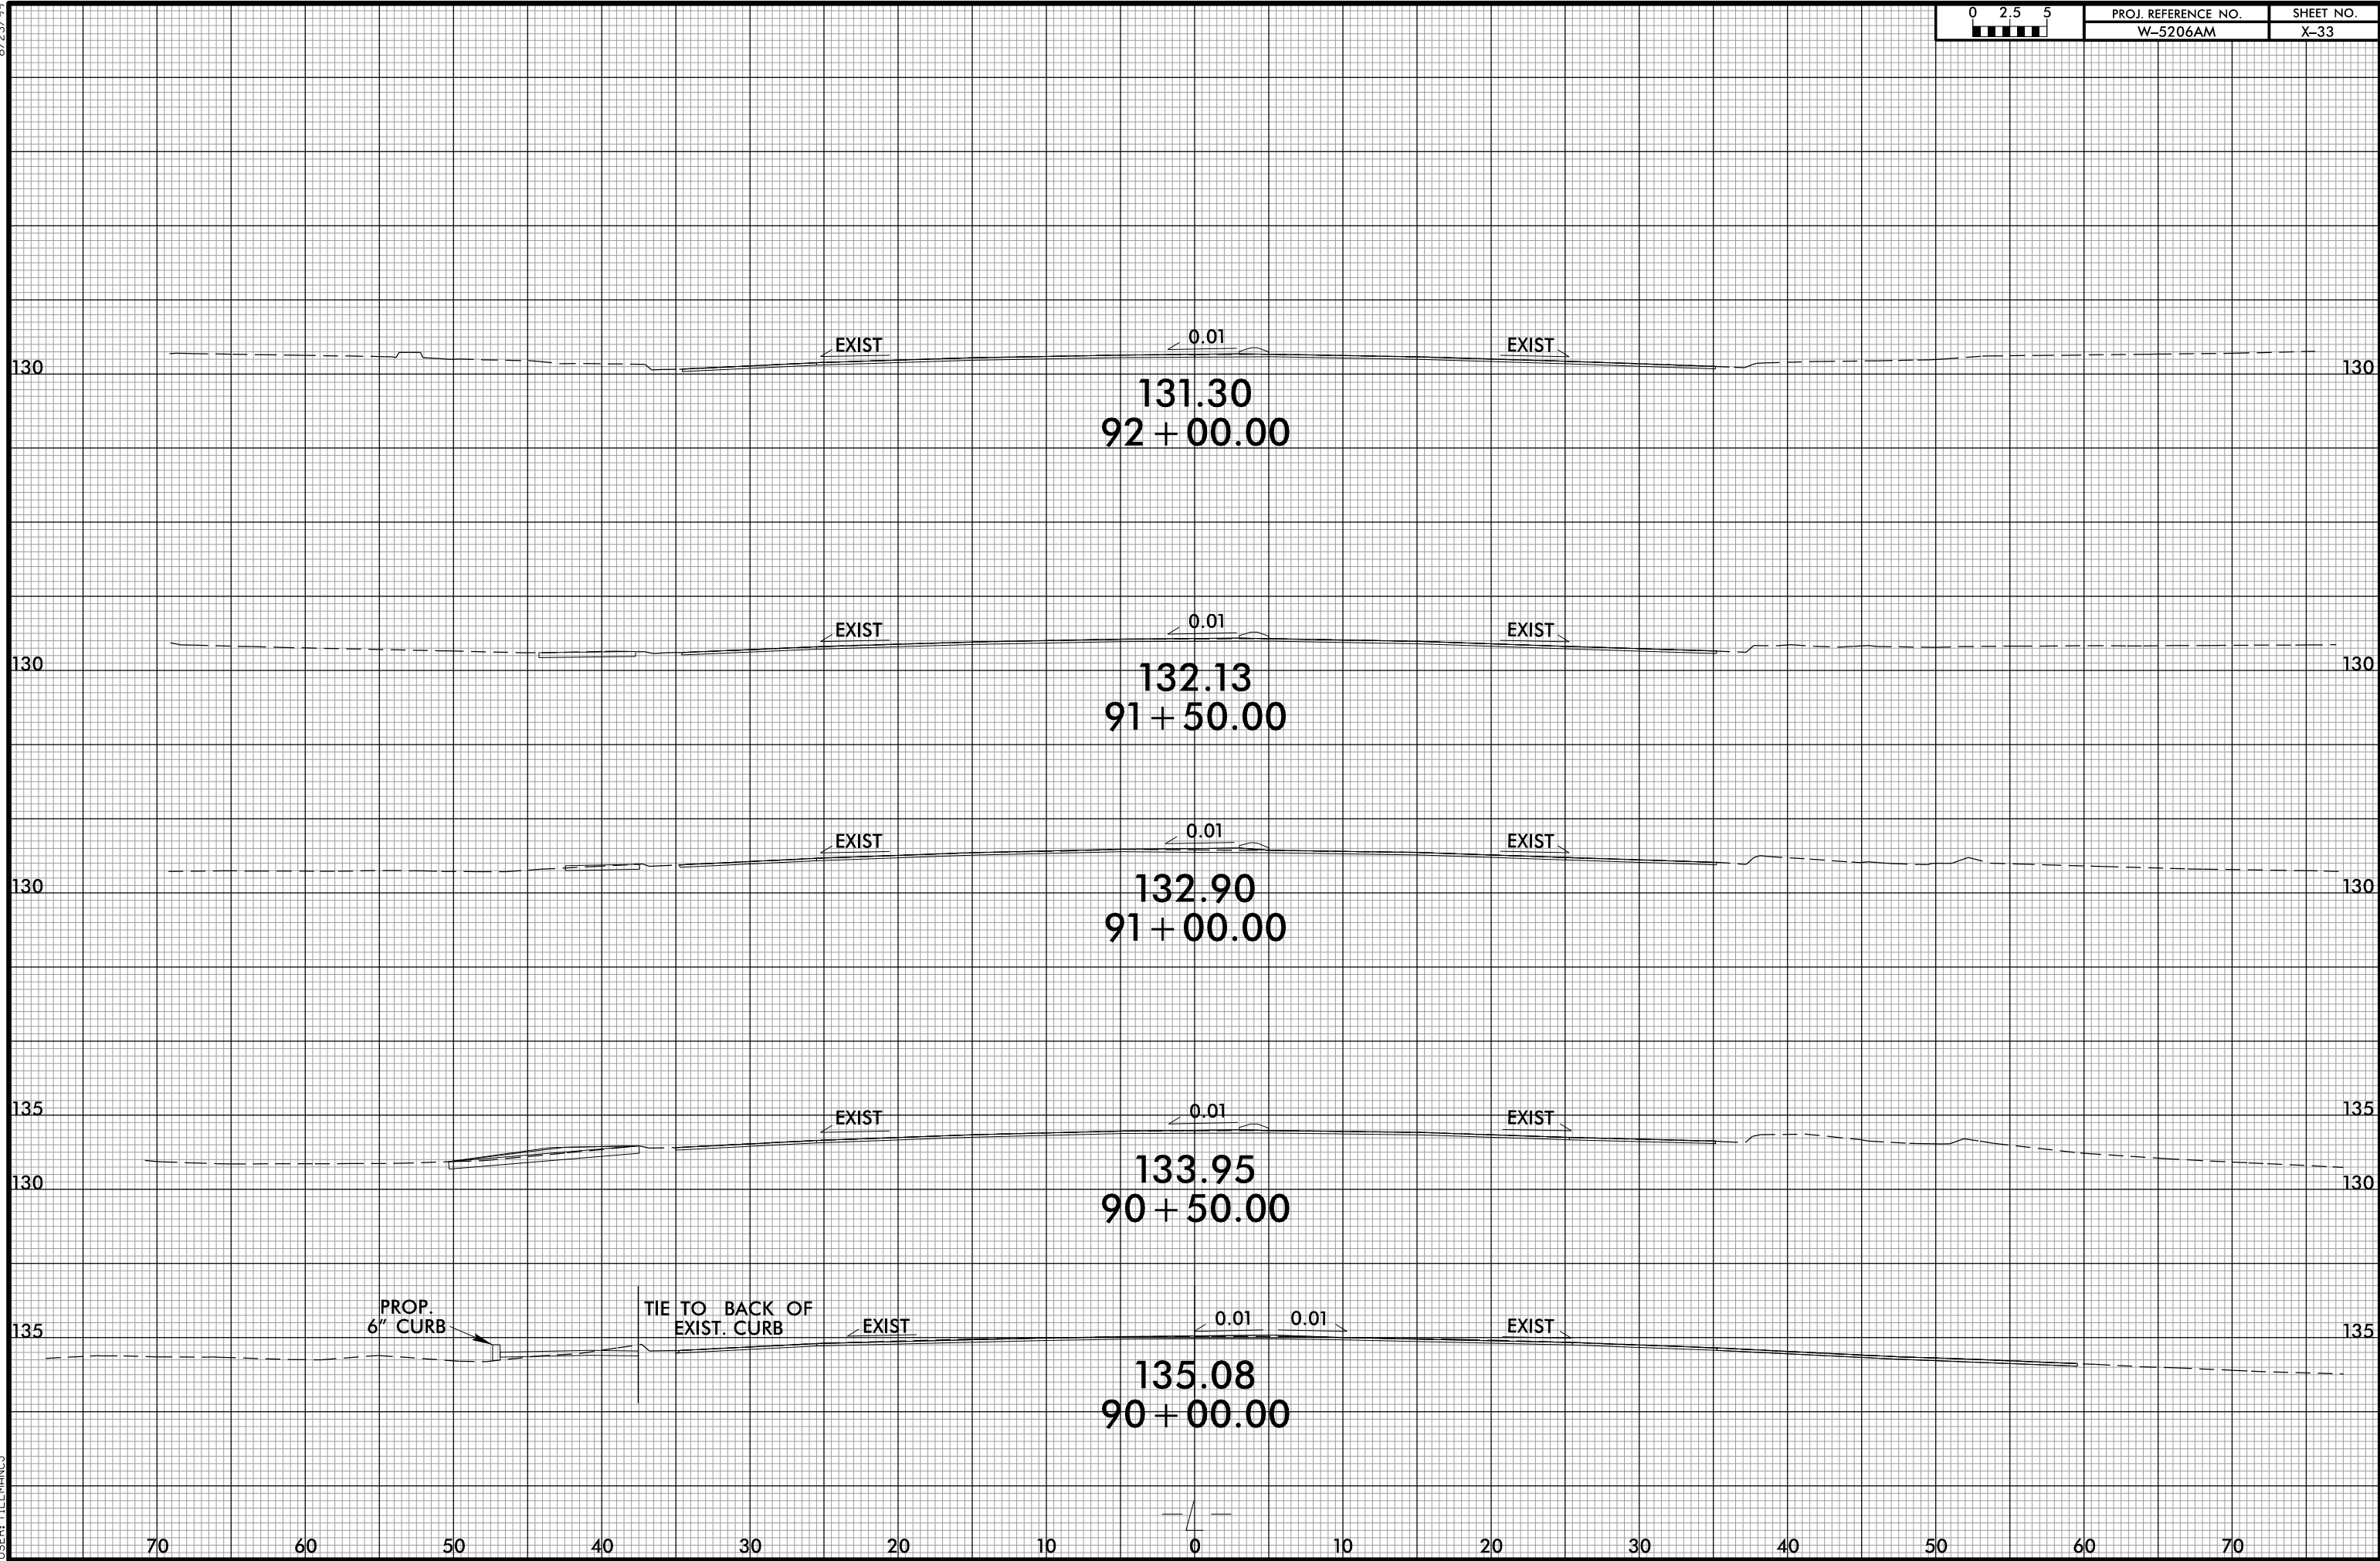

PROJ. REFERENCE NO.
W-5206AM

SHEET NO.
X-33



PROP.
6" CURB

TIE TO BACK OF
EXIST. CURB

EXIST

EXIST

invalid expression
USER: \\W5206AM1.Pdu_xp1.br.agg.dgn