

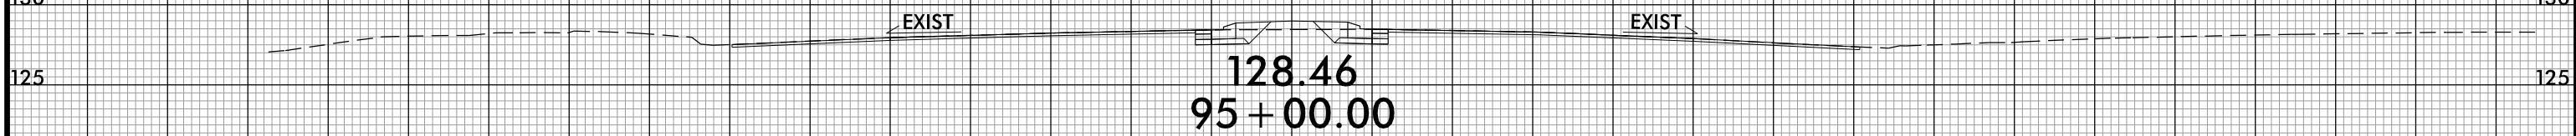
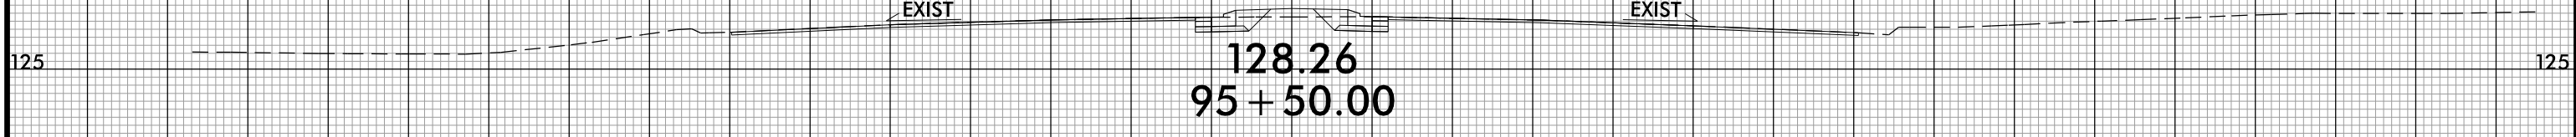
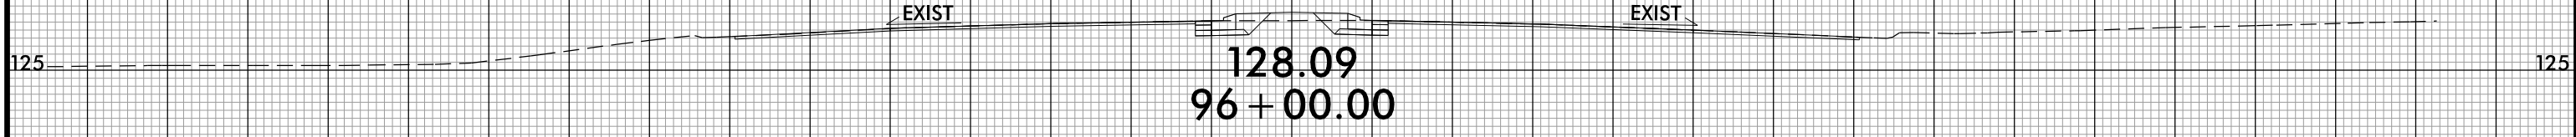
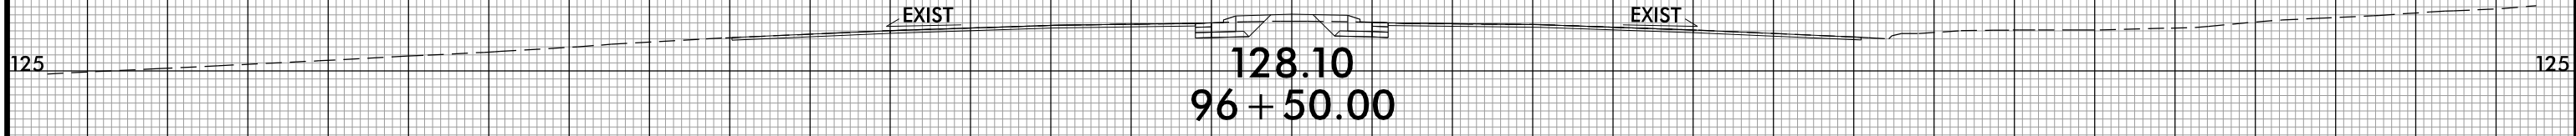


8/23/99

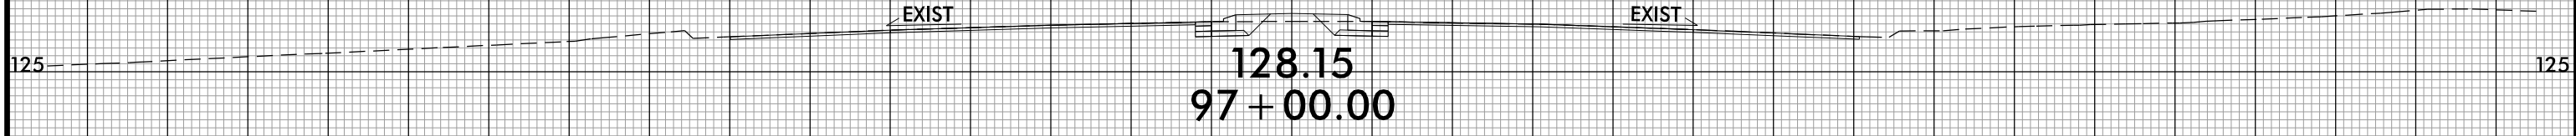

PROJ. REFERENCE NO.  
W-5206AM

SHEET NO.  
X-35

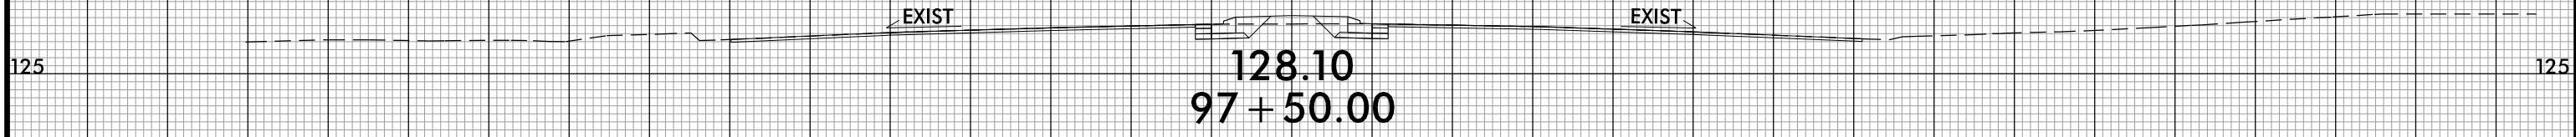

70 60 50 40 30 20 10 0 10 20 30 40 50 60 70

invalid expression  
USER: \\W5206AM1.Pdu...xp1.br.agg.dgn