


8/23/99



PROJ. REFERENCE NO.  
W-5206AM

SHEET NO.  
X-39

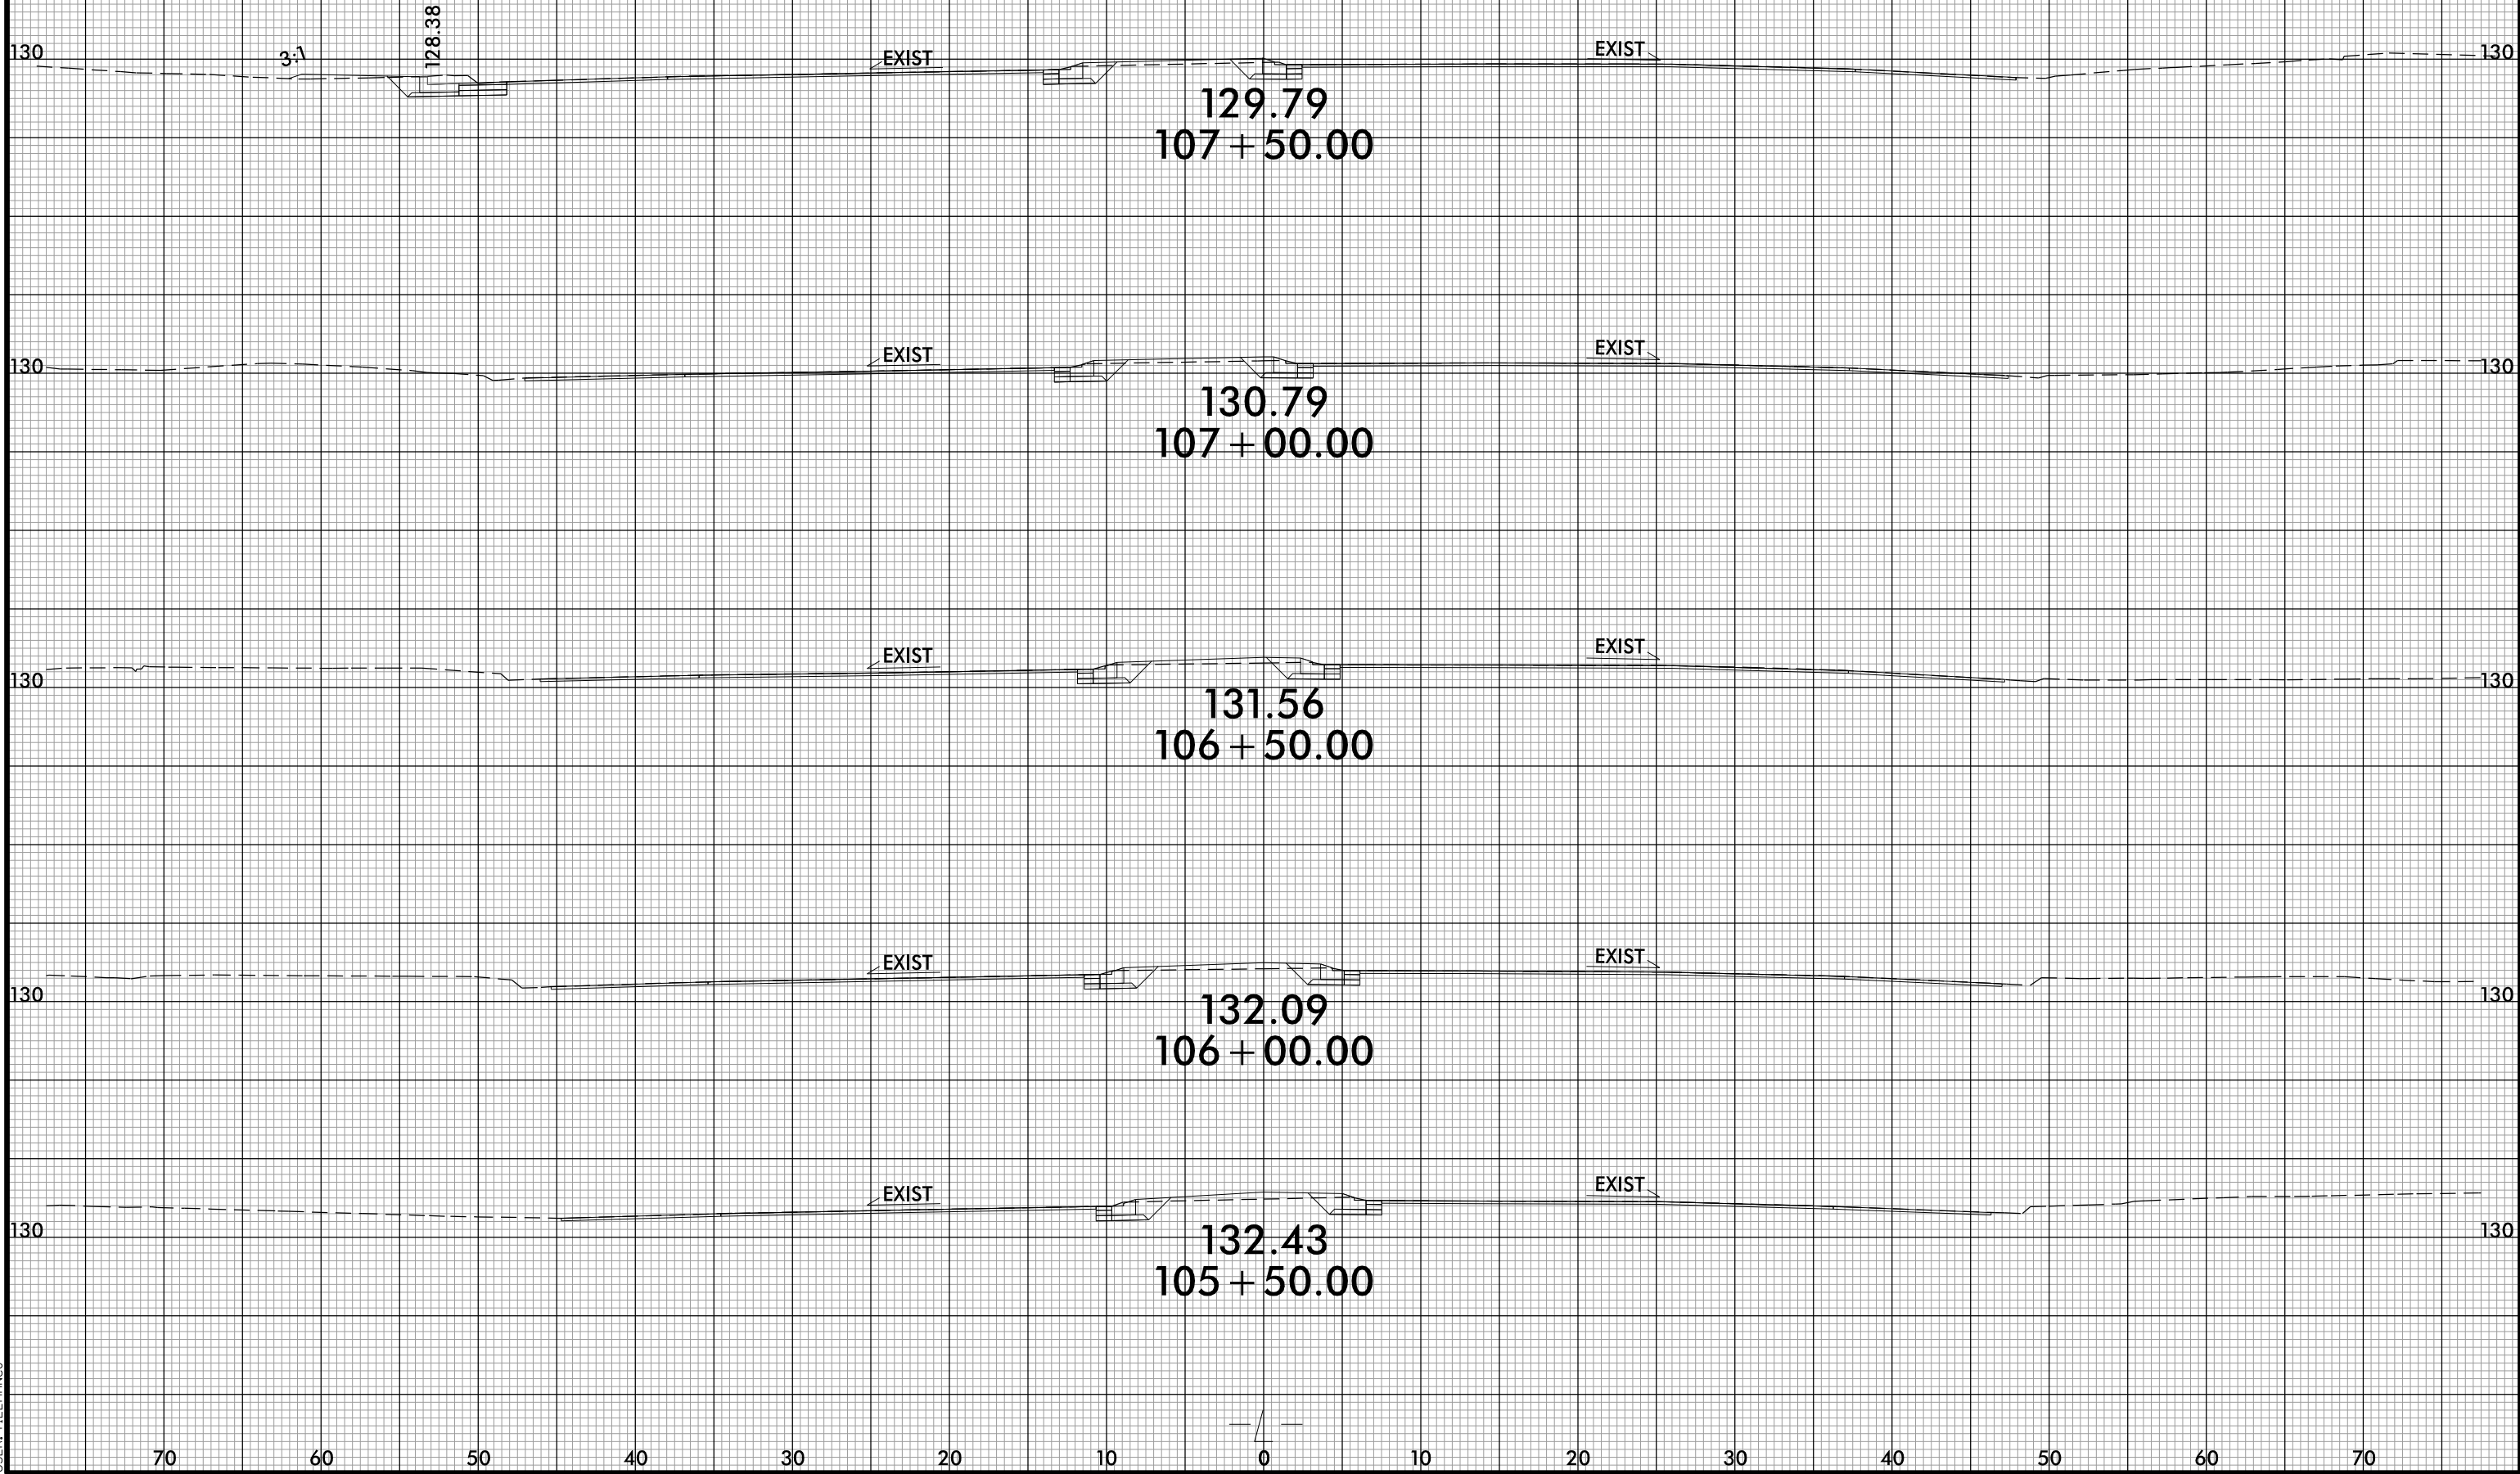

invalid expression  
USER: TLEMANCJ