

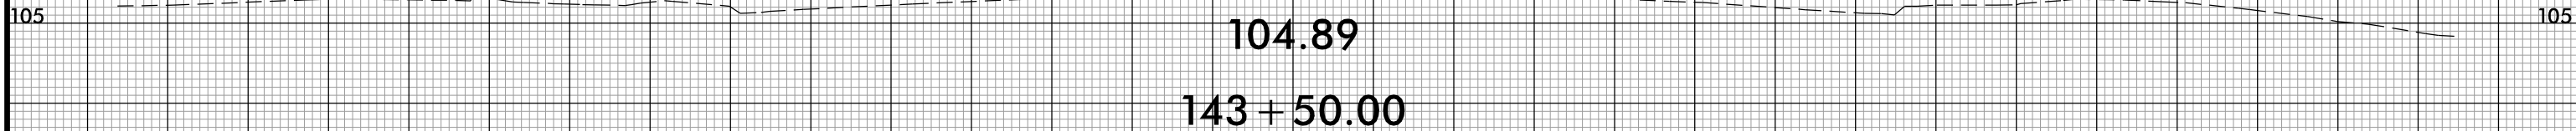
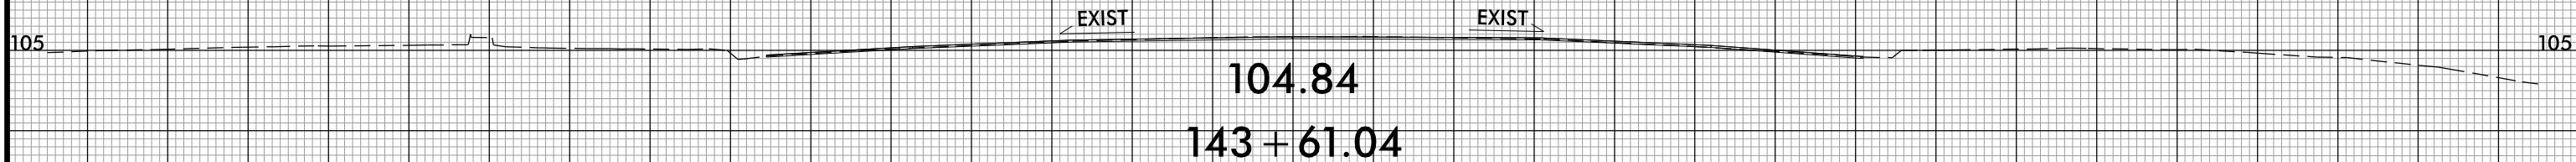
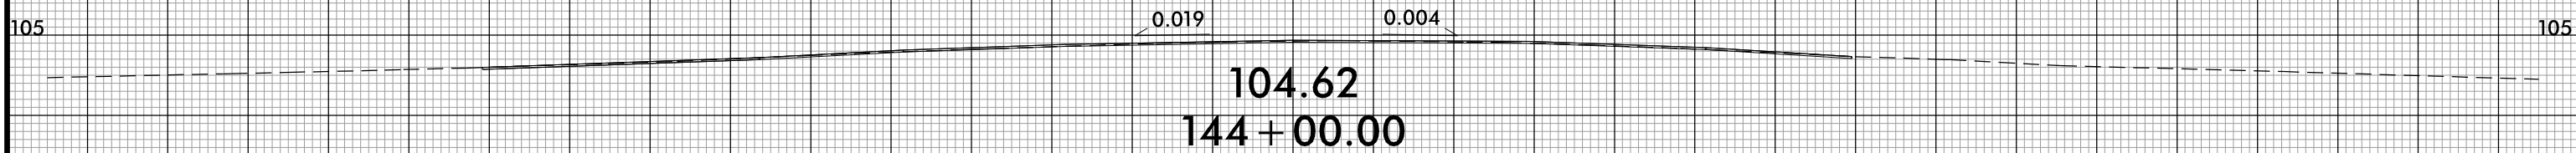


8/23/99

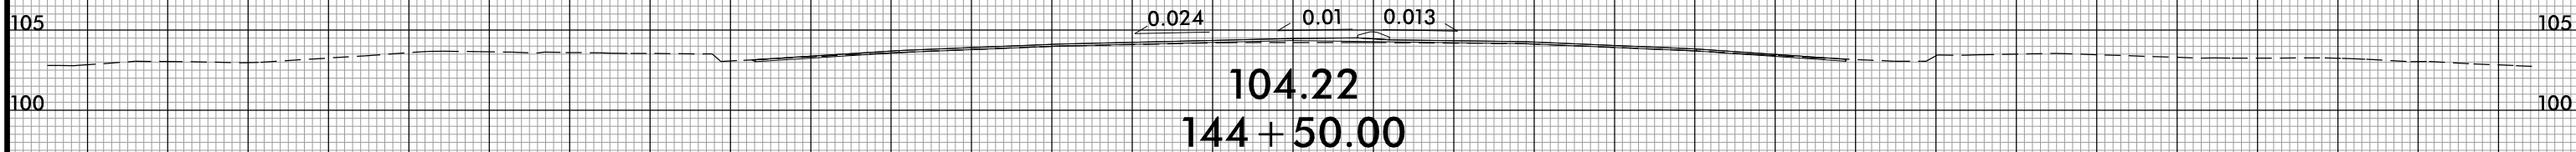

PROJ. REFERENCE NO.  
W-5206AM

SHEET NO.  
X-41

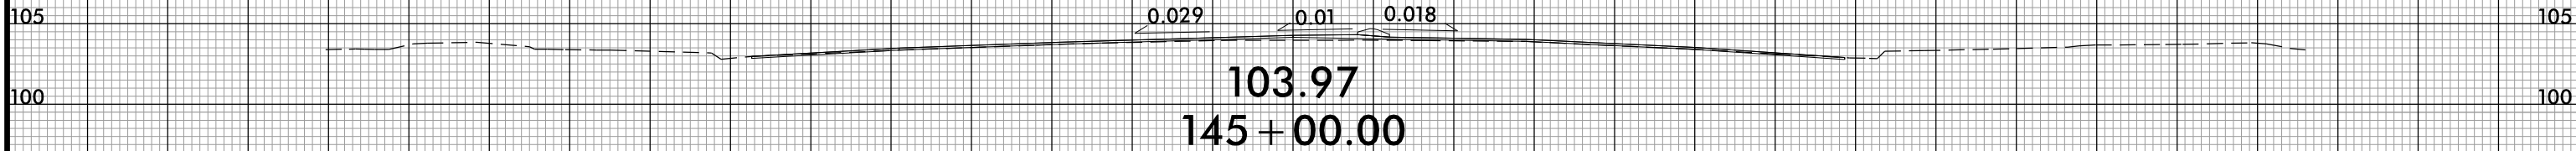

70 60 50 40 30 20 10 0 10 20 30 40 50 60 70

invalid expression  
J:\SERV\TILE\MANCO\W5206AM\1.Pdu\_xpl\_rowan.dgn