

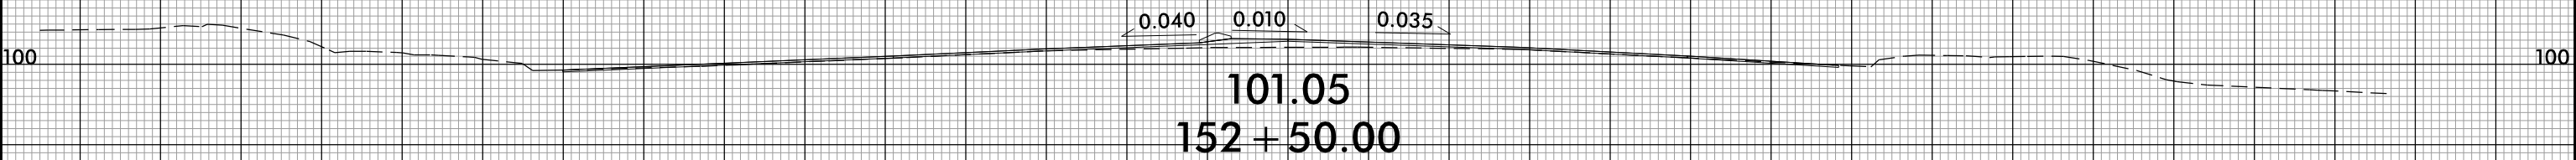
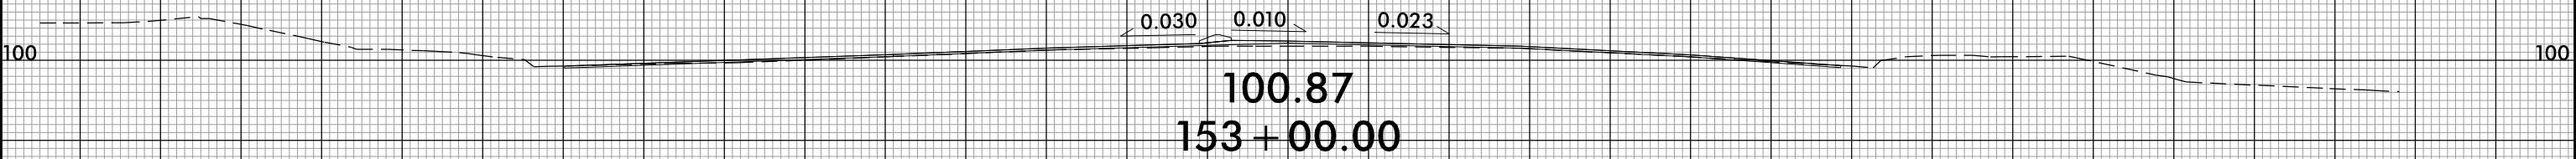


8/23/99

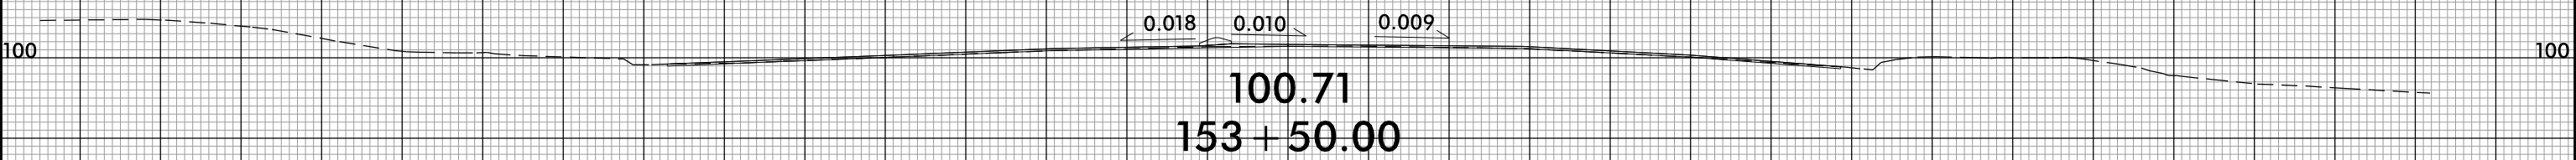

PROJ. REFERENCE NO.
W-5206AM

SHEET NO.
X-45

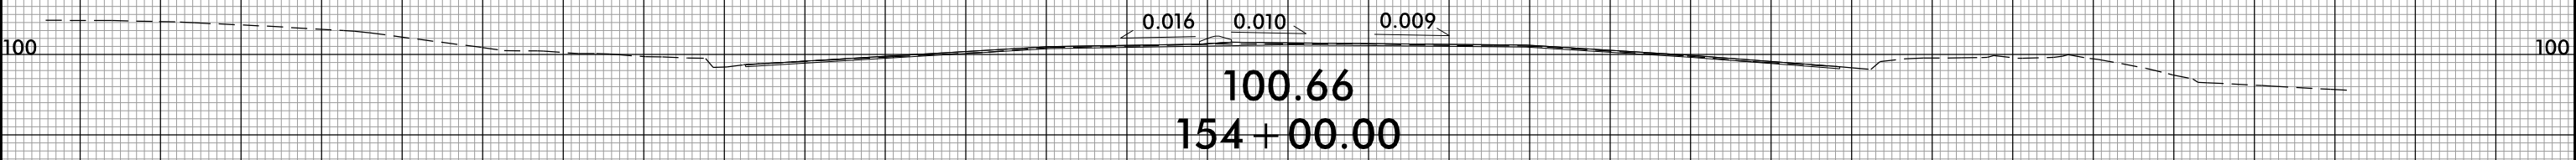

invalid expression
I:\S\5206AM\1.Rdy_xpl_rowan.dgn
USER: TLEWANG