


**This electronic collection of documents is provided
for the convenience of the user
and is Not a Certified Document –**

**The documents contained herein were originally issued
and sealed by the individuals whose names and license
numbers appear on each page, on the dates appearing
with their signature on that page.**

**This file or an individual page
shall not be considered a certified document.**

T.I.P.: W-5206AM

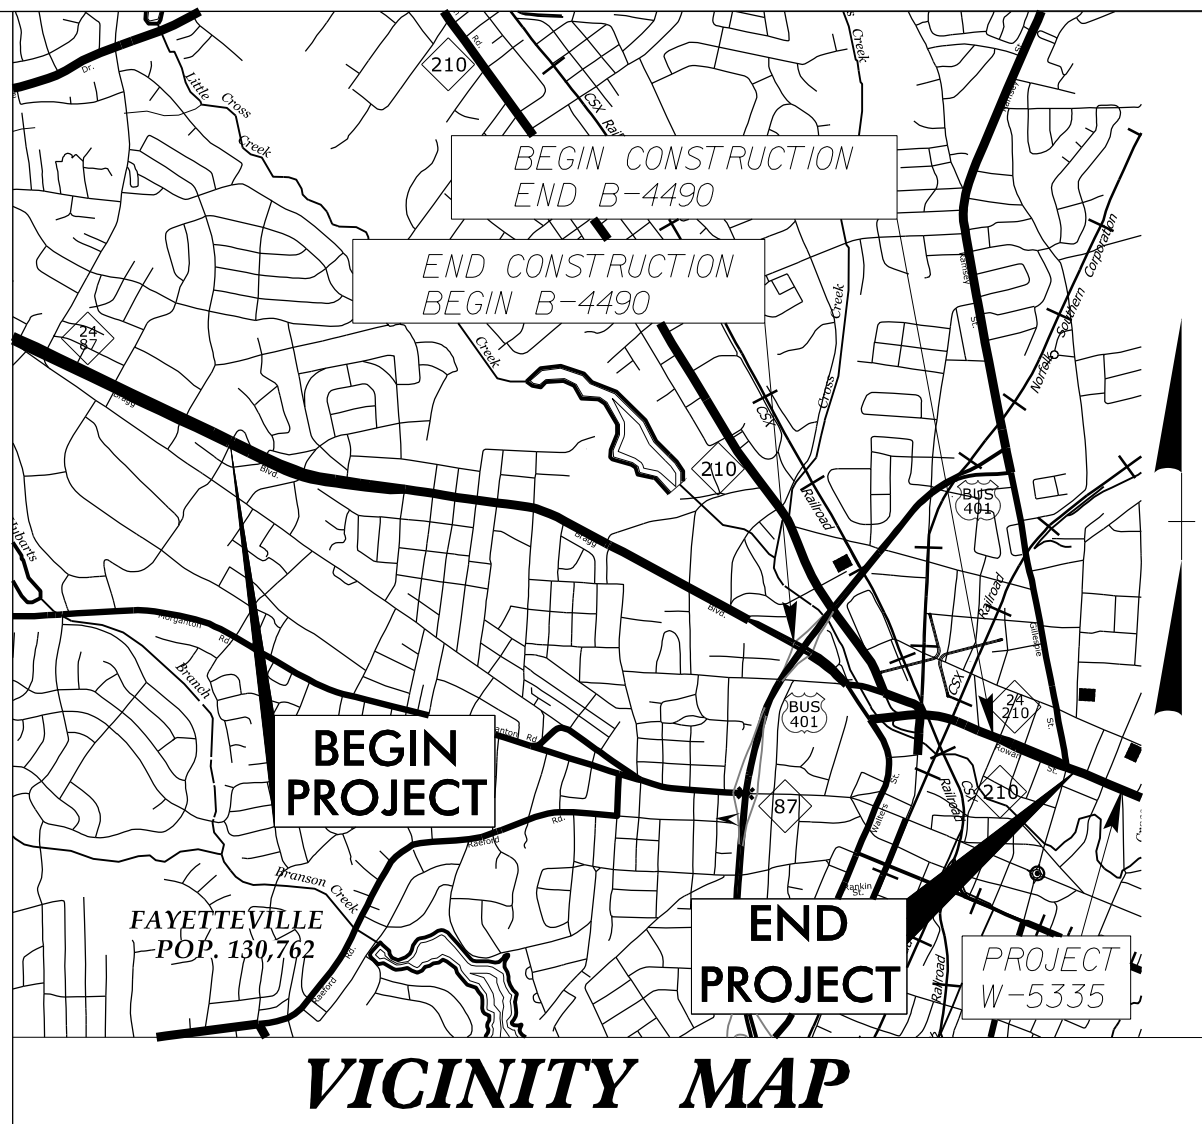

**STATE OF NORTH CAROLINA
DEPARTMENT OF TRANSPORTATION**


**SIGNING PLAN
CUMBERLAND COUNTY**

**LOCATION: NC 24/NC87 FROM BARRINGTON CROSS STREET TO EAST OF
MARTIN LUTHER KING WESTBOUND RAMPS; AND NC 24/
NC 210 (ROWAN STREET) BETWEEN RAY AVENUE
AND RAMSEY STREET**

TIP NO. W-5206AM	SHEET NO. SIGN-1
Designed by: <i>Benjamin R. Crawford</i>	
APPROVED: <i>Benjamin R. Crawford</i> <small>DD1AE1C8BCD47F...</small>	
DATE: 9/25/2015	
SEAL	

**BEGIN SIGNING PROJECT W-5206AM
-L- POT STA. 37+00.0**

**END SIGNING PROJECT W-5206AM
-L- STA. 154+25.21**

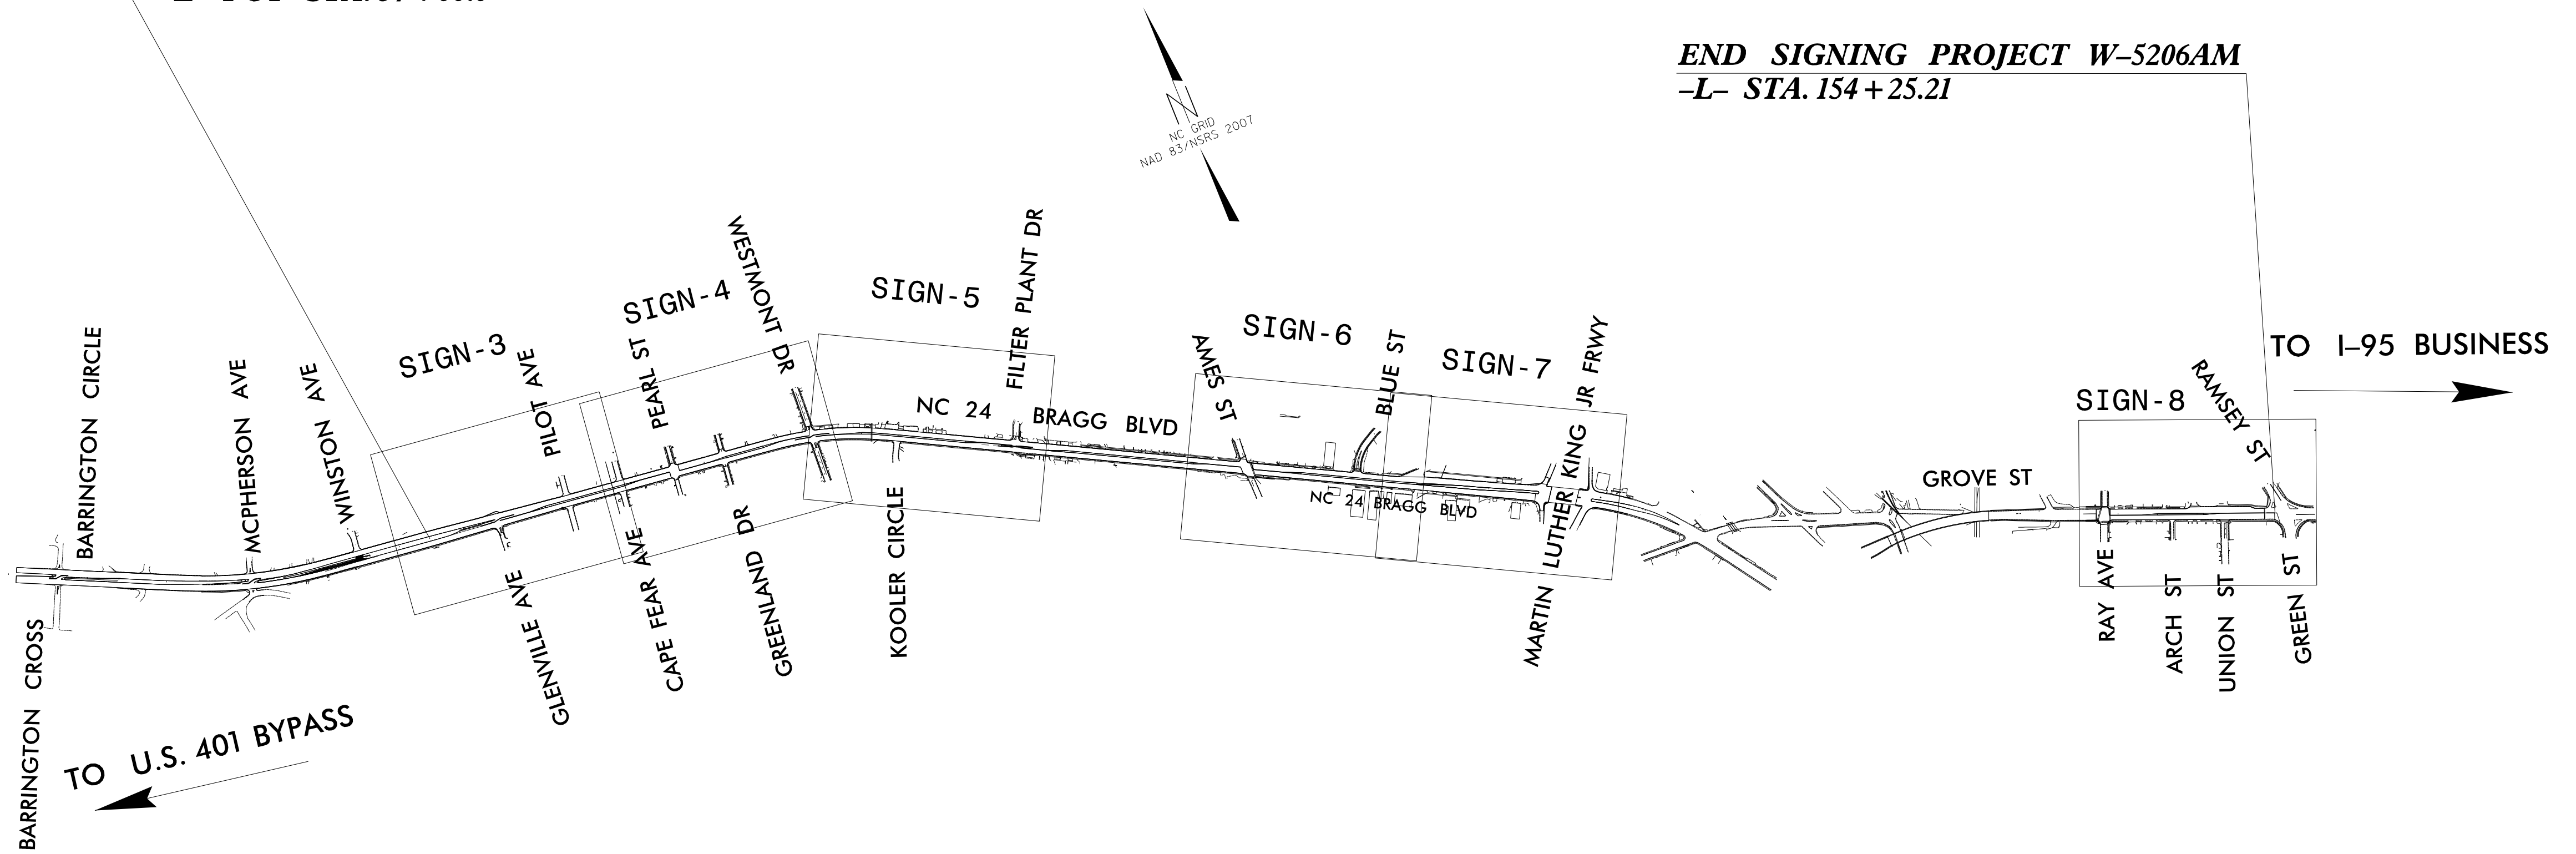

PLAN PREPARED BY: SEPI ENGINEERING & CONSTRUCTION

BENJAMIN R. CRAWFORD, PE SIGNING & DELINEATION PROJECT ENGINEER
RICHARD DRAYTON SIGNING & DELINEATION PROJECT DESIGN ENGINEER

NCDOT CONTACTS:

AYMAN I. ALQUDWAH, PE SIGNING & DELINEATION REGIONAL ENGINEER
D. M. EATON SIGNING & DELINEATION PROJECT DESIGN ENGINEER

SHEET NO.	DESCRIPTION
SIGN-1 & 1A	TITLE SHEET, NOTES, QUANTITIES AND SPECIFICATIONS
SIGN-2	TYPE "E" SIGNS
SIGN-3-8	W-5206AM EXISTING & PROPOSED SIGN DETAIL SHEETS

TIP NO. W-5206AM	SHEET NO. SIGN - 1A
APPROVED: <i>Benjamin R. Crawford</i> <small>DocuSigned by: DD1AE1C98C047F</small>	
DATE: 9/25/2015	
SEAL	



ROADWAY STANDARD DRAWING

THE FOLLOWING ROADWAY STANDARDS AS APPEAR IN "ROADWAY STANDARD DRAWINGS" - PROJECT SERVICES UNIT - N.C. DEPARTMENT OF TRANSPORTATION - RALEIGH, N.C., DATED JANUARY 2012 ARE APPLICABLE TO THIS PROJECT AND BY REFERENCE HEREBY ARE CONSIDERED A PART OF THESE PLANS:

STD. NO.	TITLE
904.10	ORIENTATION OF GROUND MOUNTED SIGNS
904.50	MOUNTING OF TYPE 'D', 'E' AND 'F' SIGNS ON 'U' CHANNEL POSTS

PROJECT NOTES

- DISPOSAL OF SIGN SYSTEM, U-CHANNEL

SUMMARY OF QUANTITIES


ITEM NO.		ITEM DESCRIPTION	QUANTITY	UNIT
DESC. NO.	SECT. NO.			
4072000000	903	SUPPORTS, 3 LB STEEL U-CHANNEL	1008	L.F.
4102000000	904	SIGN ERECTION, TYPE E	58	EA.
4155000000	907	DISPOSAL OF SIGN SYSTEM, U-CHANNEL	11	EA.

GENERAL NOTES


- SIGNS FURNISHED BY STATE
- IF REMOVAL OR RELOCATION OF SIGNS ON PRIVATE STREET (NON-STATE MAINTAINED) IS REQUIRED DUE TO CONSTRUCTION, THE CONTRACTOR SHALL INFORM THE ENGINEER. THE WORK WILL BE COMPLETED BY OTHERS.
- WHEN NOT STATIONED OR DIMENSIONED ON PLANS, ALL 'E' AND 'F' SIGNS SHALL BE FIELD LOCATED BY THE ENGINEER
- WHEN EXISTING SIGNS ARE REMOVED AND INSTALLED ON NEW SUPPORTS, THE RE-ERECTION SHALL IMMEDIATELY FOLLOW THE REMOVAL.
- THE BACKGROUND FOR TYPE E & F SIGNS SHALL BE GRADE C REFLECTIVE SHEETING.
- SEE ROADWAY PLANS FOR GUARD/GUIDE RAIL DETAILS.

\$\$\$SYSTEM\$\$\$
\$\$\$SERIAL\$\$\$
\$\$\$SUBSERIAL\$\$\$

APPROVED: Benjamin R. Crawford
DATE: 9/25/2015

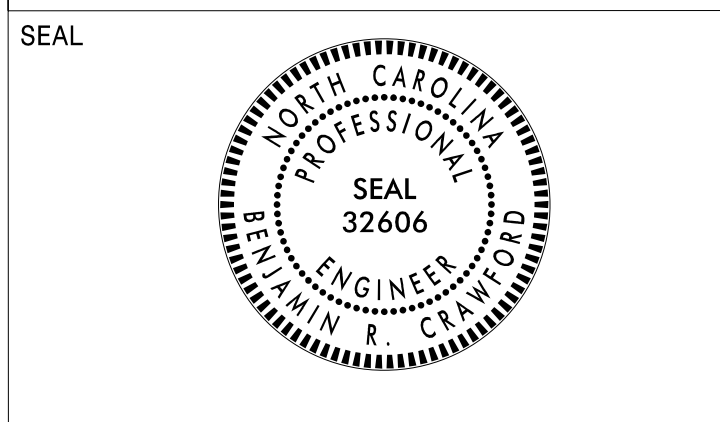


401 QUANTITY REQ'D 5

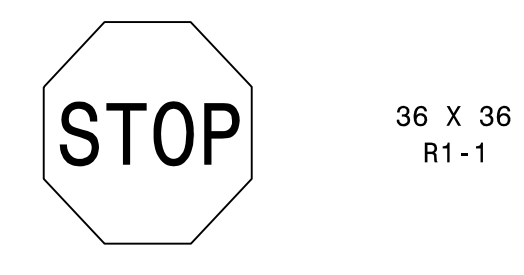


TWO "U" POST PER SIGN

406 QUANTITY REQ'D 6

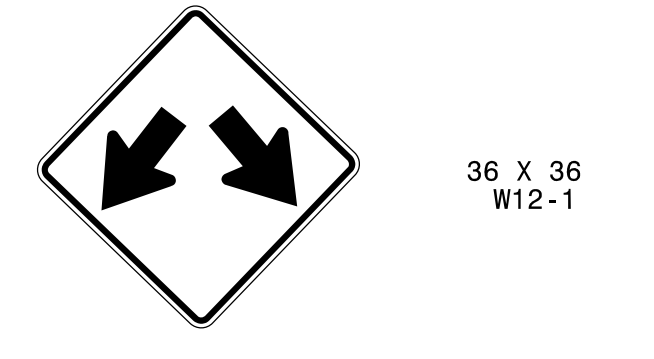

ONE "U" POST PER SIGN

402 QUANTITY REQ'D 10

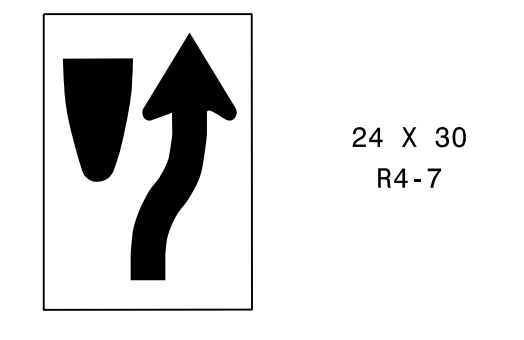

ONE "U" POST PER SIGN

407 QUANTITY REQ'D 6




ONE "U" POST PER SIGN

403 QUANTITY REQ'D 18



MOUNT ABOVE SIGN 401
IN 5 INSTALLATIONS

408 QUANTITY REQ'D 1

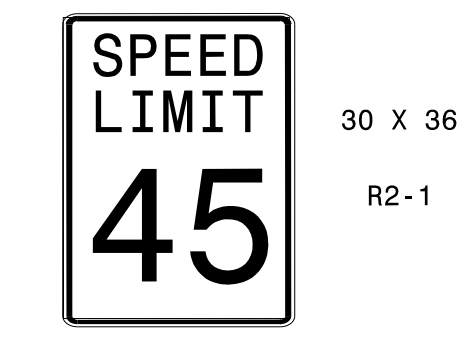


ONE "U" POSTS PER SIGN

404 QUANTITY REQ'D 2



TWO "U" POST PER SIGN

405 QUANTITY REQ'D 10

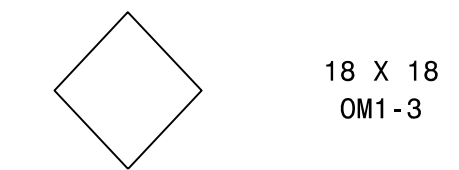
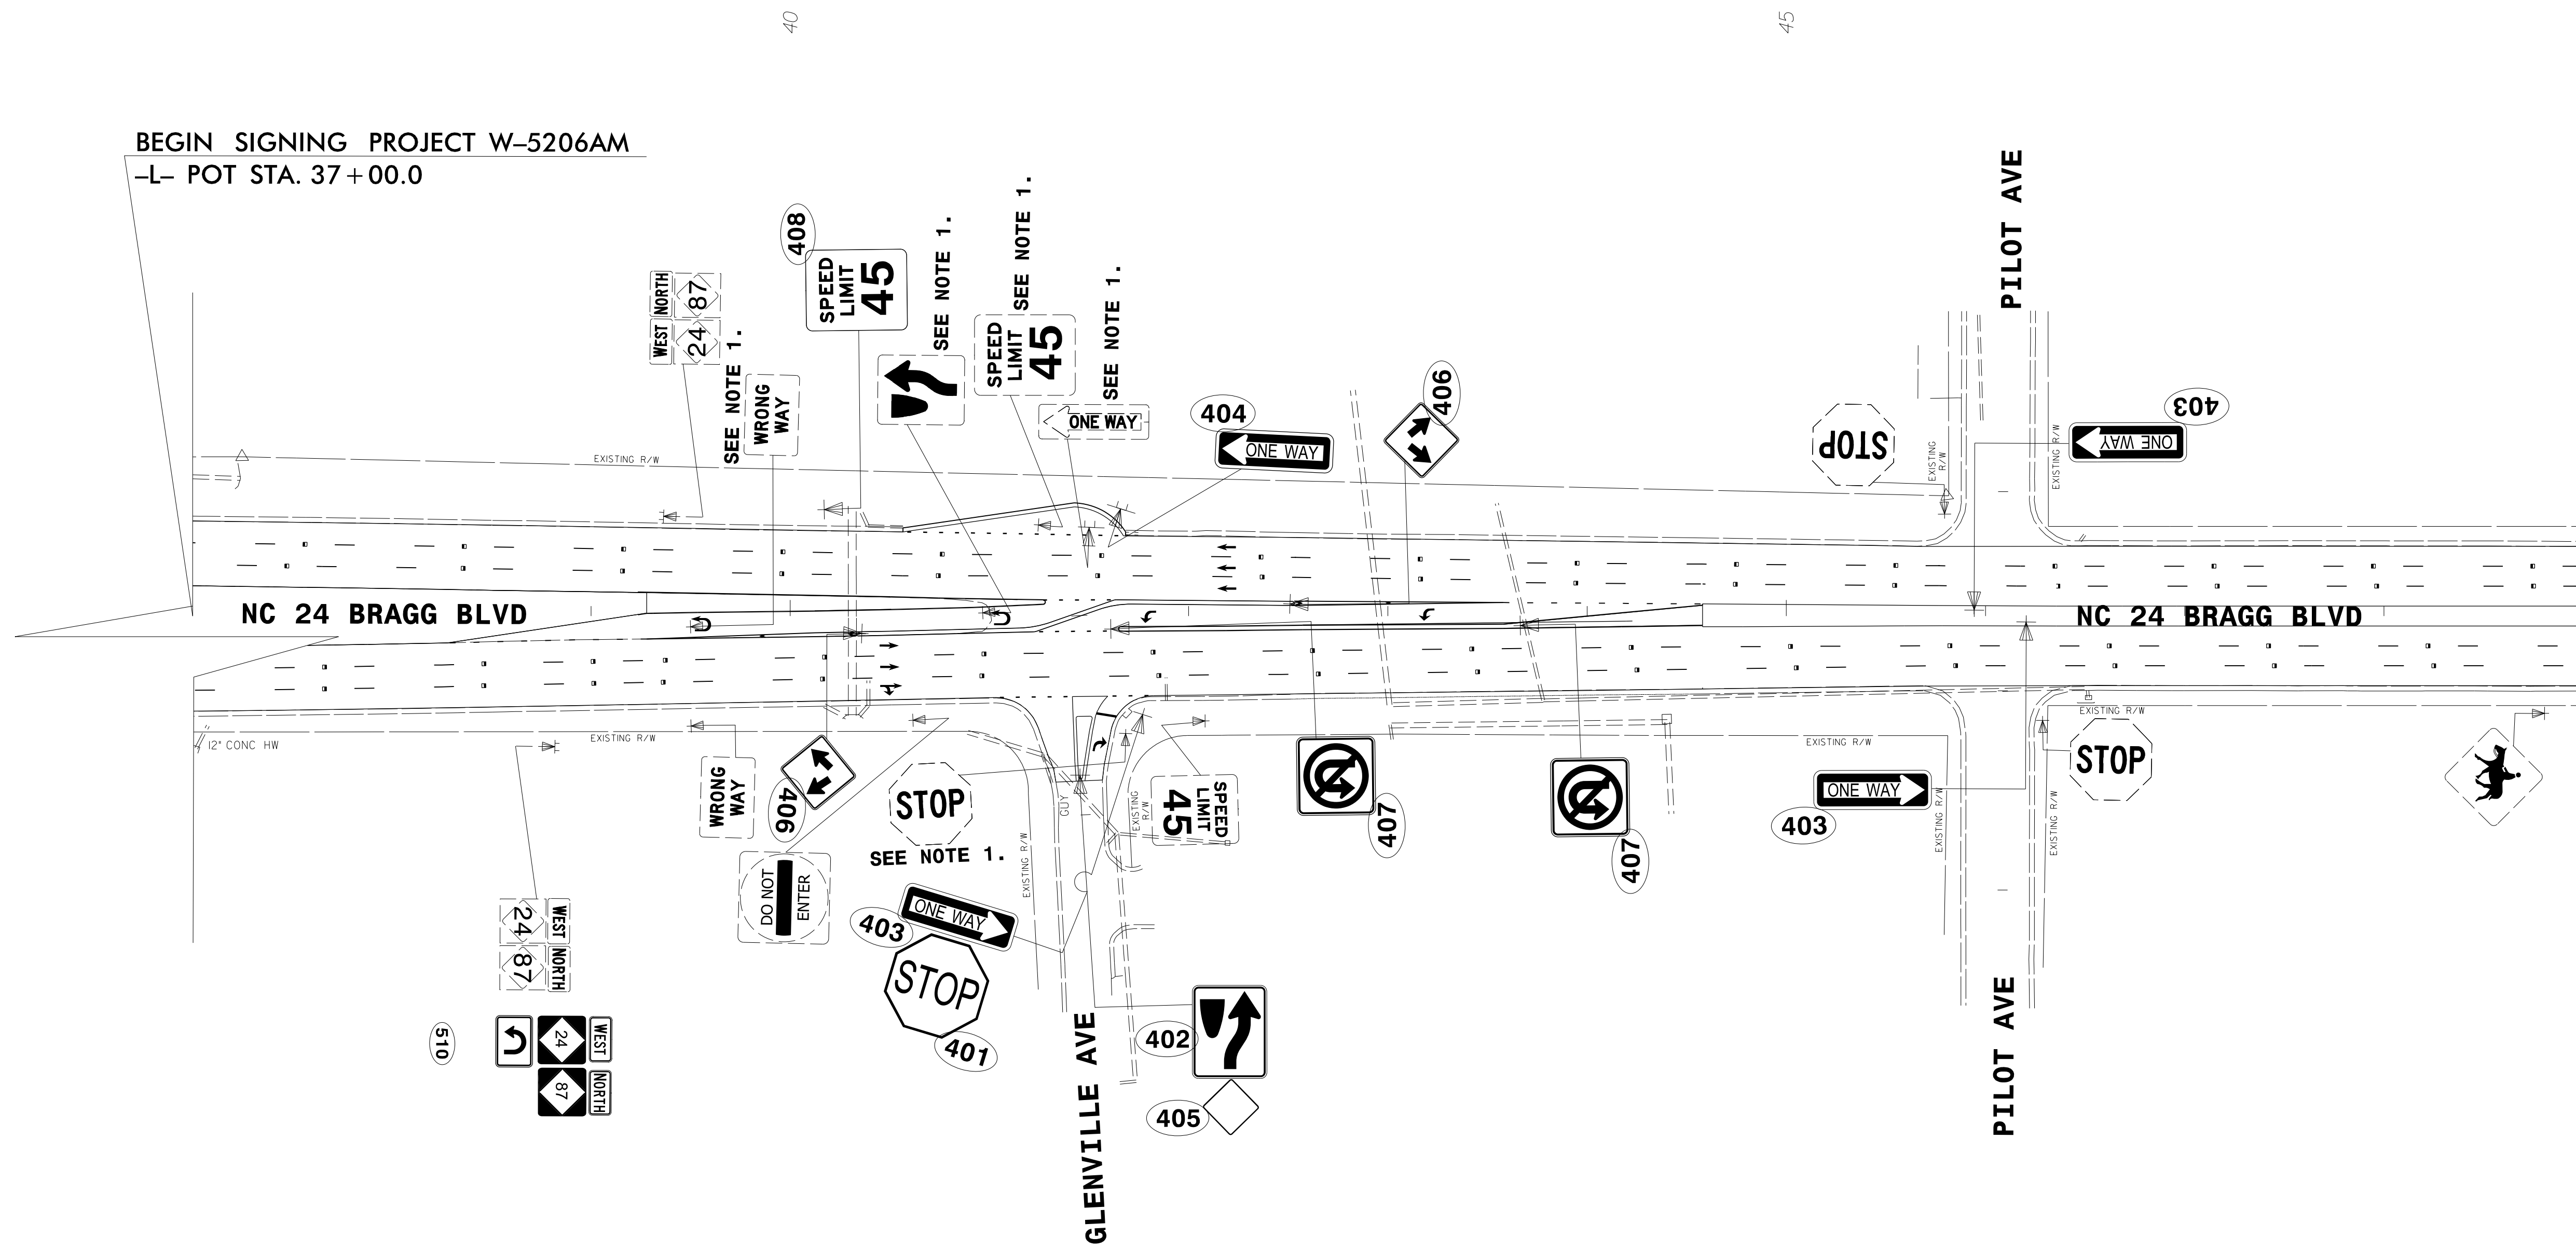
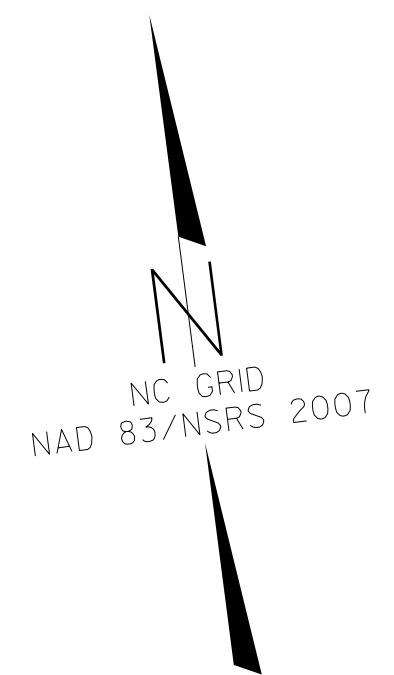


MOUNT BELOW SIGN 402
IN 10 INSTALLATIONS

SYSTEMS
SERVICES

TYPE "E" SIGNS

PROJECT REFERENCE NO. W-5206AM	SHEET NO. SIGN-3
APPROVED: <i>Benjamin R. Crawford</i> <small>DocuSigned by: Benjamin R. Crawford DD1AEATCR6C04TF</small>	
DATE: 9/25/2015	
SEAL	


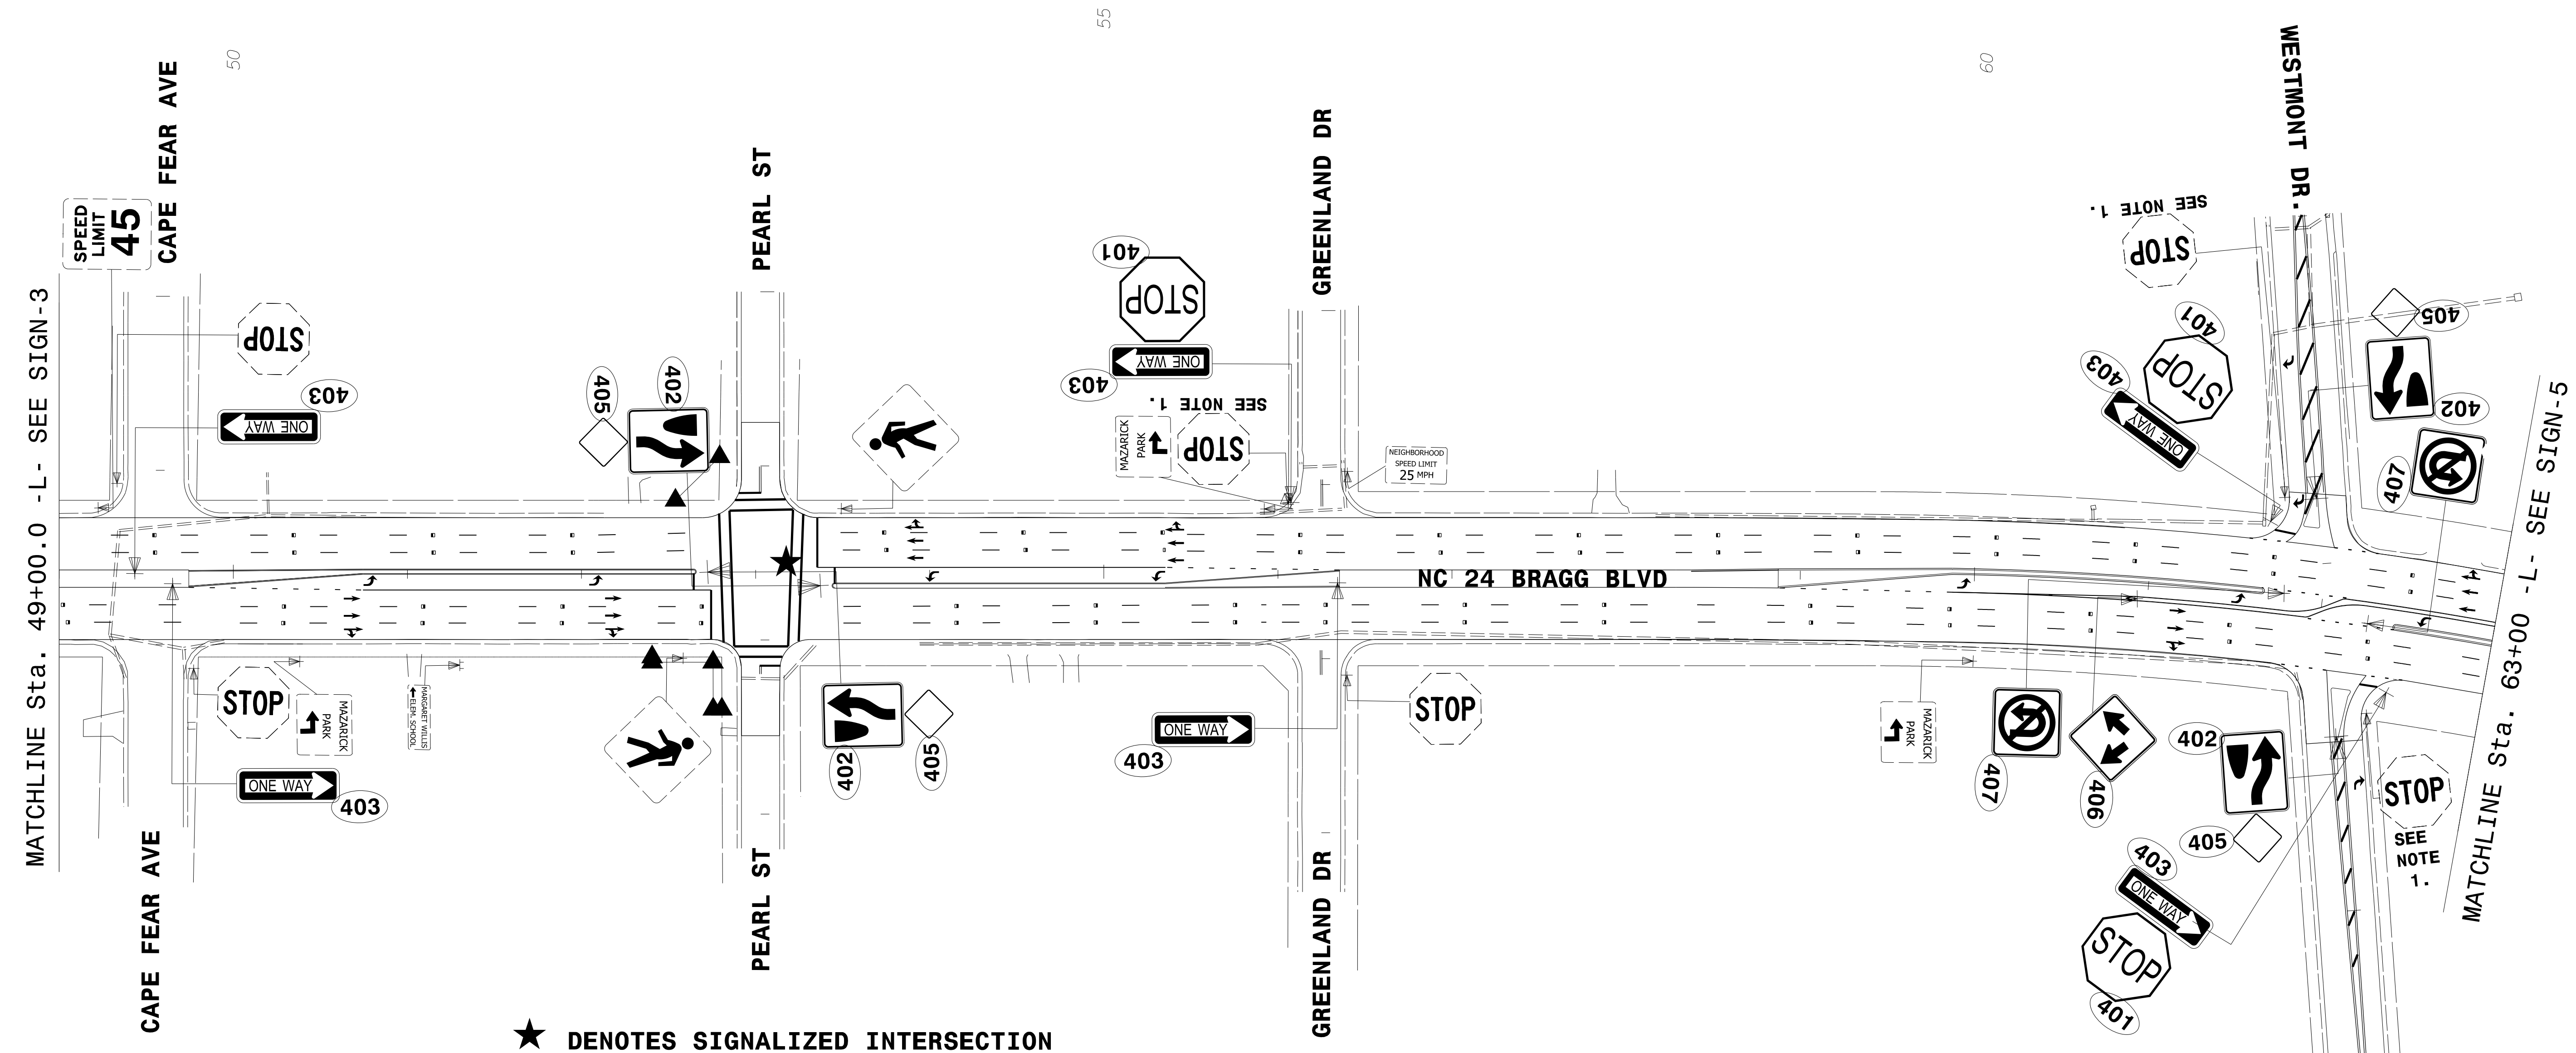
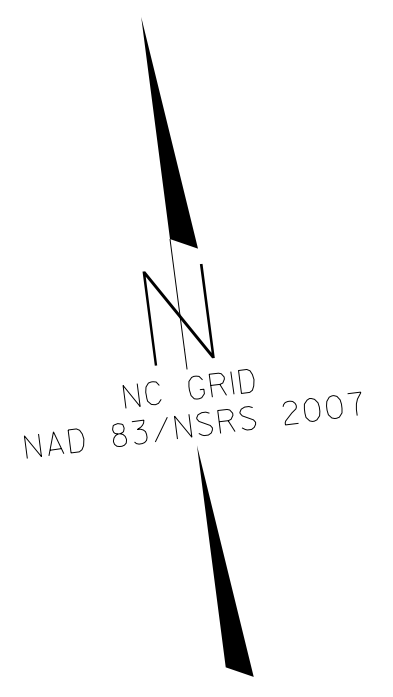



NOTES

1. DISPOSAL OF SIGN SYSTEM, U-CHANNEL

**EXISTING & PROPOSED
SIGNING DETAIL**

PROJECT REFERENCE NO. W-5206AM	SHEET NO. SIGN-4
APPROVED: <i>Benjamin R. Crawford</i> <small>DocuSigned by: Benjamin R. Crawford DD1AEATCR6C04TF</small>	
DATE: 9/25/2015	
SEAL	


★ DENOTES SIGNALIZED INTERSECTION



NOTES

1. DISPOSAL OF SIGN SYSTEM, U-CHANNEL

**EXISTING & PROPOSED
SIGNING DETAIL**

PROJECT REFERENCE NO. W-5206AM	SHEET NO. SIGN-5
APPROVED: <i>Benjamin R. Crawford</i> <small>DocuSigned by: Benjamin R. Crawford DD1AEATCR6C04TF</small>	
DATE: 9/25/2015	
SEAL	

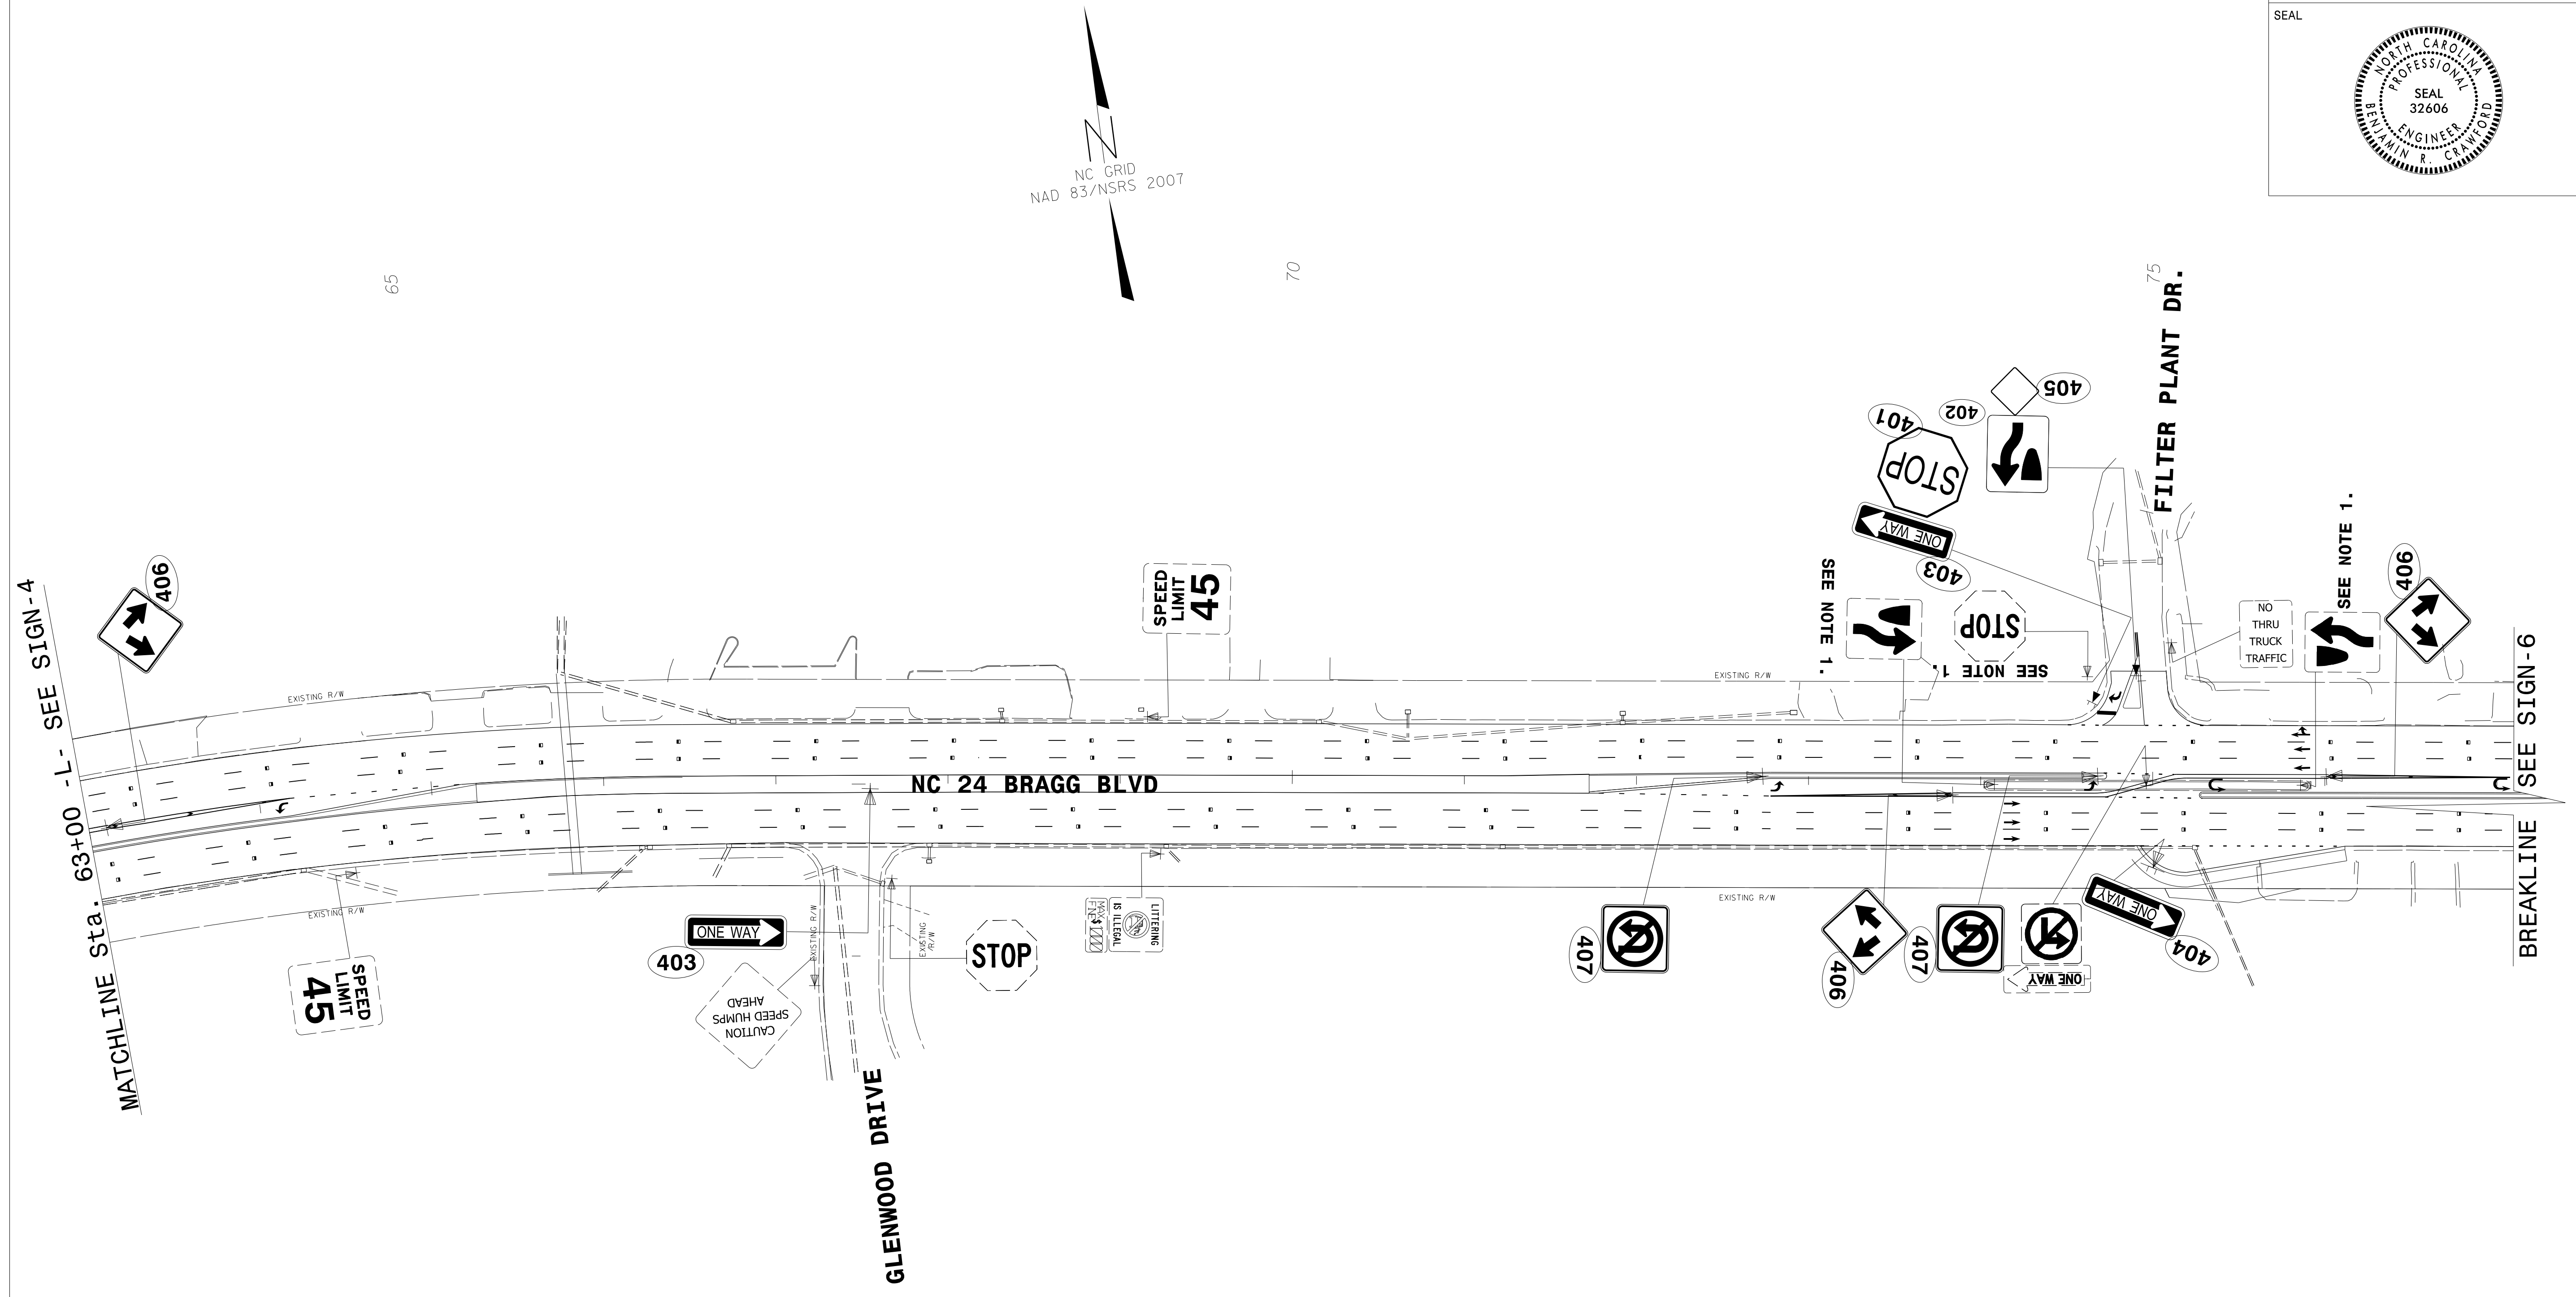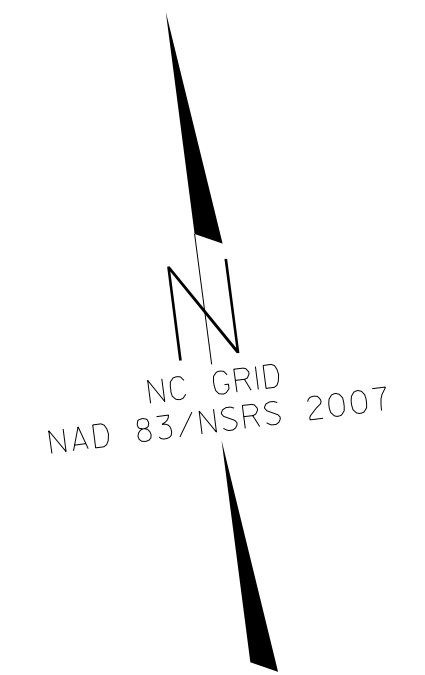


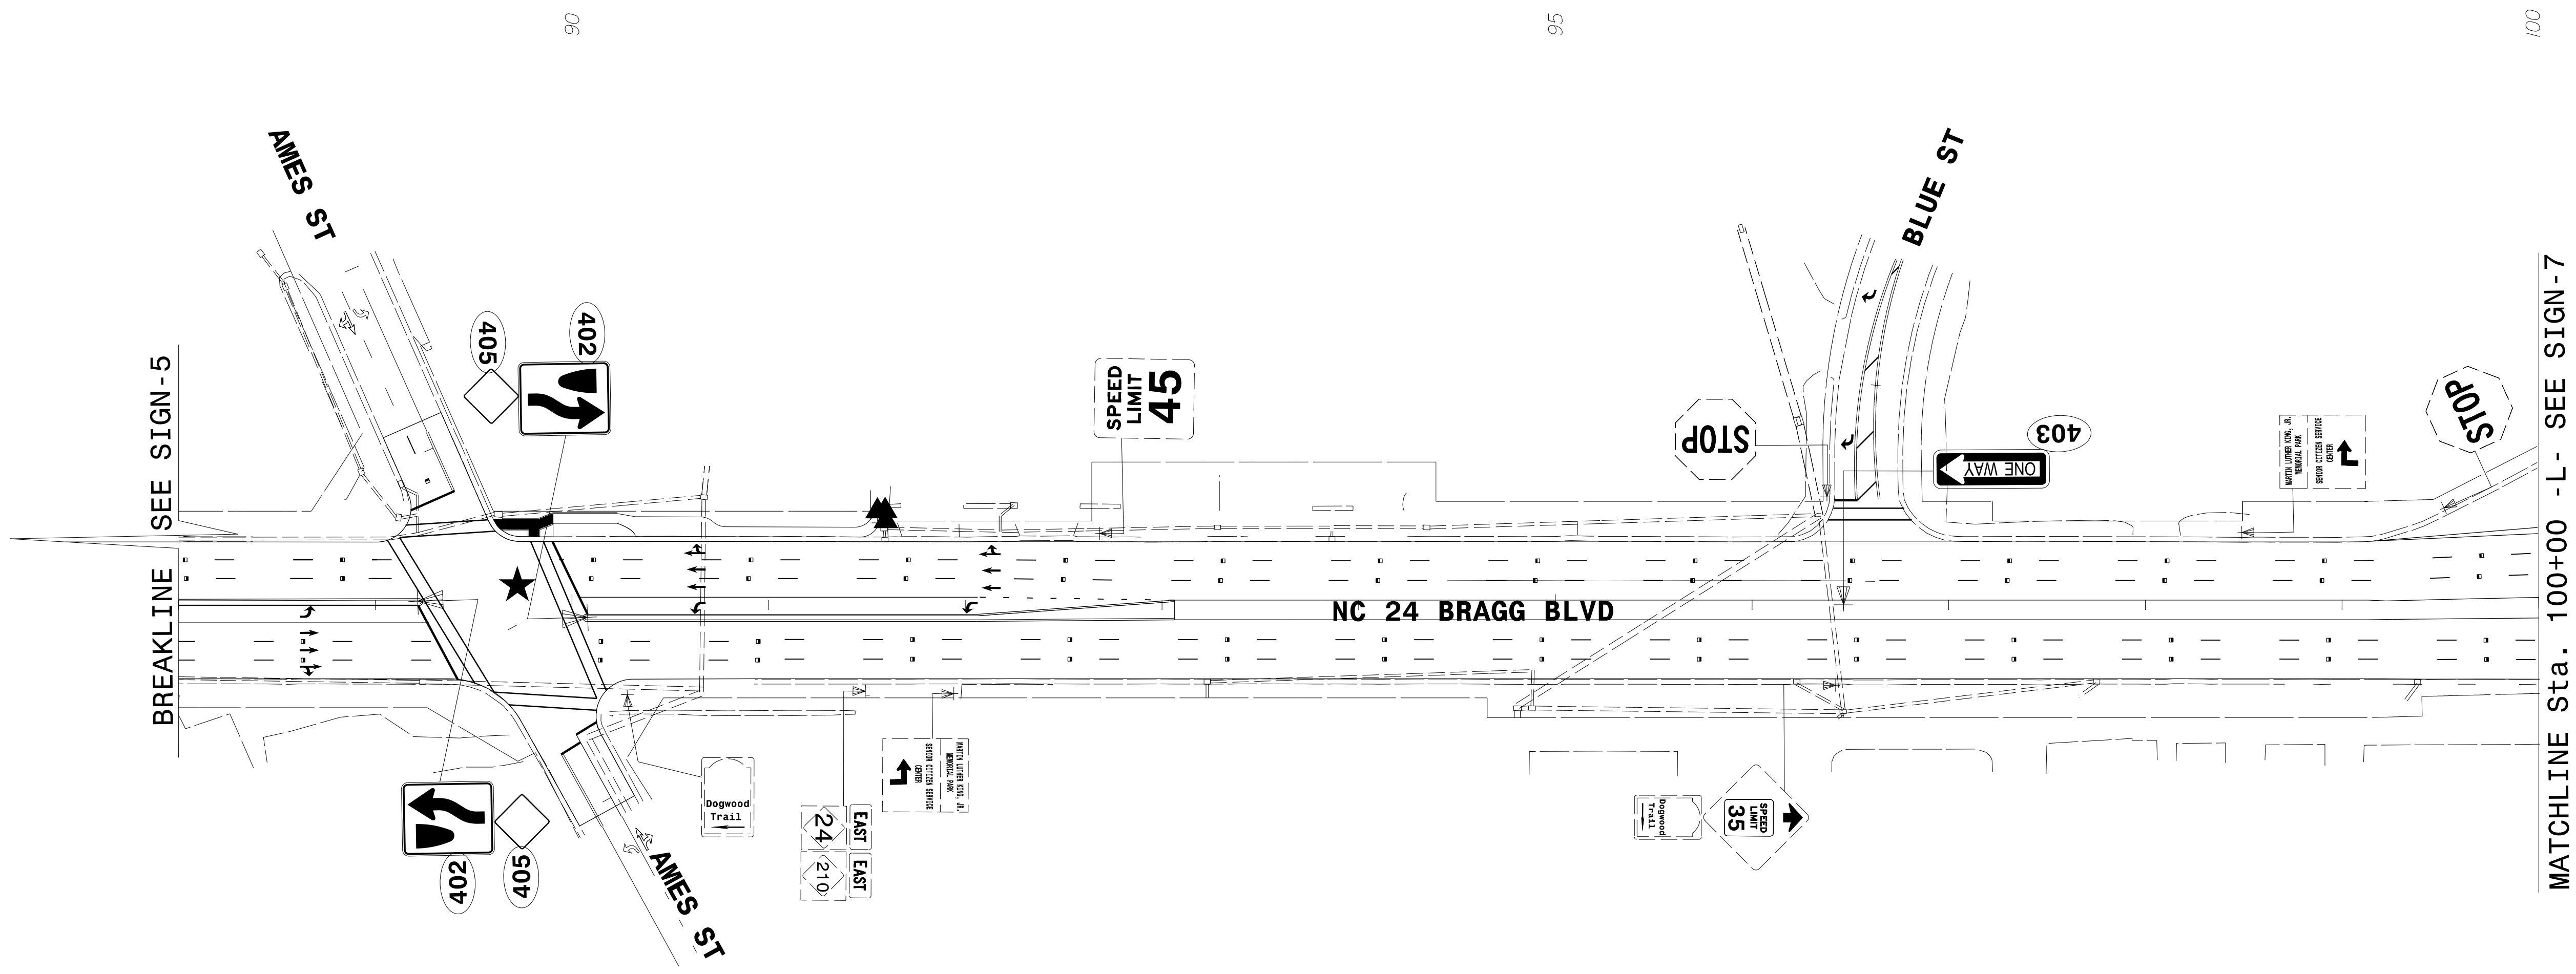
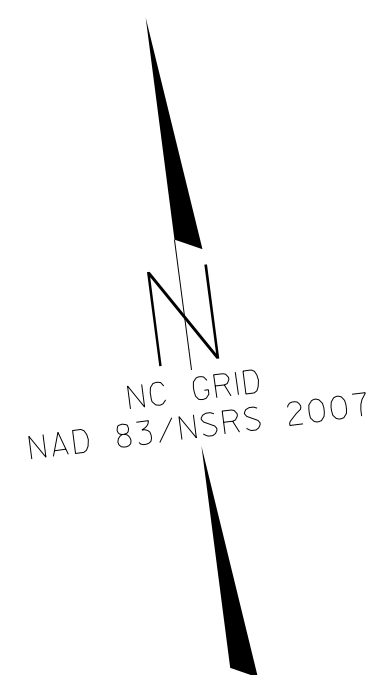


NOTES

1. DISPOSAL OF SIGN SYSTEM, U-CHANNEL

**EXISTING & PROPOSED
SIGNING DETAIL**

PROJECT REFERENCE NO. W-5206AM	SHEET NO. SIGN-6
APPROVED: <i>Benjamin R. Crawford</i> <small>DocuSigned by: Benjamin R. Crawford DD1AEATCB8C047F</small>	
DATE: 9/25/2015	
SEAL	


★ DENOTES SIGNALIZED INTERSECTION

BREAKLINE SEE SIGN-5


MATCHLINE Sta. 100+00 -L- SEE SIGN-7

**EXISTING & PROPOSED
SIGNING DETAIL**

PROJECT REFERENCE NO. W-5206AM	SHEET NO. SIGN-7
APPROVED: <i>Benjamin R. Crawford</i> <small>DD1AEATCR6047F</small>	
DATE: 9/25/2015	
SEAL	

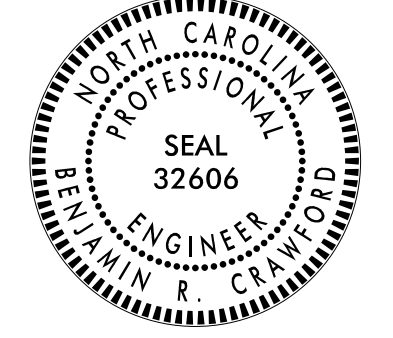


MATCHLINE Sta. 100+00 - L- SEE SIGN-6

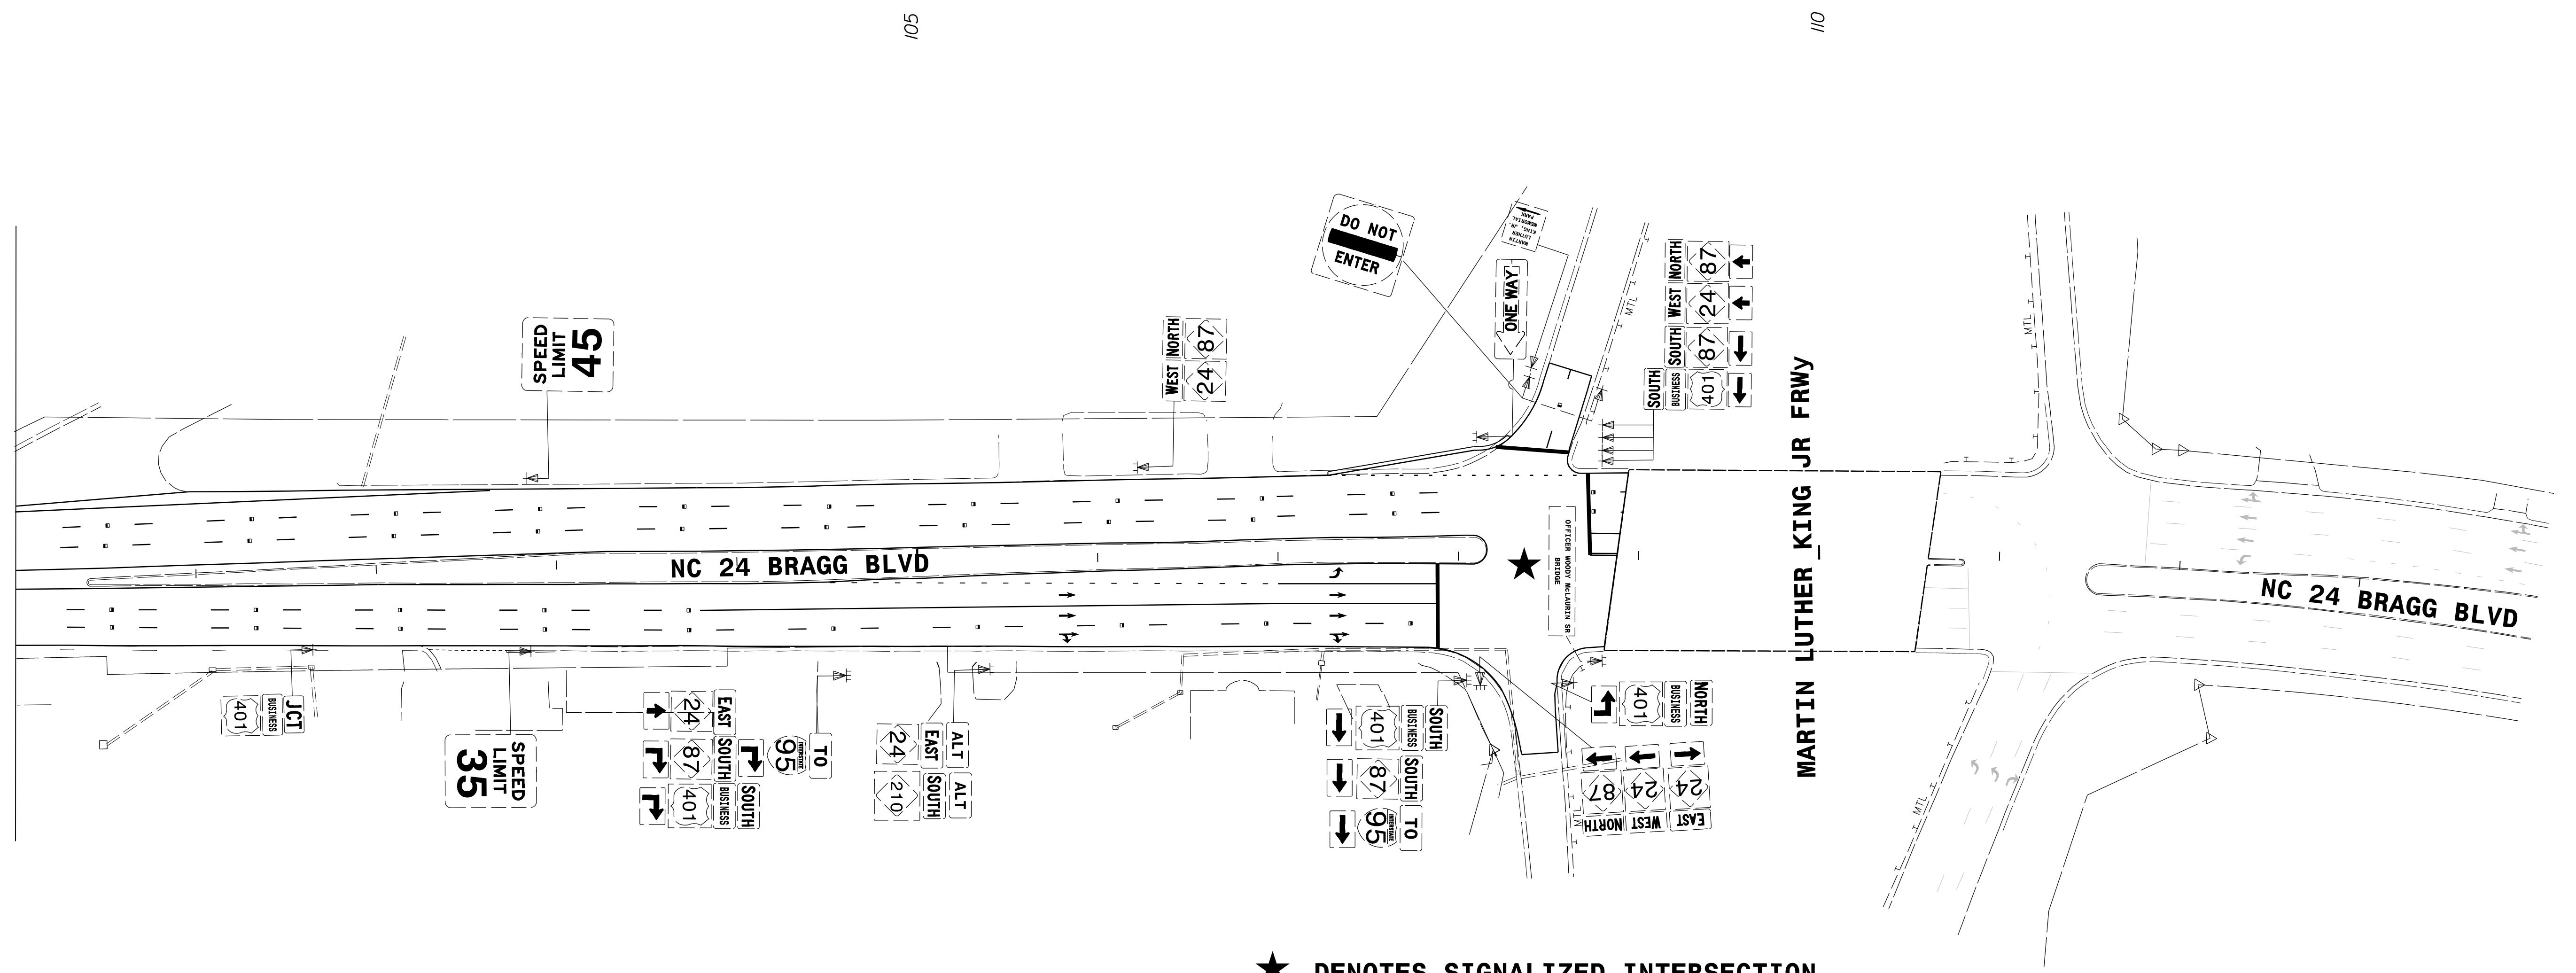

★ DENOTES SIGNALIZED INTERSECTION

**EXISTING
SIGNING
DETAIL**

PROJECT REFERENCE NO. W-5206AM	SHEET NO. SIGN-8
APPROVED: <i>Benjamin R. Crawford</i> <small>DD1AEATCR604TF</small>	
DATE: 9/25/2015	
SEAL	

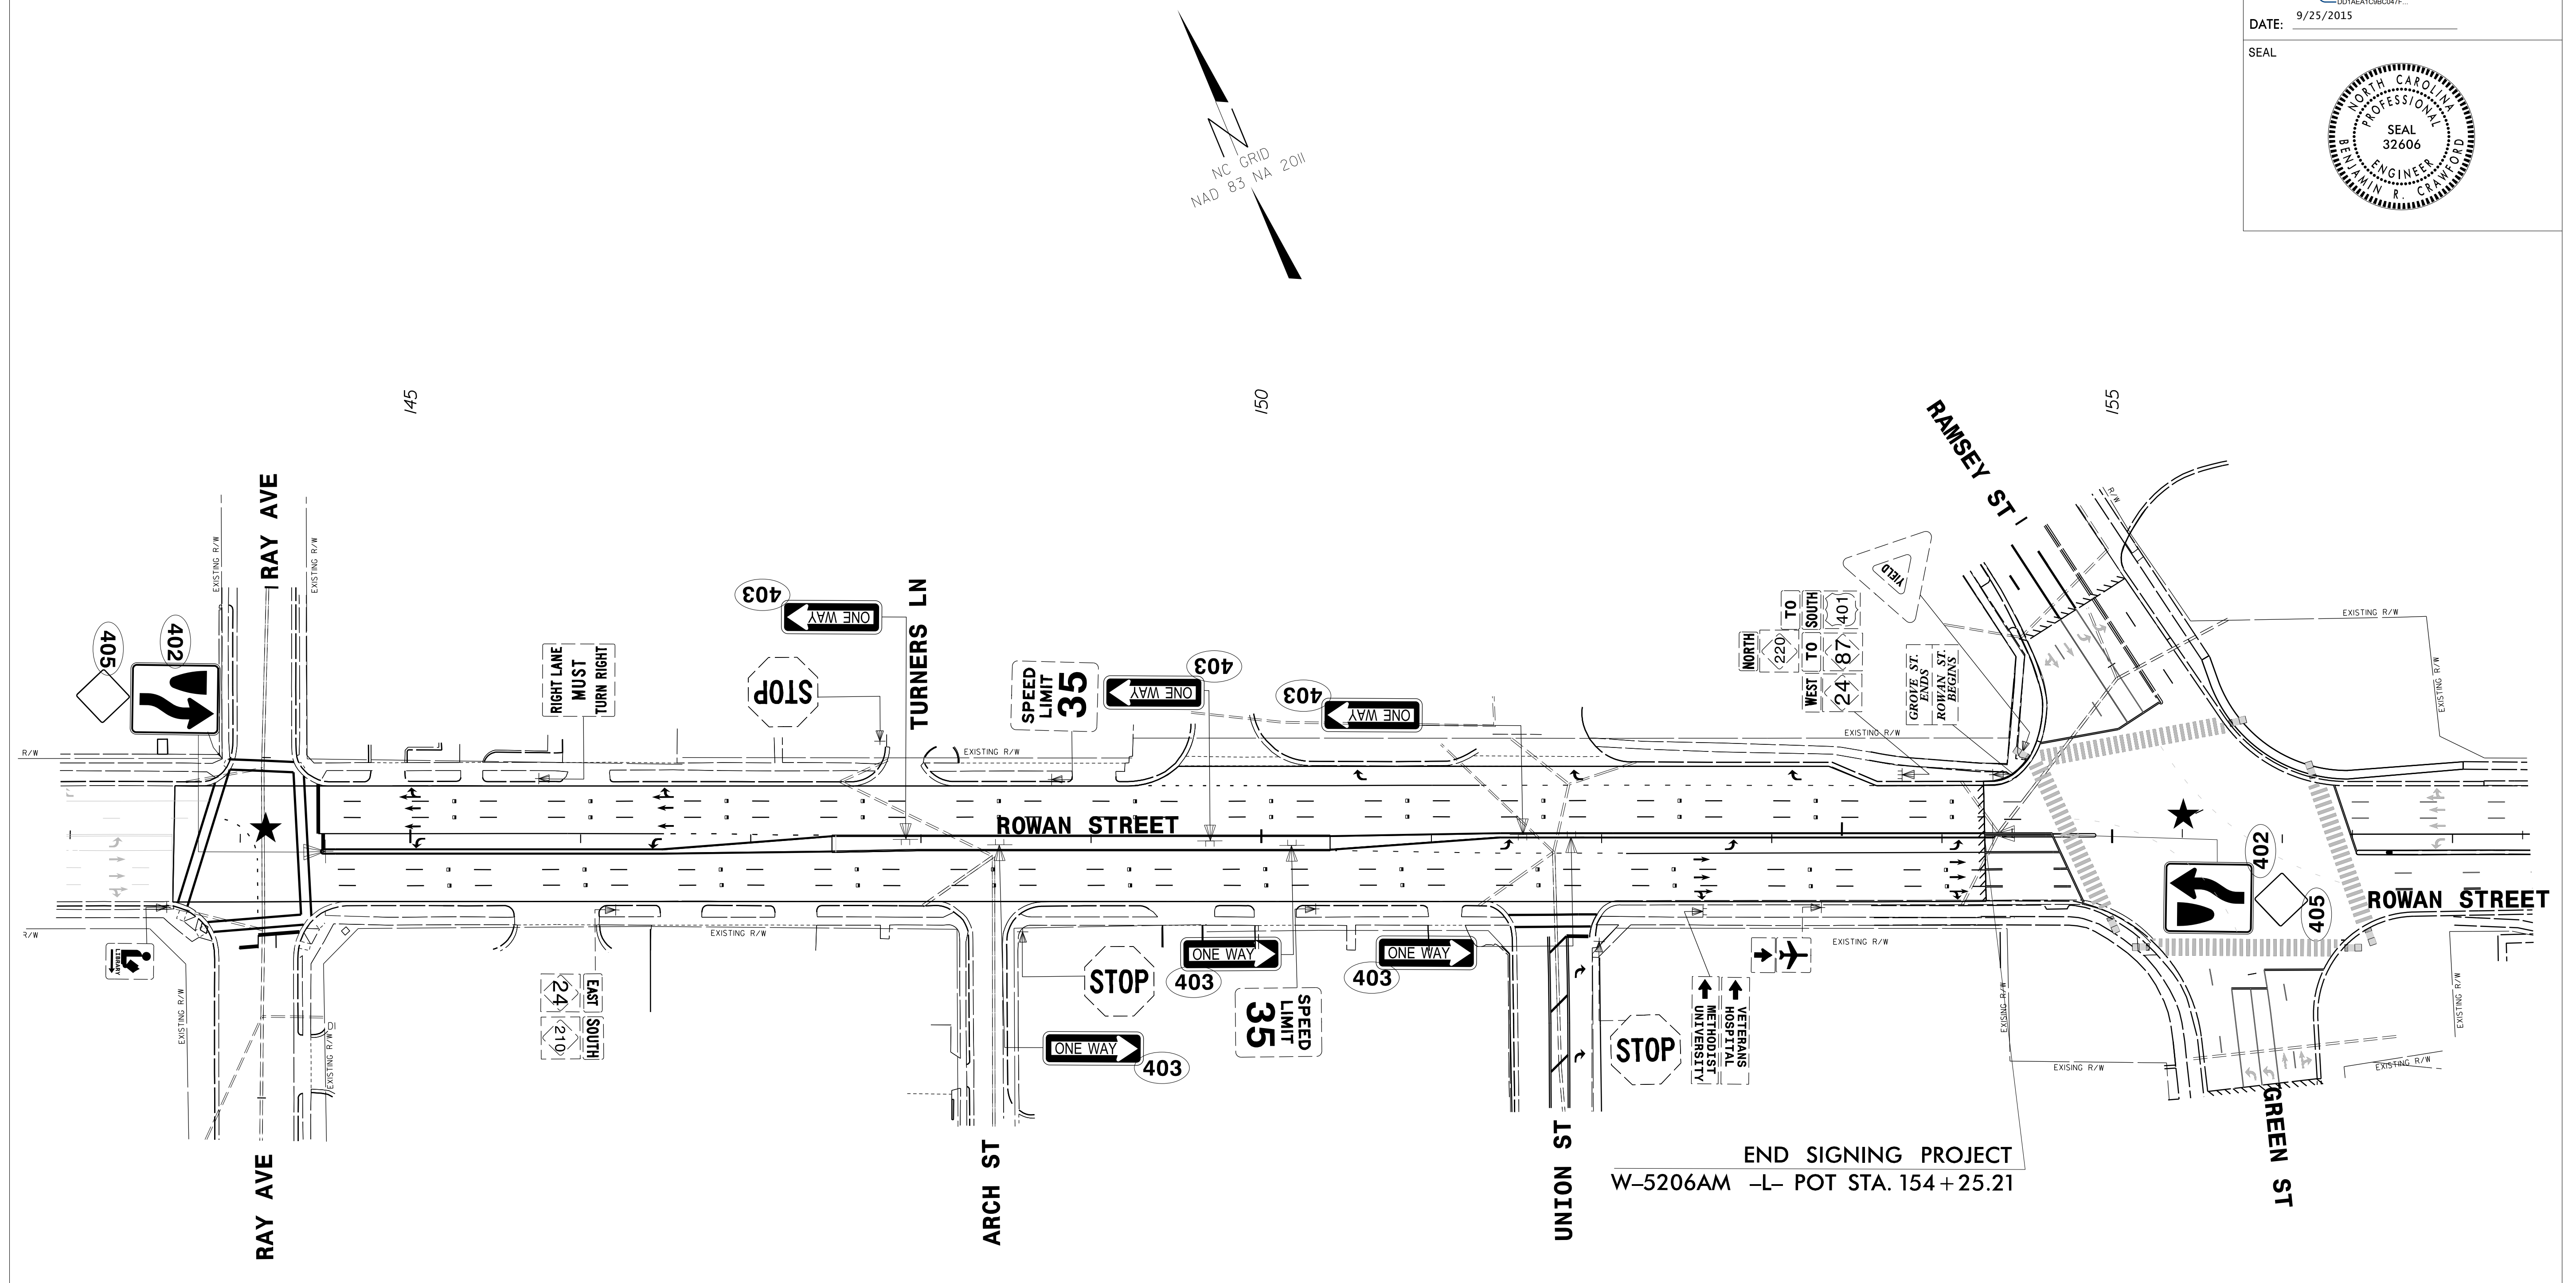

★ DENOTES SIGNALIZED INTERSECTION

END SIGNING PROJECT
W-5206AM -L- POT STA. 154+25.21

**EXISTING & PROPOSED
SIGNING DETAIL**