


P:\8467\Cadd\W-5519 (Roadway)\Proj\W-5519_rdy_psh_2B.dgn

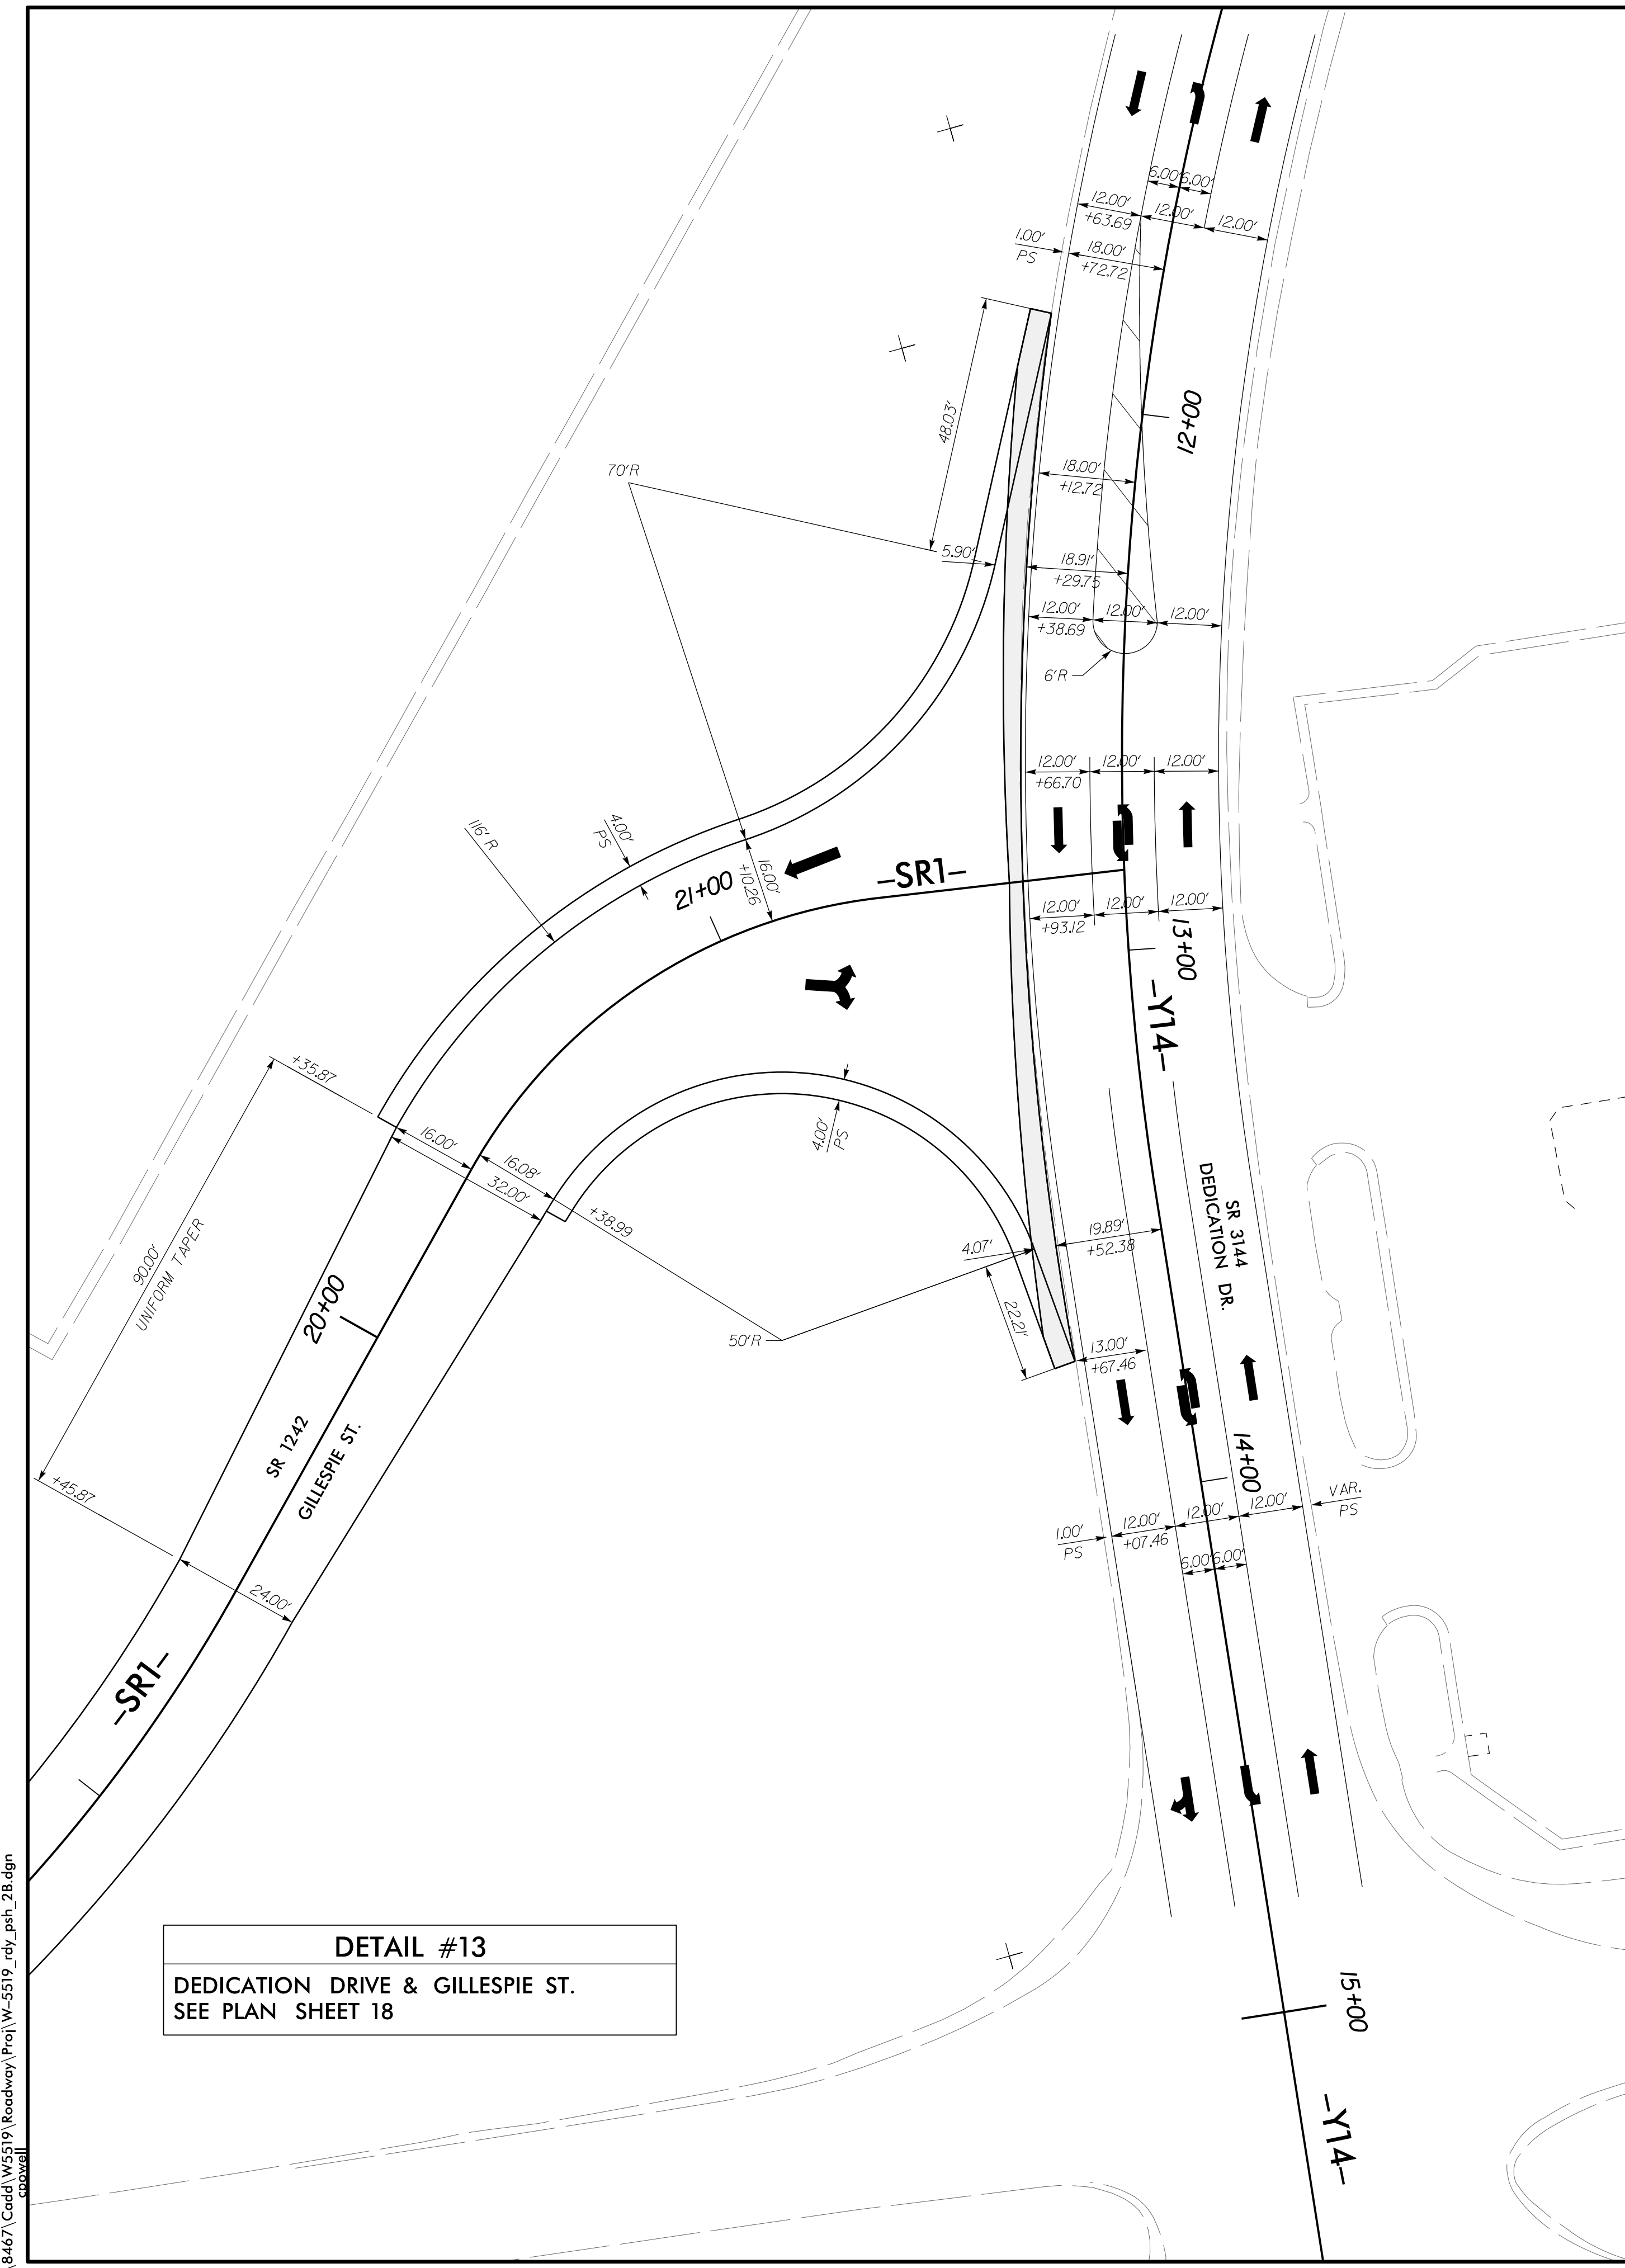


DETAIL #13
DEDICATION DRIVE & GILLESPIE ST.
SEE PLAN SHEET 18



moffatt & nichol
1616 EAST MILLBROOK ROAD, SUITE 160
RALEIGH, NORTH CAROLINA 27609
19191 781-4626 VOICE 19191 781-4869 FAX

PROJECT REFERENCE NO. W-5519	SHEET NO. 2B-4
RW SHEET NO.	
ROADWAY DESIGN ENGINEER	
9/9/2015	

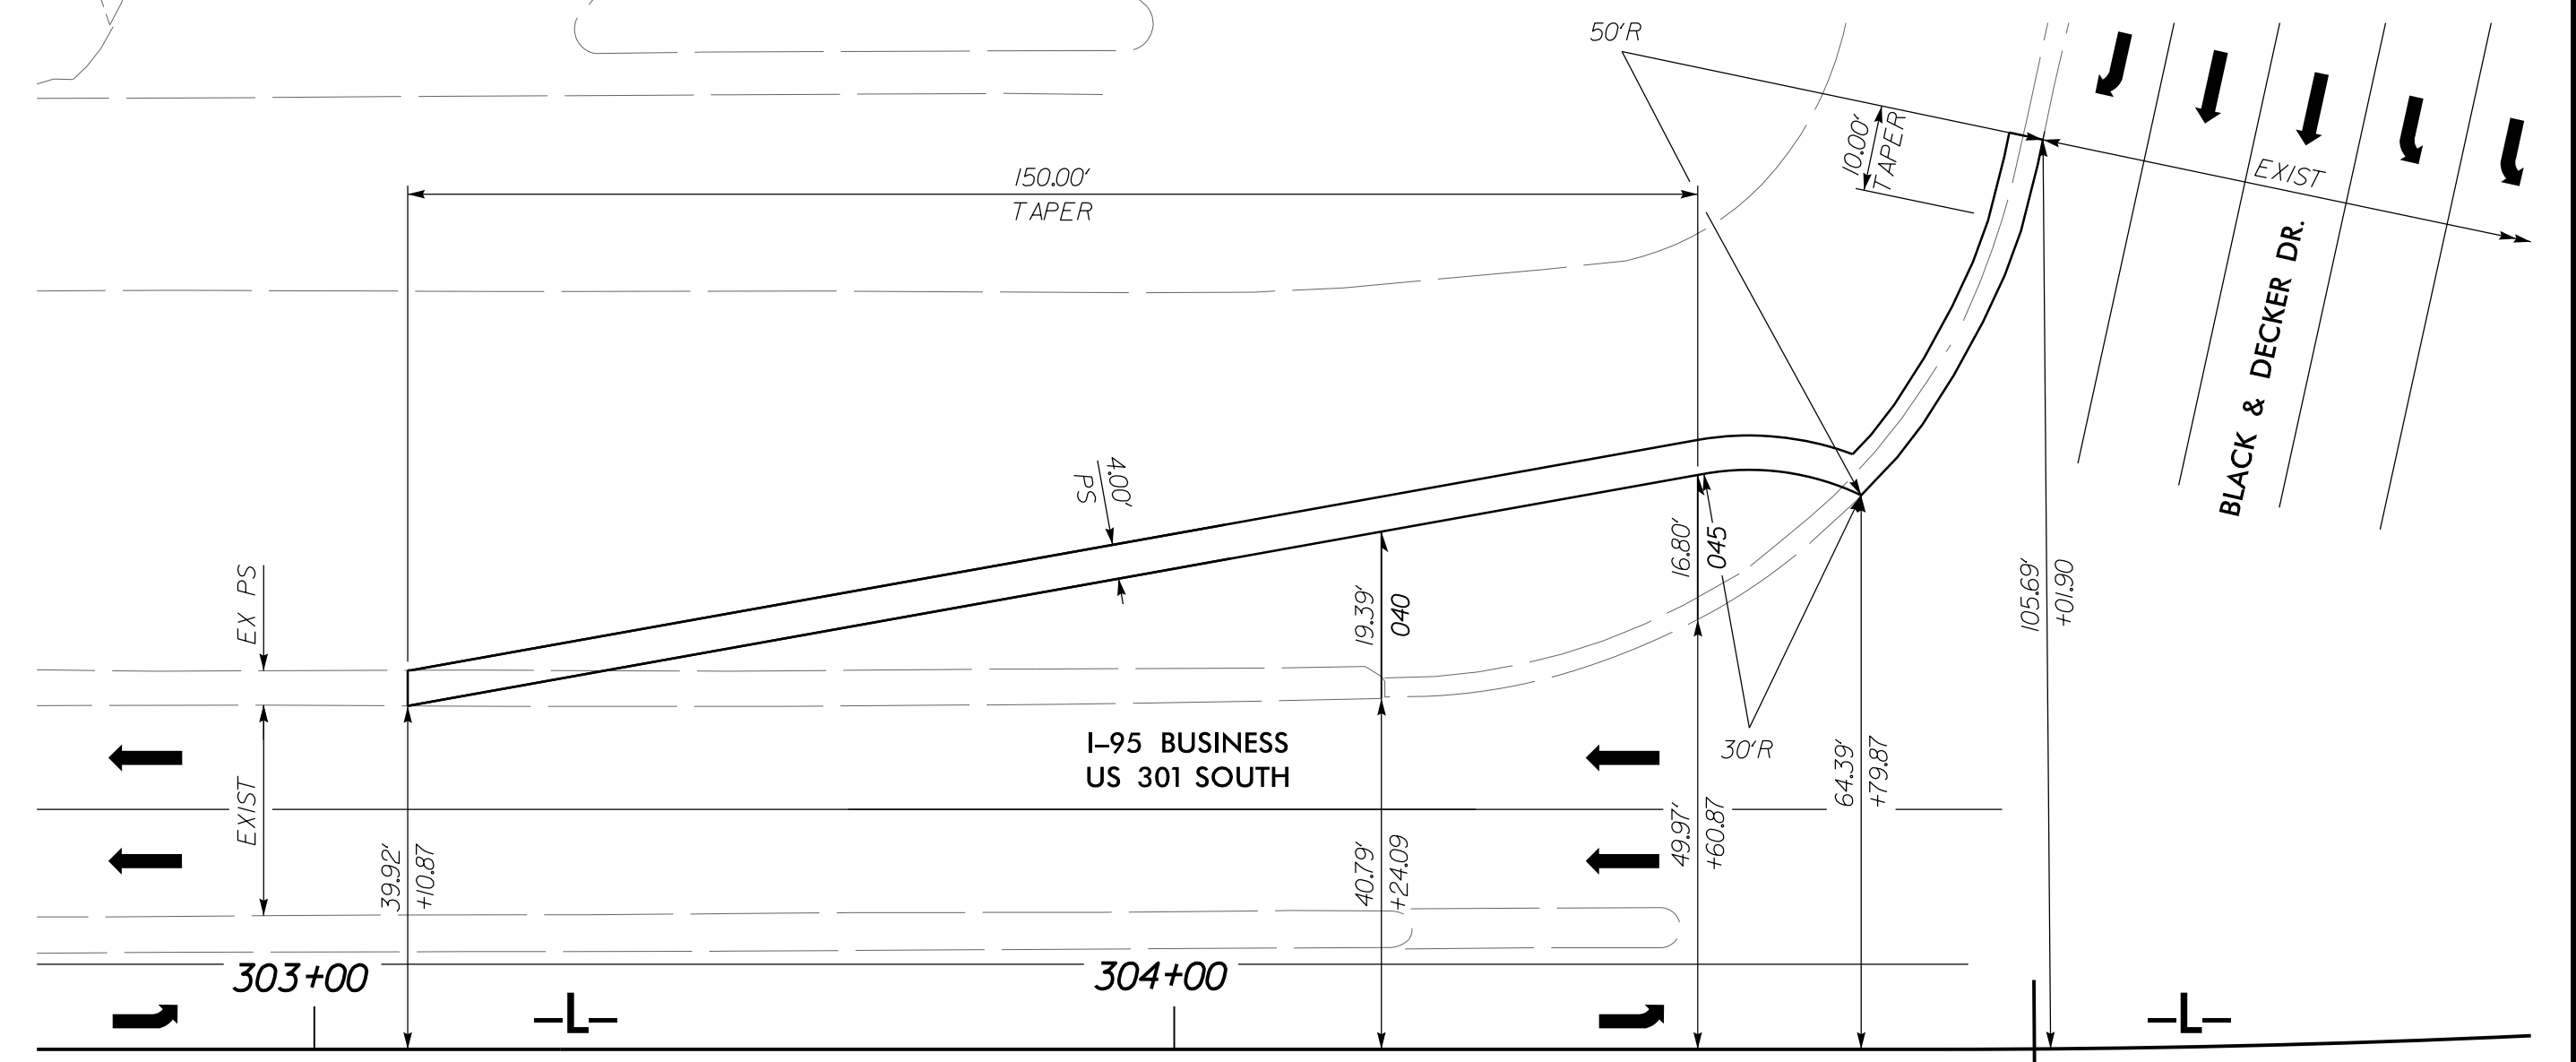

DETAIL #14
BLACK & DECKER DRIVE
SEE PLAN SHEET 19