
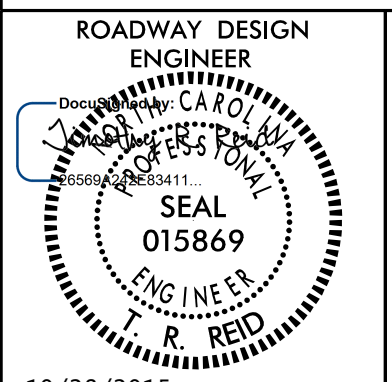
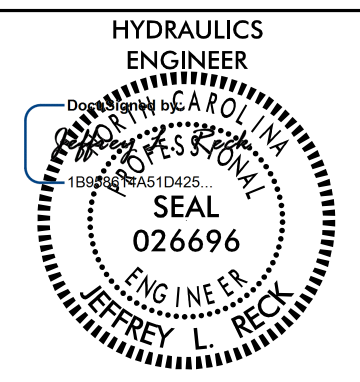
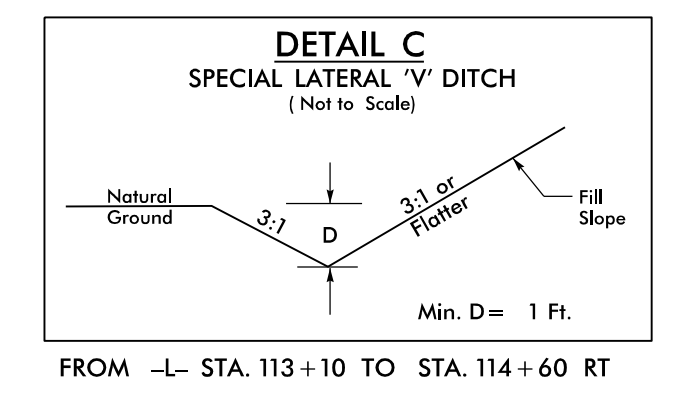
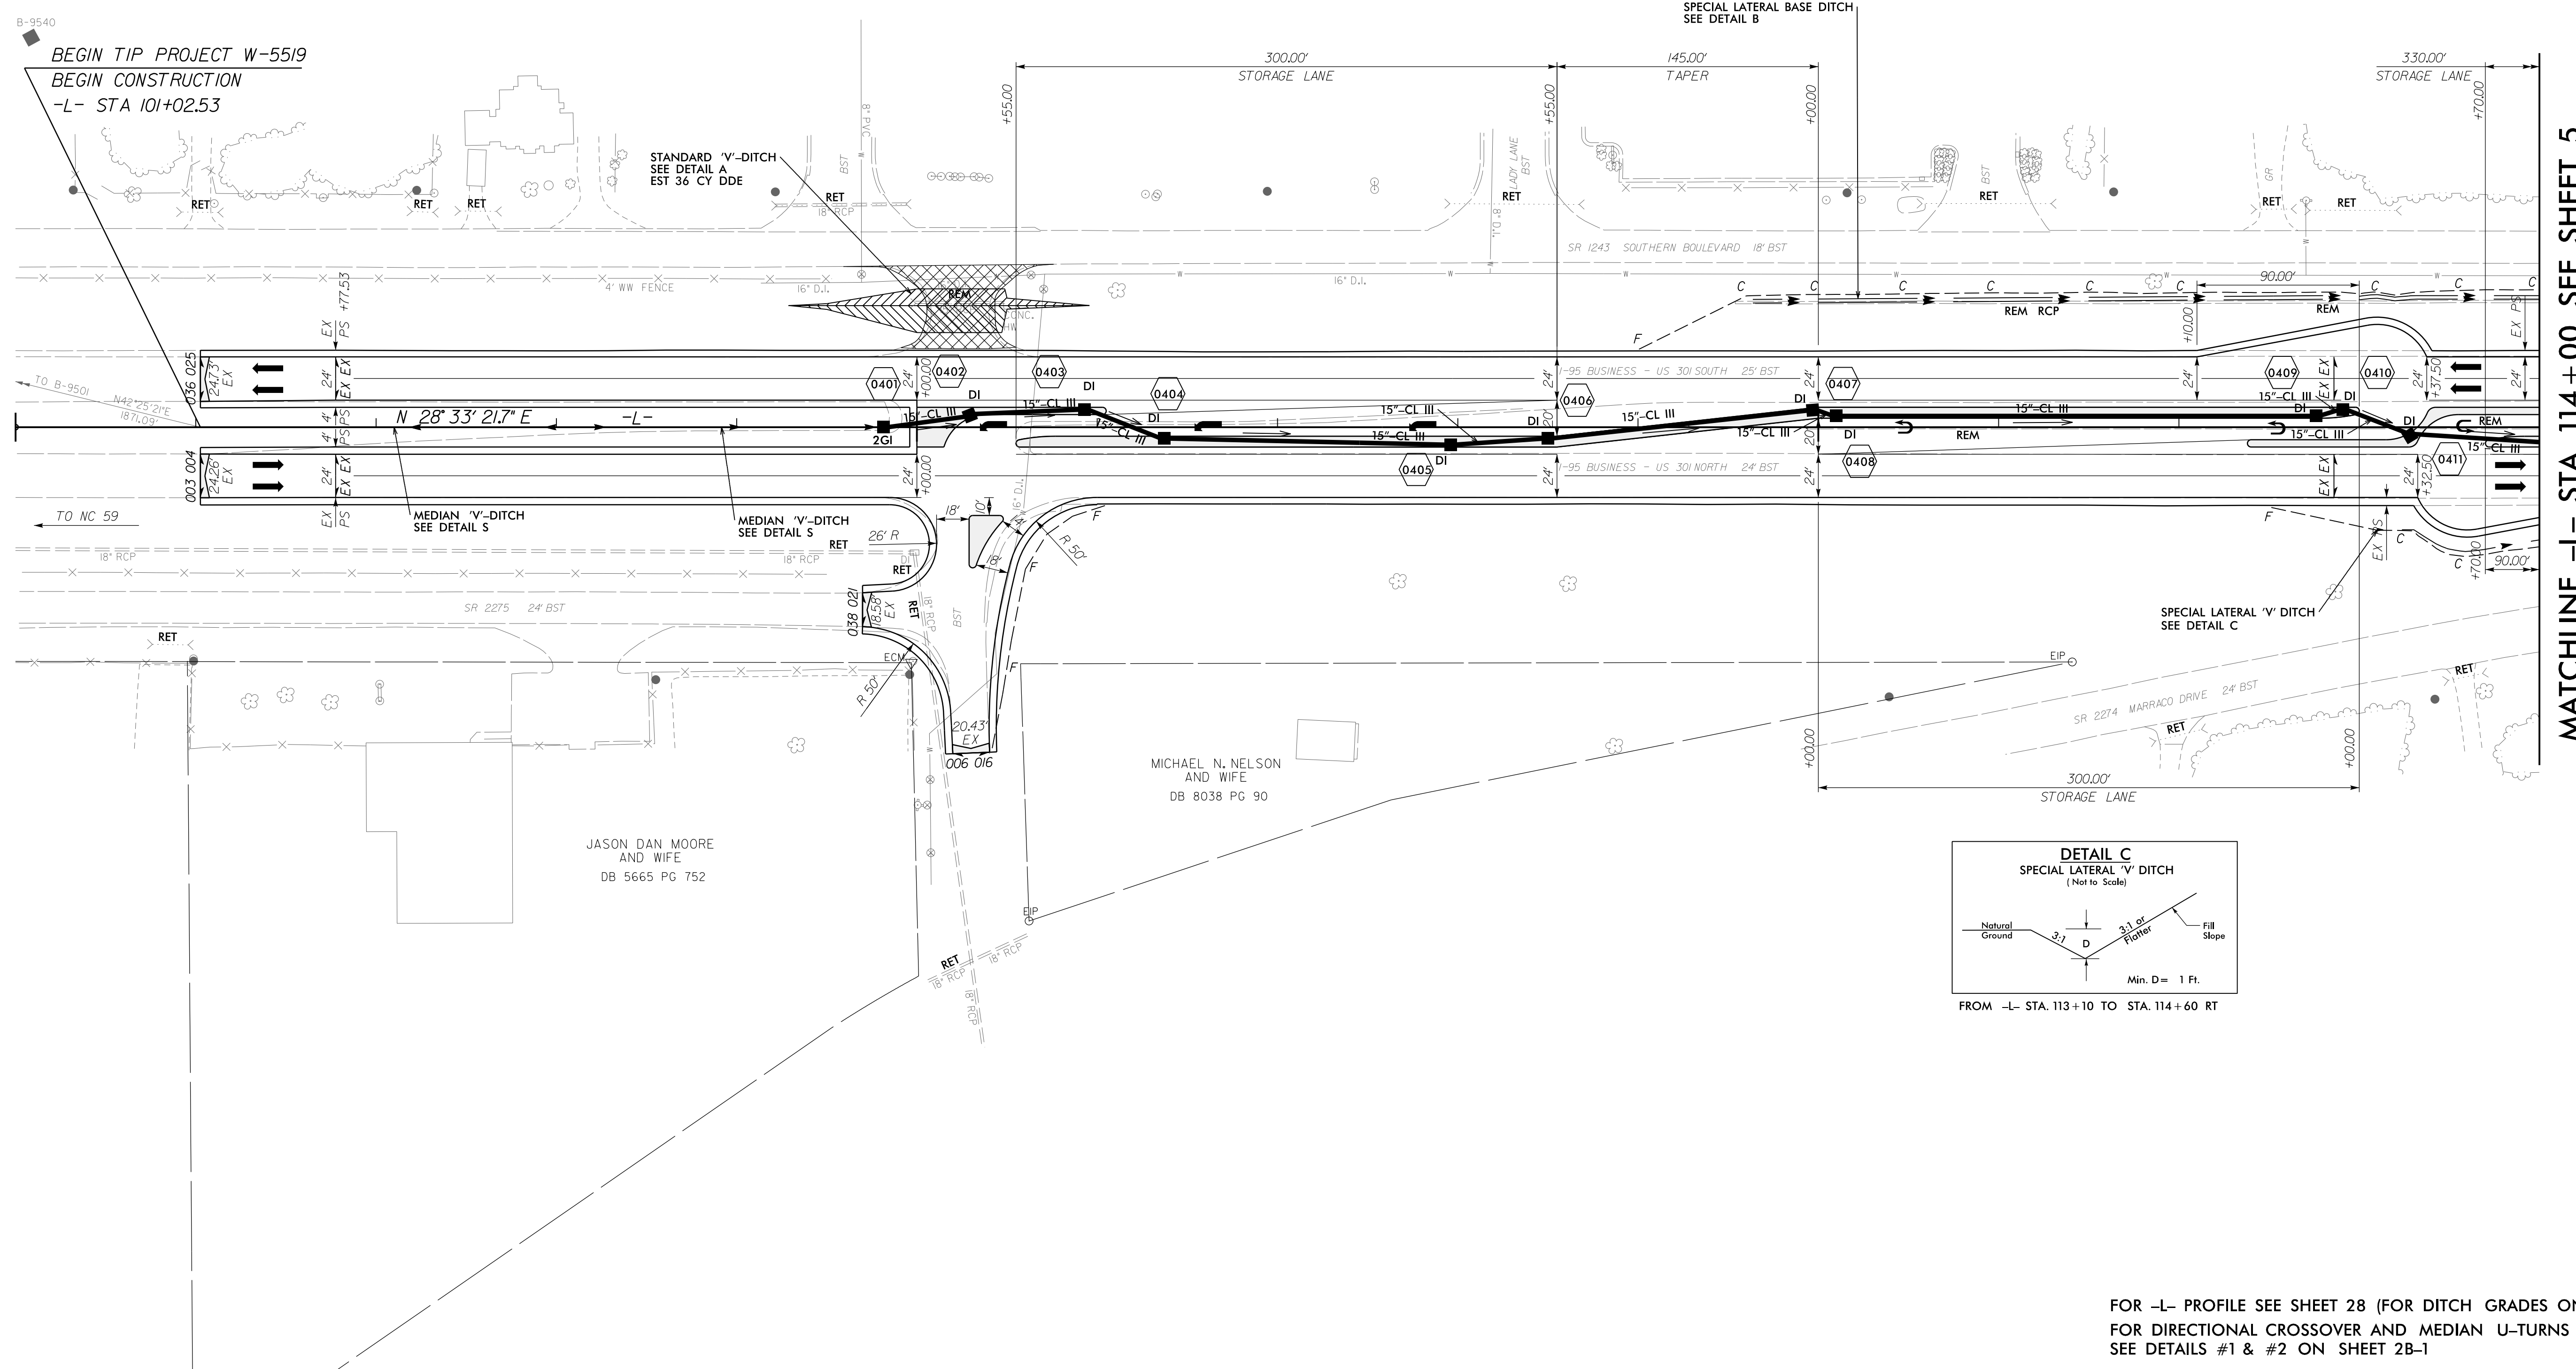
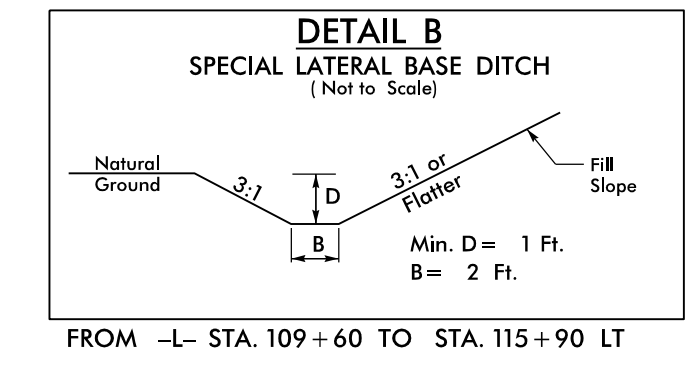
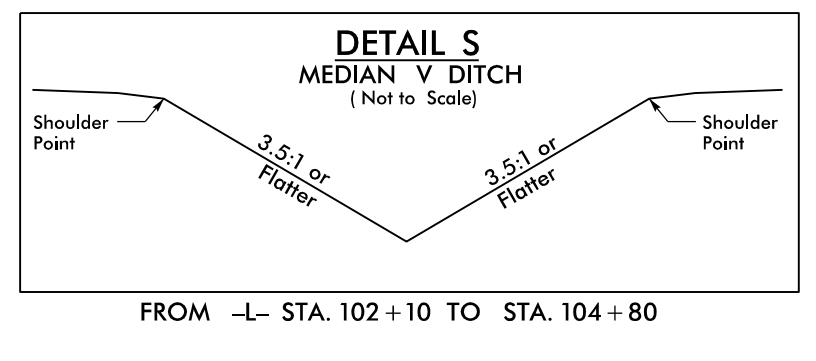
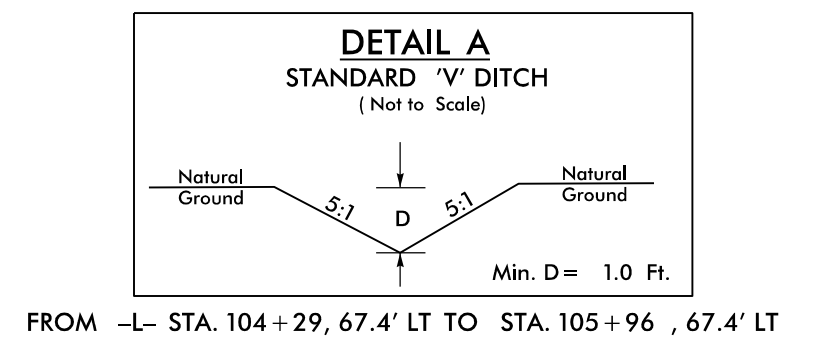


8/17/99

PROJECT REFERENCE NO. W-5519		SHEET NO. 4
RW SHEET NO.		
ROADWAY DESIGN ENGINEER 	HYDRAULICS ENGINEER 	
1616 EAST MILLBROOK ROAD, SUITE 160 RALEIGH, NORTH CAROLINA 27609 (919) 781-4626 VOICE (919) 781-4869 FAX		

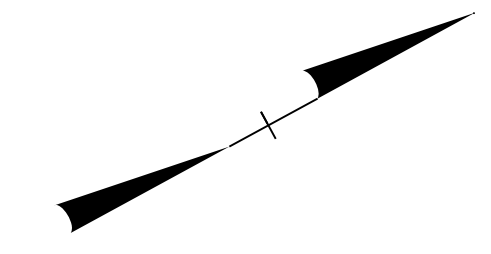

FOR -L- PROFILE SEE SHEET 28 (FOR DITCH GRADES ONLY)
FOR DIRECTIONAL CROSSOVER AND MEDIAN U-TURNS
SEE DETAILS #1 & #2 ON SHEET 2B-1

9/3/2015
P:\34467\Cadd\W5519\Roadway\Proj\W-5519_rdy.psh_s4.dgn