
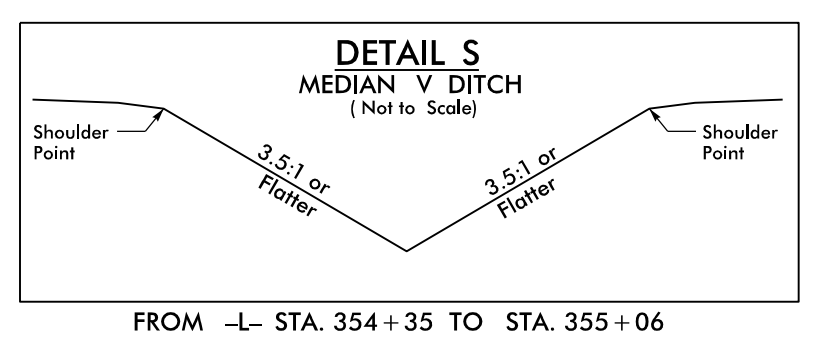
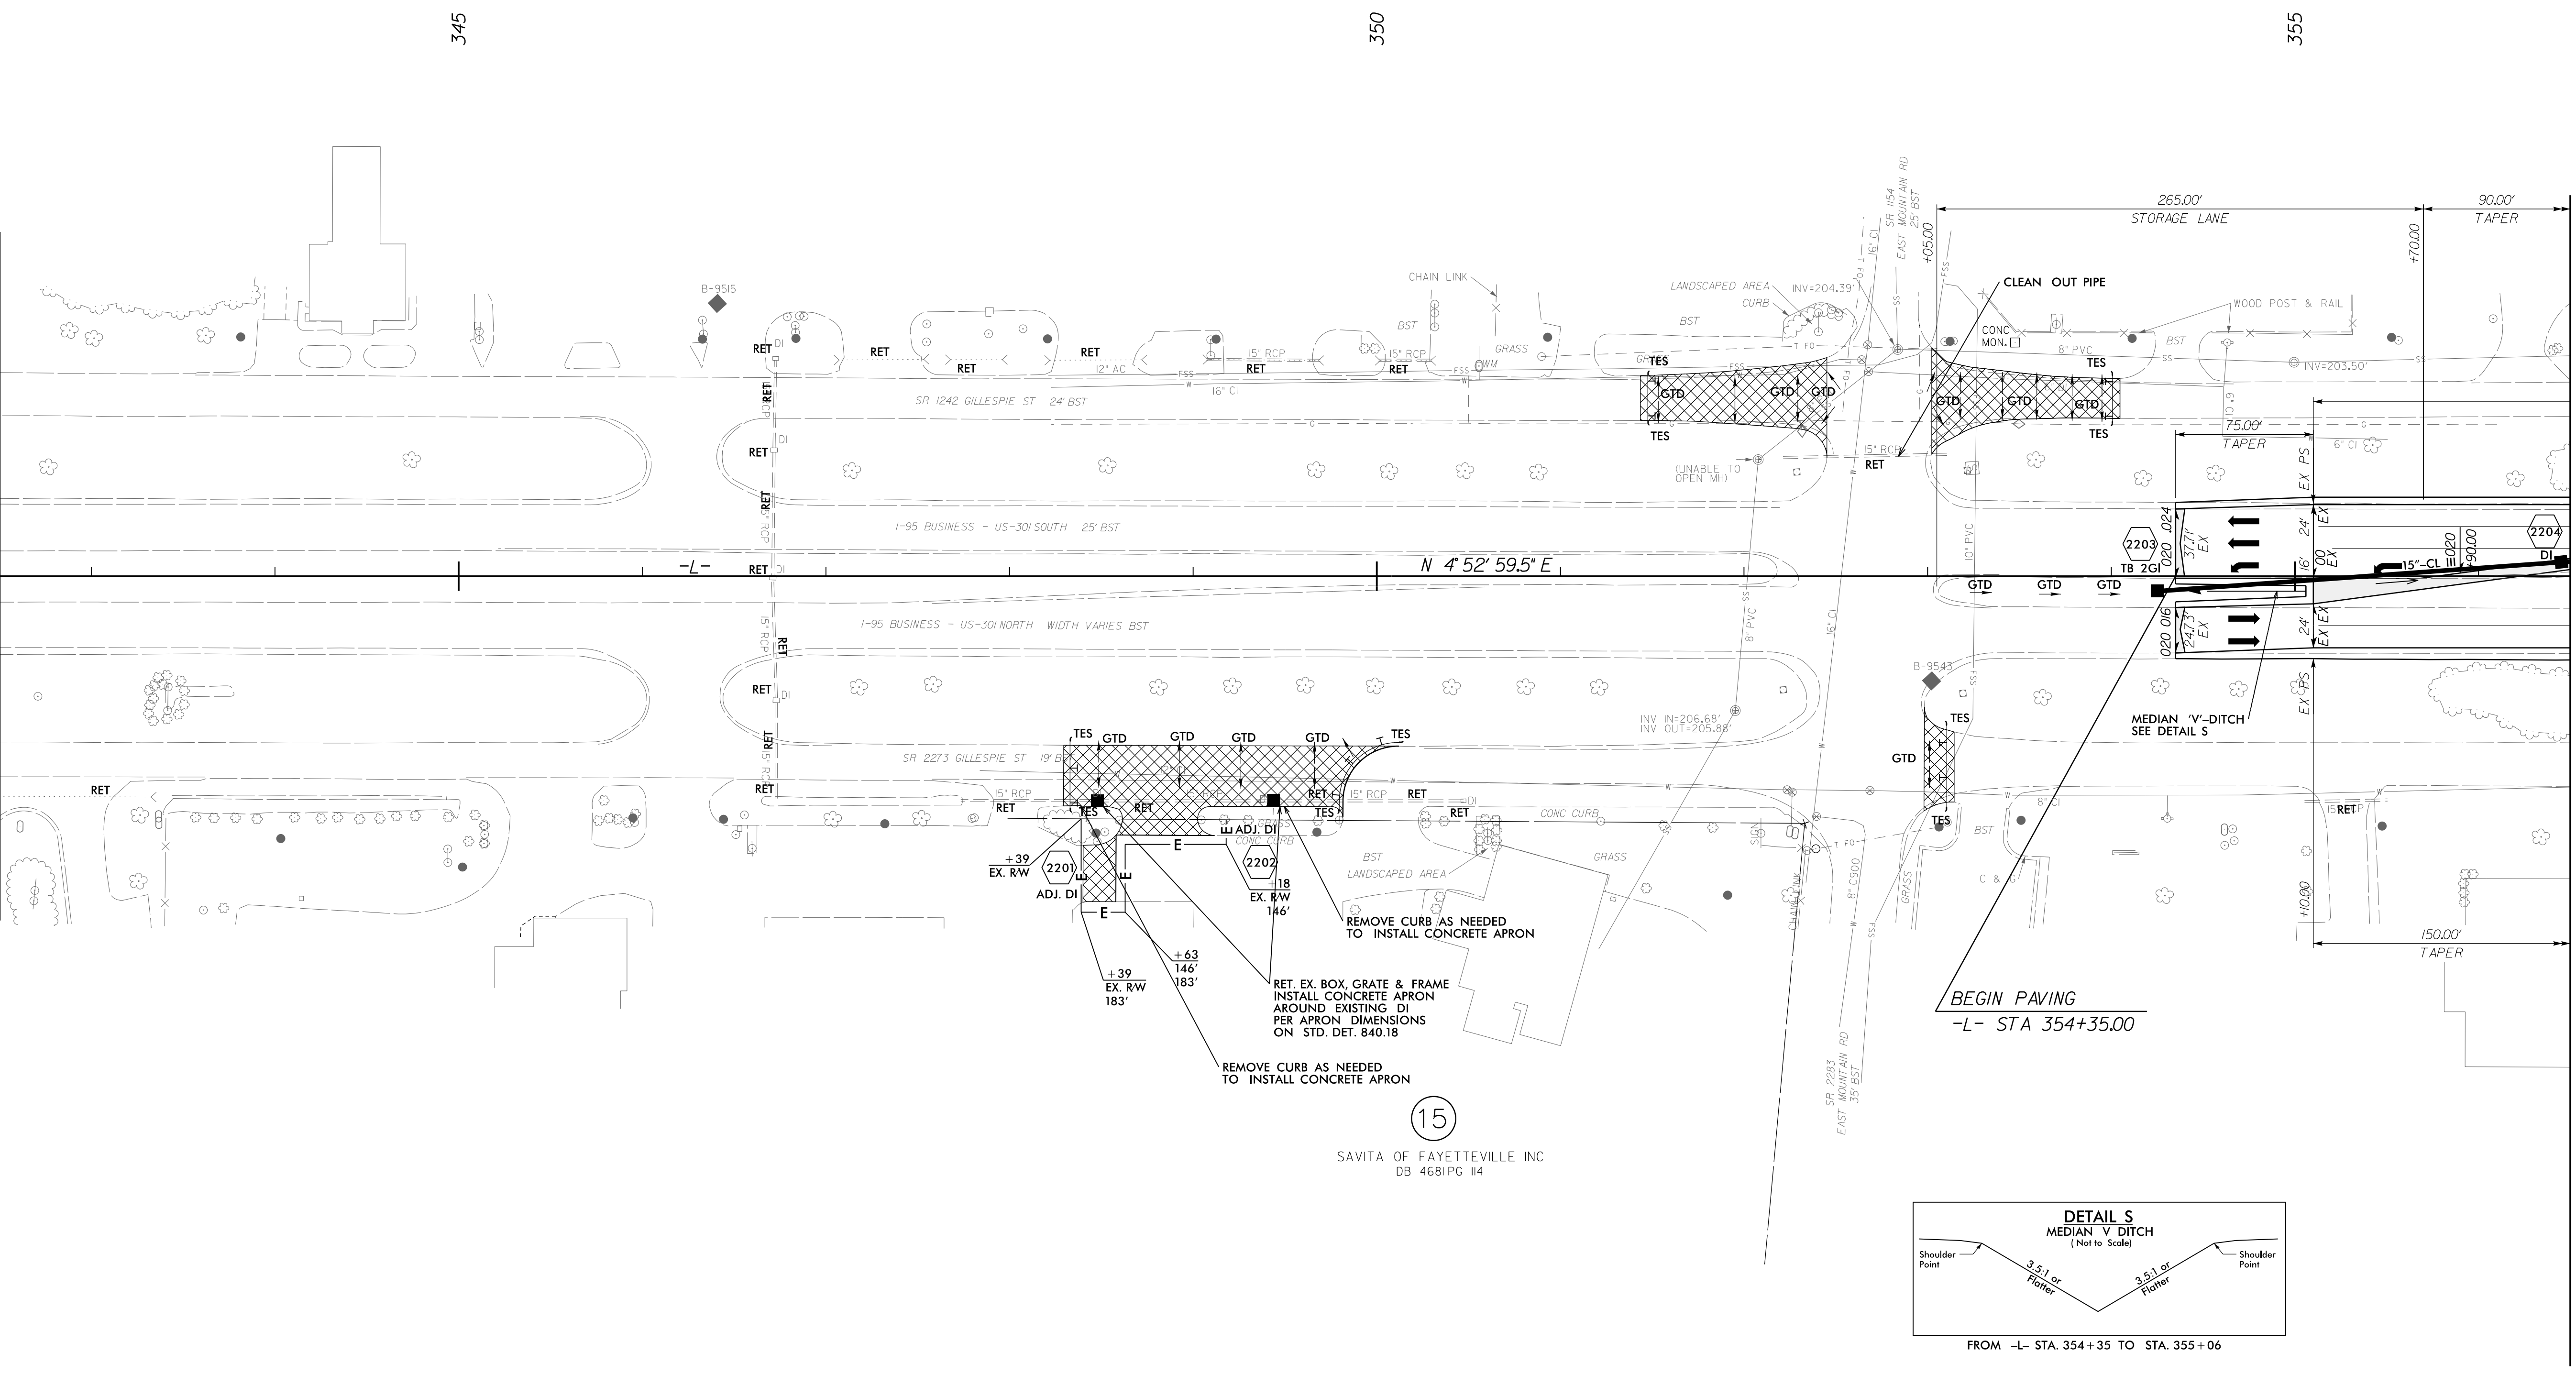


8/17/99

PROJECT REFERENCE NO. <b>W-5519</b>	SHEET NO. <b>22</b>
RW SHEET NO.	
ROADWAY DESIGN ENGINEER <b>T. R. REID</b> SEAL 015869 ENGINEER 9/9/2015	HYDRAULICS ENGINEER <b>T. R. REID</b> SEAL 026696 ENGINEER 9/10/2015
 1616 EAST MILLBROOK ROAD, SUITE 160 RALEIGH, NORTH CAROLINA 27609 (919) 781-4626 VOICE (919) 781-4869 FAX	

MATCHLINE -L- STA 342 + 50 SEE SHEET 21

MATCHLINE -L- STA 356 + 50 SEE SHEET 23



15  
SAVITA OF FAYETTEVILLE INC  
DB 4681 PG 114

FOR -L- PROFILE SEE SHEET 37 (FOR DITCH GRADES ONLY)

9/3/2015  
P:\3467\Cadd\W5519\Roadway\Proj\W-5519\_rdy.psh\_s22.dgn