
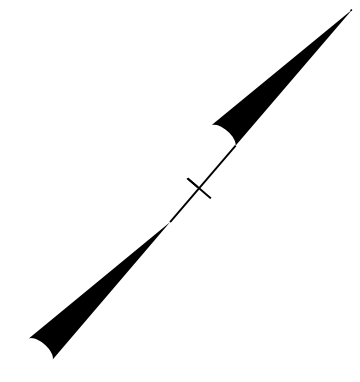


8/17/99

PROJECT REFERENCE NO. W-5519	SHEET NO. 25
RW SHEET NO.	
ROADWAY DESIGN ENGINEER T. R. REID SEAL 015869 9/9/2015	HYDRAULICS ENGINEER T. R. REID SEAL 026696 9/10/2015
 1616 EAST MILLBROOK ROAD, SUITE 160 RALEIGH, NORTH CAROLINA 27609 (919) 781-4626 VOICE (919) 781-4869 FAX	




-L-

PI Sta 383+47.40
 $\Delta = 37^{\circ} 37' 55.3" (RT)$
 $D = 3^{\circ} 49' 11.0"$
 $L = 985.20'$
 $T = 511.11'$
 $R = 1,500.00'$

MATCHLINE -L- STA 383 + 50 SEE SHEET 24

MATCHLINE -L- STA 397 + 50 SEE SHEET 26

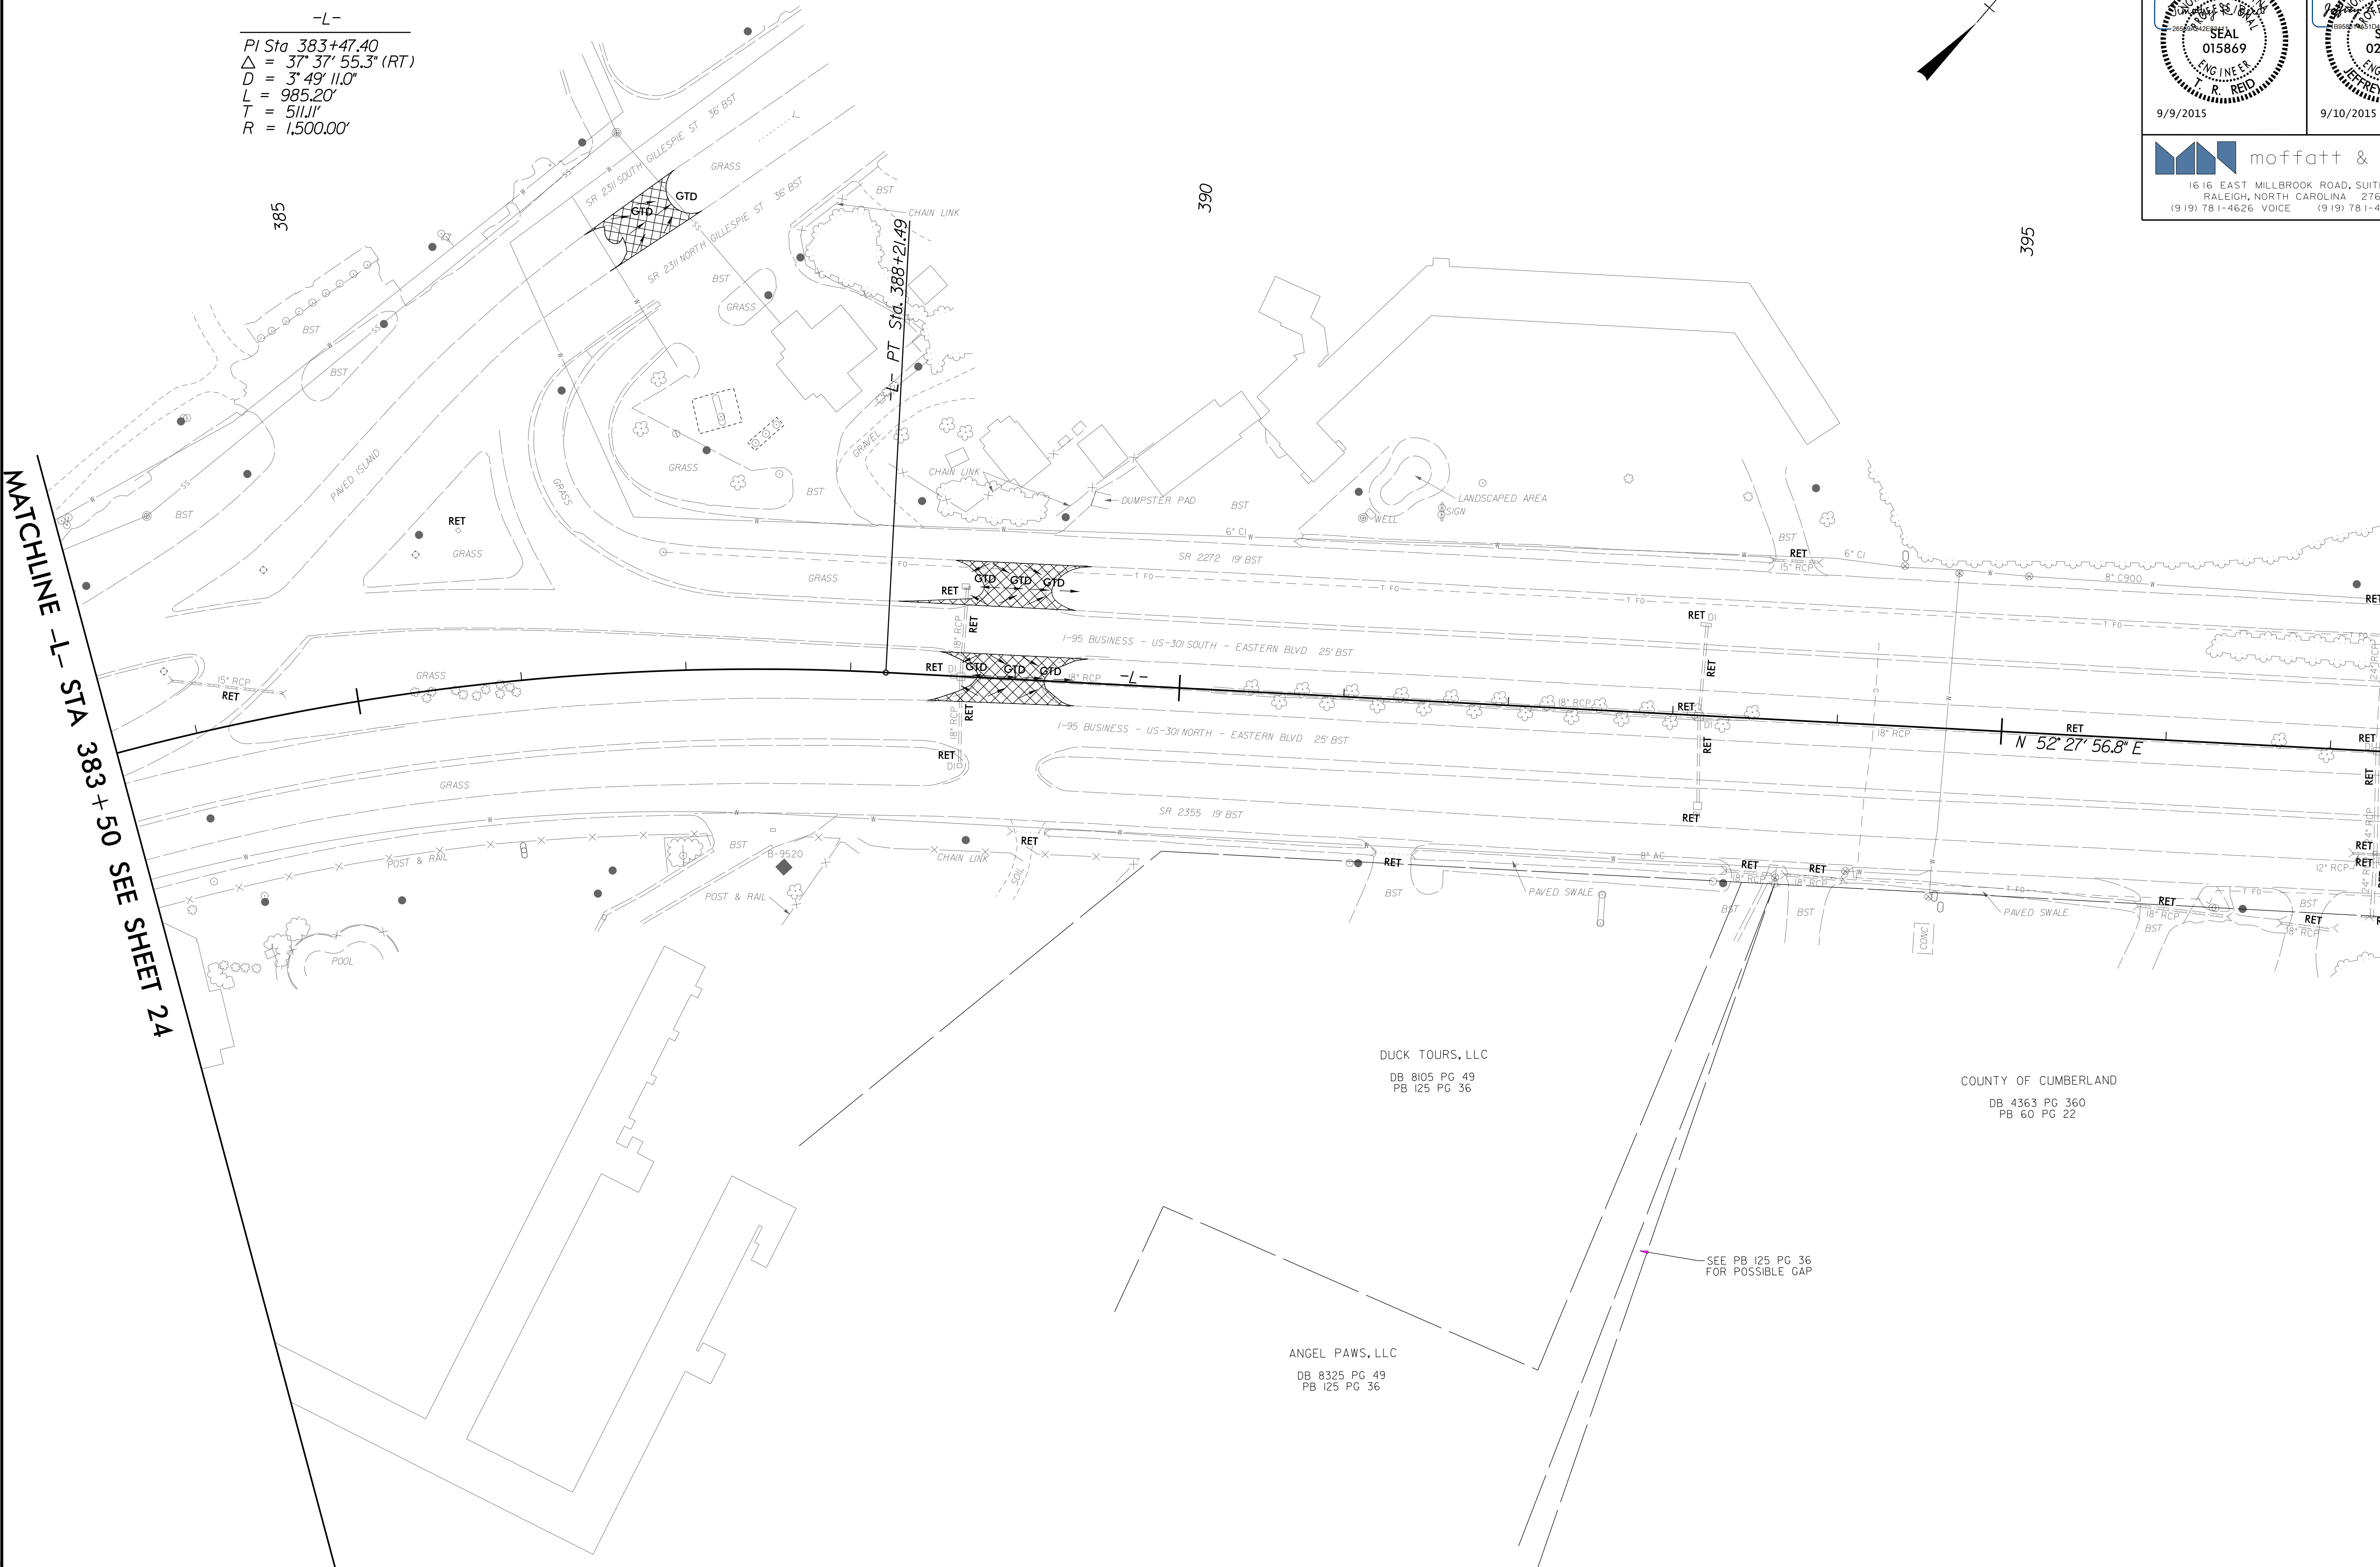

DUCK TOURS, LLC
 DB 8105 PG 49
 PB 125 PG 36

COUNTY OF CUMBERLAND
 DB 4363 PG 360
 PB 60 PG 22

ANGEL PAWS, LLC
 DB 8325 PG 49
 PB 125 PG 36

SEE PB 125 PG 36
 FOR POSSIBLE GAP

9/3/2015
 P:\8467\Cadd\W5519\Roadway\Proj\W-5519_rdy_psh_s25.dgn
 c:\cove

FOR -L- PROFILE SEE SHEETS 38 & 39 (FOR DITCH GRADES ONLY)