
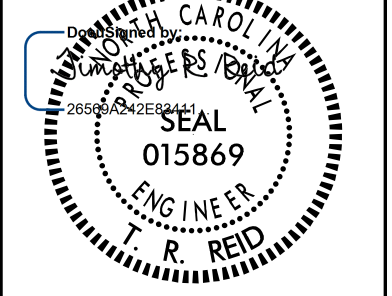
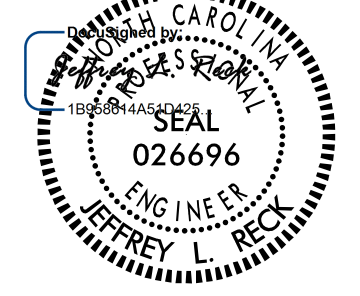
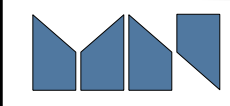
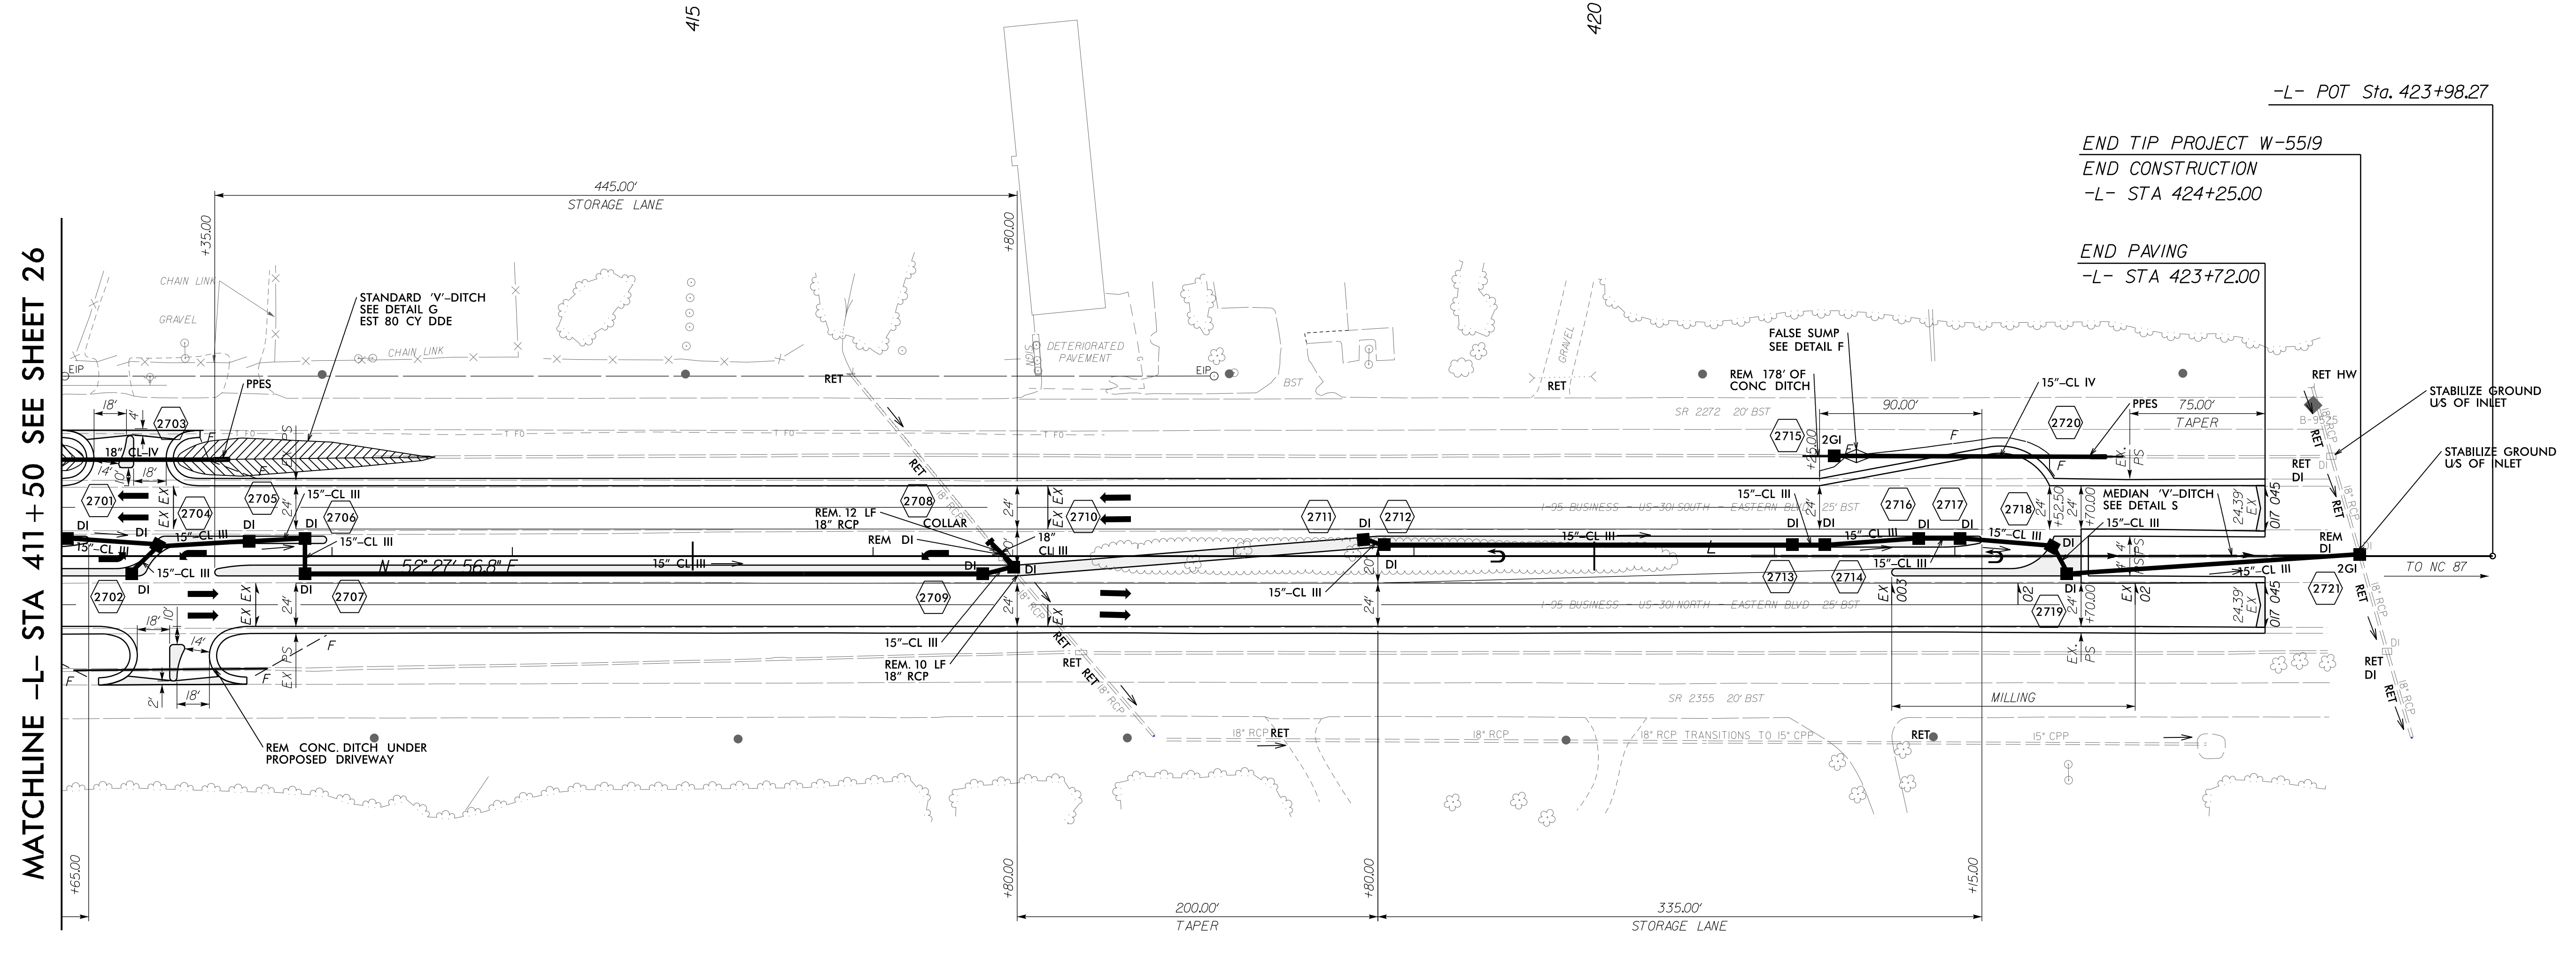
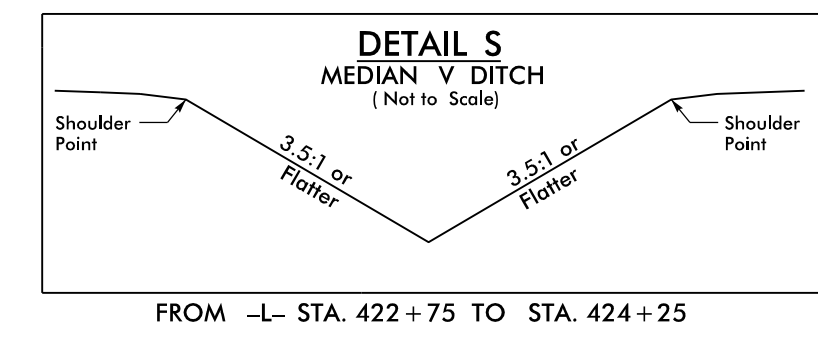
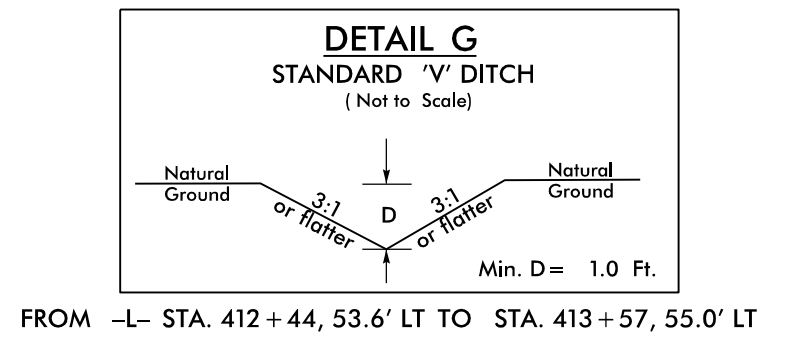


8/17/99

PROJECT REFERENCE NO. <b>W-5519</b>	SHEET NO. <b>27</b>
RW SHEET NO.	
ROADWAY DESIGN ENGINEER 	HYDRAULICS ENGINEER 
9/9/2015	9/10/2015
 <b>moffatt &amp; nichol</b> 1616 EAST MILLBROOK ROAD, SUITE 160 RALEIGH, NORTH CAROLINA 27609 (919) 781-4626 VOICE (919) 781-4869 FAX	

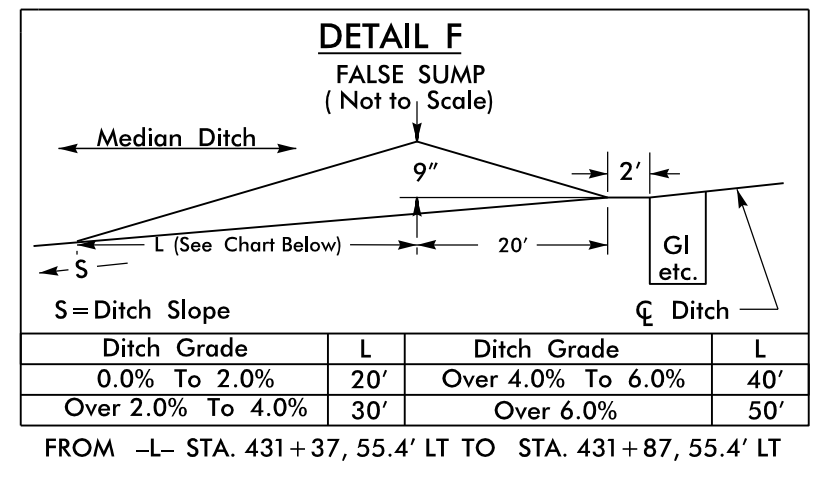

MATCHLINE -L- STA 411+50 SEE SHEET 26

FOR -L- PROFILE SEE SHEETS 39 & 40 (FOR DITCH GRADES ONLY)  
FOR DIRECTIONAL CROSSOVER AND MEDIAN U-TURNS  
SEE DETAILS #18 & #19 ON SHEET 2B-5

9/3/2015  
P:\3467\Cadd\W5519\Roadway\Proj\W-5519\_rdy.psh\_s27.dgn