
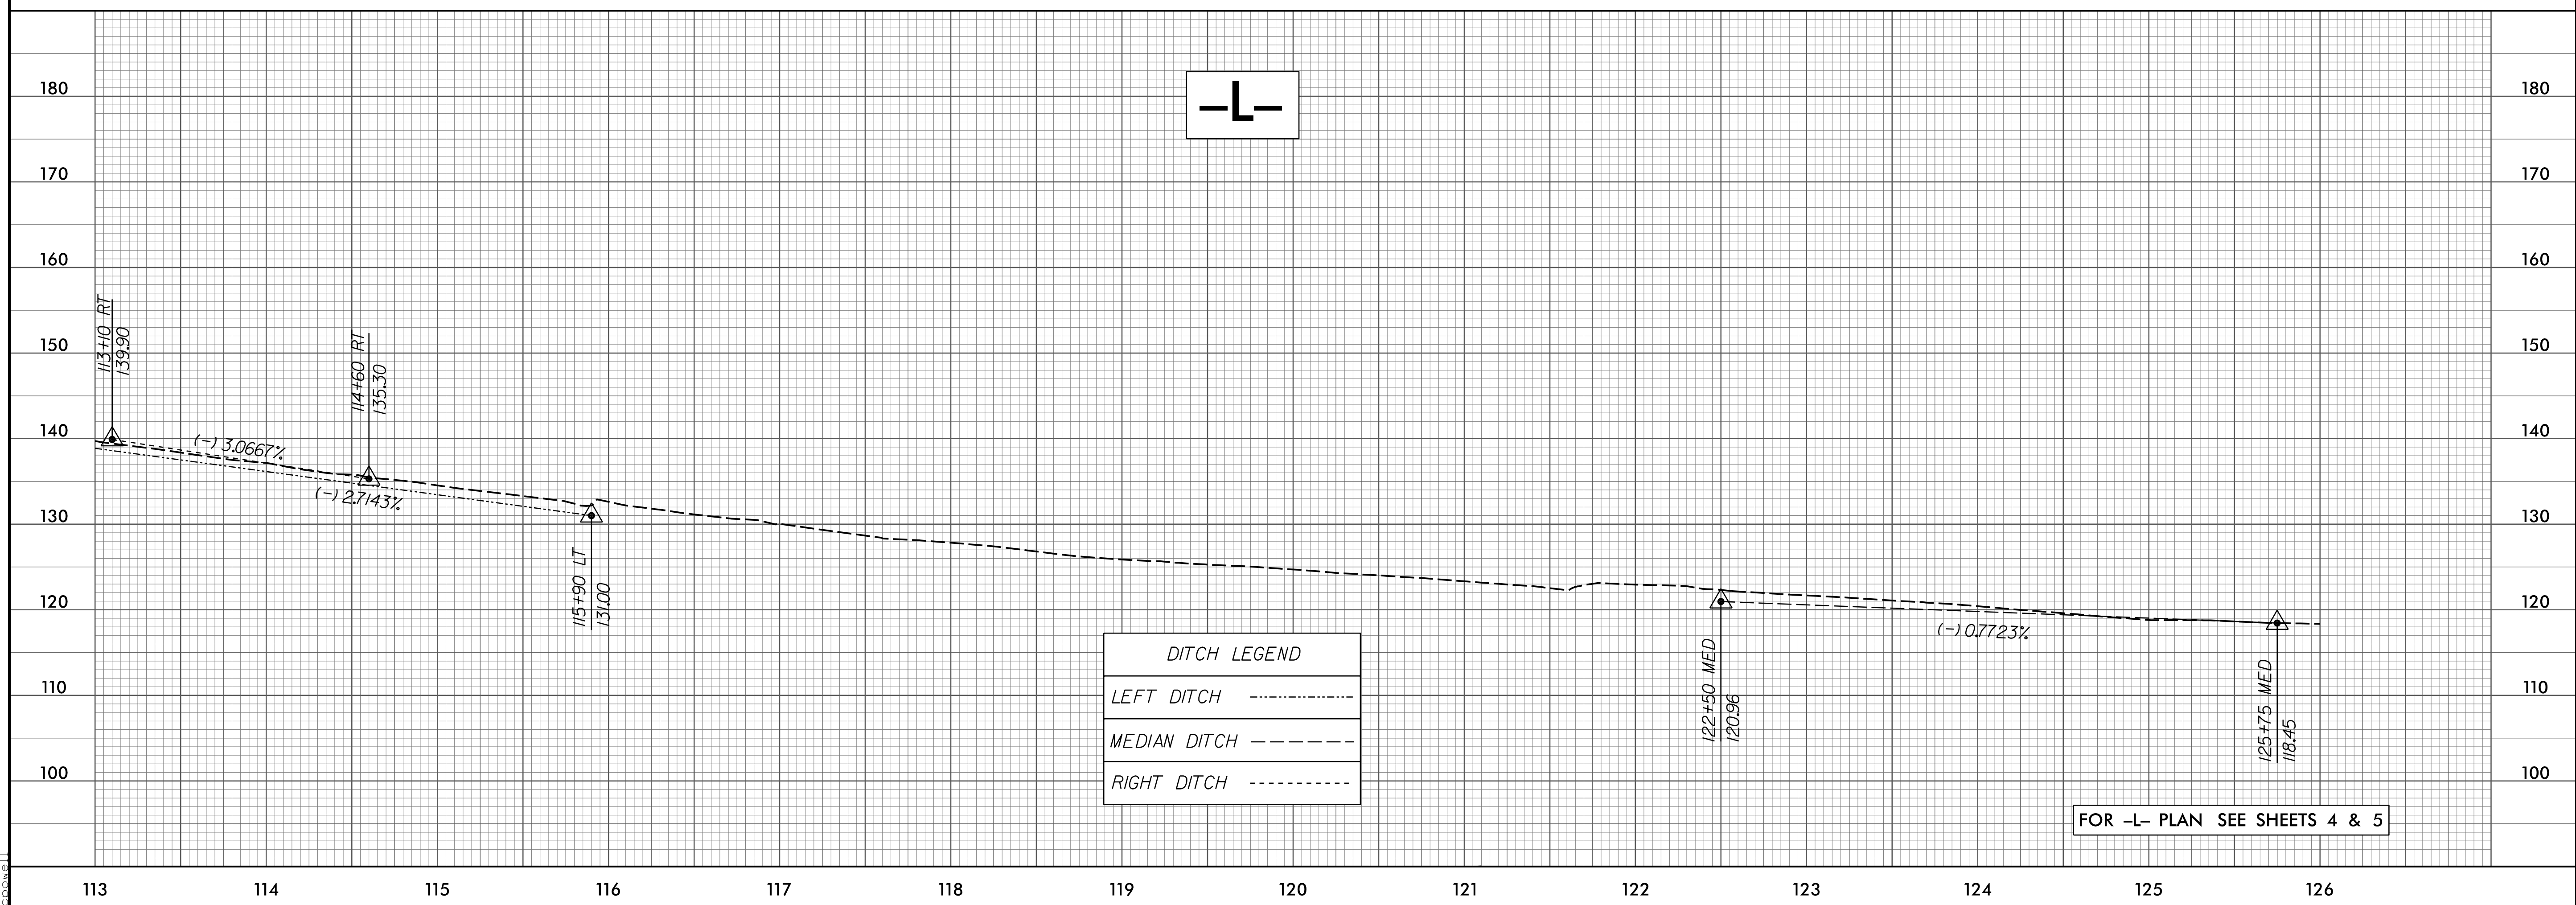


5/28/99

|  |   |
|--|---|
| PROJECT REFERENCE NO.<br><i>W-5519</i>                                 | SHEET NO.<br><i>28</i>  |
| ROADWAY DESIGN<br>ENGINEER<br>T. R. REID<br>SEAL<br>015869<br>9/9/2015 | HYDRAULICS<br>ENGINEER<br>J. L. RECK<br>SEAL<br>026696<br>9/10/2015 |

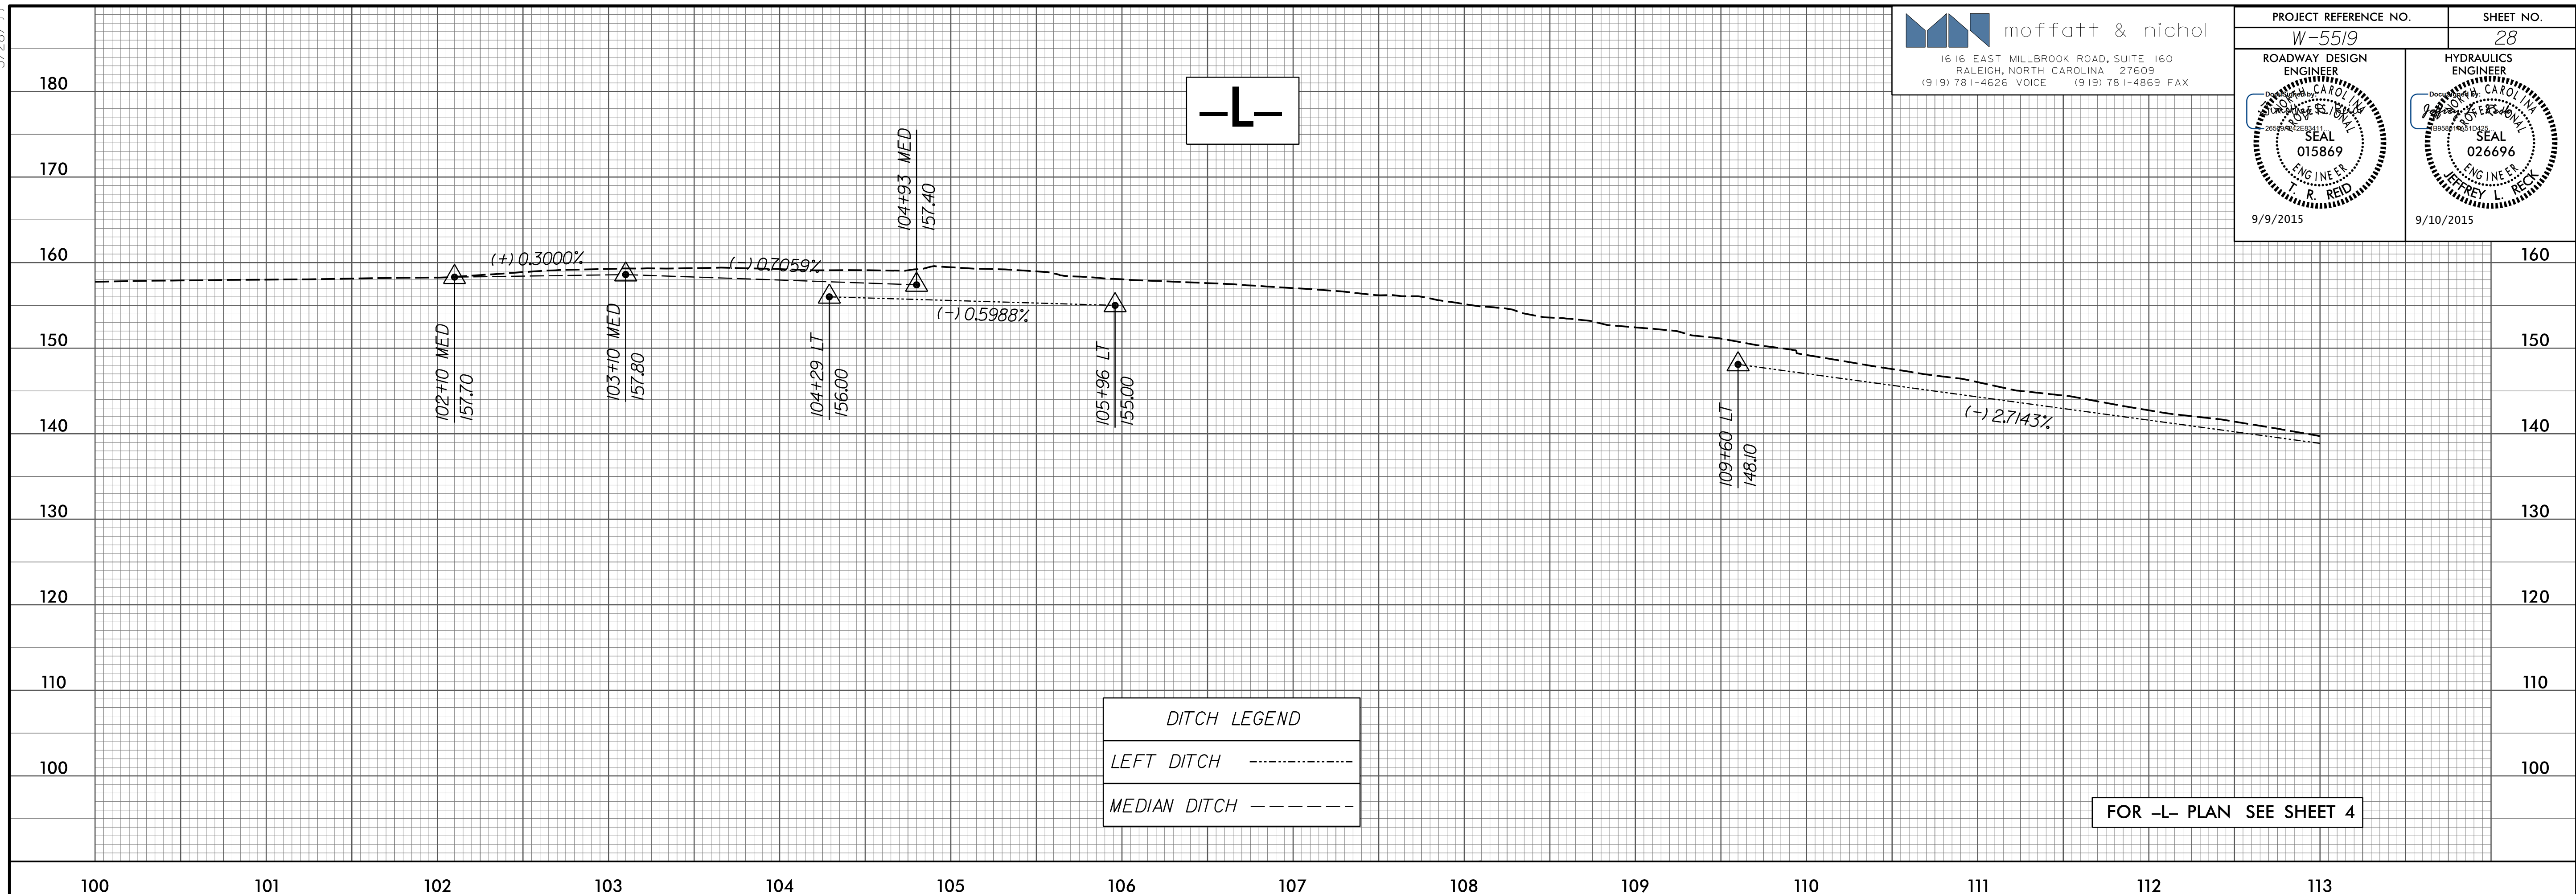

P:\3\2015\Cadd\W5519\Roadway\Proj\W-5519\_rdy\_psh\_s28.dgn