
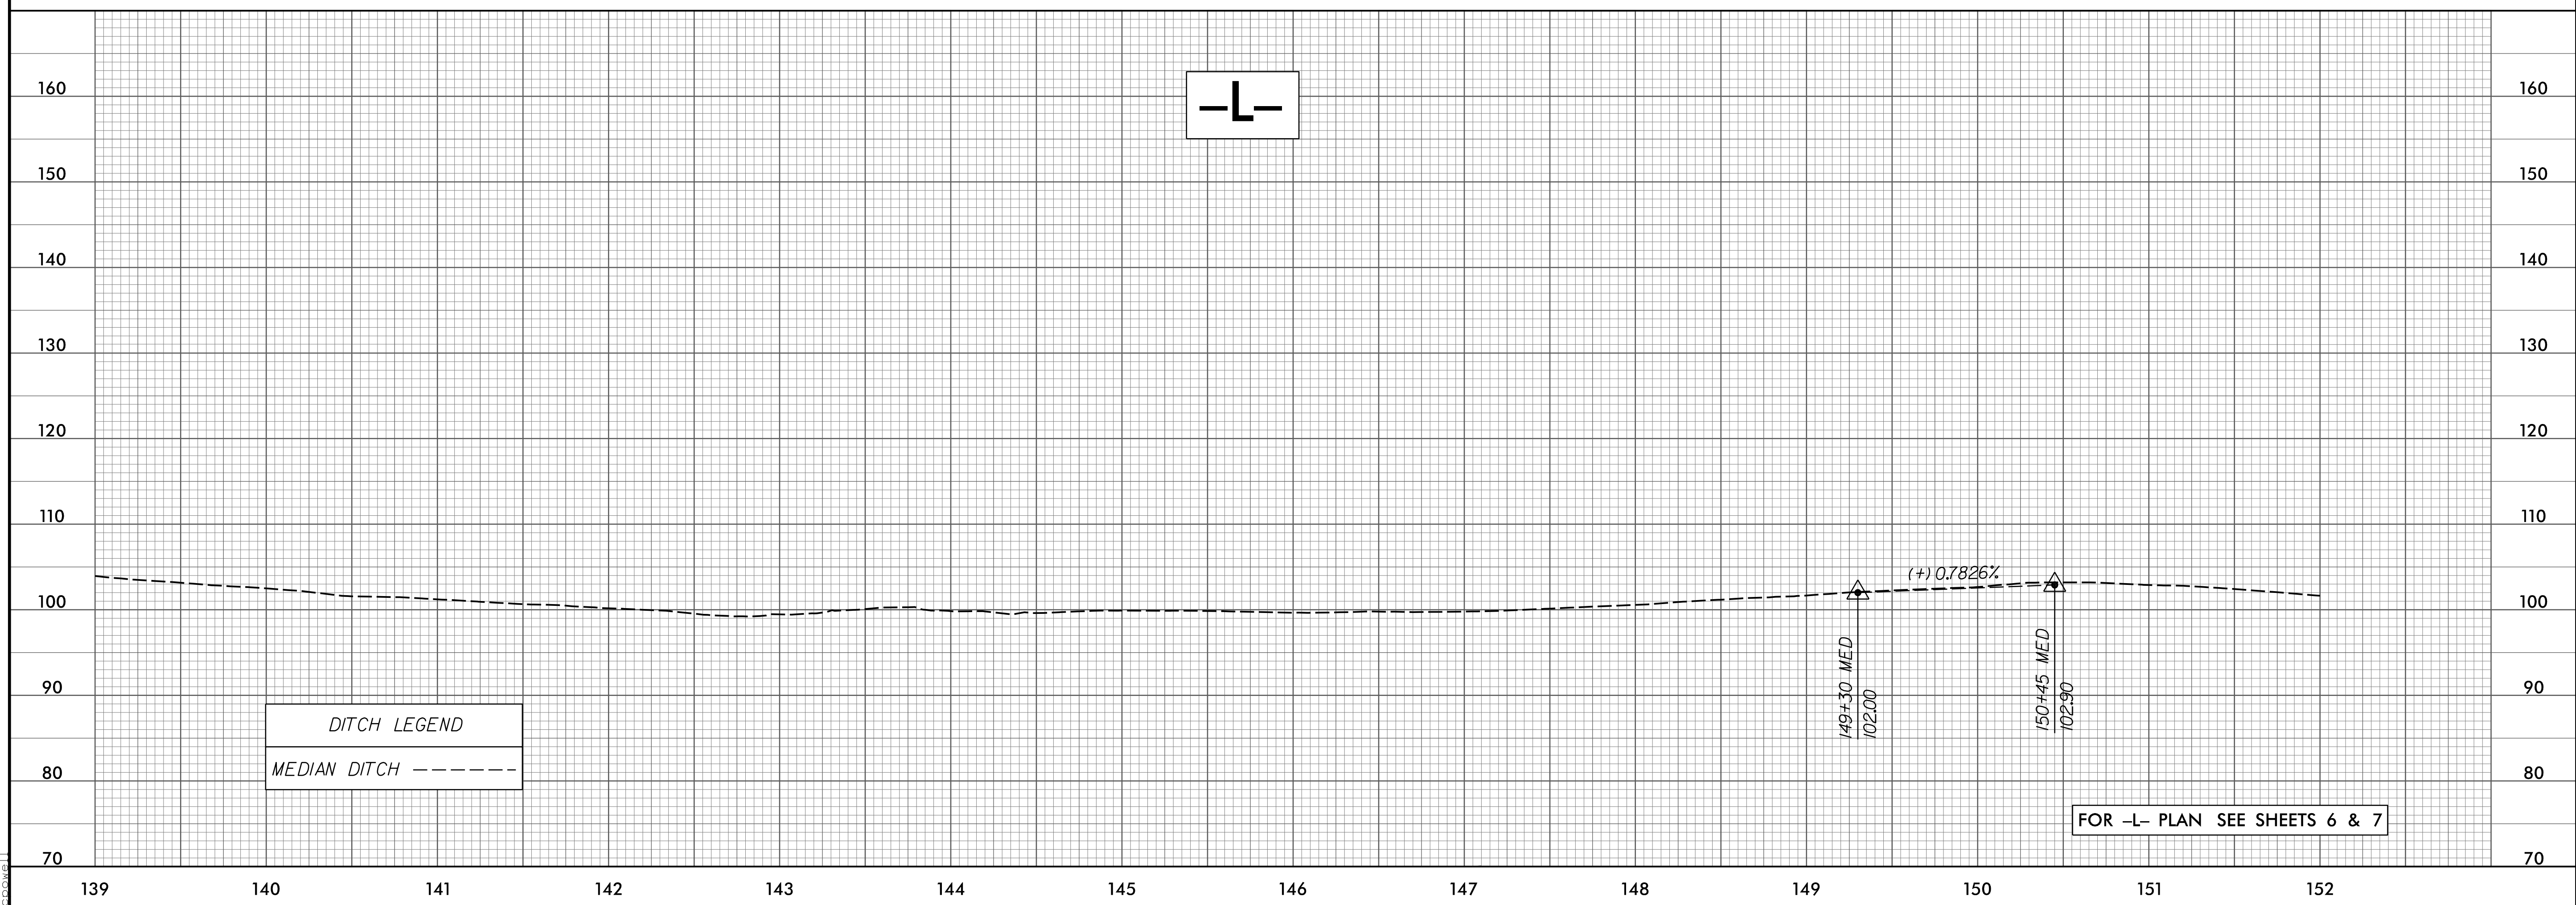


5/28/15

**mo**ffatt & nichol  
1616 EAST MILLBROOK ROAD, SUITE 160  
RALEIGH, NORTH CAROLINA 27609  
(919) 781-4626 VOICE (919) 781-4869 FAX

PROJECT REFERENCE NO. <i>W-5519</i>	SHEET NO. <i>29</i>
ROADWAY DESIGN ENGINEER SEAL 015869 T. R. REID 10/28/2015	HYDRAULICS ENGINEER SEAL 026696 JEREMY L. RECK 10/29/2015

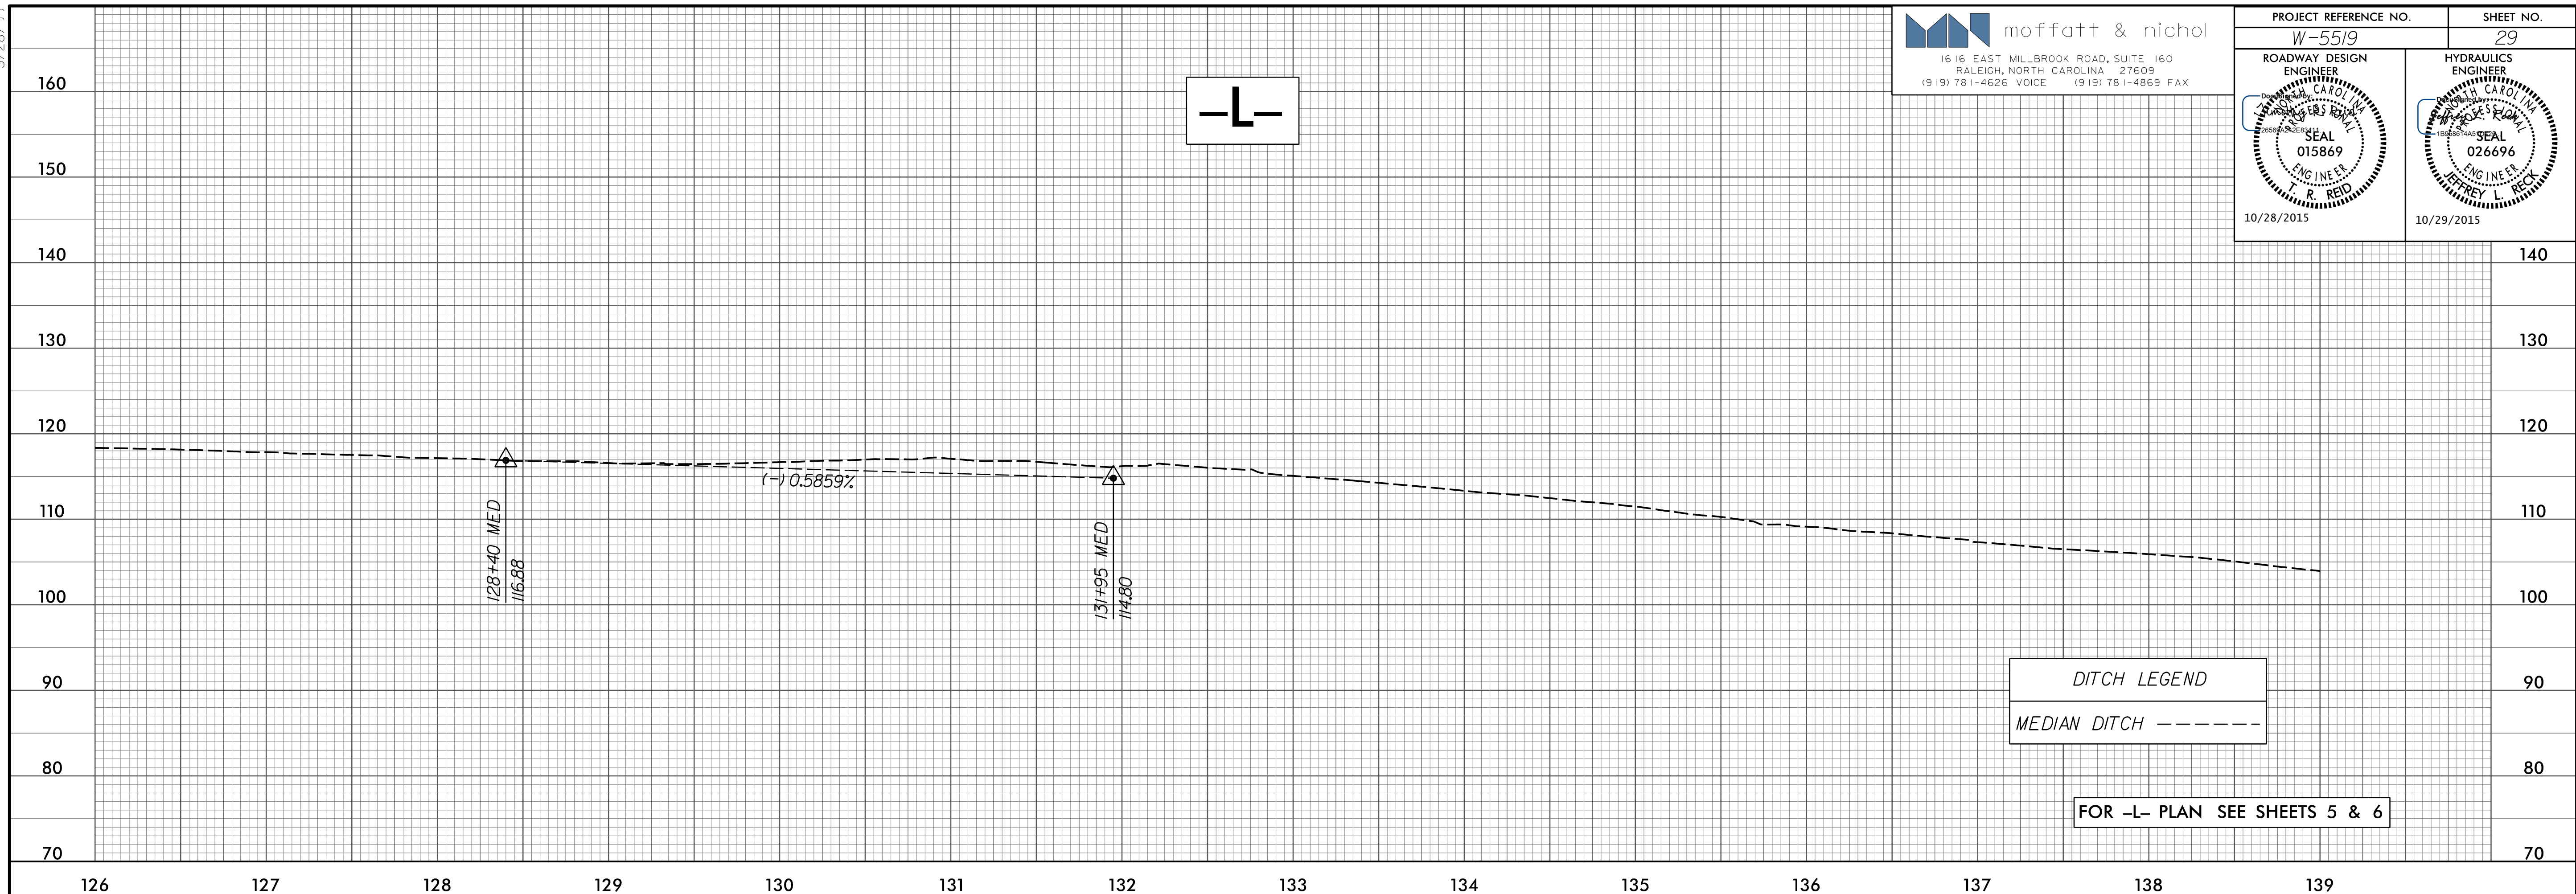

P:\34475\Cadd\W5519\Roadway\Proj\W-5519\_rdy\_psh\_s29.dgn