



5/28/99

PROJECT REFERENCE NO. <i>W-5519</i>	SHEET NO. <i>31</i>
ROADWAY DESIGN ENGINEER SEAL 015869 T. R. REID 10/8/2015	HYDRAULICS ENGINEER SEAL 026696 JEREMY L. RECK 10/9/2015

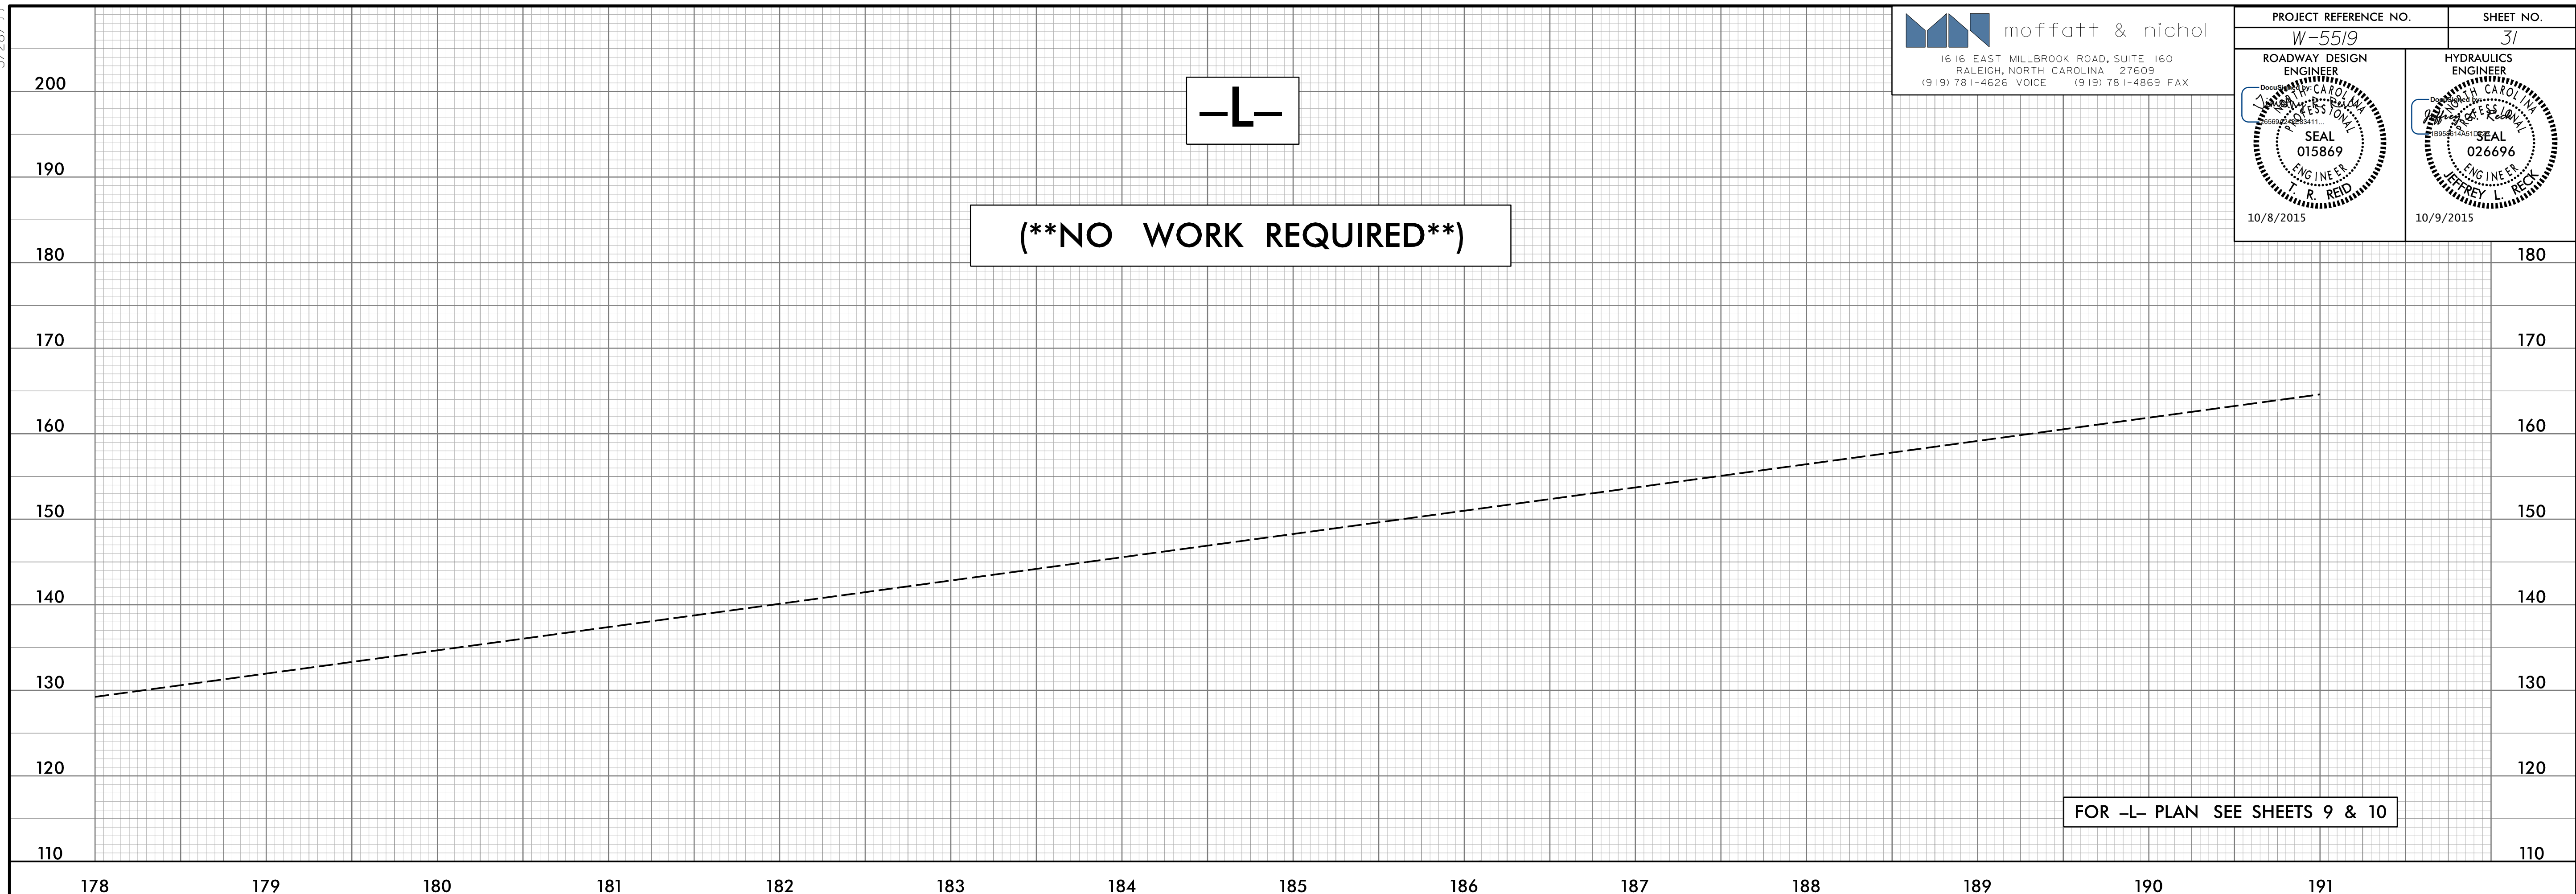

10/8/2015
P:\846\Roadway\W5519\Roadway\Proj\W-5519_rdy_psh.s31.dgn

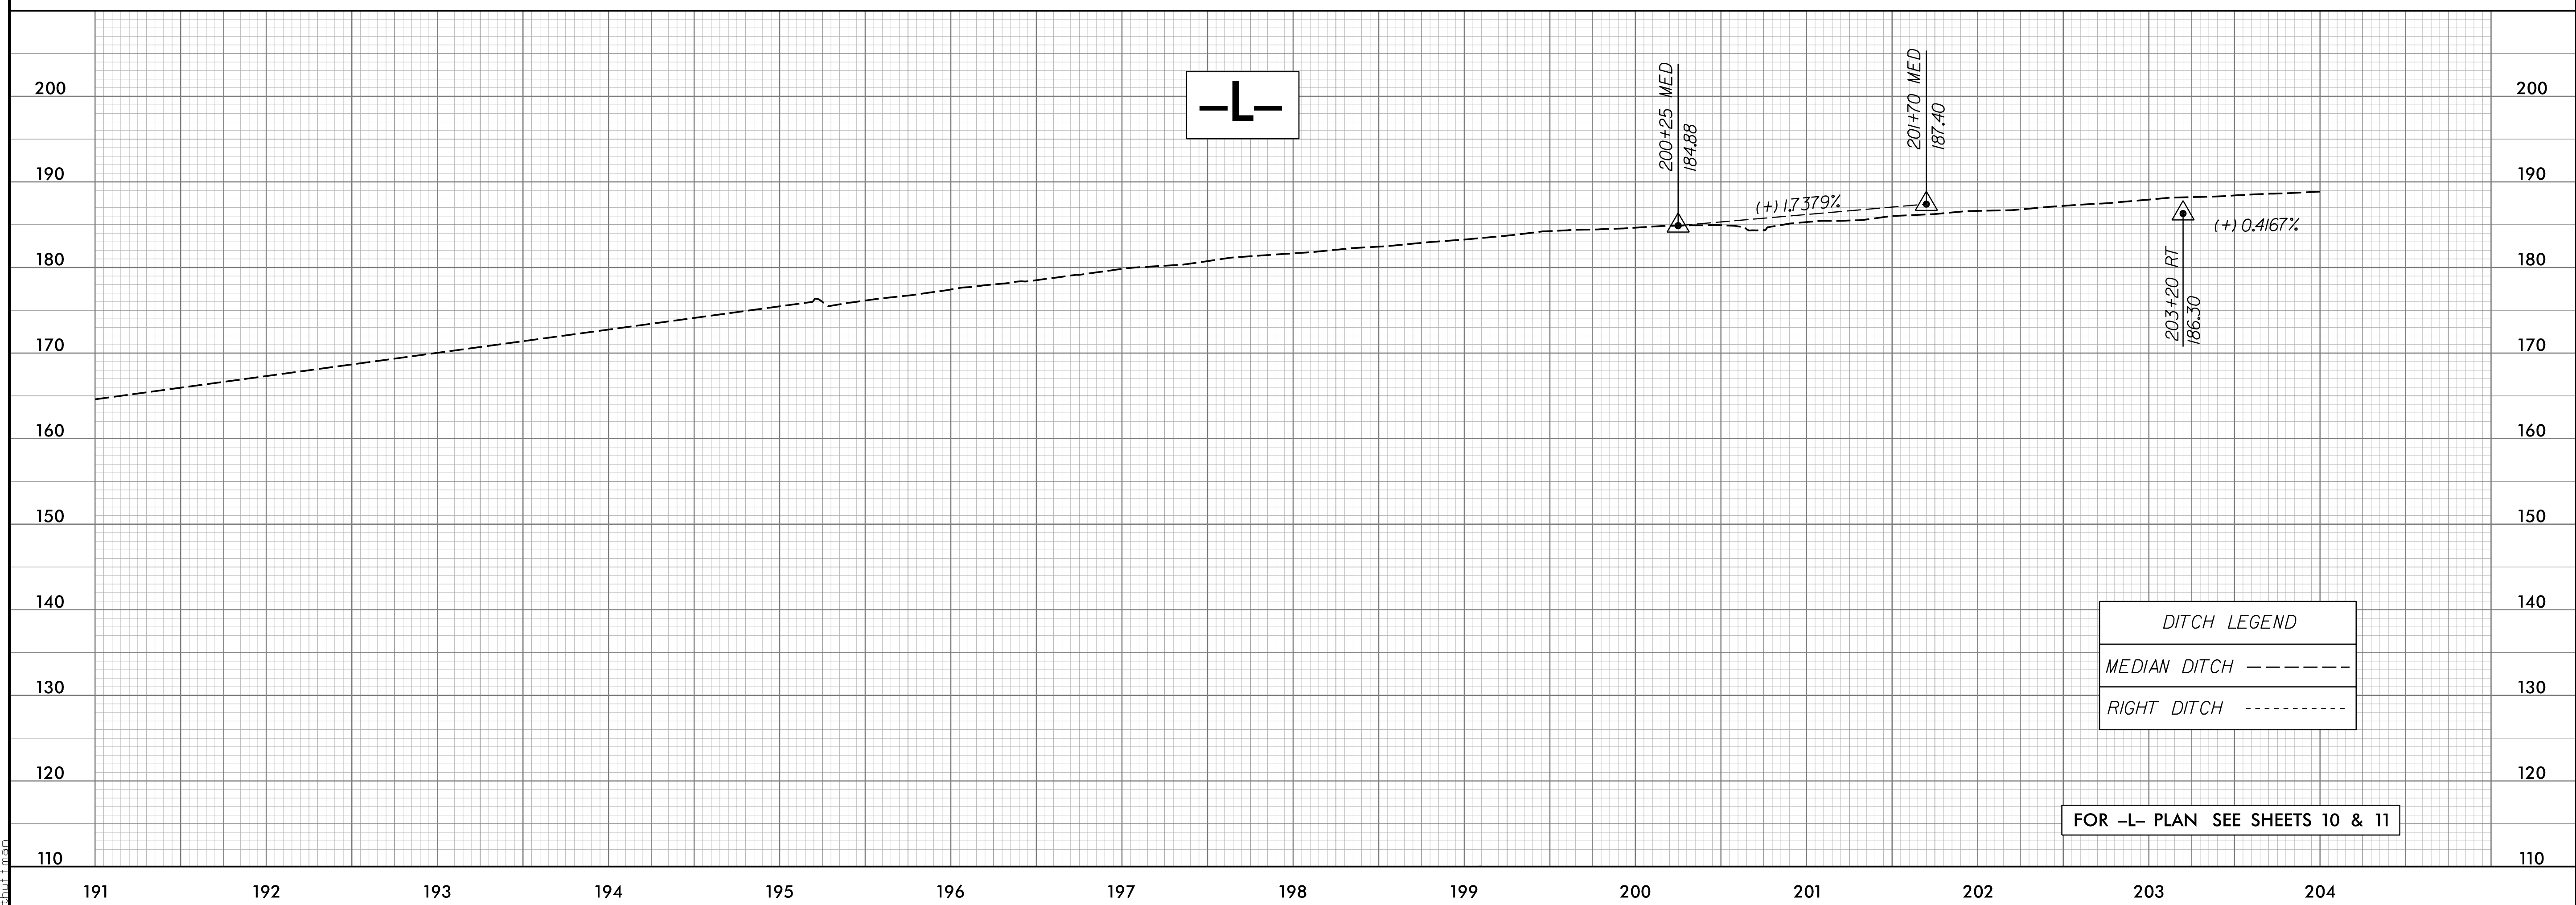

200+25 MED
184.88

(+) 1.7379%

201+70 MED
187.40

(+) 0.4167%

203+20 RT
186.30