
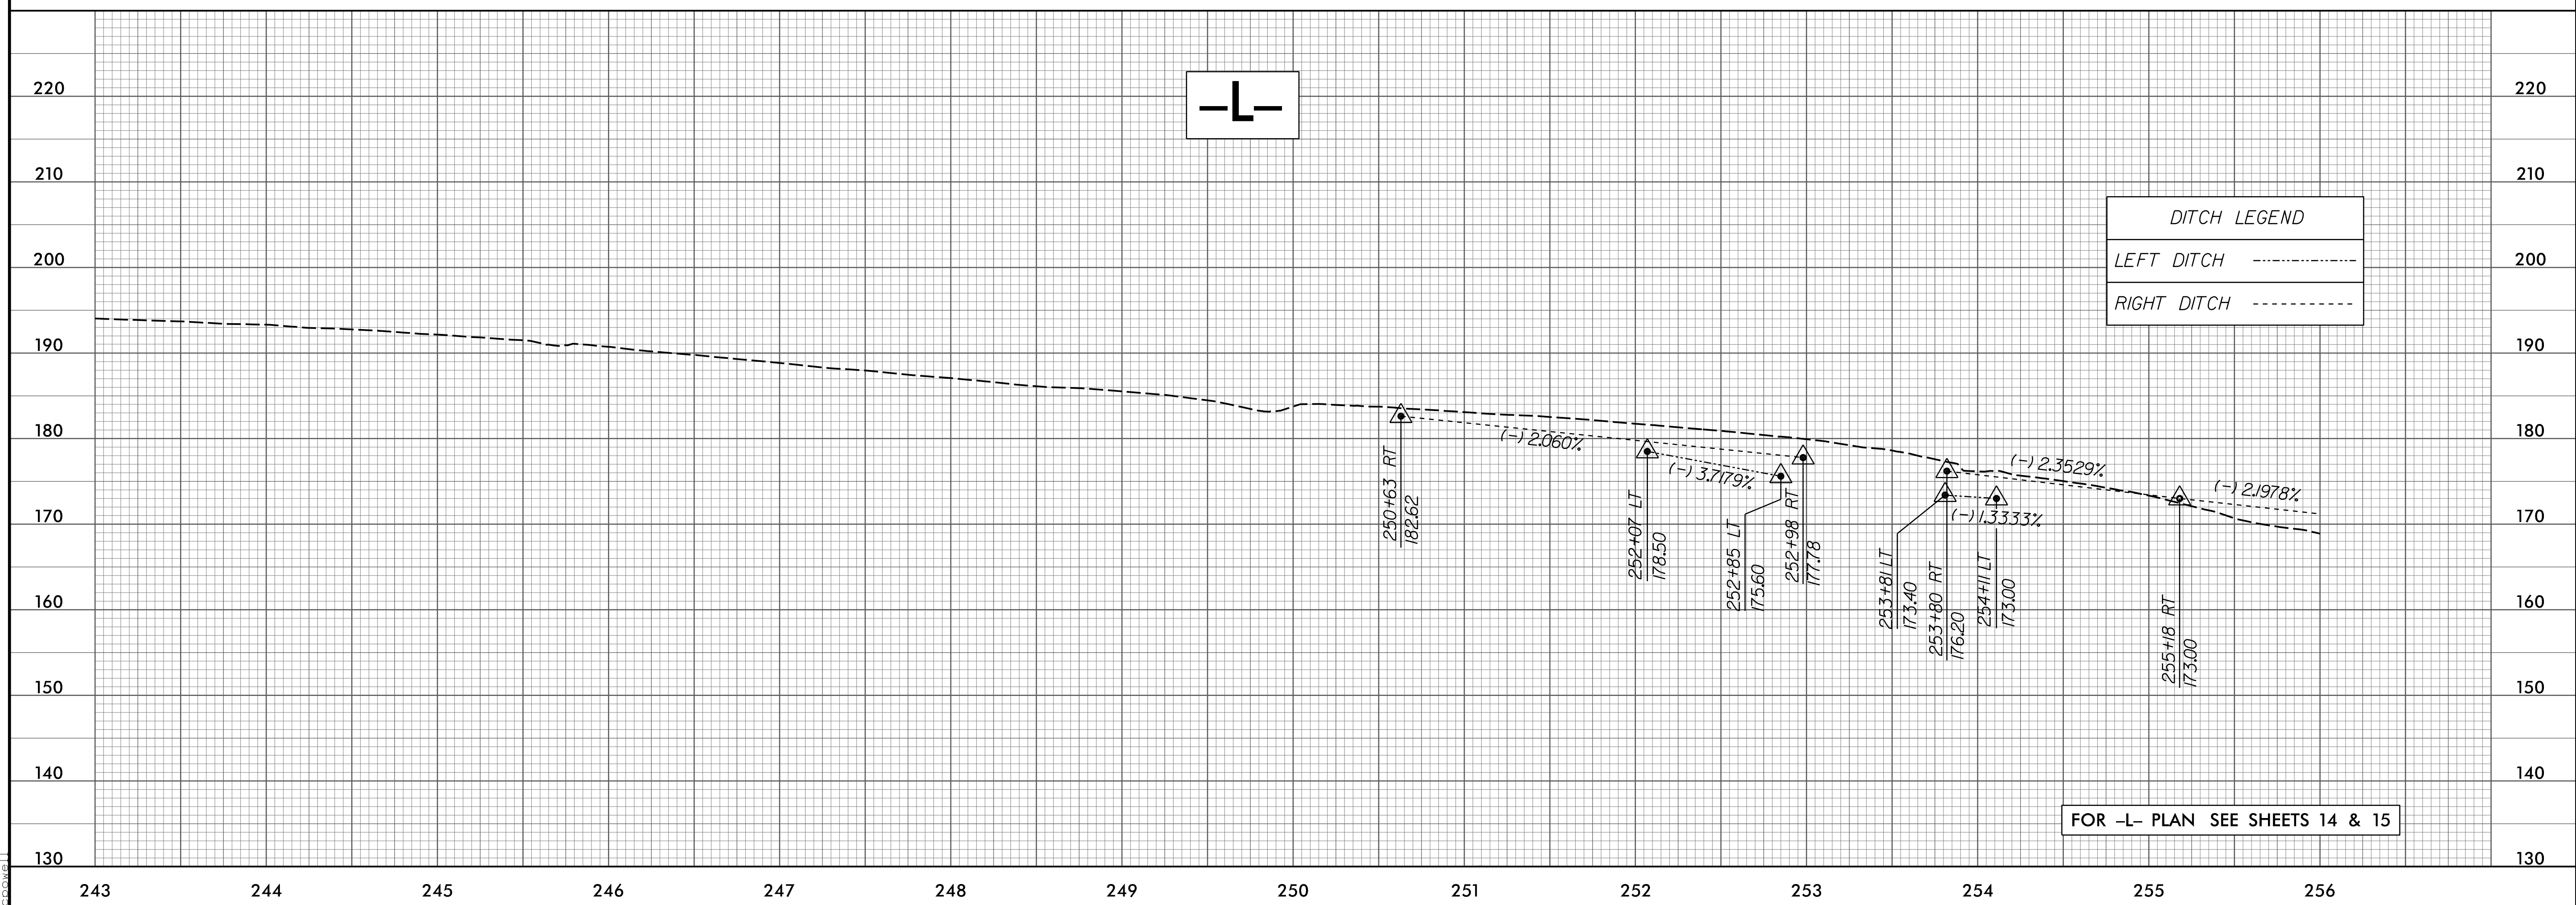


5/28/14

moffatt & nichol
1616 EAST MILLBROOK ROAD, SUITE 160
RALEIGH, NORTH CAROLINA 27609
(919) 781-4626 VOICE (919) 781-4869 FAX

PROJECT REFERENCE NO. W-5519	SHEET NO. 33
ROADWAY DESIGN ENGINEER R. REID 015869 9/9/2015	HYDRAULICS ENGINEER J. RECK 026696 9/10/2015

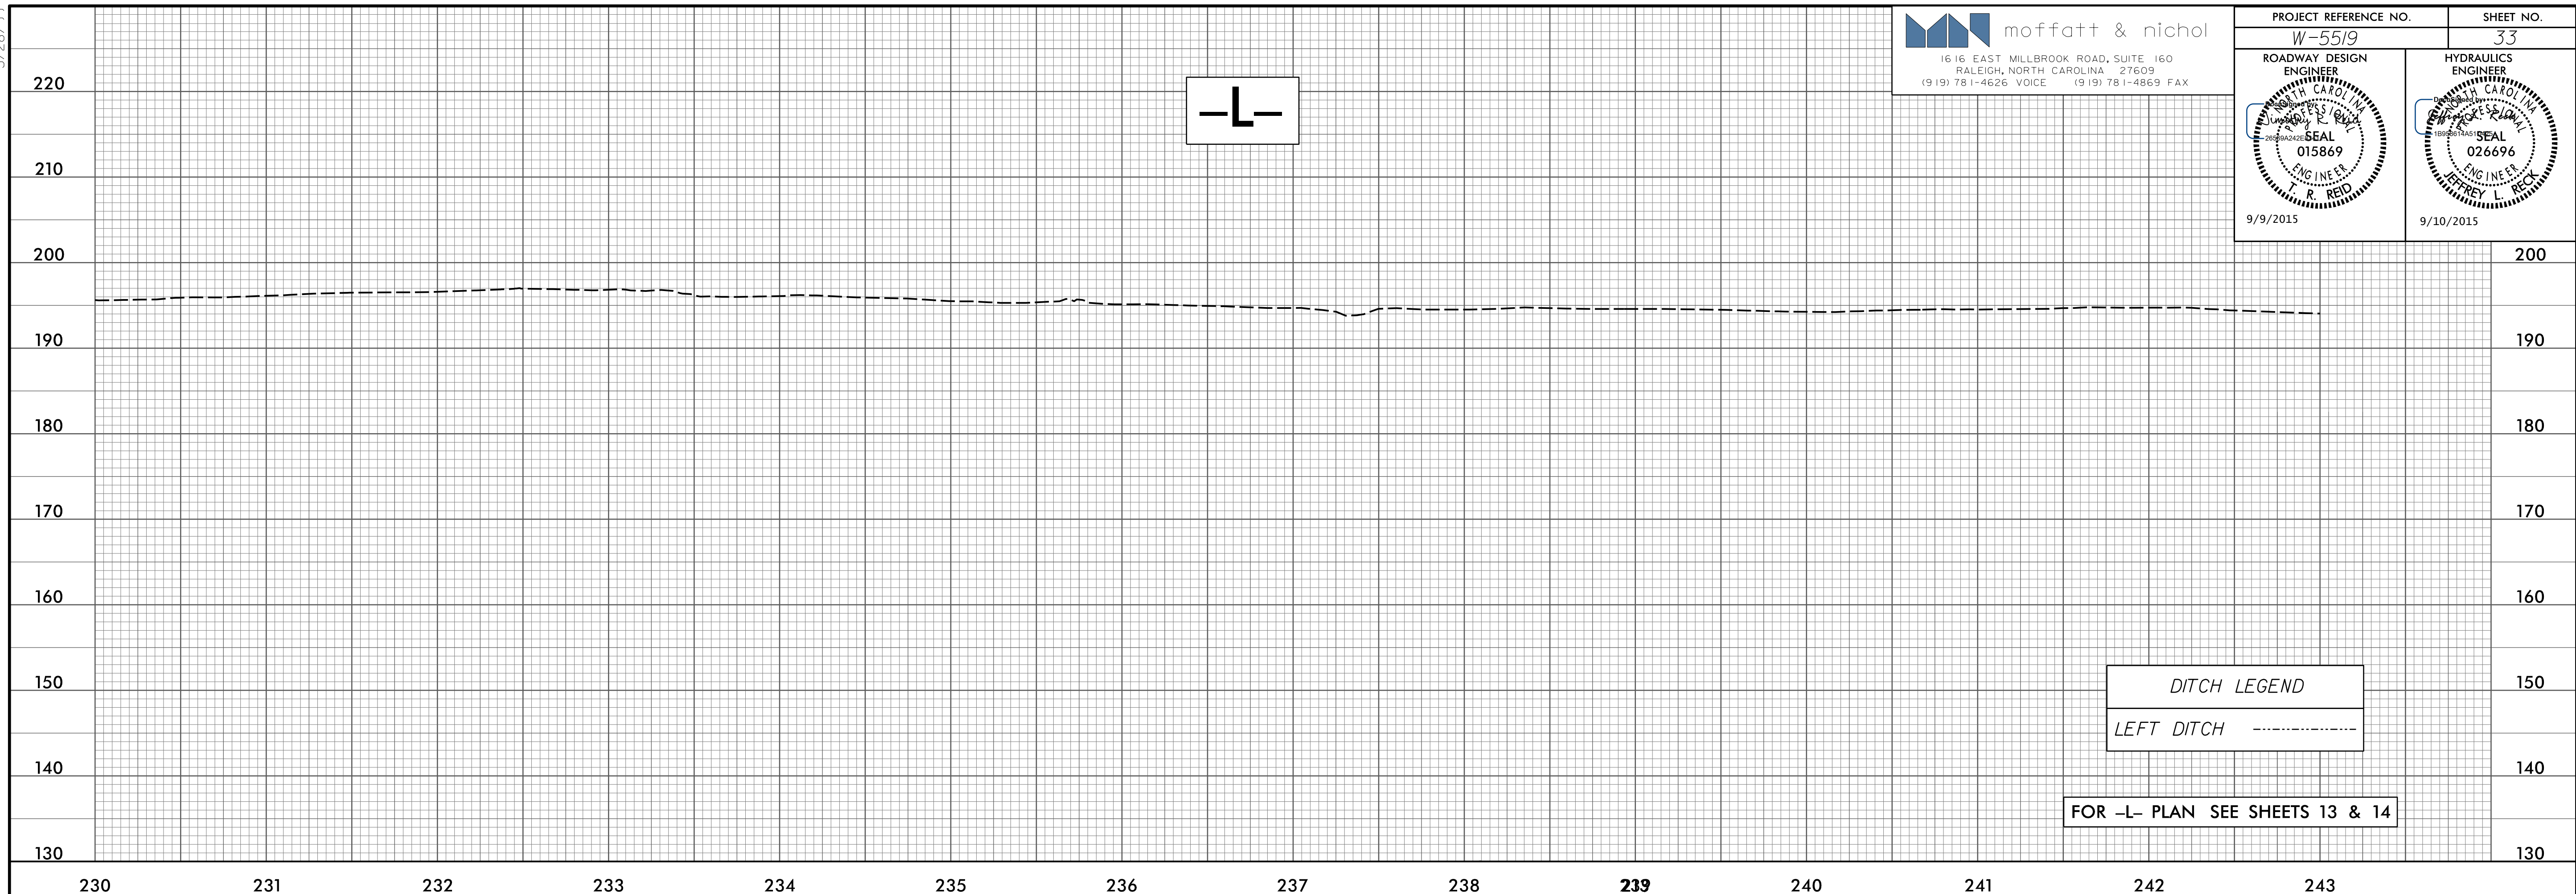

P:\34475\Cadd\W5519\Roadway\Proj\W-5519_rdy_psh_s33.dgn