
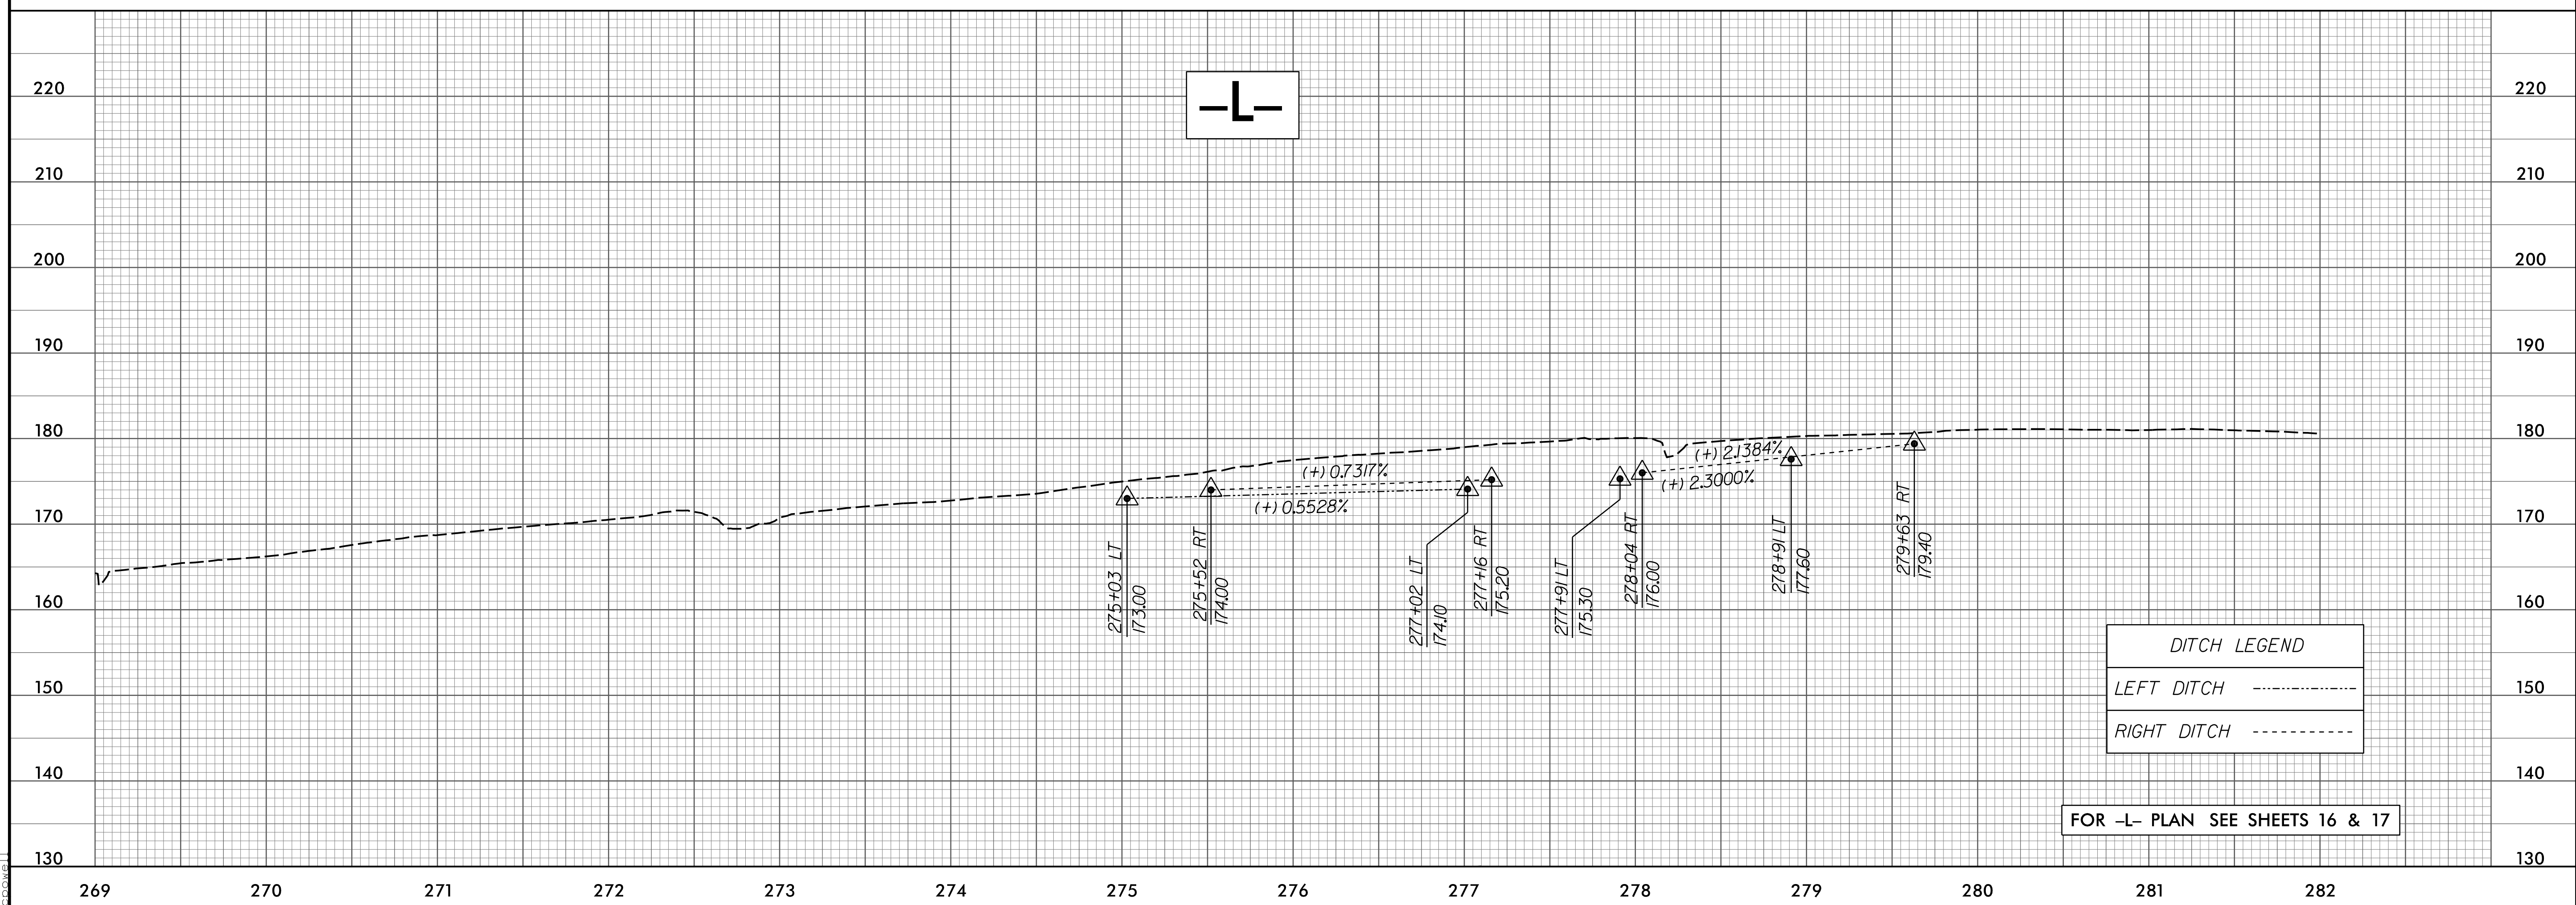


5/28/15

PROJECT REFERENCE NO. W-5519	SHEET NO. 34
ROADWAY DESIGN ENGINEER SEAL 015869 T. R. REID 9/9/2015	HYDRAULICS ENGINEER SEAL 026696 JEREMY L. RECK 9/10/2015

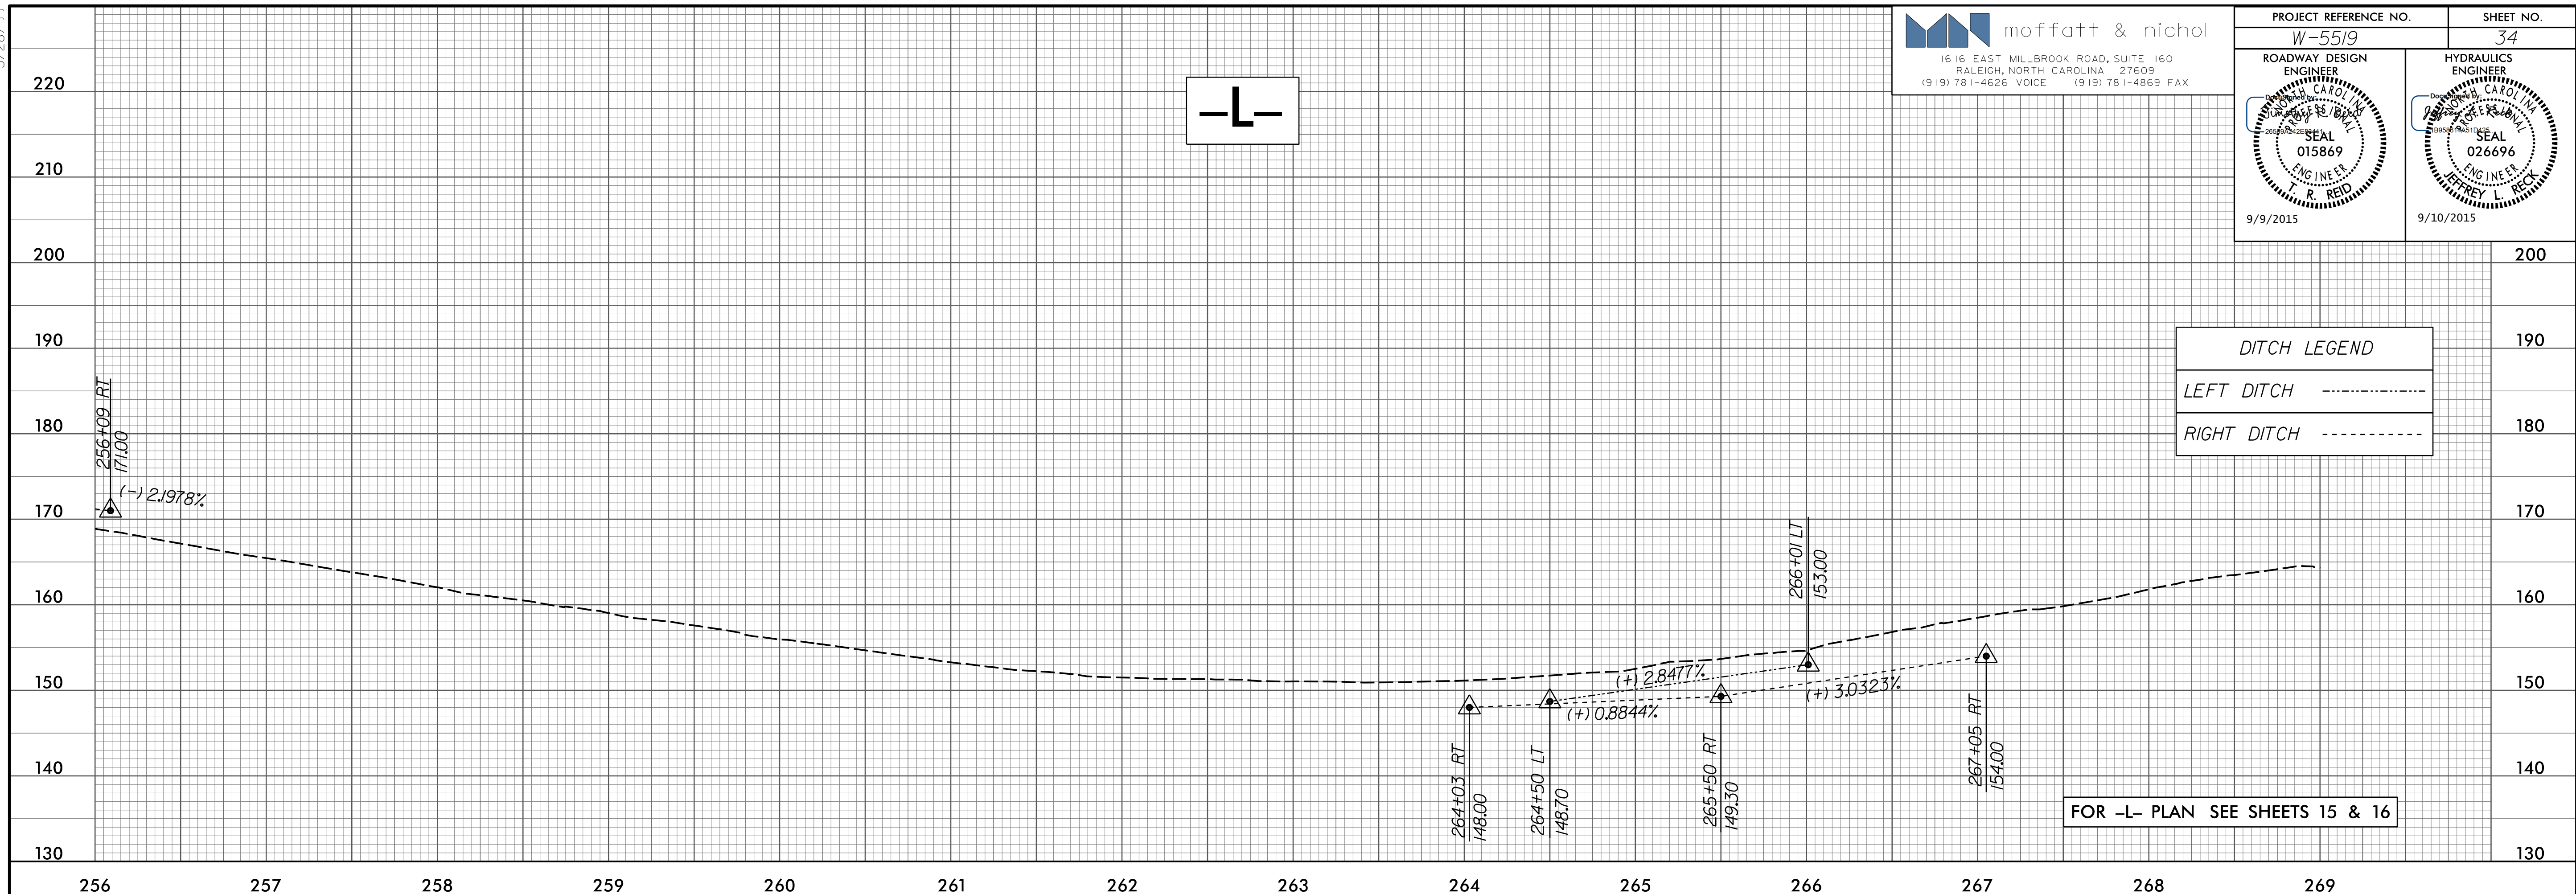

P:\312015\Cadd\W5519\Roadway\Proj\W-5519_rdy_psh_s34.dgn