
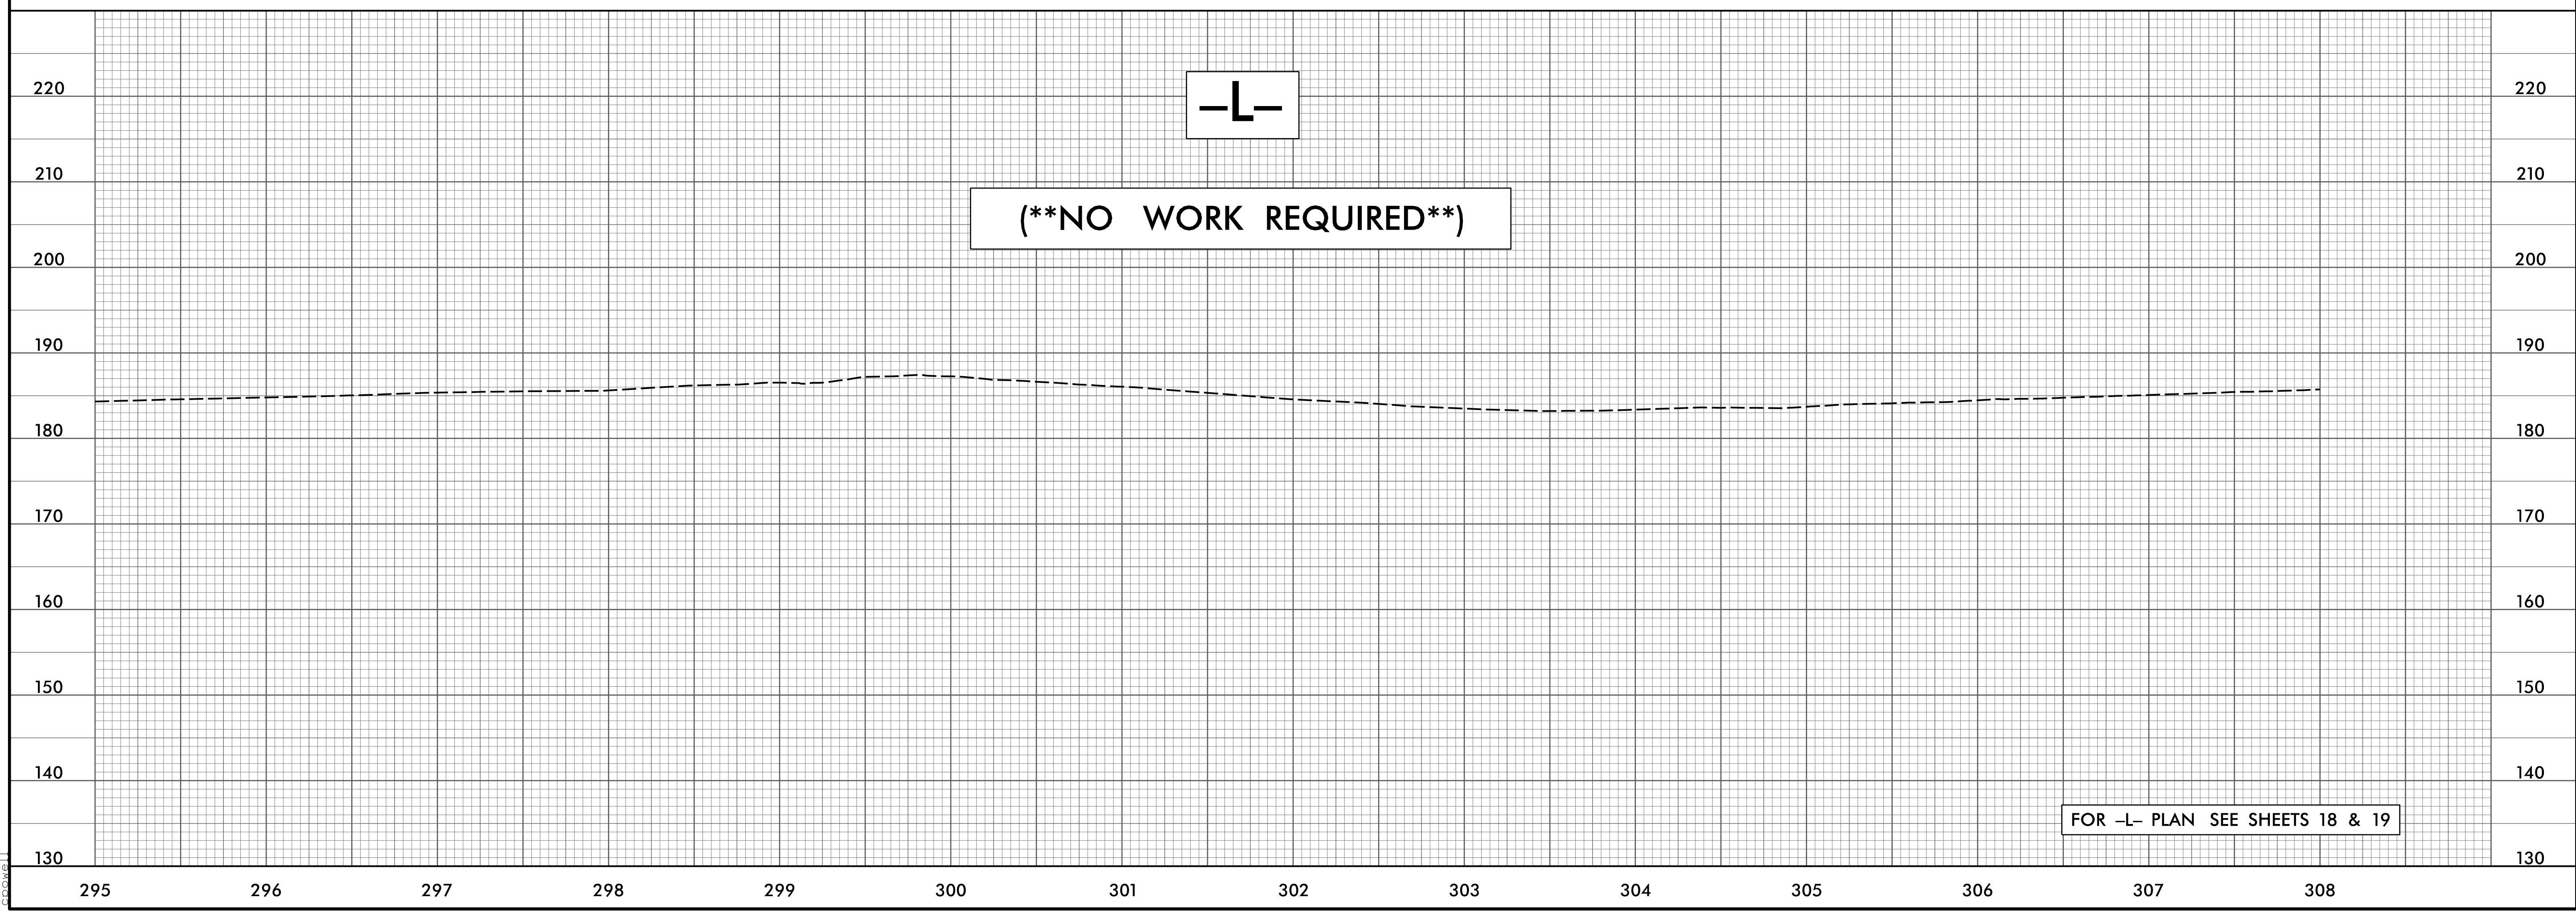


5/28/14

PROJECT REFERENCE NO. <i>W-5519</i>	SHEET NO. <i>35</i>
ROADWAY DESIGN ENGINEER R. REID 015869 9/9/2015	HYDRAULICS ENGINEER J. RECK 026696 9/10/2015

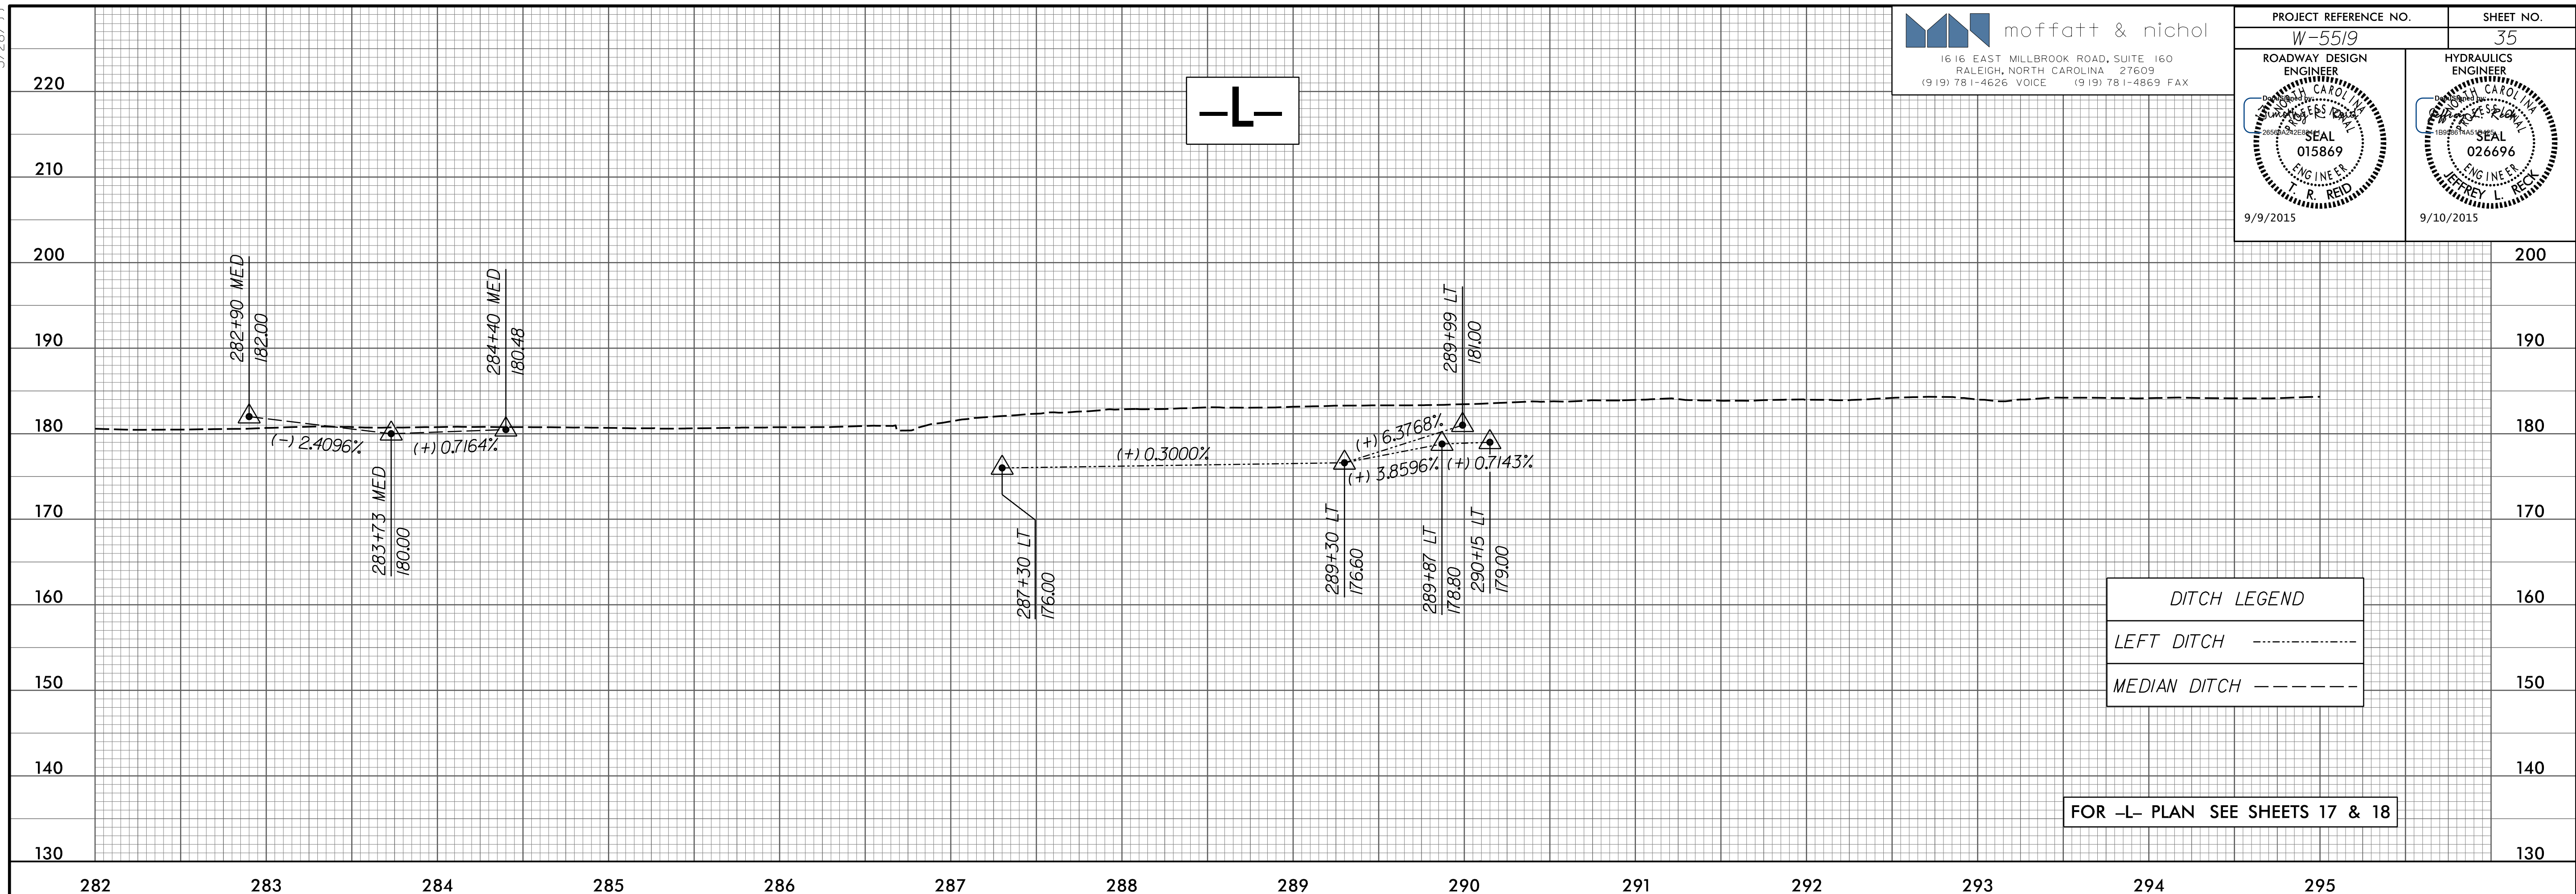

P:\3\2015\Cadd\W5519\Roadway\Proj\W-5519_rdy_psh_s35.dgn