


5/28/99

**mo**ffatt & nichol  
1616 EAST MILLBROOK ROAD, SUITE 160  
RALEIGH, NORTH CAROLINA 27609  
(919) 781-4626 VOICE (919) 781-4869 FAX


PROJECT REFERENCE NO. <i>W-5519</i>	SHEET NO. <i>37</i>
ROADWAY DESIGN ENGINEER SEAL 015869 T. R. REID 9/9/2015	HYDRAULICS ENGINEER SEAL 026696 JERREY L. RECK 9/10/2015

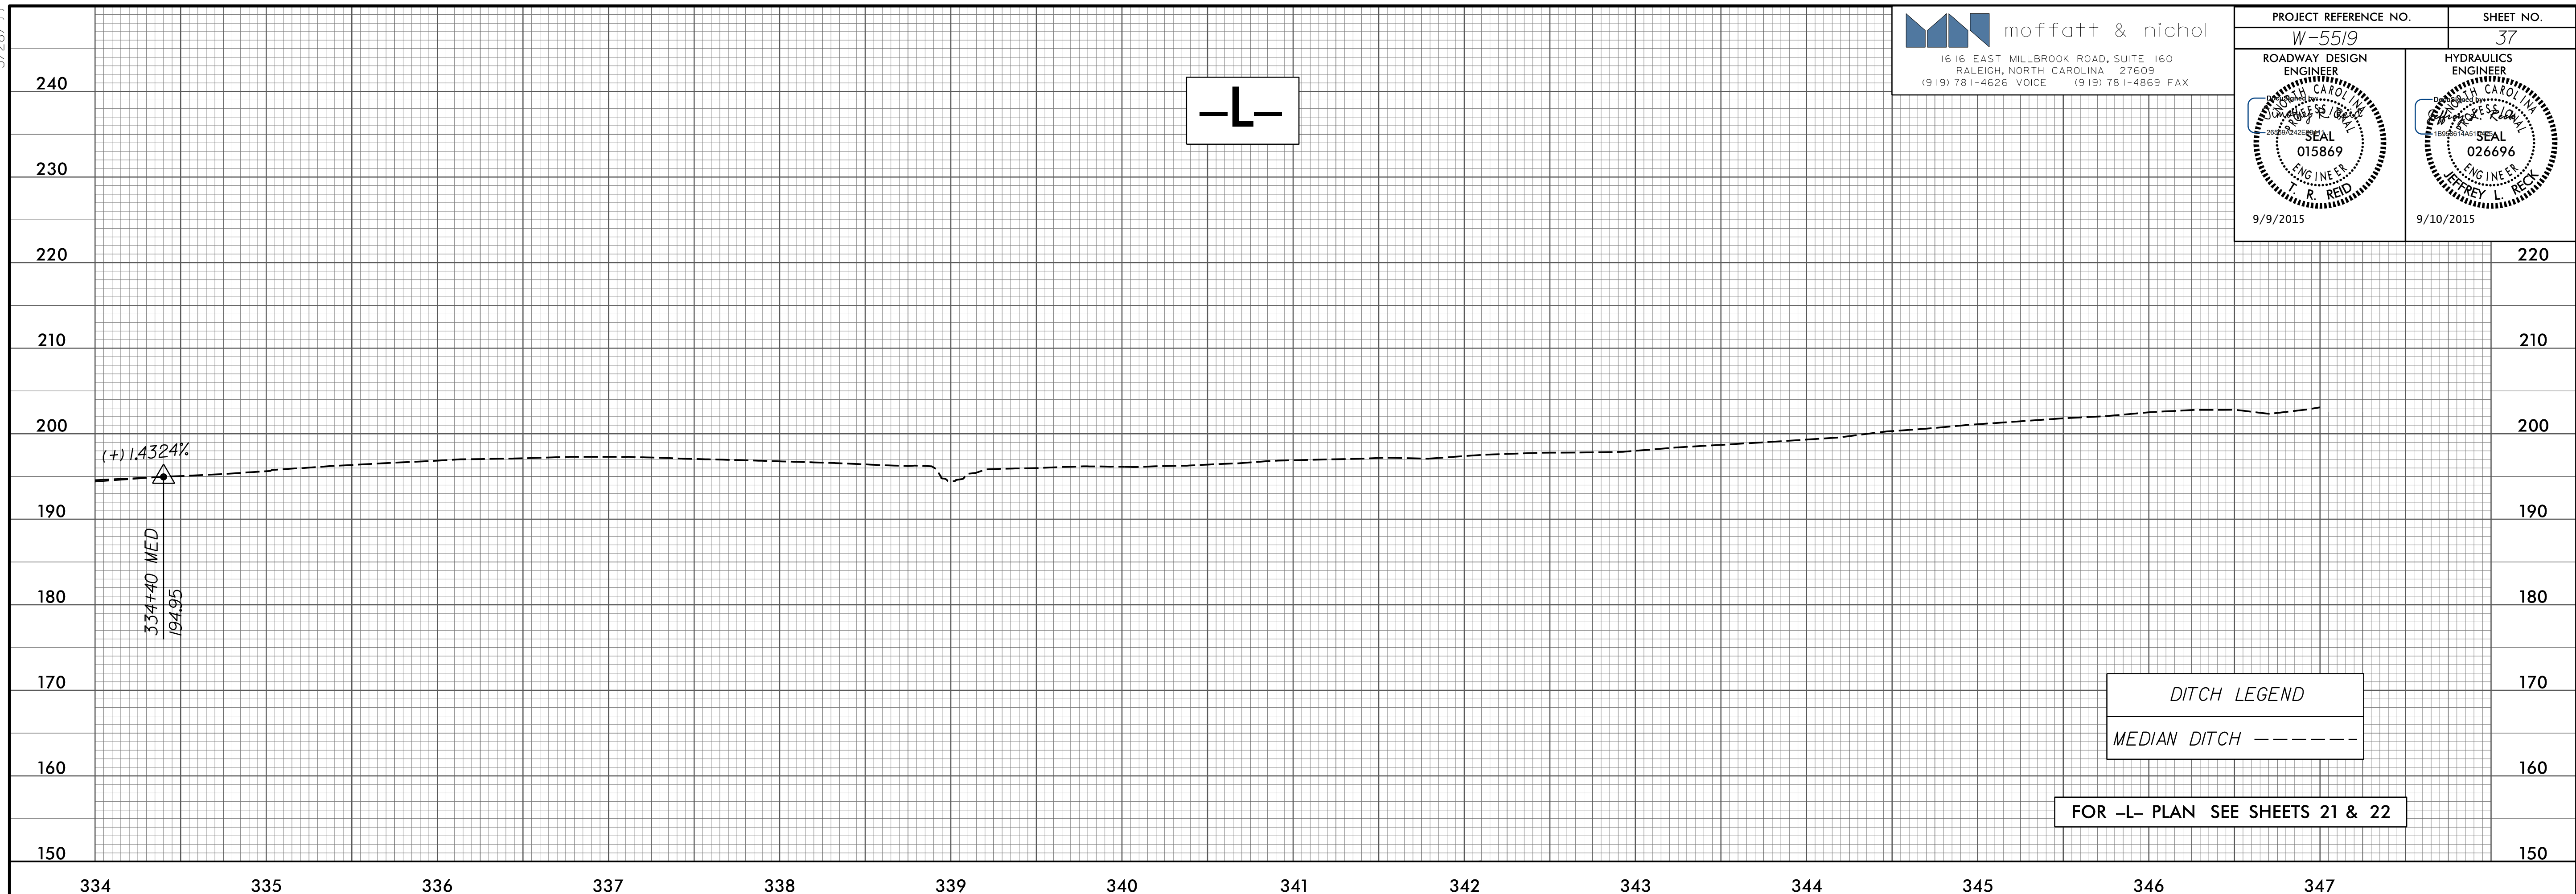

DITCH LEGEND  
MEDIAN DITCH - - - - -

FOR -L- PLAN SEE SHEETS 21 & 22

P:\344\5519\Cadd\W5519\Roadway\Proj\W-5519\_rdy\_psh.s37.dgn

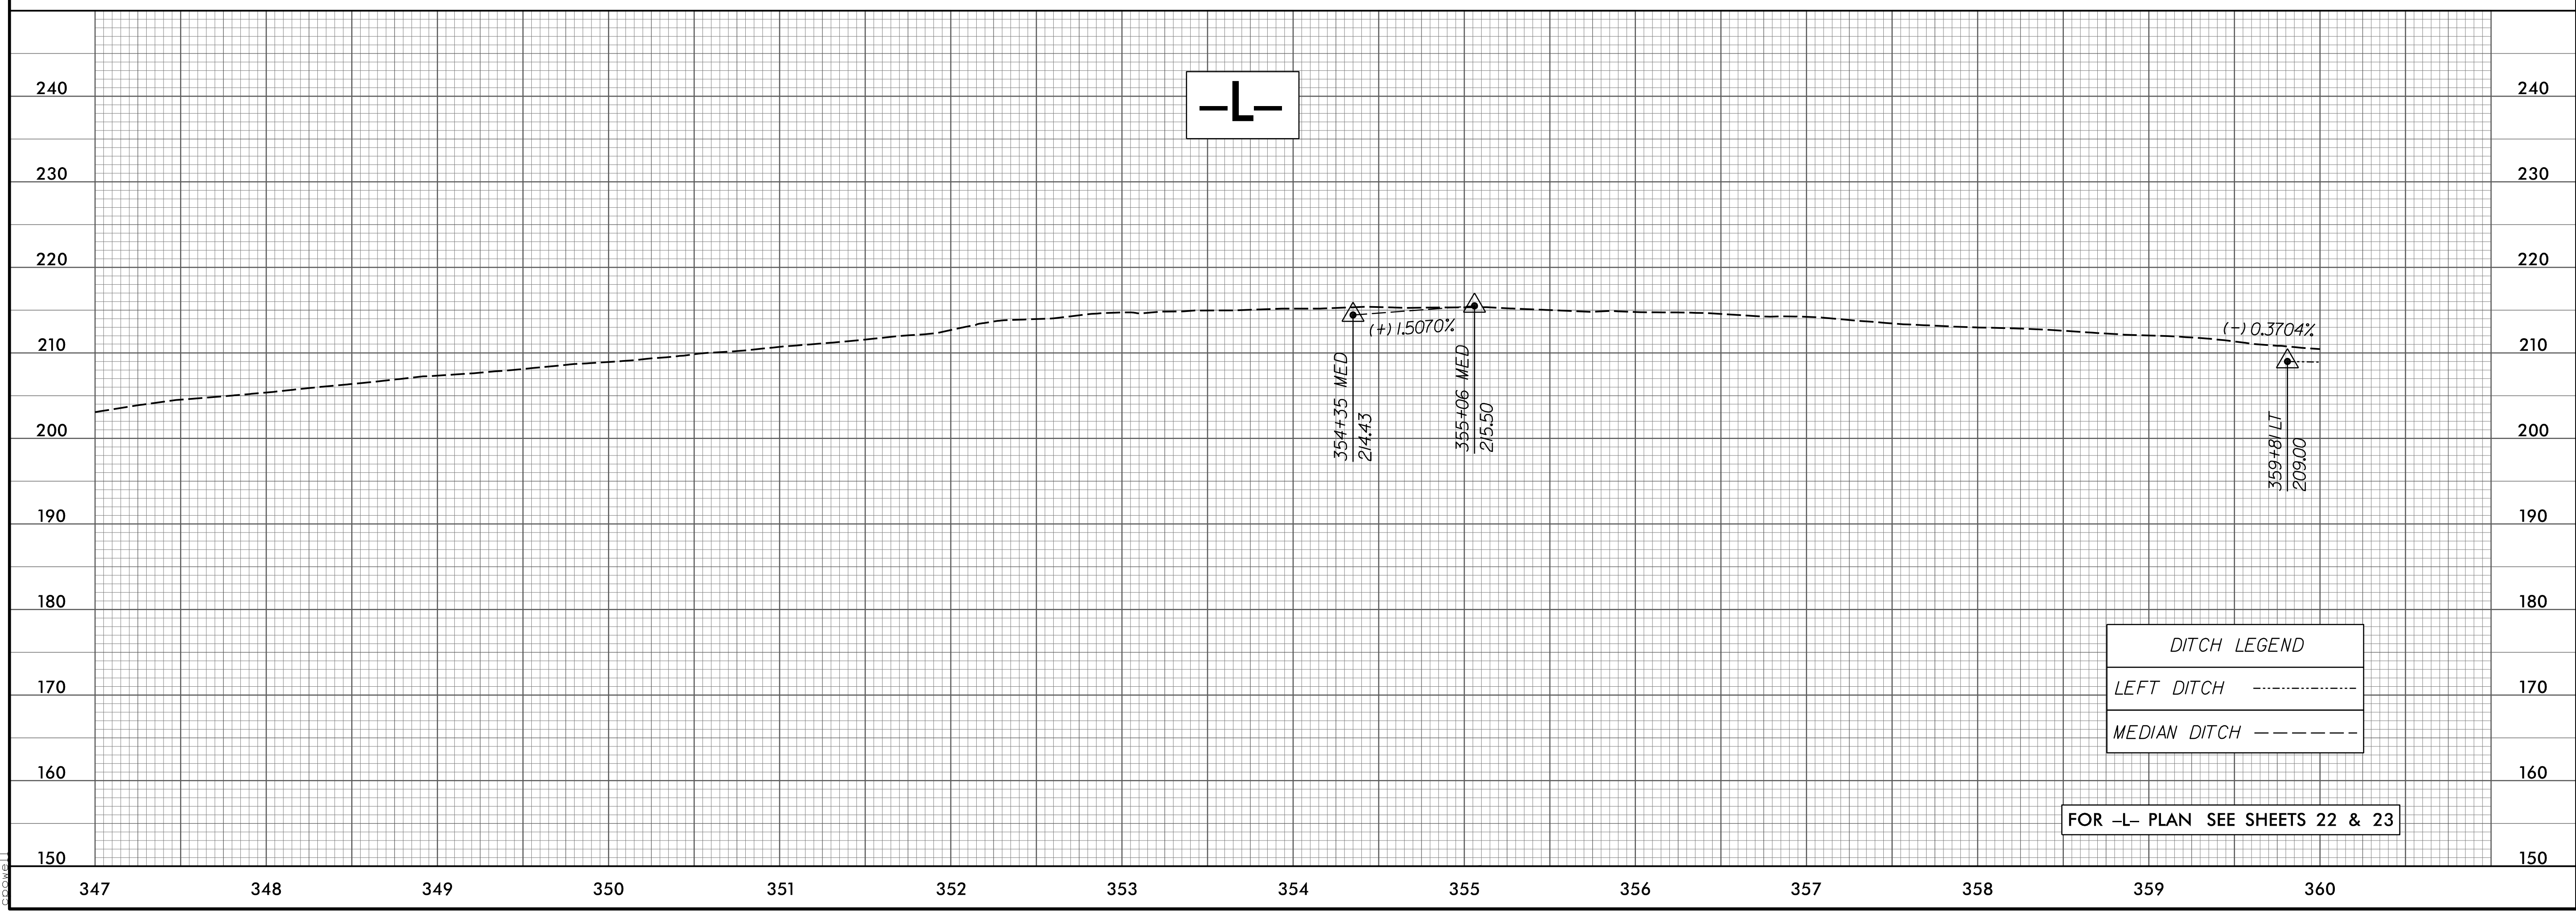

DITCH LEGEND  
LEFT DITCH .....  
MEDIAN DITCH - - - - -

FOR -L- PLAN SEE SHEETS 22 & 23