


5/28/99


moffatt & nichol
1616 EAST MILLBROOK ROAD, SUITE 160
RALEIGH, NORTH CAROLINA 27609
(919) 781-4626 VOICE (919) 781-4869 FAX

PROJECT REFERENCE NO. <i>W-5519</i>	SHEET NO. <i>38</i>
ROADWAY DESIGN ENGINEER R. REID 015869 9/9/2015	HYDRAULICS ENGINEER J. RECK 026696 9/10/2015

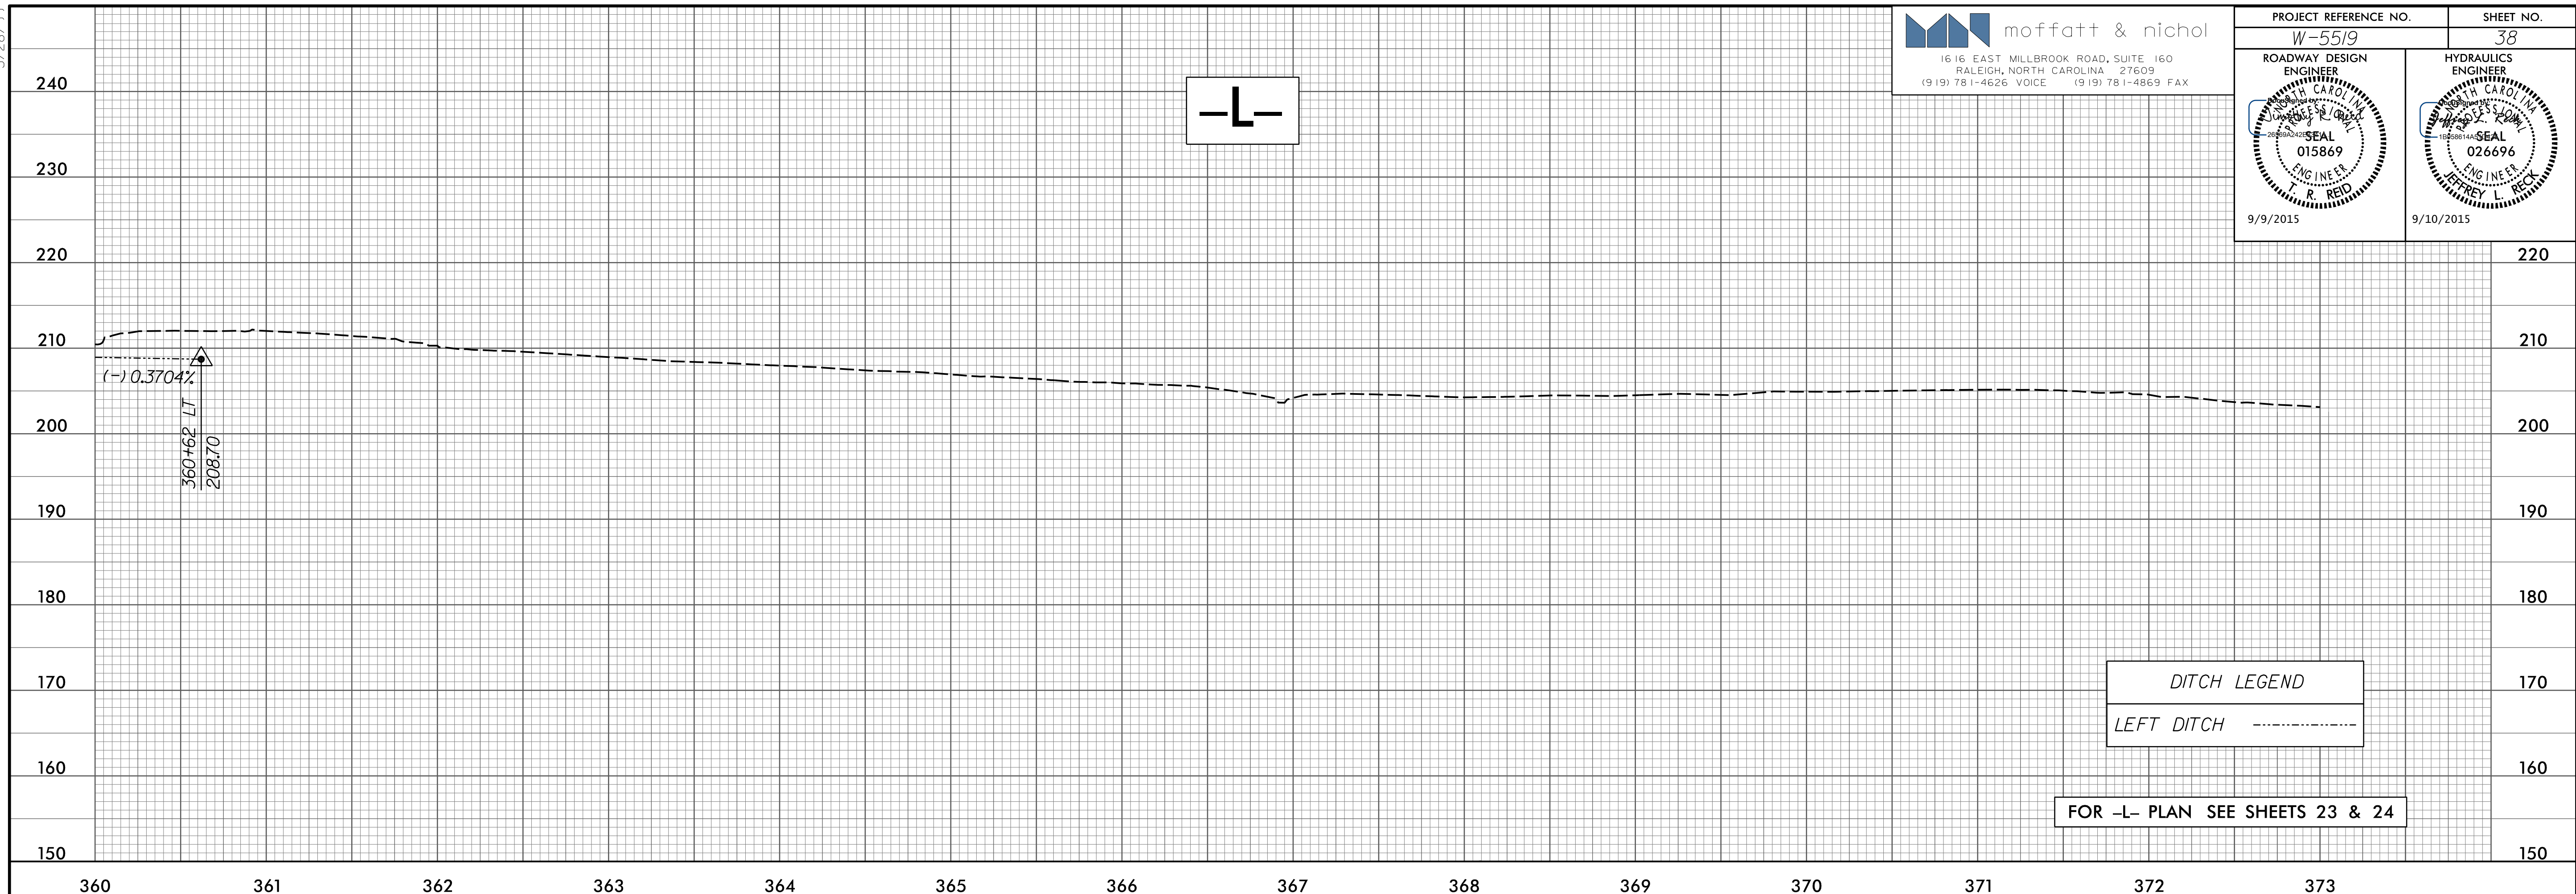

DITCH LEGEND
LEFT DITCH -----

FOR -L- PLAN SEE SHEETS 23 & 24

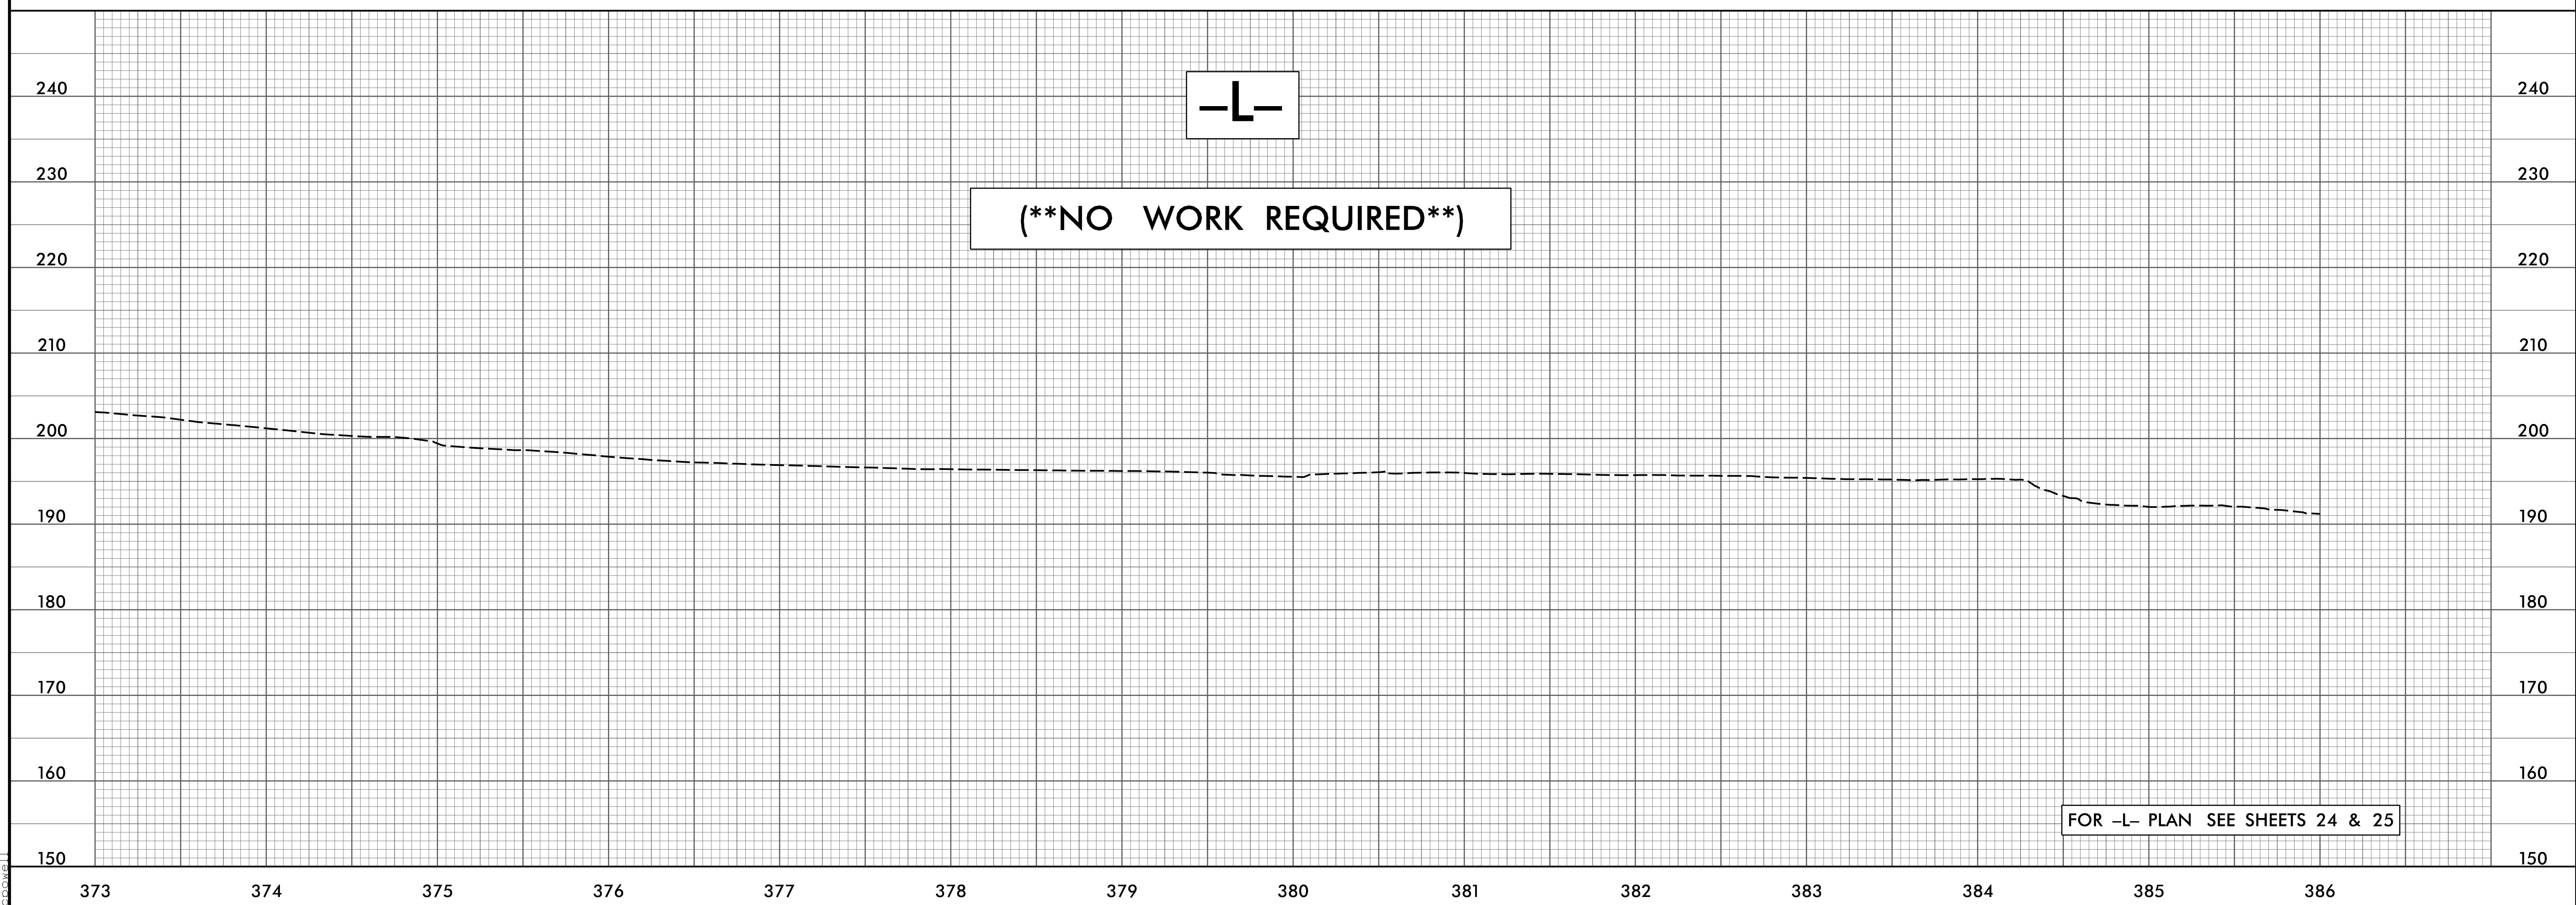

FOR -L- PLAN SEE SHEETS 24 & 25

P:\3\2015\Cadd\W5519\Roadway\Proj\W-5519_rdy_psh_s38.dgn