



5/28/99

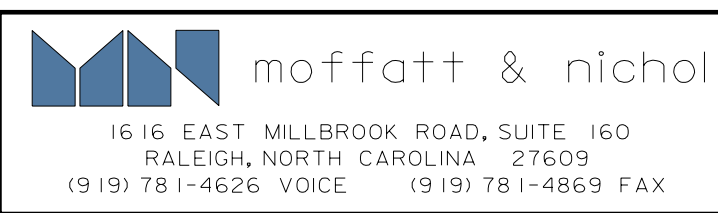


PROJECT REFERENCE NO. W-5519	SHEET NO. 40
ROADWAY DESIGN ENGINEER T. R. REID SEAL 015869 9/9/2015	HYDRAULICS ENGINEER JEREMY L. RECK SEAL 026696 9/10/2015

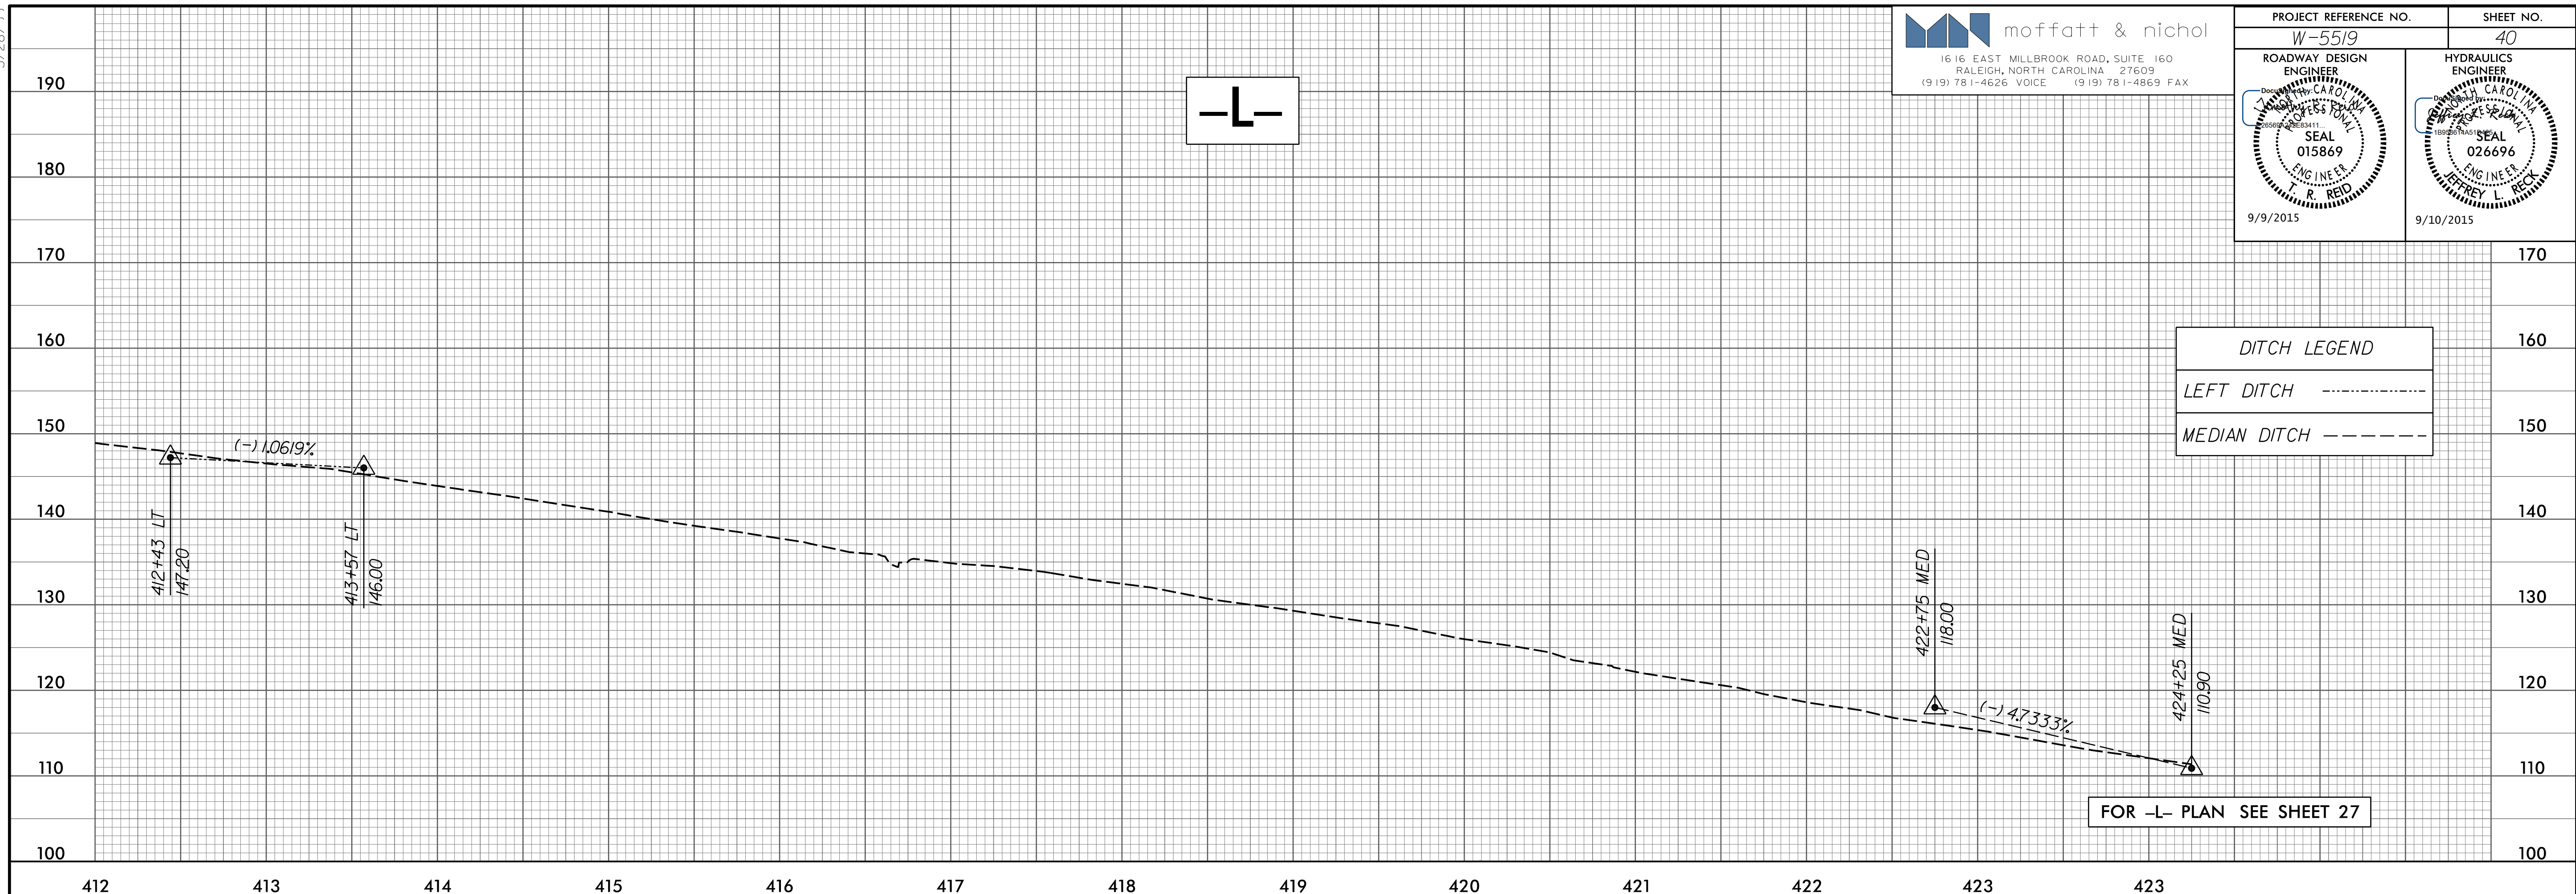

DITCH LEGEND

LEFT DITCH - - - - -

MEDIAN DITCH - - - - -

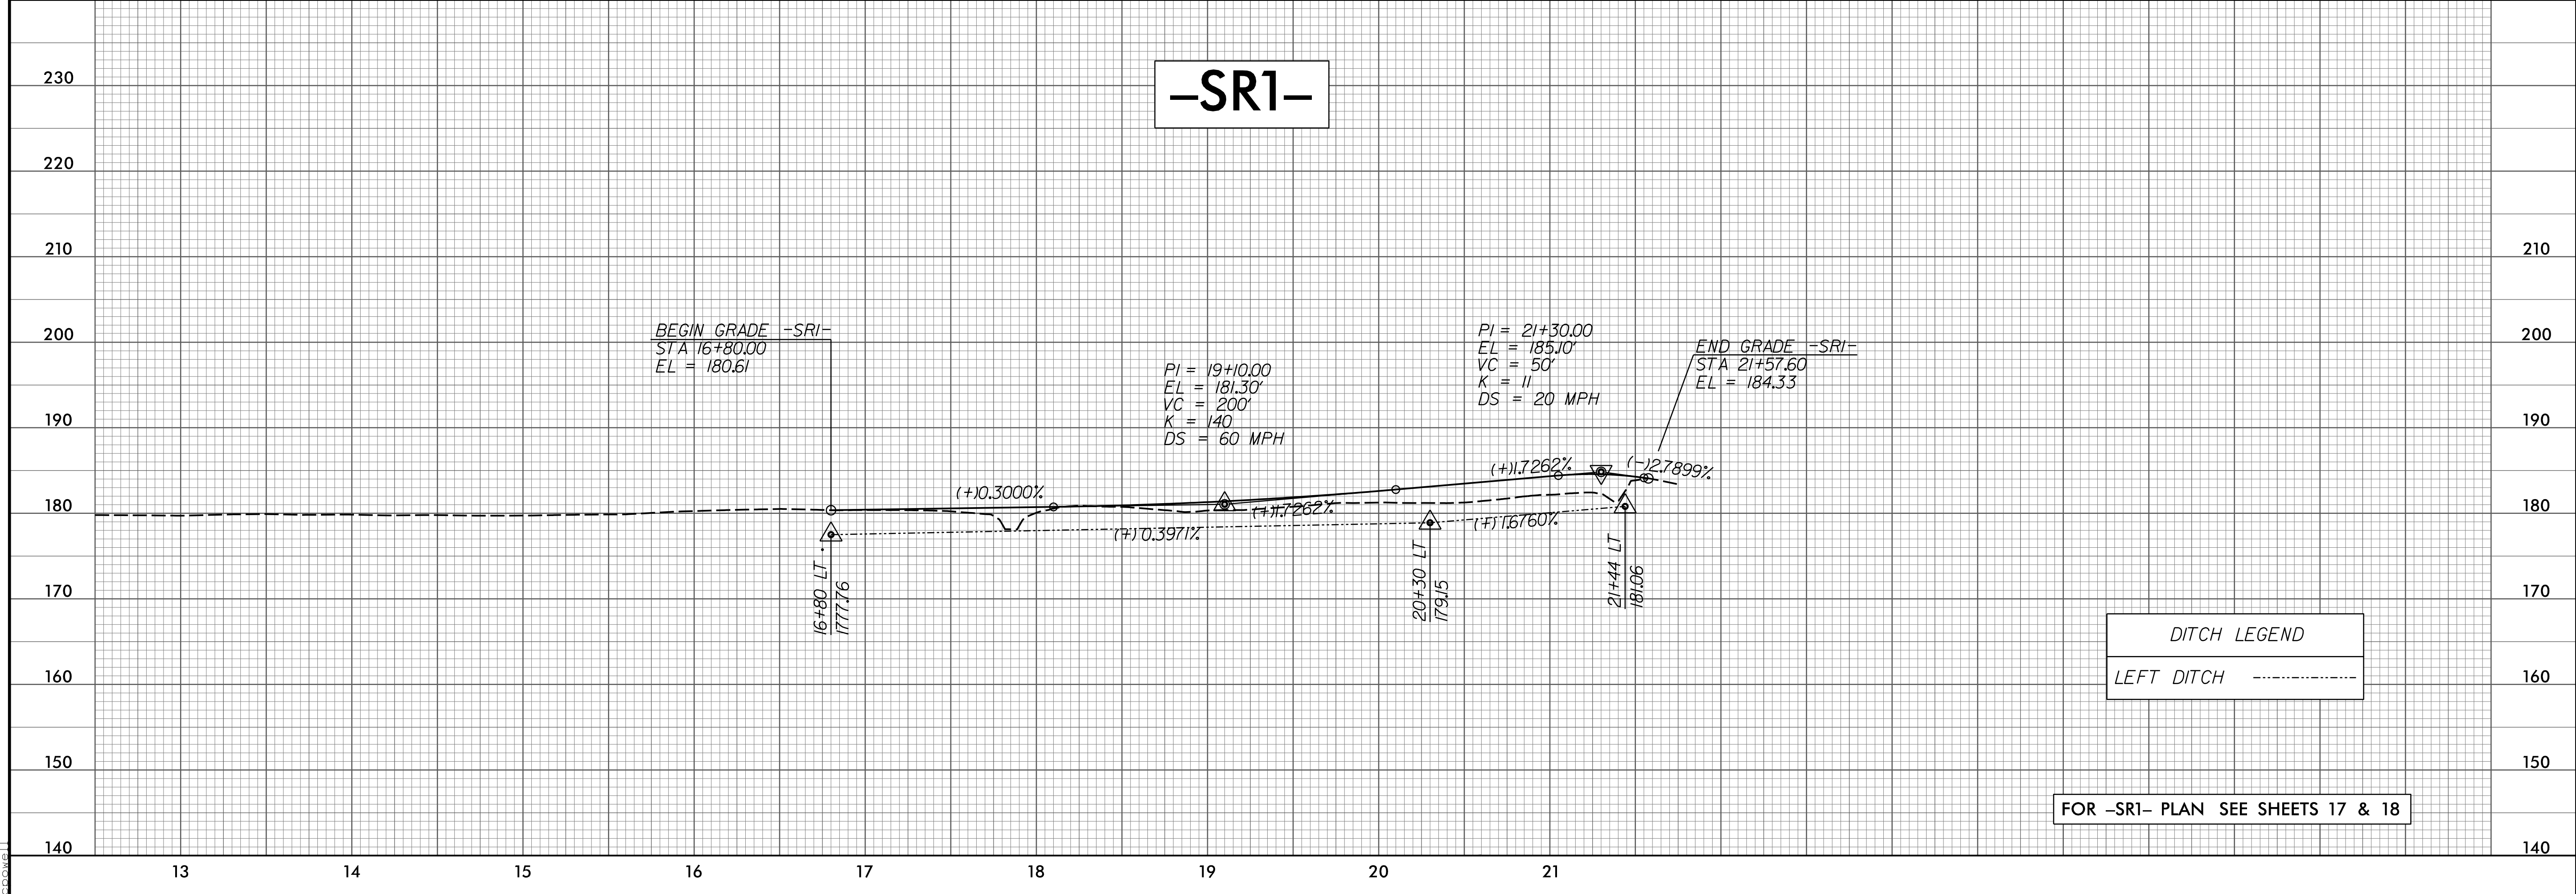

DITCH LEGEND

LEFT DITCH - - - - -

FOR -SRI- PLAN SEE SHEETS 17 & 18

P:\3\2015\Cadd\W5519\Roadway\Proj\W-5519_rdy_psh_s40.dgn