


ROADWAY STANDARD DRAWINGS

REV. SEPTEMBER 2011

ROADWAY STANDARD DRAWINGS




THE FOLLOWING ROADWAY STANDARDS AS APPEAR IN "ROADWAY STANDARD DRAWINGS" - PROJECT SERVICES UNIT - N.C. DEPARTMENT OF TRANSPORTATION - RALEIGH, N.C., DATED JANUARY 2012 ARE APPLICABLE TO THIS PROJECT AND BY REFERENCE HEREBY ARE CONSIDERED A PART OF THESE PLANS:

STD.NO.	TITLE
1101.01	WORK ZONE ADVANCE WARNING SIGNS
1101.02	TEMPORARY LANE CLOSURES
1101.03	TEMPORARY ROAD CLOSURES
1101.04	TEMPORARY SHOULDER CLOSURES
1101.05	WORK ZONE VEHICLE ACCESSES
1101.11	TRAFFIC CONTROL DESIGN TABLES
1110.01	STATIONARY WORK ZONE SIGNS
1110.02	PORTABLE WORK ZONE SIGNS
1115.01	FLASHING ARROW BOARDS
1130.01	DRUM
1135.01	CONES
1145.01	BARRICADES
1150.01	FLAGGING DEVICES
1165.01	WORK VEHICLE LIGHTING SYSTEMS AND TMA DELINEATION
1180.01	SKINNY-DRUM
1205.01	PAVEMENT MARKINGS - LINE TYPES AND OFFSETS
1205.02	PAVEMENT MARKINGS - TWO-LANE AND MULTI-LANE ROADWAYS
1205.04	PAVEMENT MARKINGS - INTERSECTIONS
1205.05	PAVEMENT MARKINGS - TURN LANES
1205.08	PAVEMENT MARKINGS - SYMBOLS AND WORD MESSAGES
1205.09	PAVEMENT MARKINGS - PAINTED ISLANDS
1251.01	RAISED PAVEMENT MARKERS - INSTALLATION SPACING
1251.01	RAISED PAVEMENT MARKERS - PERMANENT AND TEMPORARY
1261.01	GUARDRAIL AND BARRIER DELINEATORS - INSTALLATION SPACING
1262.01	GUARDRAIL END DELINEATION
1264.01	OBJECT MARKERS - TYPES
1264.02	OBJECT MARKERS - INSTALLATION

PROJ. REFERENCE NO. W-5519	SHEET NO. TMP-1A
 RAMEY KEMP ASSOCIATES, INC. Transportation Engineers 5808 Faringdon Place, Suite 100 Raleigh, North Carolina 27609 919-872-5115 Tel. 919-878-5416 Fax. www.rameykemp.com NC License No. C-9910	


LEGEND

GENERAL

-  DIRECTION OF TRAFFIC FLOW
-  DIRECTION OF PEDESTRIAN TRAFFIC FLOW
- EXIST. PVMT.
-  NORTH ARROW
- PROPOSED PVMT.
- ~~~~~ TEMP. SHORING (LOCATION PURPOSES ONLY)





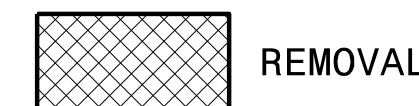




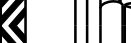



WORK AREA






REMOVAL




TRAFFIC CONTROL DEVICES

-  BARRICADE (TYPE III)
-  CONE
-  DRUM  SKINNY DRUM  TUBULAR MARKER
-  TEMPORARY CRASH CUSHION
-  FLASHING ARROW BOARD
-  FLAGGER
-  LAW ENFORCEMENT
-  TRUCK MOUNTED ATTENUATOR (TMA)
-  CHANGEABLE MESSAGE SIGN

TEMPORARY SIGNING

-  PORTABLE SIGN
-  STATIONARY SIGN
-  STATIONARY OR PORTABLE SIGN




SIGNALS

-  EXISTING
-  PROPOSED
-  TEMPORARY

PAVEMENT MARKINGS

- EXISTING LINES
- TEMPORARY LINES

PAVEMENT MARKERS

-  CRYSTAL/CRYSTAL
-  CRYSTAL/RED
-  YELLOW/YELLOW

PAVEMENT MARKING SYMBOLS


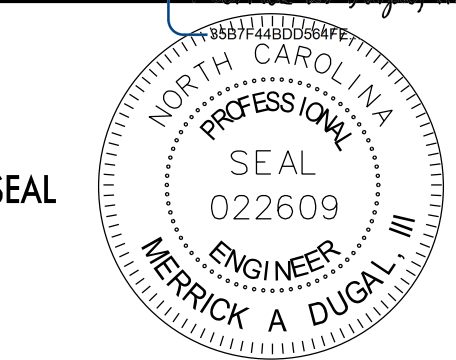
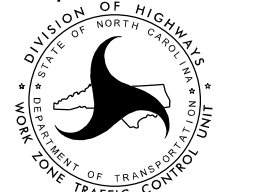
-  PAVEMENT MARKING SYMBOLS

EXISTING PAVEMENT MARKING SYMBOLS

-  PAVEMENT MARKING SYMBOLS

TEMPORARY PAVEMENT MARKING

PA	WHITE EDGELINE	PAINT (4")	LF
PB	YELLOW EDGELINE	PAINT (4")	LF
PC	10 FT. WHITE SKIP	PAINT (4")	LF
PD	3 FT.-9 FT./SP WHITE MINISKIP	PAINT (4")	LF
PE	WHITE SOLID LANE LINE	PAINT (4")	LF
PF	10 FT. YELLOW SKIP	PAINT (4")	LF
PH	YELLOW SINGLE CENTER	PAINT (4")	LF
PI	YELLOW DOUBLE CENTER	PAINT (4")	LF
P8	2 FT.-6 FT./SP WHITE MINISKIP	PAINT (4")	LF
P9	2 FT.-6 FT./SP YELLOW MINISKIP	PAINT (4")	LF
PJ	10 FT. WHITE SKIP	PAINT (6")	LF
PN	WHITE GORELINE	PAINT (8")	LF
PO	WHITE DIAGONAL	PAINT (8")	LF
PP	YELLOW DIAGONAL	PAINT (8")	LF
P10	3 FT.-3 FT./SP WHITE MINISKIP	PAINT (12")	LF
P2	WHITE STOP BAR	PAINT (24")	LF
QA	LEFT TURN ARROW	PAINT ↶	EA
QB	RIGHT TURN ARROW	PAINT ↷	EA
QC	STRAIGHT ARROW	PAINT ↑	EA
QD	COMBO. LEFT/STRAIGHT ARROW	PAINT ↶↑	EA
QE	COMBO. RIGHT/STRAIGHT ARROW	PAINT ↷↑	EA
QP	MERGE ARROW	PAINT ↶↷	EA

APPROVED:  DATE: 9/9/2015	ROADWAY STANDARD DRAWINGS & LEGEND	
	SCALE: 1"=50'	Prepared For:
	DATE:	
	DEVELOPED BY: DAJ	
	REVIEWED BY: MAD	
RKA PROJ. #: 14071	CADD FILE	REVISIONS