
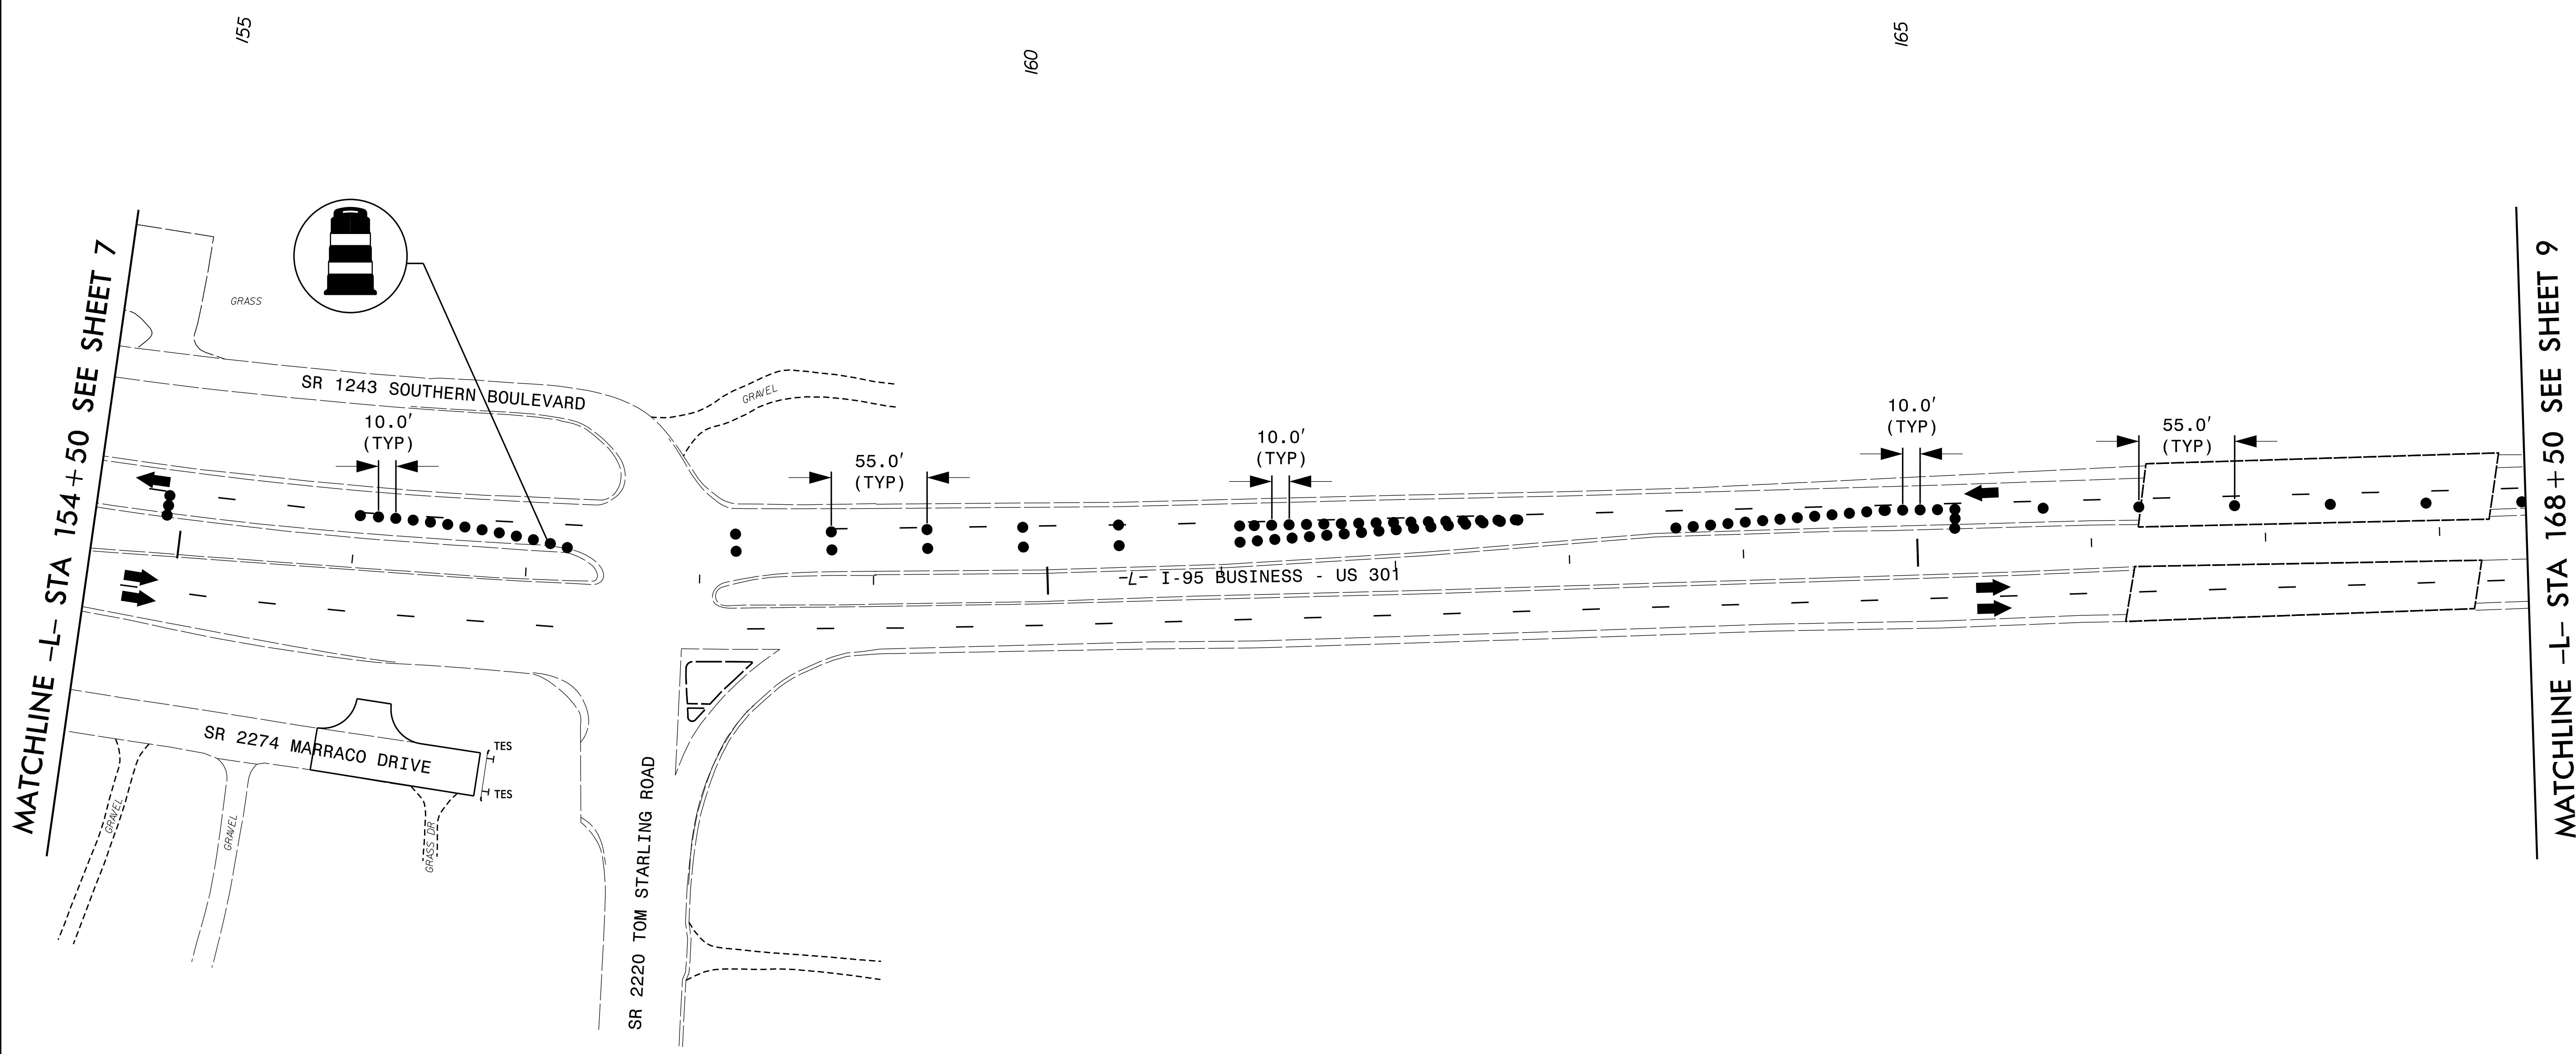


# SECTION 2 128+00 +/- TO 150+45 +/-

PROJ. REFERENCE NO.	SHEET NO.
W-5519	TMP-8

**RAMEY KEMP ASSOCIATES, INC.**  
 Transportation Engineers  
 5808 Faringdon Place, Suite 100  
 Raleigh, North Carolina 27609  
 919-872-5115 Tel. 919-878-5416 Fax.  
 www.rameykemp.com  
 NC License No. C-3910

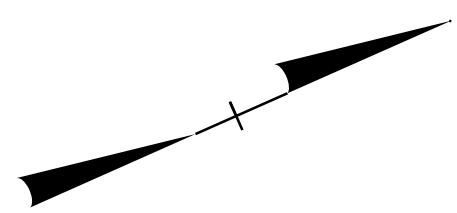

APPROVED: <i>Merrick A. Dugal</i> DATE: 9/9/2015	<b>PHASE II</b>	
SCALE: 1"=50'	Prepared For:	REVISIONS
DATE:		
DEVELOPED BY: DAJ		
REVIEWED BY: MAD		
RKA PROJ. #: 14071		CADD FILE