
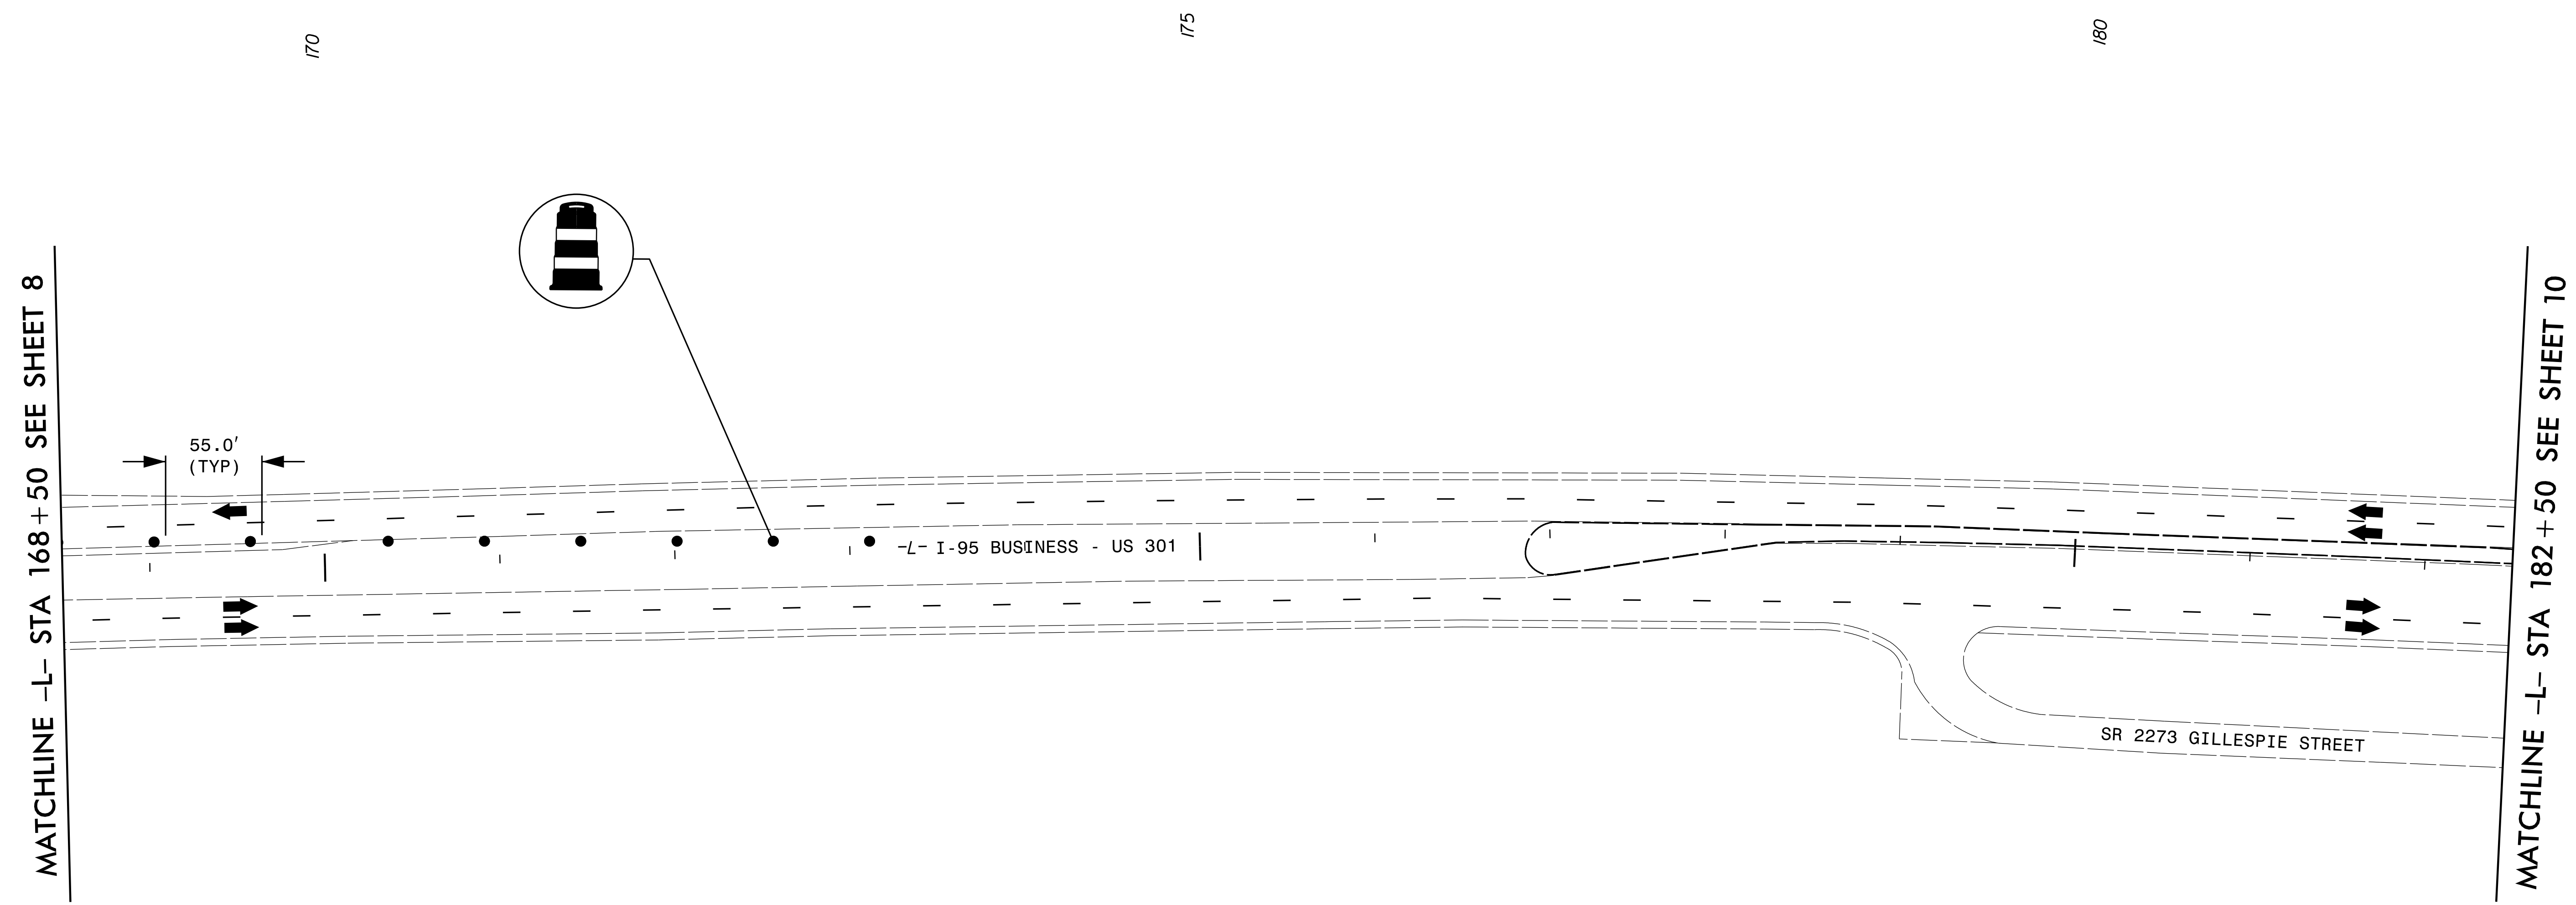


SECTION 2 128+00 +/- TO 150+45 +/-

PROJ. REFERENCE NO.	SHEET NO.
W-5519	TMP-9

RAMEY KEMP ASSOCIATES, INC.
 Transportation Engineers
 5808 Faringdon Place, Suite 100
 Raleigh, North Carolina 27609
 919-872-5115 Tel. 919-878-5416 Fax.
 www.rameykemp.com
 NC License No. C-9910

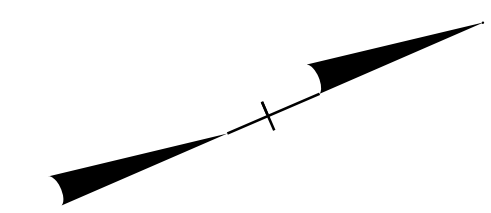

****NO WORK THIS SHEET****

APPROVED: <i>Merrick A. Dugal</i> DATE: 9/9/2015	PHASE II	
	SCALE: 1"=50'	Prepared For:
	DATE:	
	DEVELOPED BY: DAJ	REVISIONS
	REVIEWED BY: MAD	RKA PROJ. #: 14071