


PROJ. REFERENCE NO.	SHEET NO.
W-5519	TMP-22

**RAMEY KEMP ASSOCIATES, INC.**  
 Transportation Engineers  
 5808 Faringdon Place, Suite 100  
 Raleigh, North Carolina 27609  
 919-872-5115 Tel. 919-878-5416 Fax.  
 www.rameykemp.com  
 NC License No. C-0910


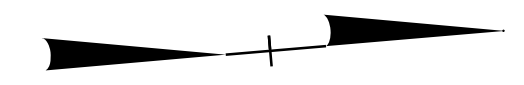




**SECTION 7 318+00 +/- TO 334+40 +/-**  
**SECTION 8 354+20 +/- TO 376+95 +/-**

SECTION NOTE: ADJACENT SECTIONS ARE NOT TO BE CONSTRUCTED AT THE SAME TIME. CONTRACTOR TO PROVIDE APPROPRIATE MERGE TAPER AND BUFFER SPACING PER NCDOT RSD 1101.02 (SHEET 3 OF 15) FOR EACH SECTION. (SEE PHASING NOTES FOR SEQUENCING.)

CONSTRUCTION

NOTE: MAINTAIN ACCESS TO NEARBY CROSSOVER WITHIN 1 MILE OF WORK AREA AT ALL TIMES.

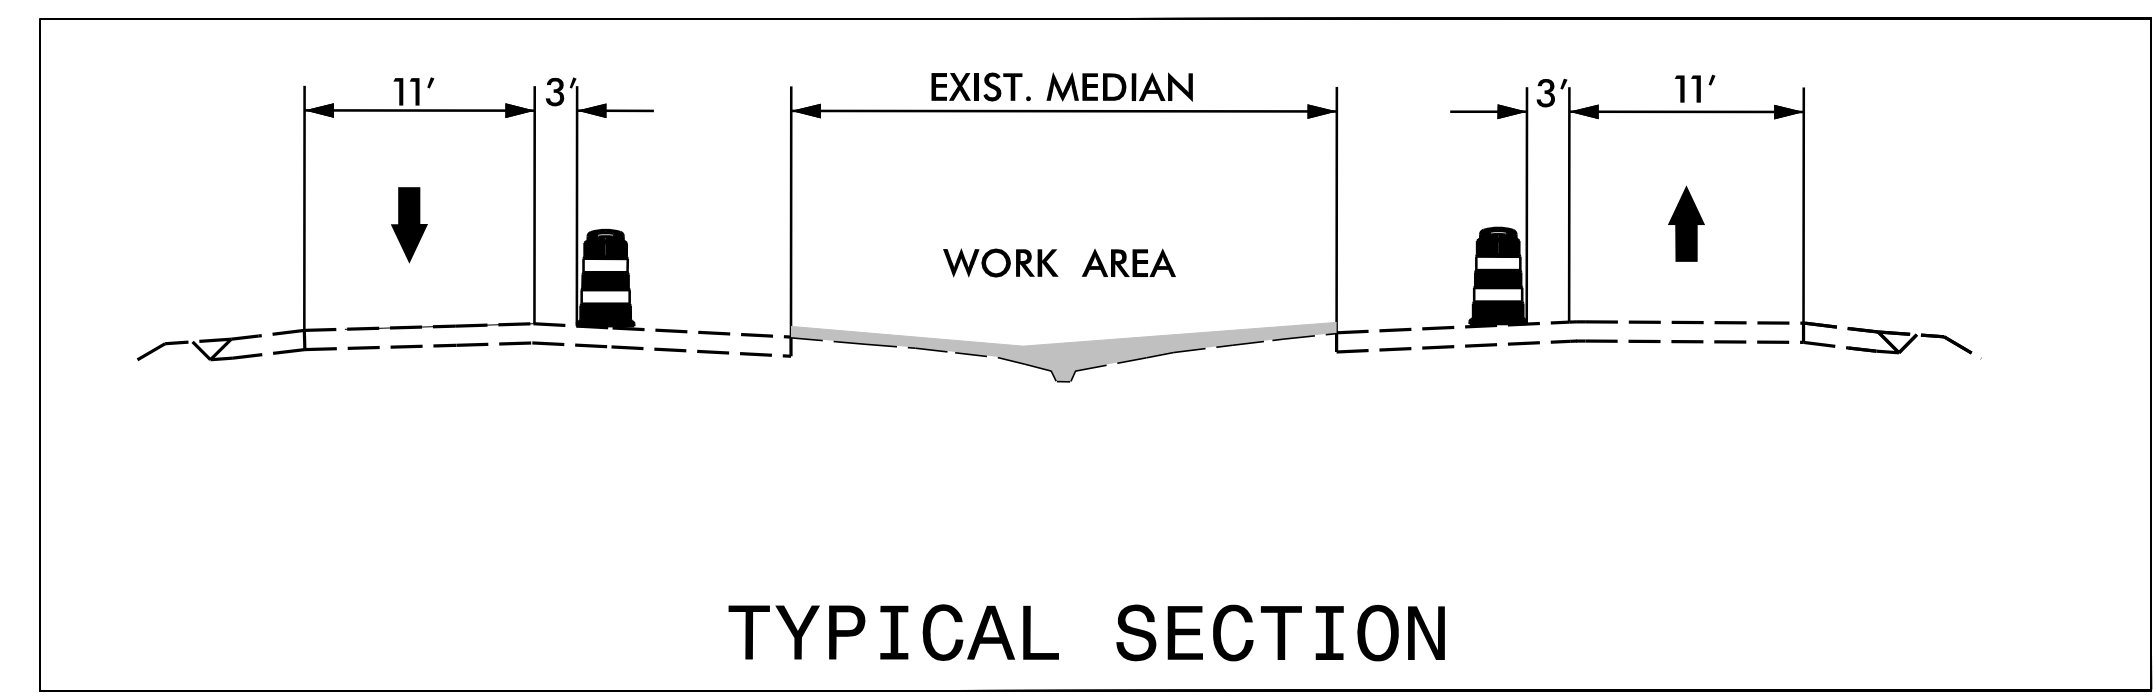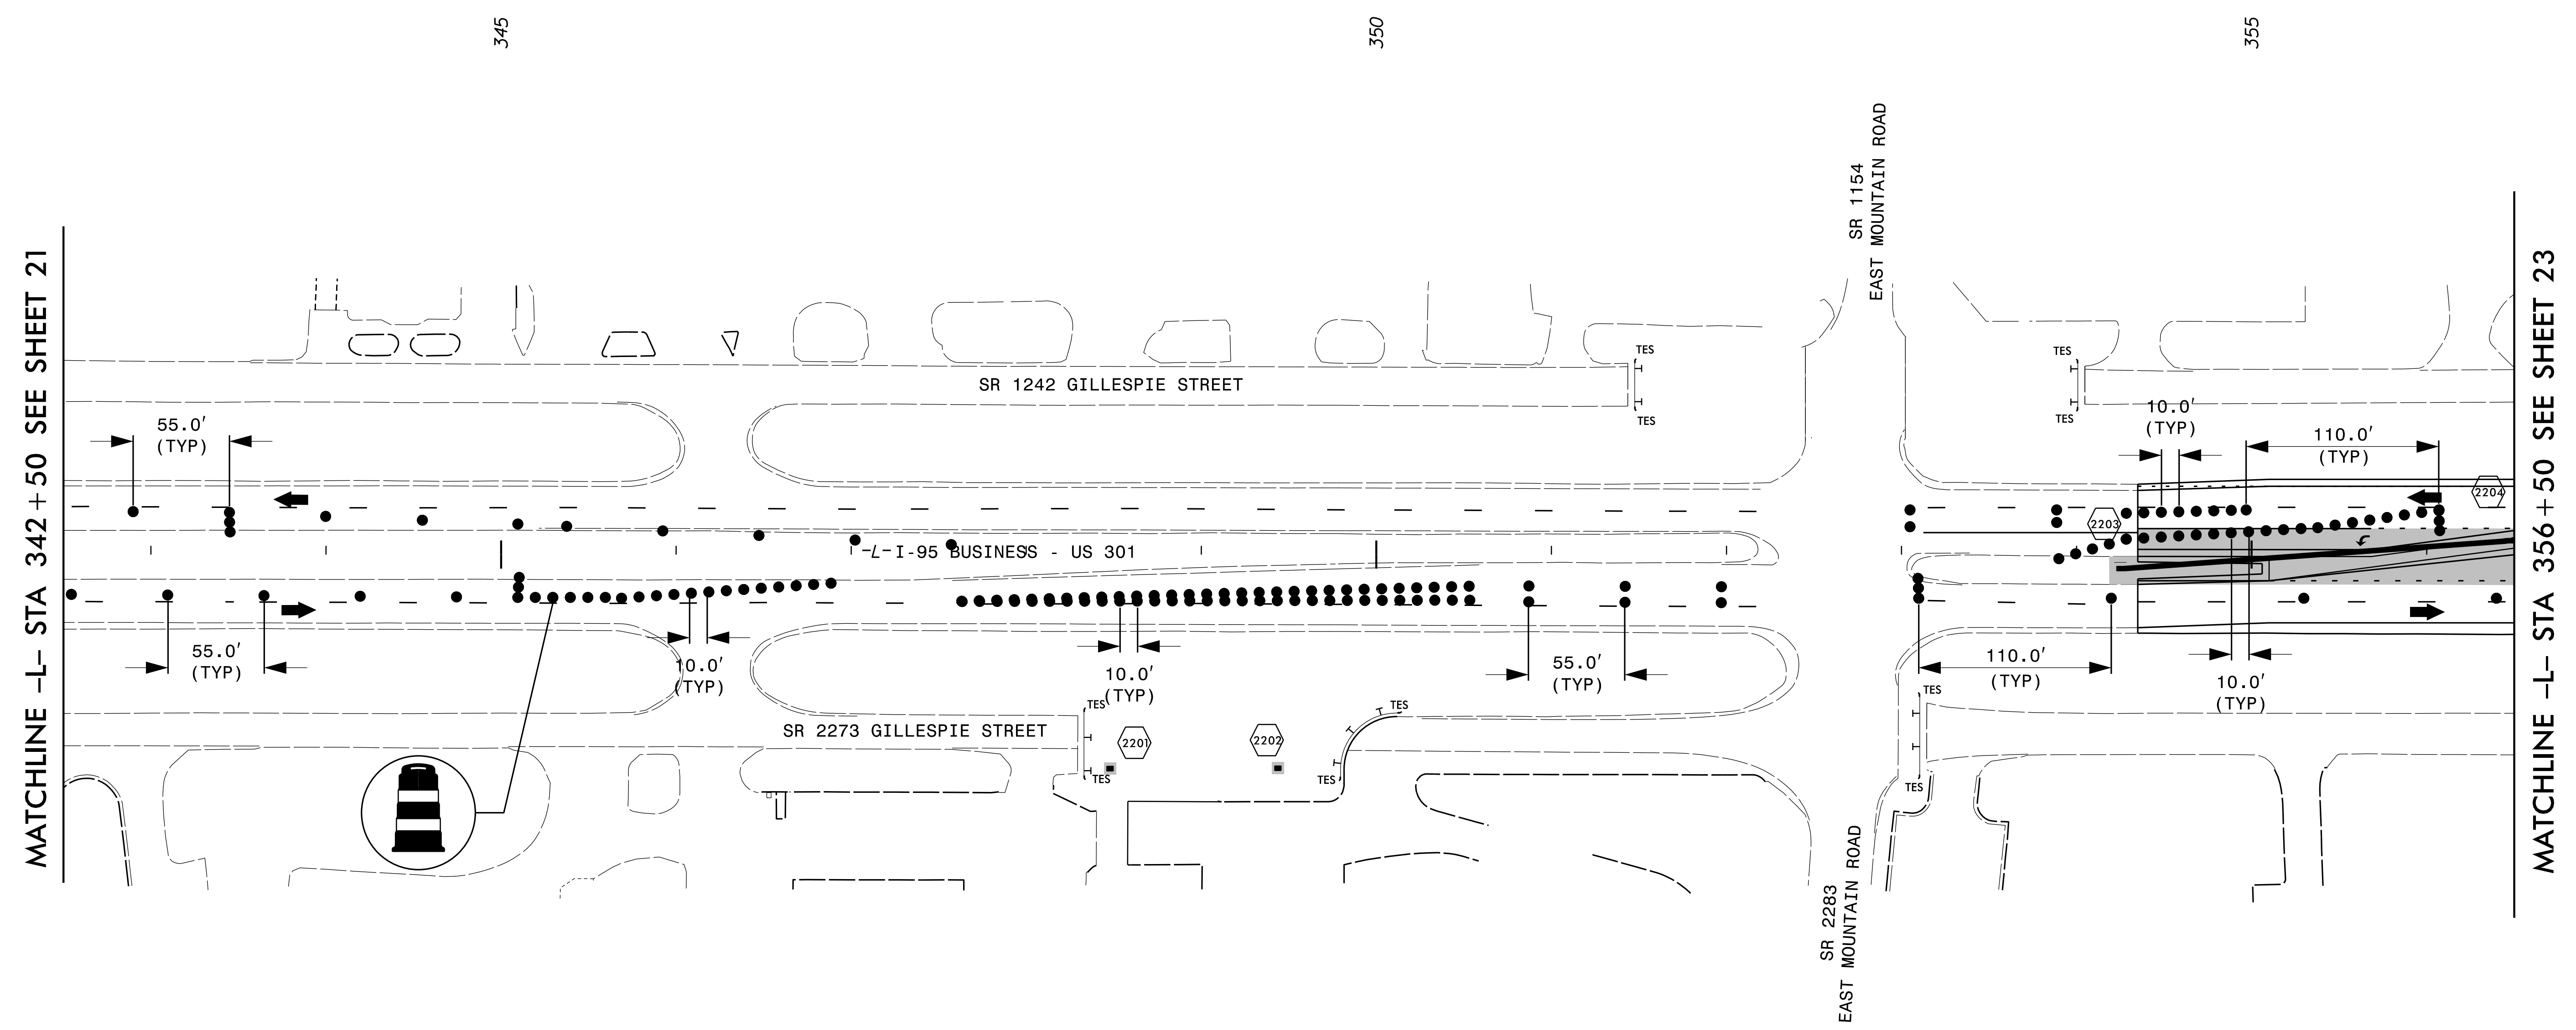

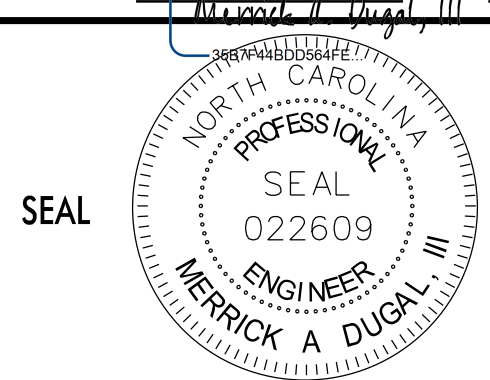APPROVED: 	DATE: 9/9/2015	<b>PHASE II</b>	
SCALE: 1"=50'	DEVELOPED BY: DAJ		
REVIEWED BY: MAD	PREPARED FOR: 		
RKA PROJ. #: 14071			