


CONSTRUCTION

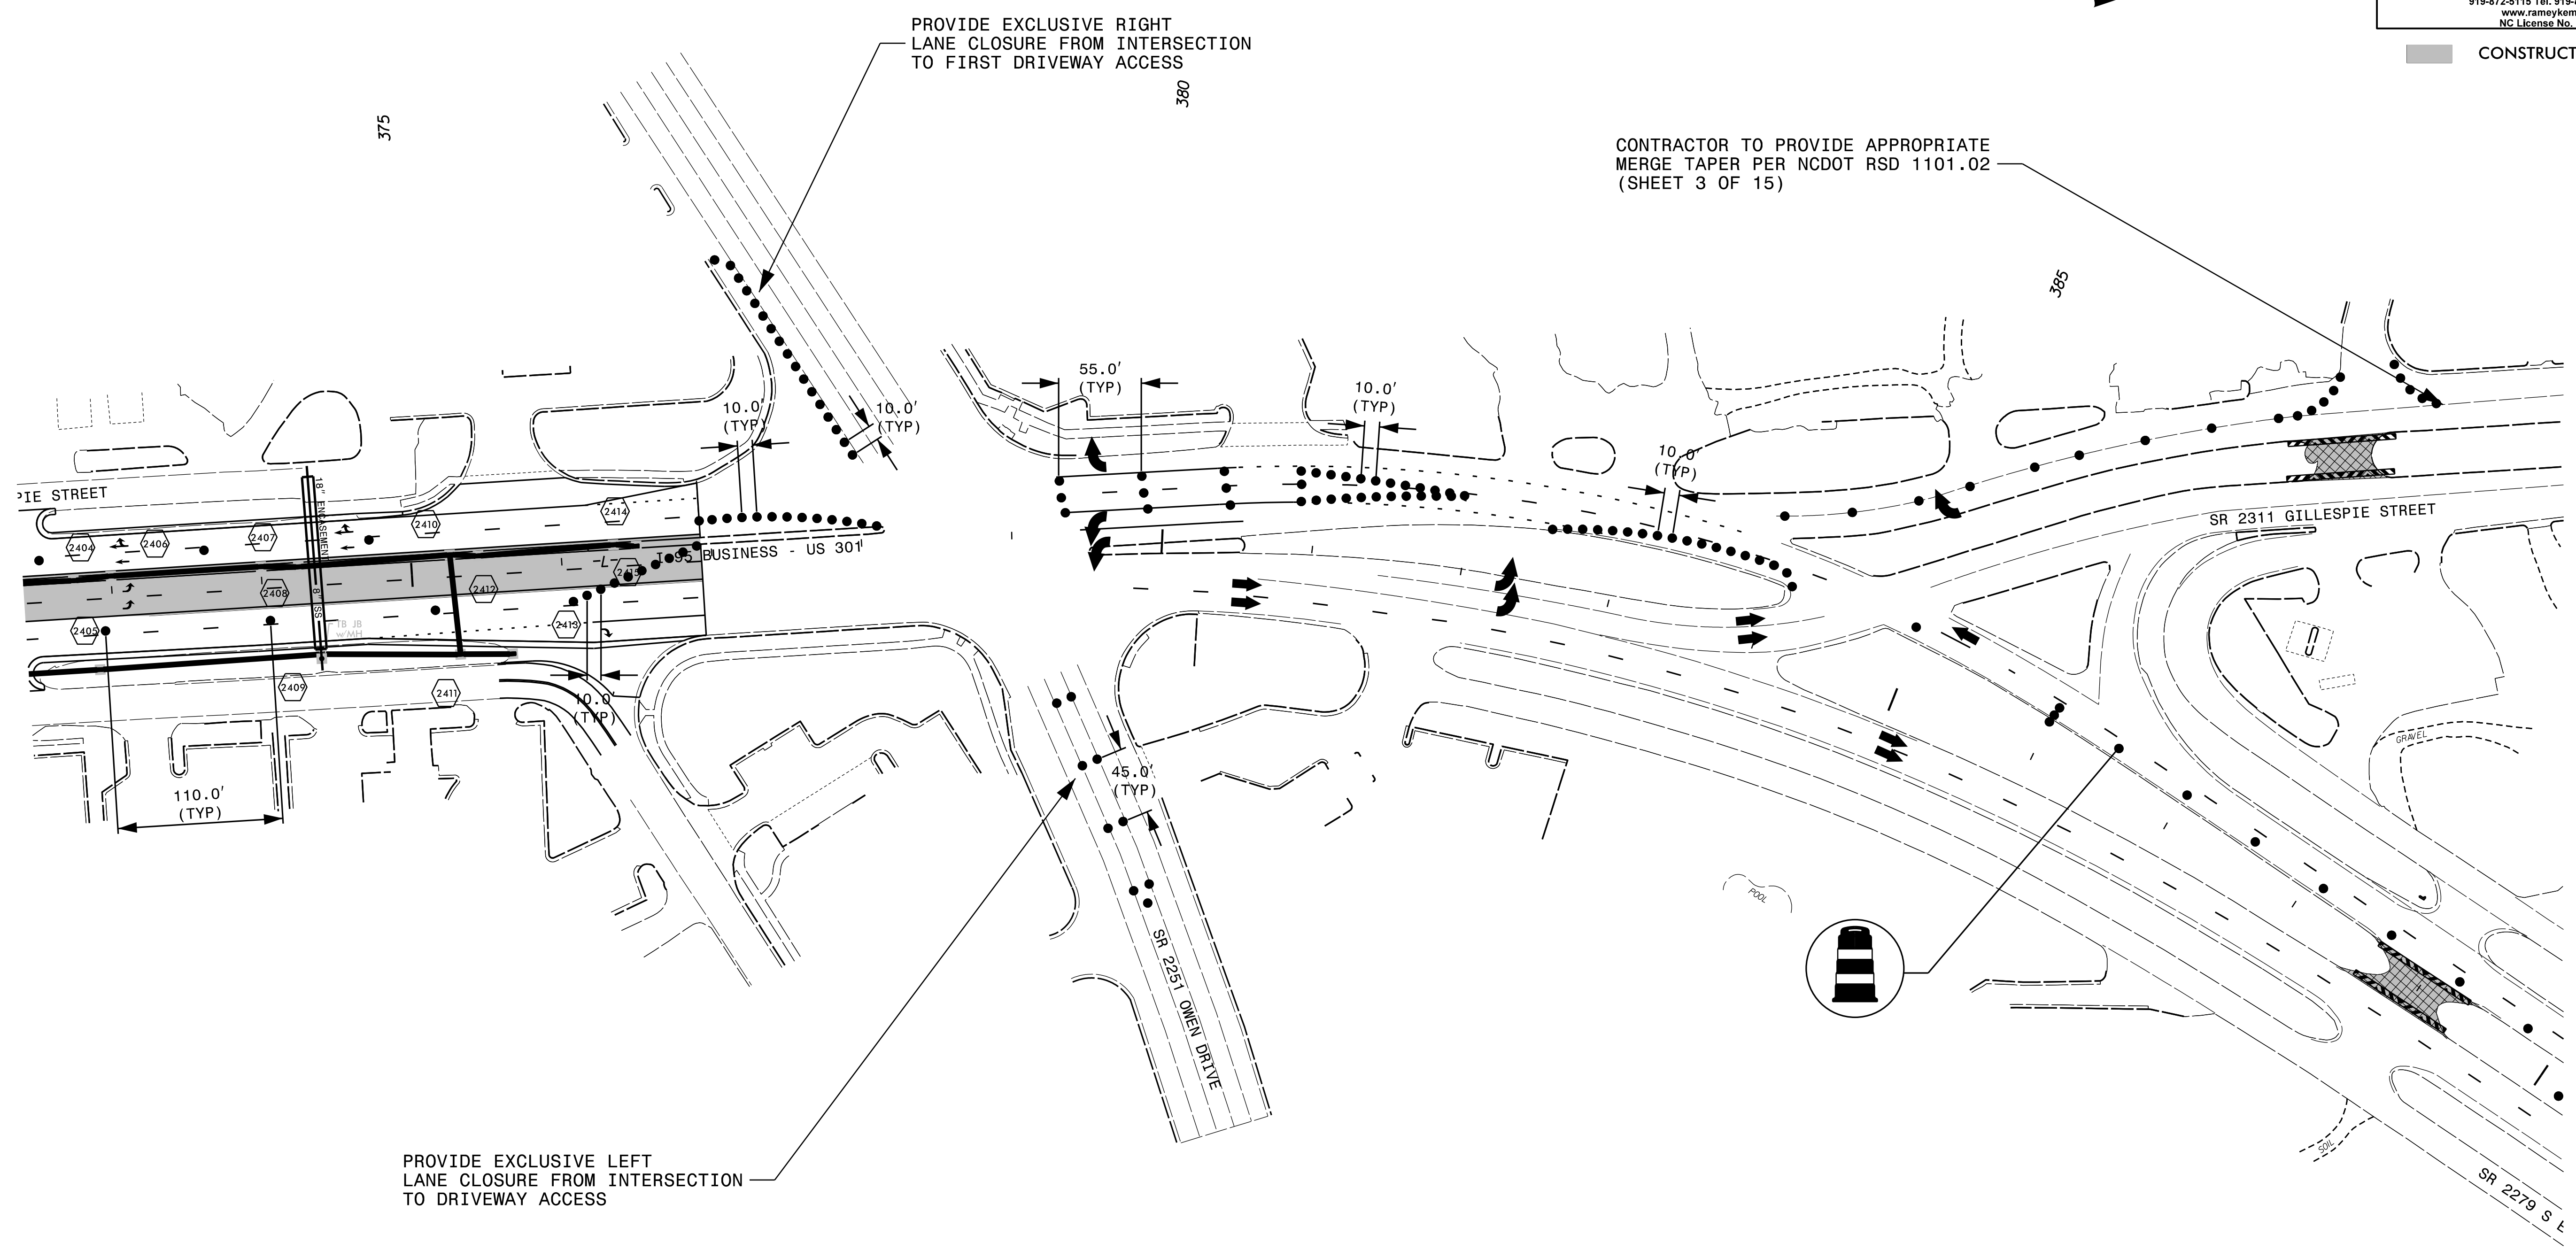

- NOTES:**
1. SEE TMP-28 FOR SIGNING PLANS
 2. USE LANE CLOSURES IN CONJUNCTION WITH TMP-24 AND TMP-25
 3. REOPEN -L- FROM ROAD CLOSURE BY 6 AM. REMOVE AND RECONFIGURE DRUMS BACK TO ORIGINAL PATTERN. SEE TMP-24 AND TMP-25.

| | | |
|--------------------|---------------------------------|------------------|
| APPROVED: | DocuSigned by: | DATE: 11/10/2015 |
| SEAL | LANE CLOSURES FOR DETOUR | |
| | SCALE: 1"=60' | Prepared For: |
| | DEVELOPED BY: DAJ | |
| | REVIEWED BY: MAD | |
| RKA PROJ. #: 14071 | CADD FILE | REVISIONS |