



**FINAL PAVEMENT MARKING SCHEDULE**

MATERIAL	SYMBOL	DESCRIPTION
<u>THERMOPLASTIC (4", 90 MILS)</u>		
	TA	WHITE EDGE LINE
	TB	YELLOW EDGE LINE
<u>THERMOPLASTIC (4", 120 MILS)</u>		
	T8	WHITE MINI SKIP (2'/6')
	TI	YELLOW DOUBLE CENTER
<u>THERMOPLASTIC (6", 90 MILS)</u>		
	T6	WHITE EDGE LINE
	T7	YELLOW EDGE LINE
<u>THERMOPLASTIC (6", 120 MILS)</u>		
	T11	WHITE MINI SKIP (2'/6')
	T12	YELLOW MINI SKIP (2'/6')
	TJ	WHITE SKIP (10')
	TK	WHITE MINI SKIP (3'/9')
	TL	WHITE SOLID LANE LINE
<u>THERMOPLASTIC (8", 90 MILS)</u>		
	TP	YELLOW DIAGONAL
<u>THERMOPLASTIC (12", 90 MILS)</u>		
	TS	WHITE GORELINE
	TU	WHITE DIAGONAL
<u>THERMOPLASTIC (24", 120 MILS)</u>		
	T2	WHITE STOP BAR
<u>THERMOPLASTIC PAVEMENT MARKING SYMBOLS (90 MILS)</u>		
	UA	LEFT TURN ARROW
	UB	RIGHT TURN ARROW
	UC	STRAIGHT ARROW
	UE	COMBO. RIGHT/STRAIGHT ARROW
	UM	12" YIELD LINE TRIANGLE
	UT	U-TURN ARROW
<u>PERMANENT RAISED PAVEMENT MARKERS</u>		
	MA	YELLOW & YELLOW
	MB	CRYSTAL & RED

**LEGEND**

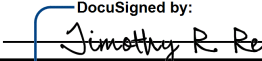
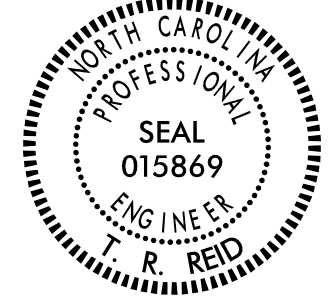
**GENERAL**

-  DIRECTION OF TRAFFIC FLOW
- EXIST. PVMT.
-  NORTH ARROW
- \_\_\_\_\_ PROPOSED PVMT.

**PAVEMENT MARKING SYMBOLS**

-  PAVEMENT MARKING SYMBOLS

9/10/2015  
 P:\8467\Cadd\W5519\_Traffic\Signing\CADD\W5519\_pmp.pmp-2.dgn  
 thuffman

APPROVED:  DATE: 9/10/2015 26669424288411	
SEAL T. R. REID	