



MATCHLINE -L- STA 140 + 50 SEE SHEET PMP-5

MATCHLINE -L- STA 154 + 50 SEE SHEET PMP-7

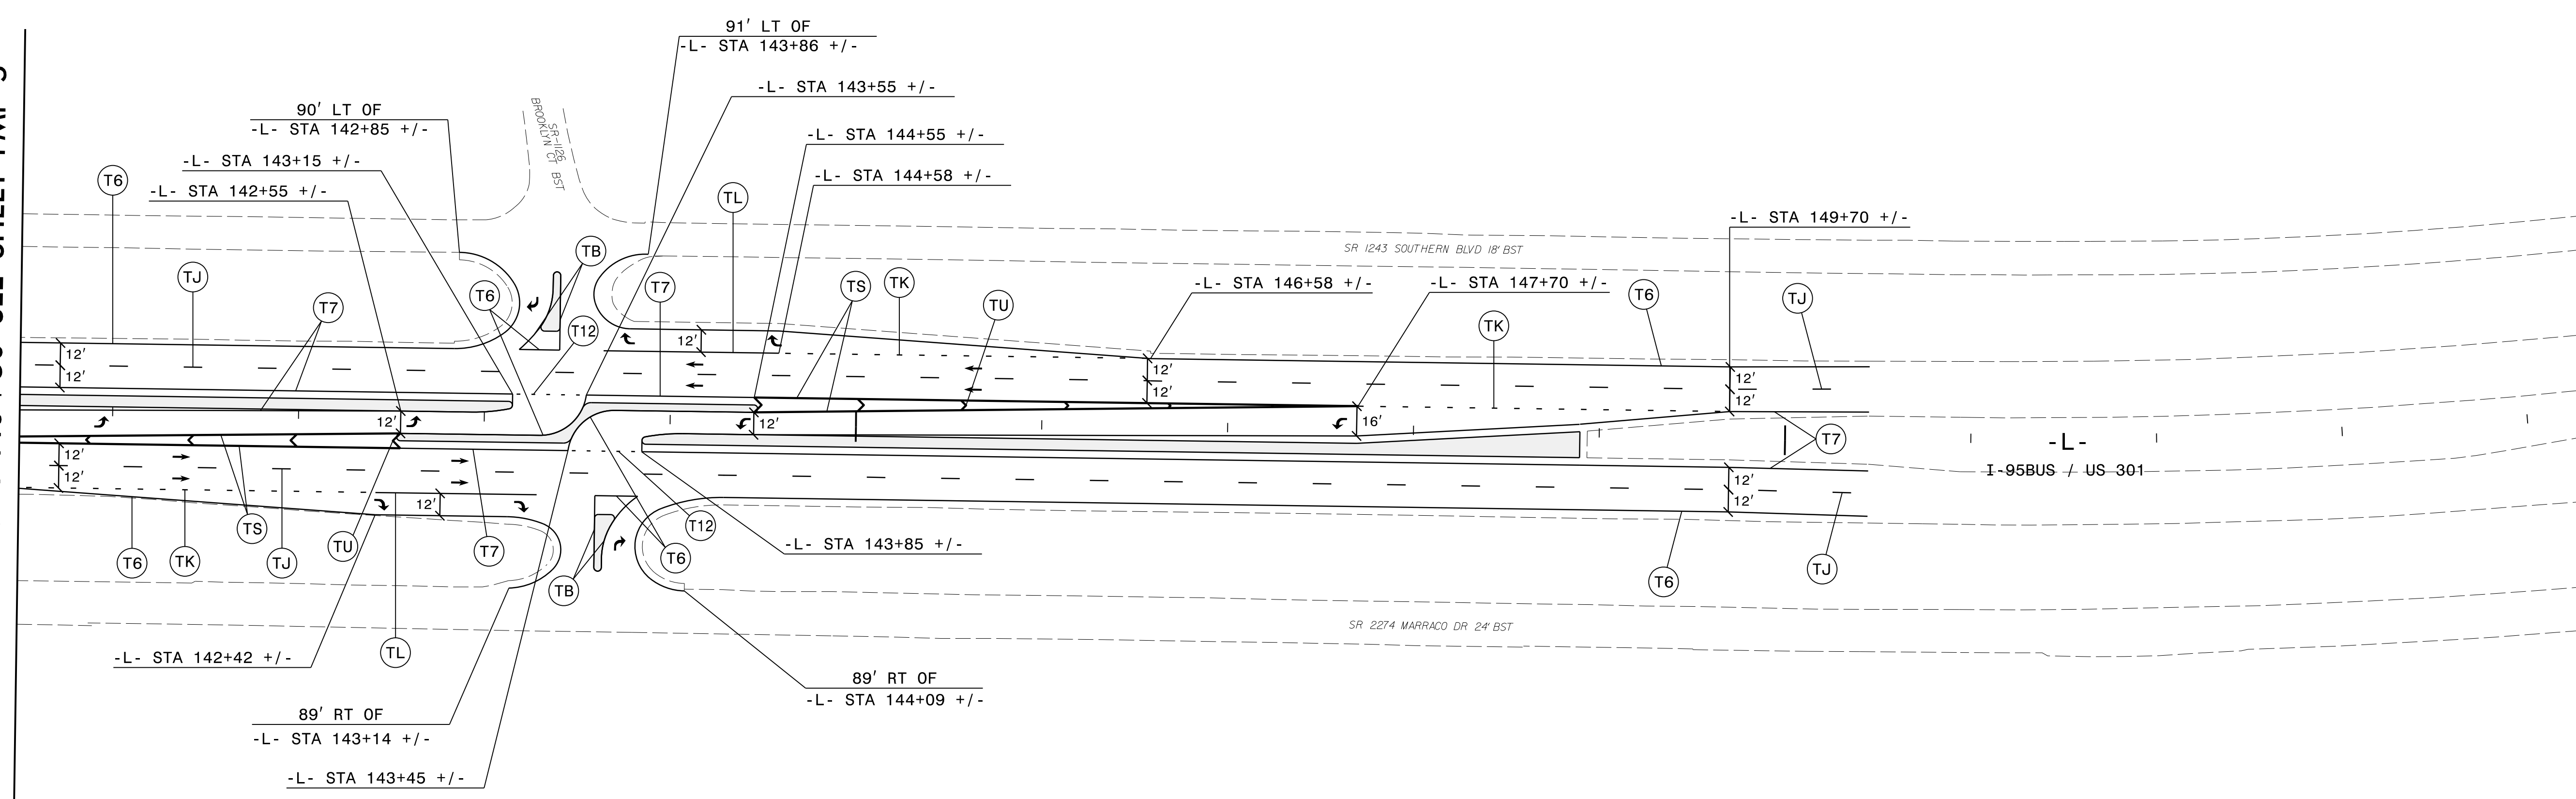


9/10/2015
P:\8467\Cadd\W5519\Traffic\Signing\CADD\W5519_pmp_6.dgn
THUFMAN



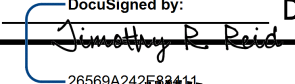APPROVED:  DATE: 9/10/2015

SEAL

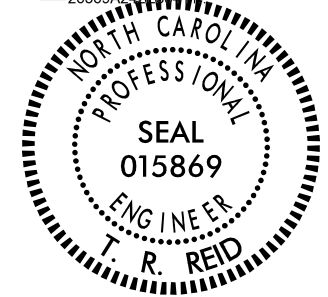

FINAL PAVEMENT MARKING PLANS