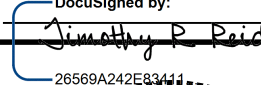


MATCHLINE -L- STA 224 + 50 SEE SHEET PMP-11


MATCHLINE -L- STA 237 + 50 SEE SHEET PMP-13

9/10/2015
P:\8467\Cadd\W5519\Traffic\Signing\CADD\W5519_pmp-12.dgn
THUFman

mo moffatt & nichol
1616 EAST MILLBROOK ROAD, SUITE 160
RALEIGH, NORTH CAROLINA 27609
(919) 781-4626 VOICE (919) 781-4869 FAX

APPROVED:  DATE: 9/10/2015

SEAL

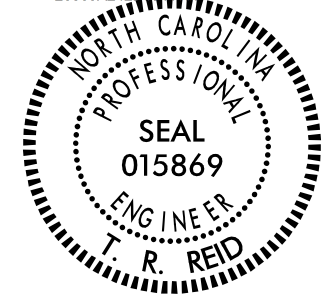

FINAL PAVEMENT MARKING PLANS