

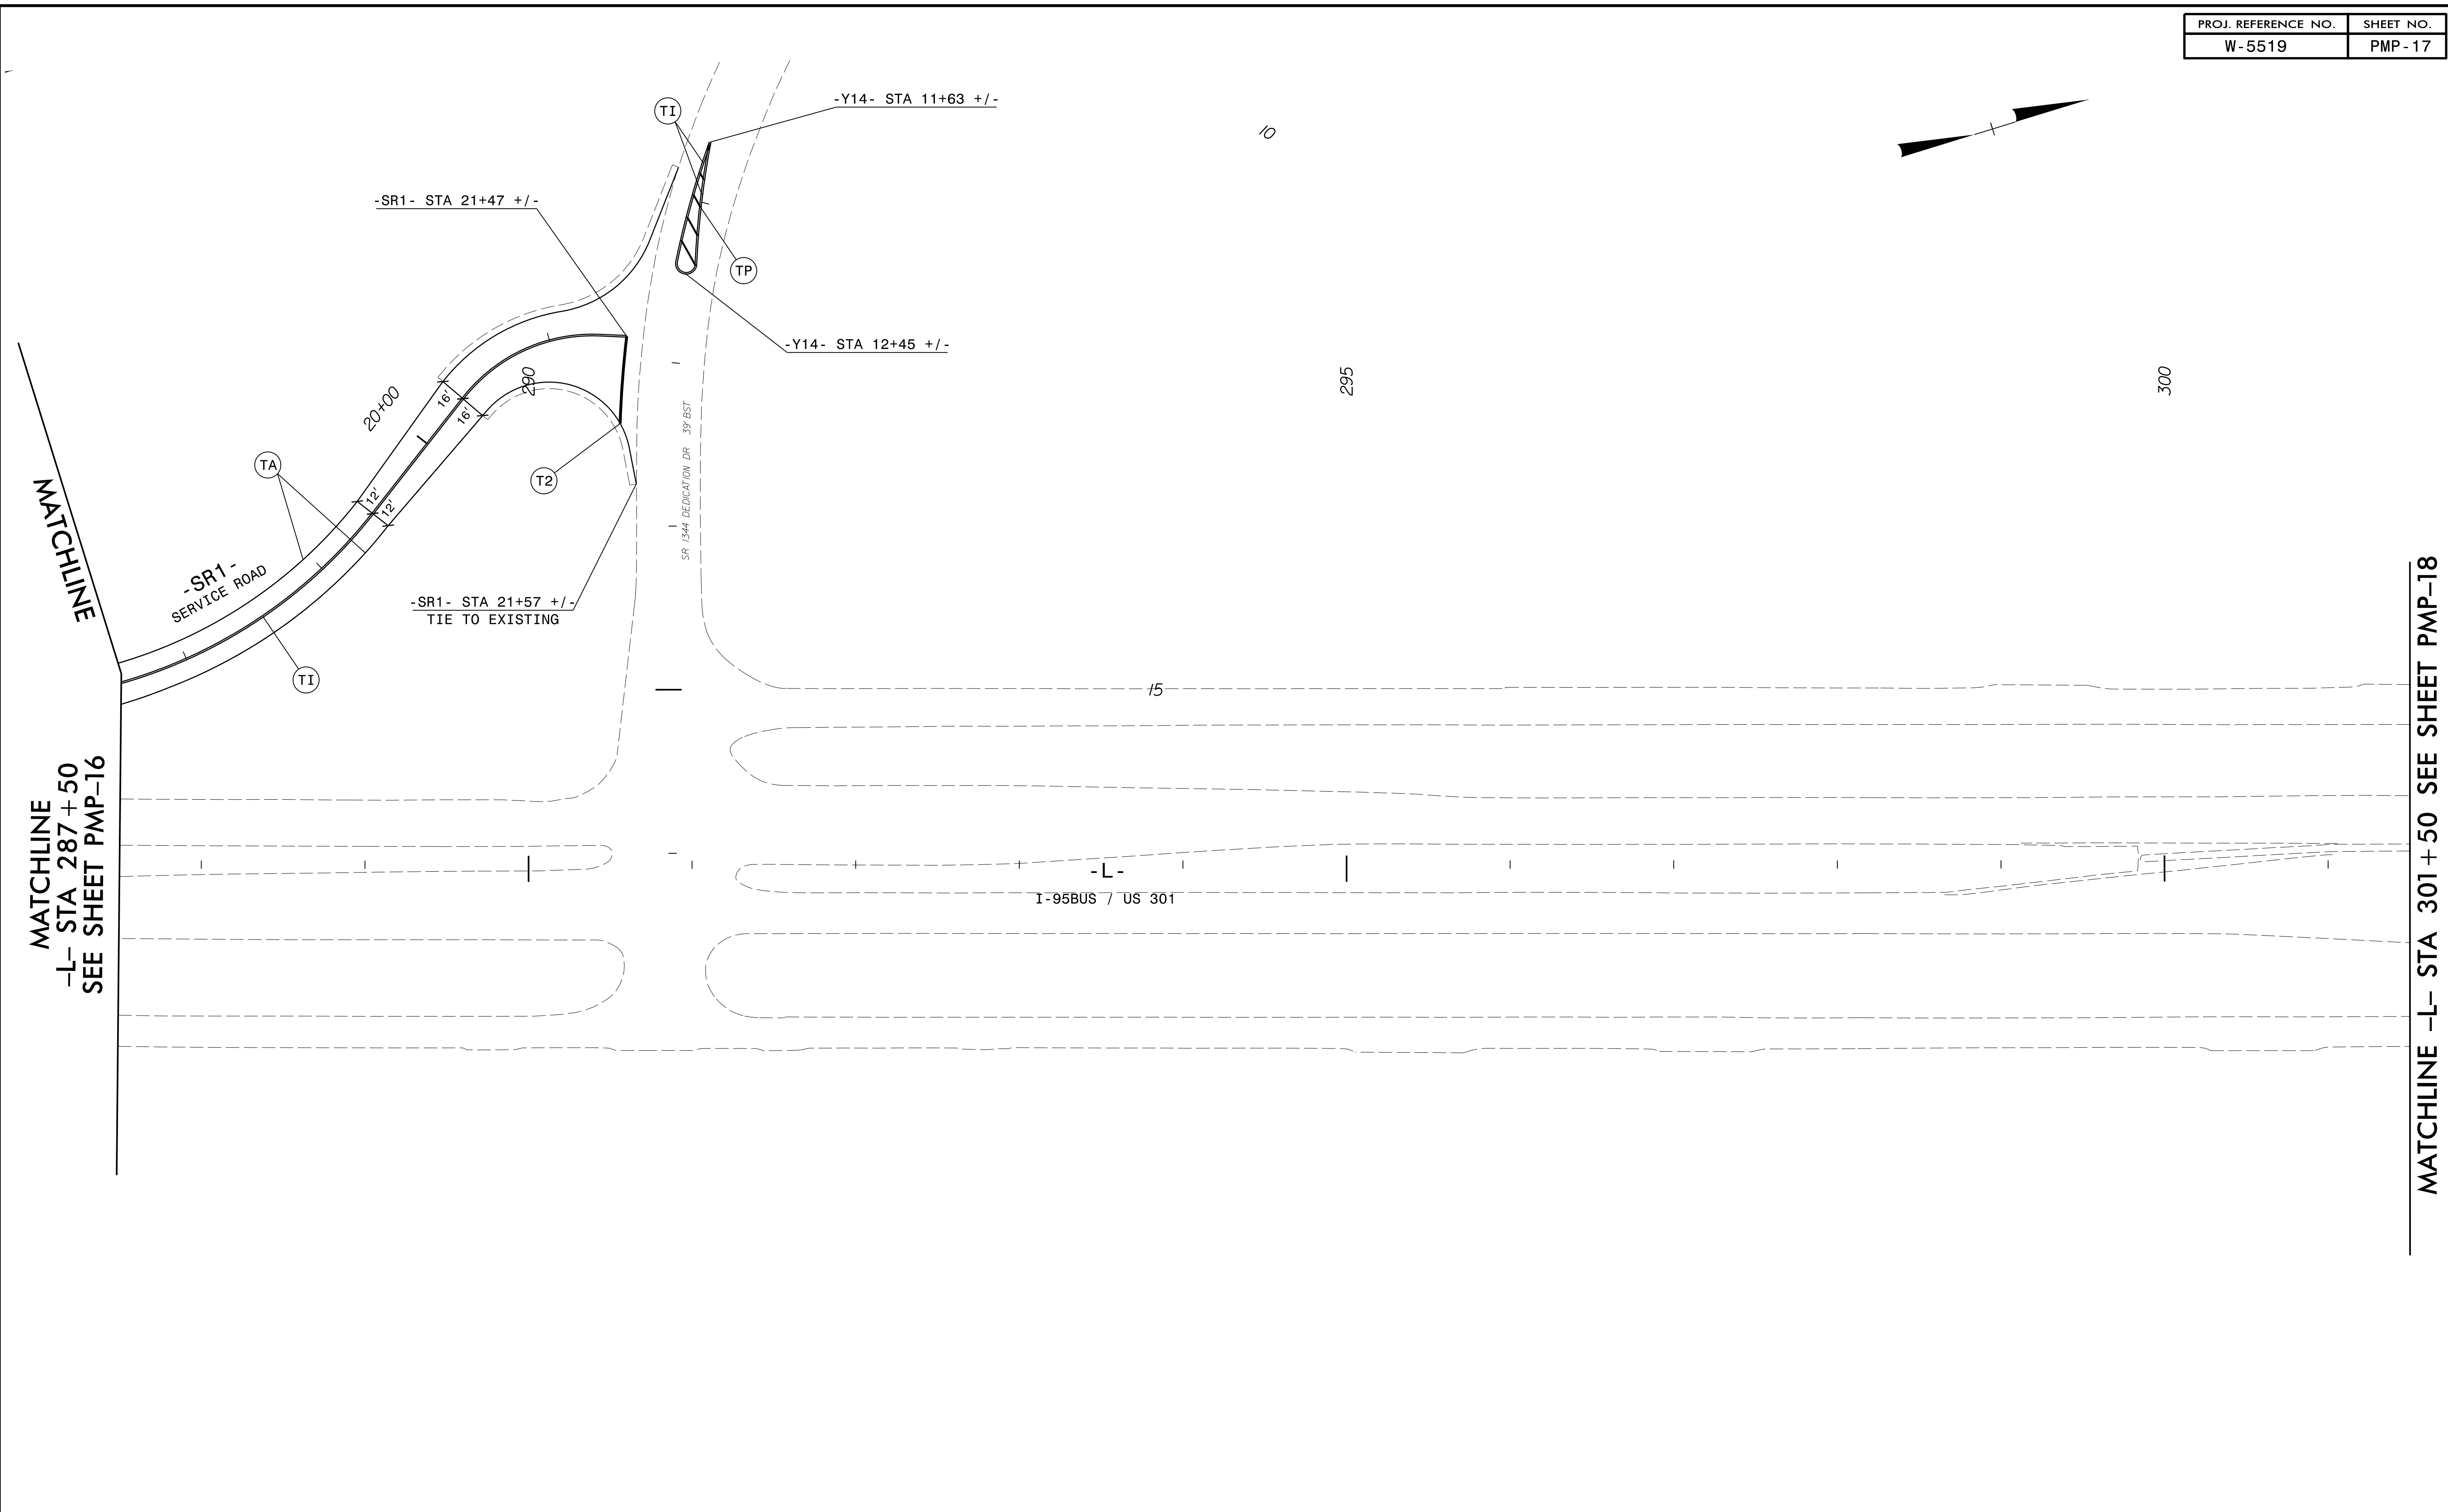


PROJ. REFERENCE NO.	SHEET NO.
W-5519	PMP-17

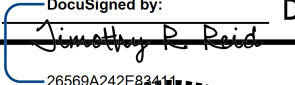

9/10/2015
 P:\8467\Cadd\W5519\Traffic\Signing\CADD\W-5519_pmp-17.dgn
 T:\mfn

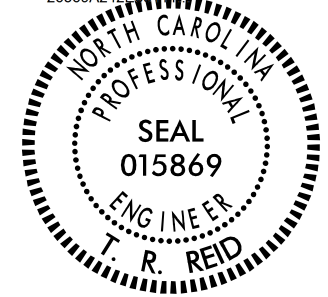

APPROVED: 	DATE: 9/10/2015
SEAL 	FINAL PAVEMENT MARKING PLANS