



PROJ. REFERENCE NO.	SHEET NO.
W-5519	PMP-18

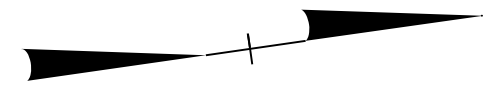

3/5

MATCHLINE -L- STA 301+50 SEE SHEET PMP-17

MATCHLINE -L- STA 315+50 SEE SHEET PMP-19

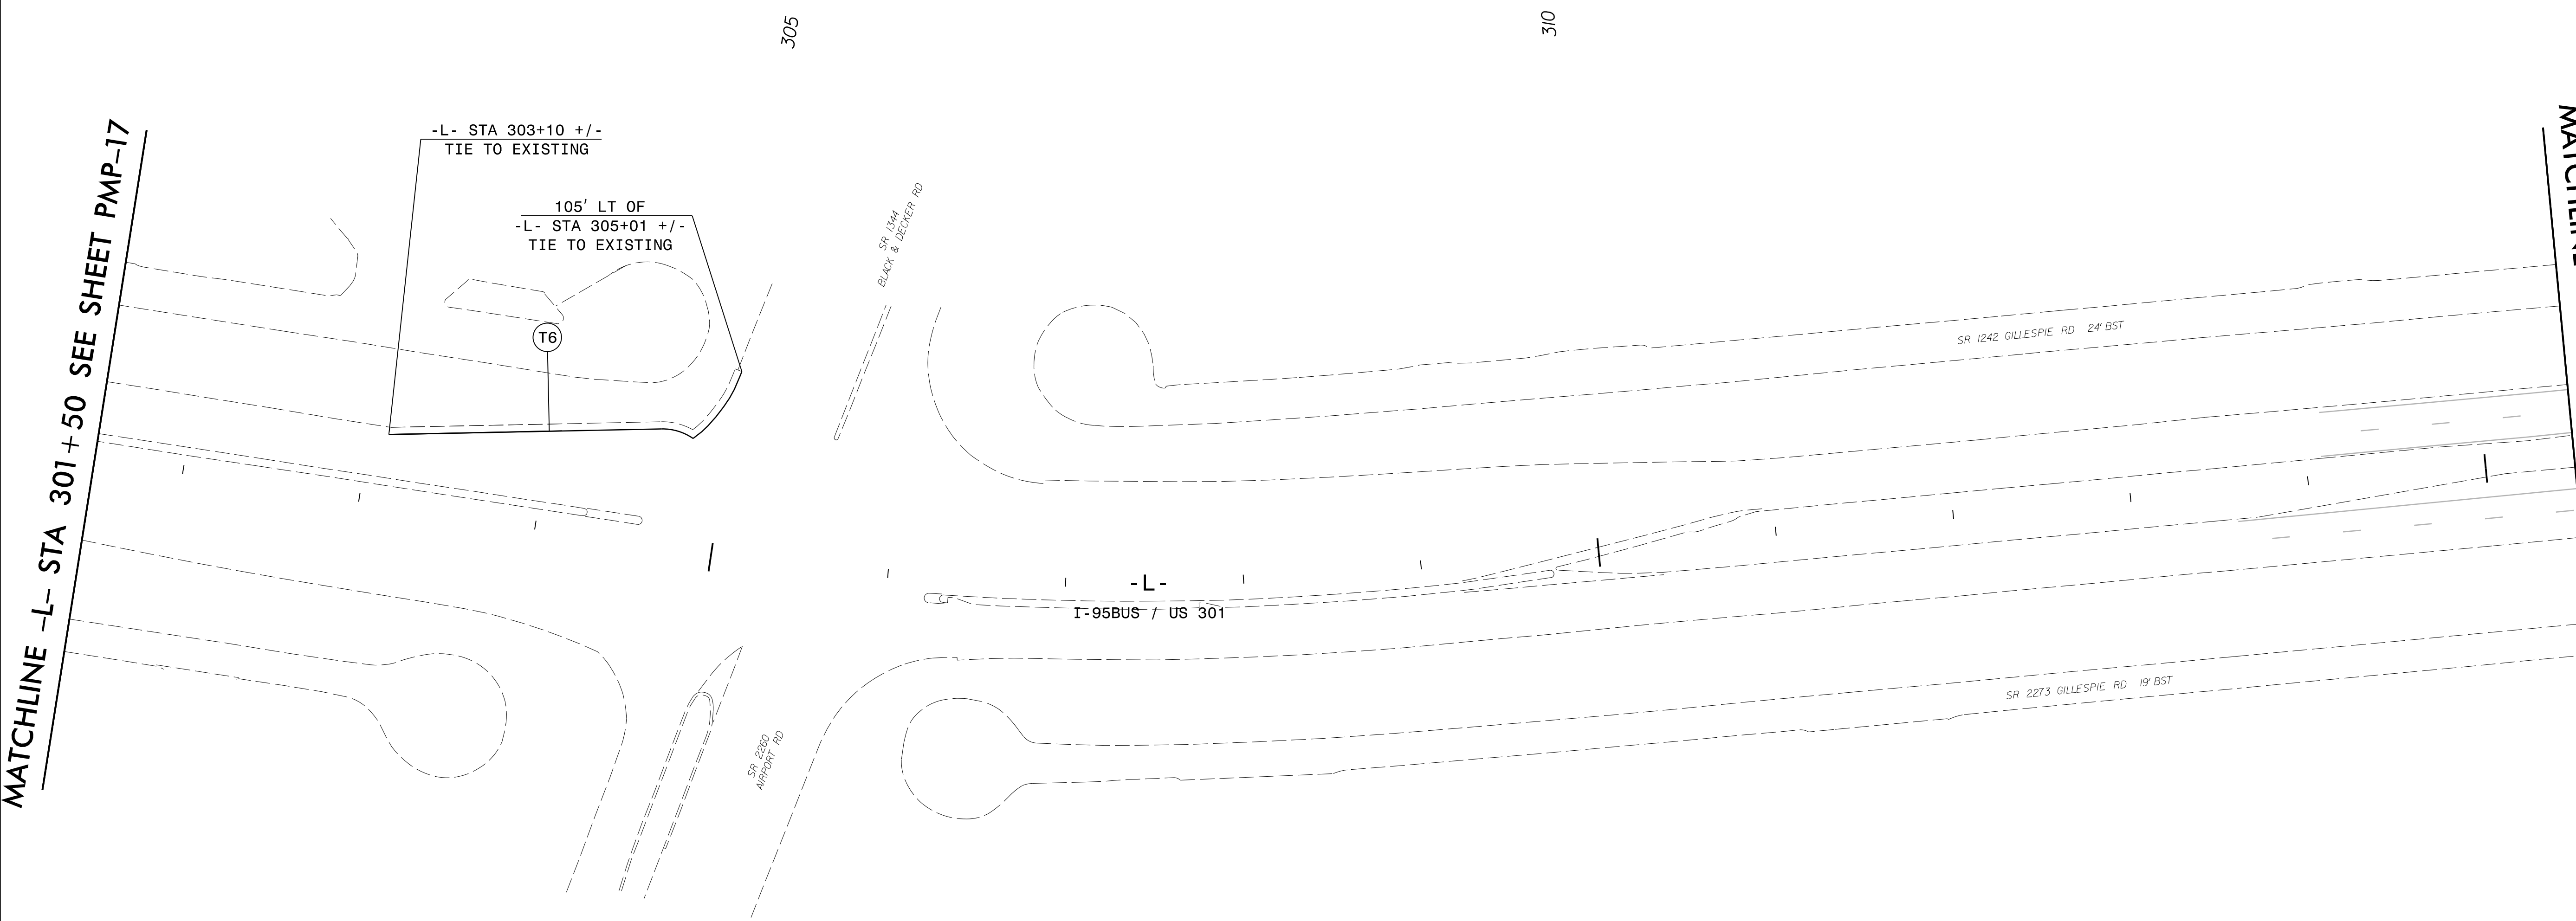

9/10/2015  
 P:\8467\Cadd\W5519\Traffic\Signing\CADD\W5519\_PMP-18.dgn  
 T:\mfm



APPROVED: DATE: 9/10/2015

SEAL

**FINAL PAVEMENT MARKING PLANS**