



PROJ. REFERENCE NO.	SHEET NO.
W-5519	PMP-19

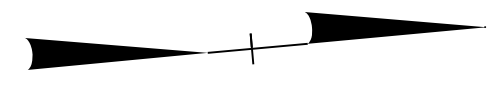


MATCHLINE -L- STA 315 + 50 SEE SHEET PMP-18


MATCHLINE -L- STA 328 + 50 SEE SHEET PMP-20

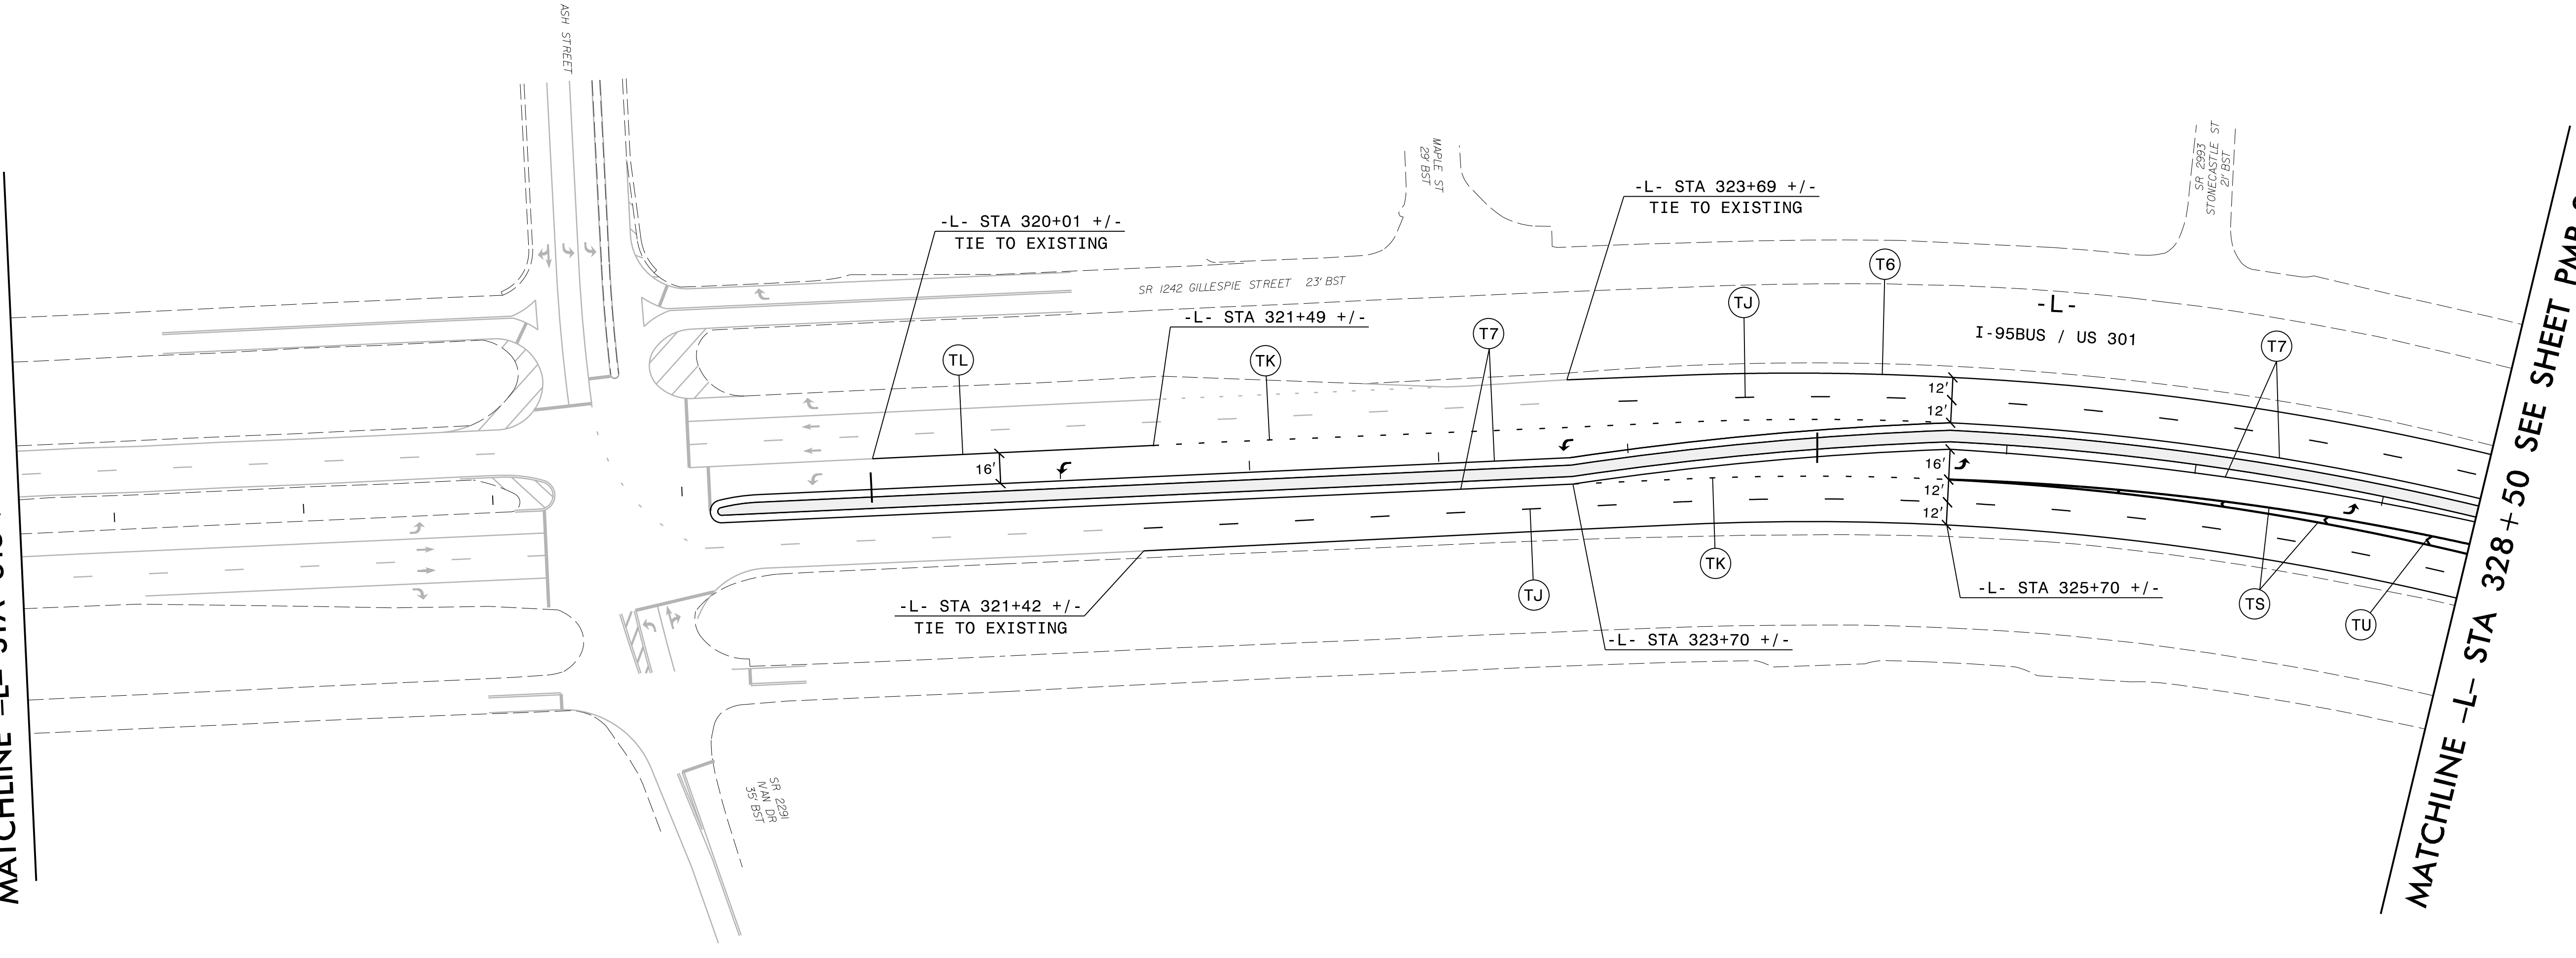

9/10/2015
 P:\8467\Cadd\W5519\Traffic\Signing\CADD\W5519_pmp_pmp-19.dgn
 thufman

mo moffatt & nichol
 1616 EAST MILLBROOK ROAD, SUITE 160
 RALEIGH, NORTH CAROLINA 27609
 (919) 781-4626 VOICE (919) 781-4869 FAX

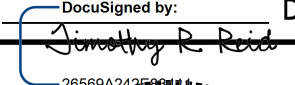APPROVED:  DATE: 9/10/2015

SEAL: 

FINAL PAVEMENT MARKING PLANS