

-L-
 PI Sta 128+52.74
 $\Delta = 10^{\circ} 03' 32.5''$ (RT)
 $D = 1^{\circ} 54' 35.5''$
 $L = 526.69'$
 $T = 264.02'$
 $R = 3,000.00'$

CLEARING AND GRUBBING
 EROSION CONTROL FOR
 CONSTRUCTION SHEET 6



NOTE:
 SILT FENCE AND COIR FIBER WATTLE BREAKS
 SHALL BE INSTALLED AS DIRECTED BY ENGINEER.

NOTE:
 PLACE TEMPORARY ROCK SEDIMENT DAMS TYPE - B
 AND TEMPORARY ROCK SILT CHECKS TYPE - A AT
 DRAINAGE OUTLETS.

NOTE:
 PERIMETER EROSION CONTROL MEASURES SHALL BE
 INSTALLED DURING CLEARING AND GRUBBING PHASE.

MATCHLINE -L- STA 128+00 SEE SHEET 5

MATCHLINE -L- STA 140+50 SEE SHEET 7

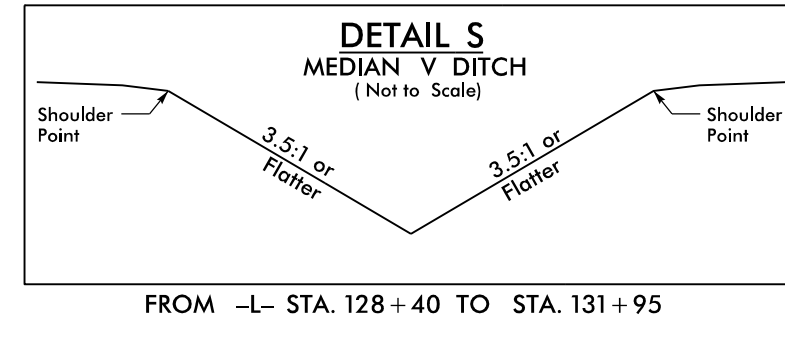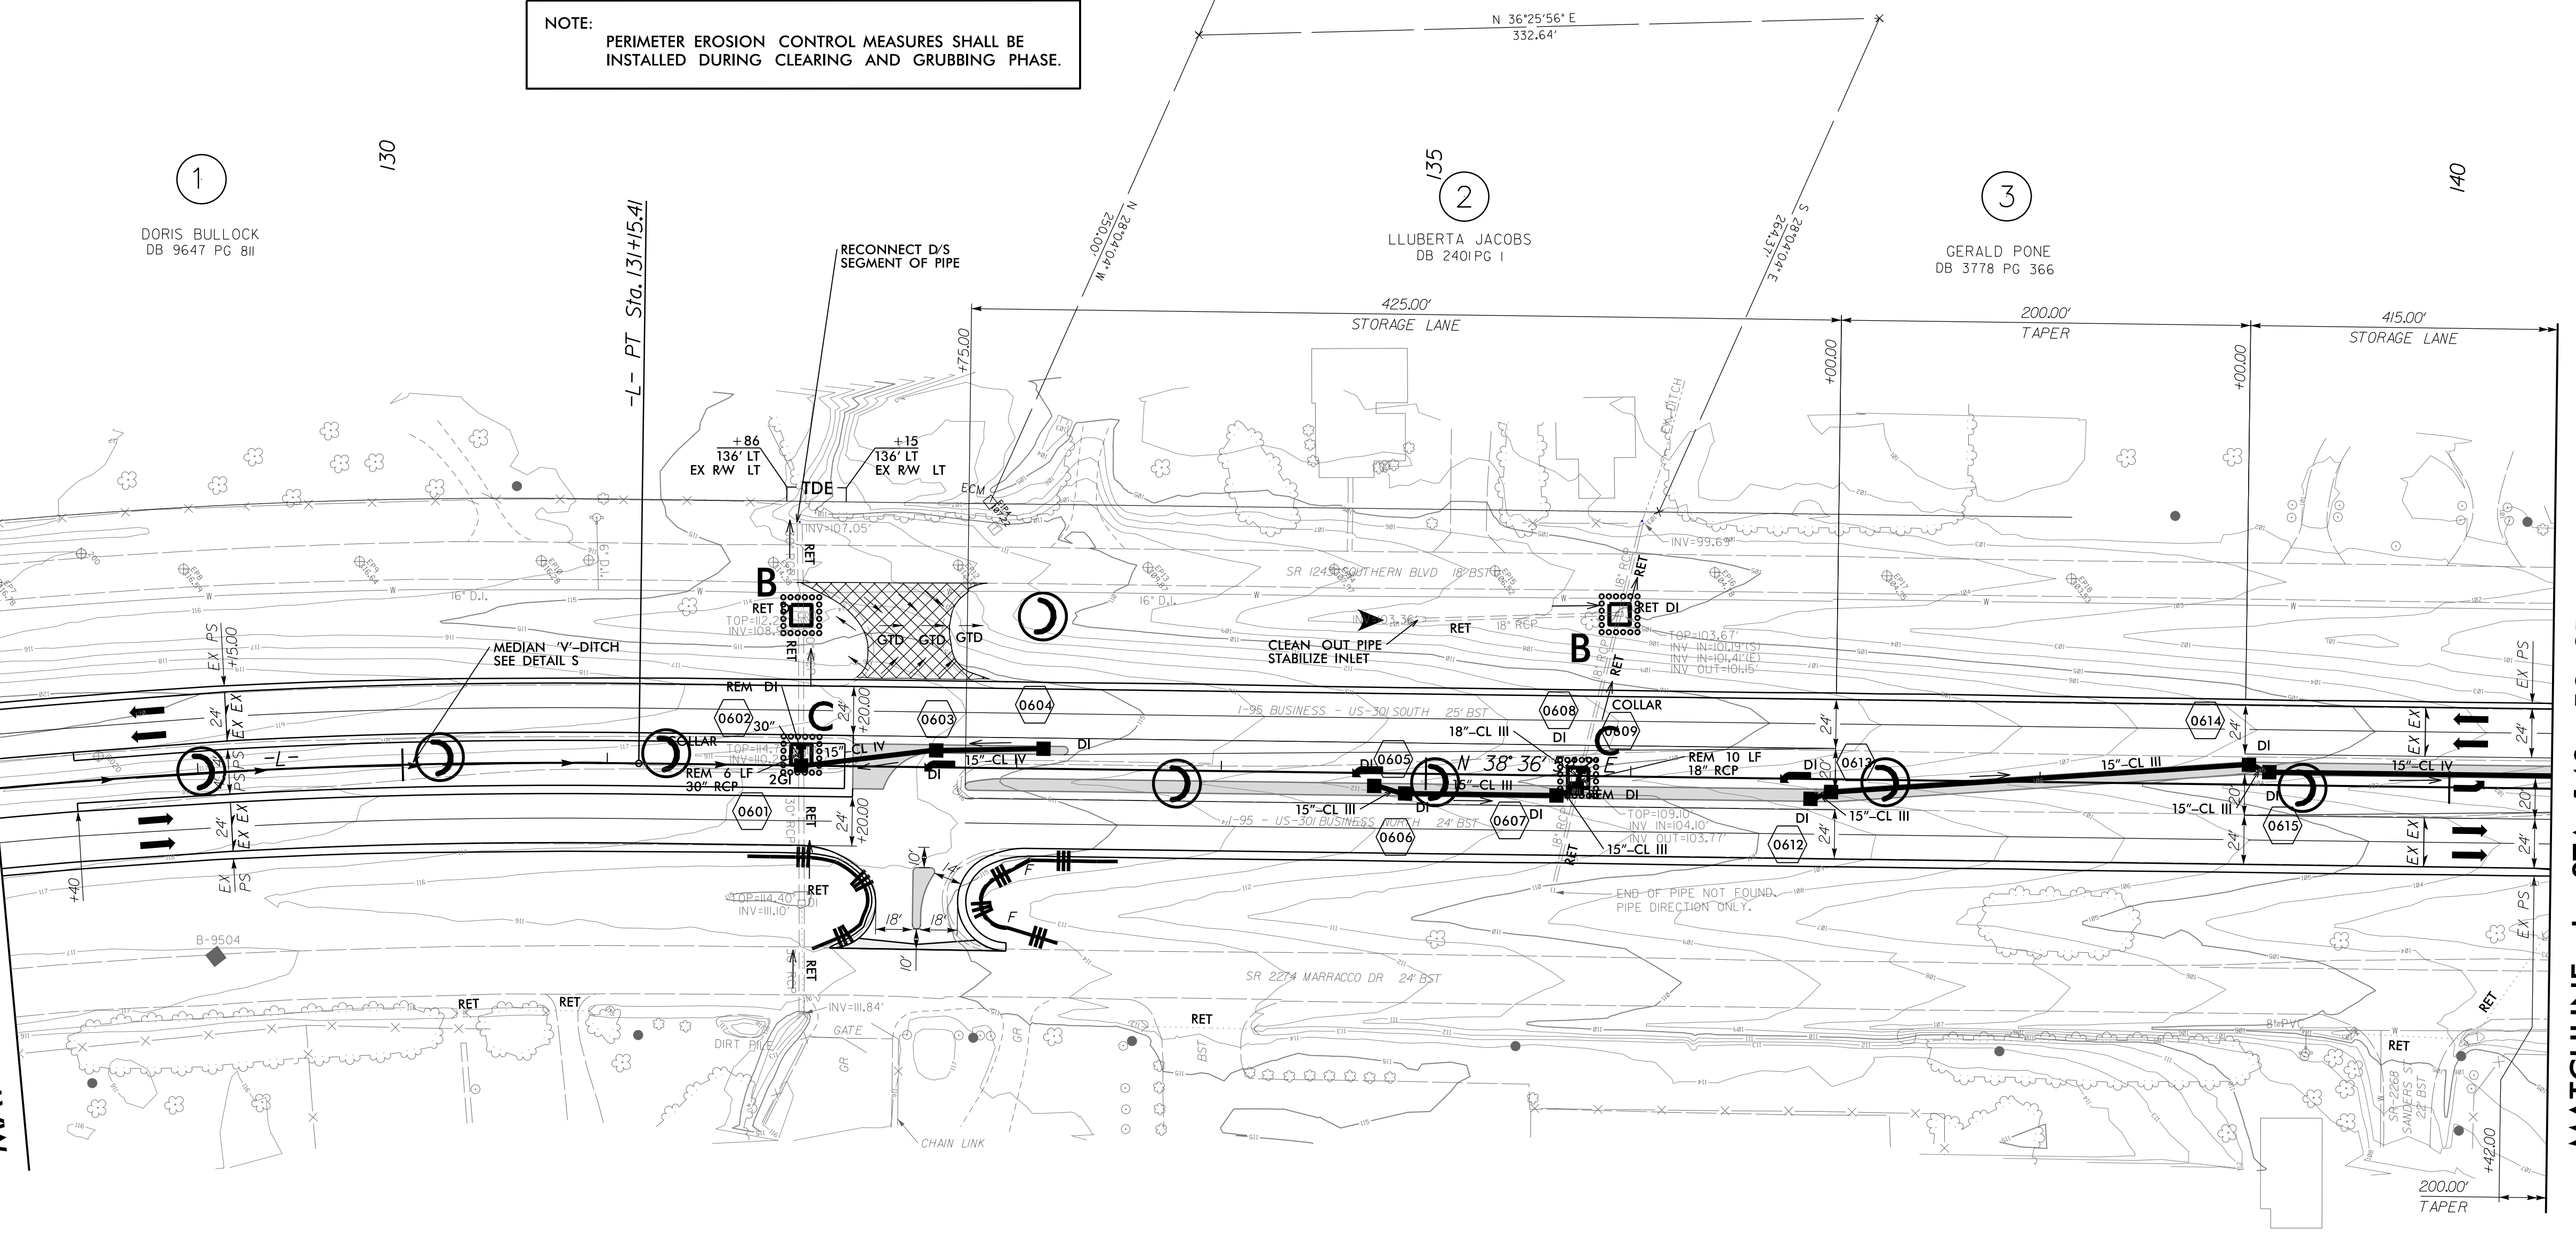

8/17/99
 9/29/2015
 R:\Roads\de W-5519_RELU_PSH6_CG.dgn
 MOUNG