

CLEARING AND GRUBBING
EROSION CONTROL FOR
CONSTRUCTION SHEET 13





NOTE:
PLACE TEMPORARY ROCK SEDIMENT DAMS TYPE - B
AND TEMPORARY ROCK SILT CHECKS TYPE - A AT
DRAINAGE OUTLETS.

NOTE:
PERIMETER EROSION CONTROL MEASURES SHALL BE
INSTALLED DURING CLEARING AND GRUBBING PHASE.

-L-

$PI\ Sta\ 229+66.62$
 $\Delta = 1^{\circ}04'44.6''\ (LT)$
 $D = 1^{\circ}02'30.3''$
 $L = 103.58'$
 $T = 51.79'$
 $R = 5,500.00'$

NOTE:
SILT FENCE AND COIR FIBER WATTLE BREAKS
SHALL BE INSTALLED AS DIRECTED BY ENGINEER.

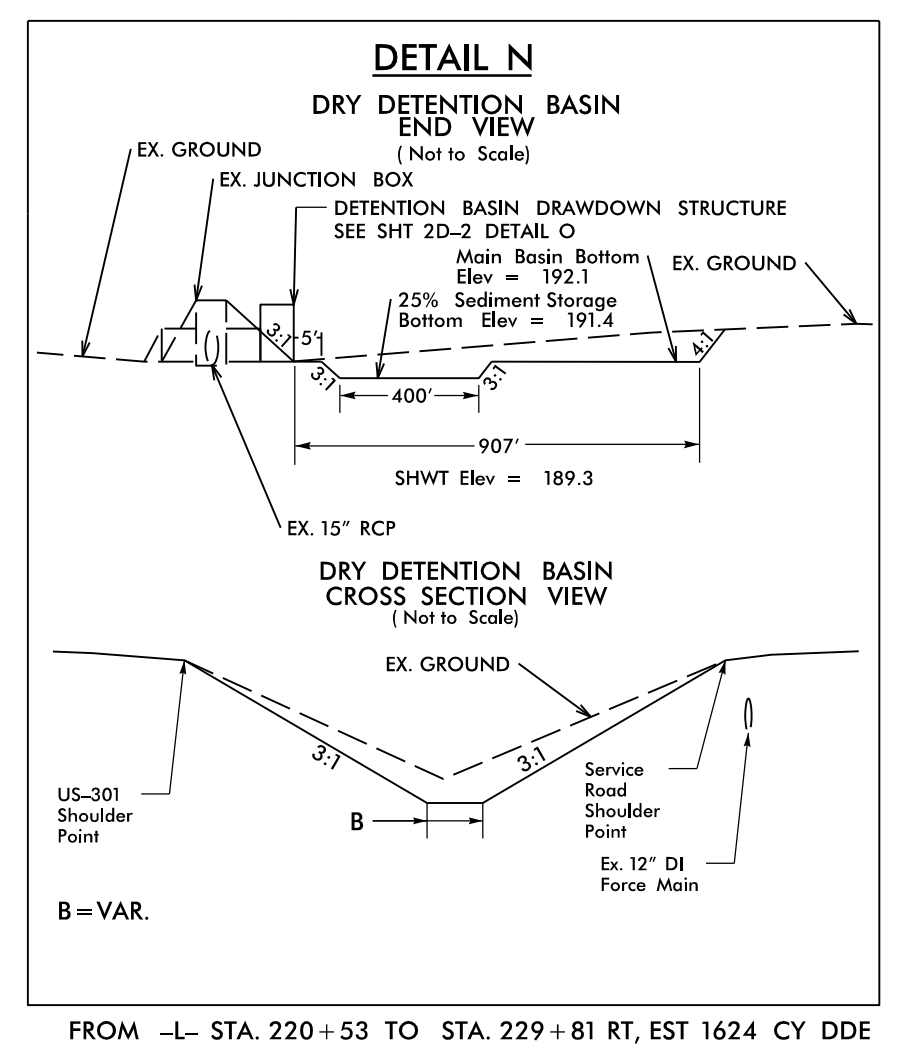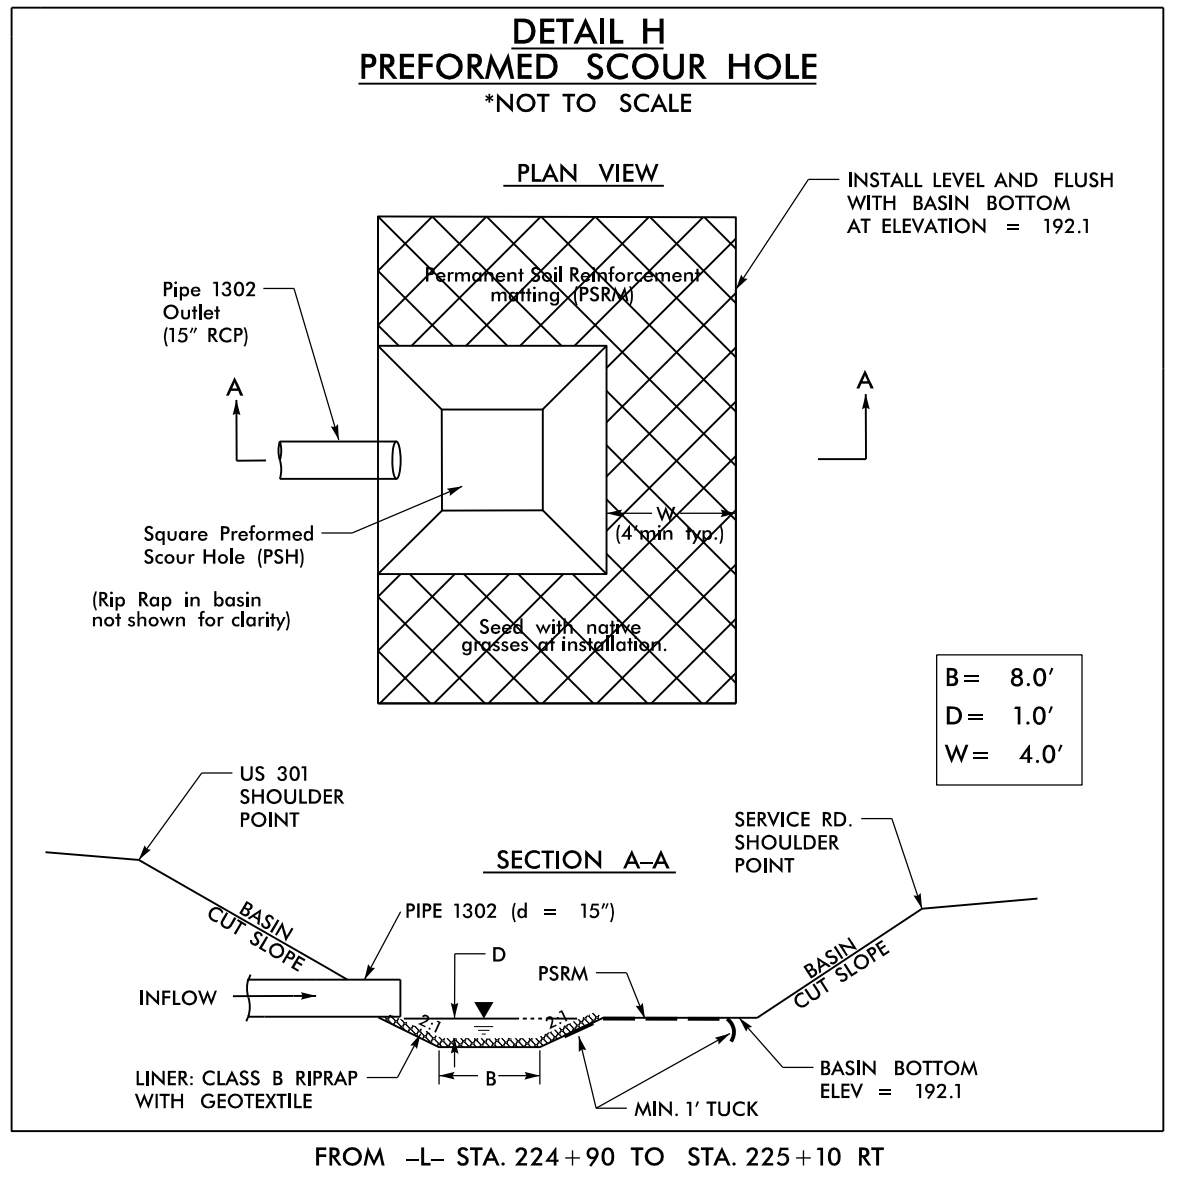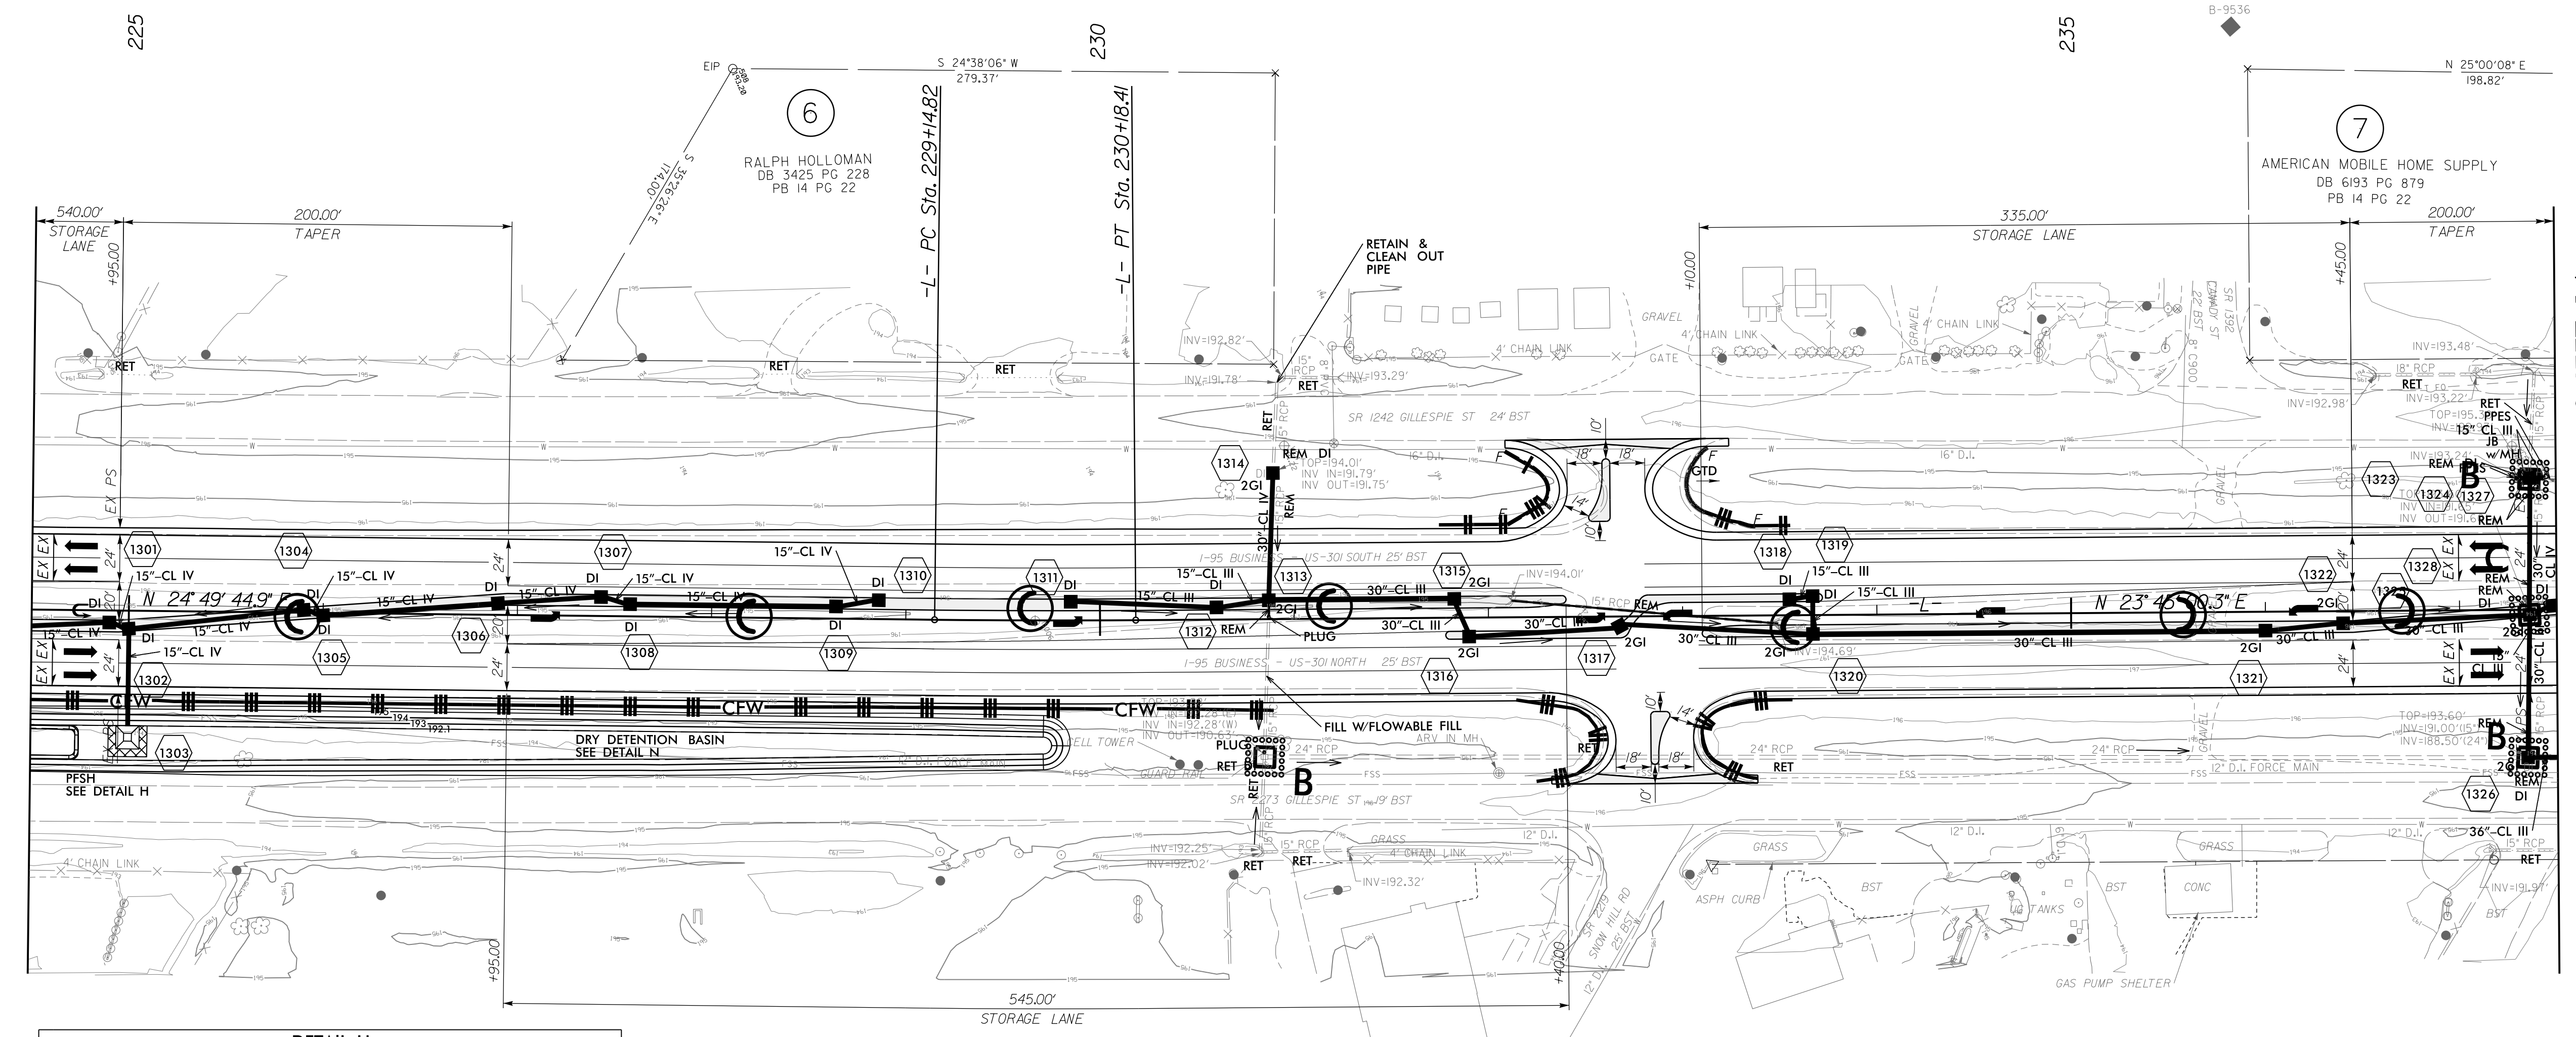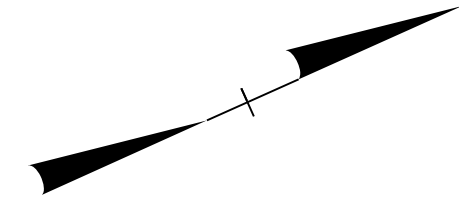

MATCHLINE -L- STA 237+50 SEE SHEET 14

8/17/99
9/4/2015
R:\Roads\de W-5519_REL\PSH13.CG.dgn
Local User