


NOTE:
SILT FENCE AND COIR FIBER WATTLE BREAKS
SHALL BE INSTALLED AS DIRECTED BY ENGINEER.

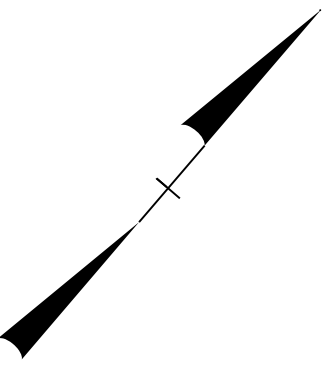


-L-
 PI Sta 383+47.40
 $\Delta = 37^{\circ} 37' 55.3''$ (RT)
 $D = 3^{\circ} 49' 11.0''$
 $L = 985.20'$
 $T = 511.11'$
 $R = 1,500.00'$

Temporary Rock
Silt Check Type A
1.25 ft. weir height

MATCHLINE -L- STA 383+50 SEE SHEET 24

MATCHLINE -L- STA 397+50 SEE SHEET 26

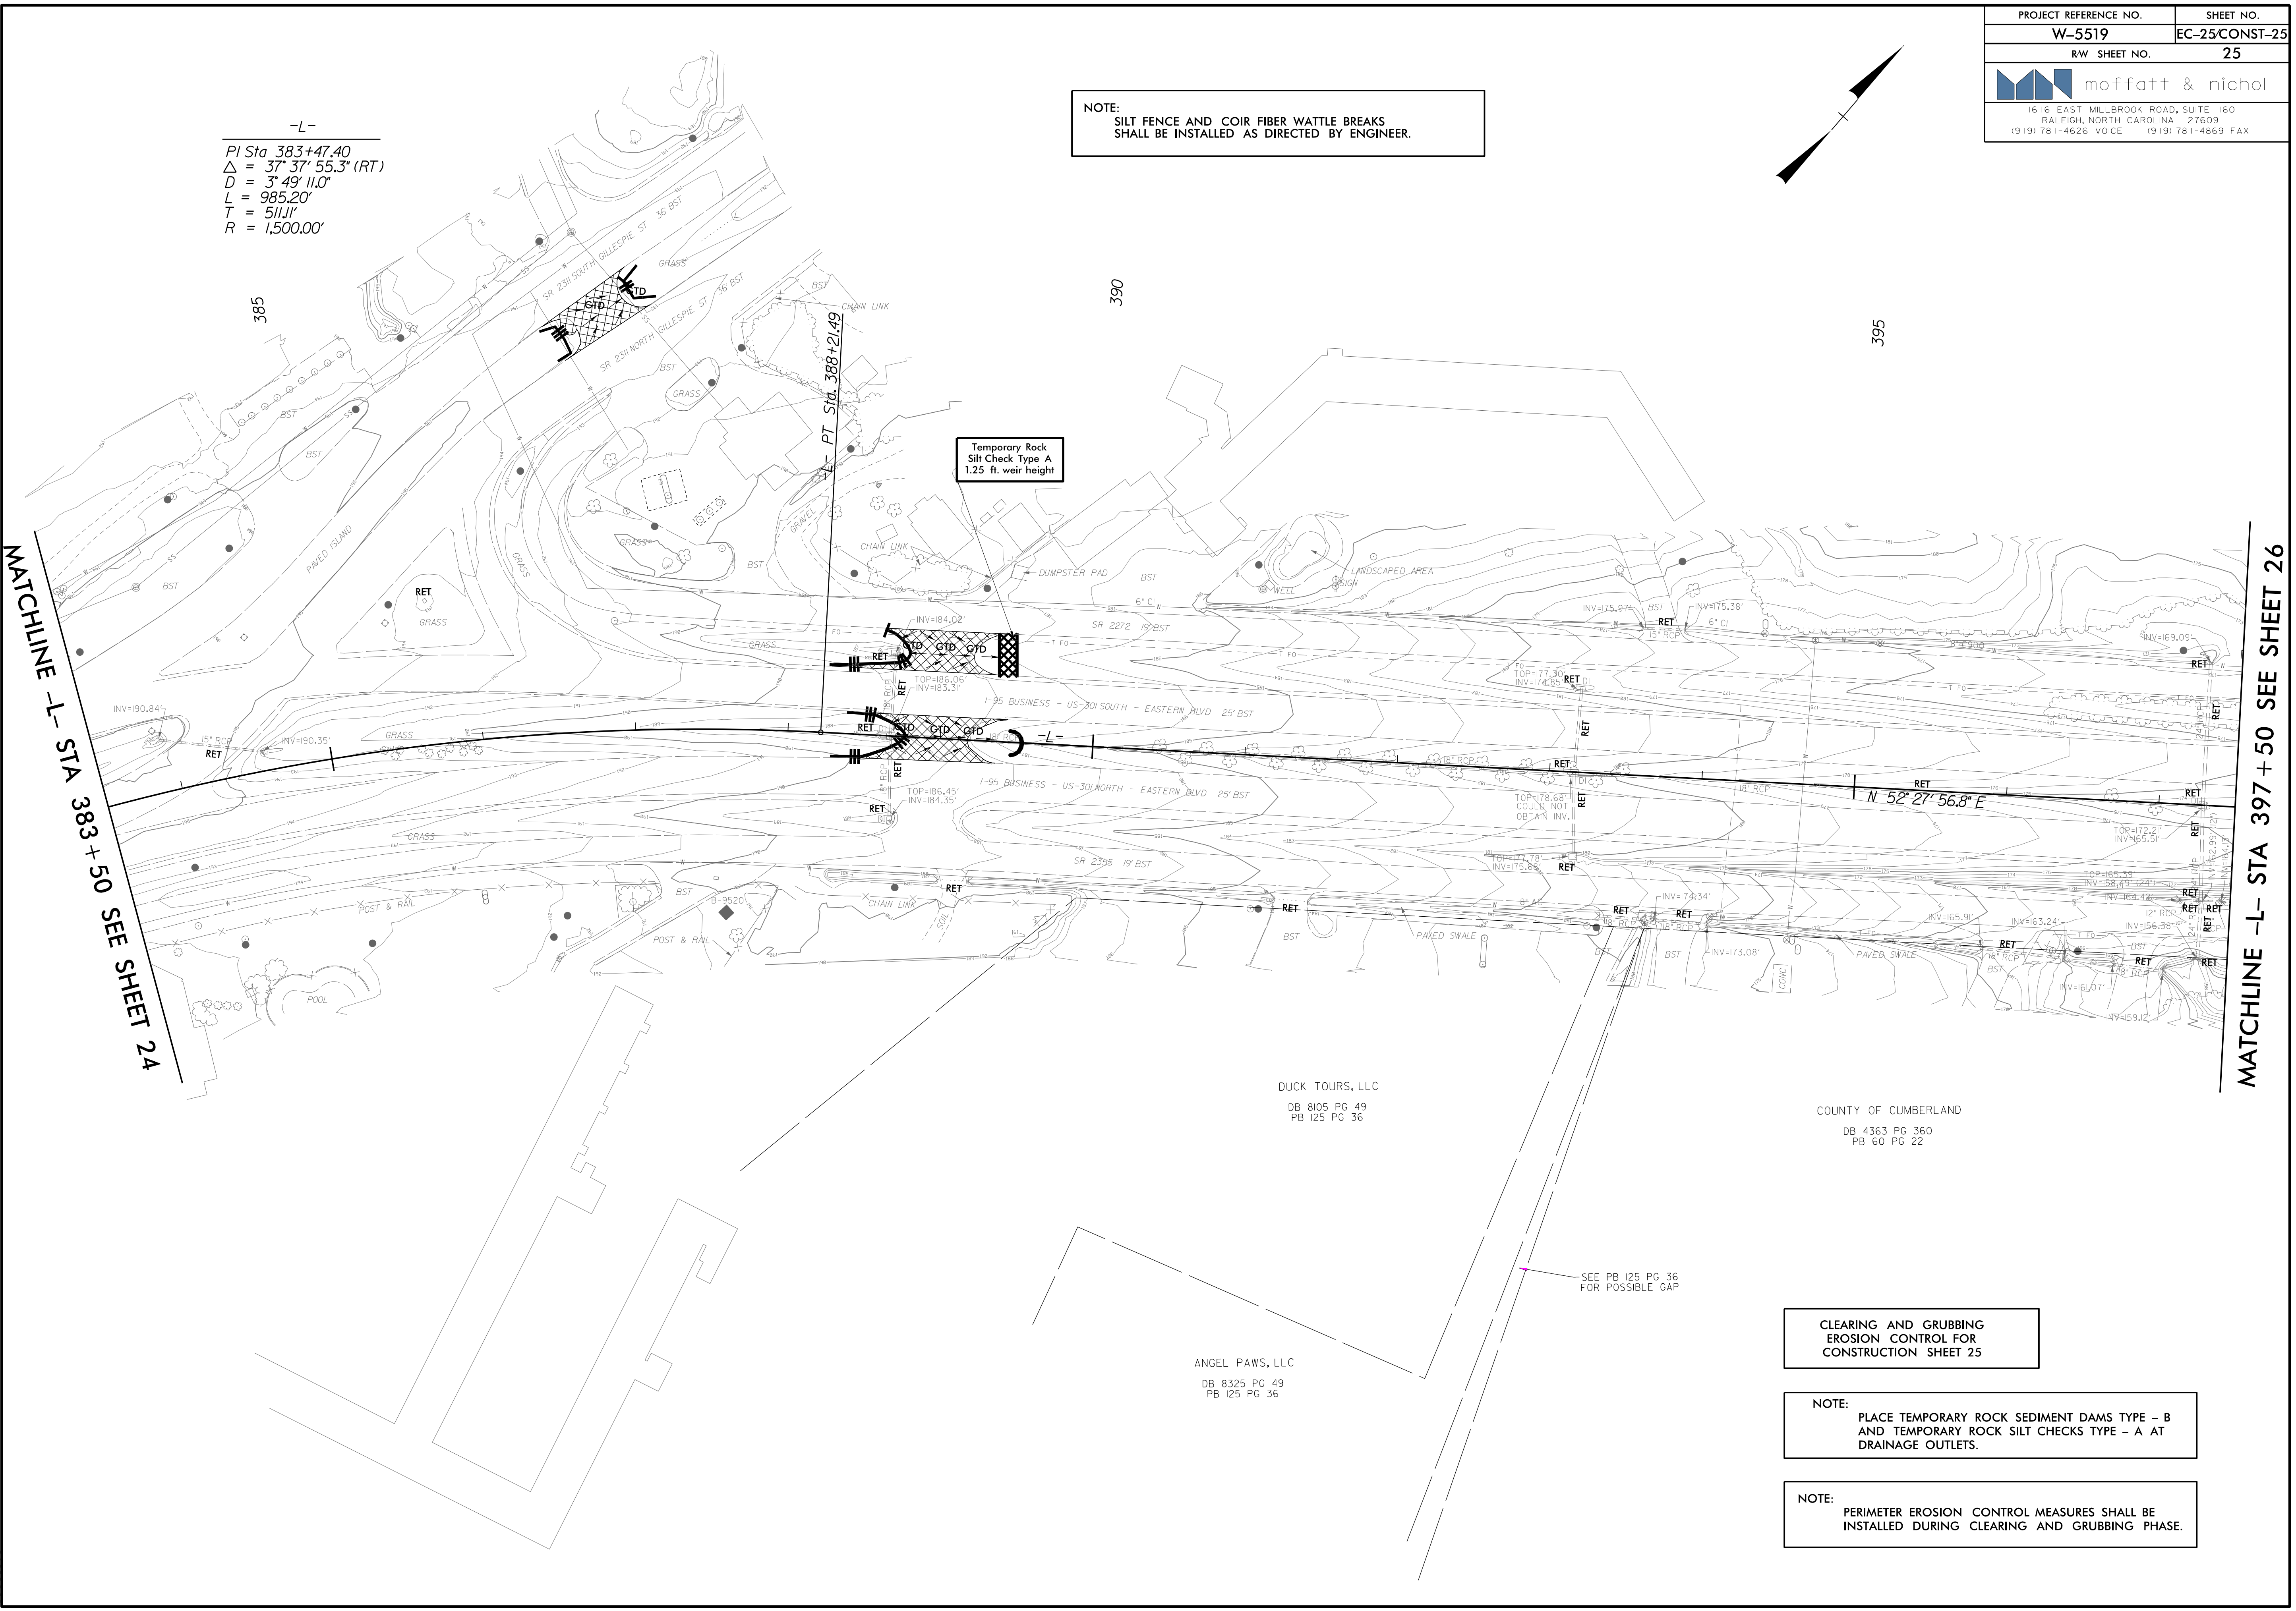

DUCK TOURS, LLC
 DB 8105 PG 49
 PB 125 PG 36

COUNTY OF CUMBERLAND
 DB 4363 PG 360
 PB 60 PG 22

ANGEL PAWS, LLC
 DB 8325 PG 49
 PB 125 PG 36

SEE PB 125 PG 36
FOR POSSIBLE GAP

CLEARING AND GRUBBING
EROSION CONTROL FOR
CONSTRUCTION SHEET 25

NOTE:
PLACE TEMPORARY ROCK SEDIMENT DAMS TYPE - B
AND TEMPORARY ROCK SILT CHECKS TYPE - A AT
DRAINAGE OUTLETS.

NOTE:
PERIMETER EROSION CONTROL MEASURES SHALL BE
INSTALLED DURING CLEARING AND GRUBBING PHASE.