
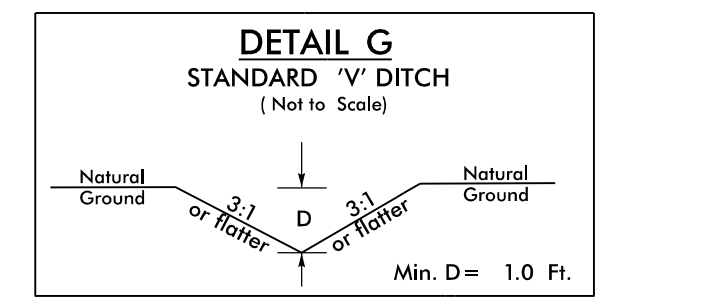


**INSTALL MATTING FOR EROSION CONTROL IN THE PROPOSED DITCH LINE.**

**For Slopes Excavated Greater Than 10 feet Install Matting for Erosion Control on Entire Slope as Work Allows.**

**NOTE:**  
SILT FENCE AND COIR FIBER WATTLE BREAKS SHALL BE INSTALLED AS DIRECTED BY ENGINEER.

-L-  
 $PI\ Sta\ 326+78.01$   
 $\Delta = 18^{\circ} 55' 53.1" (RT)$   
 $D = 3' 49' 11.0"$   
 $L = 495.62'$   
 $T = 250.09'$   
 $R = 1,500.00'$

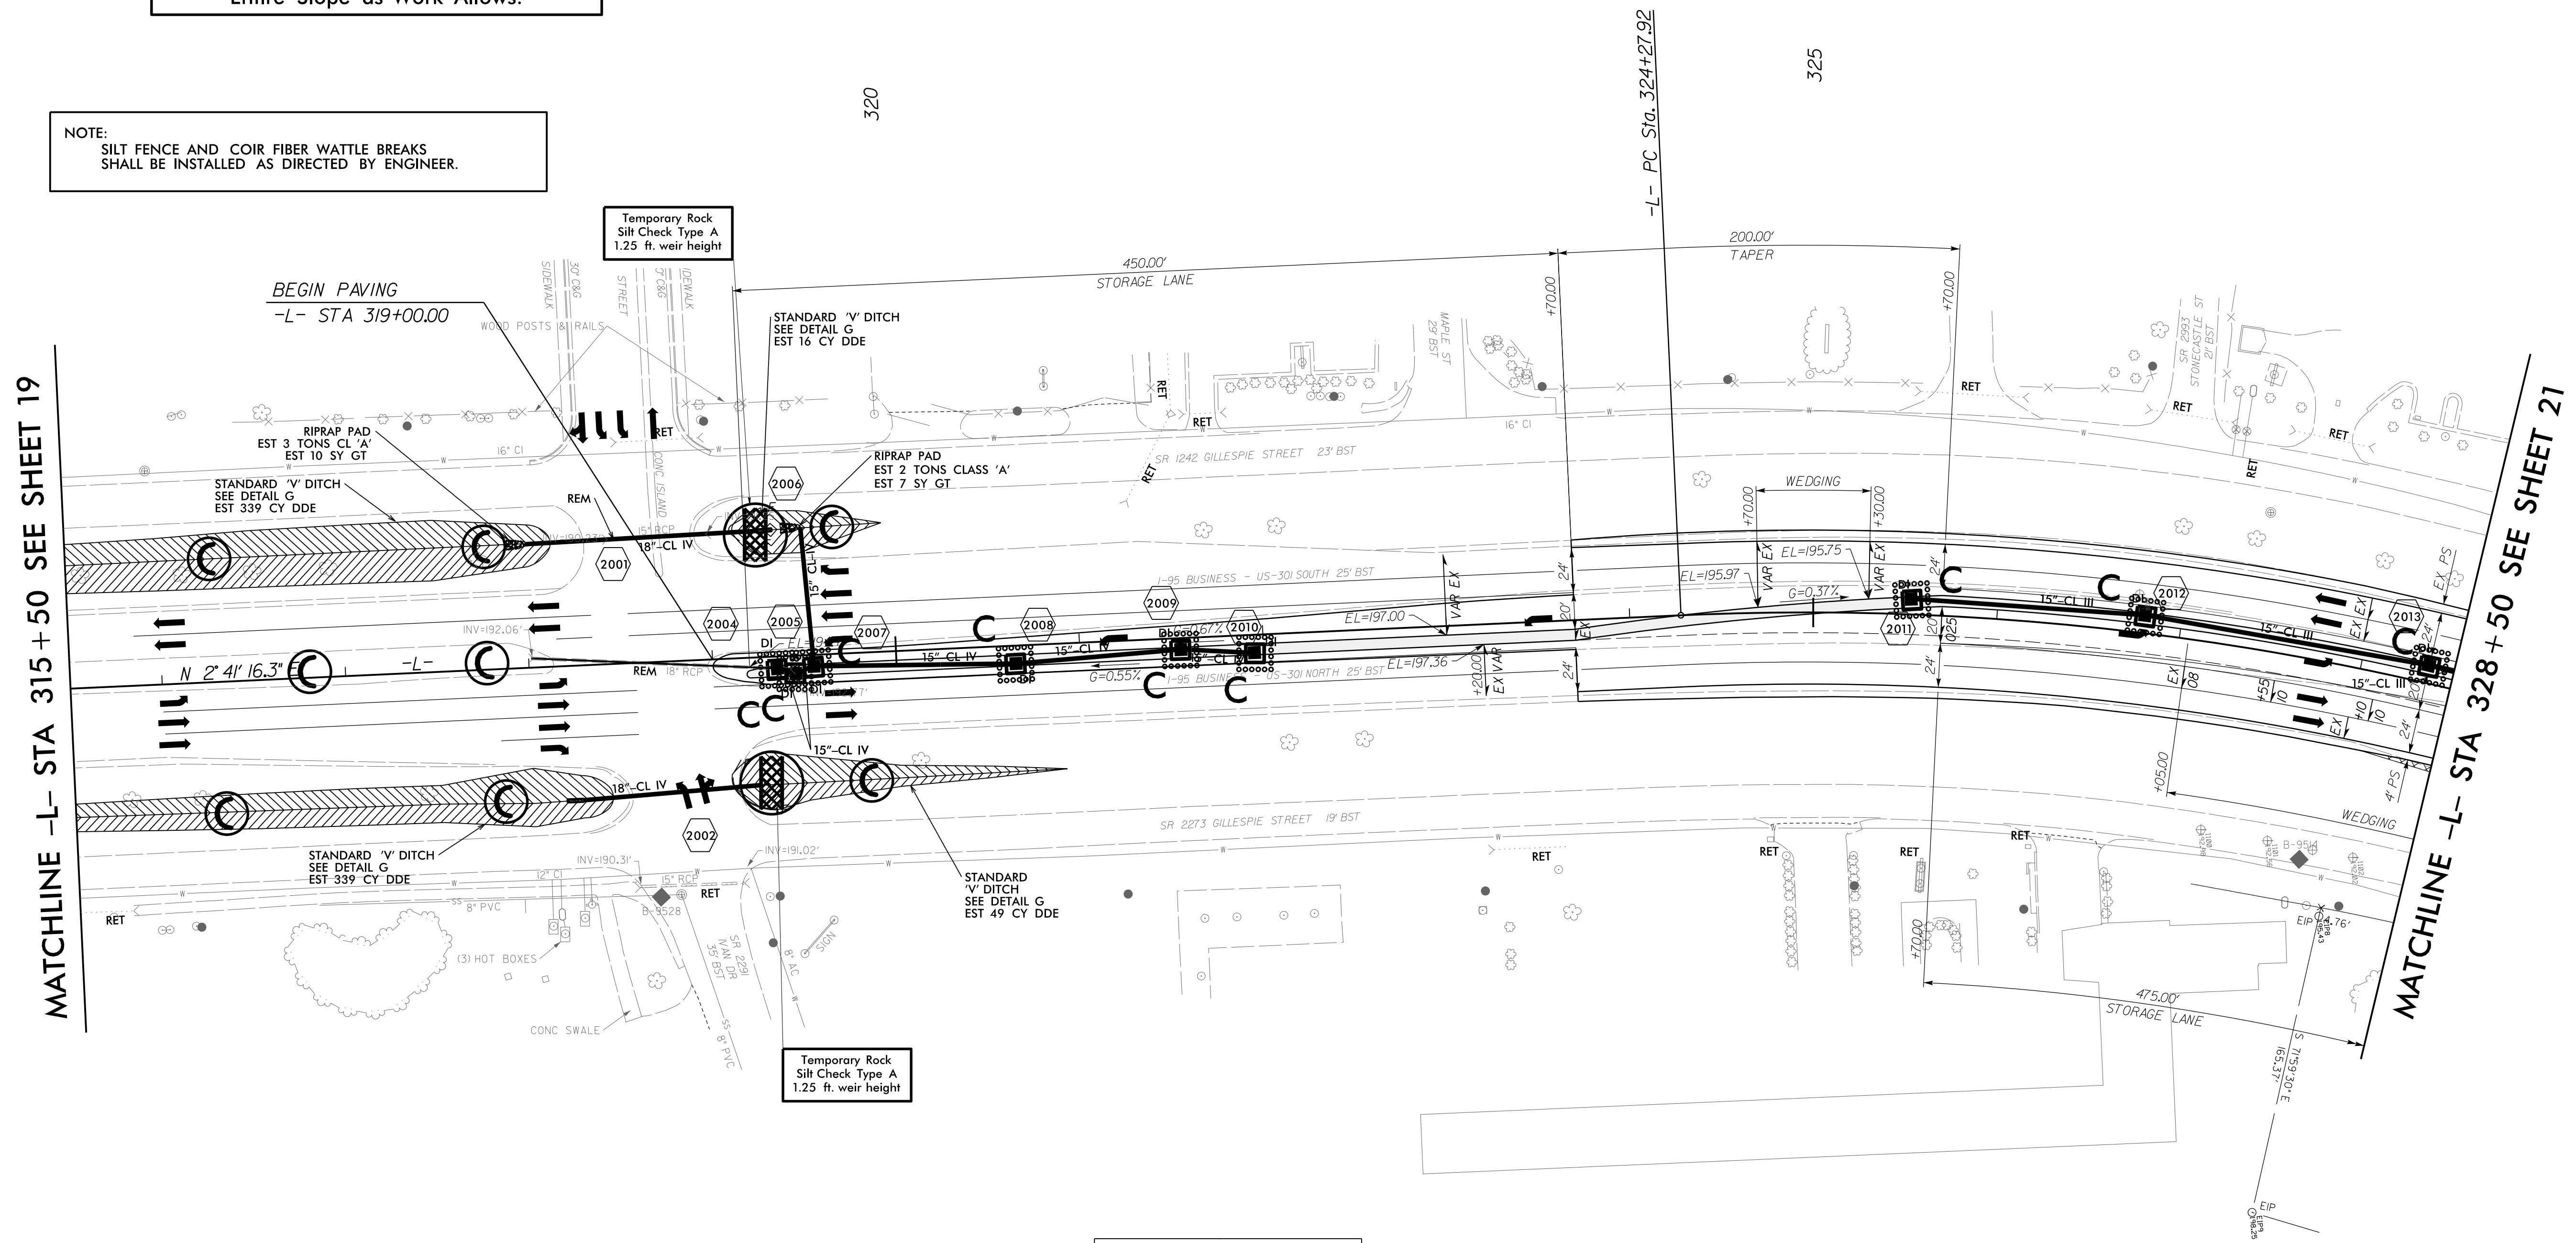

FROM -L- STA. 312+44, 66.1' LT TO STA. 318+01, 67.3' LT  
 FROM -L- STA. 313+16, 68.1' RT TO STA. 318+17, 73.3' RT  
 FROM -L- STA. 319+36, 69.1' LT TO STA. 319+95, 70.2' LT  
 FROM -L- STA. 319+24, 69.8' RT TO STA. 320+90, 68.3' RT

8/17/99

R:\Projects\5519\W-5519\_REL\_PSH44\_FINAL.dgn  
 localuser