
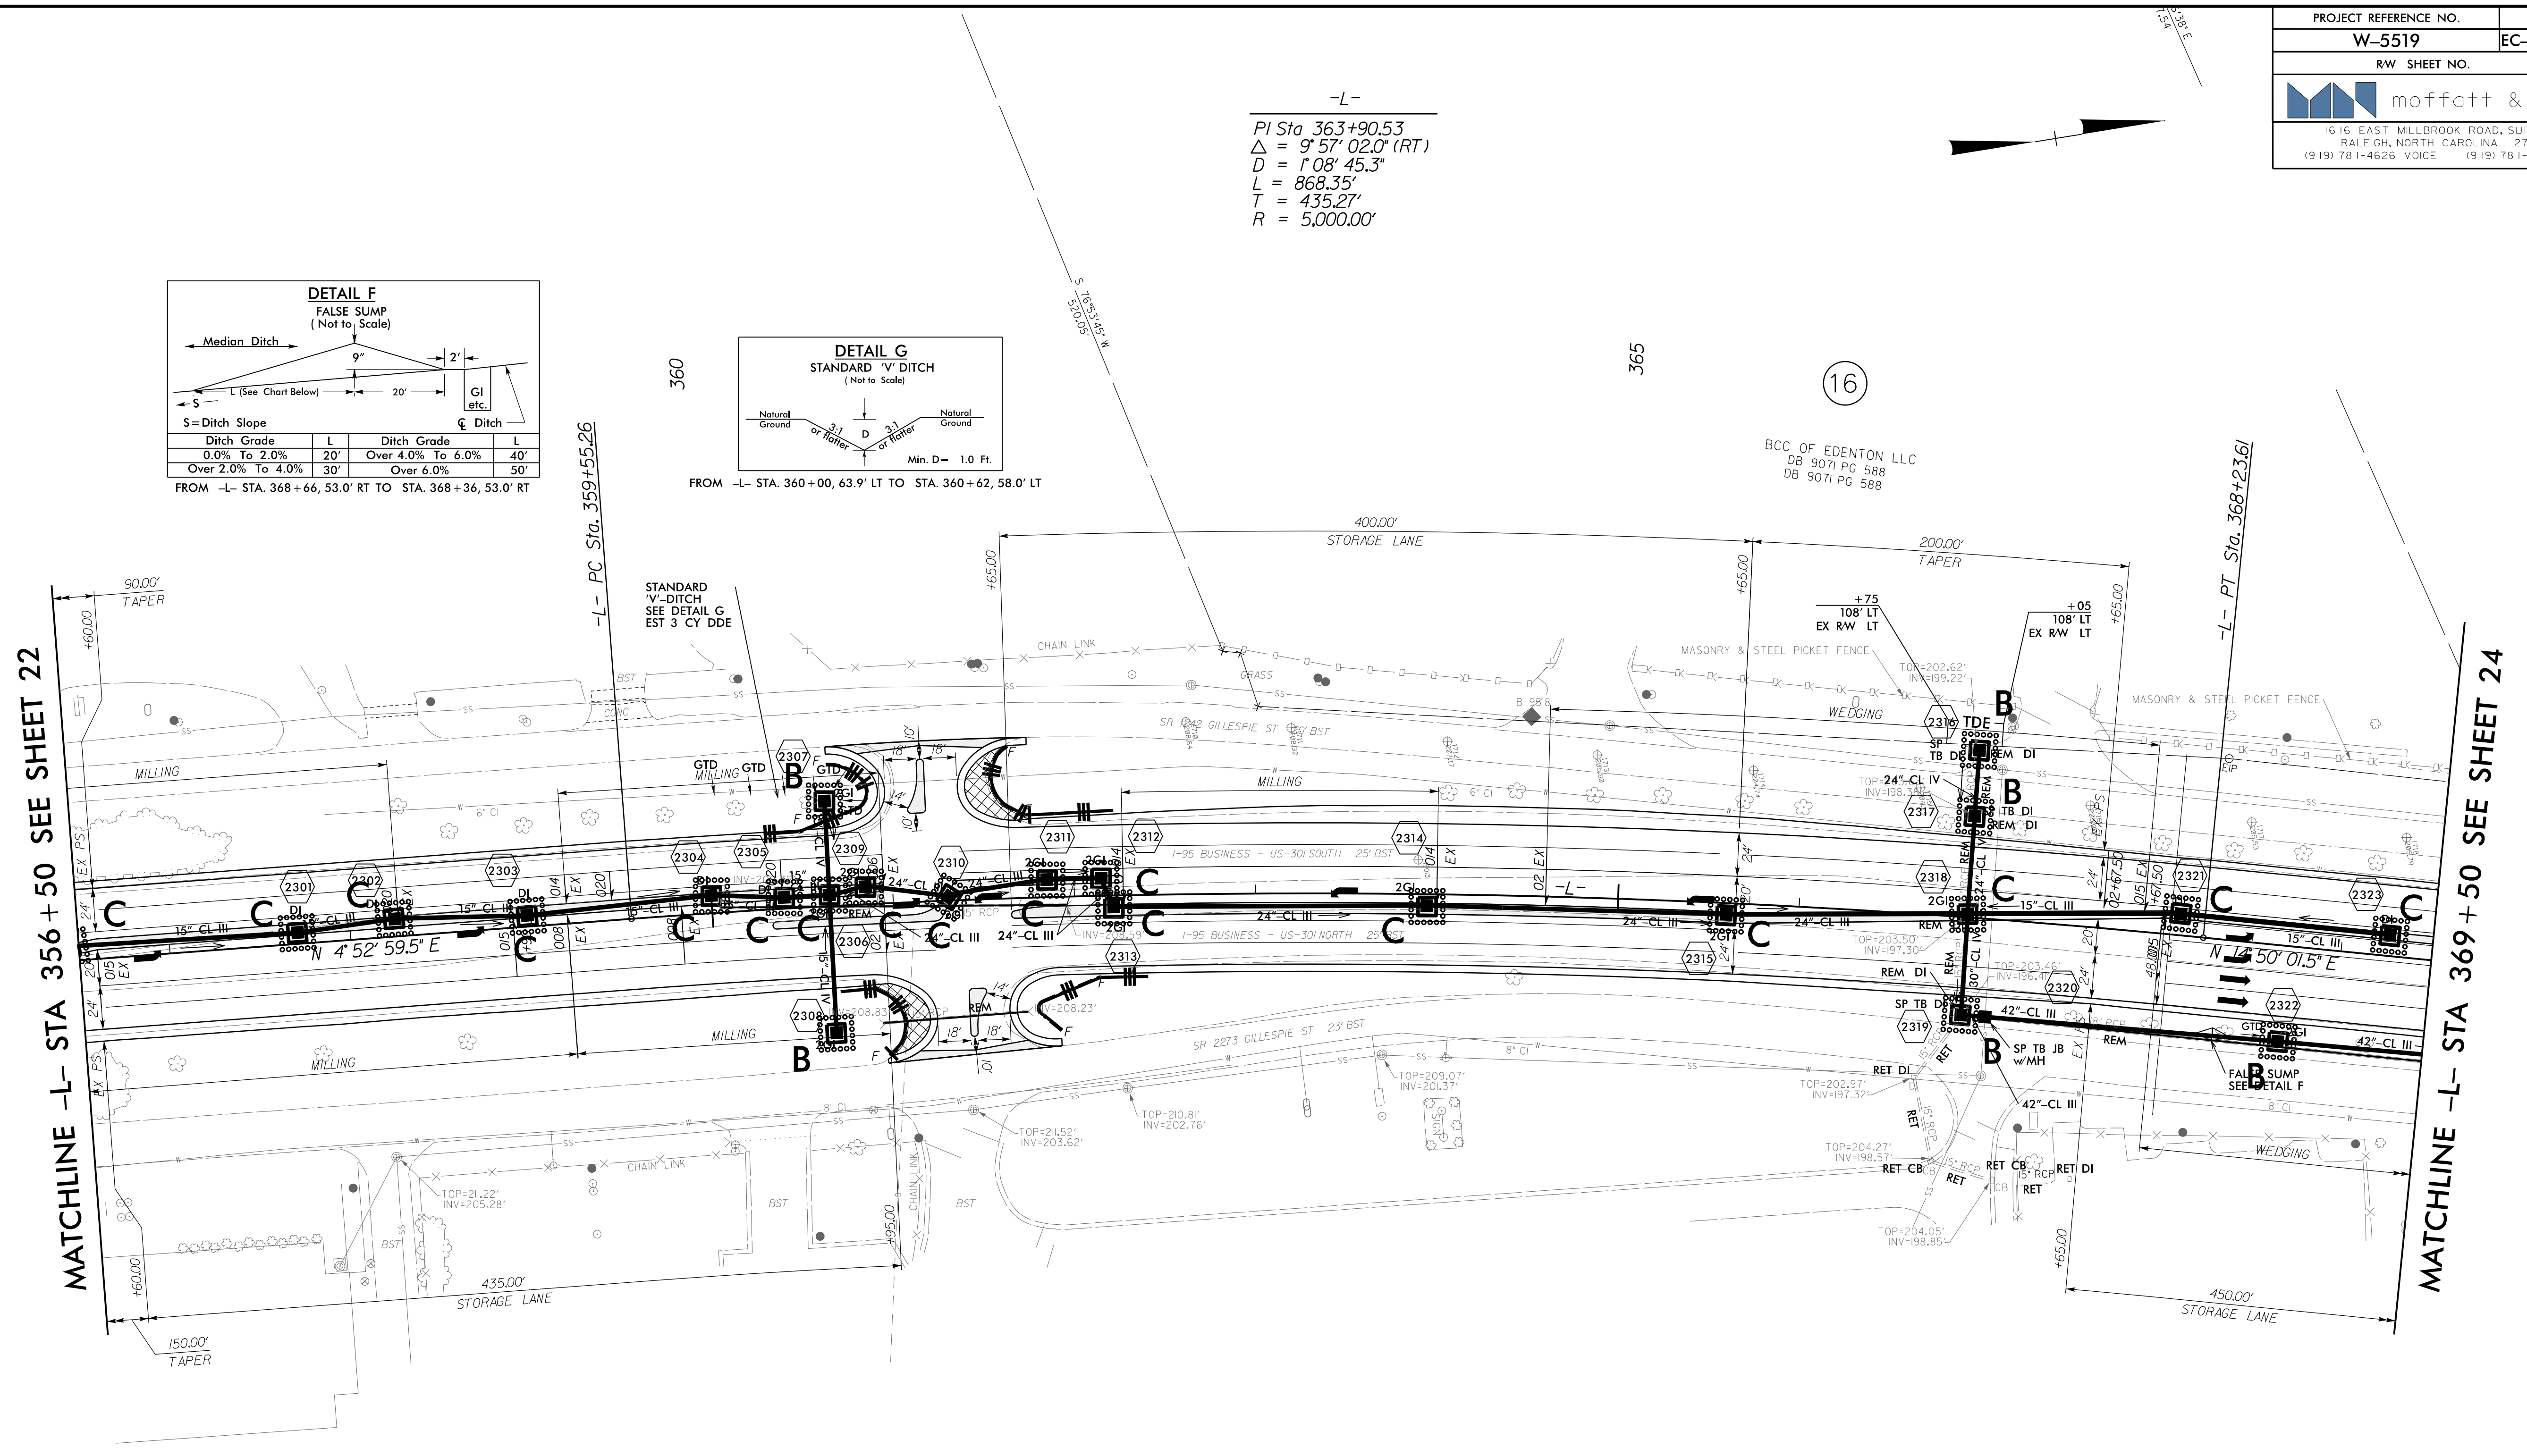
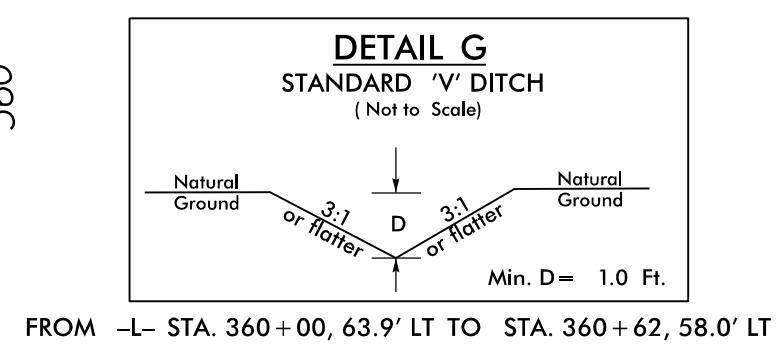


-L-

$Pi\ Sta\ 363+90.53$
 $\Delta = 9^{\circ} 57' 02.0" (RT)$
 $D = 1' 08" 45.3"$
 $L = 868.35'$
 $T = 435.27'$
 $R = 5,000.00'$

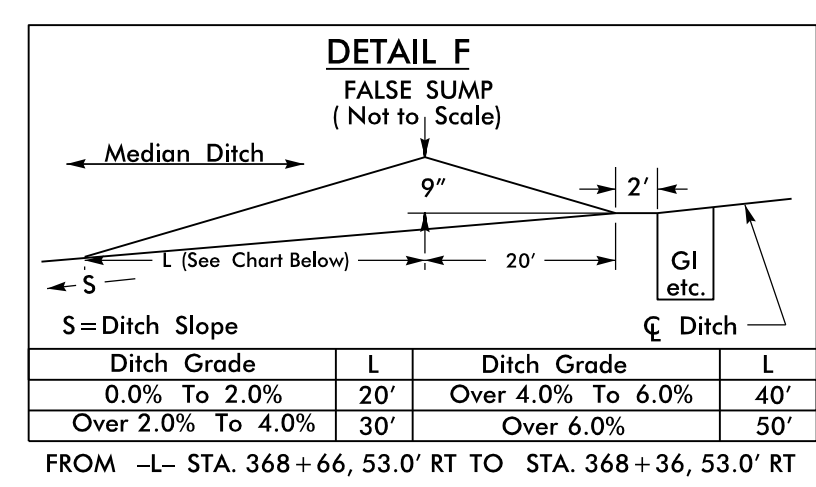

MATCHLINE -L- STA 356 + 50 SEE SHEET 22

MATCHLINE -L- STA 369 + 50 SEE SHEET 24

NOTE:
SILT FENCE AND COIR FIBER WATTLE BREAKS SHALL BE INSTALLED AS DIRECTED BY ENGINEER.

INSTALL MATTING FOR EROSION CONTROL IN THE PROPOSED DITCH LINE.

For Slopes Excavated Greater Than 10 feet
Install Matting for Erosion Control on
Entire Slope as Work Allows.