
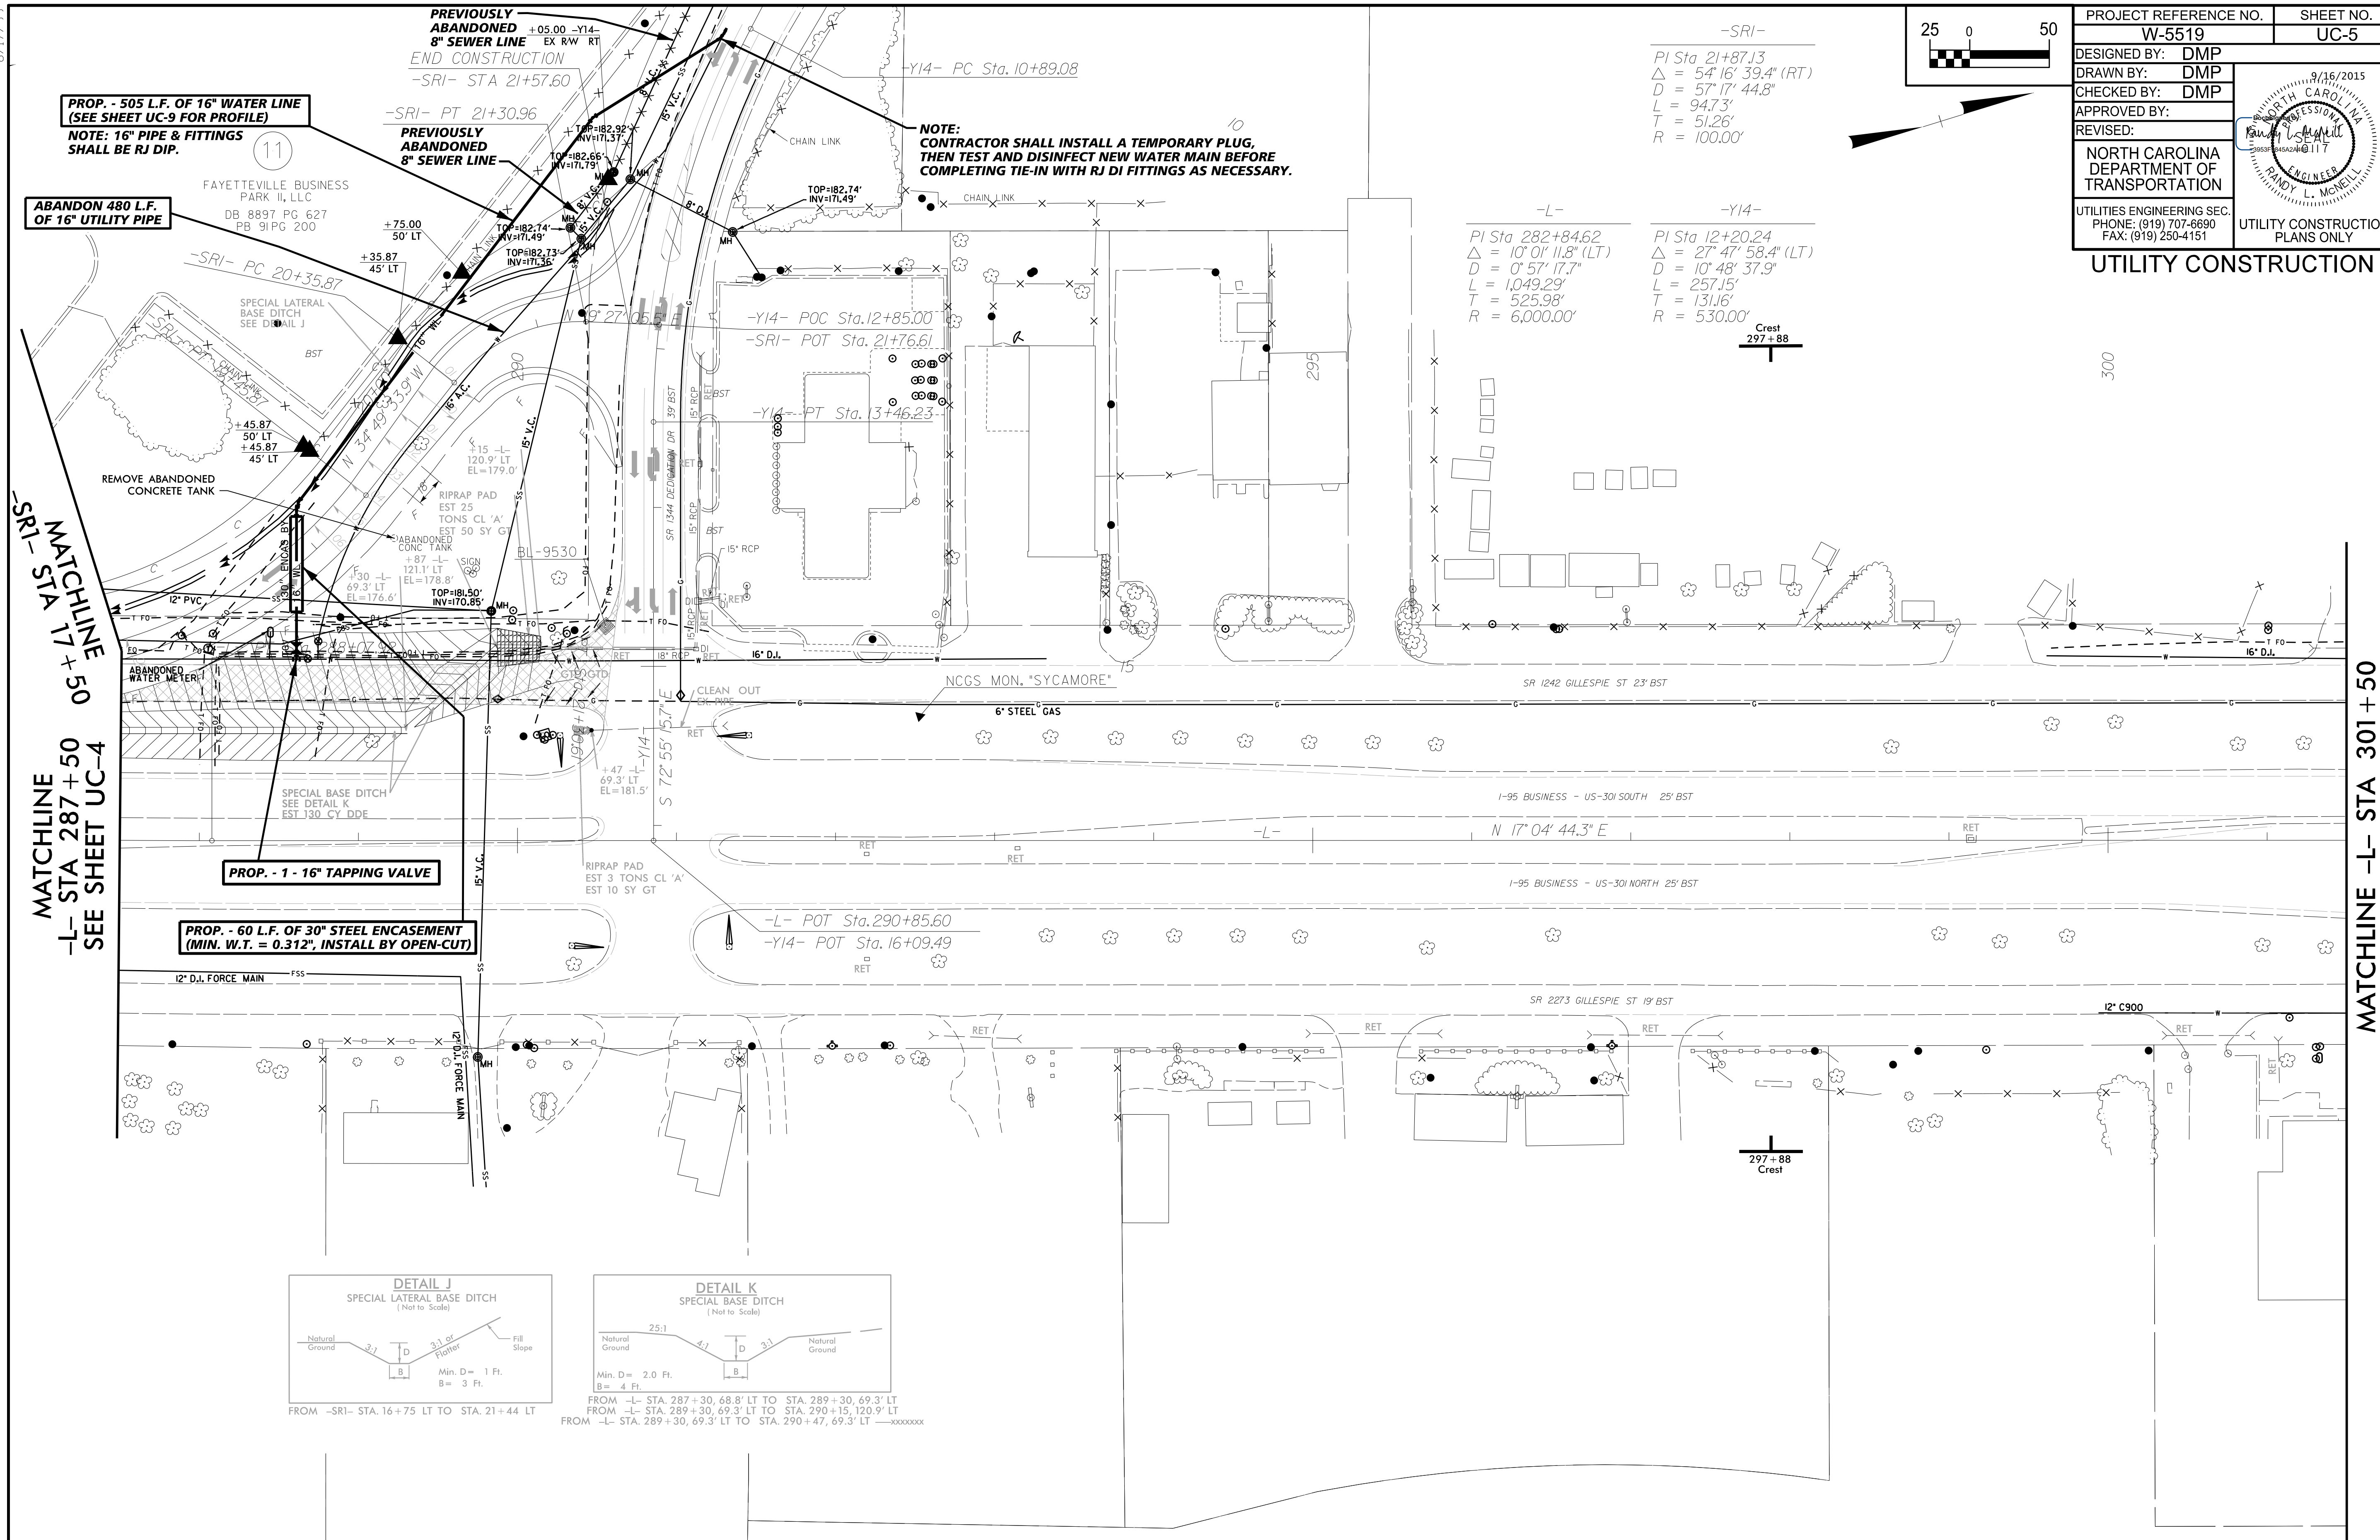


PROJECT REFERENCE NO.	SHEET NO.
W-5519	UC-5
DESIGNED BY: DMP	
DRAWN BY: DMP	
CHECKED BY: DMP	
APPROVED BY:	
REVISED:	UTILITY CONSTRUCTION PLANS ONLY
NORTH CAROLINA DEPARTMENT OF TRANSPORTATION UTILITIES ENGINEERING SEC. PHONE: (919) 707-6690 FAX: (919) 250-4151	

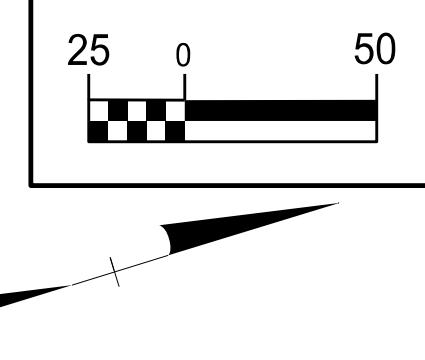

8.17.7.99  
 MATCHLINE -SRI- STA 17+50  
 MATCHLINE -L- STA 287+50  
 SEE SHEET UC-4  
 MATCHLINE -L- STA 301+50