
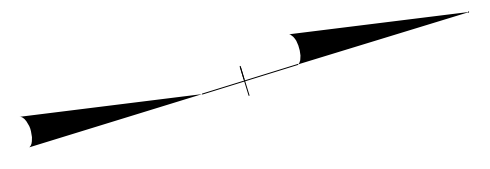


UTILITIES BY OTHERS

NOTE:
ALL PROPOSED UTILITY WORK
SHOWN ON THIS SHEET WILL
BE DONE BY OTHERS

LEGEND

- ⊕ PROPOSED JOINT-USE UTILITY POLE
- ⊙ PROPOSED POWER POLE
- ⊖ PROPOSED TELEPHONE POLE

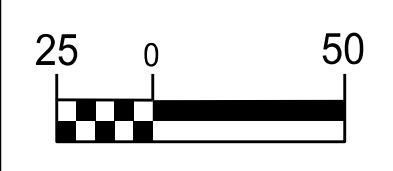




-SRI-
PI Sta 21+87.13
Δ = 54' 16" 39.4" (RT)
D = 57' 17" 44.8"
L = 94.73'
T = 51.26'
R = 100.00'

-L-
PI Sta 282+84.62
Δ = 10' 0" 11.8" (LT)
D = 0' 57" 17.7"
L = 1,049.29'
T = 525.98'
R = 6,000.00'

-Y14-
PI Sta 12+20.24
Δ = 27' 47" 58.4" (LT)
D = 10' 48" 37.9"
L = 257.15'
T = 131.16'
R = 530.00'

Crest
297+88

297+88
Crest

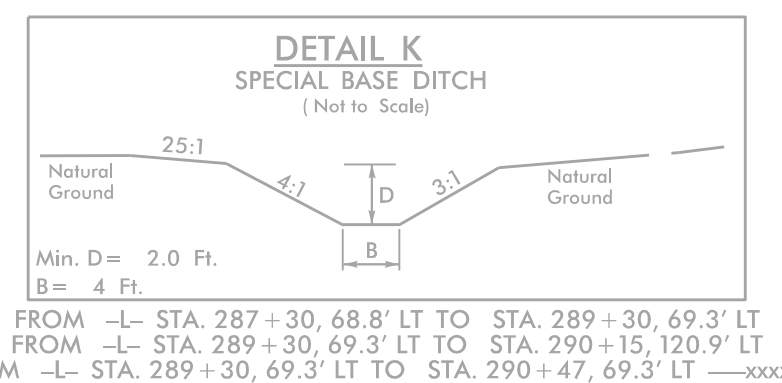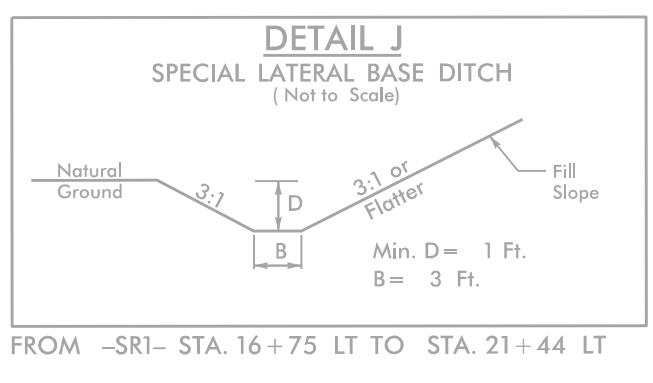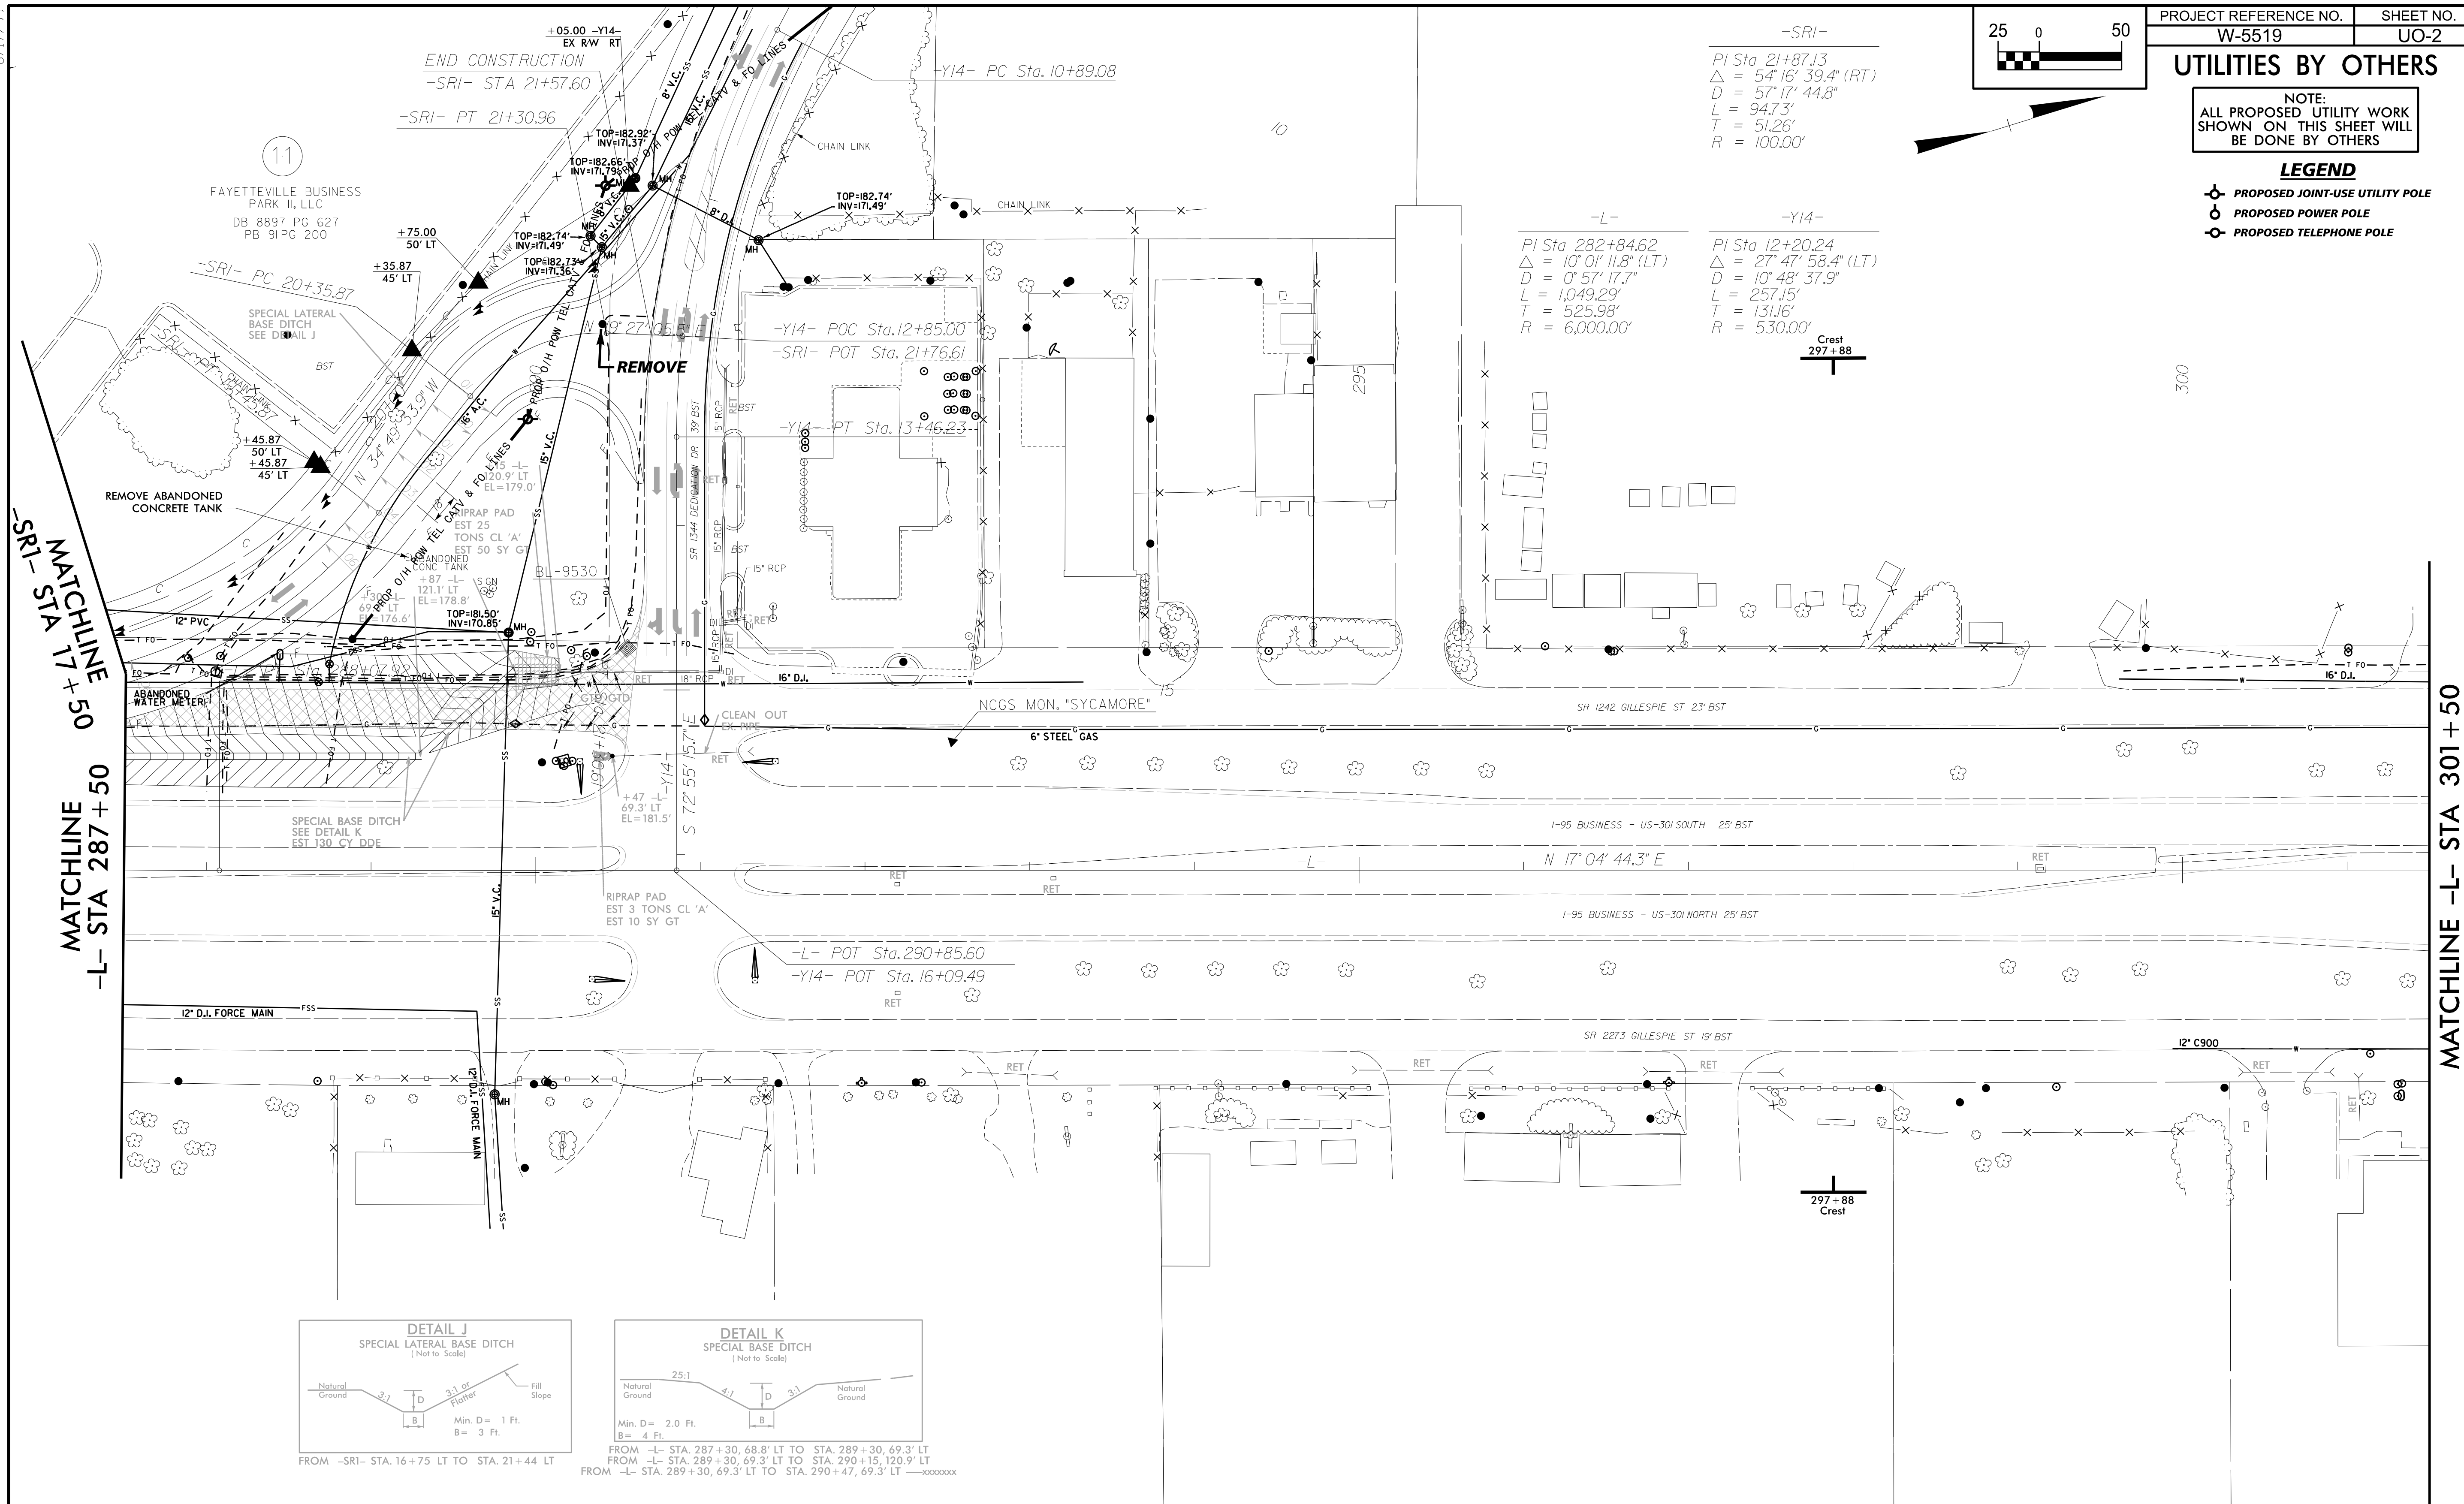

8.17/99
MATCHLINE STA 17+50
MATCHLINE STA 287+50
MATCHLINE -L- STA 301+50