

**This electronic collection of documents is provided  
for the convenience of the user  
and is Not a Certified Document –**

**The documents contained herein were originally issued  
and sealed by the individuals whose names and license  
numbers appear on each page, on the dates appearing  
with their signature on that page.**

**This file or an individual page  
shall not be considered a certified document.**

**T.I.P.: W-5519**

**CONTRACT: C203655**

**STATE OF NORTH CAROLINA  
DEPARTMENT OF TRANSPORTATION**

**SIGNING PLAN  
CUMBERLAND COUNTY**

**LOCATION: I-95 BUSINESS/US 301 FROM NC 87 SOUTH TO NC 59**

<b>TIP NO.</b> W-5519	<b>SHEET NO.</b> SIGN-1
APPROVED: DATE: 9/11/2015	

**GENERAL NOTES**

- . SIGNS FURNISHED BY STATE
- . ALL TYPE 'D' SIGNS SHALL BE MOUNTED ON TWO U-CHANNEL POSTS UNLESS OTHERWISE INDICATED ON THE PLANS.
- . SIGNING PLANS DO NOT INCLUDE TEMPORARY CONSTRUCTION SIGNING OR PAVEMENT MARKINGS. SEE TRAFFIC CONTROL PLANS.
- . WHEN NOT STATIONED OR DIMENSIONED ON PLANS, ALL 'E' AND 'F' SIGNS SHALL BE FIELD LOCATED BY THE ENGINEER.
- . WHEN EXISTING SIGNS ARE REMOVED AND INSTALLED ON NEW SUPPORTS, THE RE-ERECTION SHALL IMMEDIATELY FOLLOW THE REMOVAL.
- . ALL EXISTING SIGNS ON "U" CHANNEL POST WITHIN THE PROJECT LIMITS SHALL BE REMOVED AND DISPOSED OF UNLESS OTHERWISE NOTED ON PLANS.
- . THE BACKGROUND FOR TYPE E & F SIGNS SHALL BE TYPE C REFLECTIVE SHEETING.

**SUMMARY OF QUANTITIES**

ITEM NO.	ITEM DESCRIPTION	QUANTITY	UNIT
4072000000	SUPPORTS, 3 LB STEEL U-CHANNEL	3400	L.F.
4102000000	SIGN ERECTION, TYPE E	170	EA.
4108000000	SIGN ERECTION, TYPE F	20	EA.
4155000000	DISPOSAL OF SIGN SYSTEM, U-CHANNEL	251	EA.
4915000000	7' U-CHANNEL POSTS	15	EA.
4955000000	OBJECT MARKERS (END OF ROAD)	15	EA.


**ROADWAY STANDARD DRAWING**

THE FOLLOWING ROADWAY STANDARDS AS APPEAR IN "ROADWAY STANDARD DRAWINGS" - PROJECT SERVICES UNIT - N.C. DEPARTMENT OF TRANSPORTATION - RALEIGH, N.C., DATED JANUARY 2012 ARE APPLICABLE TO THIS PROJECT AND BY REFERENCE HEREBY ARE CONSIDERED A PART OF THESE PLANS:

<u>STD. NO.</u>	<u>TITLE</u>
904.10	ORIENTATION OF GROUND MOUNTED SIGNS
904.50	MOUNTING OF TYPE 'D', 'E' AND 'F' SIGNS ON 'U' CHANNEL POSTS
1264.01	OBJECT MARKERS
1264.02	OBJECT MARKERS INSTALLATION

**PLAN REVIEWED BY: N.C.D.O.T. SIGNING AND DELINEATION UNIT**

**AYMAN ALQUDWAH, P.E.** SIGNING & DELINEATION REGIONAL ENGINEER  
**BASIR RASHID** SIGNING & DELINEATION PROJECT DESIGN ENGINEER

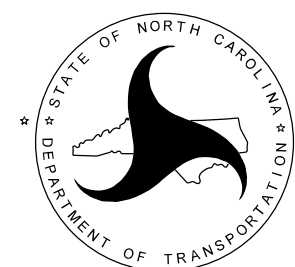

**PLAN PREPARED BY: Ramey Kemp & Associates**


**W. JASON HAMILTON, P.E., PTOE** PROJECT MANAGER  
**NICHOLAS E. BURNS, E.I.** PROJECT ENGINEER



**INDEX**

<u>SHEET NO.</u>	<u>DESCRIPTION</u>
SIGN-1	TITLE SHEET
SIGN-2	TYPE "E" SIGNS
SIGN-3	TYPE "F" SIGNS
SIGN-4-27	EXISTING AND PROPOSED SIGNS


401 QUANTITY REQ'D 9



54 x 18  
R6-1(L)

TWO "U" POSTS PER SIGN


406 QUANTITY REQ'D 28



36 X 36  
R3-4

ONE "U" POST PER SIGN


411 QUANTITY REQ'D 4

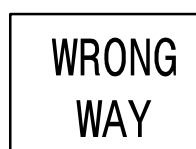

36 X 24  
R5-1a

ONE "U" POST PER SIGN

416 QUANTITY REQ'D 1

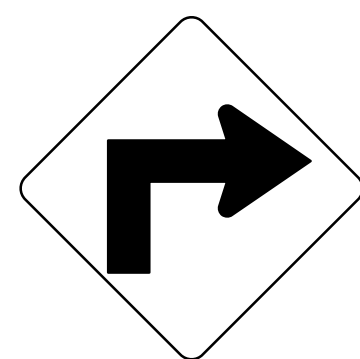


30 X 30  
W1-1R

TWO "U" POSTS PER SIGN

APPROVED: \_\_\_\_\_


DATE: \_\_\_\_\_

SEAL

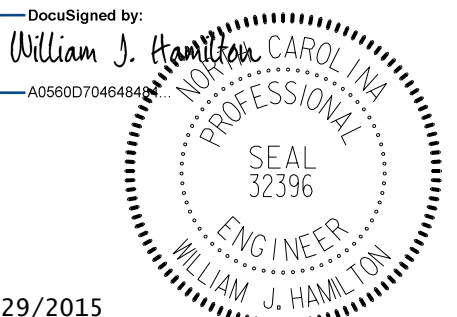

10/29/2015


402 QUANTITY REQ'D 20



54 X 18  
R6-1(R)

TWO "U" POSTS PER SIGN


407 QUANTITY REQ'D 15

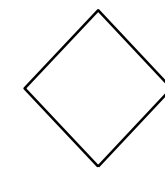

18 x 18  
OM4-3

ONE 7' U-CHANNEL PER SIGN


412 QUANTITY REQ'D 1



36 X 48  
R2-1

TWO "U" POSTS PER SIGN

403 QUANTITY REQ'D 23

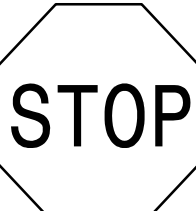


36 x 36  
R1-1

ONE "U" POST PER SIGN IN 3 INSTALLATIONS

MOUNTED BELOW SIGN 402  
IN 20 INSTALLATIONS


408 QUANTITY REQ'D 16

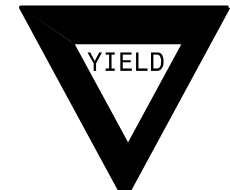

36 X 36 X 36  
R1-2

ONE "U" POST PER SIGN


413 QUANTITY REQ'D 4



36 X 36  
W3-5

TWO "U" POSTS PER SIGN


404 QUANTITY REQ'D 27

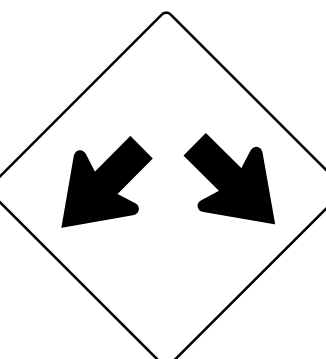

36 X 36  
W12-1

ONE "U" POST PER SIGN


409 QUANTITY REQ'D 2

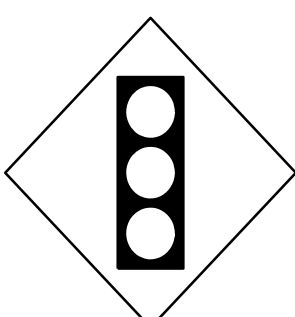

48 X 48  
W3-3

TWO "U" POSTS PER SIGN


414 QUANTITY REQ'D 1



30 X 30  
W1-1L

TWO "U" POSTS PER SIGN


405 QUANTITY REQ'D 10

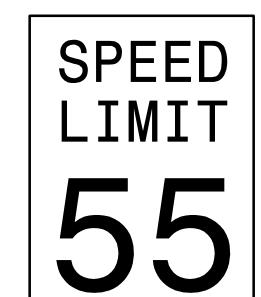

36 X 48  
R2-1

TWO "U" POSTS PER SIGN


410 QUANTITY REQ'D 7

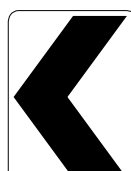

30 X 36  
W1-8

ONE "U" POST PER SIGN

415 QUANTITY REQ'D 2



18 X 18  
W13-1P

MOUNTED BELOW SIGNS 414 AND 416 IN 2 INSTALLATIONS

Prepared in the offices of:



**RAMEY KEMP  
ASSOCIATES, INC.**

Transportation Engineers  
8208 Fairglen Place, Suite 105  
Raleigh, North Carolina 27609  
919-772-5115 Tel. 919-775-5418 Fax.  
www.rameykemp.com

**TYPE "E" SIGNS**

TIP NO. W-5519	SHEET NO. SIGN-3
Approved by: <u>William J. Hamilton</u> <small>DocuSigned by: William J. Hamilton AD560D704548484</small>	
DATE: 9/11/2015	
SEAL	

(505)  
 (510)  
 (512) NORTH NORTH 2 - 24" X 12"  
 BUSINESS BUSINESS  
 (514) 95 301 1 - 24" X 24"  
 1 - 30" X 24"  
  
 2 - 24" X 24"  
 TWO "U" POSTS PER SIGN

(503)  
 (508)  
 (509) SOUTH SOUTH 2 - 24" X 12"  
 BUSINESS BUSINESS  
 (511) 95 301 1 - 24" X 24"  
 (513) 1 - 30" X 24"  
  
 2 - 24" X 24"  
 TWO "U" POSTS PER SIGN


(501)  
 (504)  
 (507)  
 (516) NORTH NORTH 2 - 24" X 12"  
 BUSINESS BUSINESS  
 (518) 95 301 1 - 24" X 24"  
 1 - 30" X 24"  
 TWO "U" POSTS PER SIGN



(502)  
 (506)  
 (515)  
 (517) SOUTH SOUTH 2 - 24" X 12"  
 BUSINESS BUSINESS  
 (520) 95 301 1 - 24" X 24"  
 1 - 30" X 24"  
 TWO "U" POSTS PER SIGN

(519)  
  
 1 - 24" X 12"  
 1 - 30" X 24"  
 1 - 21" X 15"  
 ONE "U" POST PER SIGN

Prepared in the offices of:  
  
**RAMEY KEMP & ASSOCIATES, INC.**  
Transportation Engineers  
 8208 Fairglen Place, Suite 100  
 Raleigh, North Carolina 27609  
 919-872-2115 Tel. 919-875-2448 Fax.  
 www.rameykemp.com

**TYPE "F" SIGNS**

TIP NO. W-5519	SHEET NO. SIGN-4
Designed by: <i>William J. Hamilton</i> APPROVED: _____ DATE: 9/11/2015 SEAL: _____	
	

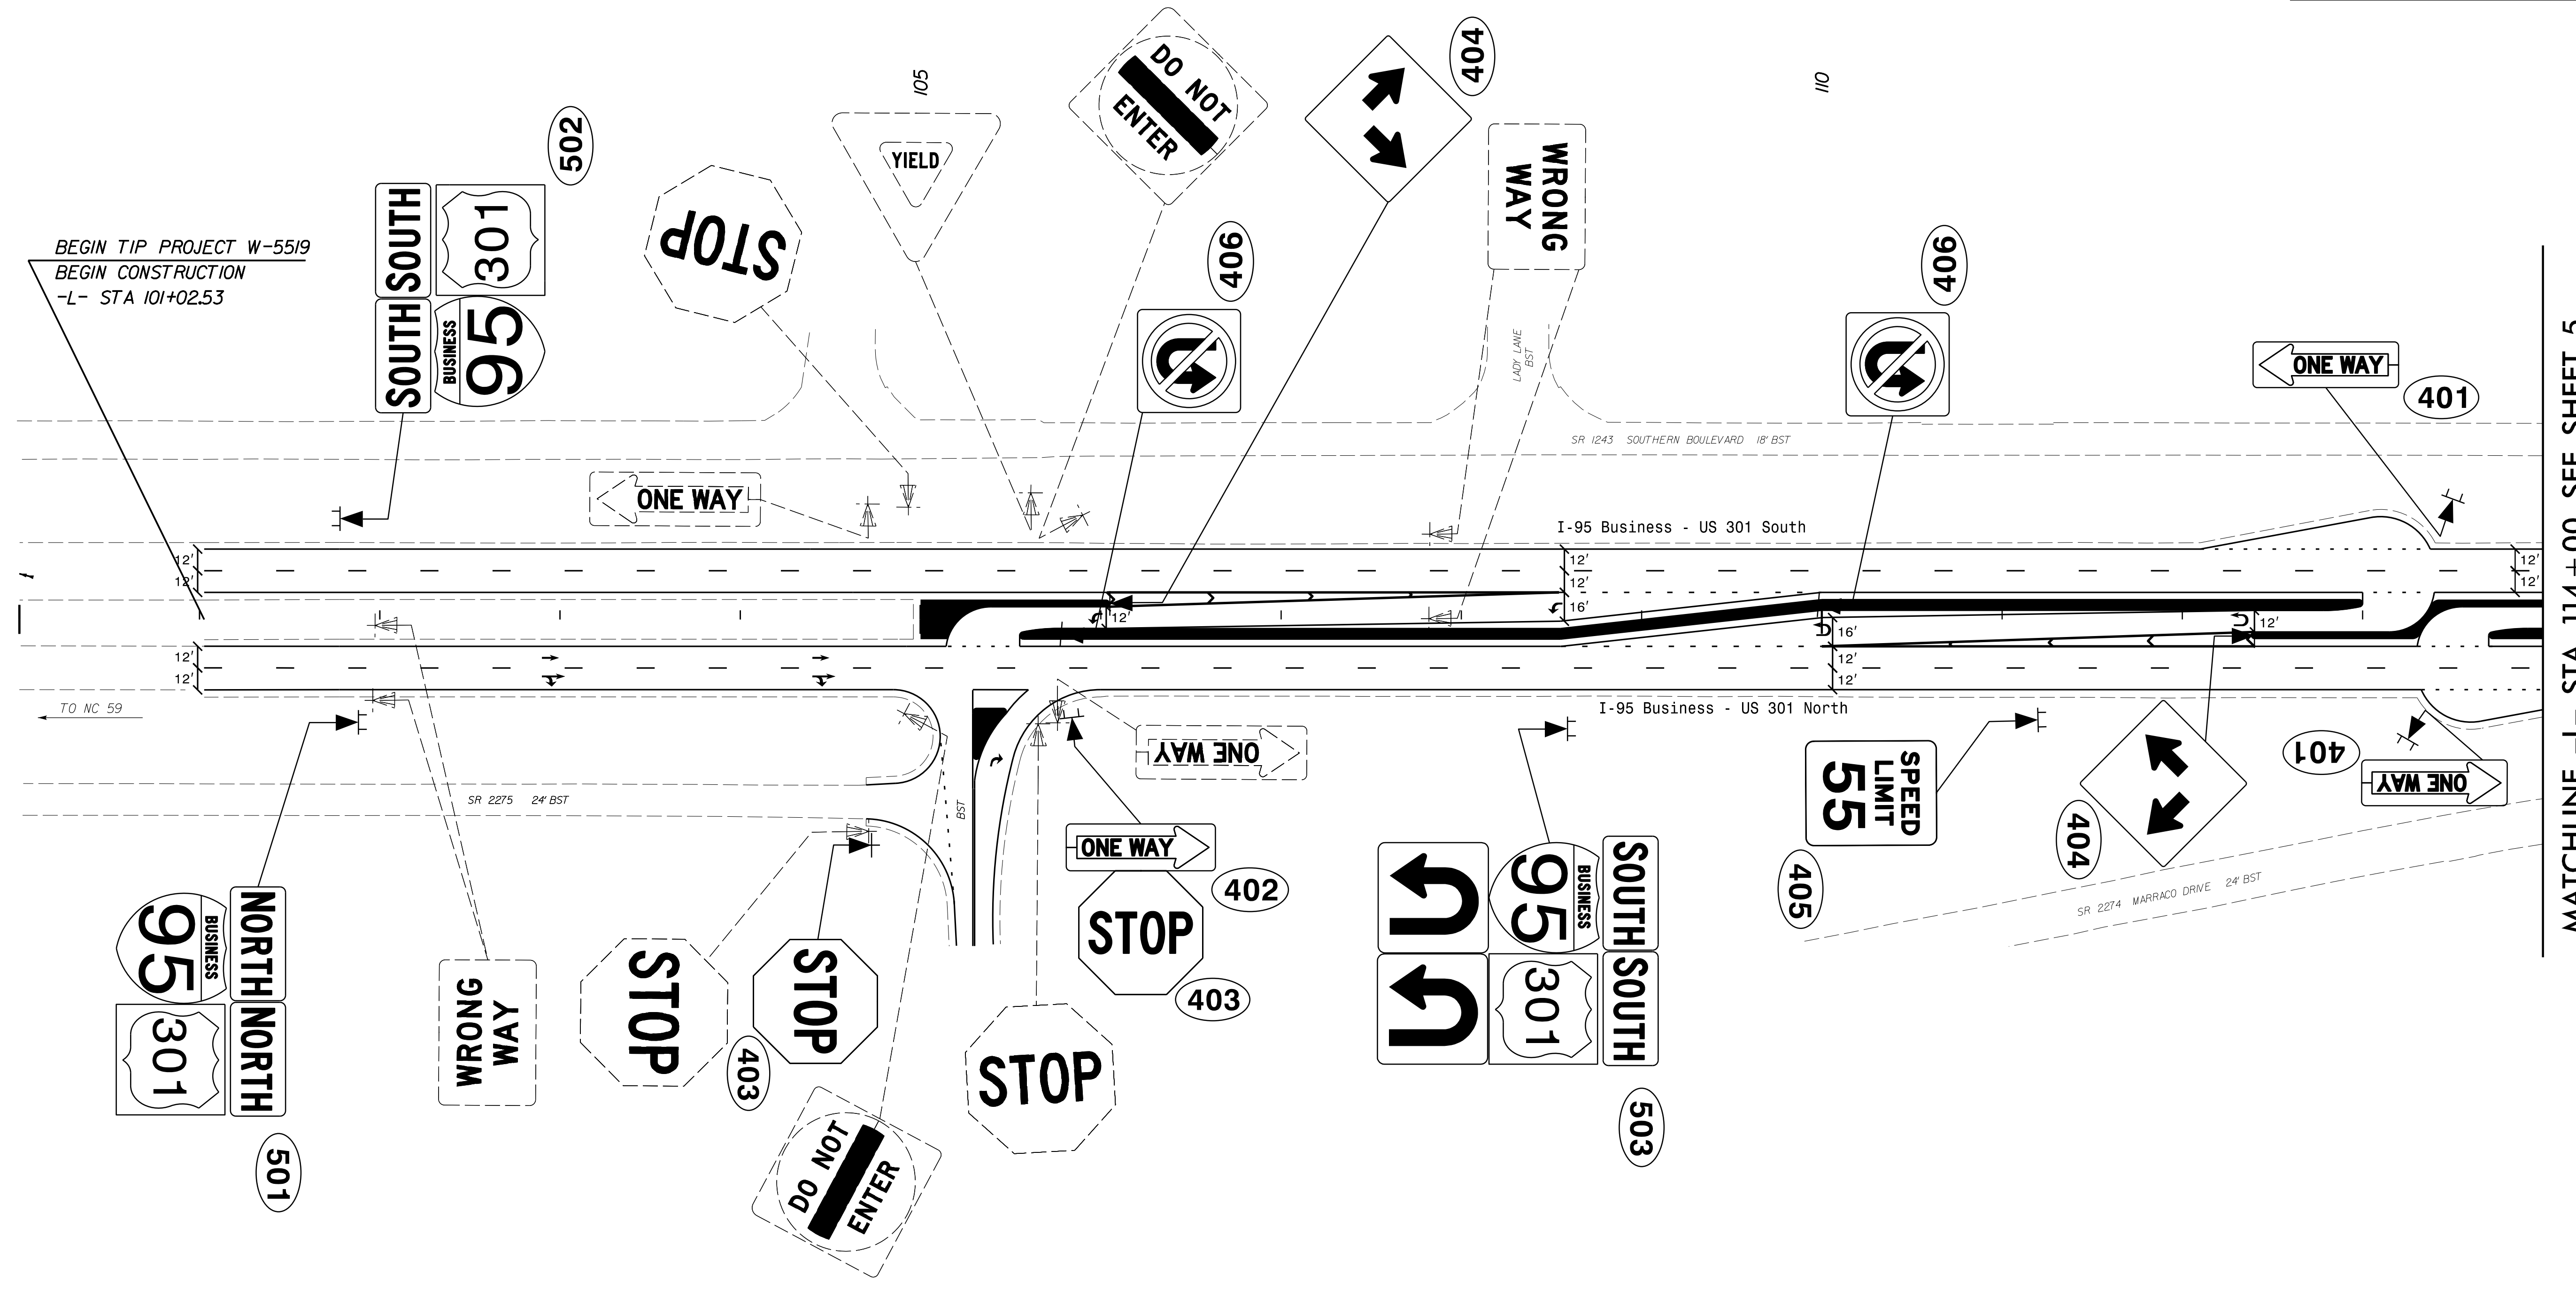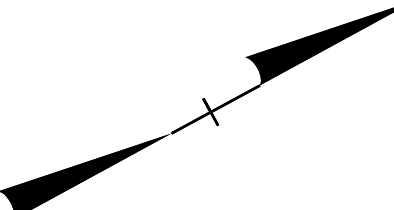


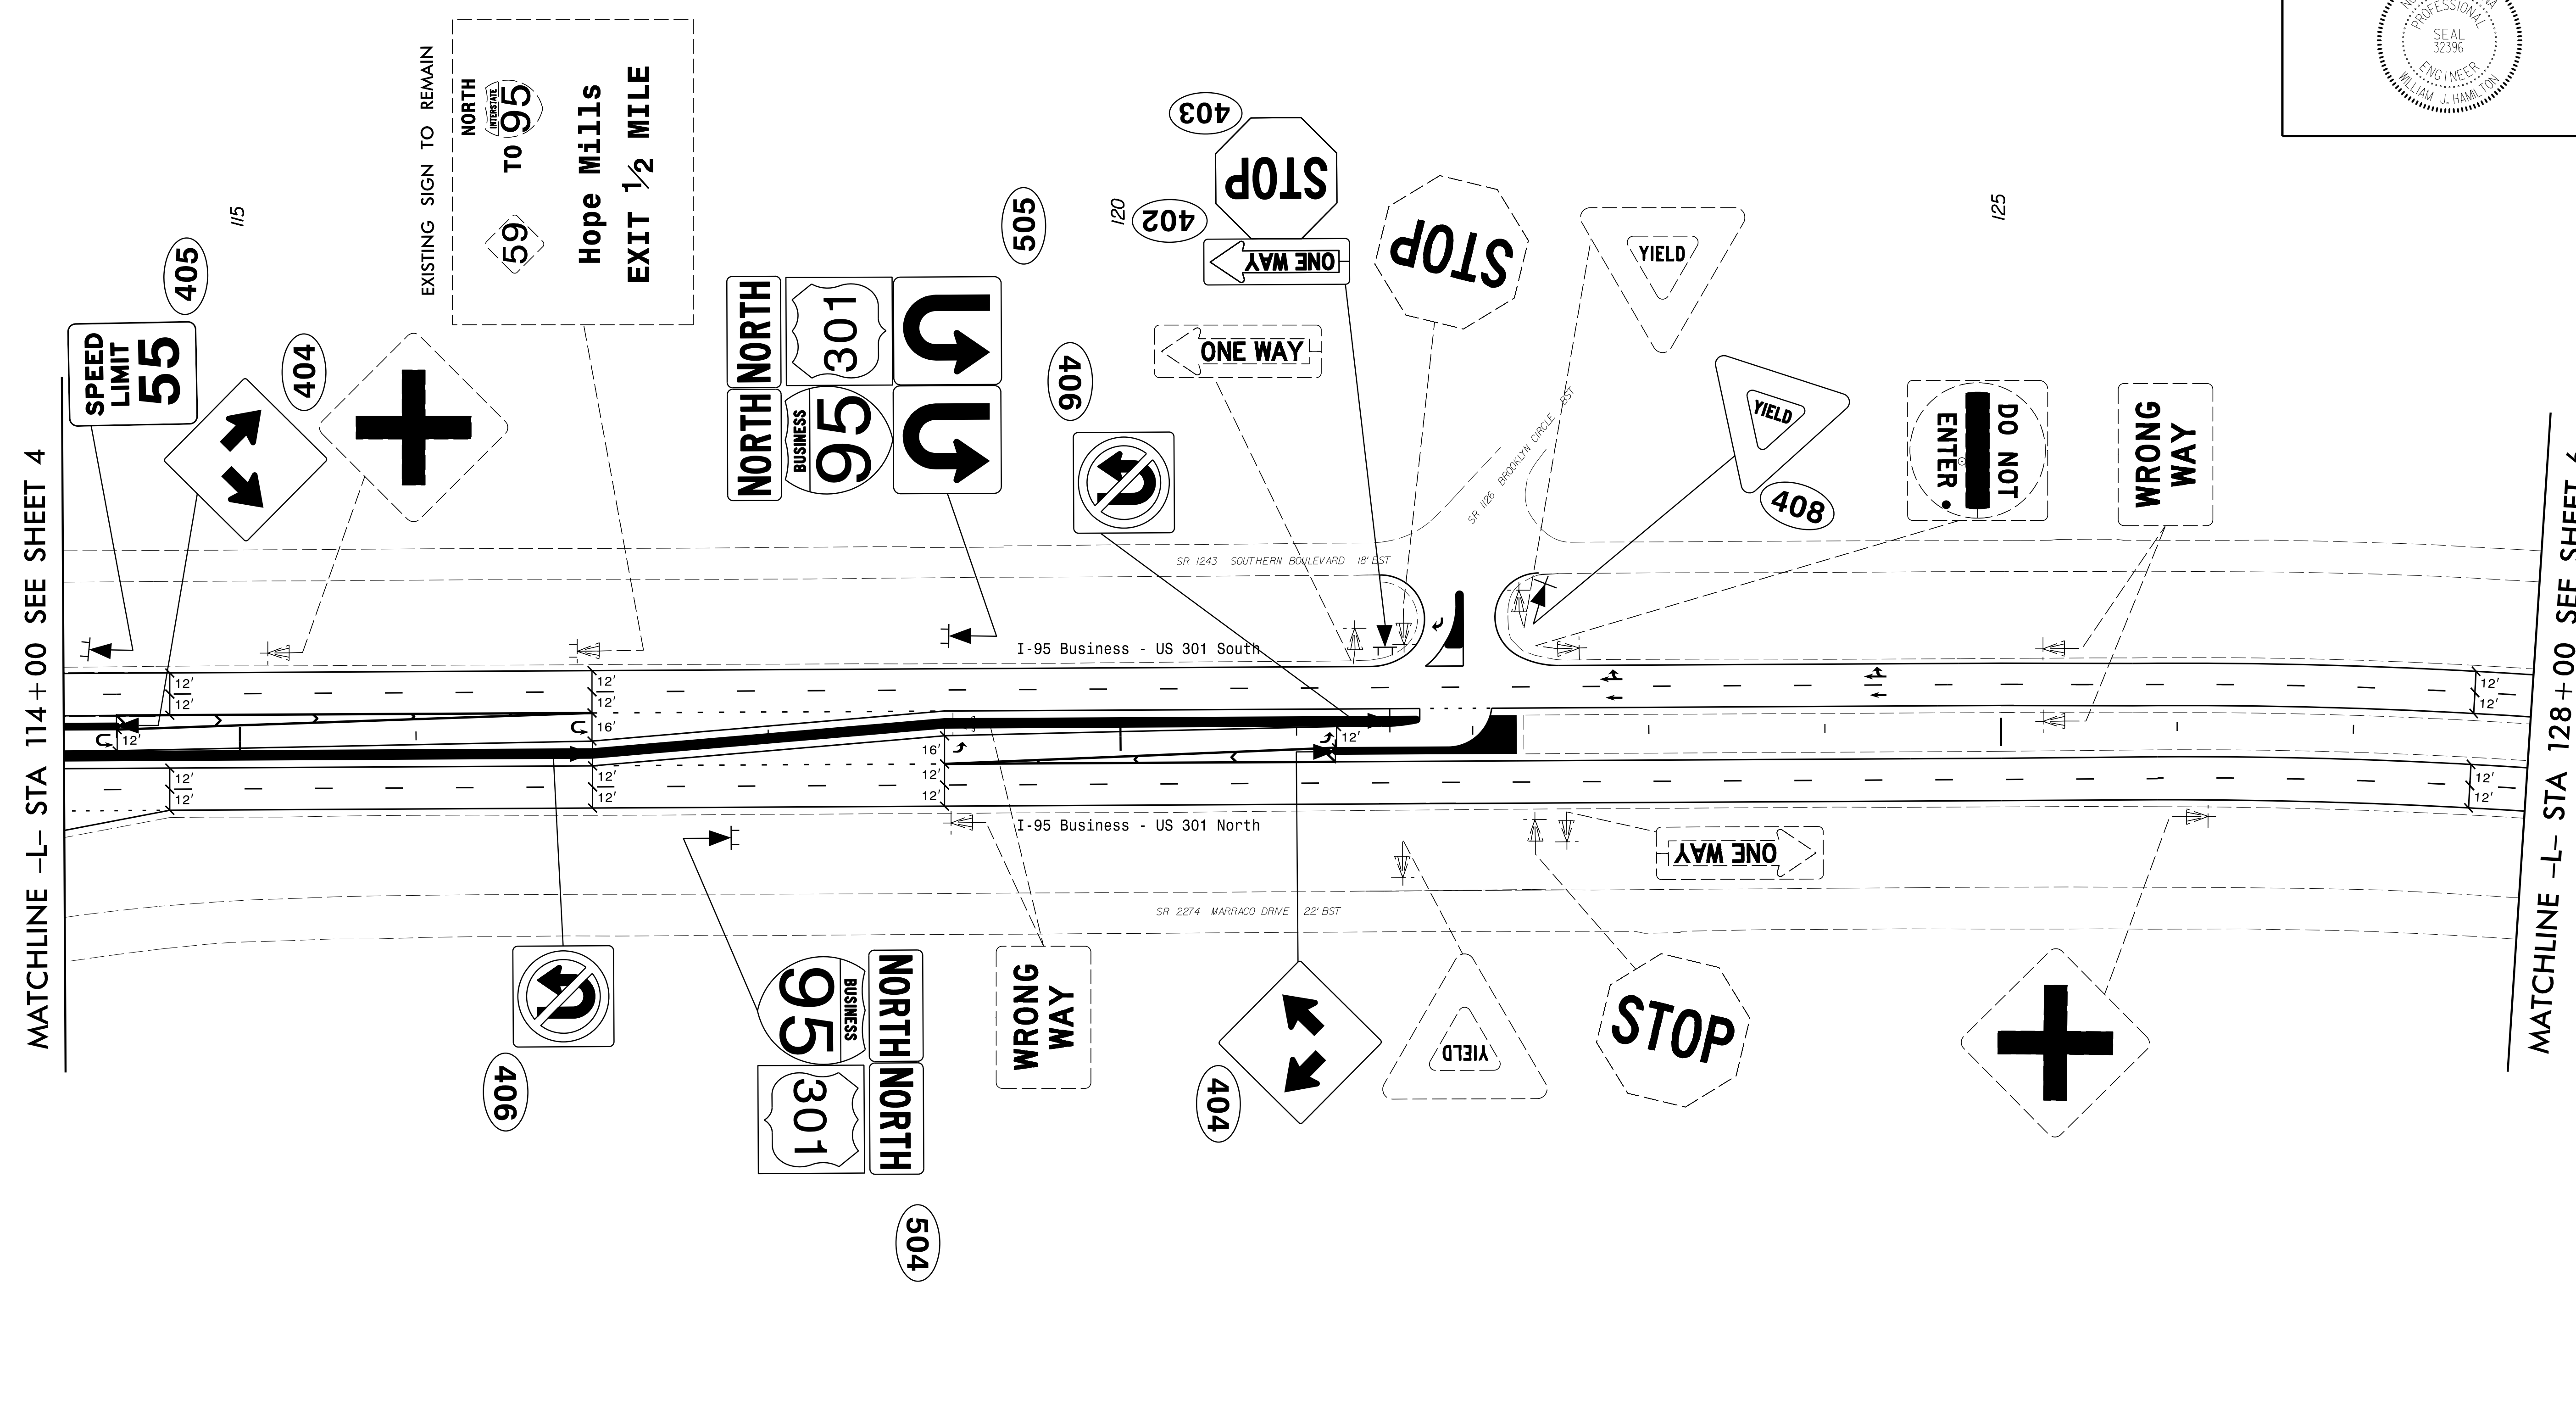
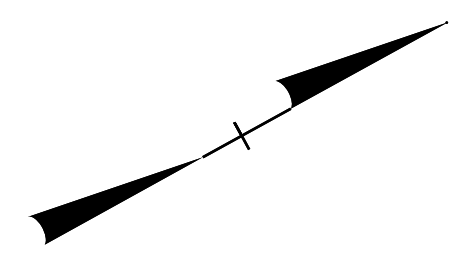
MATCHLINE -L- STA 114+00 SEE SHEET 5

NOTE: EXISTING SIGNS SHALL BE REMOVED, UNLESS OTHERWISE NOTED OR DIRECTED BY ENGINEER.

Prepared in the offices of:  
 **RAMEY KEMP ASSOCIATES, INC.**  
 Transportation Engineers  
 8008 Fairington Place, Suite 100  
 Raleigh, North Carolina 27609  
 919-872-2115 TEL 919-878-4168 FAX  
 www.rameykemp.com

**EXISTING AND PROPOSED SIGNS**

TIP NO. W-5519	SHEET NO. SIGN-5
APPROVED: <i>William J. Hamilton</i> 9/11/2015	
DATE: _____	
SEAL 	





NOTE: EXISTING SIGNS SHALL BE REMOVED, UNLESS OTHERWISE NOTED OR DIRECTED BY ENGINEER.

Prepared in the offices of:  

**RAMEY KEMP & ASSOCIATES, INC.**  
 Transportation Engineers  
 2808 Fairglen Place, Suite 100  
 Raleigh, North Carolina 27609  
 919-872-2115 FAX 919-878-8188 Fax  
 www.rameykemp.com

**EXISTING AND PROPOSED SIGNS**

TIP NO. W-5519	SHEET NO. SIGN-6
APPROVED: <i>William J. Hamilton</i> 9/11/2015 DATE:	
SEAL NORTH CAROLINA PROFESSIONAL ENGINEER WILLIAM J. HAMILTON SEAL 32396	

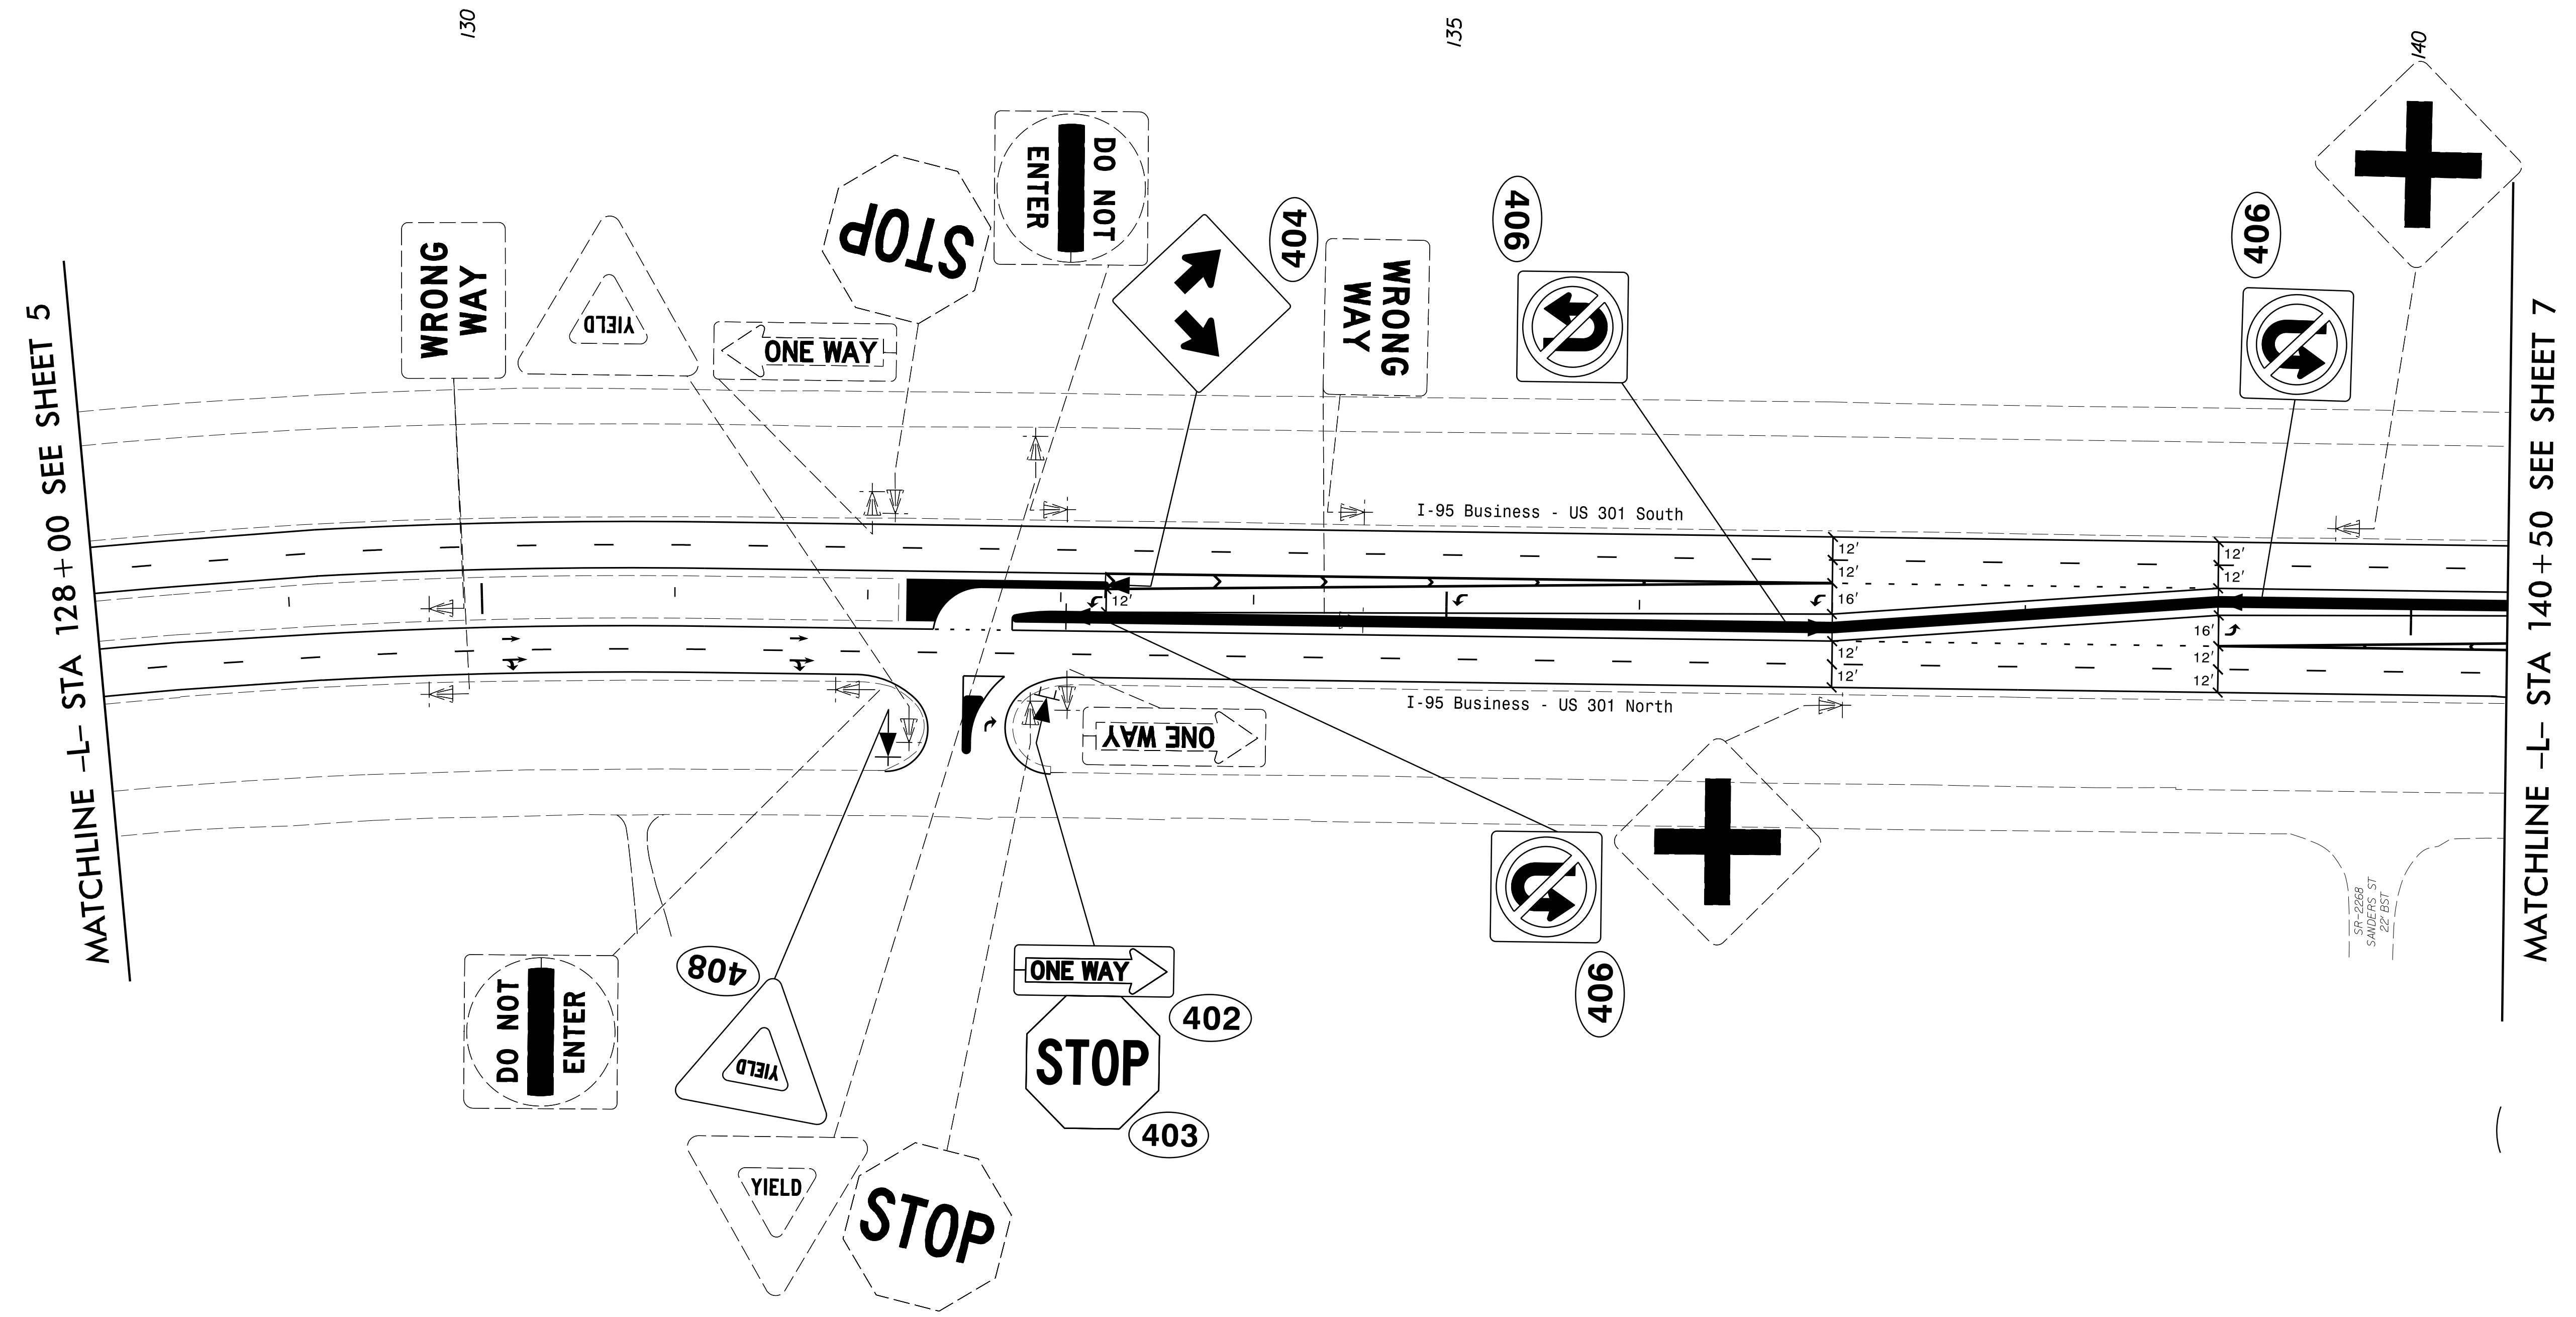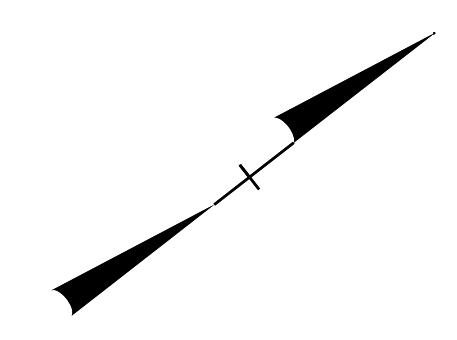



NOTE: EXISTING SIGNS SHALL BE REMOVED, UNLESS OTHERWISE NOTED OR DIRECTED BY ENGINEER.

Prepared in the offices of:  

**RAMEY KEMP & ASSOCIATES, INC.**  
 Transportation Engineers  
 2808 Parkington Place, Suite 100  
 Raleigh, North Carolina 27609  
 919-872-2515 TEL 919-878-9418 FAX  
 www.rameykemp.com

### EXISTING AND PROPOSED SIGNS

TIP NO. W-5519	SHEET NO. SIGN-7
APPROVED: <i>William J. Hamilton</i> 9/11/2015 DATE:	
SEAL NORTH CAROLINA PROFESSIONAL ENGINEER SEAL 32396 WILLIAM J. HAMILTON	

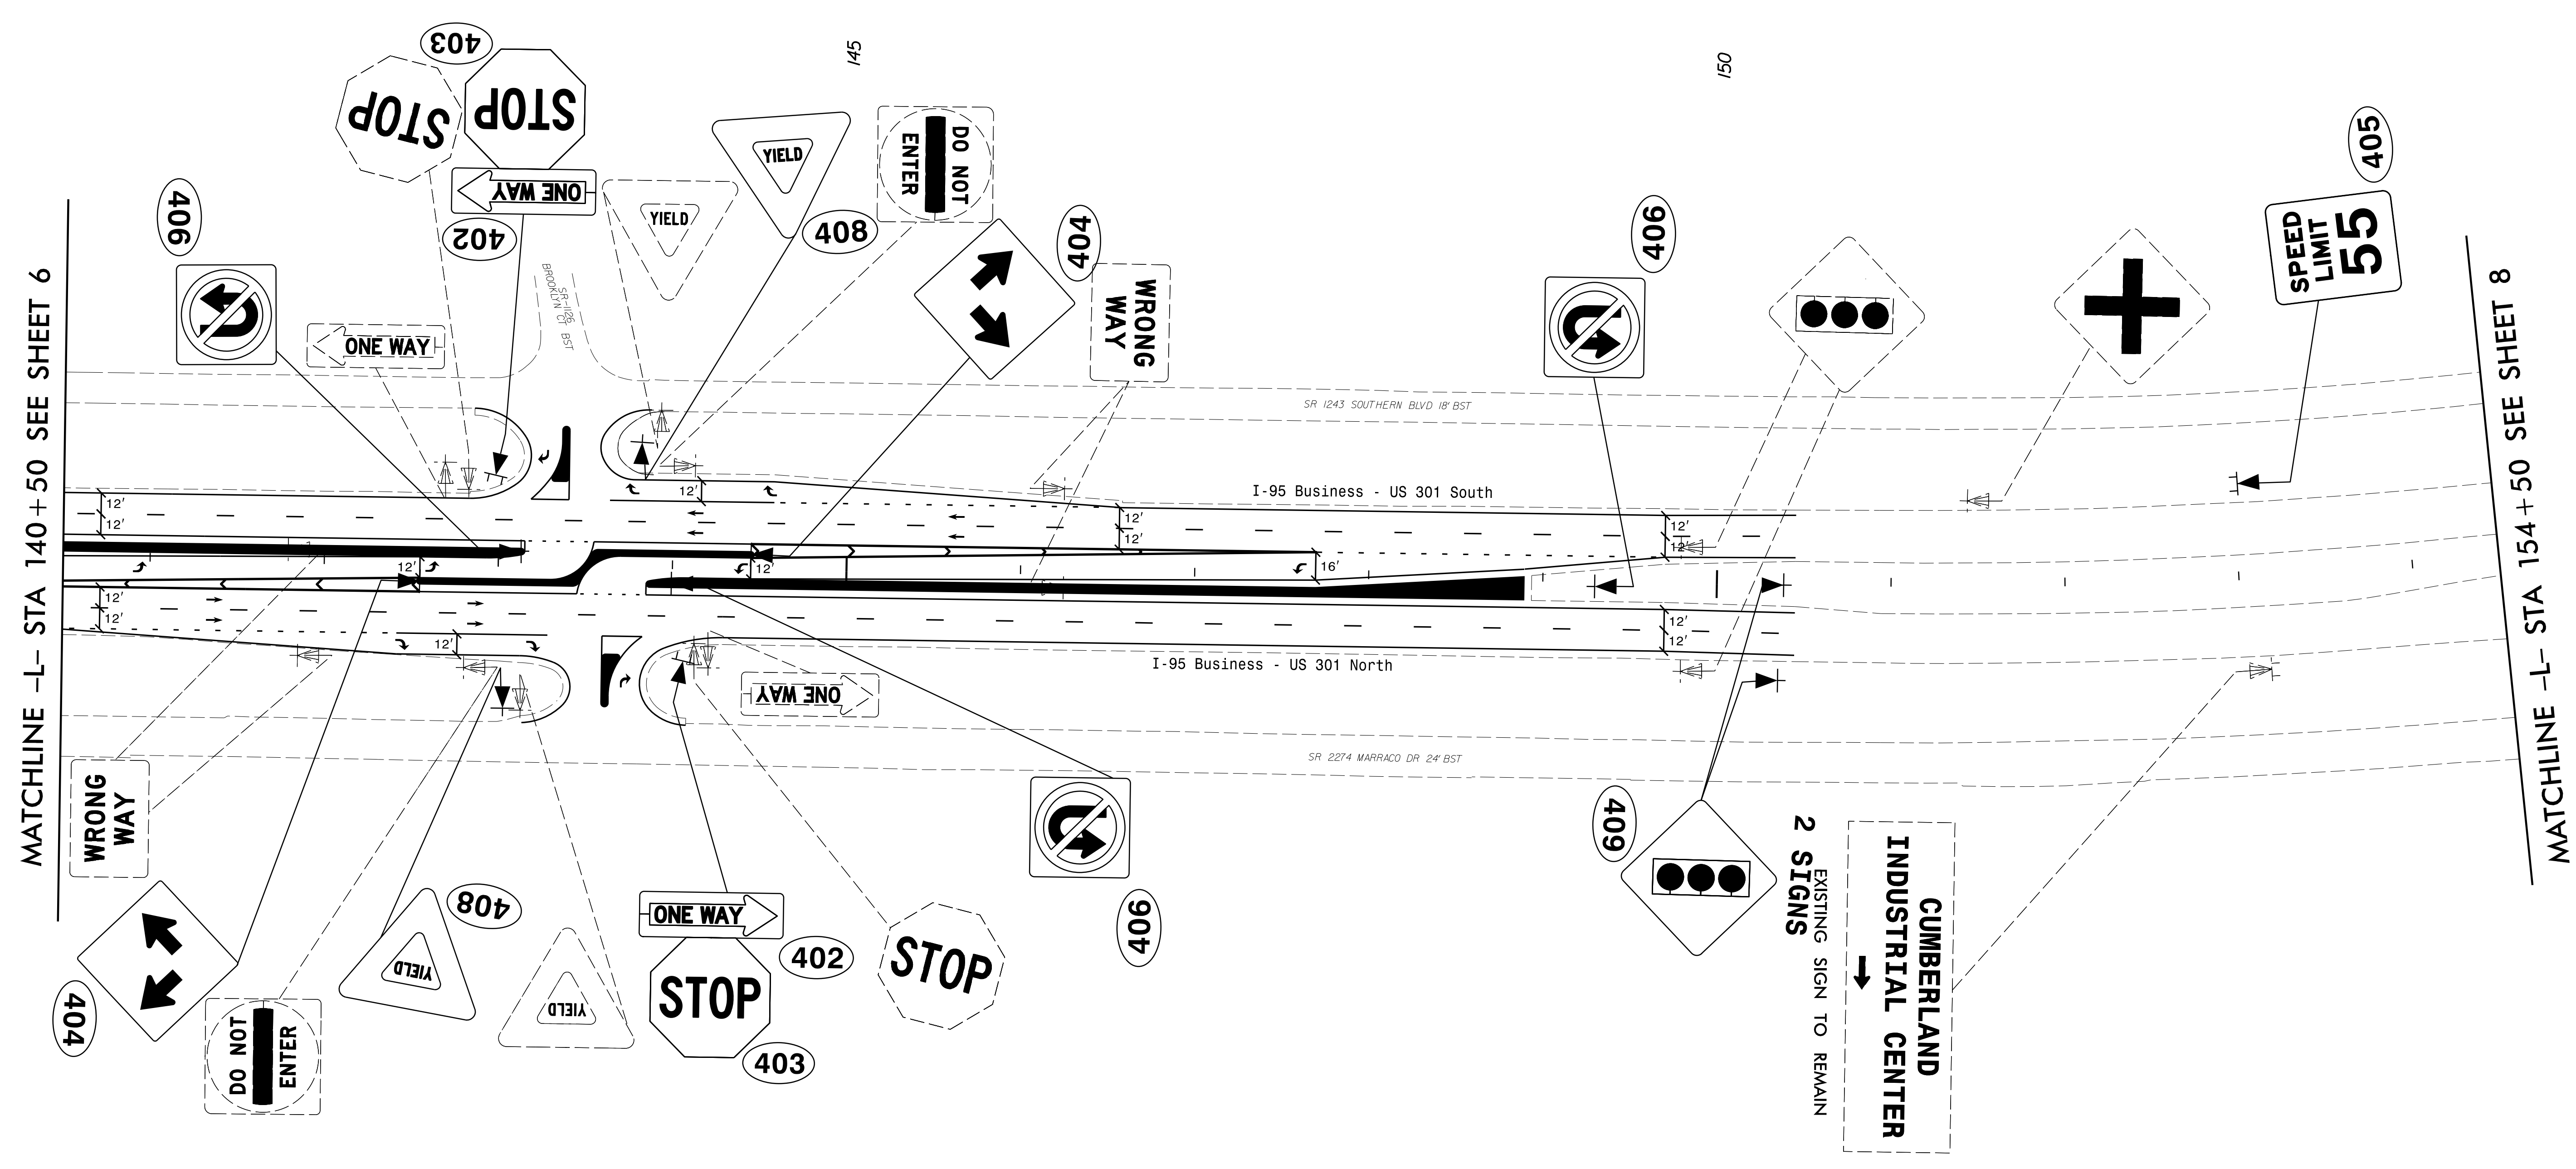
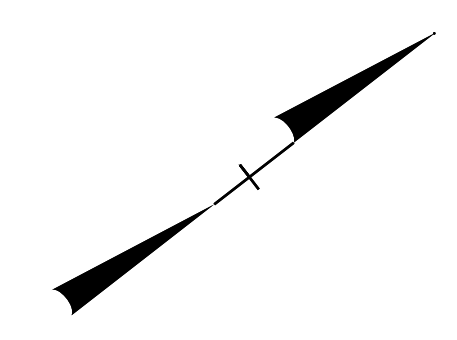




NOTE: EXISTING SIGNS SHALL BE REMOVED, UNLESS OTHERWISE NOTED OR DIRECTED BY ENGINEER.

Prepared in the offices of:  
**RAMEY KEMP ASSOCIATES, INC.**  
 Transportation Engineers  
 2808 Fallspring Place, Suite 100  
 Raleigh, North Carolina 27609  
 919-872-2115 TEL 919-879-4148 Fax  
 www.rameykemp.com

**EXISTING AND PROPOSED SIGNS**

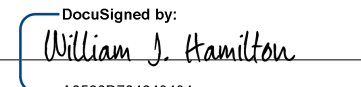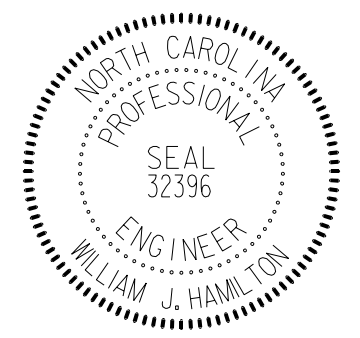

TIP NO. W-5519	SHEET NO. SIGN-8
APPROVED:  9/11/2015 DATE:	
SEAL 	

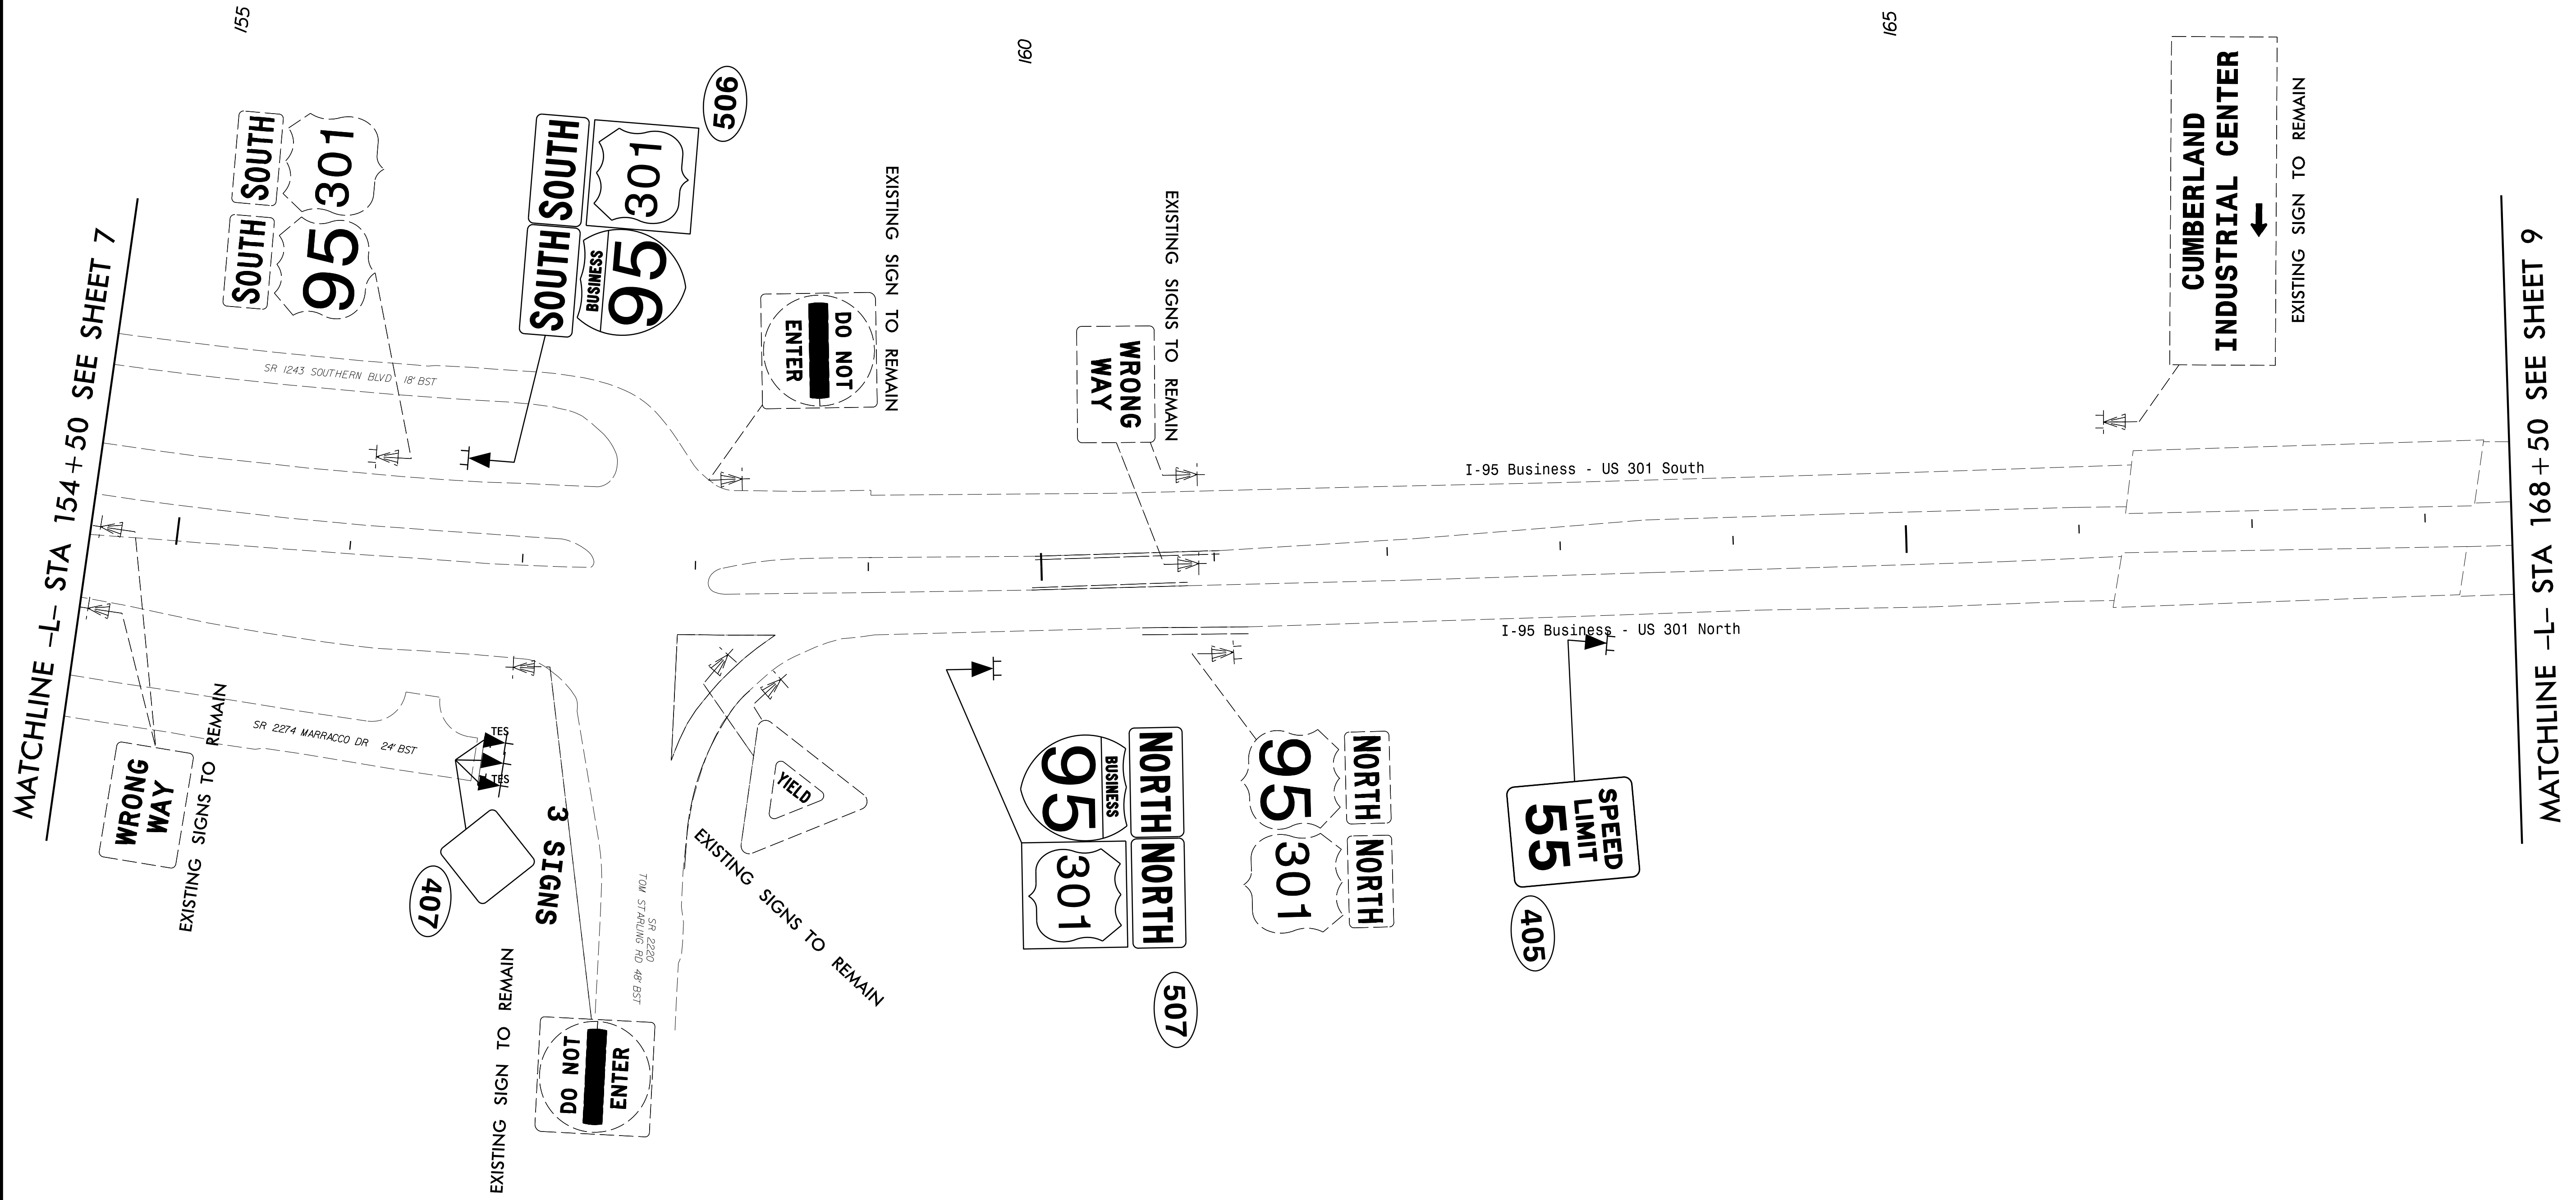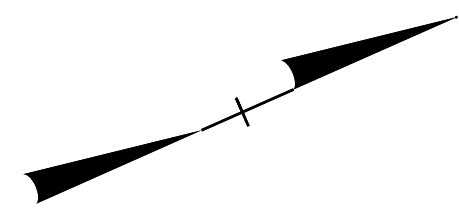



NOTE: EXISTING SIGNS SHALL BE REMOVED, UNLESS OTHERWISE NOTED OR DIRECTED BY ENGINEER.

Prepared in the offices of:  

**RAMEY KEMP ASSOCIATES, INC.**  
 Transportation Engineers  
 2808 Fairglen Place, Suite 100  
 Raleigh, North Carolina 27609  
 919-872-2115 | TEL: 919-879-9168 Fax  
 www.rameykemp.com


# EXISTING AND PROPOSED SIGNS

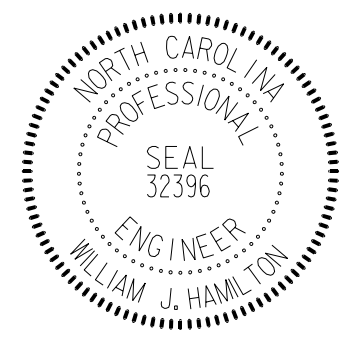TIP NO. W-5519	SHEET NO. SIGN-9
APPROVED: <i>William J. Hamilton</i> 9/11/2015 DATE:	
SEAL 	

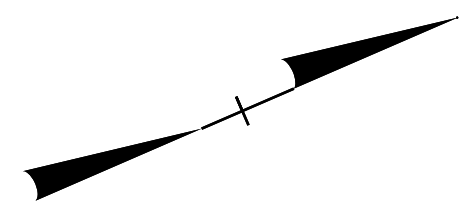

MATCHLINE -L- STA 168 + 50 SEE SHEET 8

MATCHLINE -L- STA 182 + 50 SEE SHEET 10

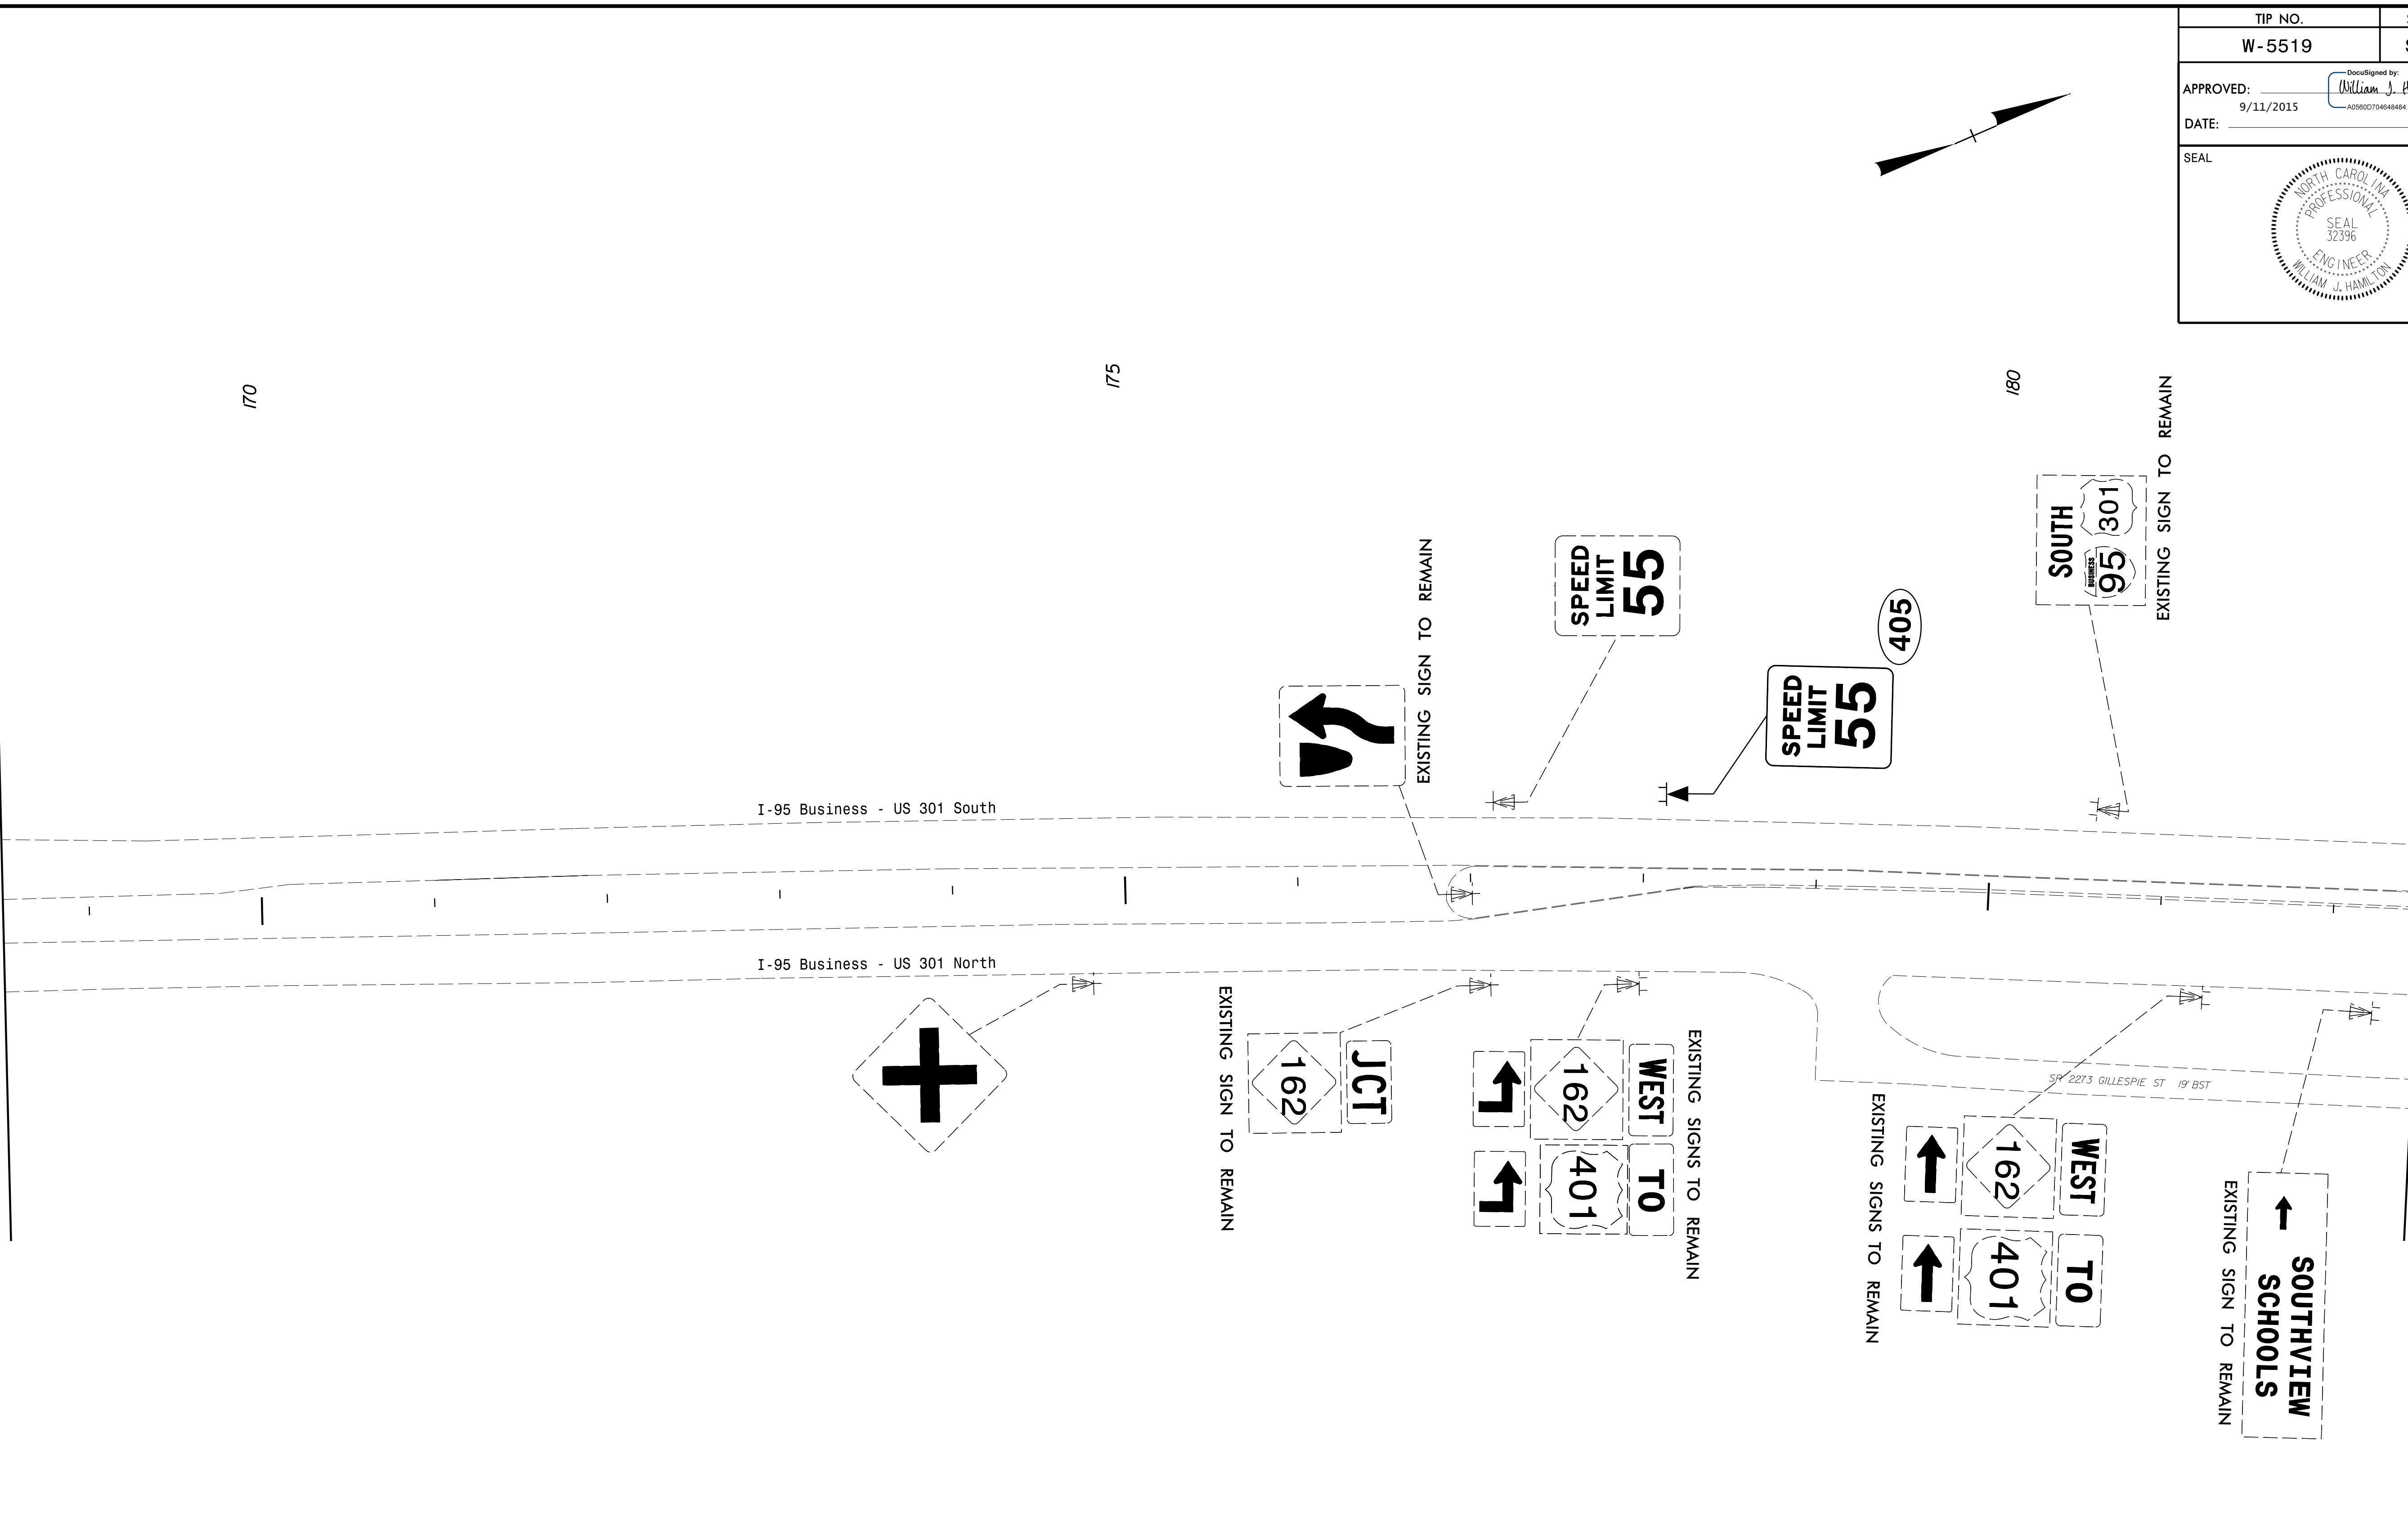




NOTE: EXISTING SIGNS SHALL BE REMOVED, UNLESS OTHERWISE NOTED OR DIRECTED BY ENGINEER.

Prepared in the offices of:  

**RAMEY KEMP ASSOCIATES, INC.**  
 Transportation Engineers  
 2808 Falmington Place, Suite 100  
 Raleigh, North Carolina 27609  
 919-872-2115 TEL 919-879-4148 FAX  
 www.rameykemp.com

**EXISTING AND PROPOSED SIGNS**

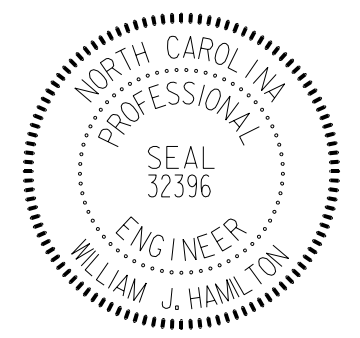TIP NO.	SHEET NO.
W-5519	SIGN-10
APPROVED:	DocuSigned by: <i>William J. Hamilton</i> A05600704648484
DATE:	9/11/2015
SEAL	

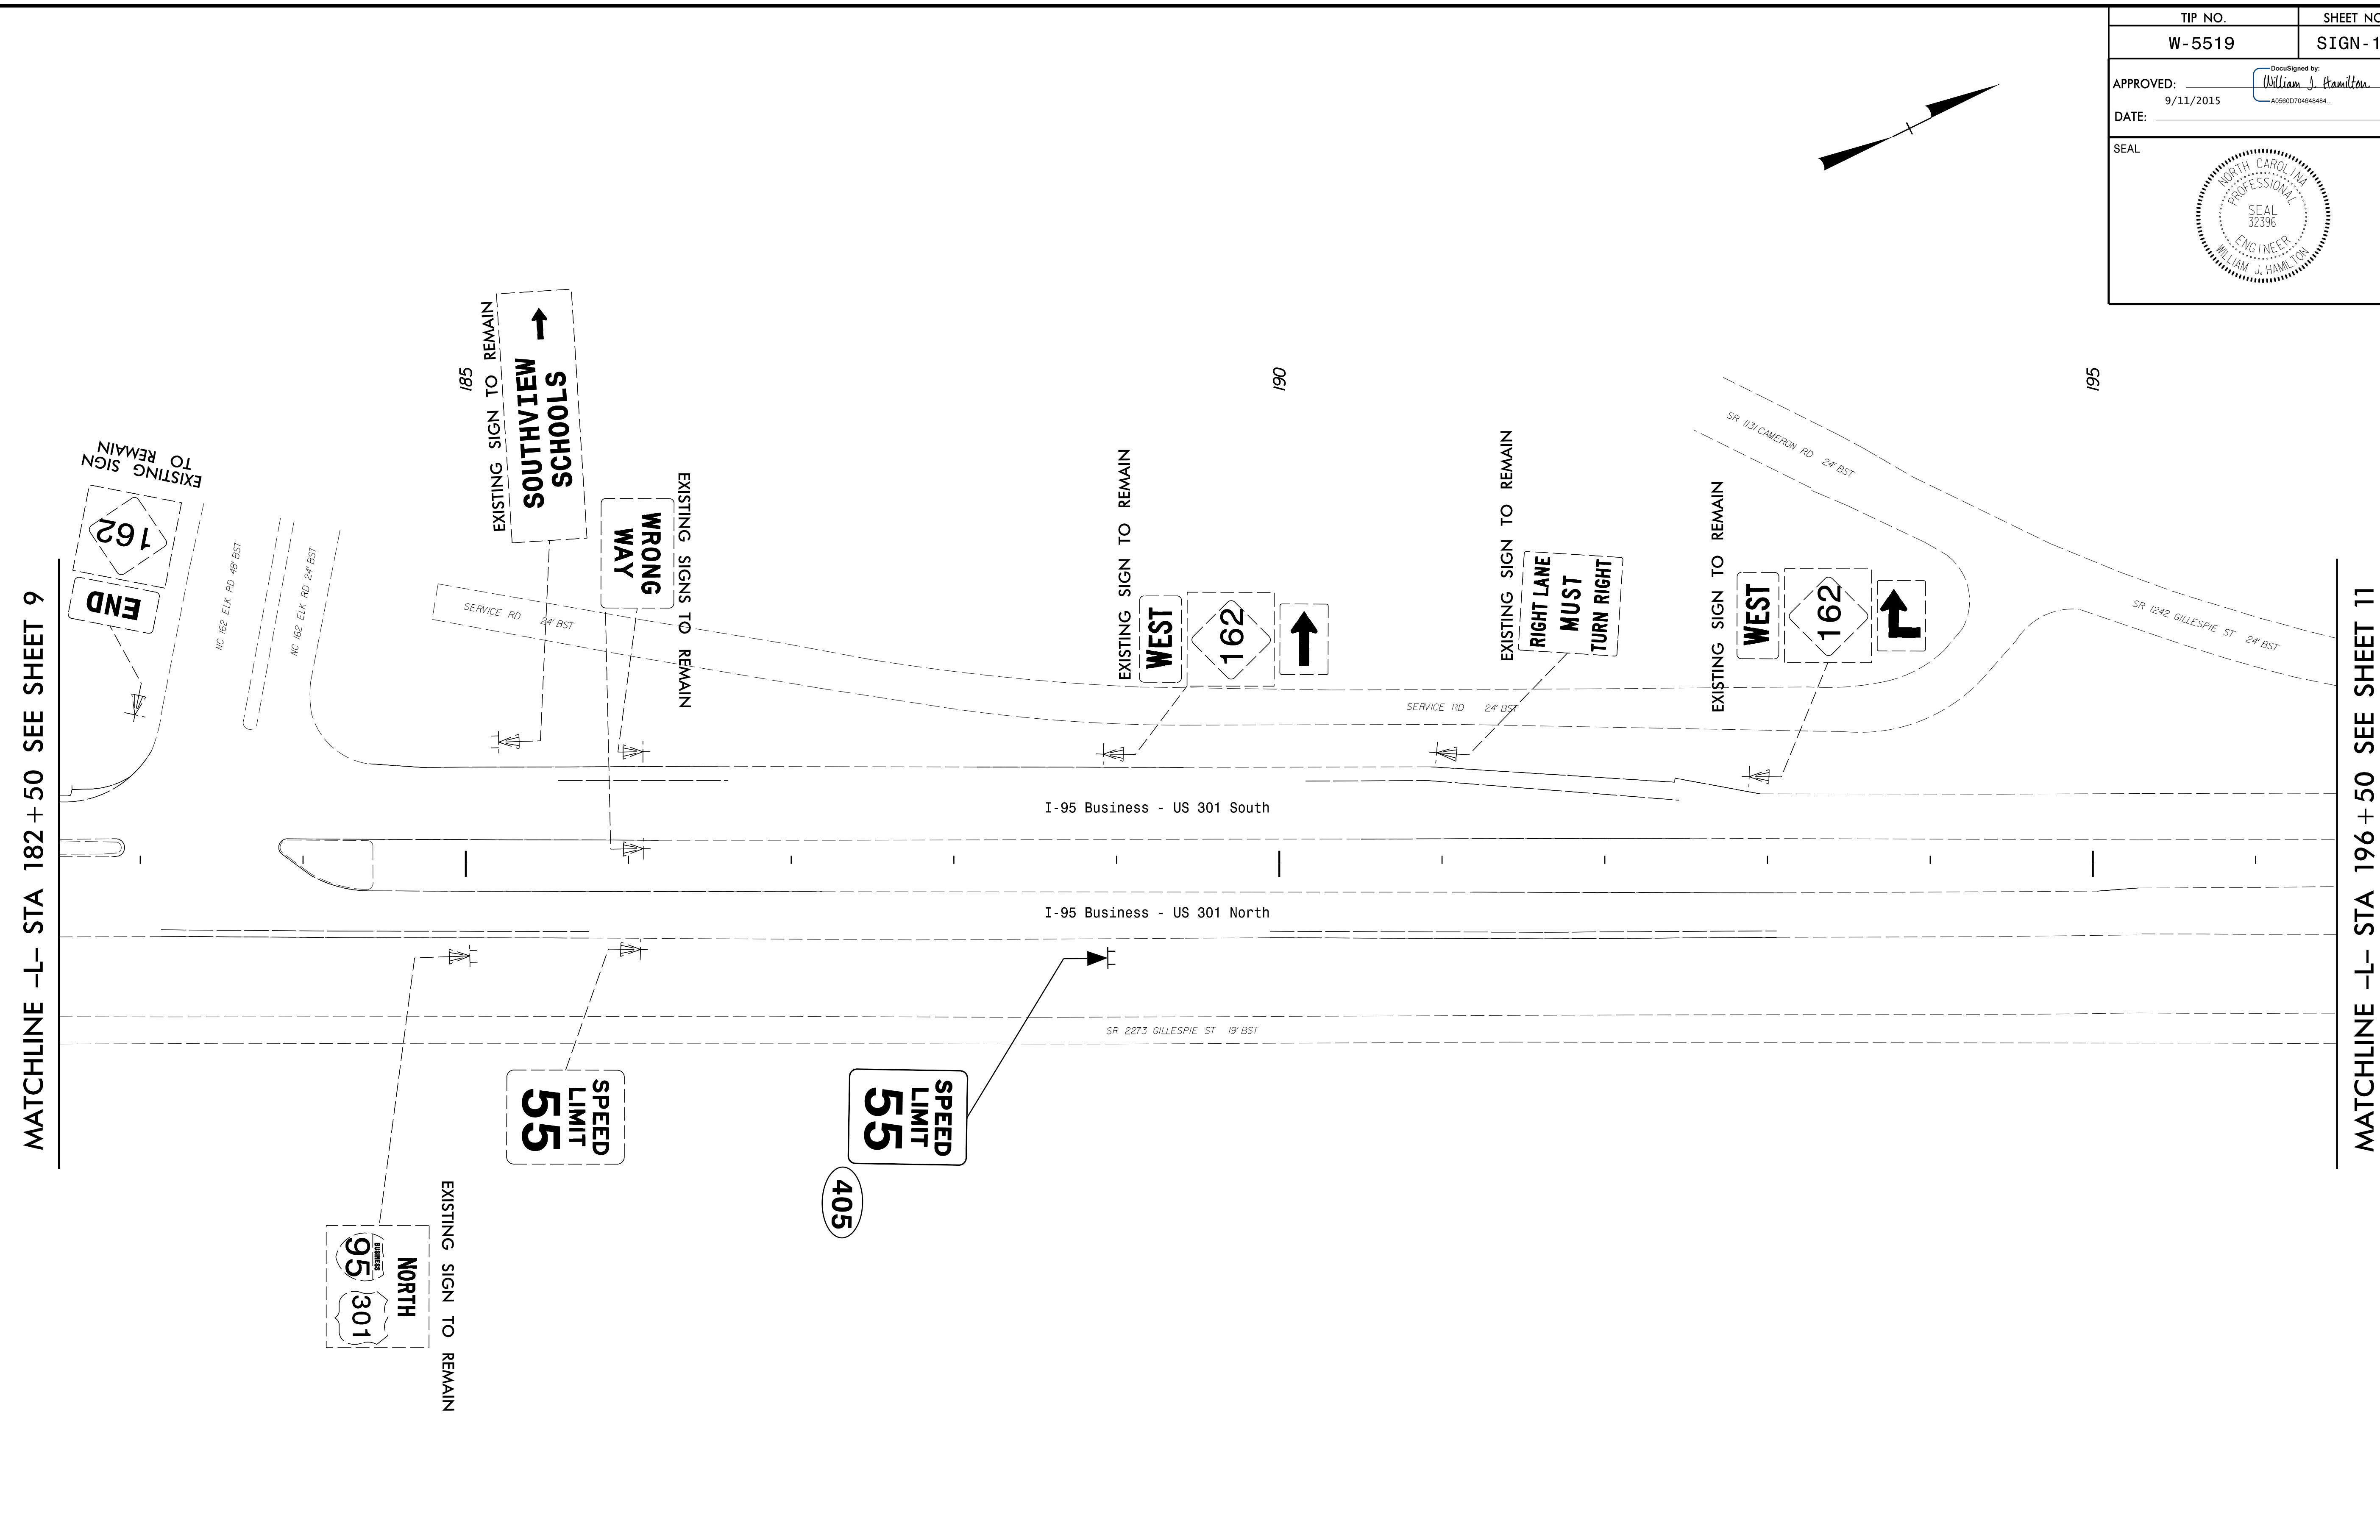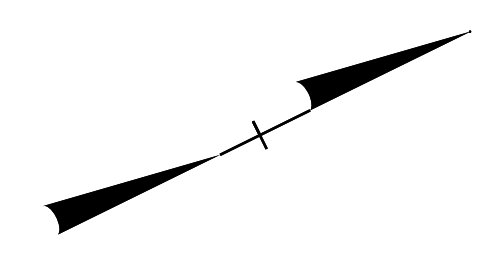


NOTE: EXISTING SIGNS SHALL BE REMOVED, UNLESS OTHERWISE NOTED OR DIRECTED BY ENGINEER.

Prepared in the offices of:  

**RAMEY KEMP ASSOCIATES, INC.**  
 Transportation Engineers  
 2608 Patterson Place, Suite 100  
 Raleigh, North Carolina 27609  
 919-872-2115 Tel. 919-878-4444 Fax.  
 www.rameykemp.com

# EXISTING AND PROPOSED SIGNS

TIP NO.	SHEET NO.
W-5519	SIGN-11
APPROVED:	DocuSigned by: William J. Hamilton 9/11/2015 A05800704648484
DATE:	
SEAL	

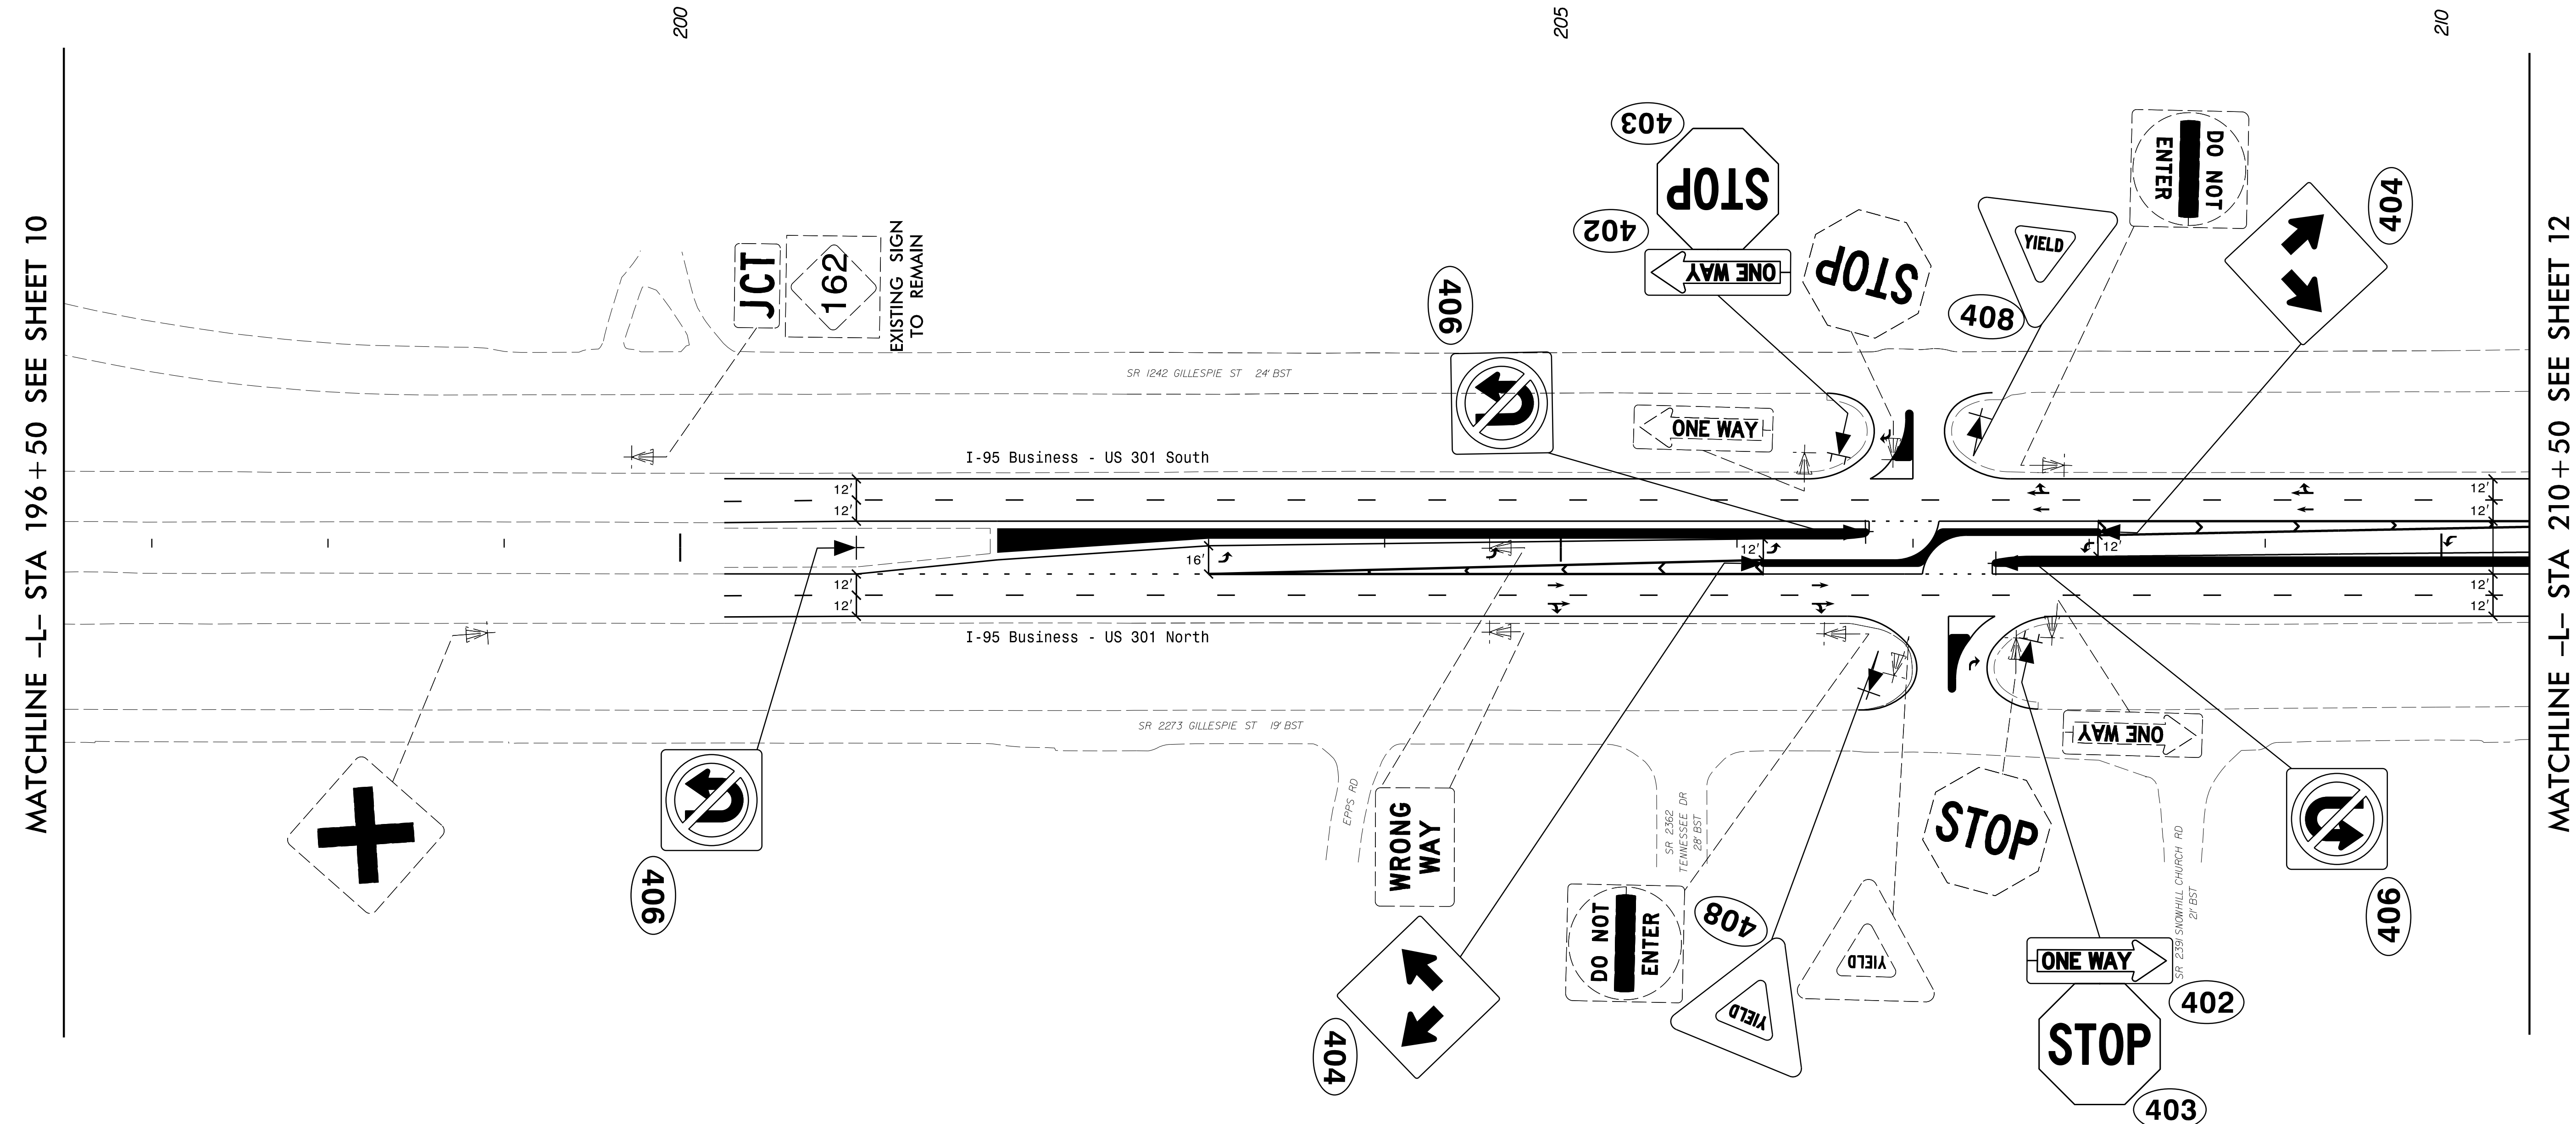

MATCHLINE -L- STA 196 + 50 SEE SHEET 10



MATCHLINE -L- STA 210 + 50 SEE SHEET 12



NOTE: EXISTING SIGNS SHALL BE REMOVED, UNLESS OTHERWISE NOTED OR DIRECTED BY ENGINEER.

Prepared in the offices of:

**RAMEY KEMP ASSOCIATES, INC.**  
 Transportation Engineers  
 2808 Fairglen Place, Suite 100  
 Raleigh, North Carolina 27609  
 919-872-2115 TEL 919-879-4148 FAX  
 www.rameykemp.com

**EXISTING AND PROPOSED SIGNS**

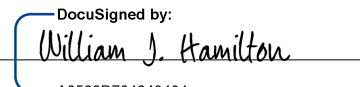TIP NO.	SHEET NO.
W-5519	SIGN-12
APPROVED: 	DocuSigned by: William J. Hamilton
DATE: 9/11/2015	A5580D704648484
SEAL	

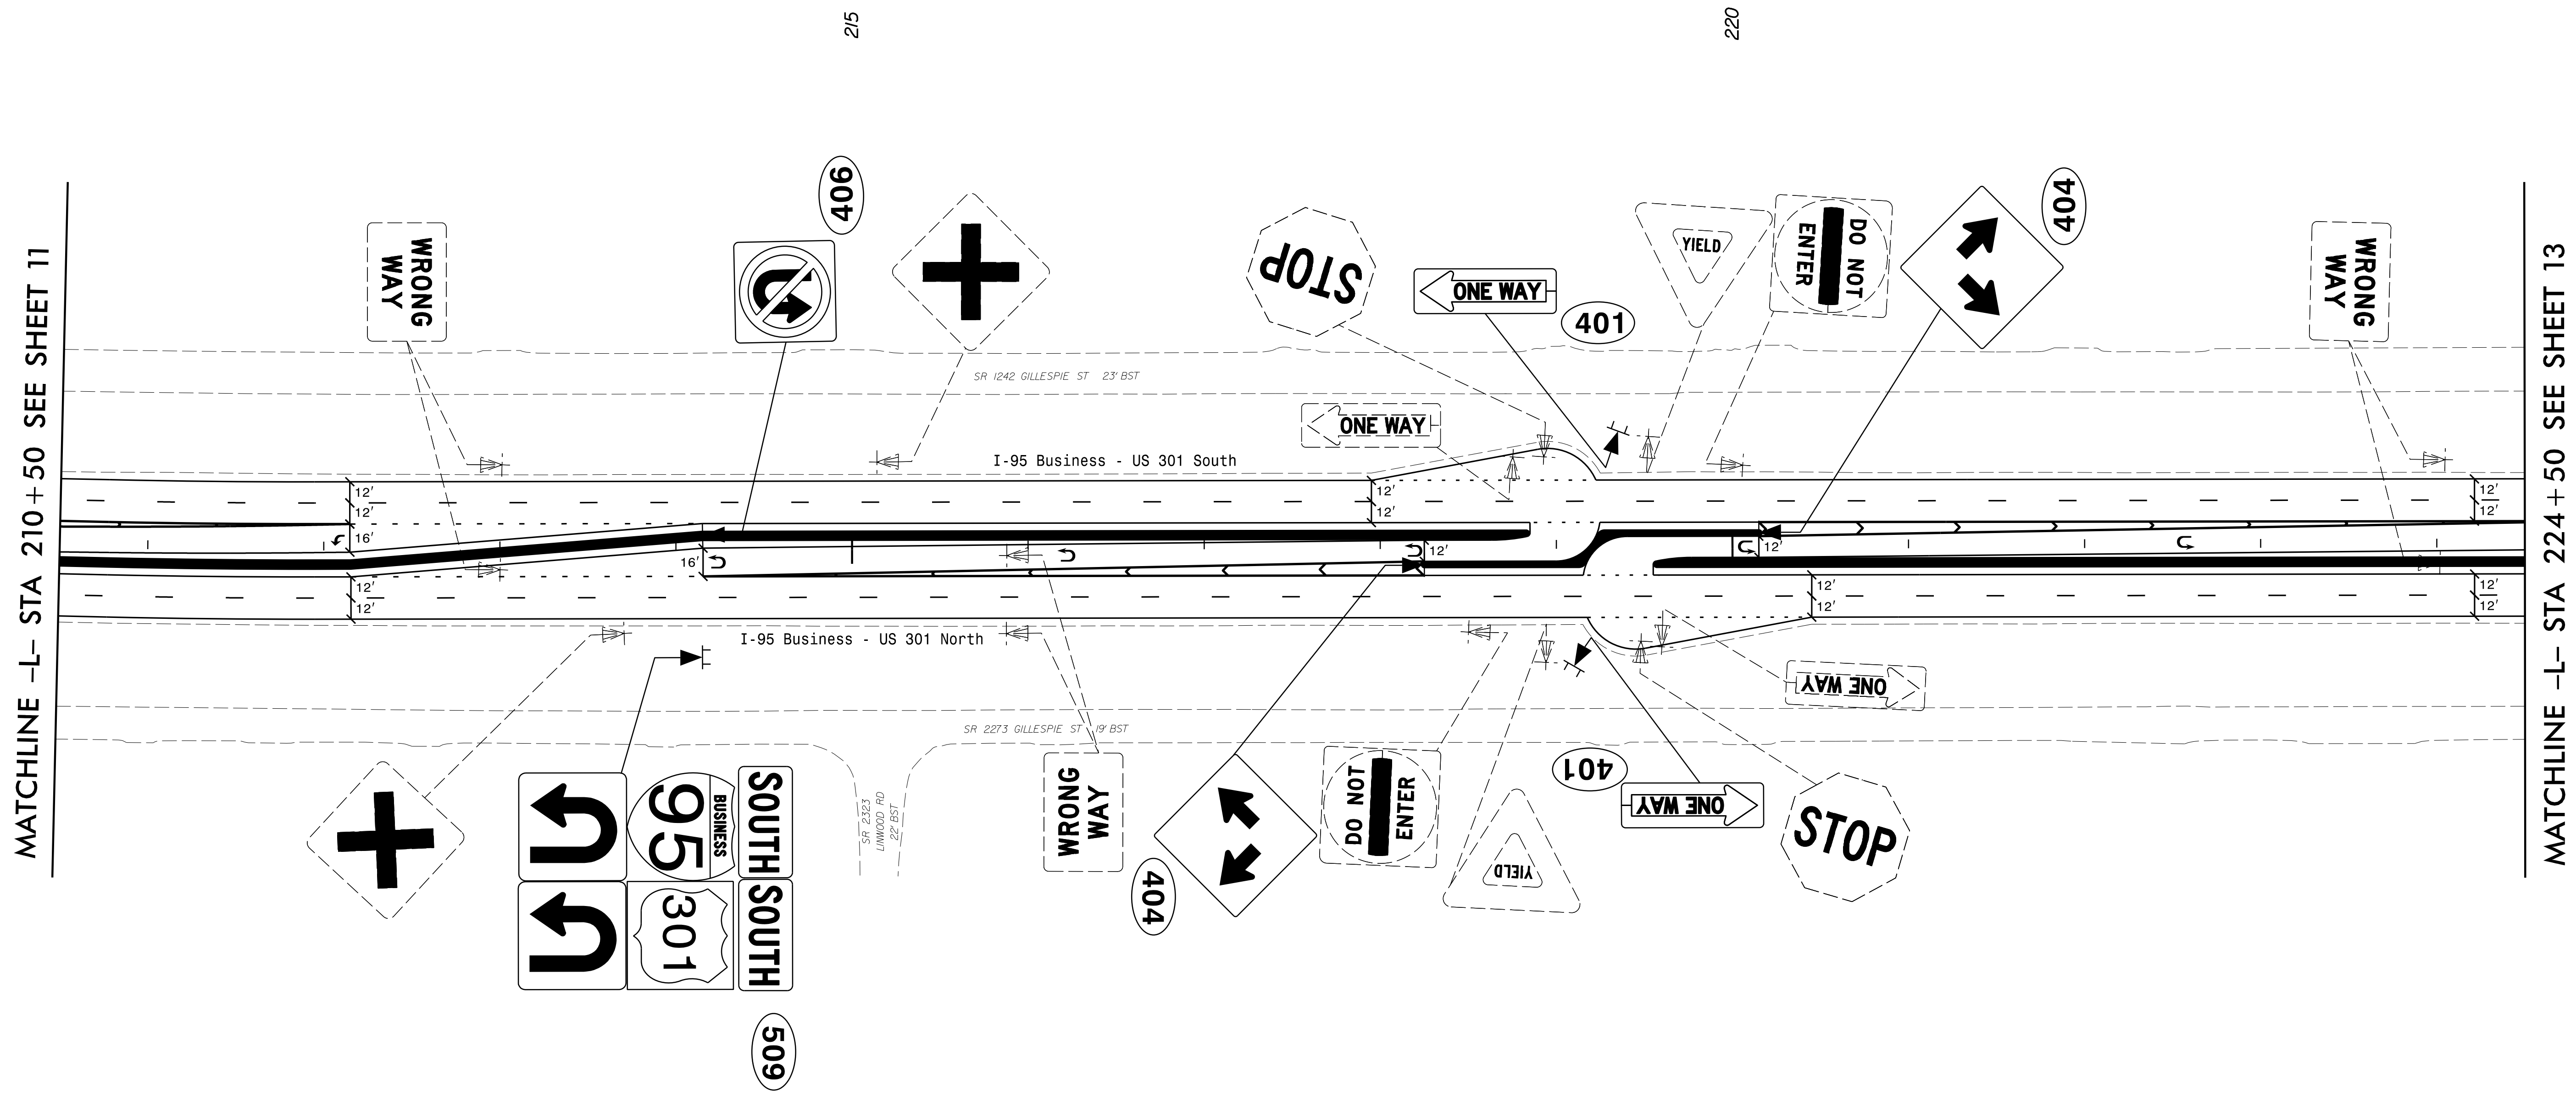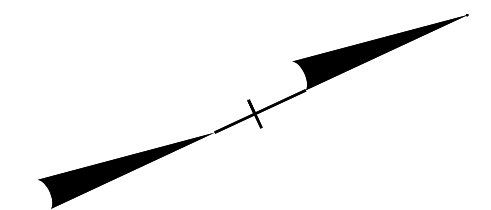



NOTE: EXISTING SIGNS SHALL BE REMOVED, UNLESS OTHERWISE NOTED OR DIRECTED BY ENGINEER.



Prepared in the offices of:



**RAMEY KEMP ASSOCIATES, INC.**  
 Transportation Engineers  
 2608 Fallspring Place, Suite 100  
 Raleigh, North Carolina 27609  
 919-872-2115 | 919-879-9116 Fax  
 www.rameykemp.com

**EXISTING AND PROPOSED SIGNS**

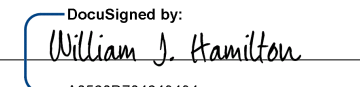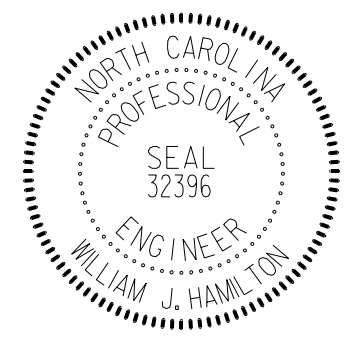TIP NO. W-5519	SHEET NO. SIGN - 13
APPROVED:  9/11/2015	
DATE: 9/11/2015	
SEAL 	

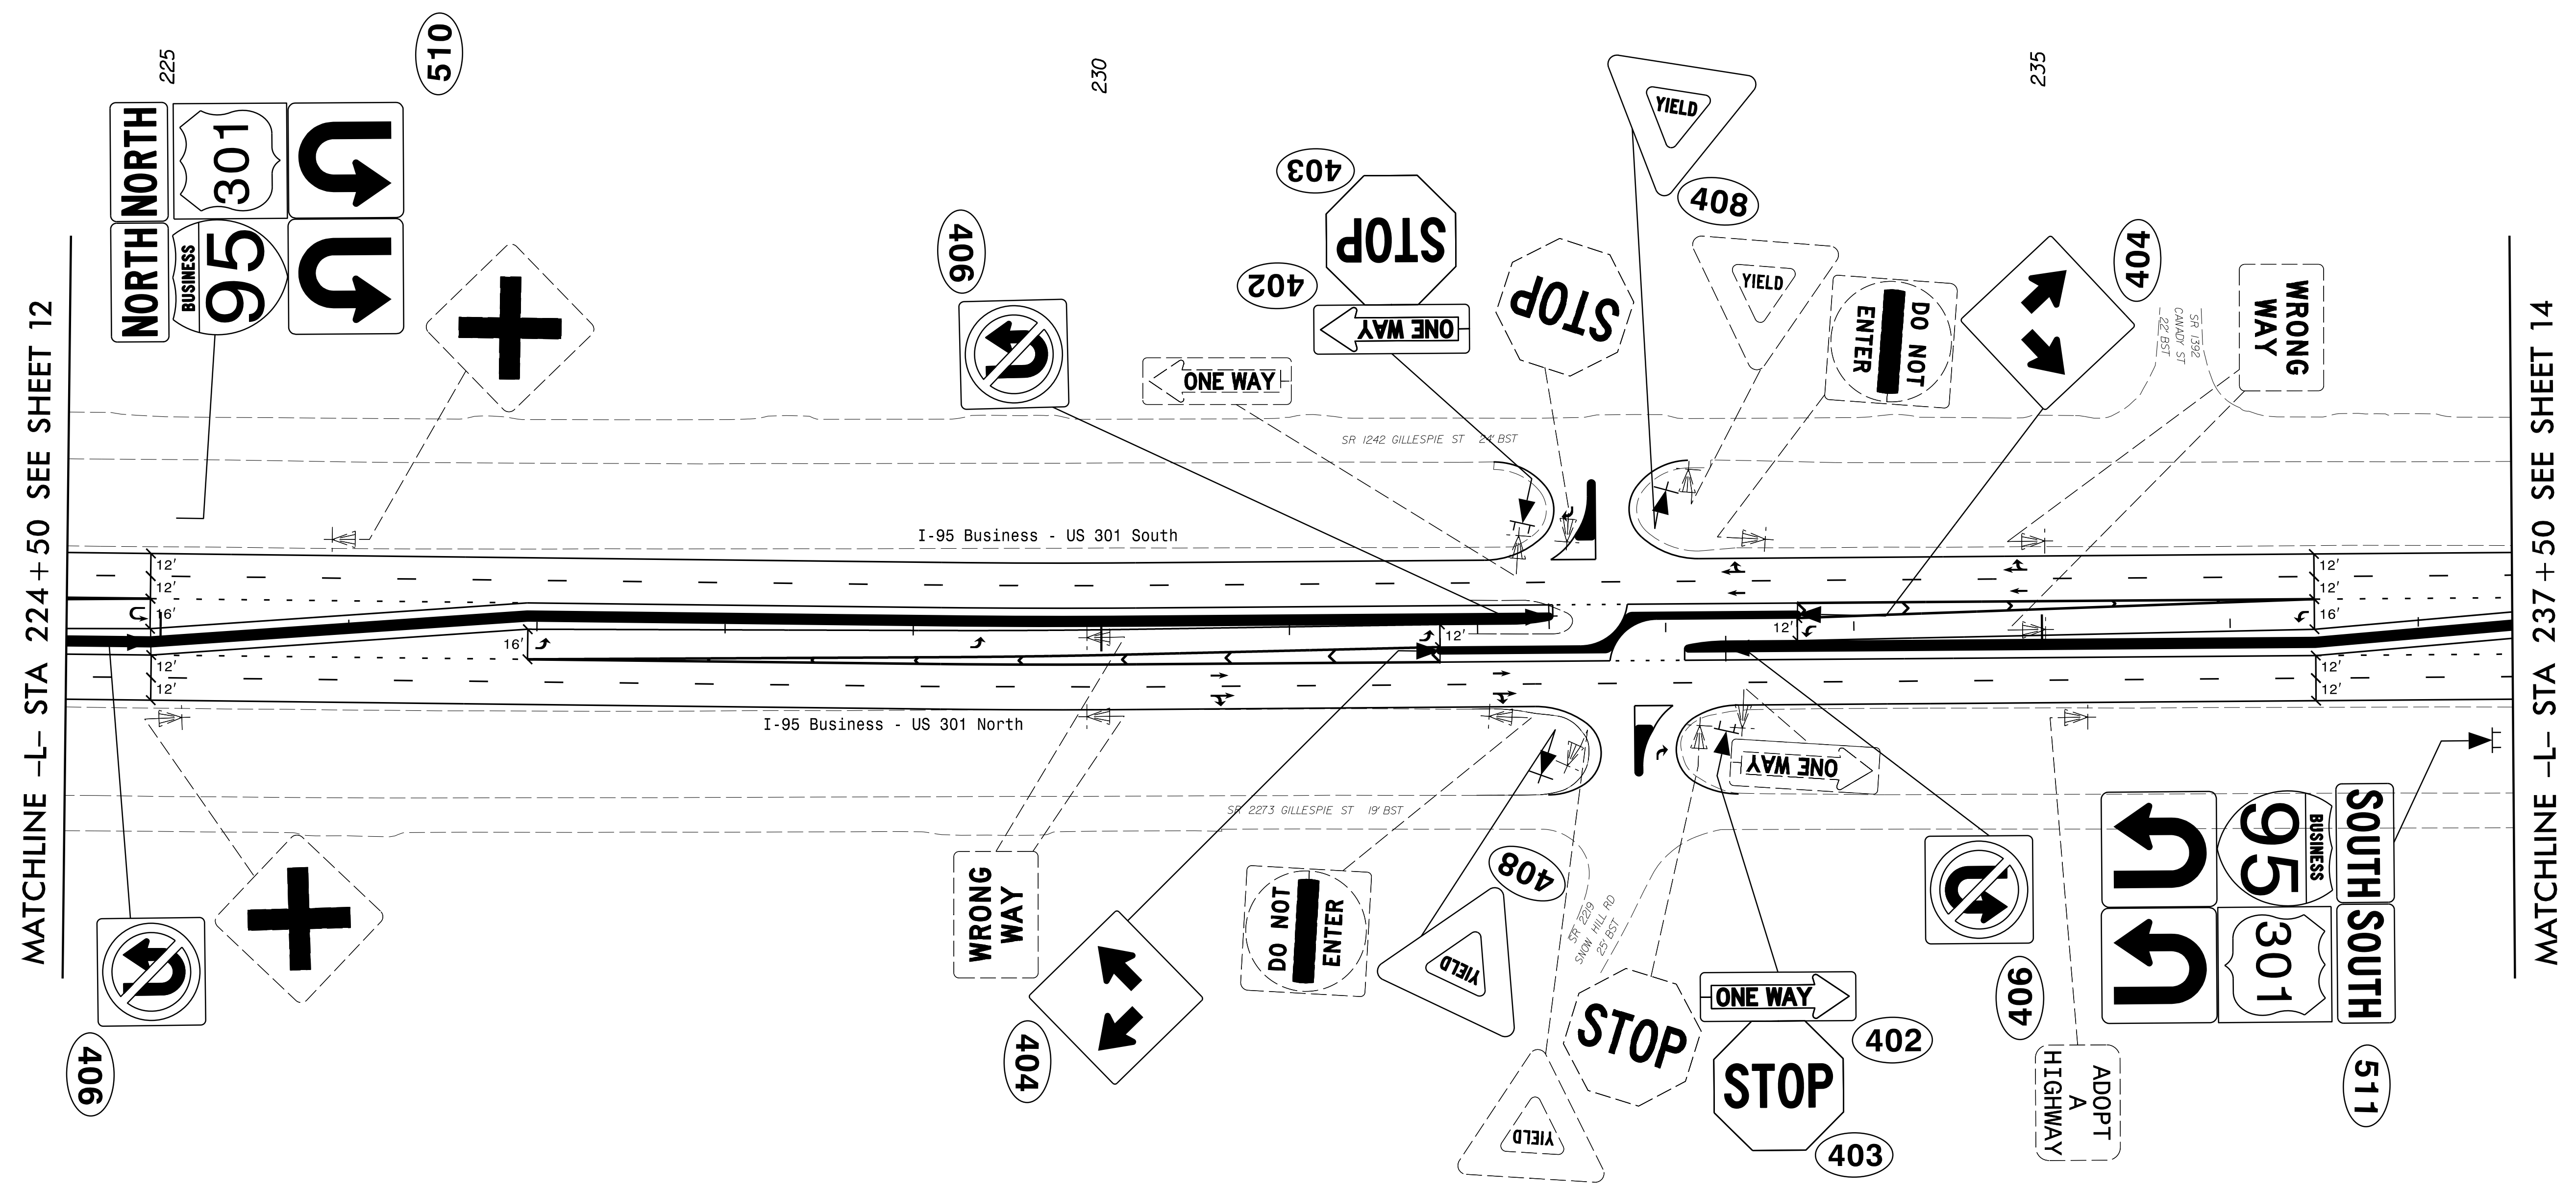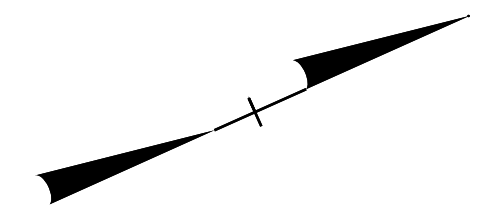



NOTE: EXISTING SIGNS SHALL BE REMOVED, UNLESS OTHERWISE NOTED OR DIRECTED BY ENGINEER.

Prepared in the offices of:  

**RAMEY KEMP ASSOCIATES, INC.**  
 Transportation Engineers  
 2808 Falmington Place, Suite 100  
 Raleigh, North Carolina 27609  
 919-872-2115 TEL 919-879-9168 Fax  
 www.rameykemp.com

**EXISTING AND PROPOSED SIGNS**

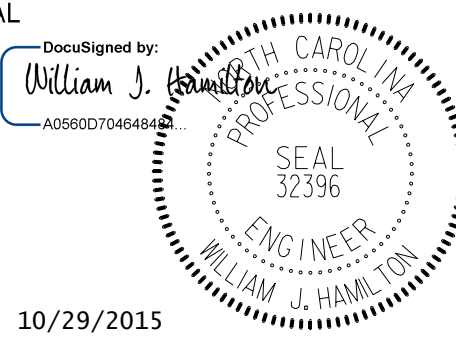TIP NO.	SHEET NO.
W-5519	SIGN - 14
APPROVED: _____	
DATE: _____	
SEAL	
	
10/29/2015	

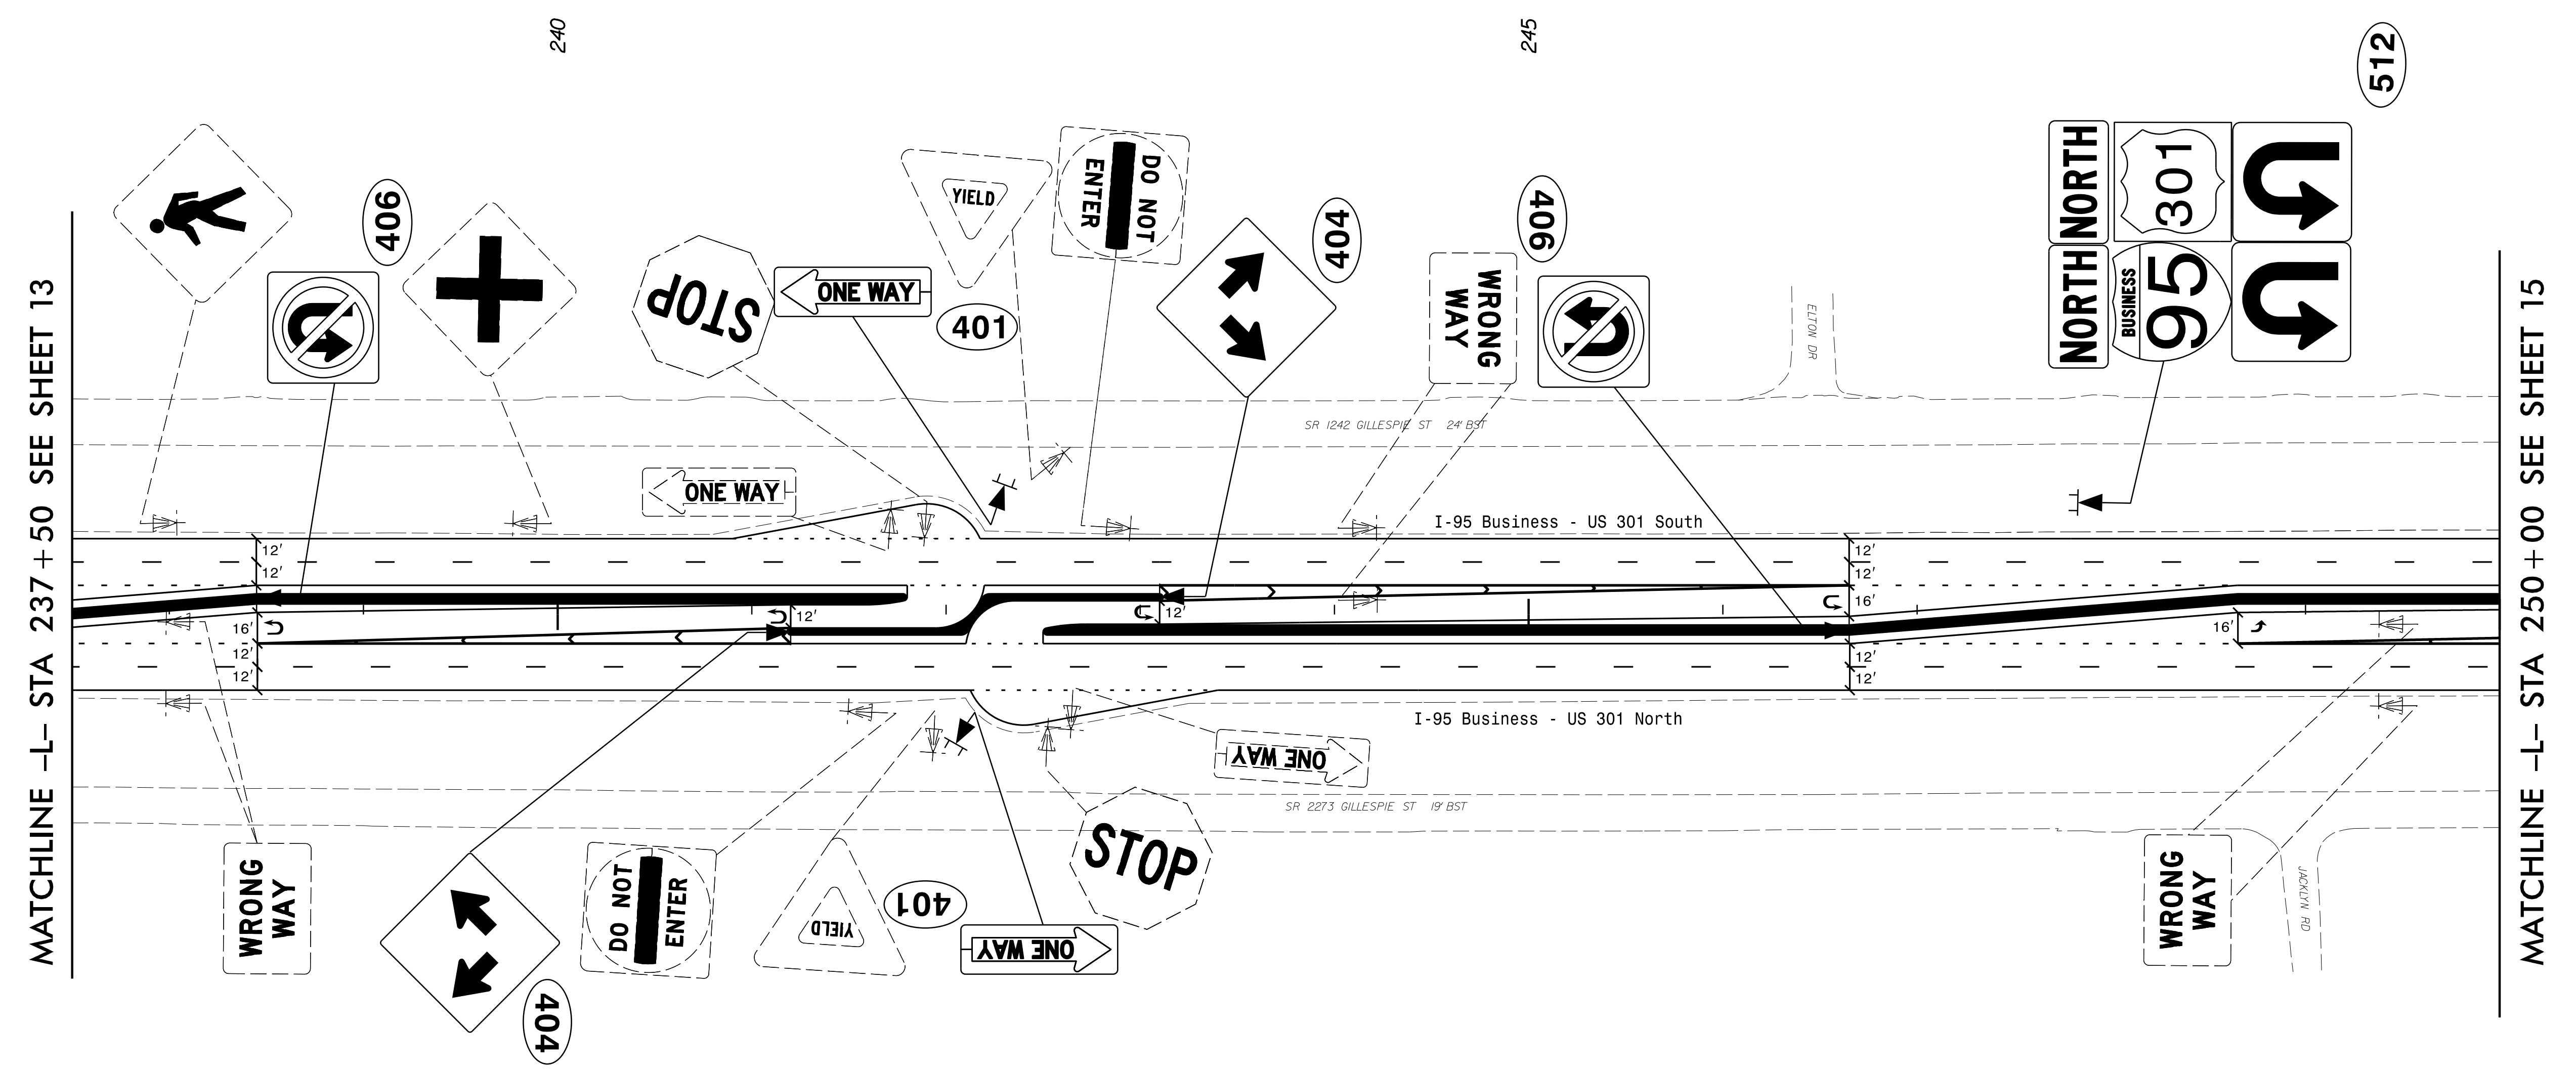


NOTE: EXISTING SIGNS SHALL BE REMOVED, UNLESS OTHERWISE NOTED OR DIRECTED BY ENGINEER.



Prepared in the offices of:



**RAMEY KEMP ASSOCIATES, INC.**  
 Transportation Engineers  
 8008 Falmington Place, Suite 100  
 Raleigh, North Carolina 27609  
 919-872-2115 TEL, 919-878-4168 FAX  
 www.rameykemp.com

**EXISTING AND PROPOSED SIGNS**

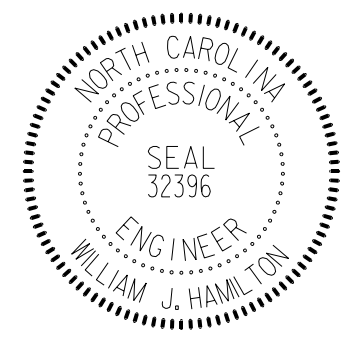TIP NO. W-5519	SHEET NO. SIGN - 15
APPROVED: 9/11/2015	DocuSigned by: <i>William J. Hamilton</i> A2560070464844
DATE:	SEAL
	

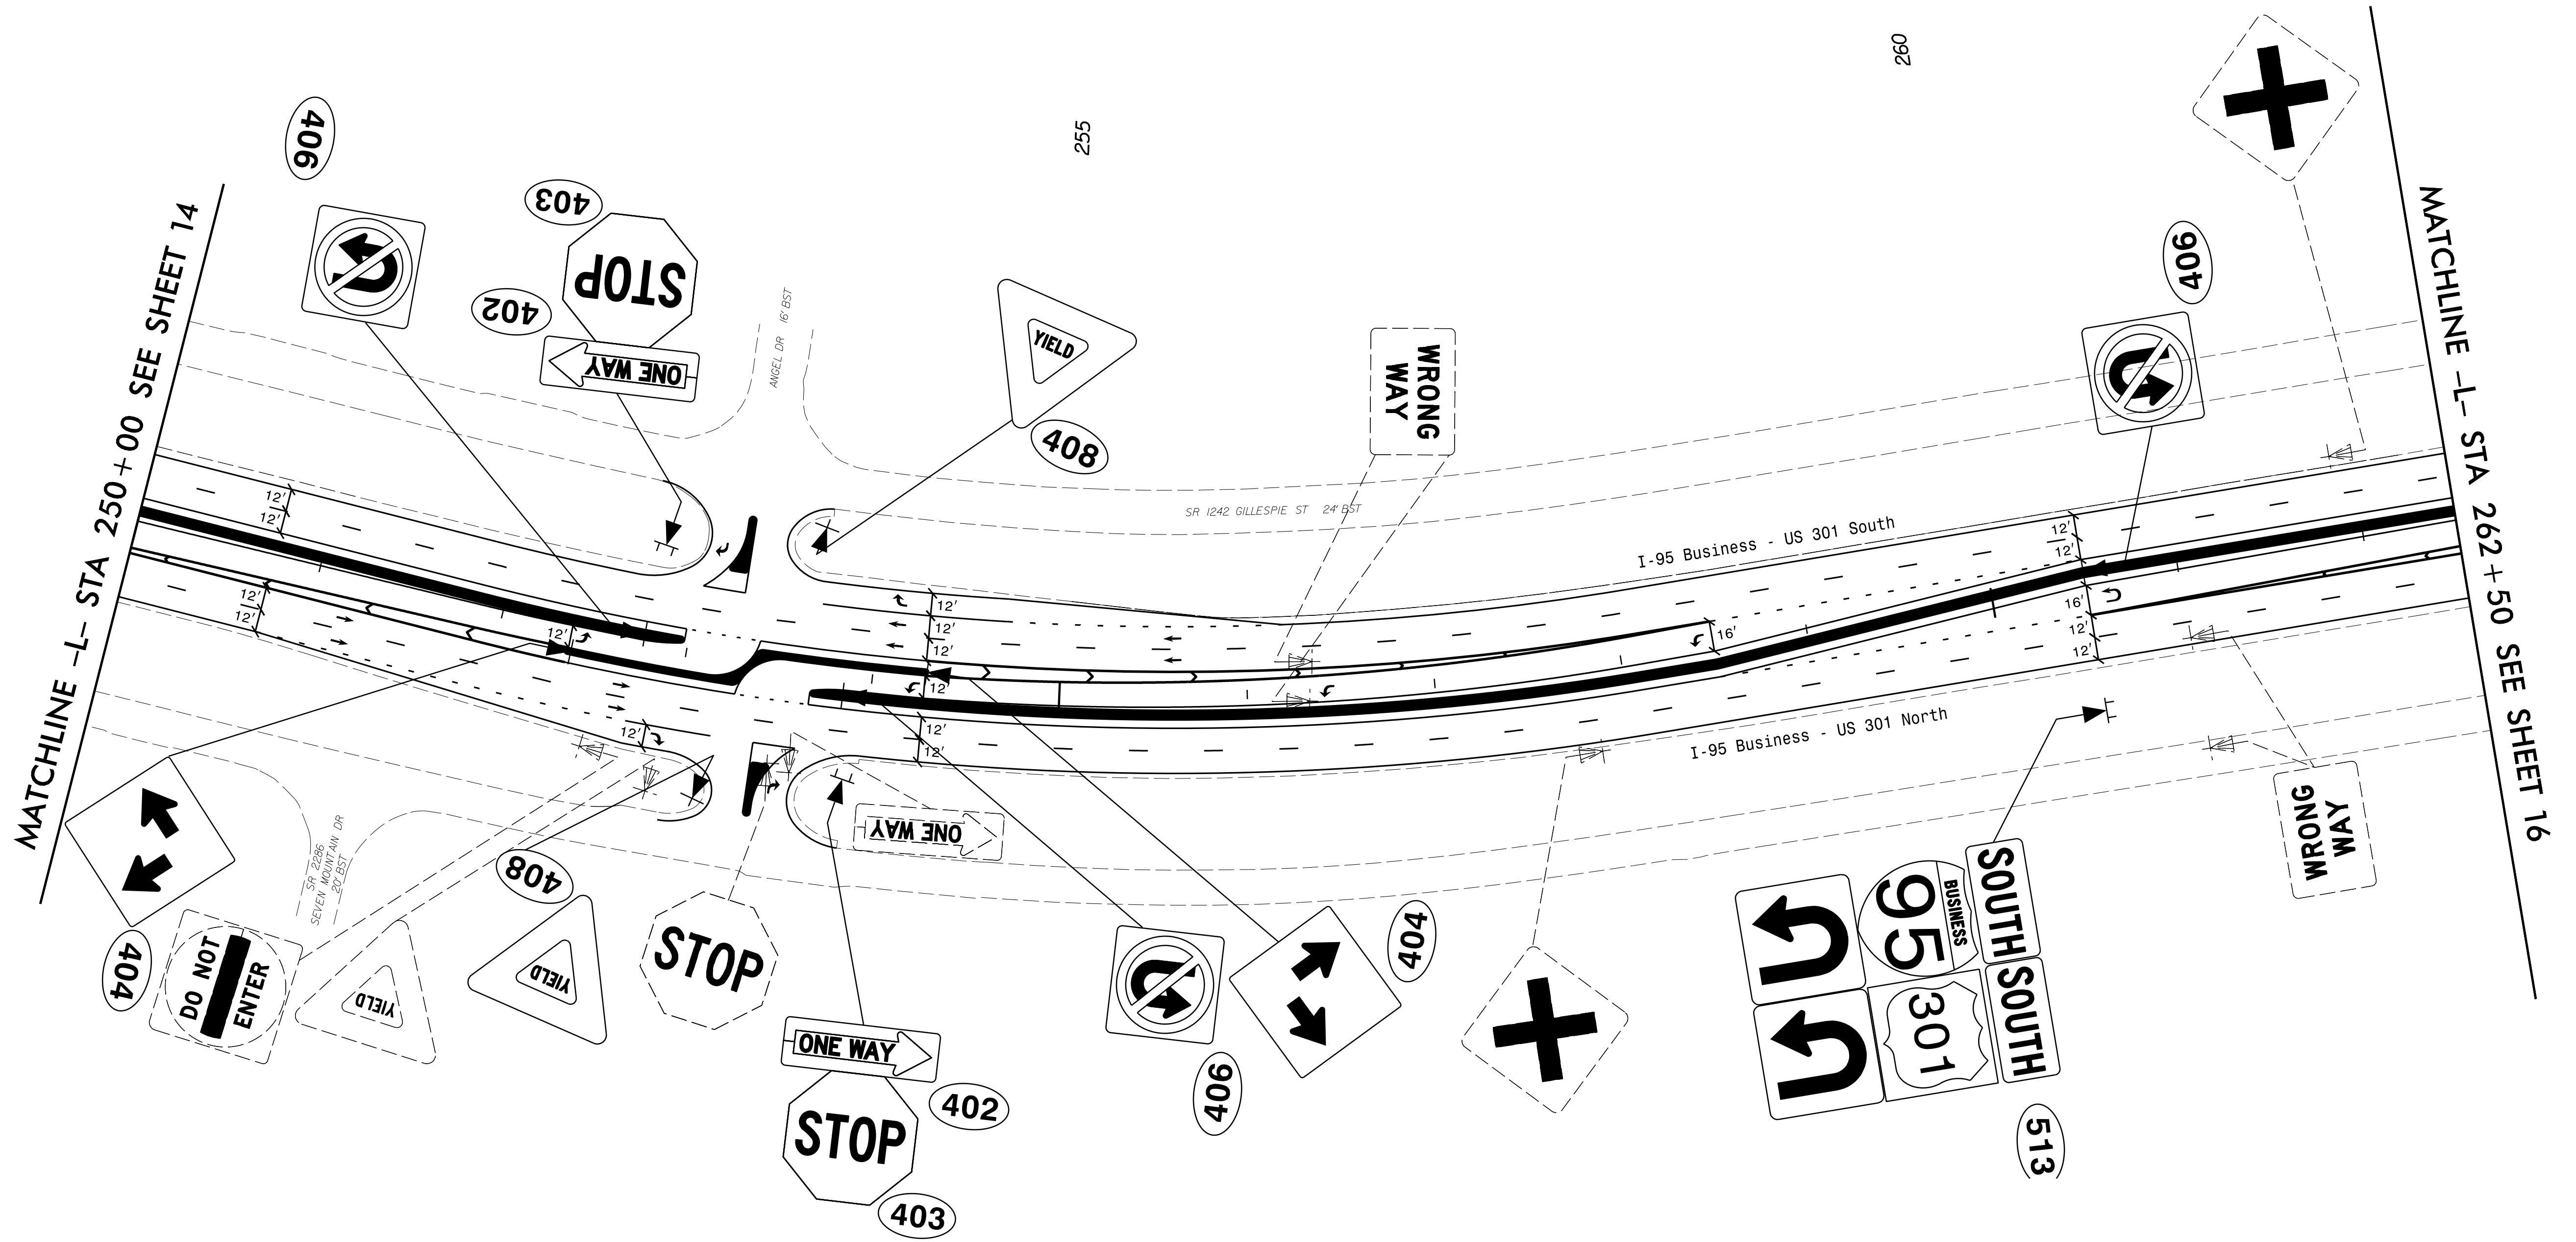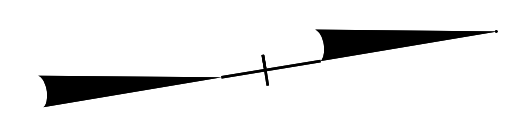

NOTE: EXISTING SIGNS SHALL BE REMOVED, UNLESS OTHERWISE NOTED OR DIRECTED BY ENGINEER.


Prepared in the offices of:  

**RAMEY KEMP & ASSOCIATES, INC.**  
 Transportation Engineers  
 2808 Fairlight Place, Suite 100  
 Raleigh, North Carolina 27609  
 919-872-2115 TEL 919-879-4168 Fax  
 www.rameykemp.com

**EXISTING AND PROPOSED SIGNS**



TIP NO.	SHEET NO.
W-5519	SIGN - 16
APPROVED:	DocuSigned by: William J. Hamilton 9/11/2015 A06600704648484
DATE:	
SEAL	


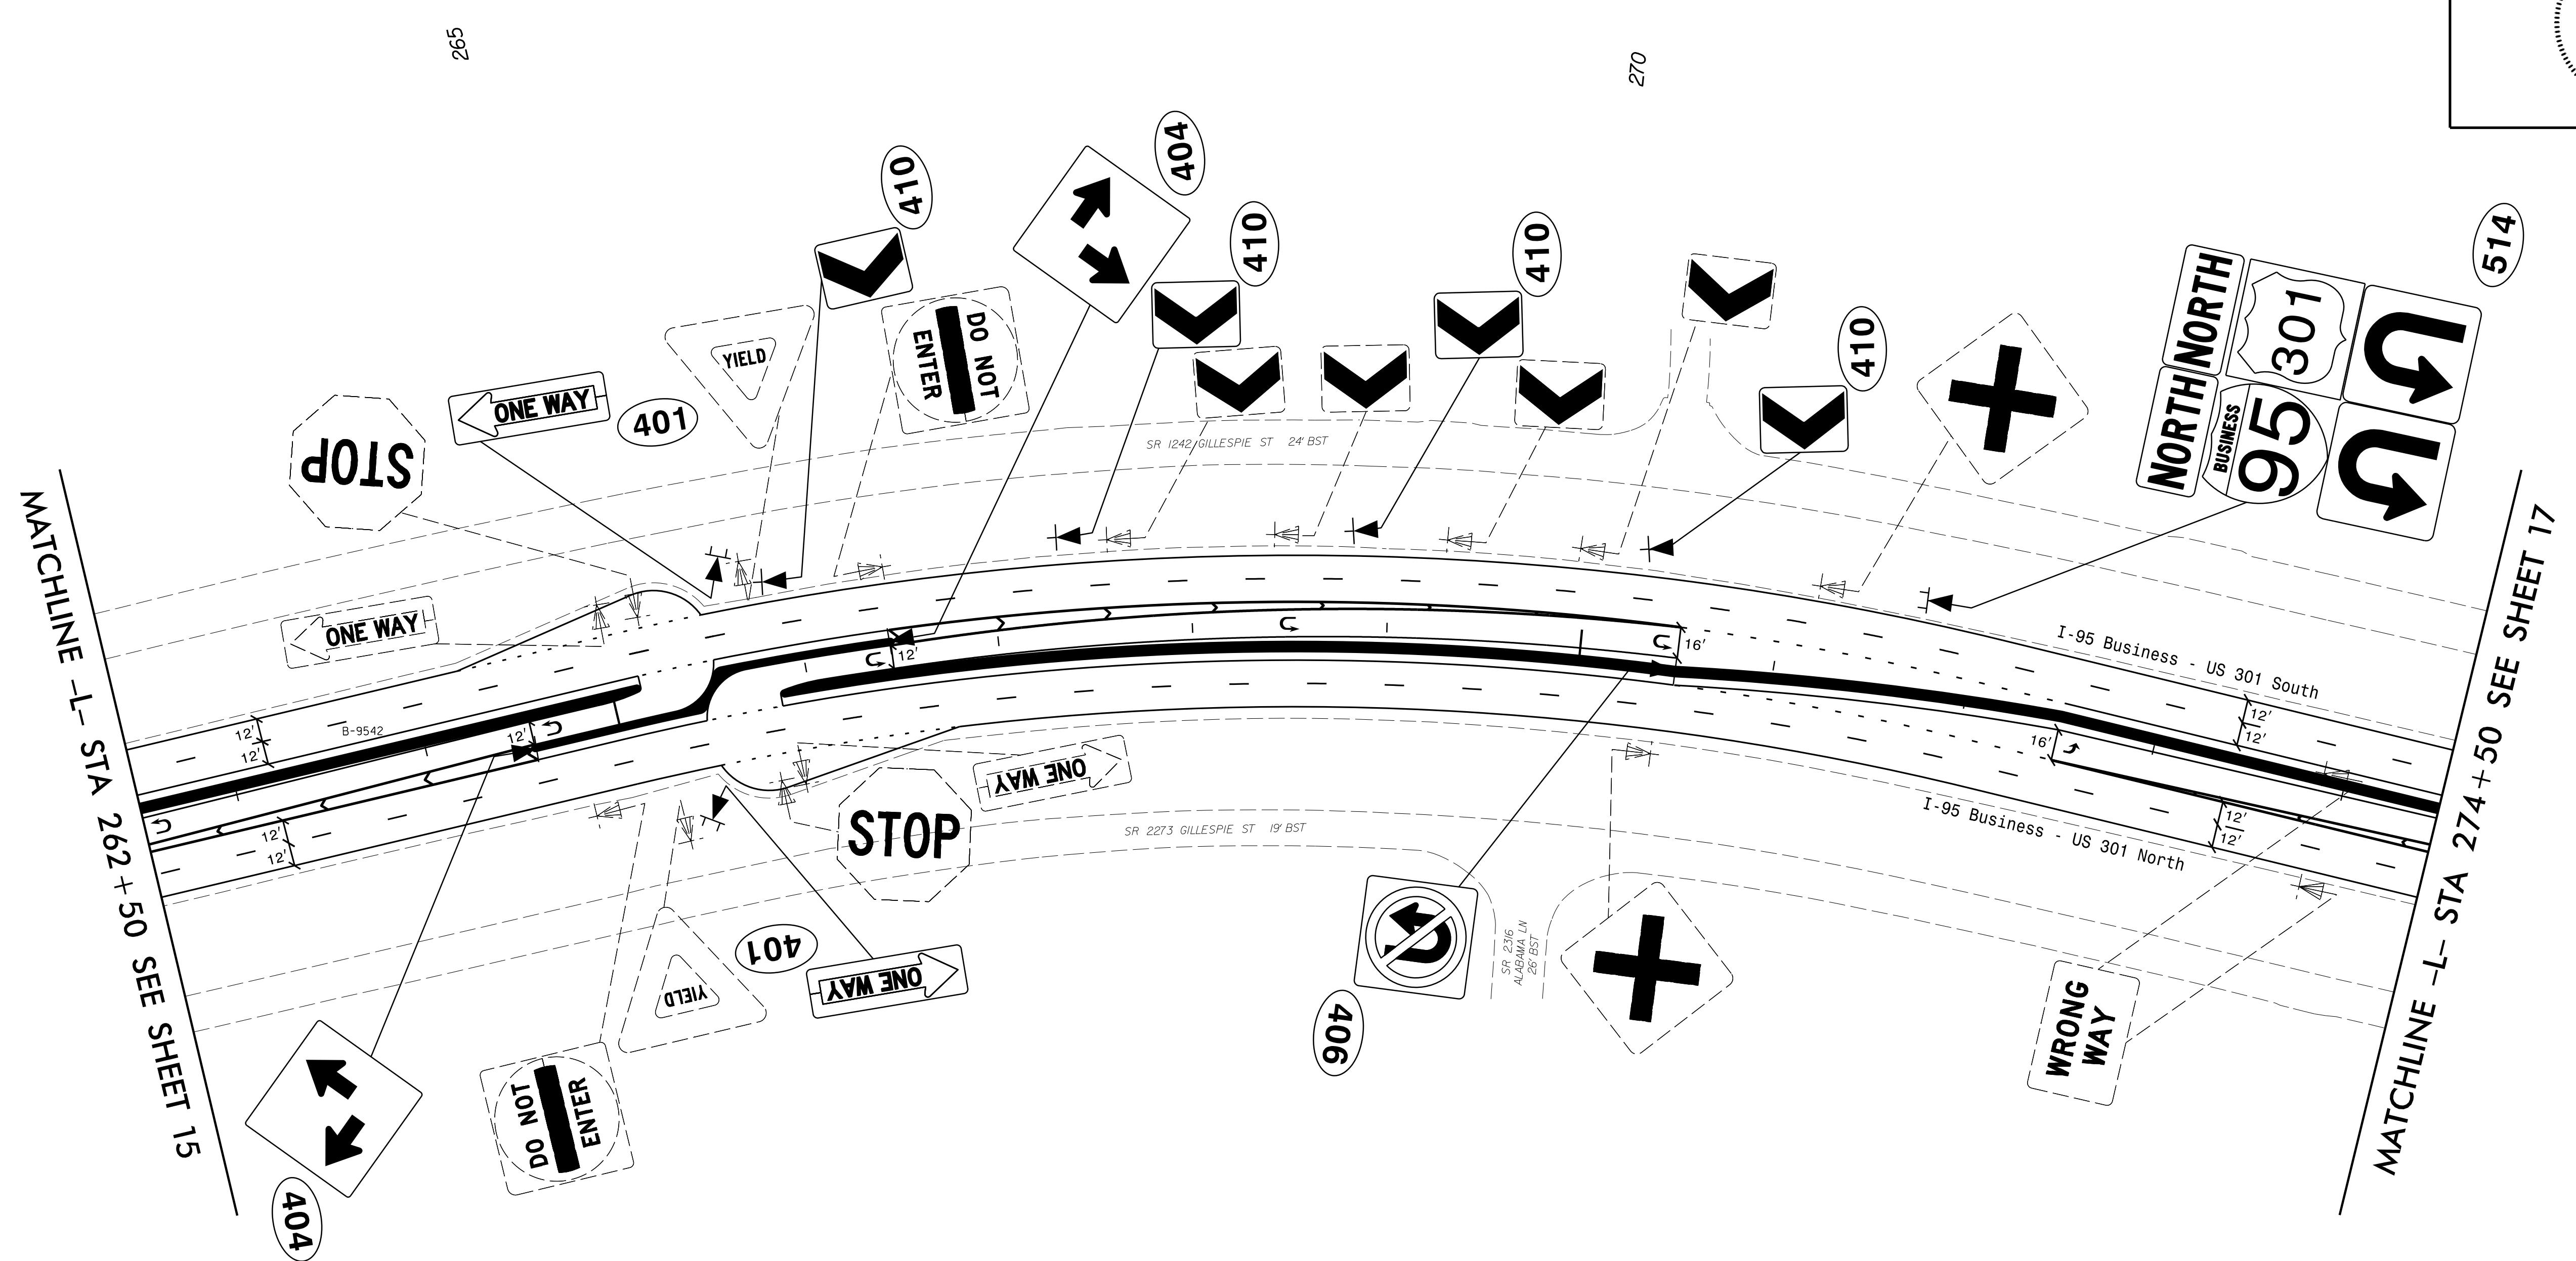



NOTE: EXISTING SIGNS SHALL BE REMOVED, UNLESS OTHERWISE NOTED OR DIRECTED BY ENGINEER.

Prepared in the offices of:

**RAMEY KEMP ASSOCIATES, INC.**  
Transportation Engineers  
2808 Fairglen Place, Suite 100  
Raleigh, North Carolina 27609  
919-872-2115 TEL 919-879-8165 FAX  
www.rameykemp.com

**EXISTING AND PROPOSED SIGNS**

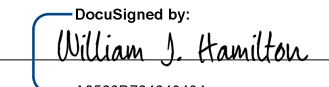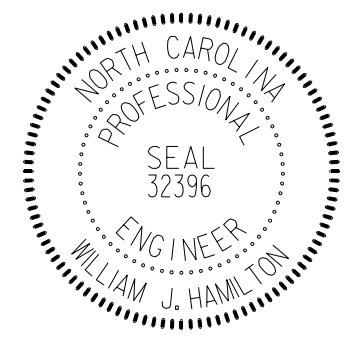TIP NO. W-5519	SHEET NO. SIGN - 17
APPROVED:  9/11/2015	
DATE: 9/11/2015	
SEAL 	

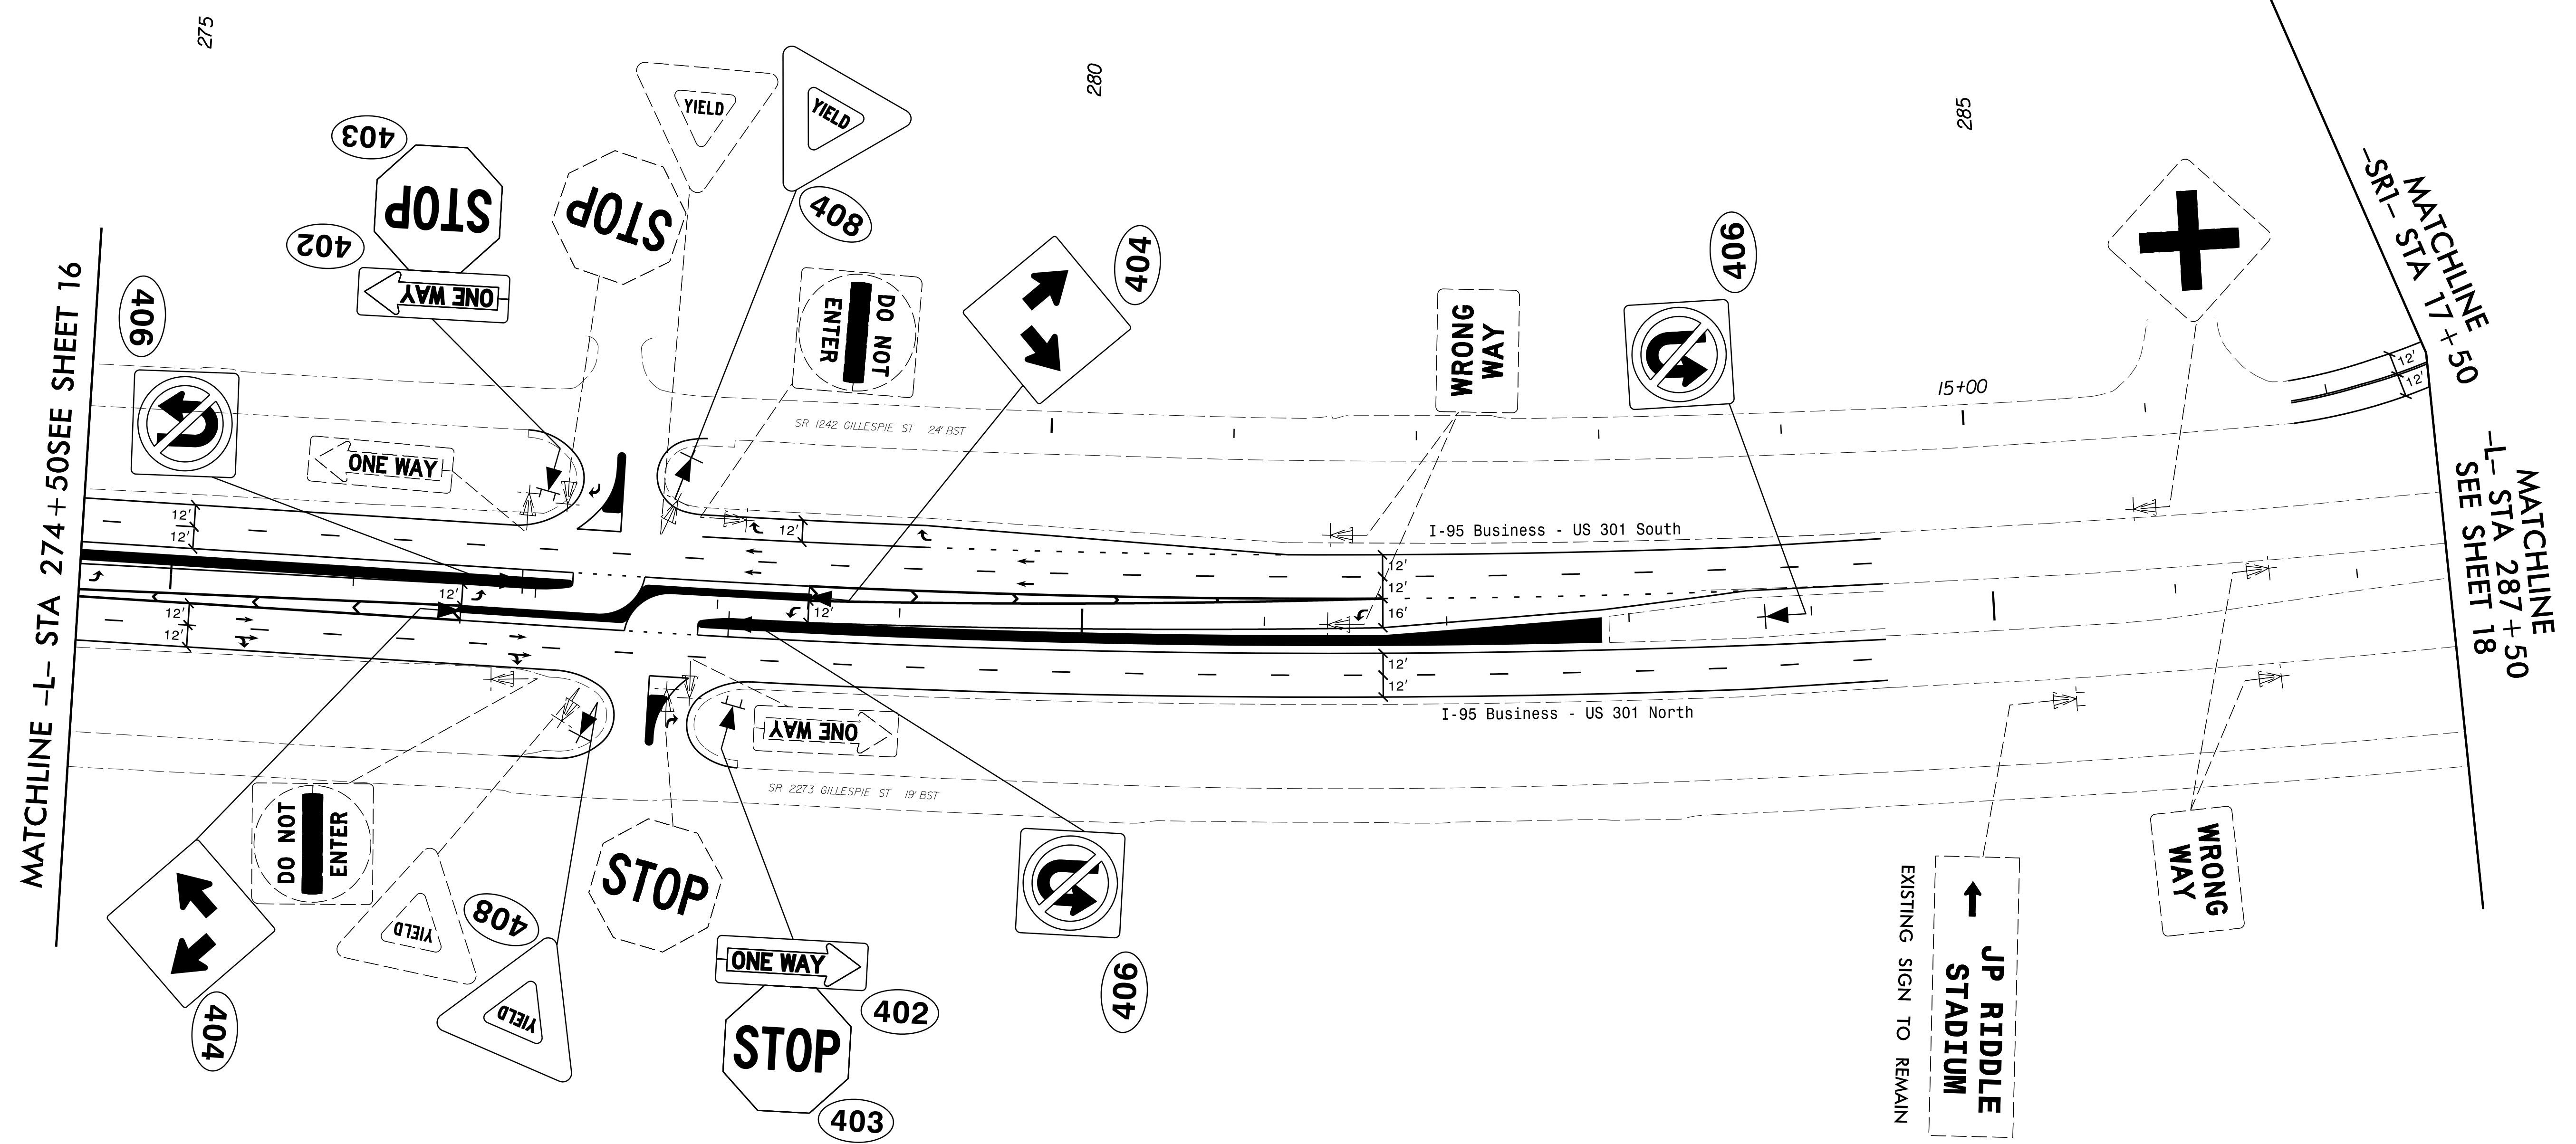


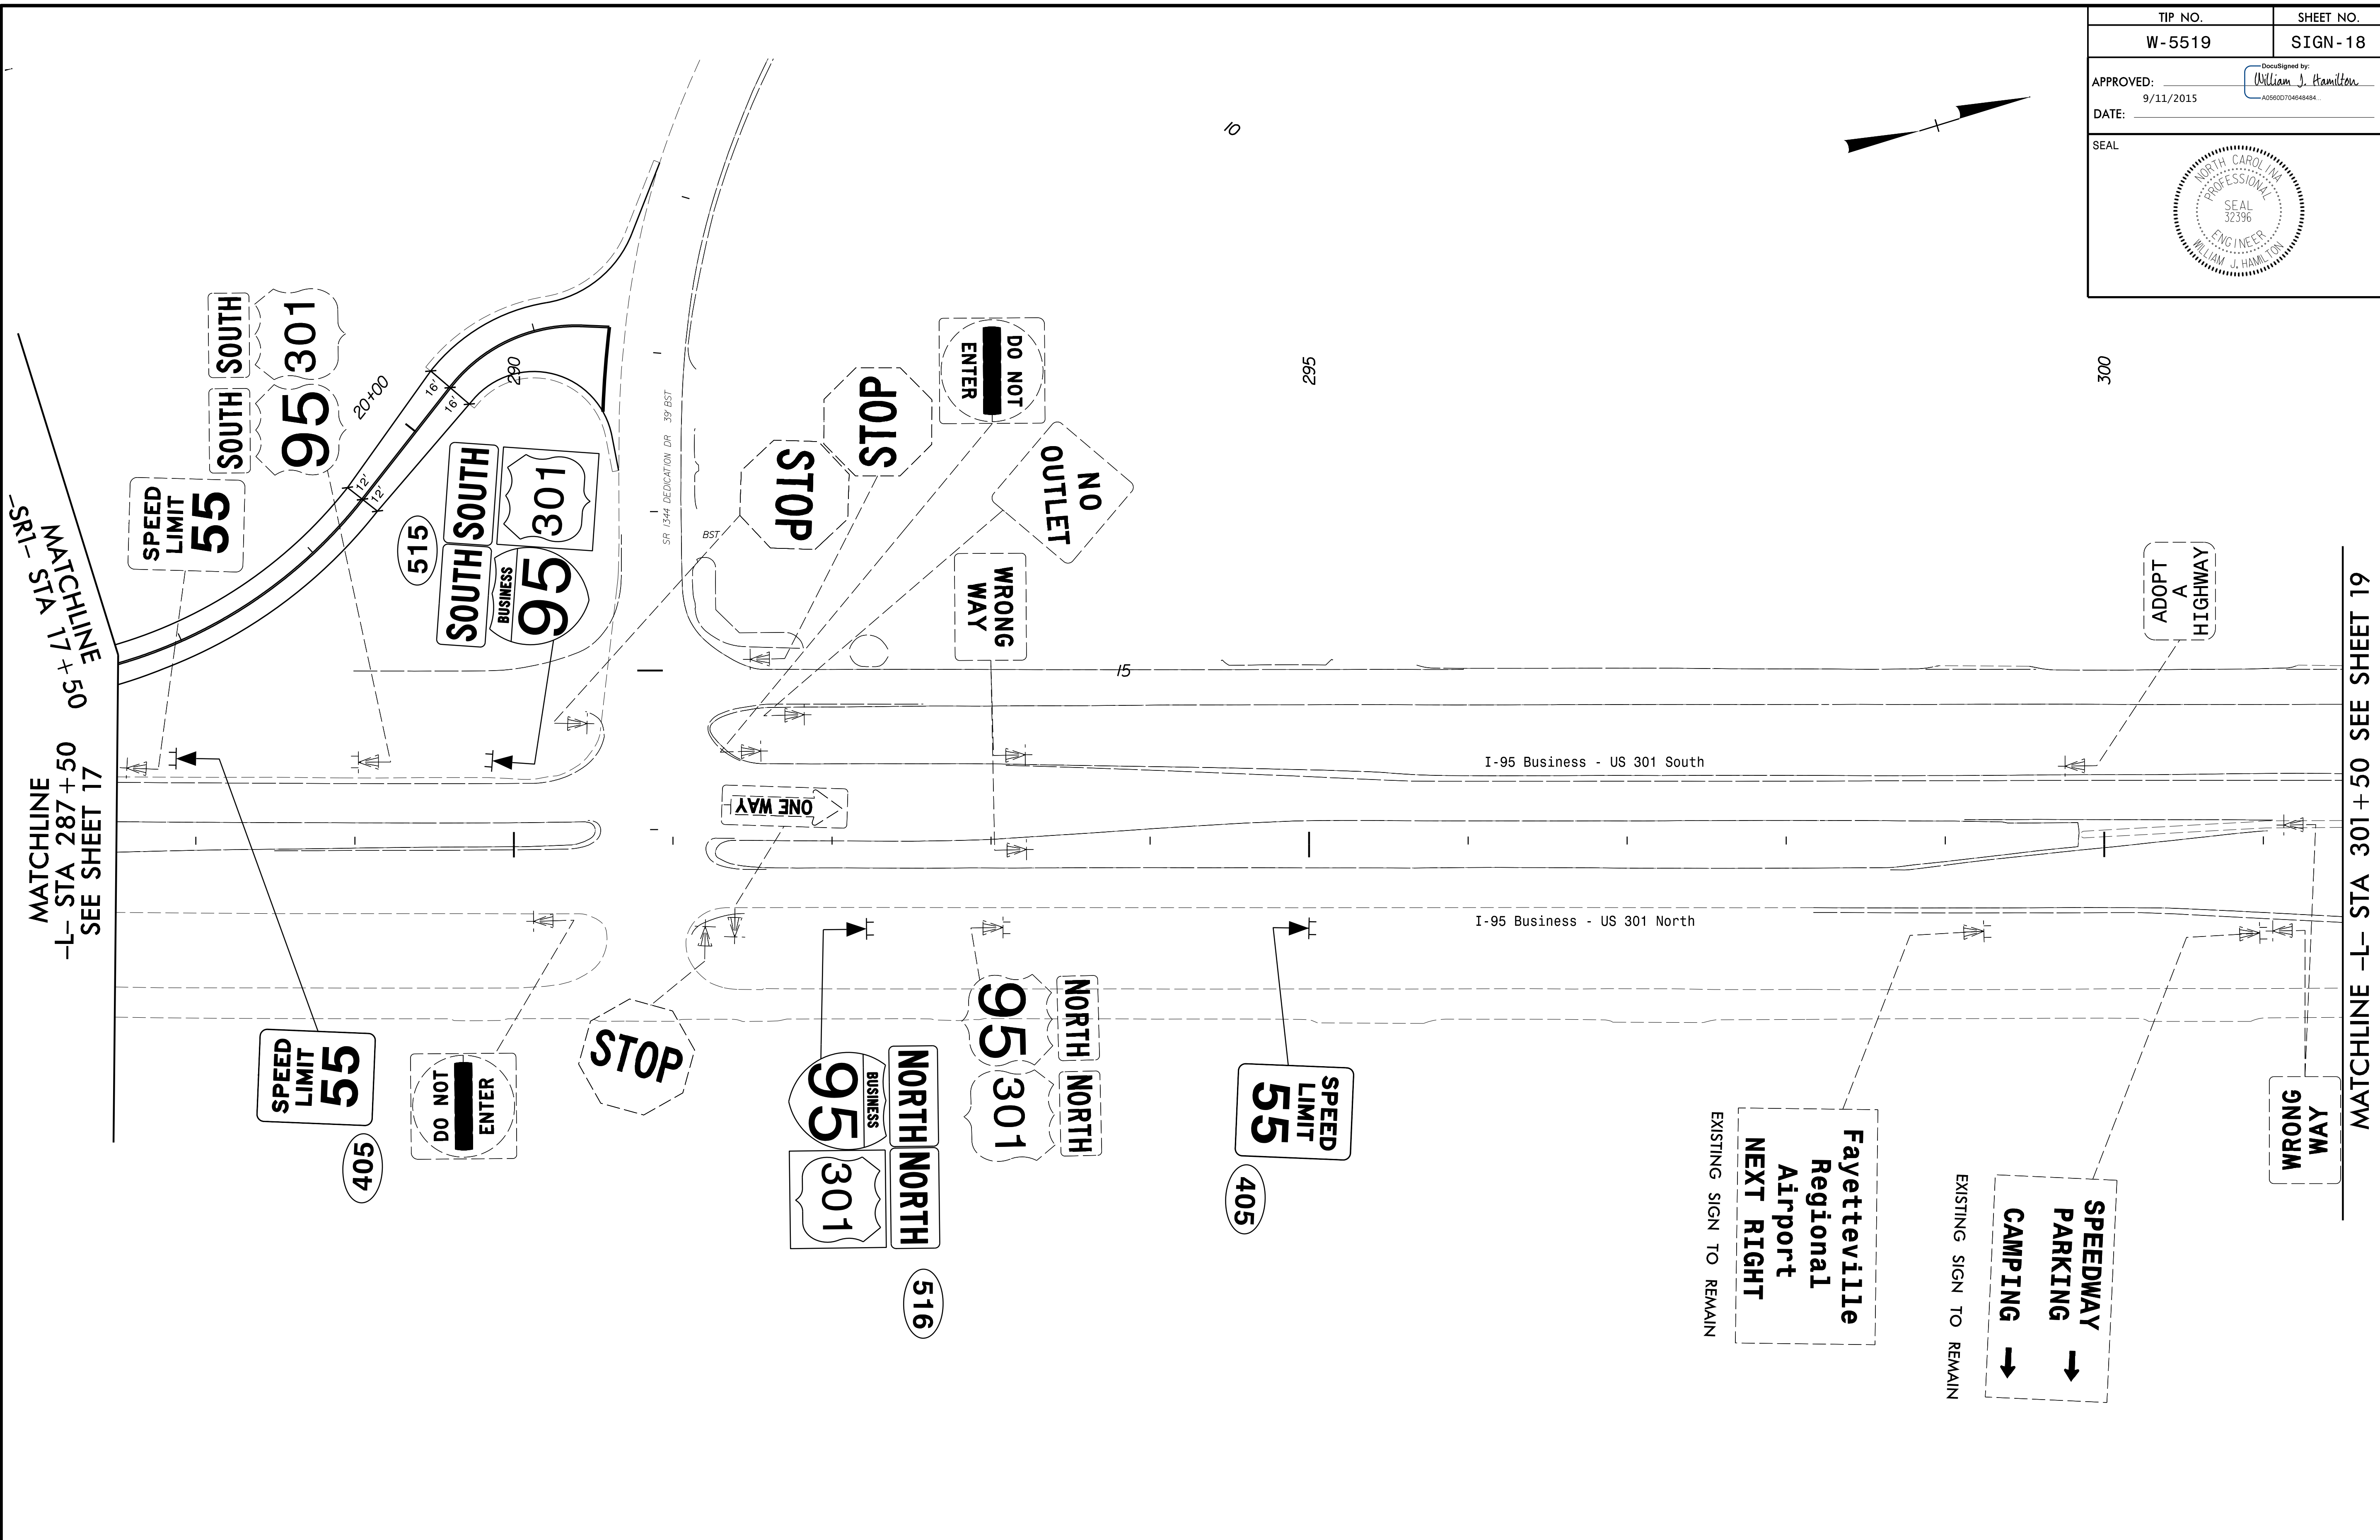
NOTE: EXISTING SIGNS SHALL BE REMOVED, UNLESS OTHERWISE NOTED OR DIRECTED BY ENGINEER.

Prepared in the offices of:  

**RAMEY KEMP ASSOCIATES, INC.**  
 Transportation Engineers  
 2808 Fairglen Place, Suite 100  
 Raleigh, North Carolina 27609  
 919-872-2115 TEL 919-879-4168 FAX  
 www.rameykemp.com

**EXISTING AND PROPOSED SIGNS**

TIP NO. W-5519	SHEET NO. SIGN-18
APPROVED: <i>William J. Hamilton</i> 9/11/2015 DATE:	
SEAL 	






NOTE: EXISTING SIGNS SHALL BE REMOVED, UNLESS OTHERWISE NOTED OR DIRECTED BY ENGINEER.

Prepared in the offices of:  

**RAMEY KEMP & ASSOCIATES, INC.**  
 Transportation Engineers  
 2808 Raleigh Place, Suite 100  
 Raleigh, North Carolina 27609  
 919-872-2115 TEL 919-878-4168 FAX  
 www.rameykemp.com

### EXISTING AND PROPOSED SIGNS

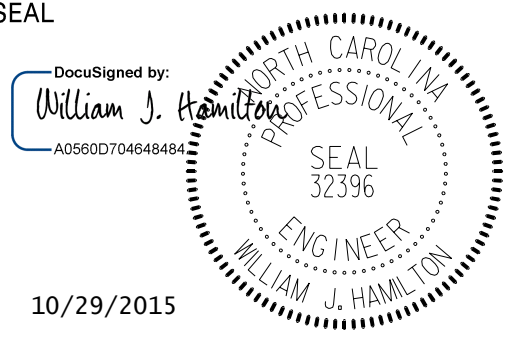TIP NO.	SHEET NO.
W-5519	SIGN - 19
APPROVED: _____	
DATE: _____	
SEAL	
	
10/29/2015	

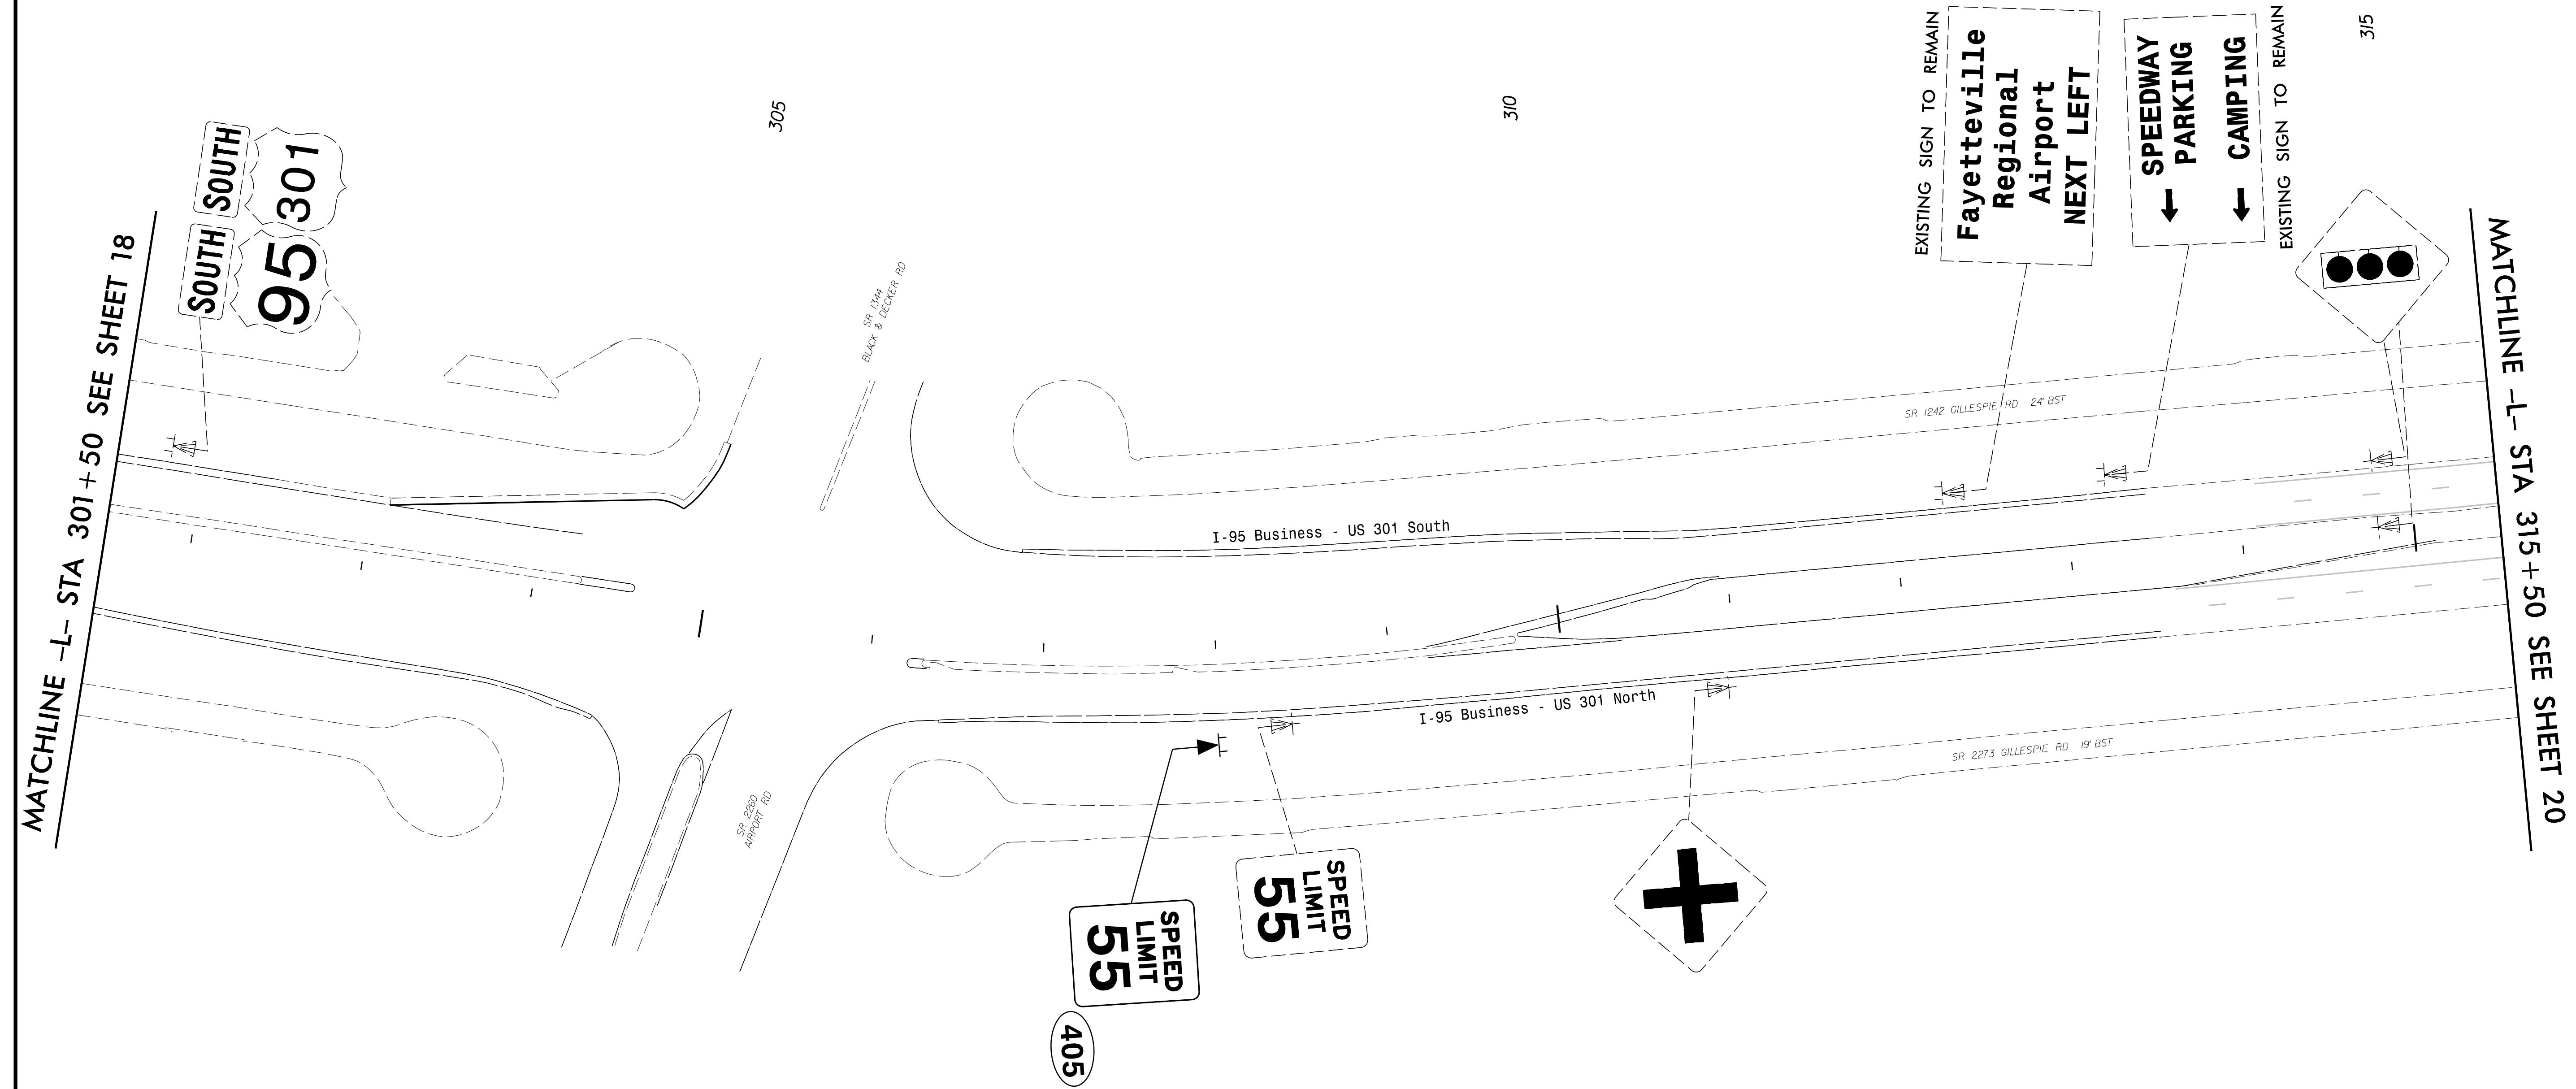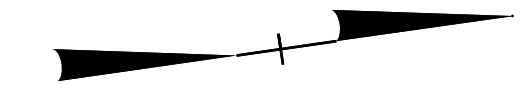



NOTE: EXISTING SIGNS SHALL BE REMOVED, UNLESS OTHERWISE NOTED OR DIRECTED BY ENGINEER.


Prepared in the offices of:



**RAMEY KEMP & ASSOCIATES, INC.**  
 Transportation Engineers  
 2608 Fairgarden Place, Suite 100  
 Raleigh, North Carolina 27609  
 919-872-2115 TEL, 919-878-4148 FAX  
 www.rameykemp.com

**EXISTING AND PROPOSED SIGNS**

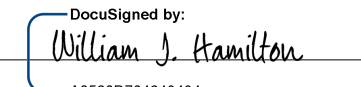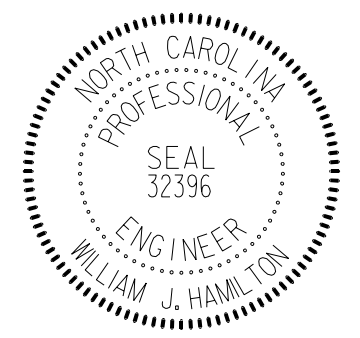TIP NO.	SHEET NO.
W-5519	SIGN-20
APPROVED:  9/11/2015 DATE:	
SEAL 	


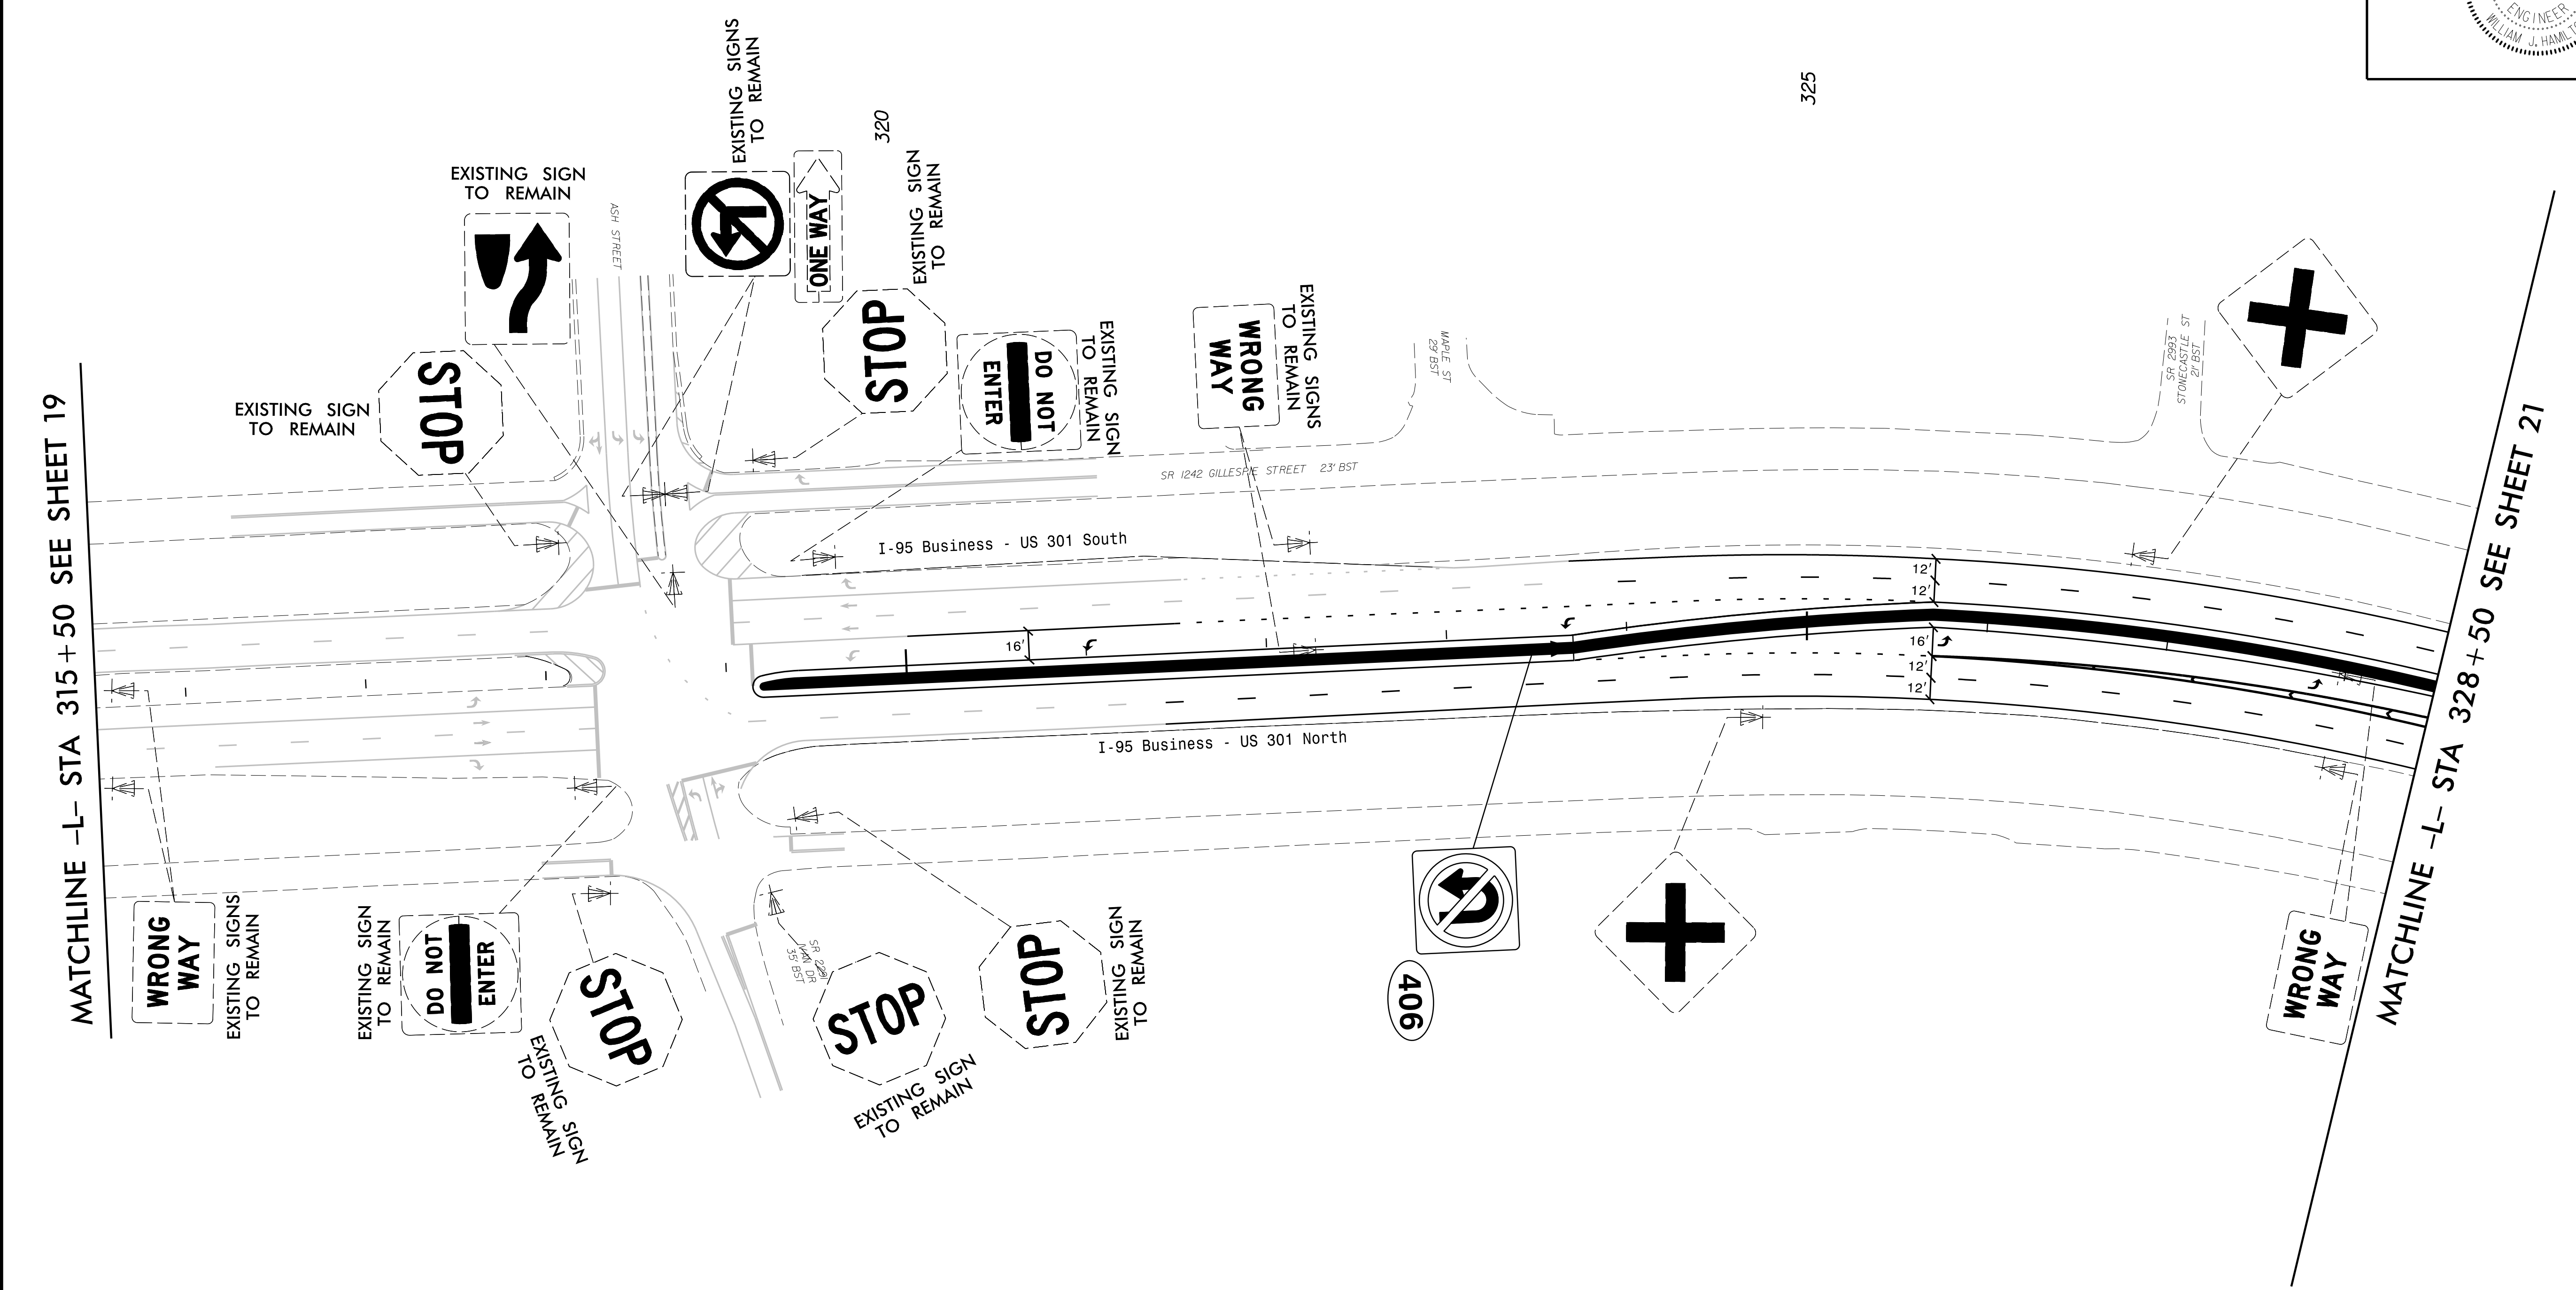




NOTE: EXISTING SIGNS SHALL BE REMOVED, UNLESS OTHERWISE NOTED OR DIRECTED BY ENGINEER.

Prepared in the offices of:  

**RAMEY KEMP ASSOCIATES, INC.**  
 Transportation Engineers  
 2808 Falmington Place, Suite 100  
 Raleigh, North Carolina 27609  
 919-872-2115 TEL 919-878-9188 FAX  
 www.rameykemp.com

# EXISTING AND PROPOSED SIGNS

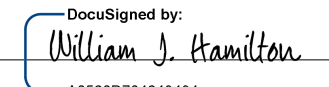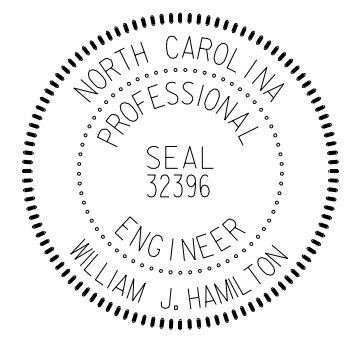TIP NO.	SHEET NO.
W-5519	SIGN-21
APPROVED: 	DocuSigned by: William J. Hamilton
DATE: 9/11/2015	A06600704648484
SEAL	

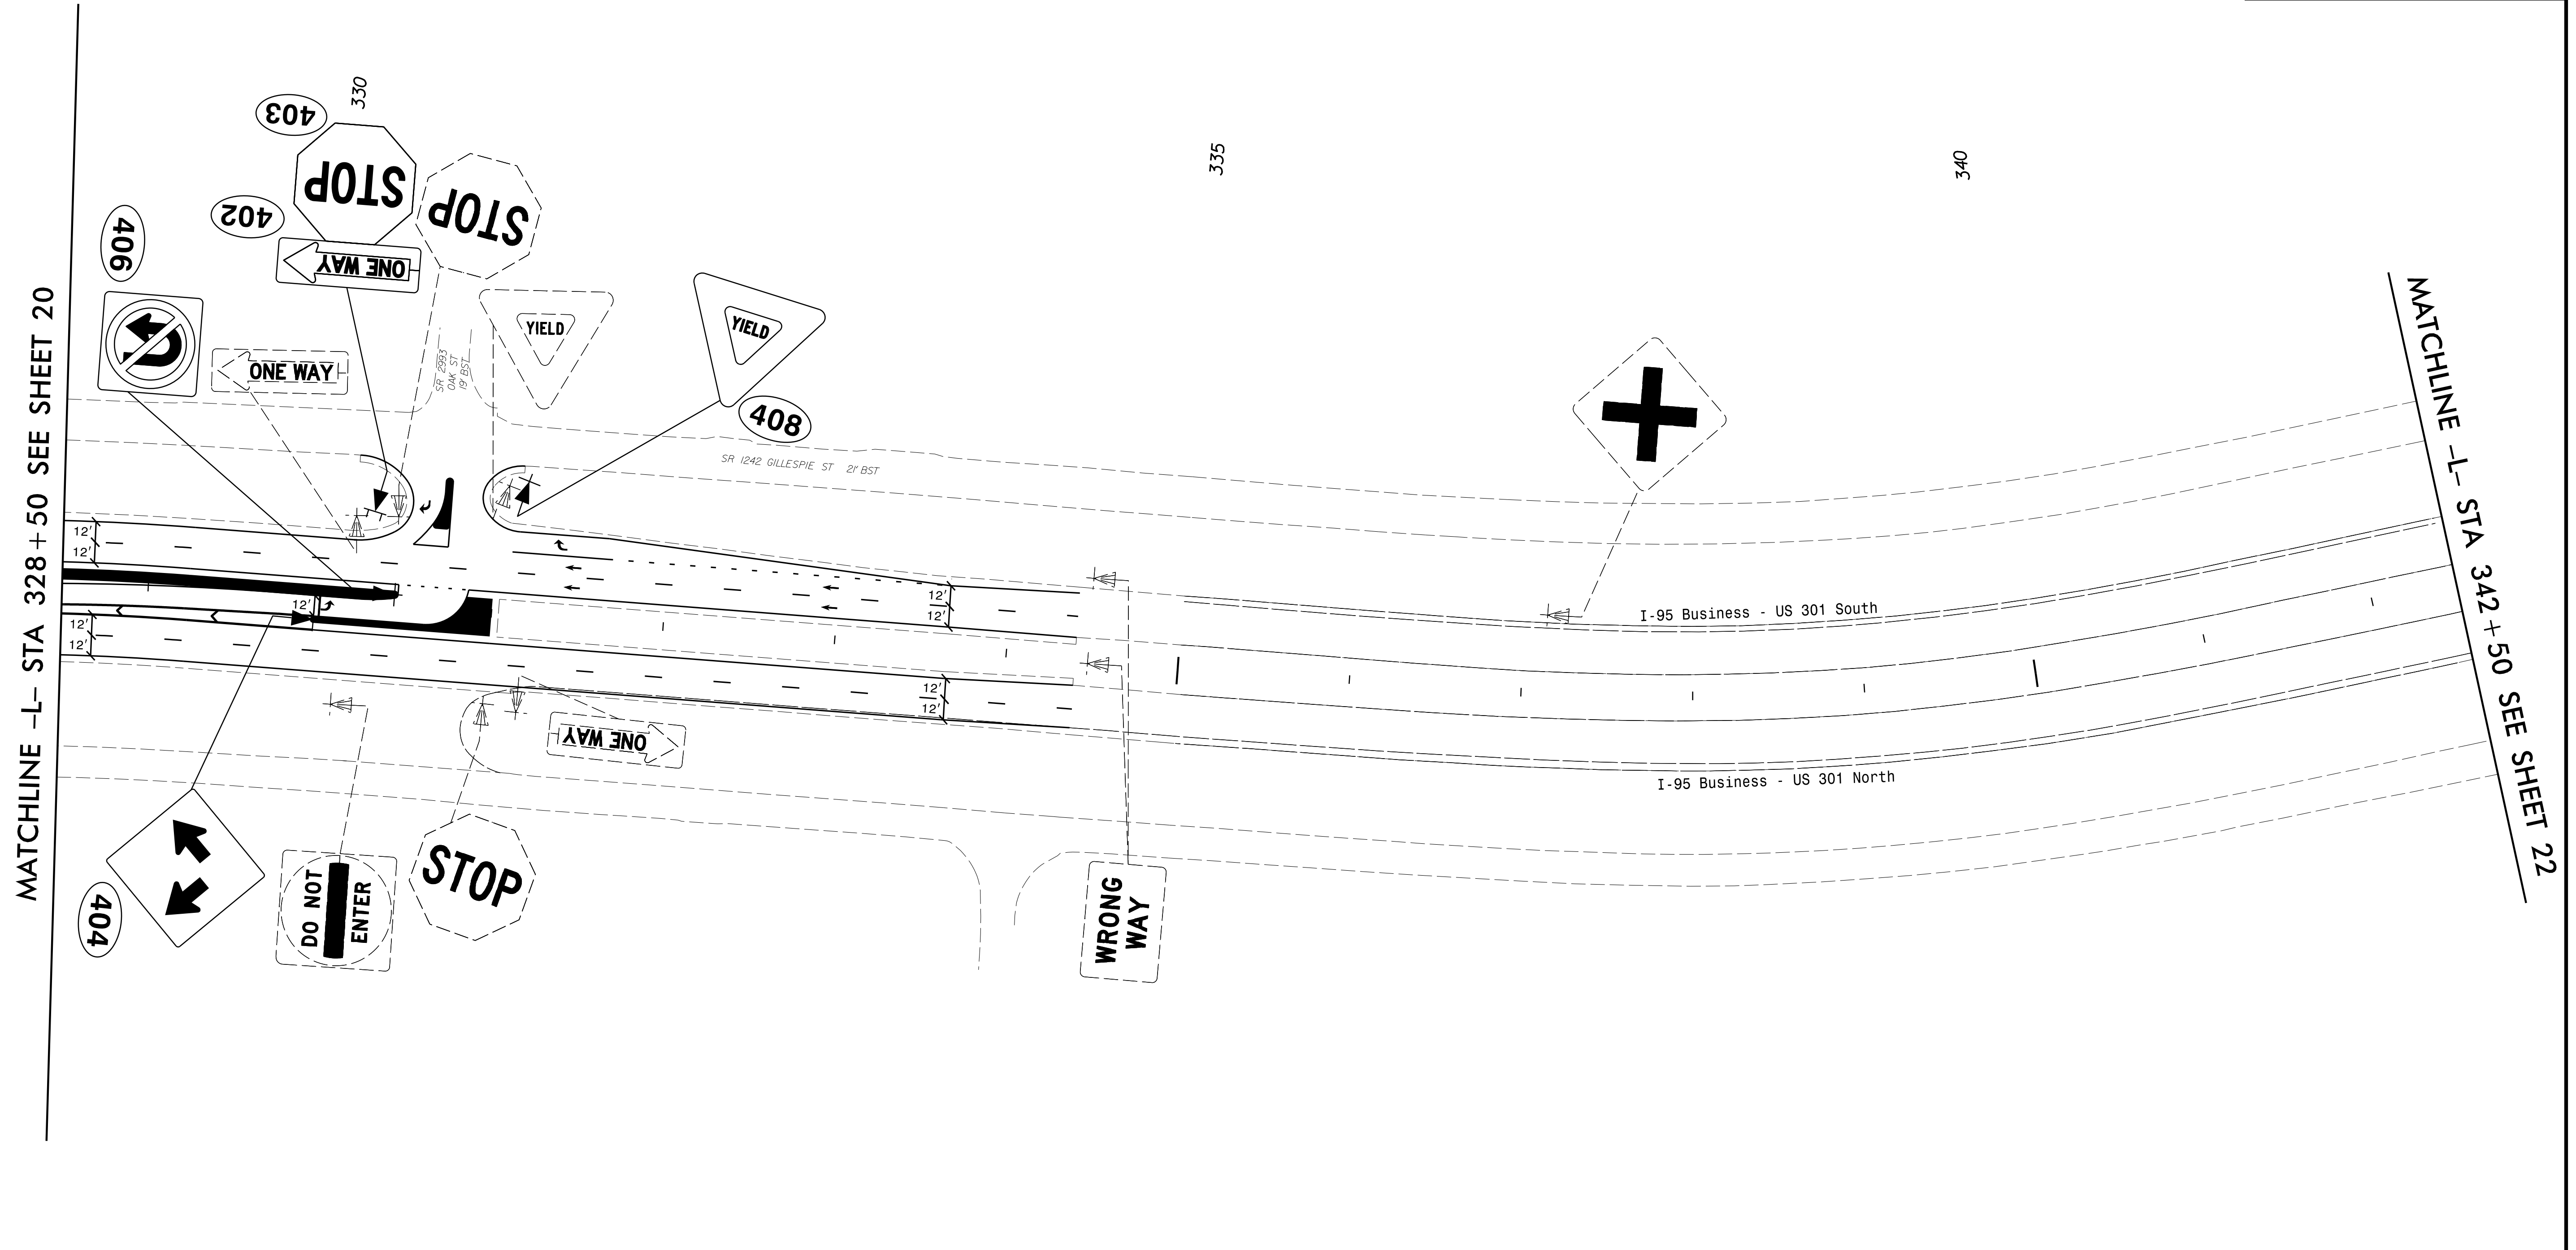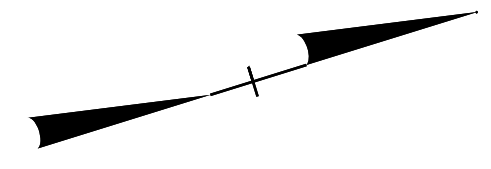

NOTE: EXISTING SIGNS SHALL BE REMOVED, UNLESS OTHERWISE NOTED OR DIRECTED BY ENGINEER.


Prepared in the offices of:



**RAMEY KEMP & ASSOCIATES, INC.**  
 Transportation Engineers  
 2608 Fairglen Place, Suite 100  
 Raleigh, North Carolina 27609  
 919-872-2515 TEL 919-878-9416 FAX  
 www.rameykemp.com

**EXISTING AND PROPOSED SIGNS**

TIP NO.	SHEET NO.
W-5519	SIGN-22
APPROVED:	<i>William J. Hamilton</i> 9/11/2015
DATE:	
SEAL	

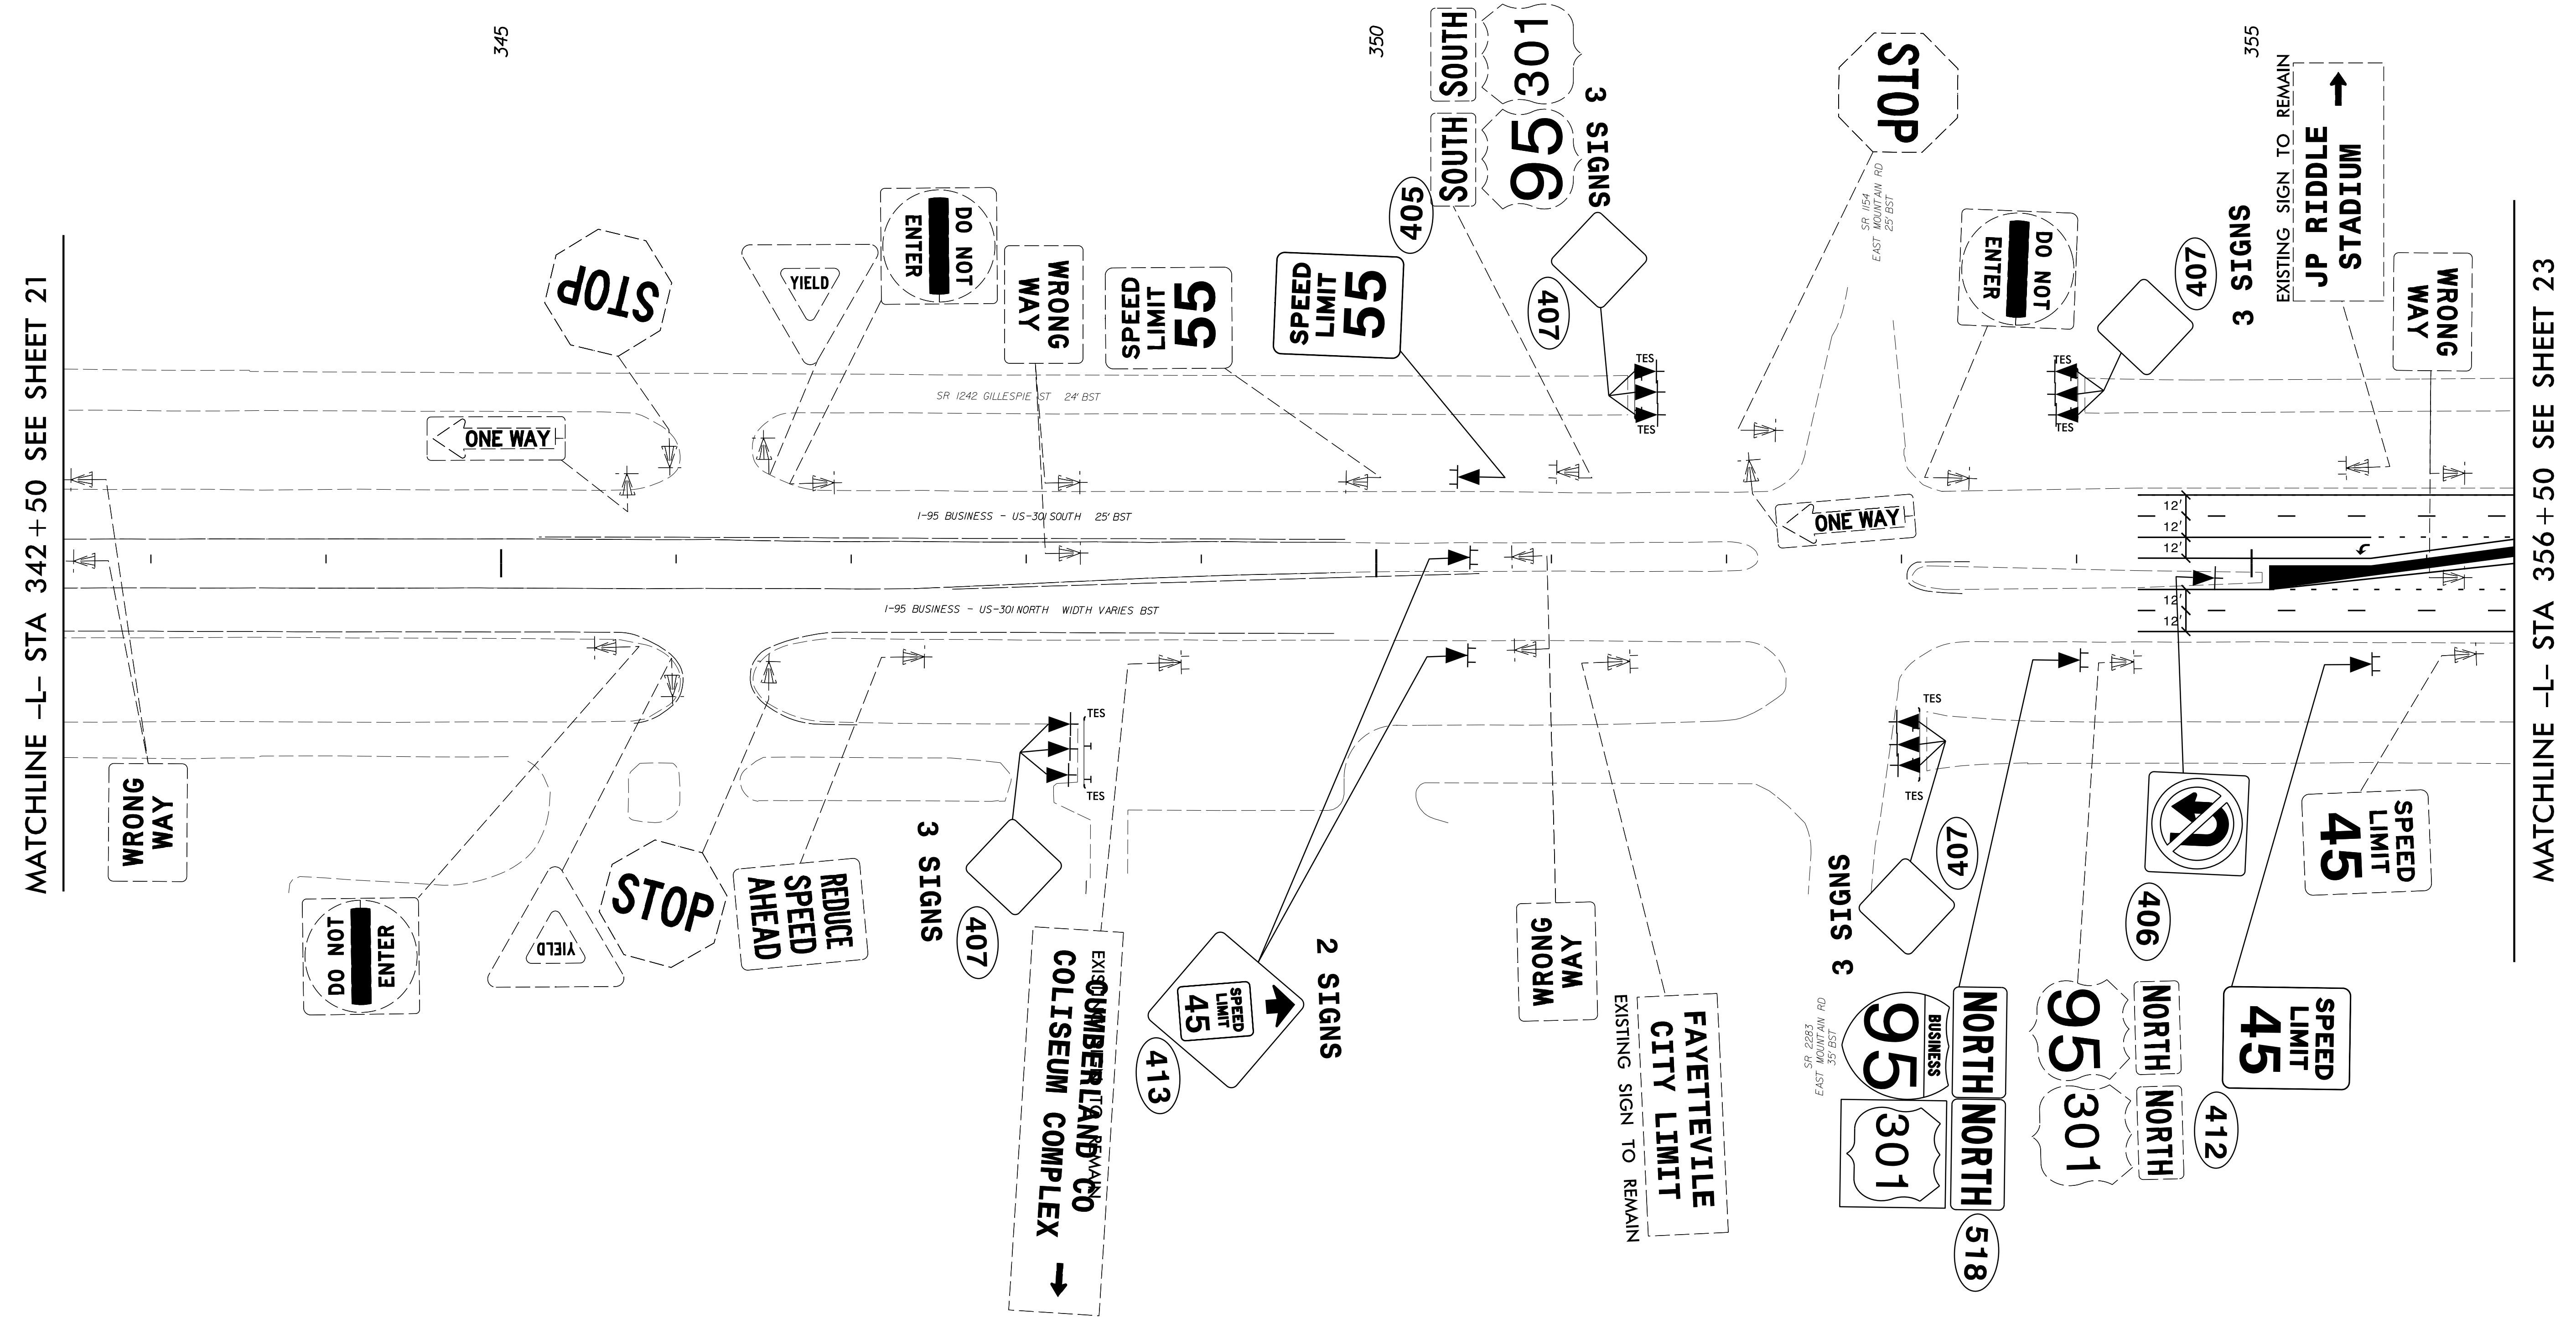


MATCHLINE -L- STA 342 + 50 SEE SHEET 21


MATCHLINE -L- STA 356 + 50 SEE SHEET 23

NOTE: EXISTING SIGNS SHALL BE REMOVED, UNLESS OTHERWISE NOTED OR DIRECTED BY ENGINEER.

Prepared in the offices of:  
  
**RAMEY KEMP ASSOCIATES, INC.**  
 Transportation Engineers  
 8008 Parkgate Place, Suite 100  
 Raleigh, North Carolina 27609  
 919-875-2515 FAX: 919-875-9161  
 www.rameykemp.com

**EXISTING AND PROPOSED SIGNS**

TIP NO. W-5519	SHEET NO. SIGN-23
APPROVED: <i>William J. Hamilton</i> 9/11/2015	
DATE: _____	
SEAL 	

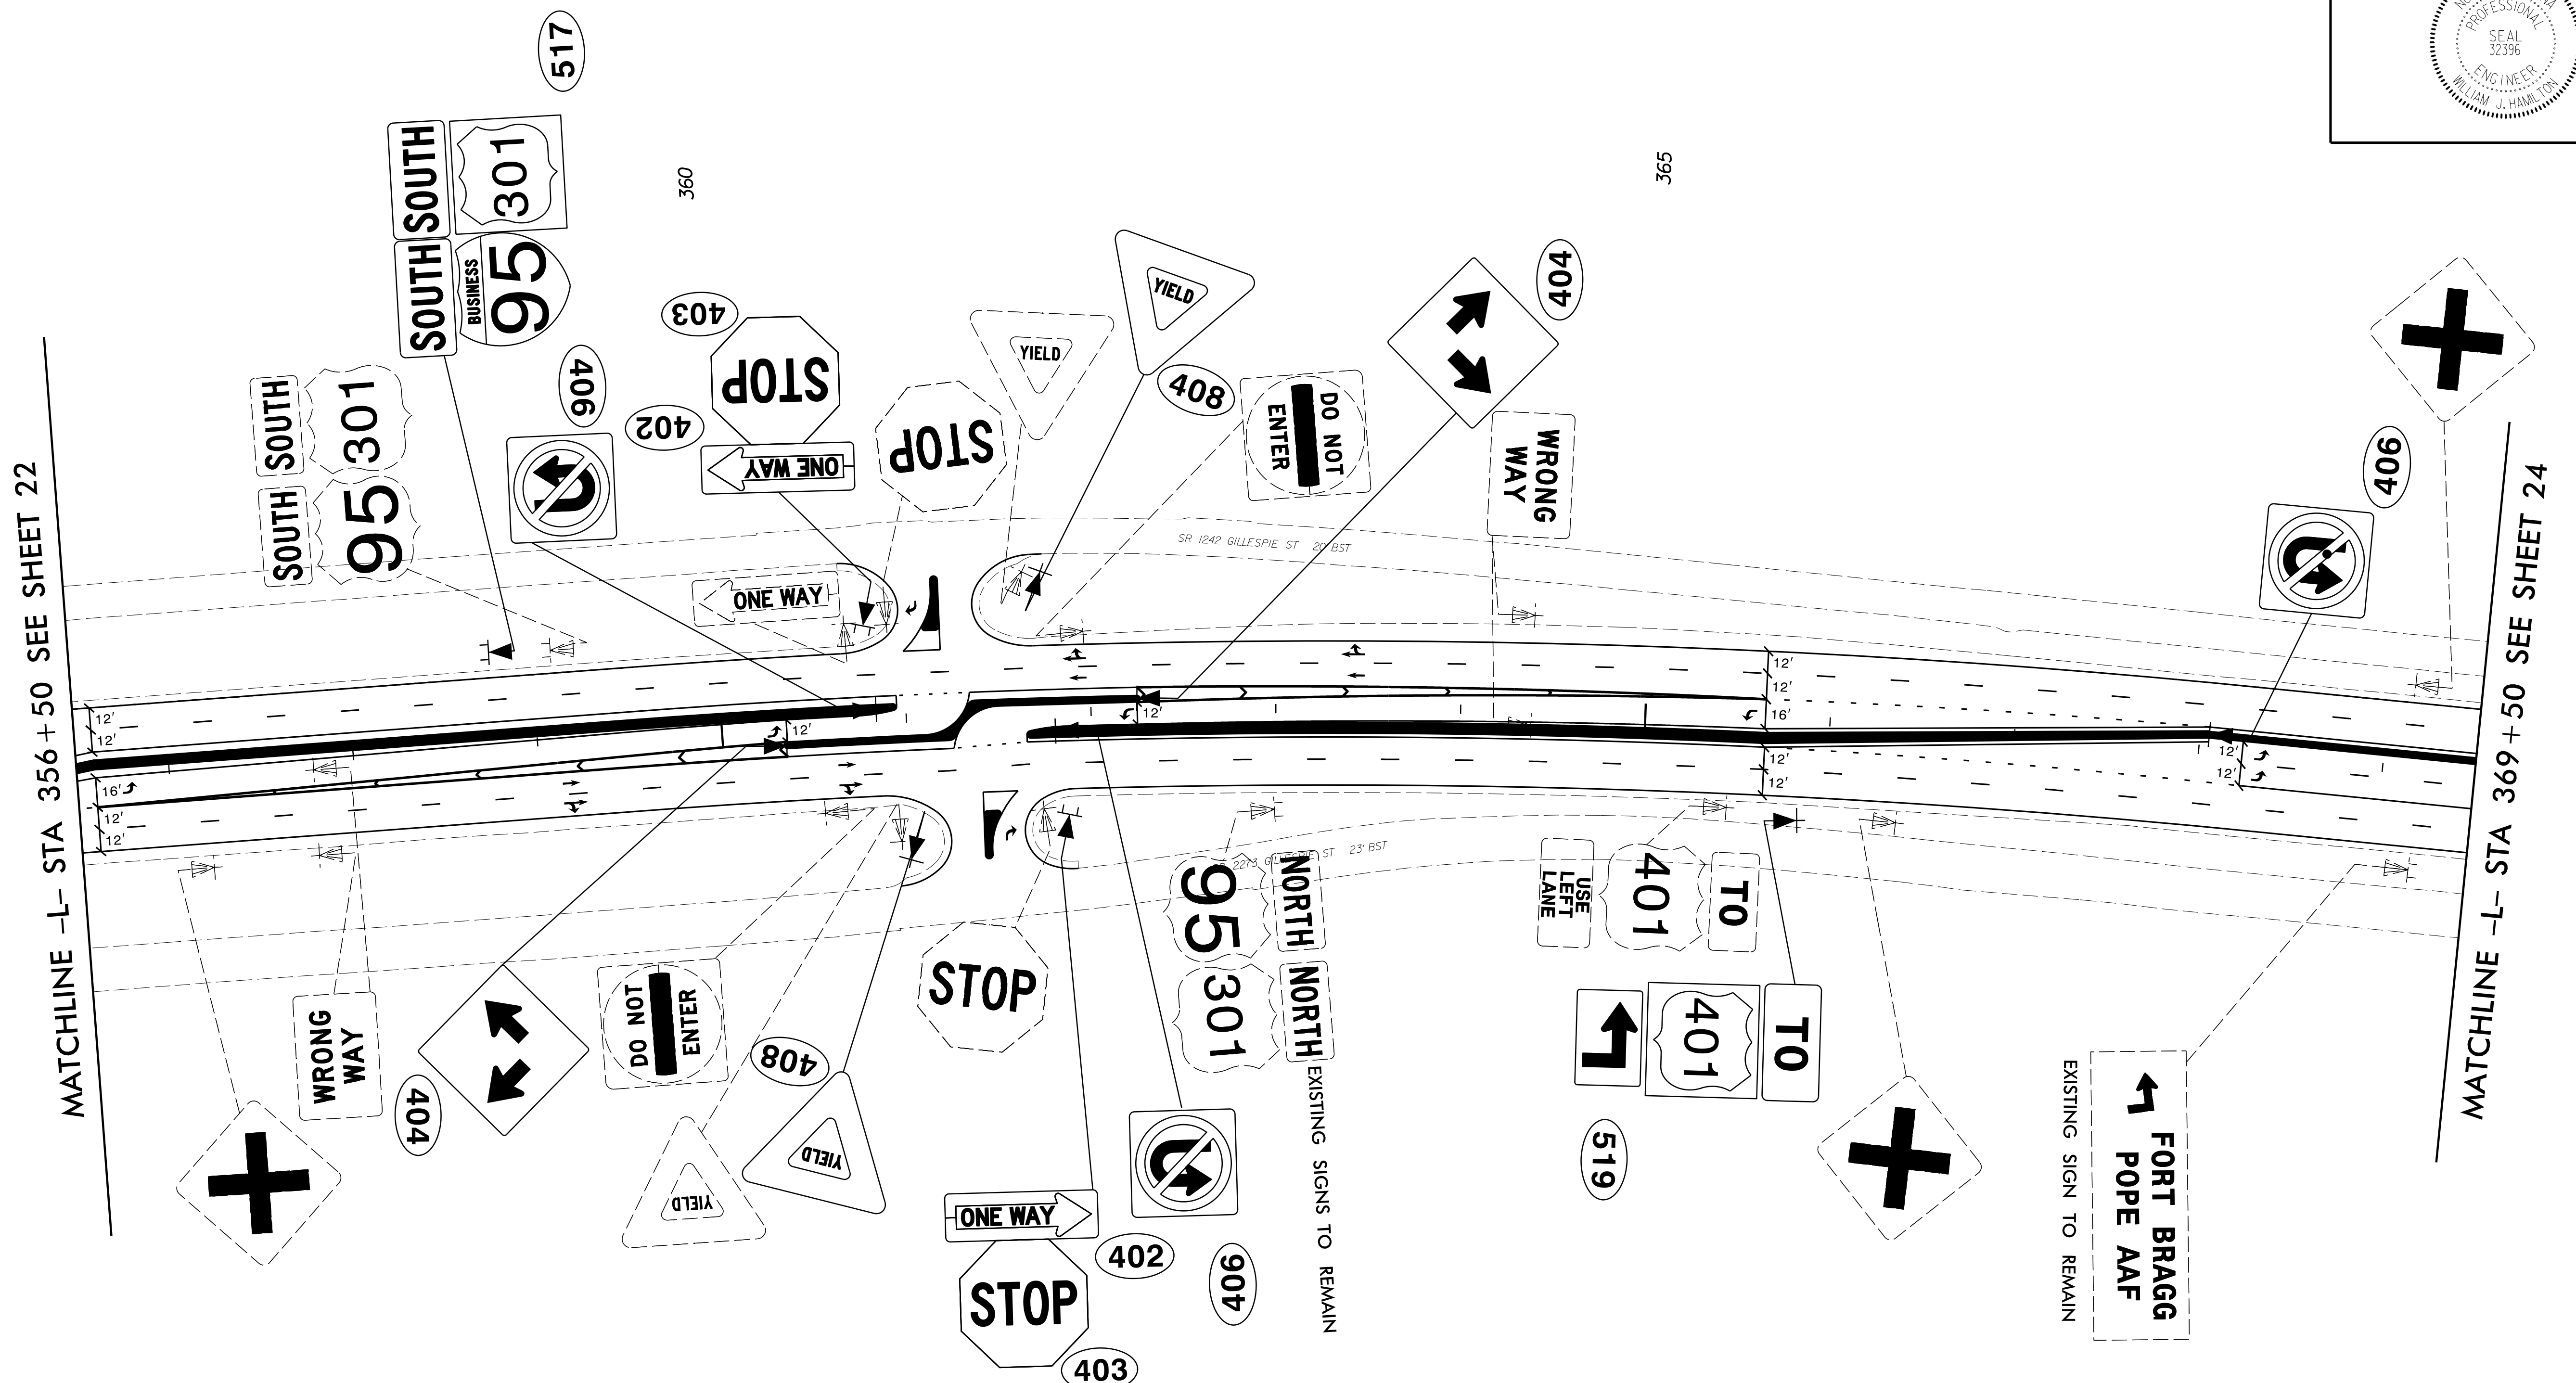

NOTE: EXISTING SIGNS SHALL BE REMOVED, UNLESS OTHERWISE NOTED OR DIRECTED BY ENGINEER.


Prepared in the offices of:  

**RAMEY KEMP ASSOCIATES, INC.**  
 Transportation Engineers  
 2808 Parkington Place, Suite 100  
 Raleigh, North Carolina 27609  
 919-872-2115 TEL 919-878-8188 FAX  
 www.rameykemp.com

**EXISTING AND PROPOSED SIGNS**




TIP NO.	SHEET NO.
W-5519	SIGN - 24
APPROVED:	DocuSigned By: <i>William J. Hamilton</i>
DATE:	9/11/2015
SEAL	


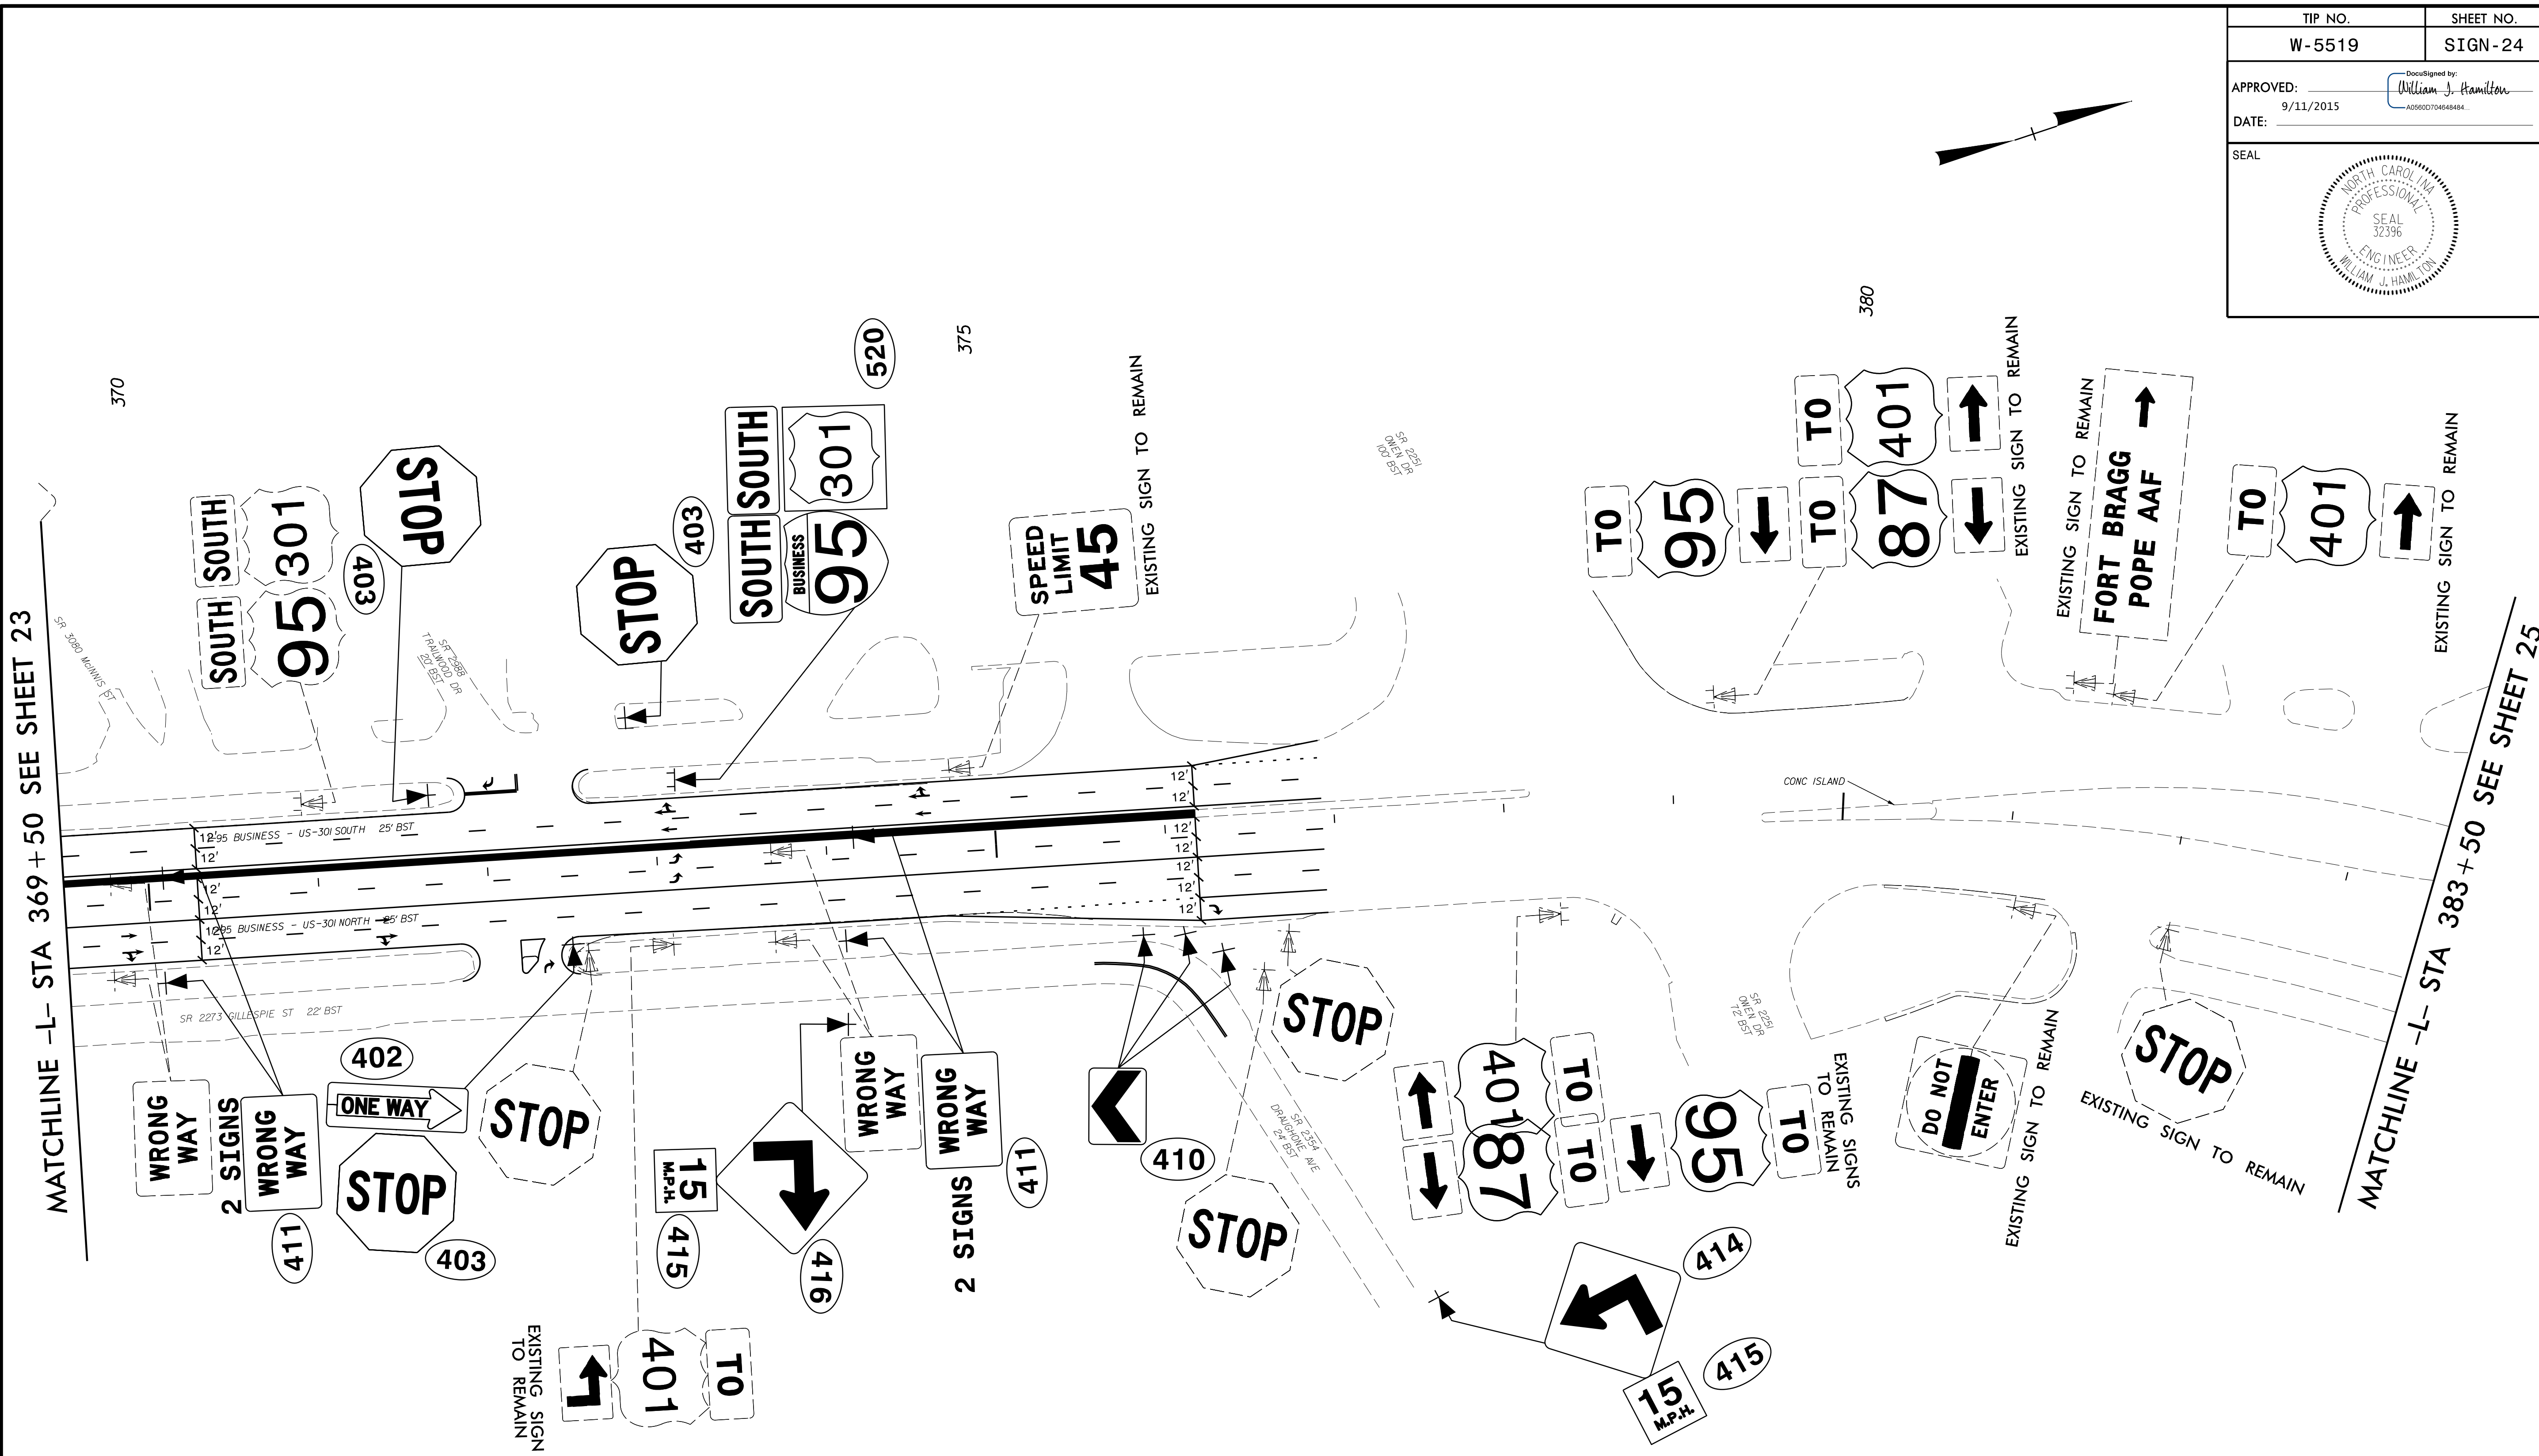


NOTE: EXISTING SIGNS SHALL BE REMOVED, UNLESS OTHERWISE NOTED OR DIRECTED BY ENGINEER.

Prepared in the offices of:  
**RAMEY KEMP ASSOCIATES, INC.**  
 Transportation Engineers  
 2808 Falmington Place, Suite 100  
 Raleigh, North Carolina 27609  
 919-872-2115 Tel. 919-879-8168 Fax.  
 www.rameykemp.com

**EXISTING AND PROPOSED SIGNS**

TIP NO. W-5519	SHEET NO. SIGN-25
APPROVED: <i>William J. Hamilton</i> 9/11/2015 DATE:	
SEAL 	

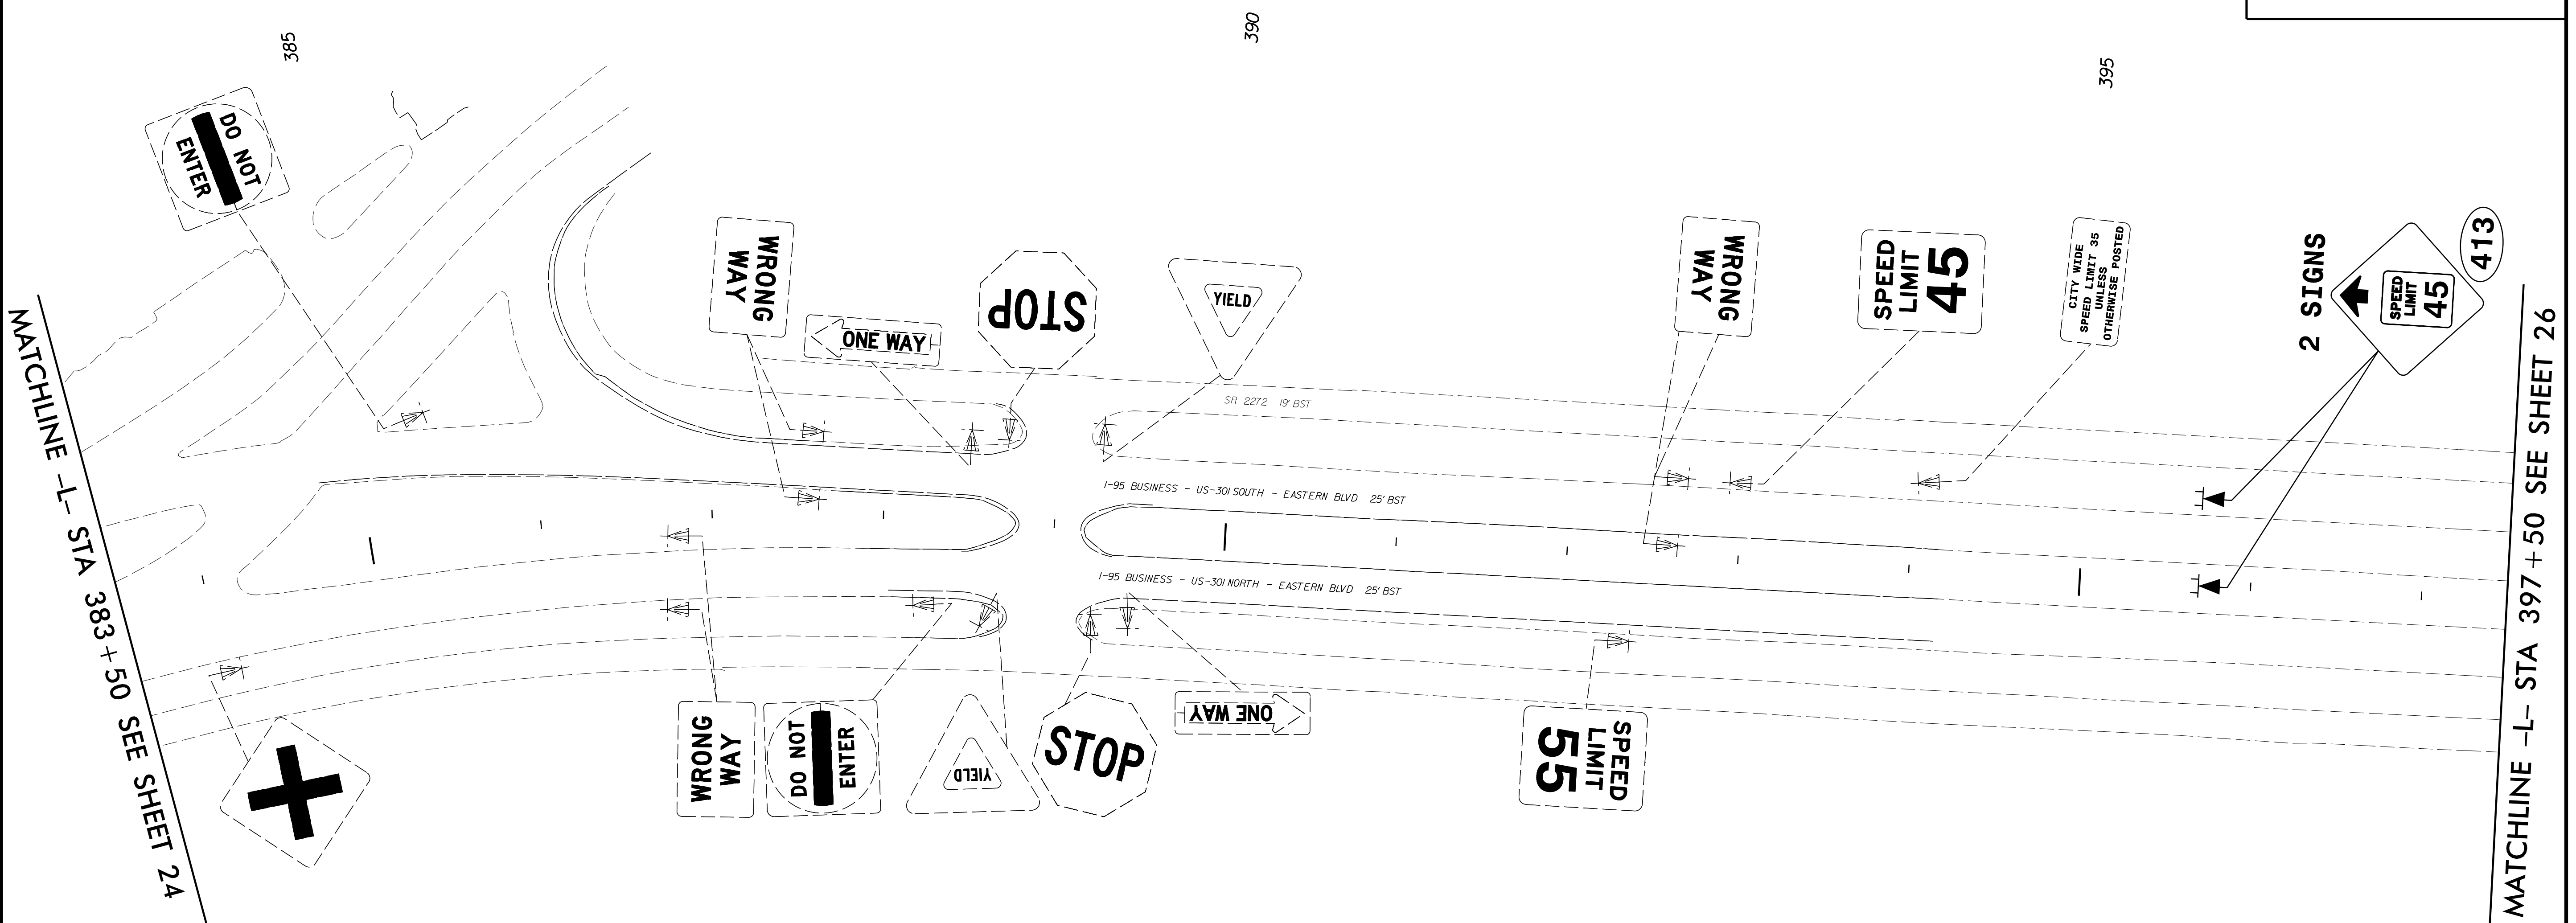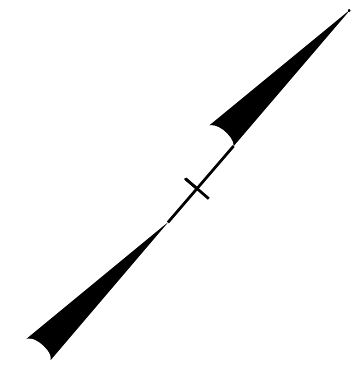

NOTE: ALL SIGNS THIS SHEET SHALL REMAIN, UNLESS DIRECTED BY ENGINEER.


Prepared in the offices of:  
**RAMEY KEMP & ASSOCIATES, INC.**  
 Transportation Engineers  
 2608 Parkington Place, Suite 100  
 Raleigh, North Carolina 27609  
 919-872-2115 TEL 919-878-9188 Fax  
 www.rameykemp.com

**EXISTING AND PROPOSED SIGNS**

TIP NO.	SHEET NO.
W-5519	SIGN-26
APPROVED: _____	
DATE: _____	
SEAL	

MATCHLINE -L- STA 397+50 SEE SHEET 25

MATCHLINE -L- STA 417+50 SEE SHEET 27


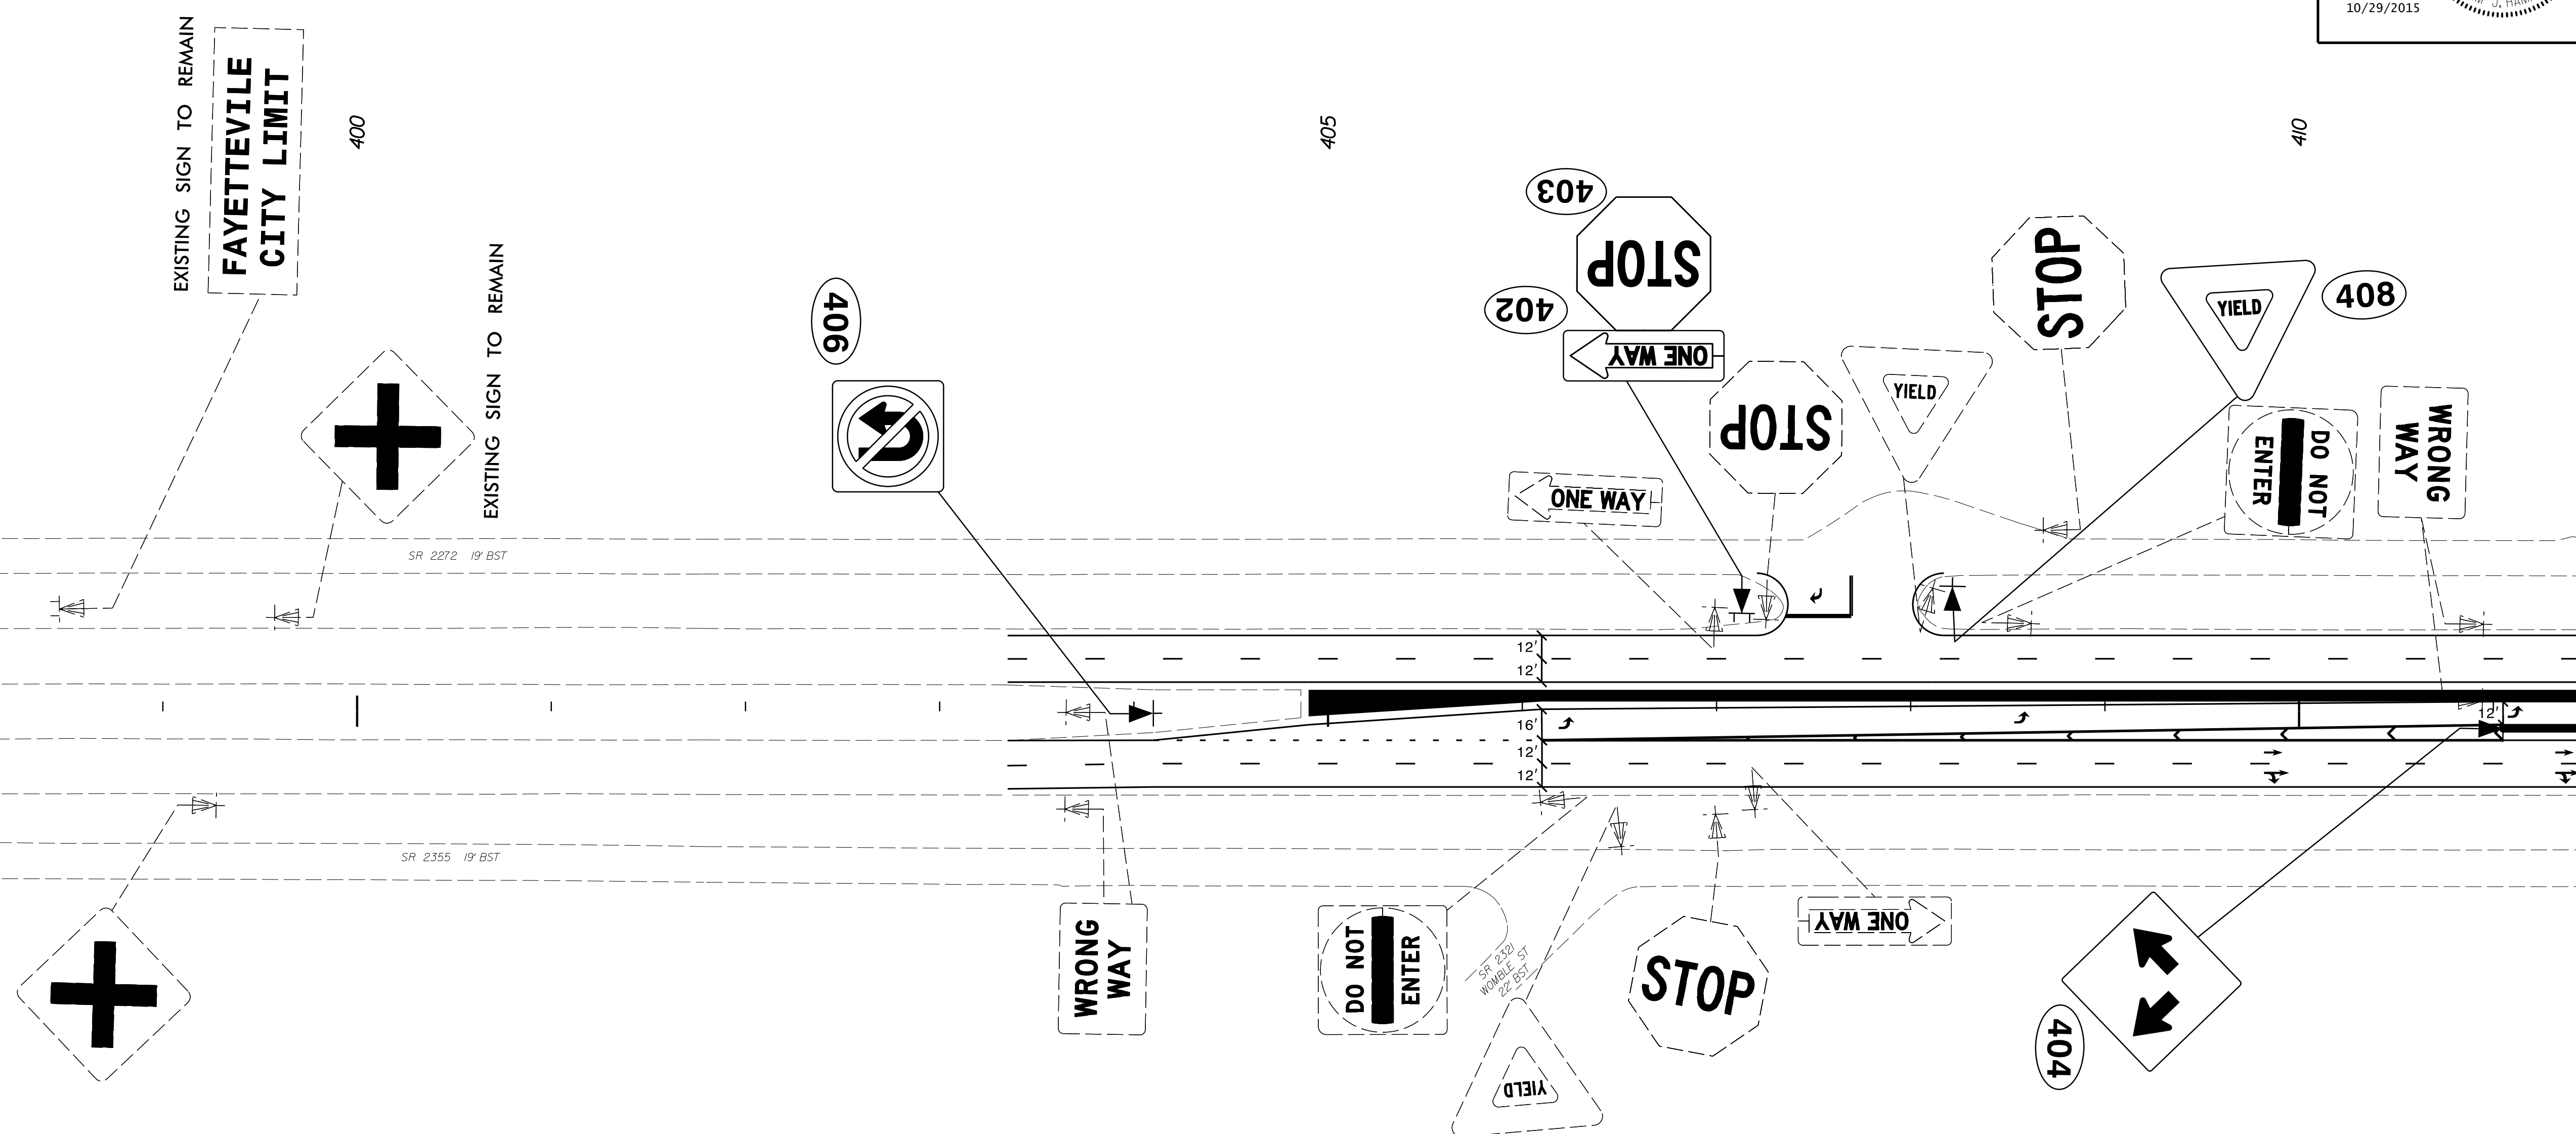




NOTE: EXISTING SIGNS SHALL BE REMOVED, UNLESS OTHERWISE NOTED OR DIRECTED BY ENGINEER.

Prepared in the offices of:

**RAMEY KEMP ASSOCIATES, INC.**  
 Transportation Engineers  
 2808 Fairglen Place, Suite 100  
 Raleigh, North Carolina 27609  
 919-872-2115 TEL 919-879-9418 FAX  
 www.rameykemp.com

**EXISTING AND PROPOSED SIGNS**

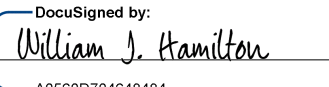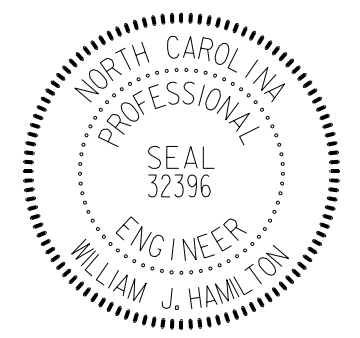TIP NO. W-5519	SHEET NO. SIGN-27
APPROVED:  9/11/2015	
DATE: _____	
SEAL 	

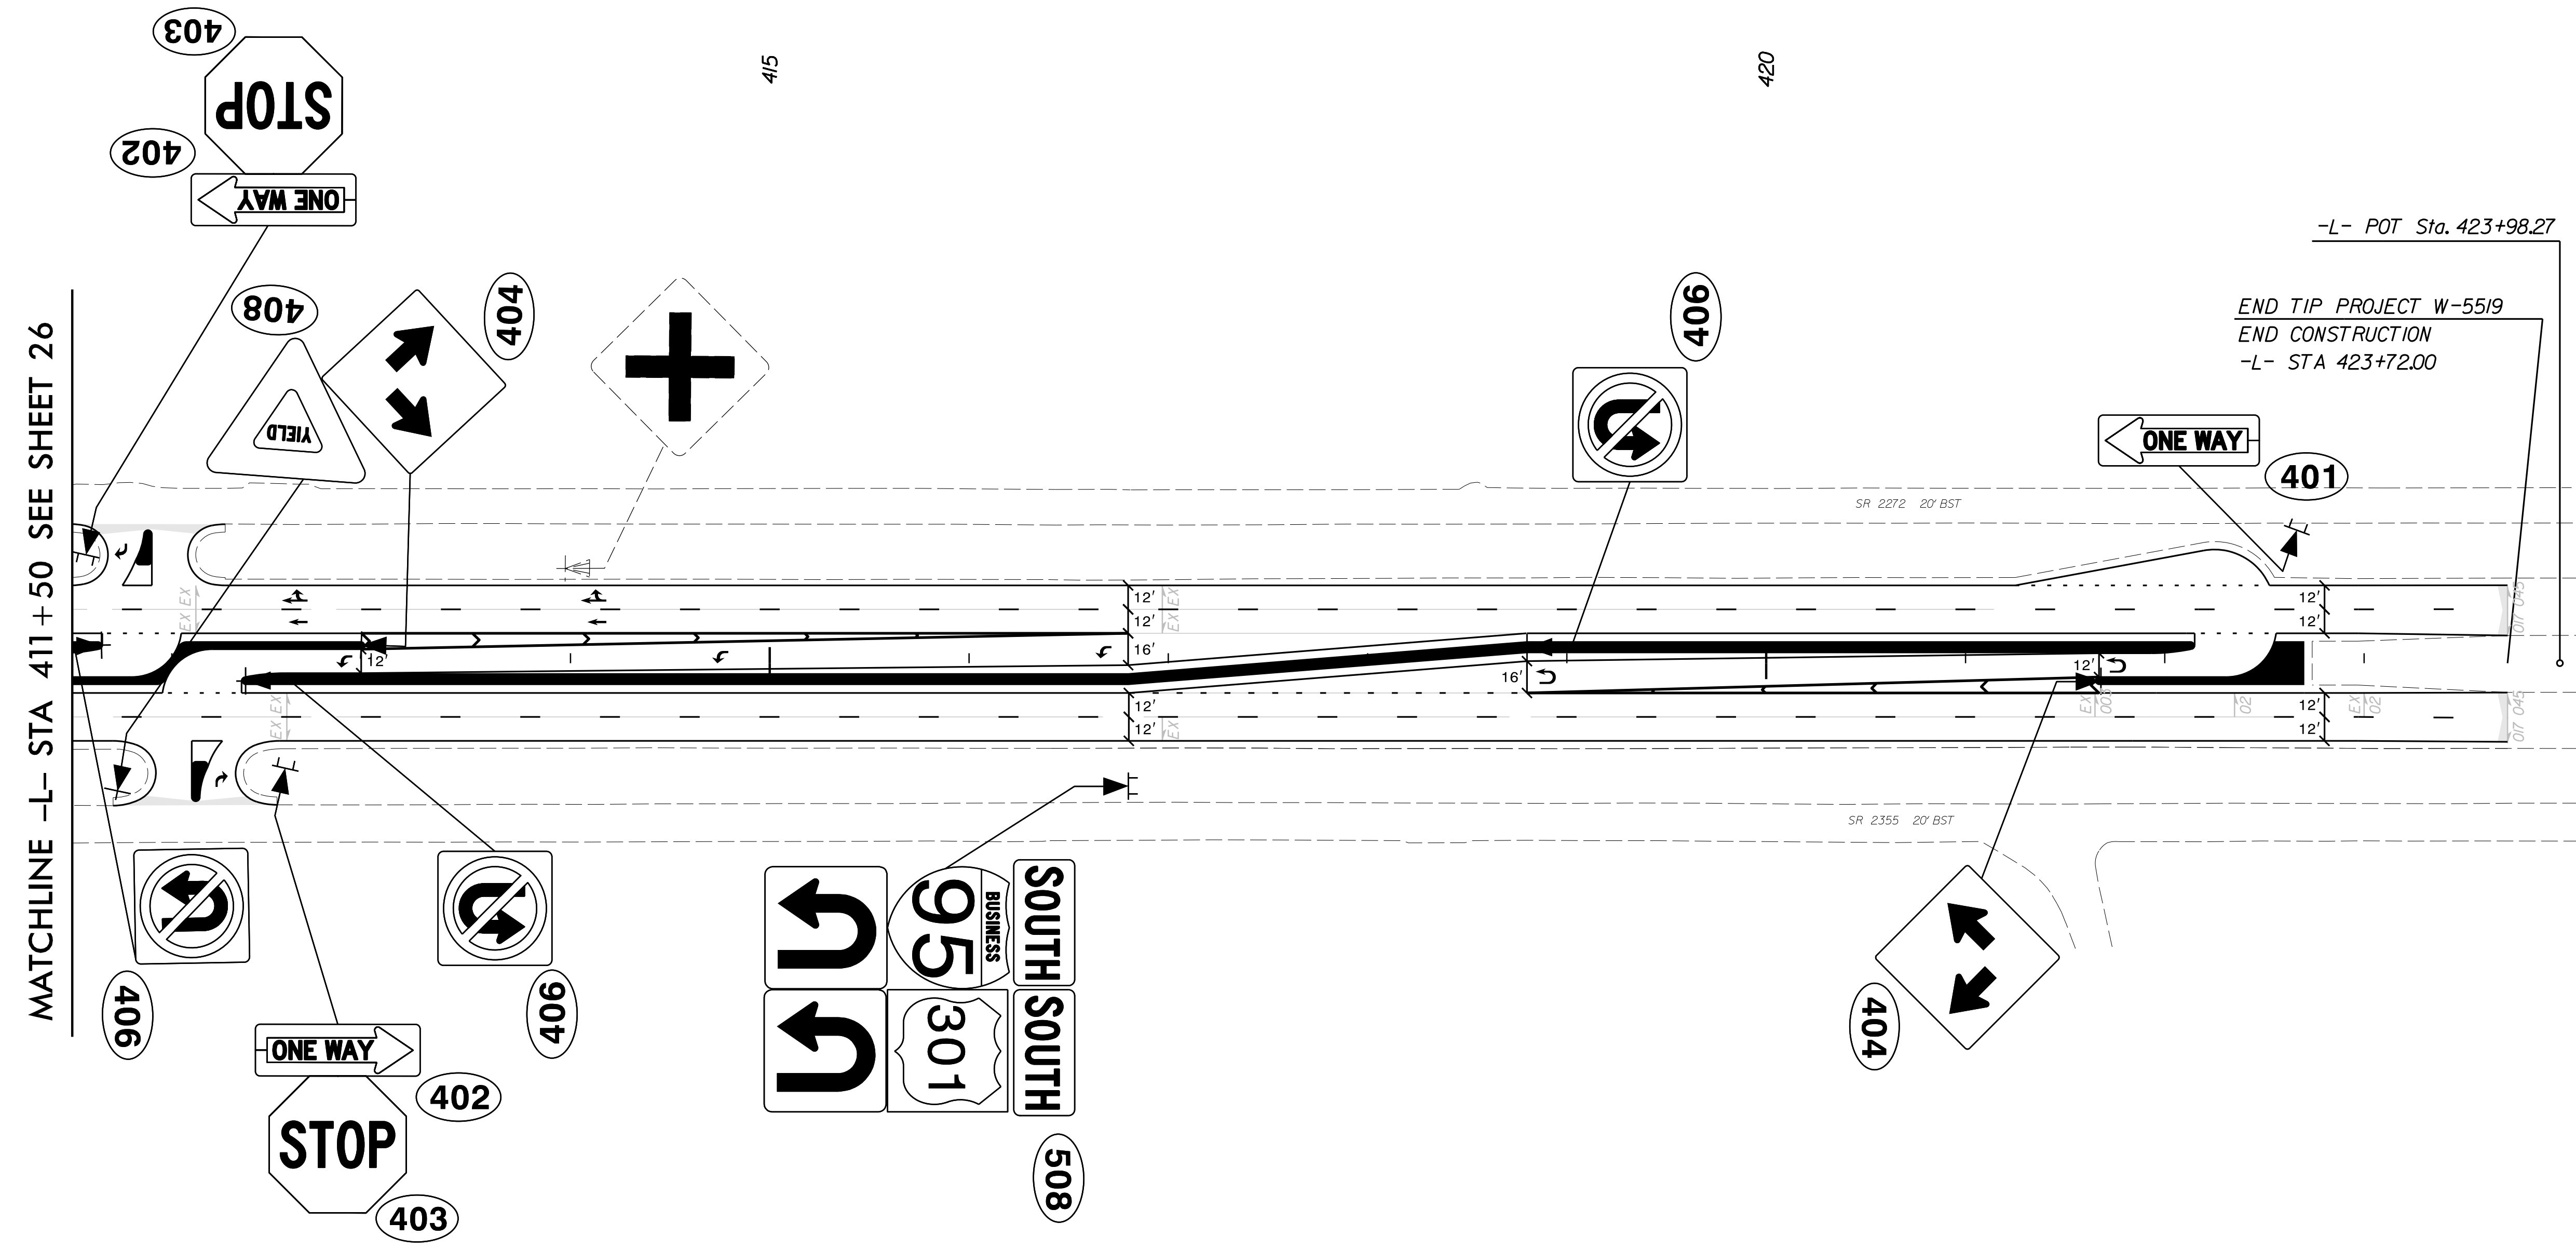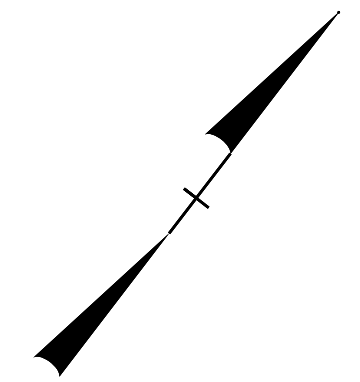

NOTE: EXISTING SIGNS SHALL BE REMOVED, UNLESS OTHERWISE NOTED OR DIRECTED BY ENGINEER.

Prepared in the offices of:  

**RAMEY KEMP ASSOCIATES, INC.**  
 Transportation Engineers  
 2808 Falmington Place, Suite 100  
 Raleigh, North Carolina 27609  
 919-872-2115 TEL 919-879-4418 FAX  
 www.rameykemp.com

# EXISTING AND PROPOSED SIGNS