

**This electronic collection of documents is provided
for the convenience of the user
and is Not a Certified Document –**

**The documents contained herein were originally issued
and sealed by the individuals whose names and license
numbers appear on each page, on the dates appearing
with their signature on that page.**

**This file or an individual page
shall not be considered a certified document.**

CROSS SECTION INDEX SHEET

-L- (SECTION 1 - STA 101+02.53 TO STA 128+00.00)	X-2 THRU X-10
-L- (SECTION 2 - STA 128+40.00 TO STA 150+45.00)	X-11 THRU X-18
-L- (SECTION 3 - STA 200+25.00 TO STA 284+40.00)	X-19 THRU X-47
-L- (SECTION 4 - STA 303+10.87 TO STA 305+01.90)	X-48
-L- (SECTION 5 - STA 312+00.00 TO STA 334+40.00)	X-49 THRU X-56
-L- (SECTION 6 - STA 347+00.00 TO STA 376+93.00)	X-57 THRU X-66
-L- (SECTION 7 - STA 403+35.00 TO STA 423+72.00)	X-67 THRU X-75
-SRI- (STA 14+00.00 TO STA 21+57.71)	X-76 THRU X-77

**STATE OF NORTH CAROLINA
DIVISION OF HIGHWAYS**

PROJ. REFERENCE NO.	SHEET NO.
W-5519	X-1A

Approximate quantities only. Unclassified excavation, fine grading, clearing and grubbing, and removal of existing pavement will be paid for at the lump sum price for "Grading".

NOTE: EMBANKMENT COLUMN DOES NOT INCLUDE BACKFILL FOR UNDERCUT

CROSS-SECTION SUMMARY

Station	Uncl. Exc.	Embt	Undercut	Station	Uncl. Exc.	Embt	Undercut	Station	Uncl. Exc.	Embt	Undercut	Station	Uncl. Exc.	Embt	Undercut
L	(cu. yd.)	(cu. yd.)	(cu. yd.)	L	(cu. yd.)	(cu. yd.)	(cu. yd.)	L	(cu. yd.)	(cu. yd.)	(cu. yd.)	L	(cu. yd.)	(cu. yd.)	(cu. yd.)
101+50.00	0	0	0	128+40.00	0	0	0	201+50.00	18	10	0	228+00.00	9	18	0
102+00.00	26	0	0	128+50.00	5	0	0	202+00.00	13	13	0				
102+50.00	31	0	0	129+00.00	28	1	0	202+50.00	9	14	0	Station	Uncl. Exc.	Embt	Undercut
103+00.00	35	0	0	129+50.00	33	0	0	203+00.00	9	12	0	L	(cu. yd.)	(cu. yd.)	(cu. yd.)
103+50.00	40	0	0	130+00.00	42	0	0	203+50.00	10	9	0				
104+00.00	44	0	0	130+50.00	52	0	0	204+00.00	10	8	0	228+00.00	0	0	0
104+50.00	46	0	0	131+00.00	58	0	0	204+50.00	8	8	0	228+50.00	9	16	0
105+00.00	56	0	0	131+50.00	59	0	0	205+00.00	6	7	0	229+00.00	10	10	0
105+50.00	45	0	0	132+00.00	49	0	0	205+50.00	6	7	0	229+50.00	10	9	0
106+00.00	26	0	0	132+50.00	42	0	0	206+00.00	9	7	0	230+00.00	9	9	0
106+50.00	19	0	0	133+00.00	36	0	0	206+50.00	15	12	0	230+50.00	9	6	0
107+00.00	14	0	0	133+50.00	18	1	0	207+00.00	30	8	0	231+00.00	8	6	0
107+50.00	16	0	0	134+00.00	9	1	0	207+50.00	37	0	0	231+50.00	7	7	0
108+00.00	17	1	0	134+50.00	11	1	0	208+00.00	26	6	0	232+00.00	14	9	0
108+50.00	16	5	0	135+00.00	9	5	0	208+50.00	15	8	0	232+50.00	29	6	0
109+00.00	11	9	0	135+50.00	7	12	0	209+00.00	8	3	0	233+00.00	31	0	0
109+50.00	12	8	0	136+00.00	8	18	0	209+50.00	8	1	0	233+50.00	23	6	0
110+00.00	28	6	0	136+50.00	12	13	0	210+00.00	12	0	0	234+00.00	22	6	0
110+50.00	44	5	0	137+00.00	14	12	0	210+50.00	12	5	0	234+50.00	20	0	0
111+00.00	42	5	0	137+50.00	14	13	0	211+00.00	16	6	0	235+00.00	17	0	0
111+50.00	36	6	0	138+00.00	14	7	0	211+50.00	22	2	0	235+50.00	18	0	0
112+00.00	35	5	0	138+50.00	14	5	0	212+00.00	19	3	0	236+00.00	17	3	0
112+50.00	33	8	0	139+00.00	19	4	0	212+50.00	12	5	0	236+50.00	19	4	0
113+00.00	34	17	0	139+50.00	22	3	0	213+00.00	9	7	0	237+00.00	20	4	0
113+50.00	43	20	0	140+00.00	19	3	0	213+50.00	9	13	0	237+50.00	17	9	0
114+00.00	49	19	0	140+50.00	17	3	0	214+00.00	9	15	0	238+00.00	15	16	0
114+50.00	44	11	0	141+00.00	18	1	0	214+50.00	10	14	0	238+50.00	13	18	0
115+00.00	34	7	0	141+50.00	18	0	0	215+00.00	11	13	0	239+00.00	13	14	0
115+50.00	35	6	0	142+00.00	12	3	0	215+50.00	8	20	0	239+50.00	12	13	0
116+00.00	33	1	0	142+50.00	9	9	0	216+00.00	6	24	0	240+00.00	11	14	0
116+50.00	22	1	0	143+00.00	22	6	0	216+50.00	6	13	0	240+50.00	11	13	0
117+00.00	21	2	0	143+50.00	34	0	0	217+00.00	6	9	0	241+00.00	15	10	0
117+50.00	23	2	0	144+00.00	31	0	0	217+50.00	5	10	0	241+50.00	22	5	0
118+00.00	21	3	0	144+50.00	22	9	0	218+00.00	12	6	0	242+00.00	40	1	0
118+50.00	19	5	0	145+00.00	15	12	0	218+50.00	24	9	0	242+50.00	37	7	0
119+00.00	13	9	0	145+50.00	11	7	0	219+00.00	65	8	0	243+00.00	27	9	0
119+50.00	10	9	0	146+00.00	9	9	0	219+50.00	85	18	0	243+50.00	26	2	0
120+00.00	12	4	0	146+50.00	10	10	0	220+00.00	48	41	0	244+00.00	17	1	0
120+50.00	12	2	0	147+00.00	11	12	0	220+50.00	15	31	0	244+50.00	13	3	0
121+00.00	12	1	0	147+50.00	12	15	0	221+00.00	5	8	0	245+00.00	13	3	0
121+50.00	16	5	0	148+00.00	12	17	0	221+50.00	5	4	0	245+50.00	17	2	0
122+00.00	26	5	0	148+50.00	11	17	0	222+00.00	5	8	0	246+00.00	17	2	0
122+50.00	44	0	0	149+00.00	16	15	0	222+50.00	6	14	0	246+50.00	17	2	0
123+00.00	51	0	0	149+50.00	22	7	0	223+00.00	6	25	0	247+00.00	16	6	0
123+50.00	46	0	0	150+00.00	27	2	0	223+50.00	7	23	0	247+50.00	13	10	0
124+00.00	44	0	0	150+45.00	30	1	0	224+00.00	10	10	0	248+00.00	14	11	0
124+50.00	39	0	0					224+50.00	11	8	0	248+50.00	16	10	0
125+00.00	31	1	0	Station	Uncl. Exc.	Embt	Undercut	225+00.00	11	9	0	249+00.00	17	9	0
125+50.00	26	1	0	L	(cu. yd.)	(cu. yd.)	(cu. yd.)	225+50.00	11	11	0	249+50.00	18	9	0
125+75.00	13	0	0					226+00.00	11	12	0	250+00.00	17	9	0
126+00.00	7	0	0	200+25.00	0	0	0	226+50.00	10	12	0	250+50.00	22	5	0
				200+50.00	11	1	0	227+00.00	9	14	0	251+00.00	28	0	0
				201+00.00	19	6	0	227+50.00	9	16	0	251+50.00	28	1	0

STATE OF NORTH CAROLINA DIVISION OF HIGHWAYS


PROJ. REFERENCE NO.	SHEET NO.
W-5519	X-1B


Approximate quantities only. Unclassified excavation, fine grading, clearing and grubbing, and removal of existing pavement will be paid for at the lump sum price for "Grading".



NOTE: EMBANKMENT COLUMN DOES NOT INCLUDE BACKFILL FOR UNDERCUT


CROSS-SECTION SUMMARY


Station	Uncl. Exc.	Embt	Undercut	Station	Uncl. Exc.	Embt	Undercut	Station	Uncl. Exc.	Embt	Undercut	Station	Uncl. Exc.	Embt	Undercut
L	(cu. yd.)	(cu. yd.)	(cu. yd.)	L	(cu. yd.)	(cu. yd.)	(cu. yd.)	L	(cu. yd.)	(cu. yd.)	(cu. yd.)	L	(cu. yd.)	(cu. yd.)	(cu. yd.)
252+00.00	32	3	0	276+00.00	5	23	0	330+00.00	18	16	0	373+50.00	55	0	0
252+50.00	31	5	0	276+50.00	8	17	0	330+50.00	39	9	0	374+00.00	62	0	0
253+00.00	23	3	0	277+00.00	19	8	0	331+00.00	60	0	0	374+50.00	64	0	0
253+50.00	26	0	0	277+50.00	23	0	0	331+50.00	44	9	0	375+00.00	69	0	0
254+00.00	25	13	0	278+00.00	24	2	0	332+00.00	31	10	0	375+50.00	74	0	0
254+50.00	12	19	0	278+50.00	19	17	0	332+50.00	41	1	0	376+00.00	68	0	0
255+00.00	6	12	0	279+00.00	11	26	0	333+00.00	44	0	0	376+50.00	29	0	0
255+50.00	6	16	0	279+50.00	13	17	0	333+50.00	37	0	0	376+93.00	0	0	0
256+00.00	6	25	0	280+00.00	19	9	0	334+00.00	31	0	0				
				280+50.00	22	7	0	334+40.00	22	0	0				
Station	Uncl. Exc.	Embt	Undercut	Station	Uncl. Exc.	Embt	Undercut	Station	Uncl. Exc.	Embt	Undercut	Station	Uncl. Exc.	Embt	Undercut
L	(cu. yd.)	(cu. yd.)	(cu. yd.)	L	(cu. yd.)	(cu. yd.)	(cu. yd.)	L	(cu. yd.)	(cu. yd.)	(cu. yd.)	L	(cu. yd.)	(cu. yd.)	(cu. yd.)
				281+00.00	27	6	0								
				281+50.00	25	5	0								
				282+00.00	16	6	0								
256+00.00	0	0	0	282+50.00	13	8	0								
256+50.00	7	29	0	283+00.00	17	6	0	354+35.00	0	0	0	404+00.00	25	0	0
257+00.00	9	27	0	283+50.00	22	4	0	354+50.00	11	0	0	404+50.00	26	1	0
257+50.00	9	27	0	284+00.00	29	1	0	355+00.00	31	1	0	405+00.00	18	6	0
258+00.00	9	27	0	284+40.00	24	0	0	355+50.00	30	1	0	405+50.00	14	8	0
258+50.00	9	24	0					356+00.00	32	3	0	406+00.00	18	6	0
259+00.00	9	20	0					356+50.00	38	3	0	406+50.00	21	11	0
259+50.00	10	17	0					357+00.00	41	1	0	407+00.00	41	7	0
260+00.00	12	12	0					357+50.00	36	3	0	407+50.00	58	0	0
260+50.00	14	11	0	303+10.87	0	0	0	358+00.00	31	6	0	408+00.00	44	0	0
261+00.00	15	10	0	303+50.00	8	2	0	358+50.00	28	6	0	408+50.00	24	1	0
261+50.00	12	14	0	304+00.00	8	6	0	359+00.00	24	6	0	409+00.00	21	3	0
262+00.00	8	19	0	304+50.00	34	5	0	359+50.00	22	7	0	409+50.00	19	7	0
262+50.00	9	13	0	305+00.00	96	1	0	360+00.00	17	14	0	410+00.00	17	10	0
263+00.00	10	6	0	305+01.90	6	0	0	360+50.00	27	10	0	410+50.00	19	8	0
263+50.00	6	7	0					361+00.00	40	0	0	411+00.00	15	12	0
264+00.00	4	11	0					361+50.00	28	0	0	411+50.00	9	19	0
264+50.00	15	13	0					362+00.00	13	10	0	412+00.00	8	21	0
265+00.00	44	24	0					362+50.00	8	12	0	412+50.00	10	19	0
265+50.00	131	19	0	319+50.00	0	0	0	363+00.00	10	5	0	413+00.00	13	17	0
266+00.00	127	3	0	320+00.00	12	5	0	363+50.00	14	5	0	413+50.00	13	14	0
266+50.00	53	1	0	320+50.00	17	0	0	364+00.00	19	3	0	414+00.00	13	14	0
267+00.00	40	4	0	321+00.00	18	0	0	364+50.00	22	2	0	414+50.00	15	14	0
267+50.00	29	4	0	321+50.00	15	0	0	365+00.00	28	1	0	415+00.00	14	14	0
268+00.00	31	0	0	322+00.00	11	1	0	365+50.00	34	0	0	415+50.00	13	14	0
268+50.00	34	0	0	322+50.00	10	3	0	366+00.00	32	1	0	416+00.00	13	15	0
269+00.00	28	4	0	323+00.00	11	5	0	366+50.00	21	3	0	416+50.00	11	16	0
269+50.00	21	6	0	323+50.00	9	8	0	367+00.00	14	10	0	417+00.00	11	10	0
270+00.00	21	4	0	324+00.00	6	9	0	367+50.00	13	16	0	417+50.00	13	5	0
270+50.00	18	3	0	324+50.00	7	12	0	368+00.00	12	19	0	418+00.00	14	3	0
271+00.00	8	8	0	325+00.00	8	28	0	368+50.00	9	20	0	418+50.00	11	9	0
271+50.00	2	22	0	325+50.00	7	48	0	369+00.00	7	18	0	419+00.00	10	10	0
272+00.00	3	35	0	326+00.00	7	56	0	369+50.00	13	12	0	419+50.00	12	6	0
272+50.00	4	34	0	326+50.00	8	51	0	370+00.00	19	6	0	420+00.00	10	9	0
273+00.00	4	41	0	327+00.00	8	45	0	370+50.00	19	3	0	420+50.00	8	14	0
273+50.00	5	50	0	327+50.00	7	46	0	371+00.00	22	1	0	421+00.00	8	19	0
274+00.00	6	46	0	328+00.00	7	47	0	371+50.00	36	0	0	421+50.00	12	31	0
274+50.00	6	45	0	328+50.00	7	38	0	372+00.00	45	0	0	422+00.00	18	37	0
275+00.00	5	41	0	329+00.00	9	25	0	372+50.00	44	0	0	422+50.00	19	36	0
275+50.00	4	33	0	329+50.00	14	16	0	373+00.00	44	0	0	423+00.00	19	27	0

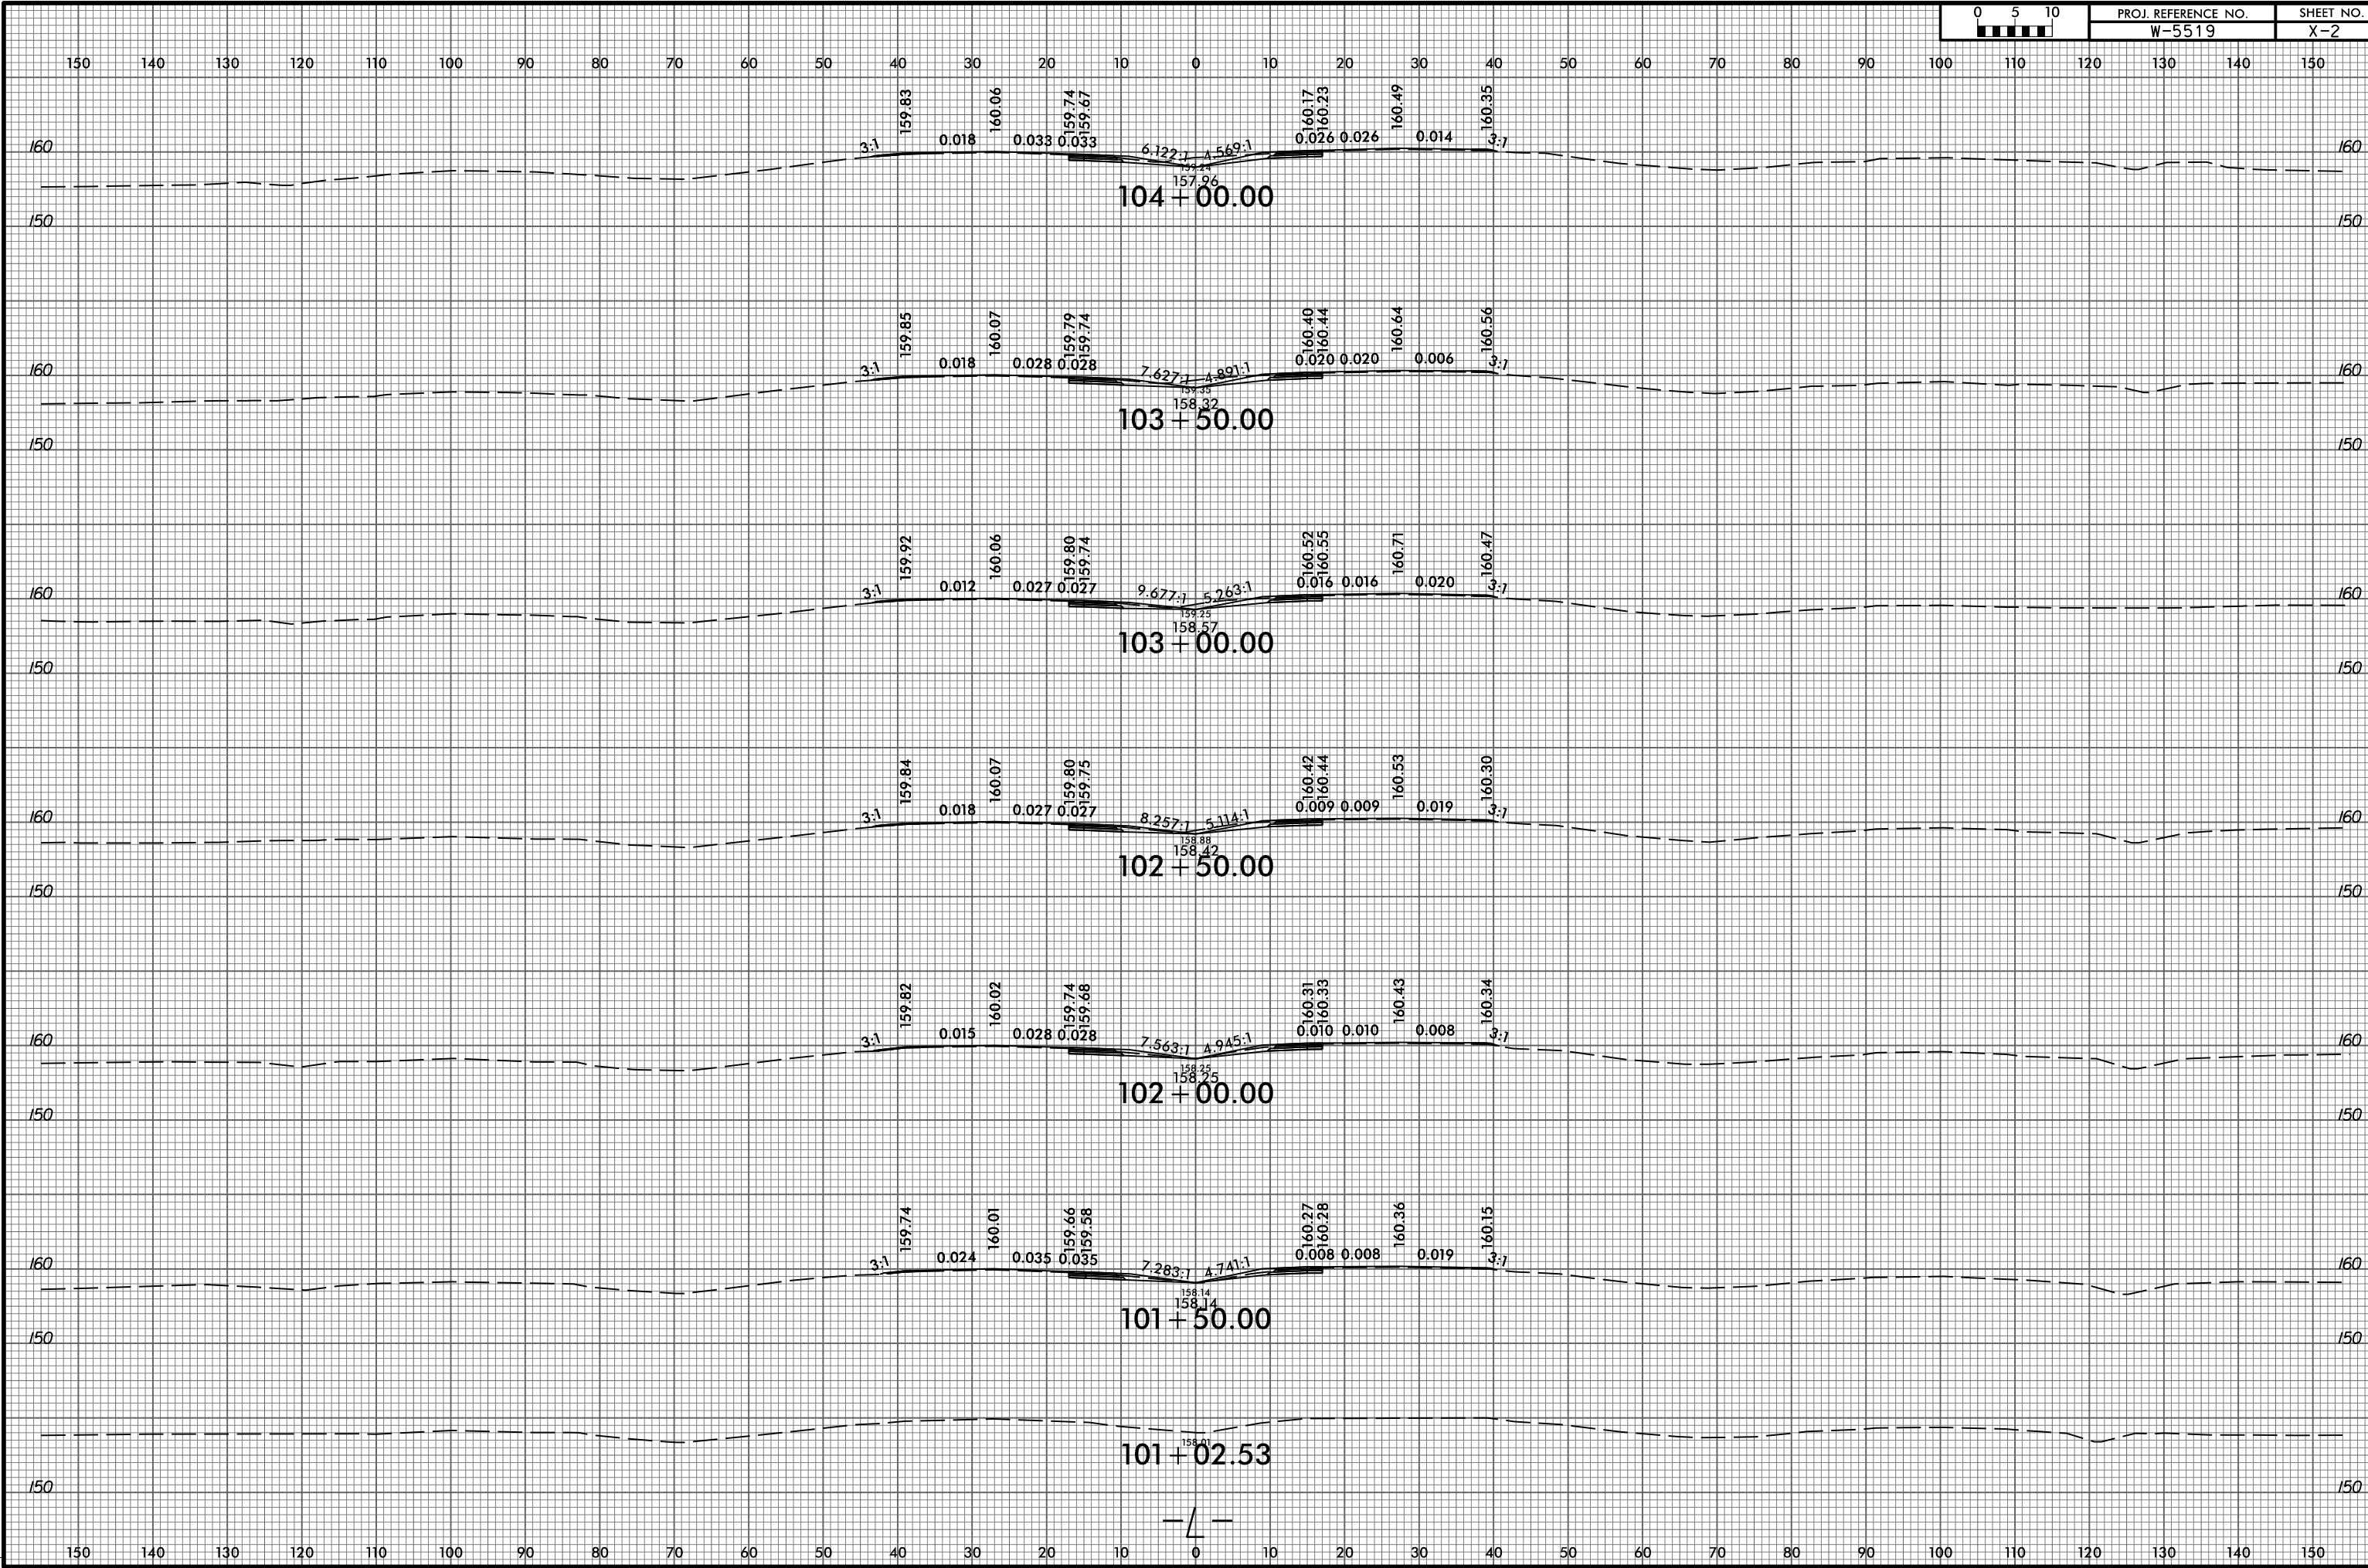






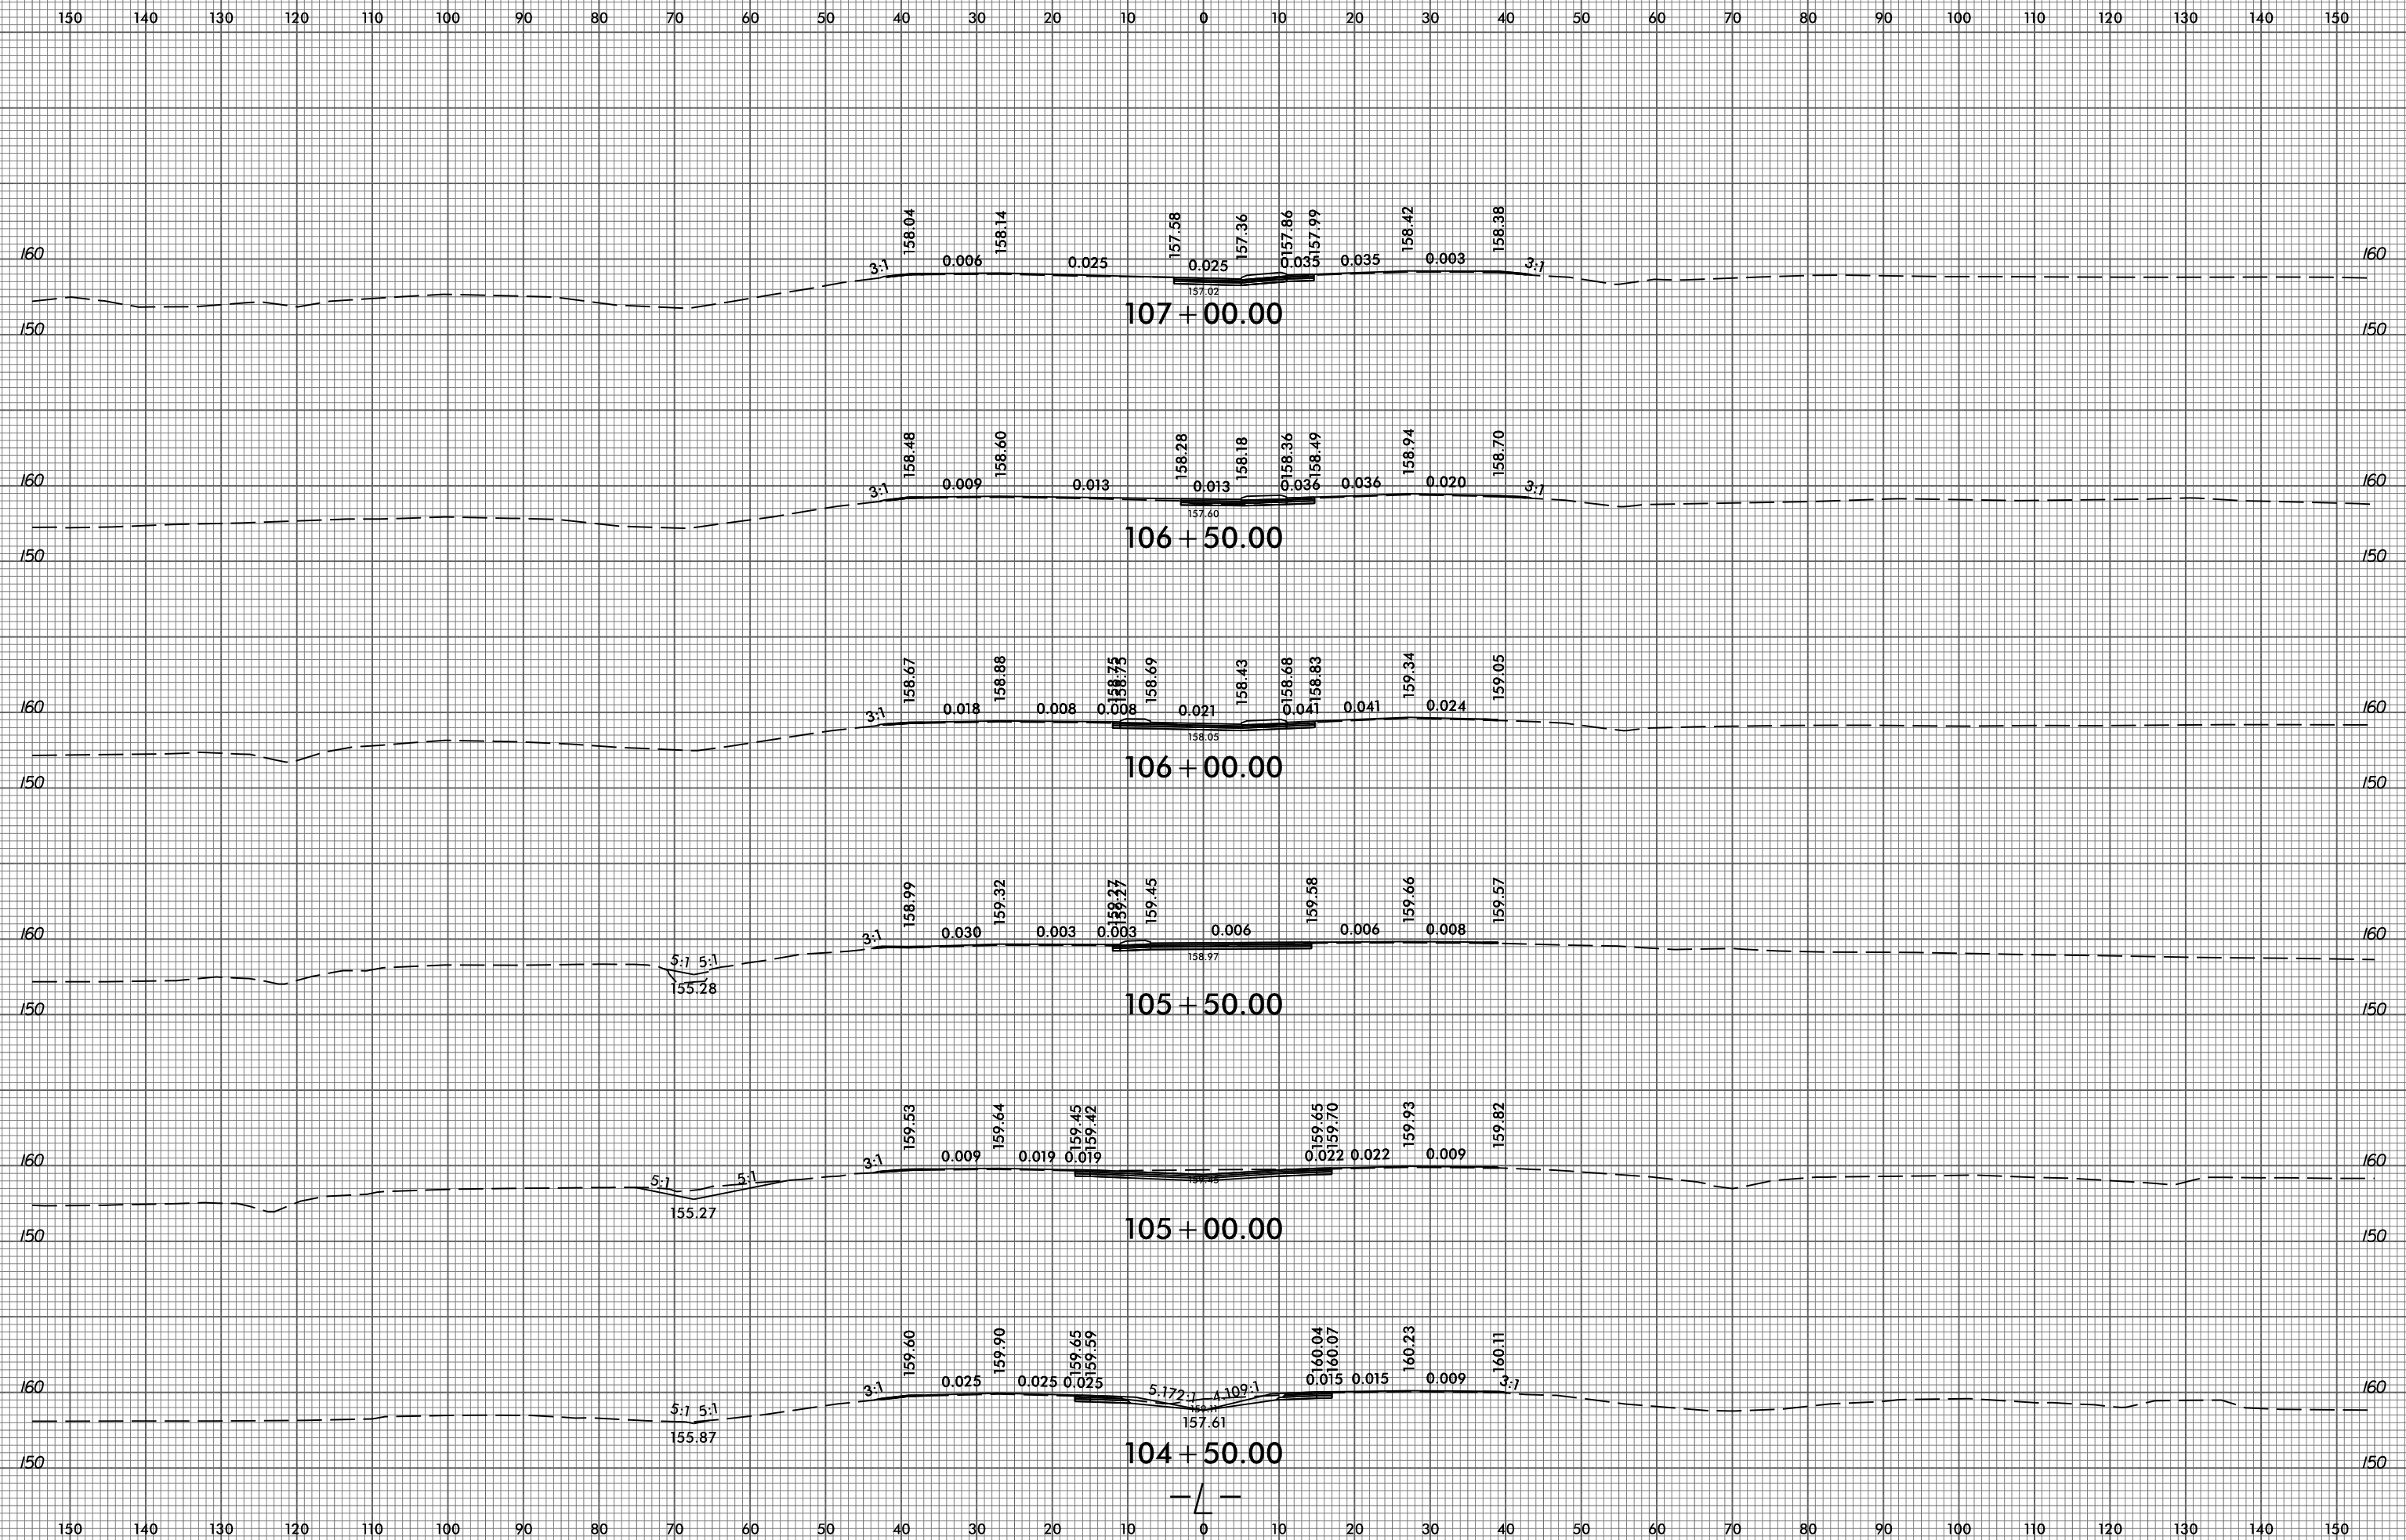


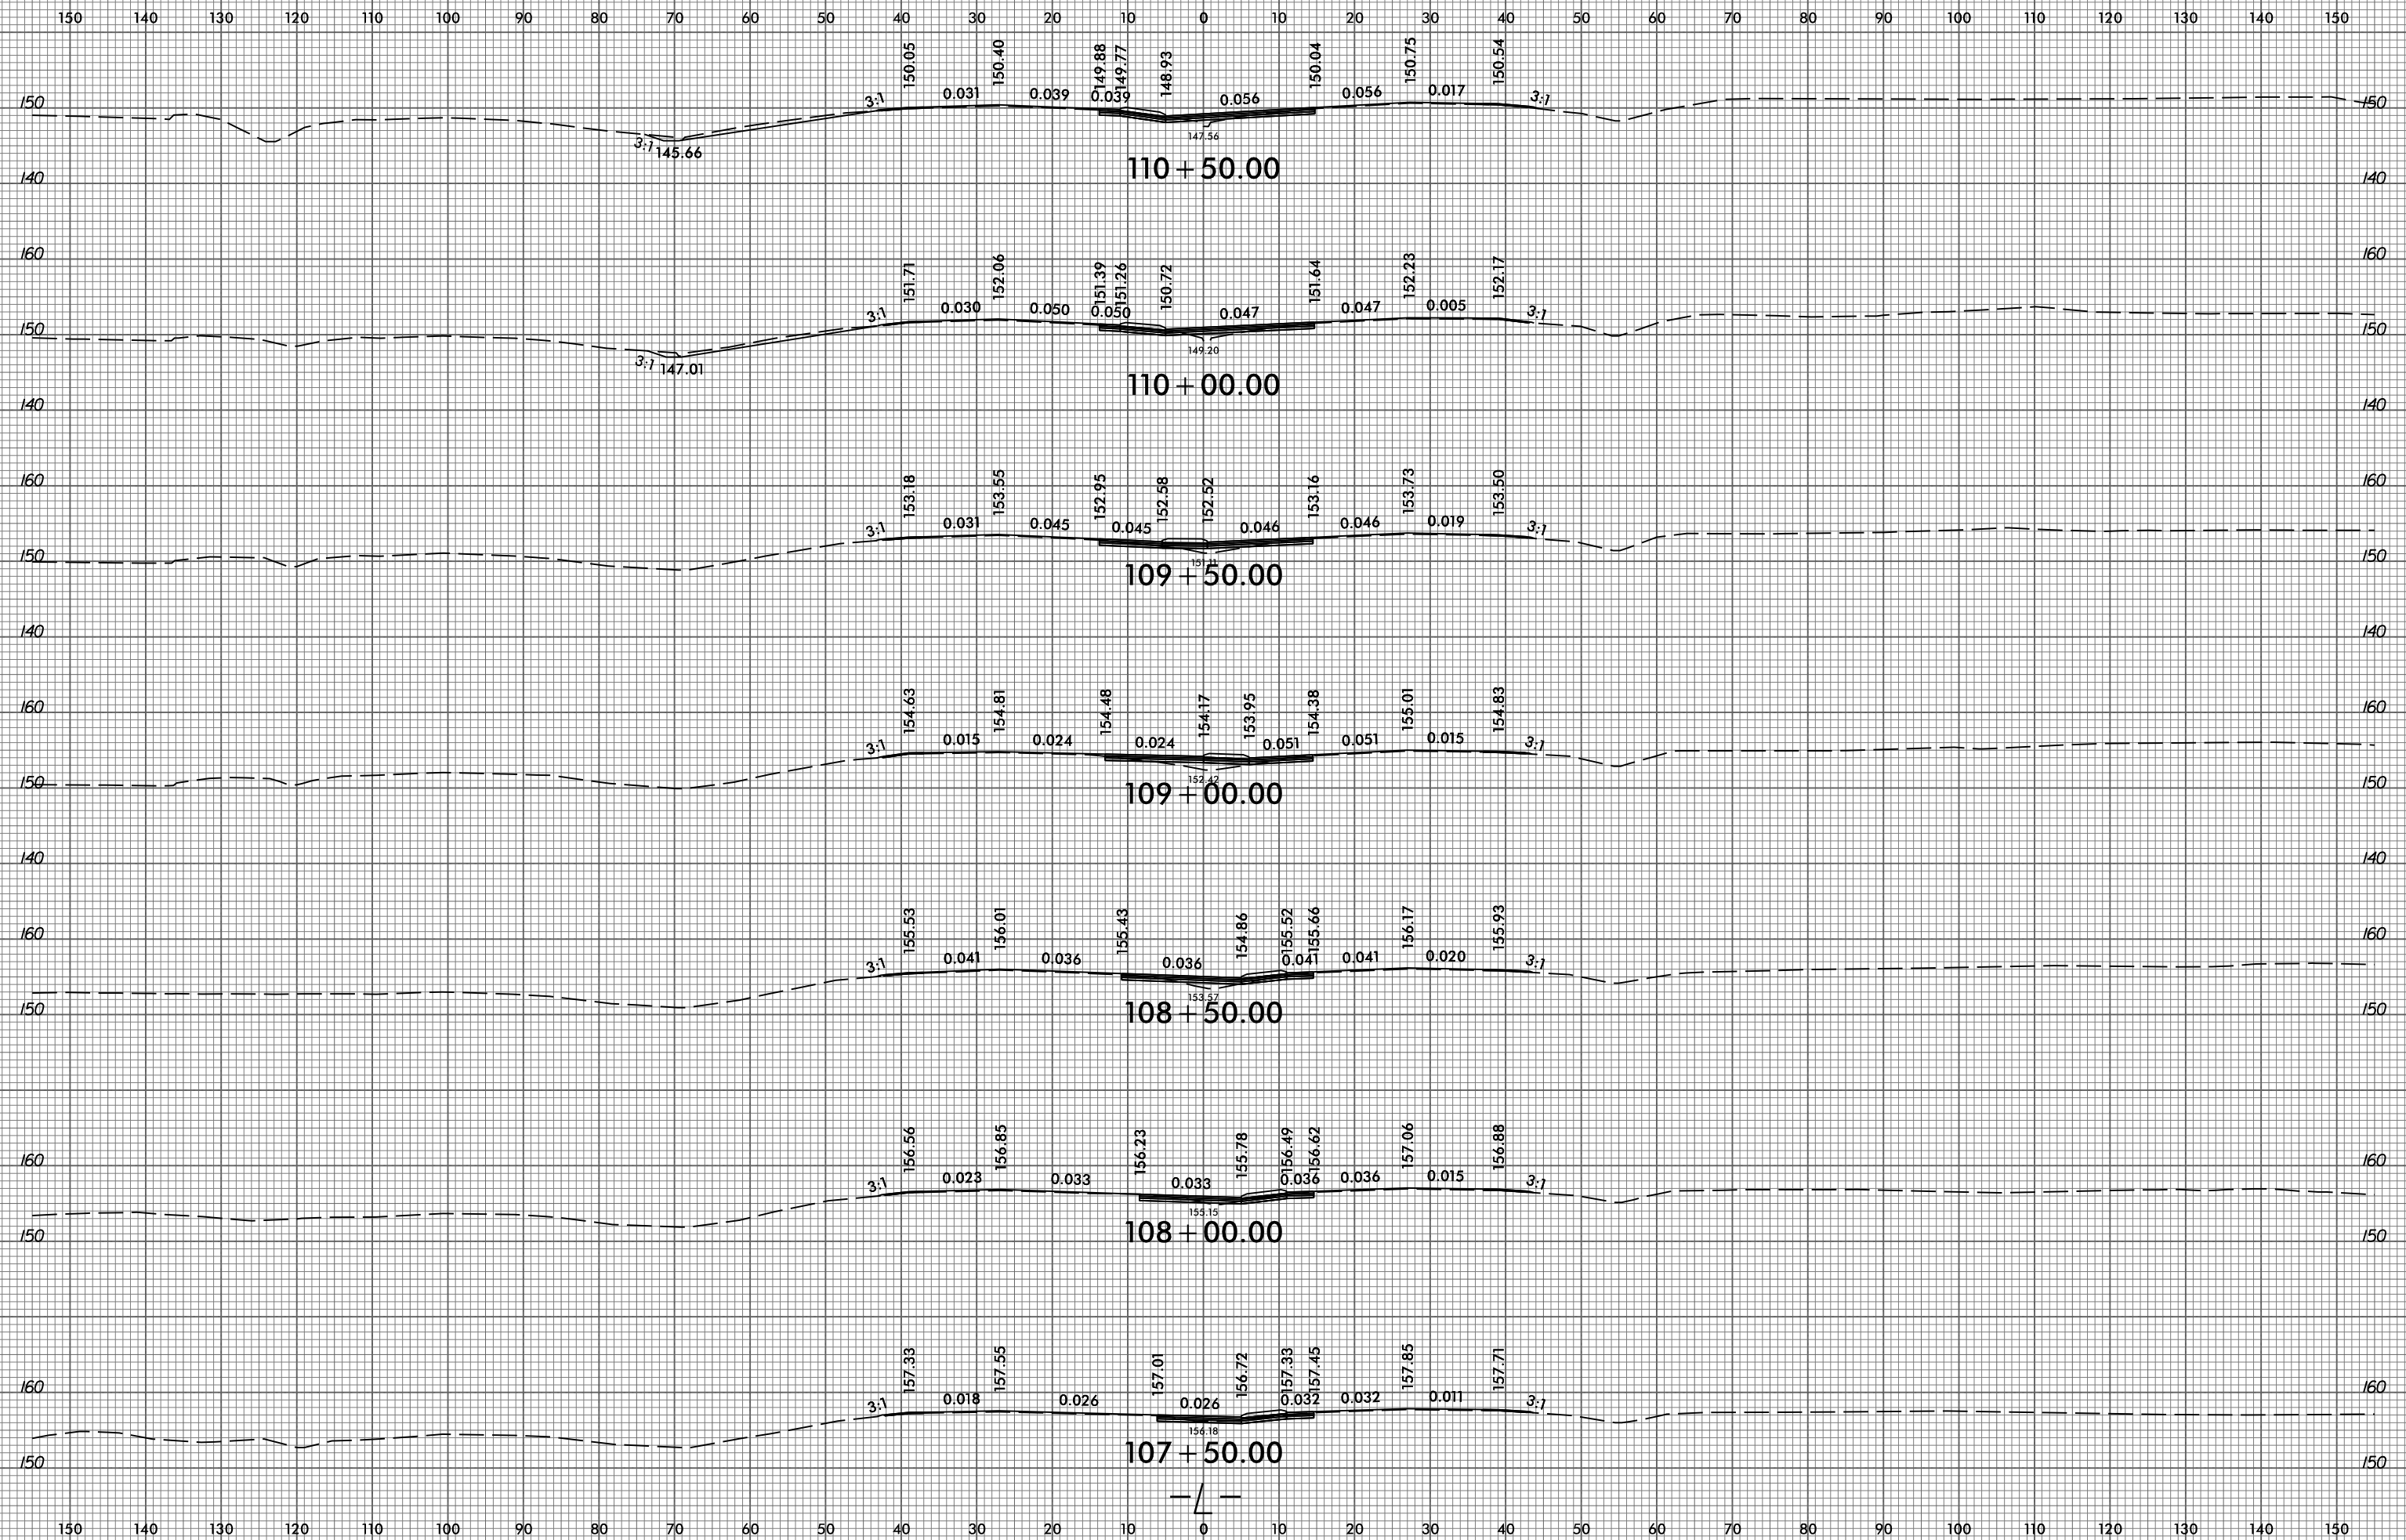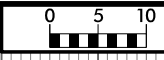

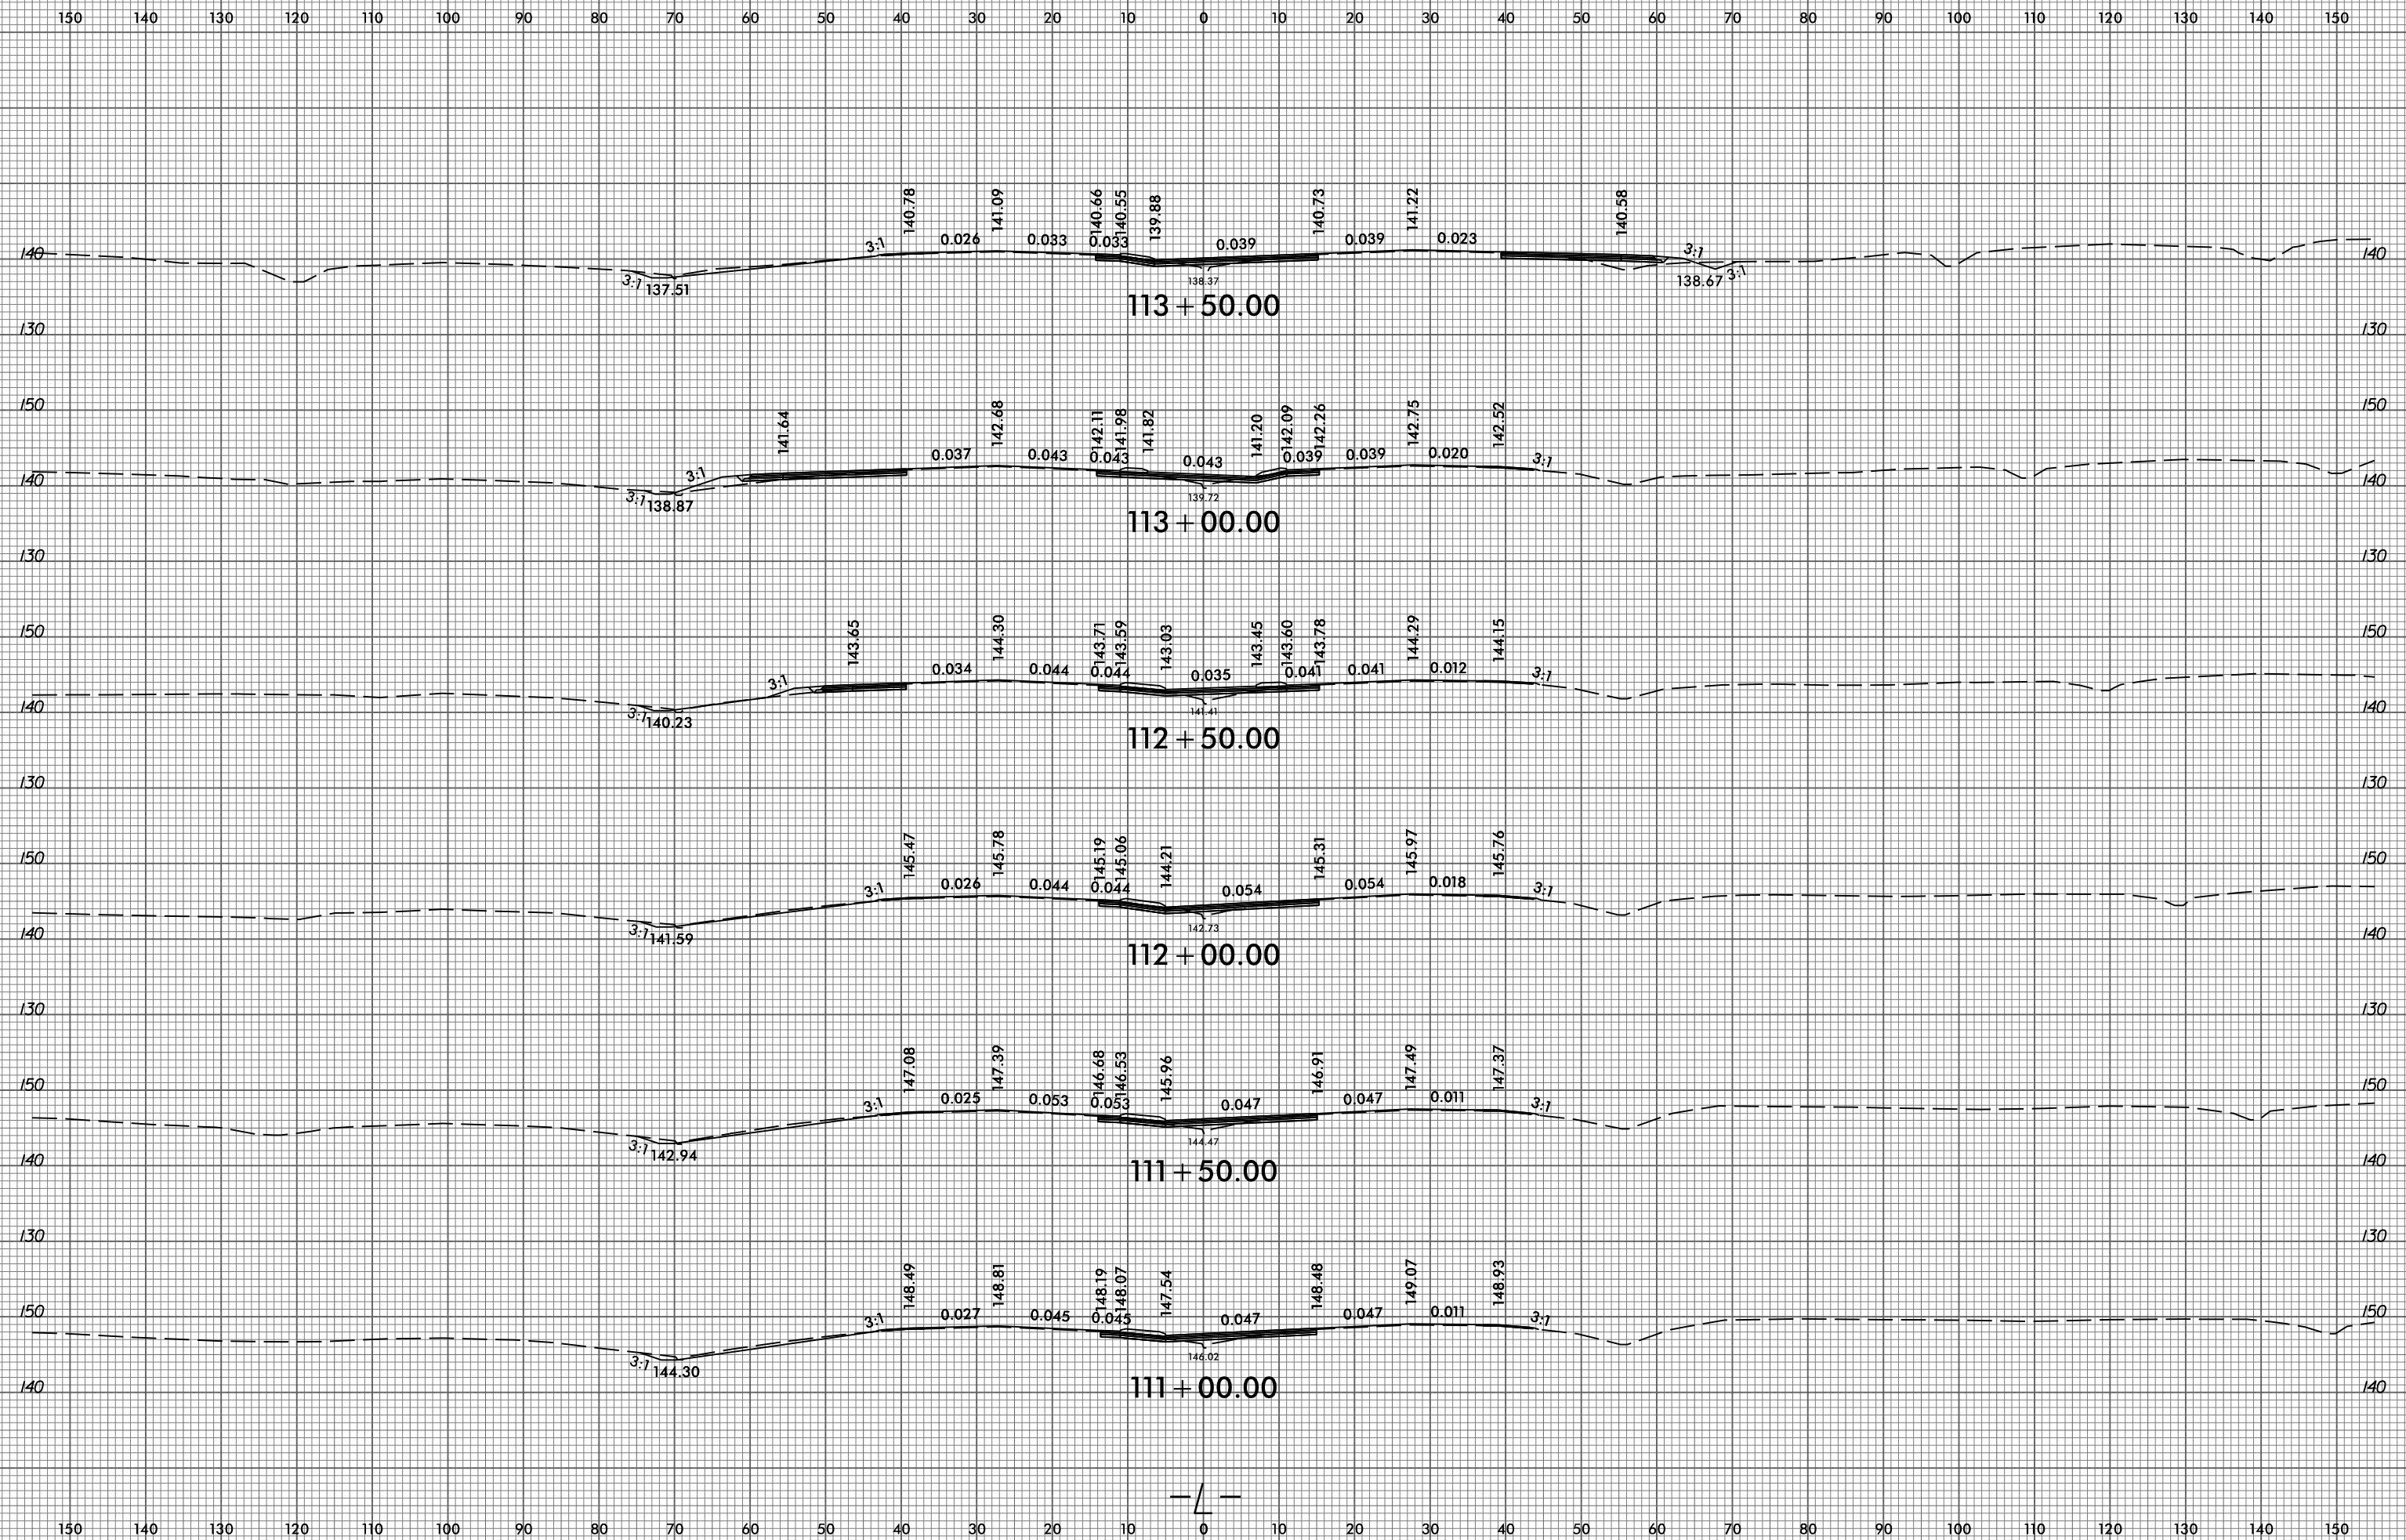


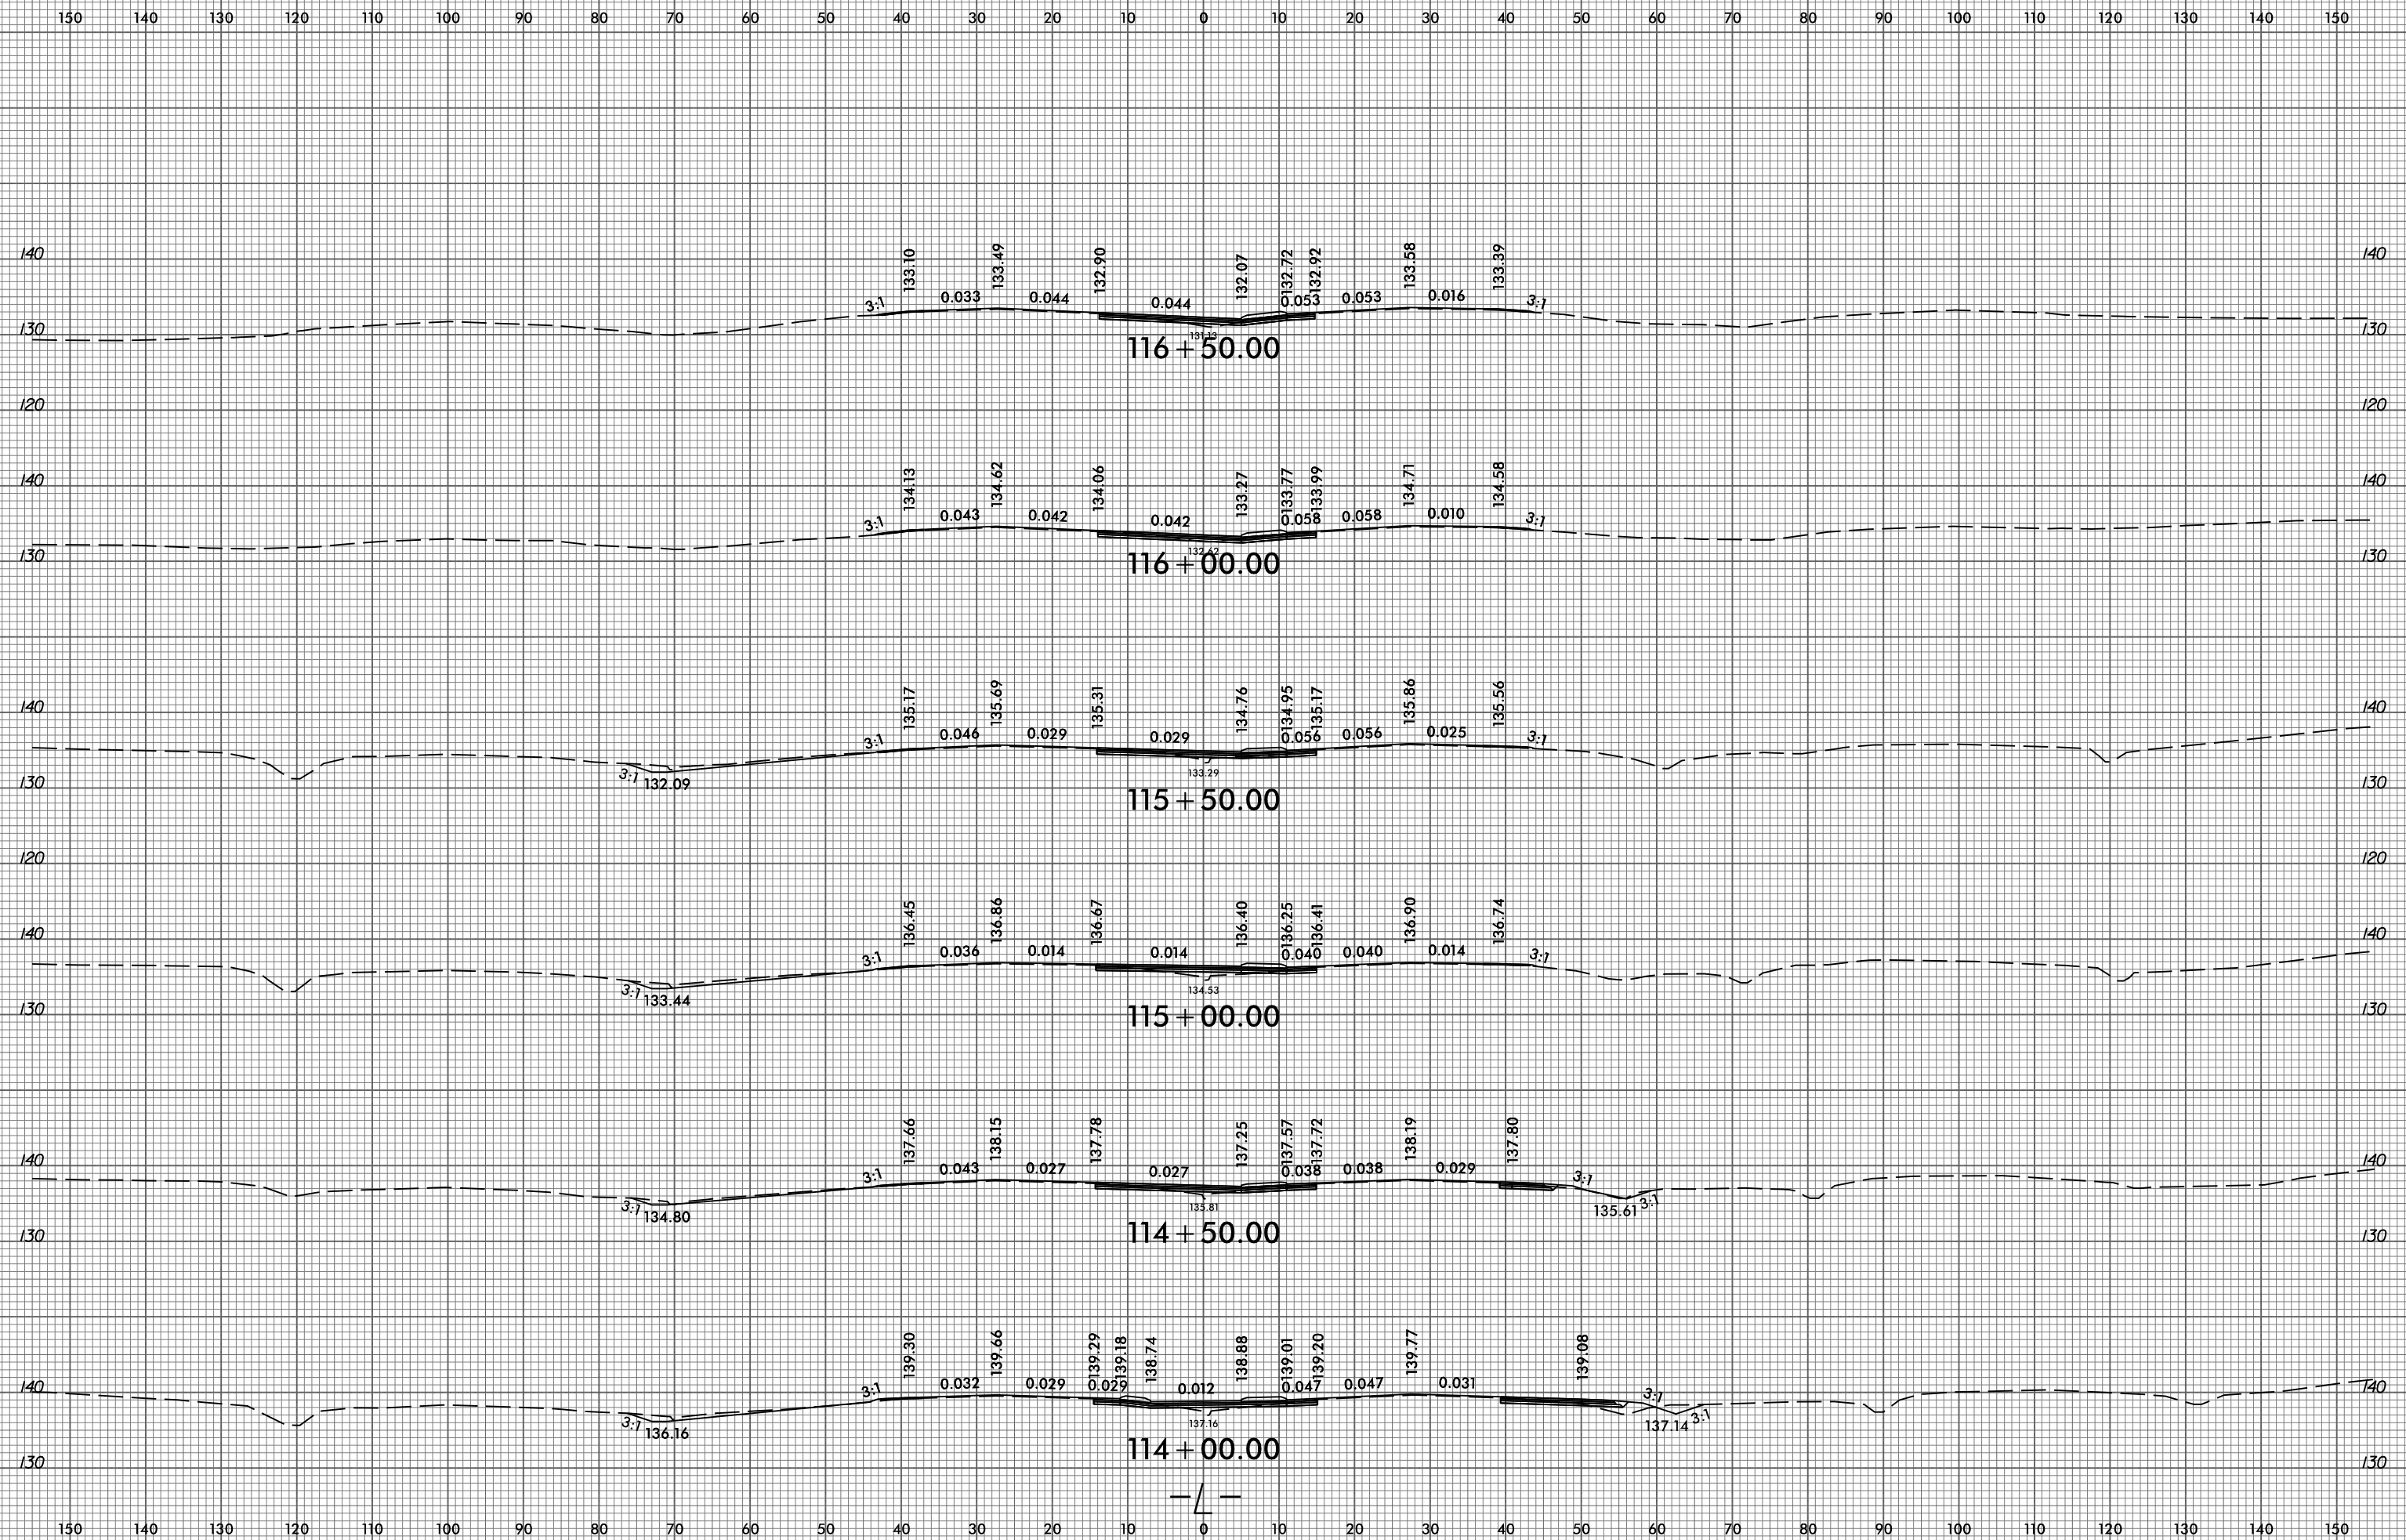



150 140 130 120 110 100 90 80 70 60 50 40 30 20 10 0 10 20 30 40 50 60 70 80 90 100 110 120 130 140 150

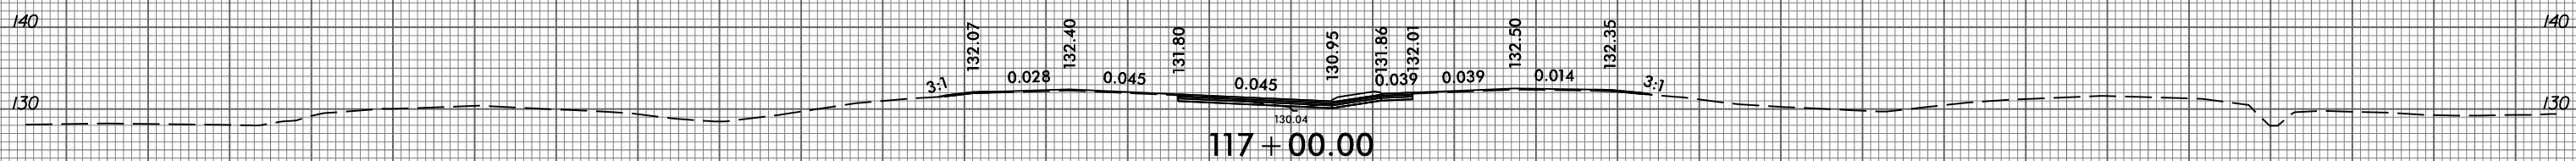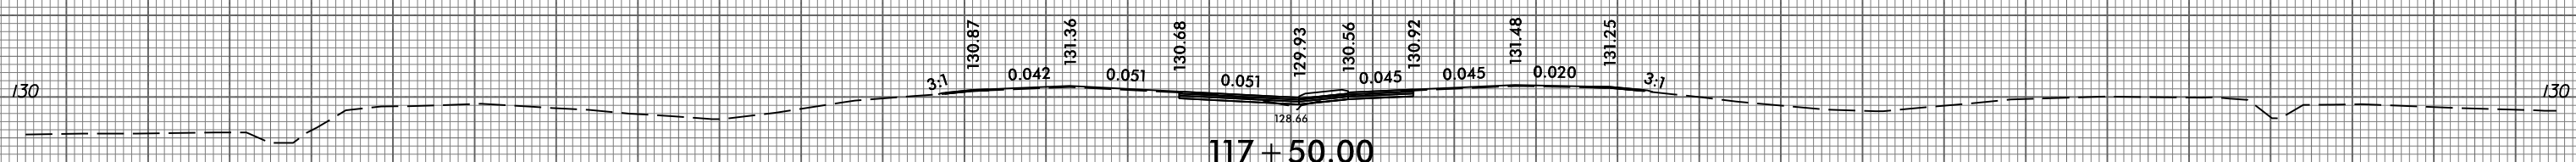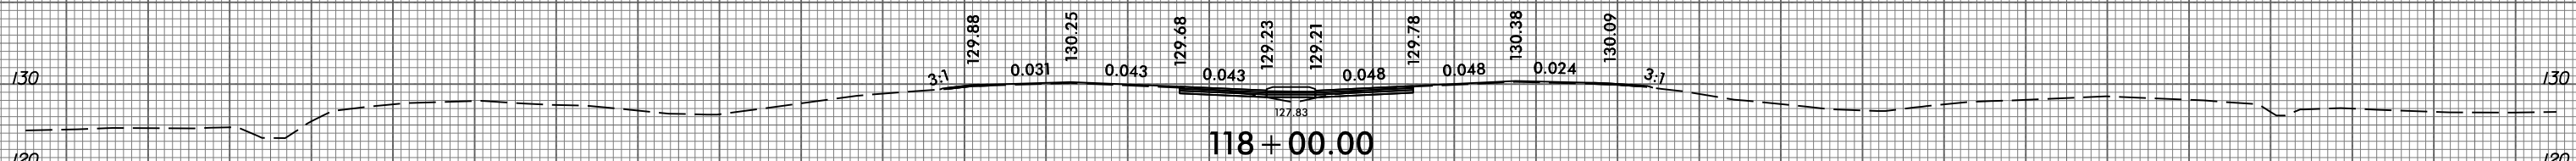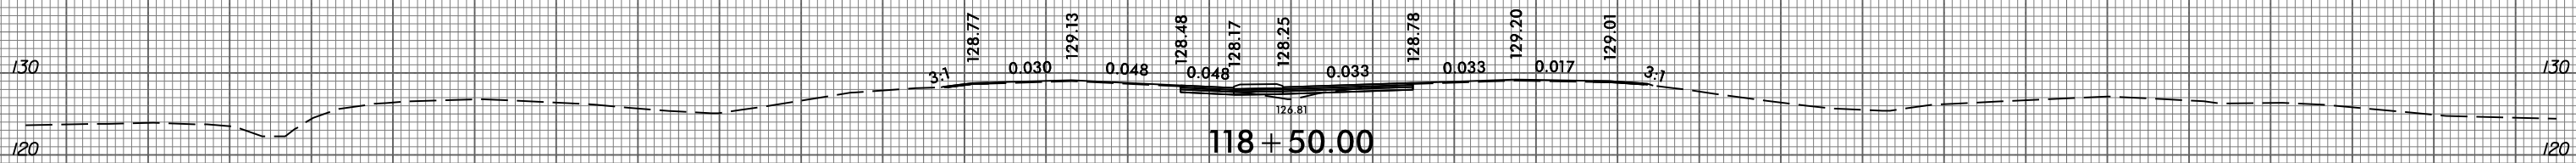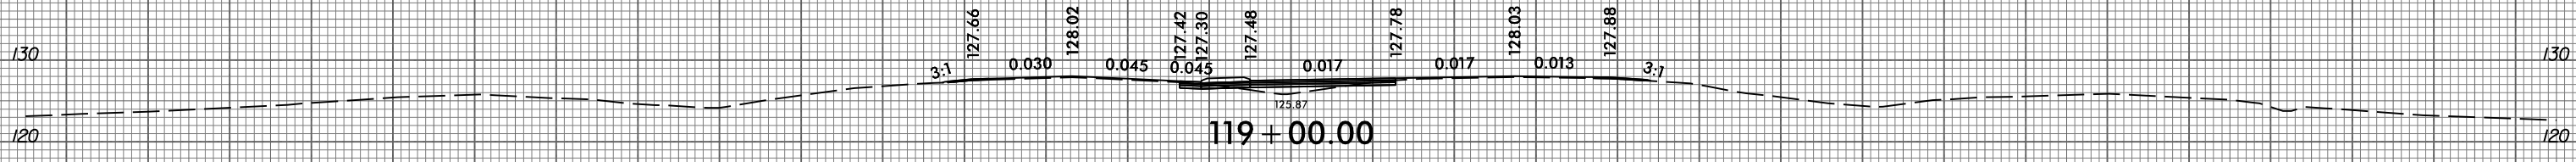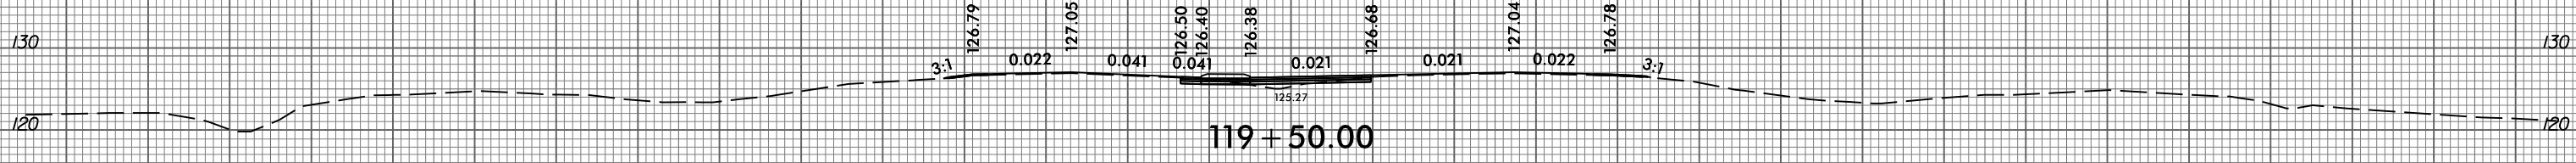



150 140 130 120 110 100 90 80 70 60 50 40 30 20 10 0 10 20 30 40 50 60 70 80 90 100 110 120 130 140 150

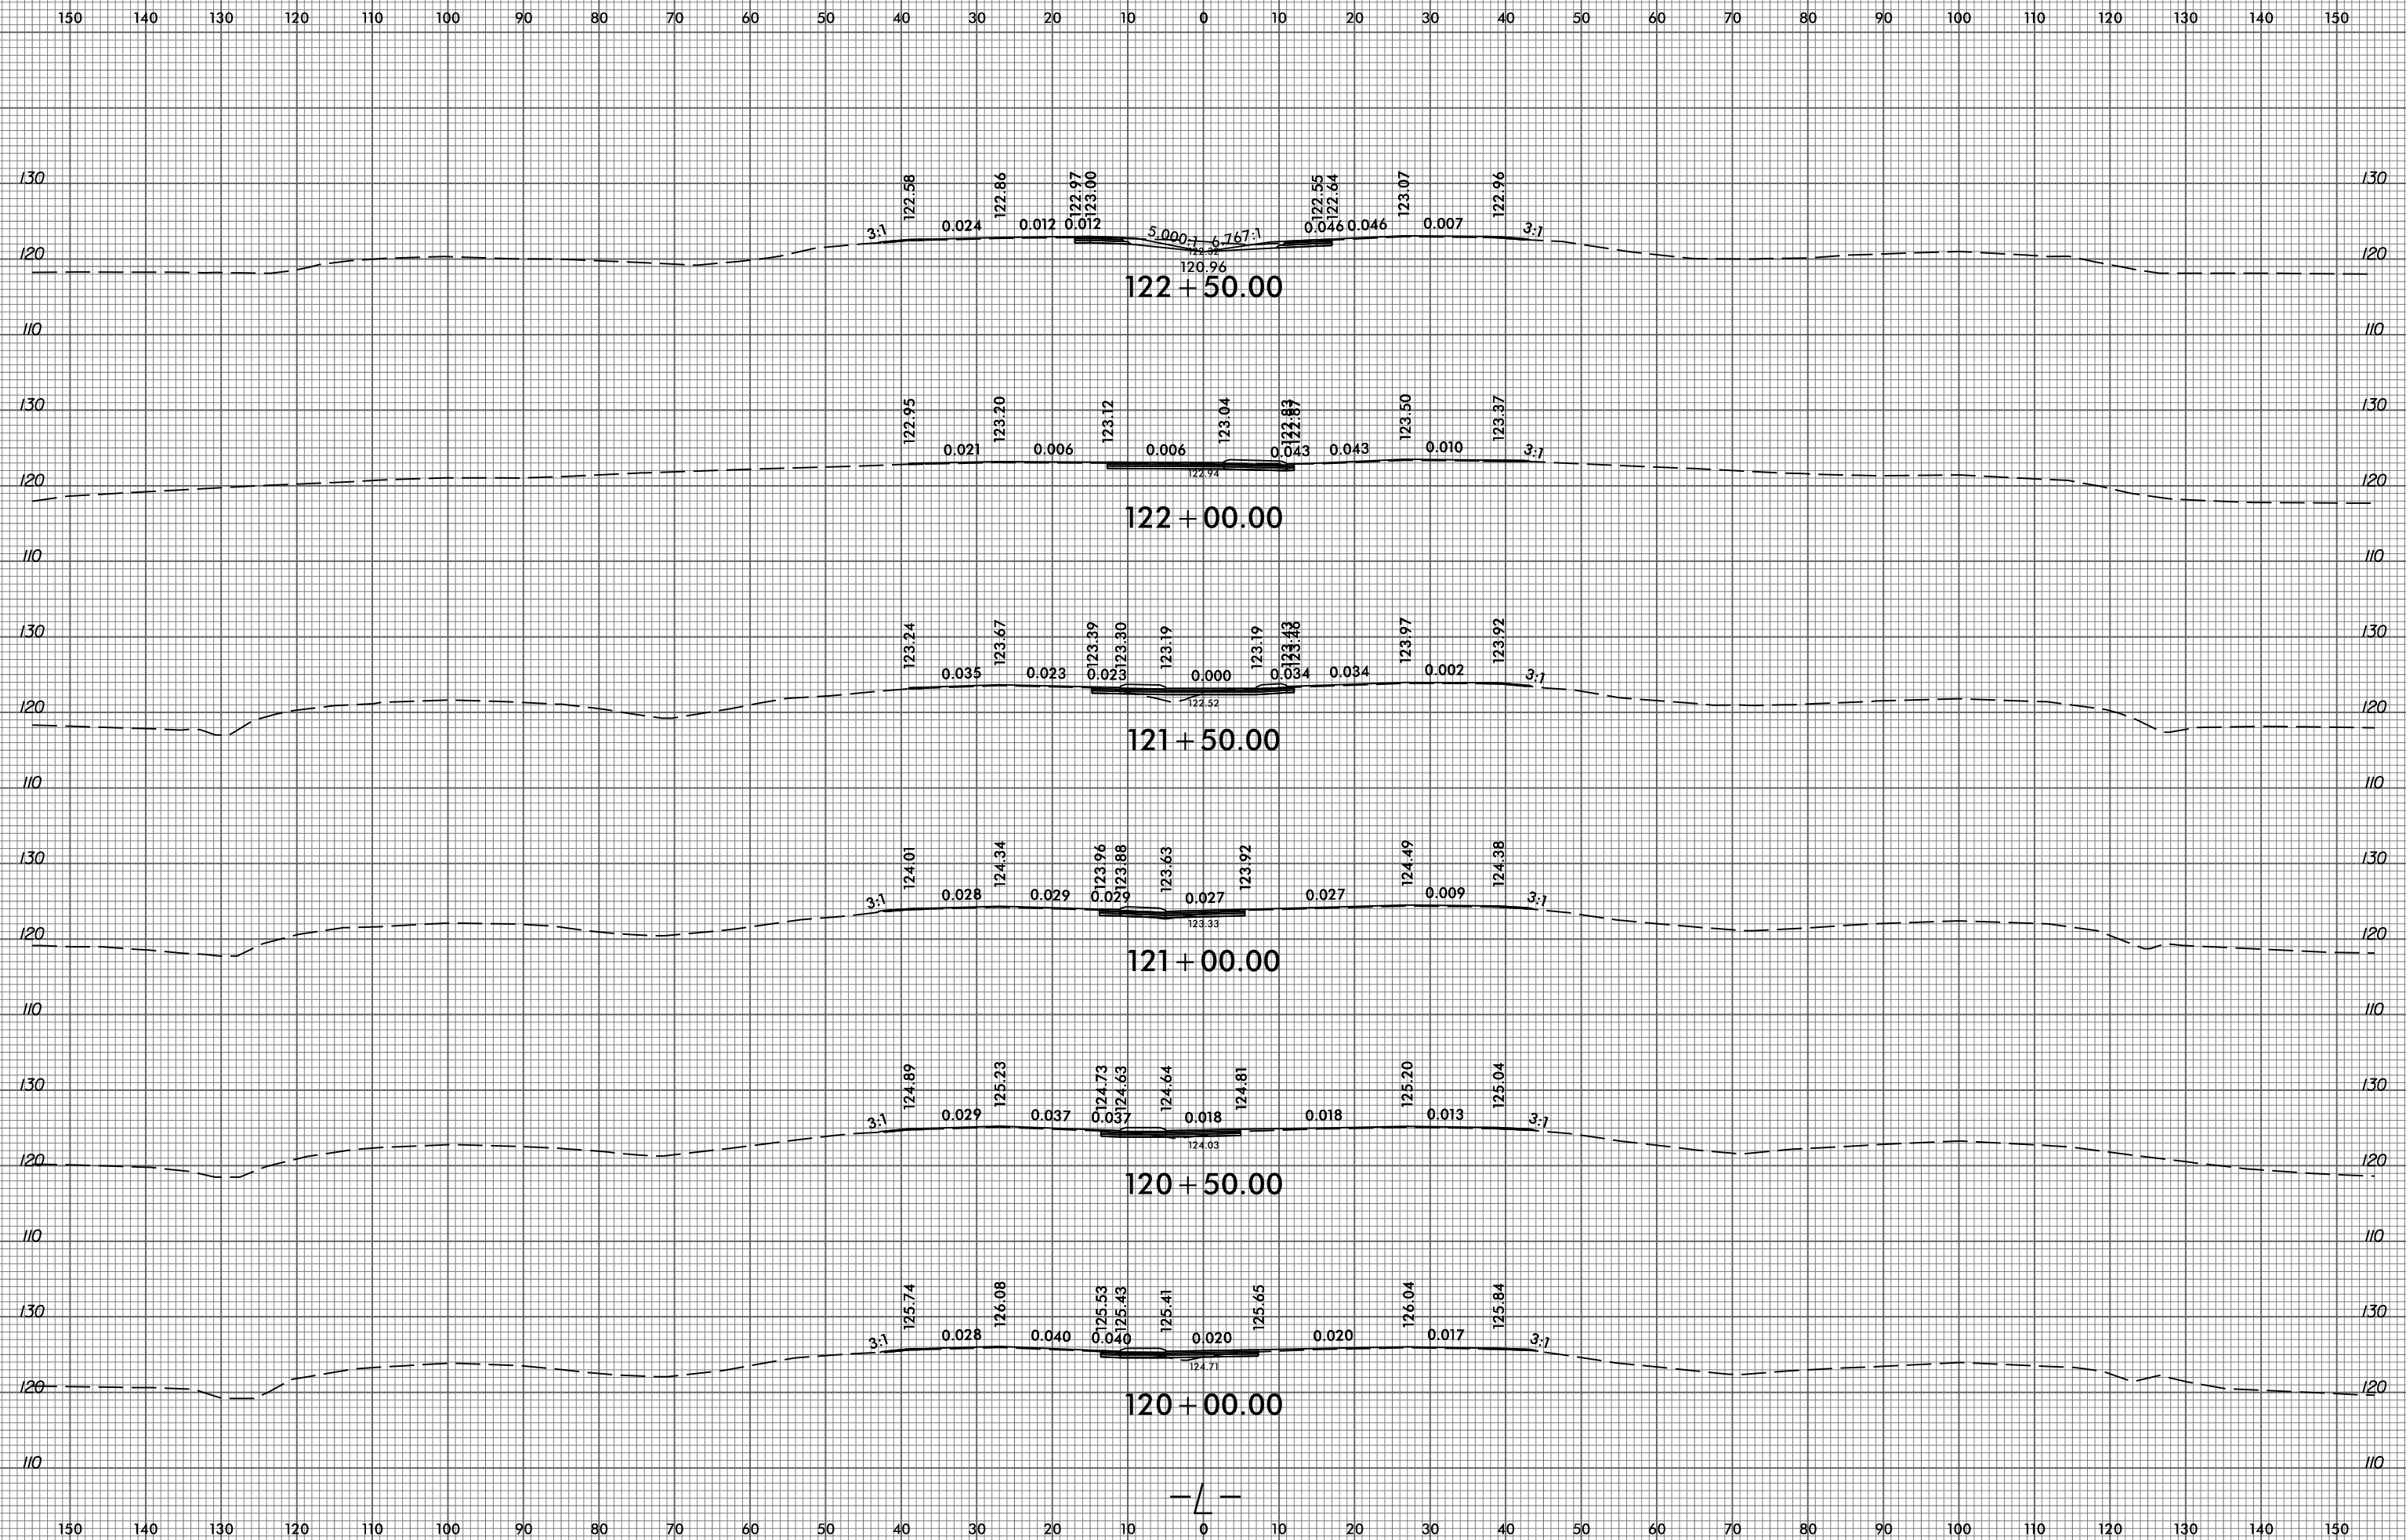



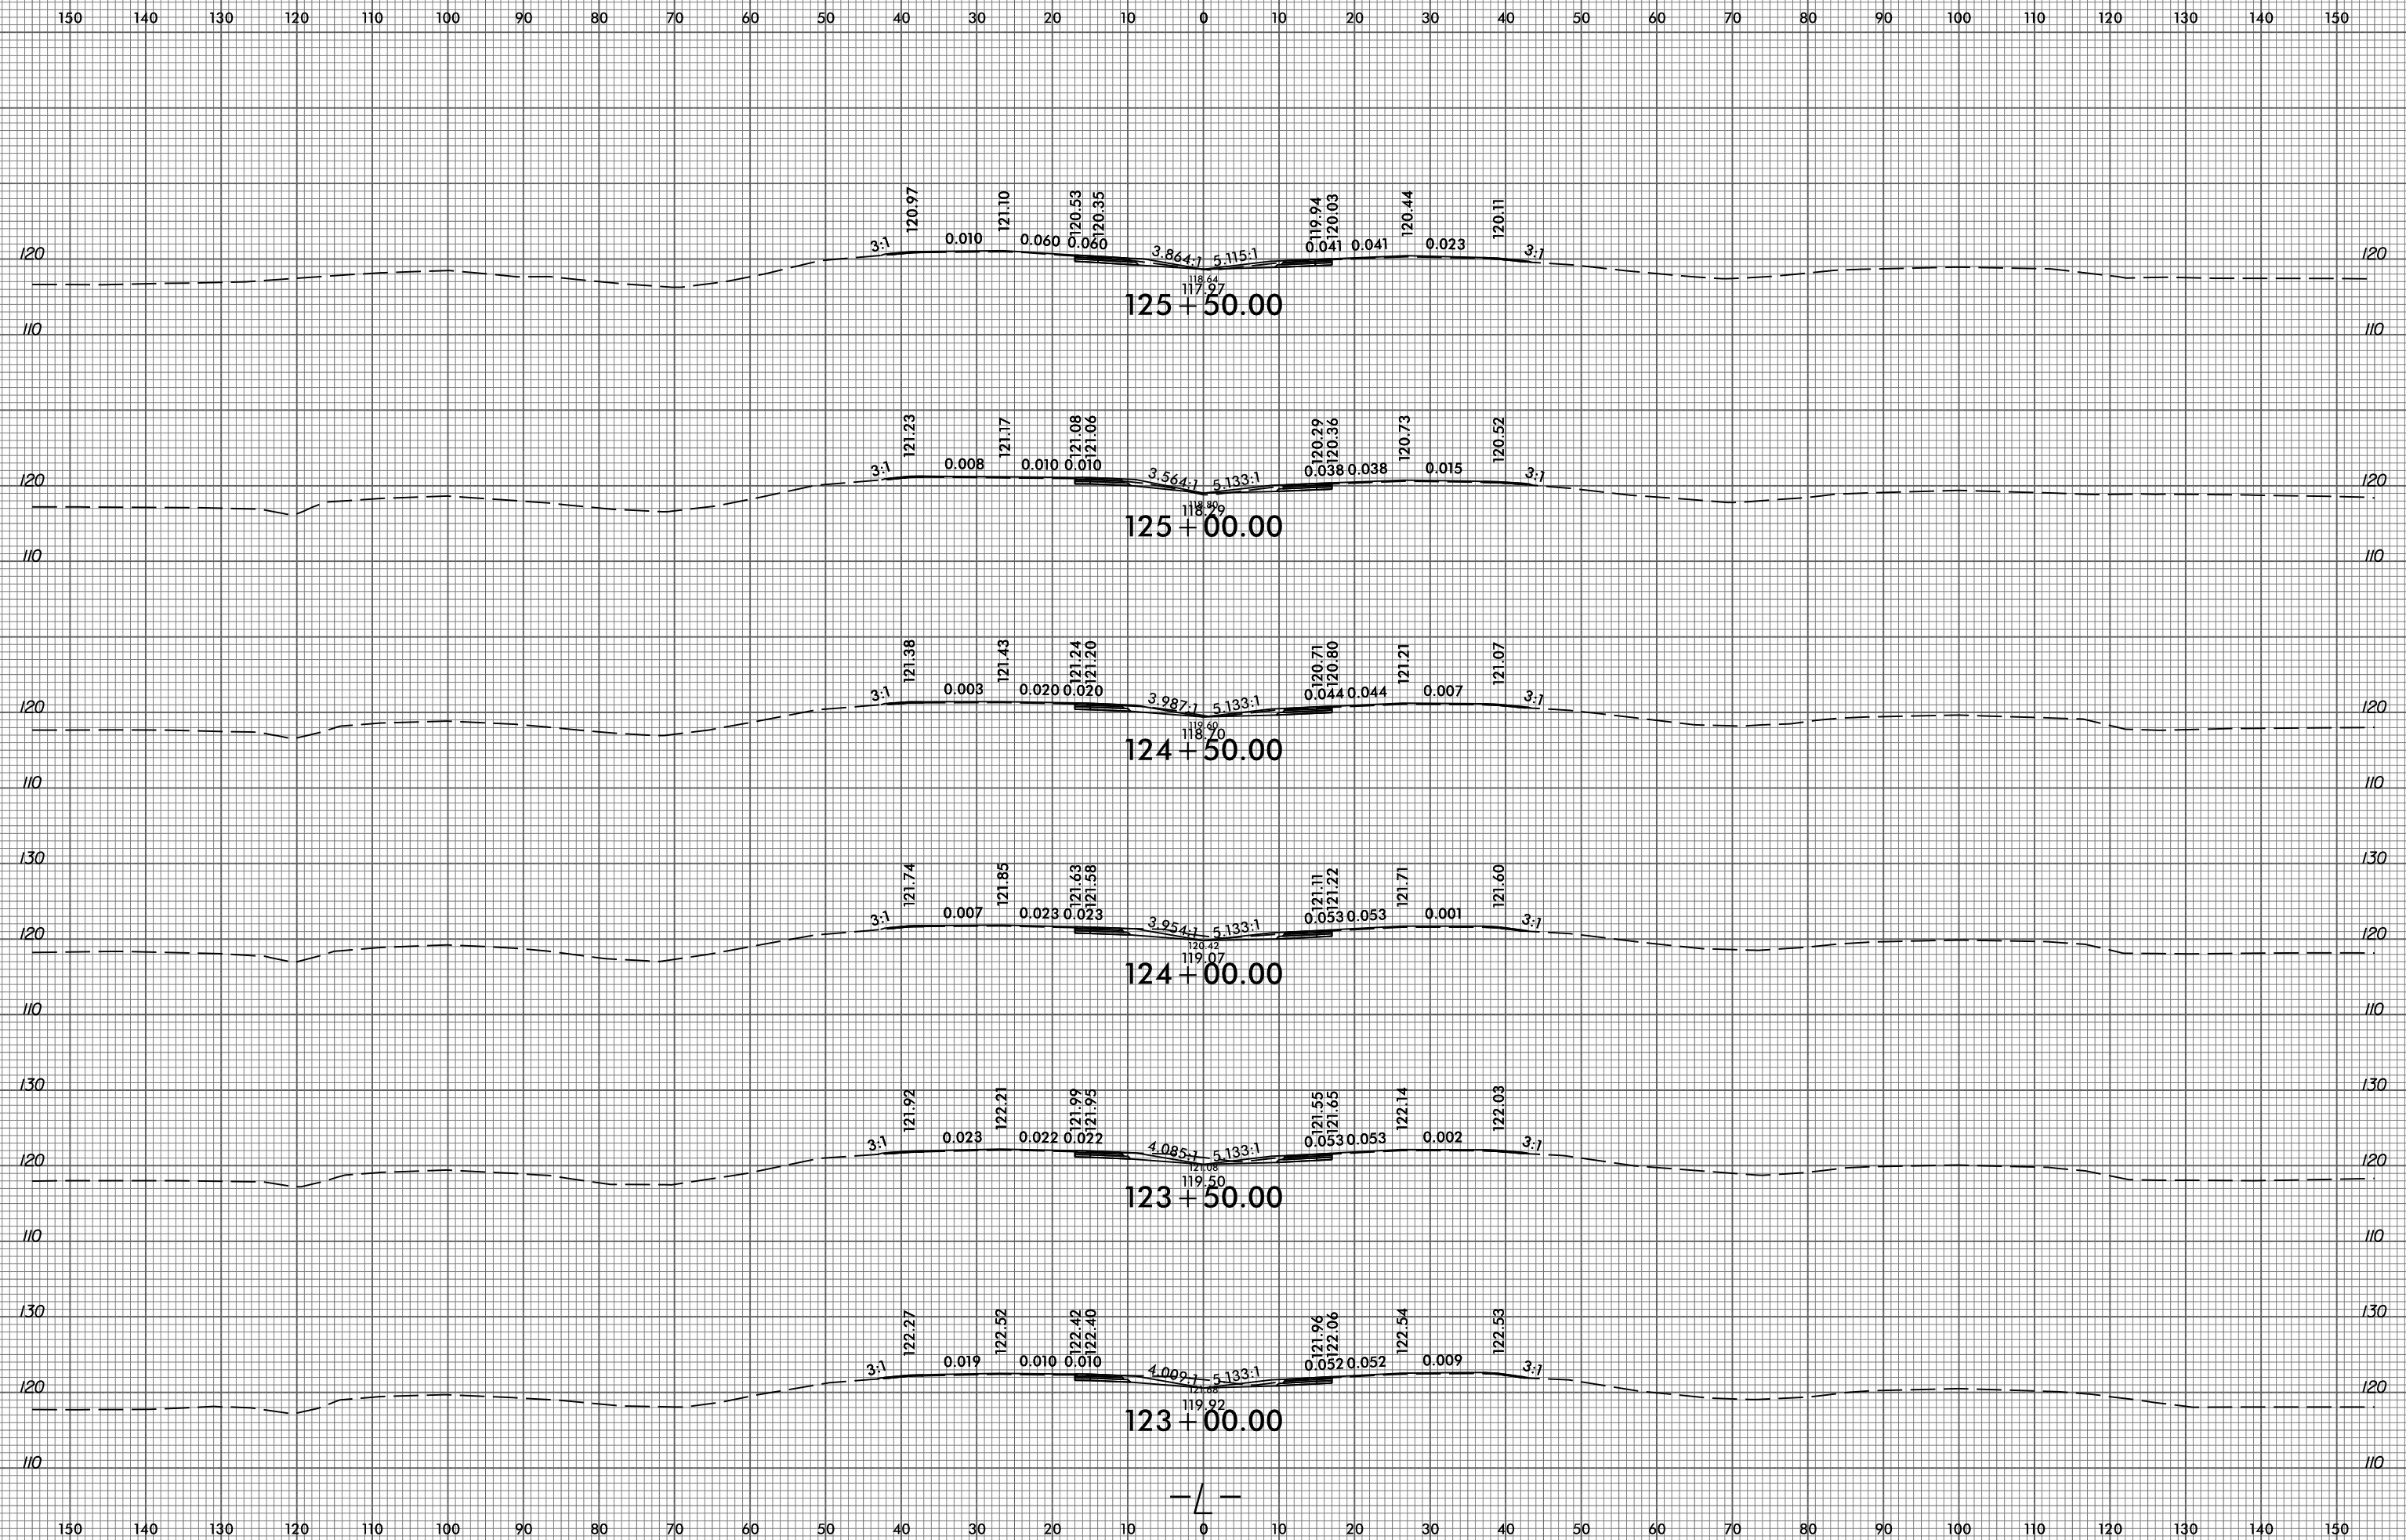


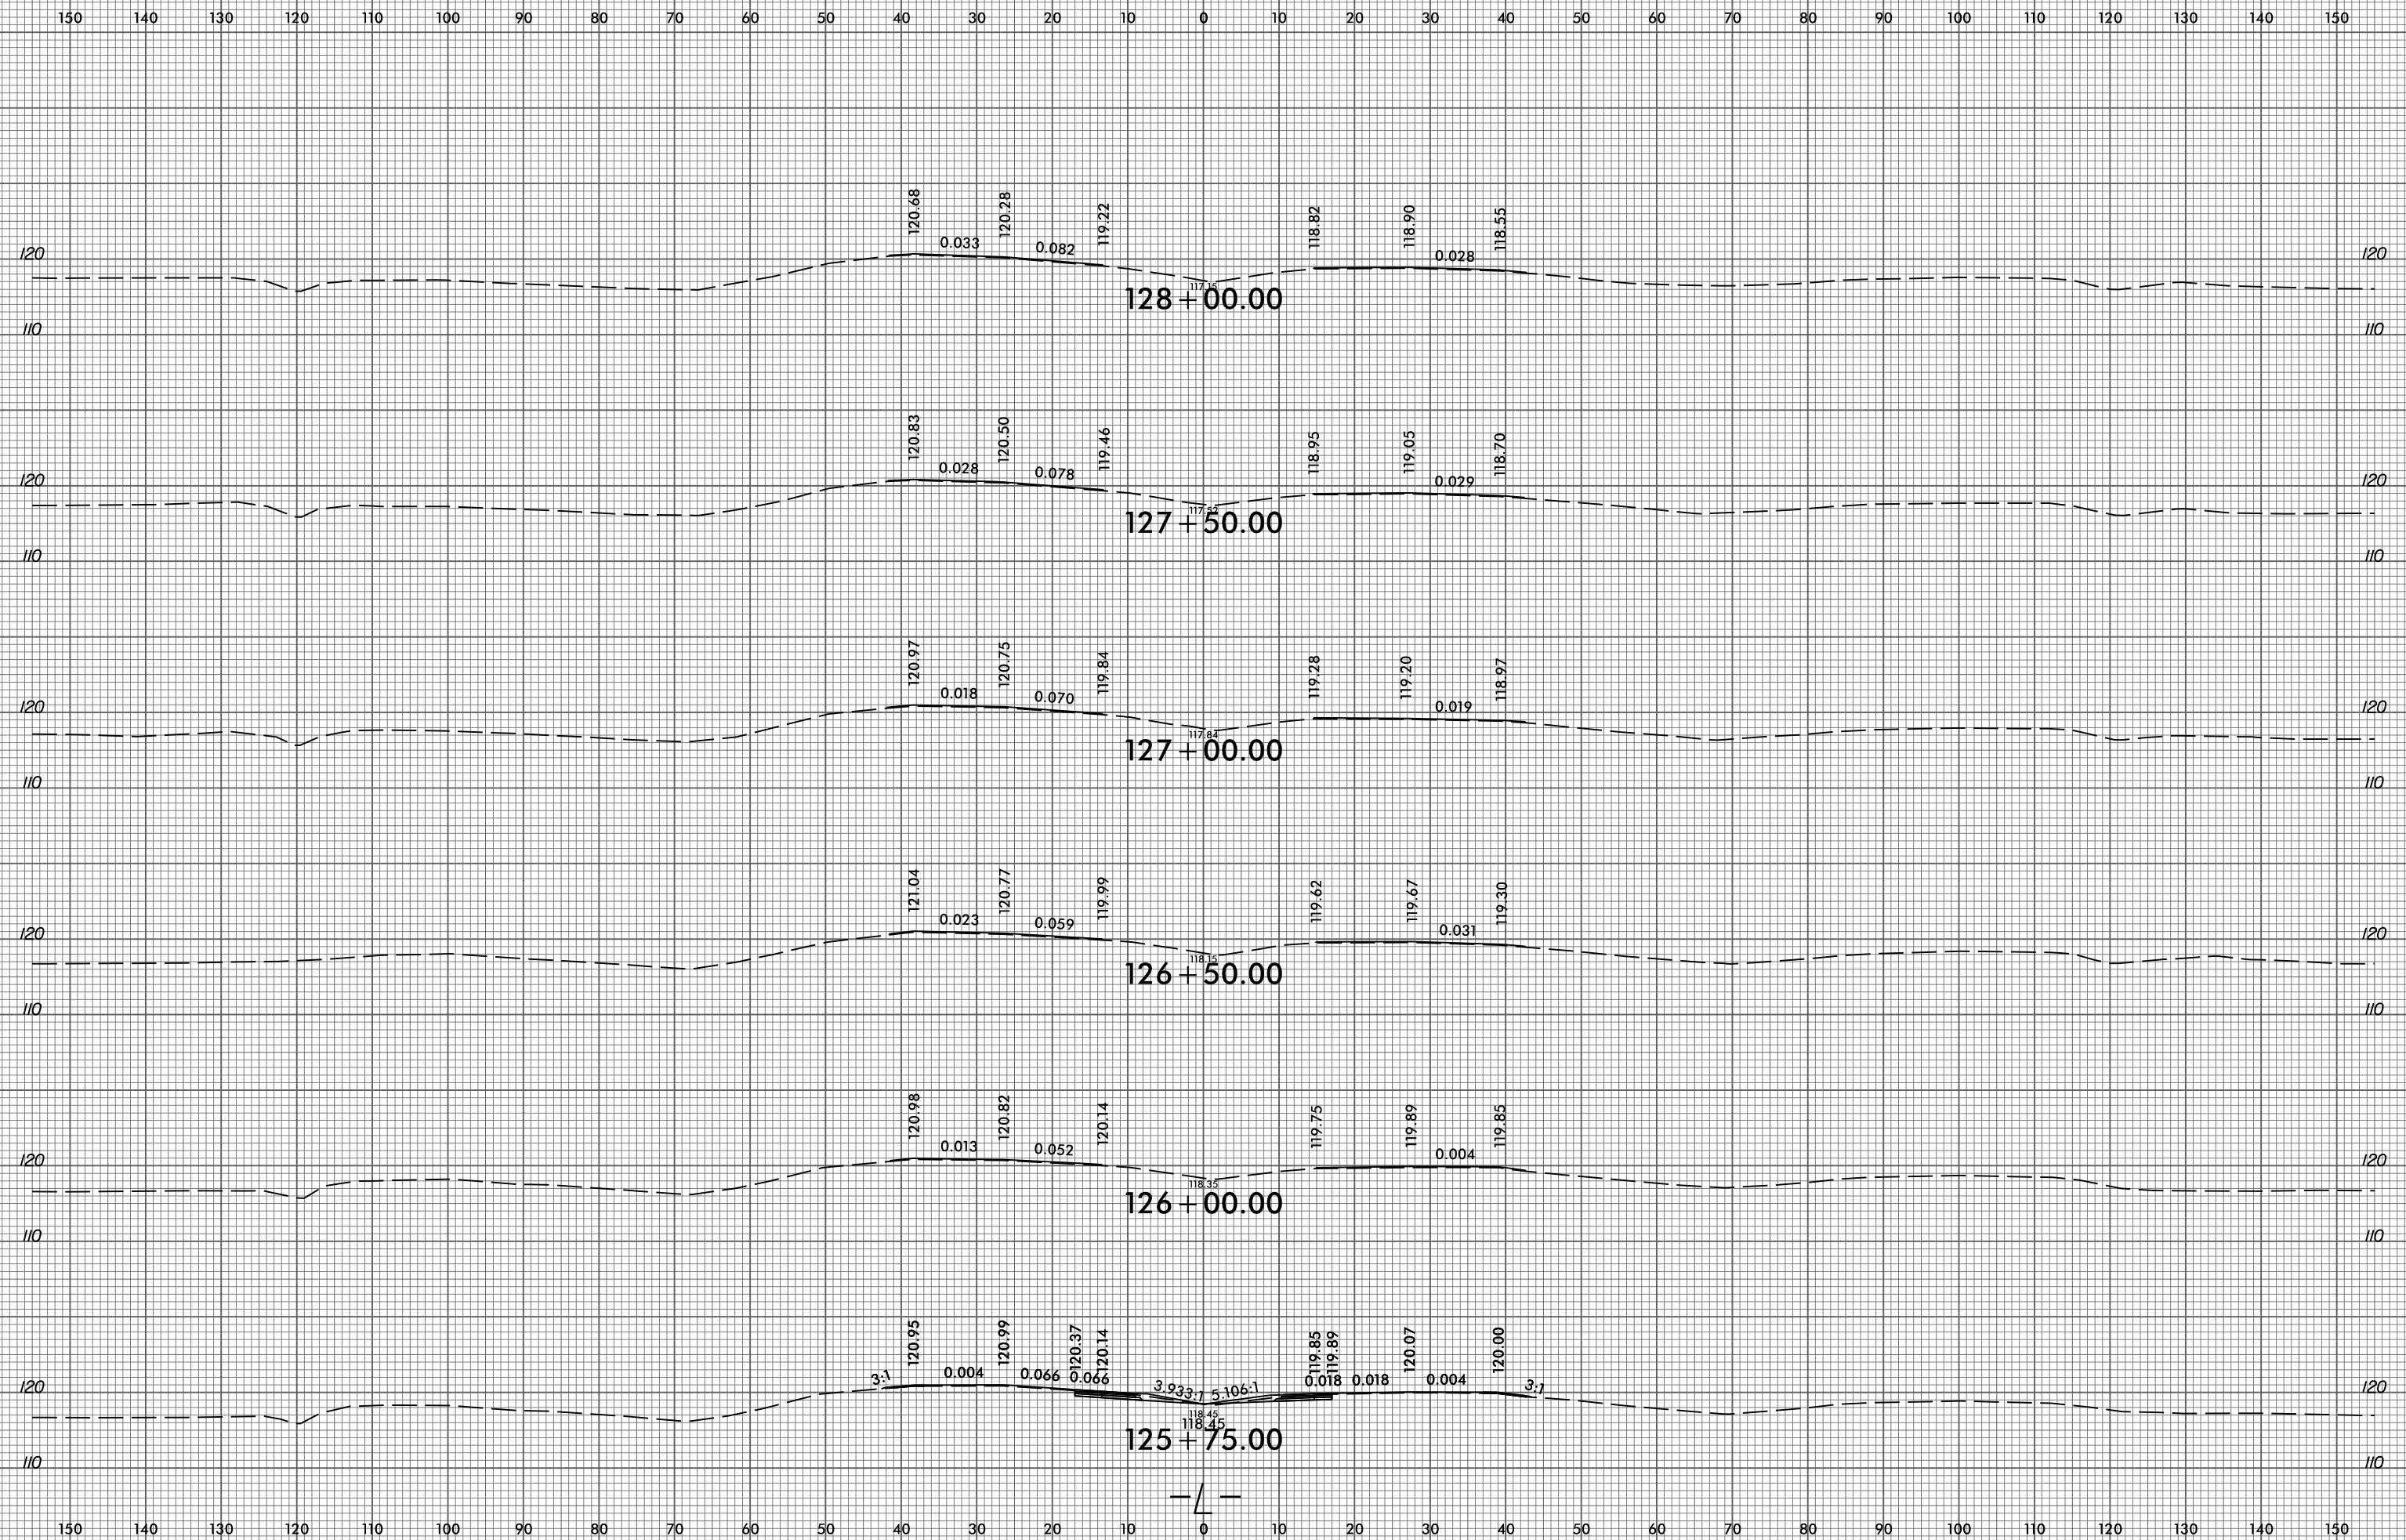






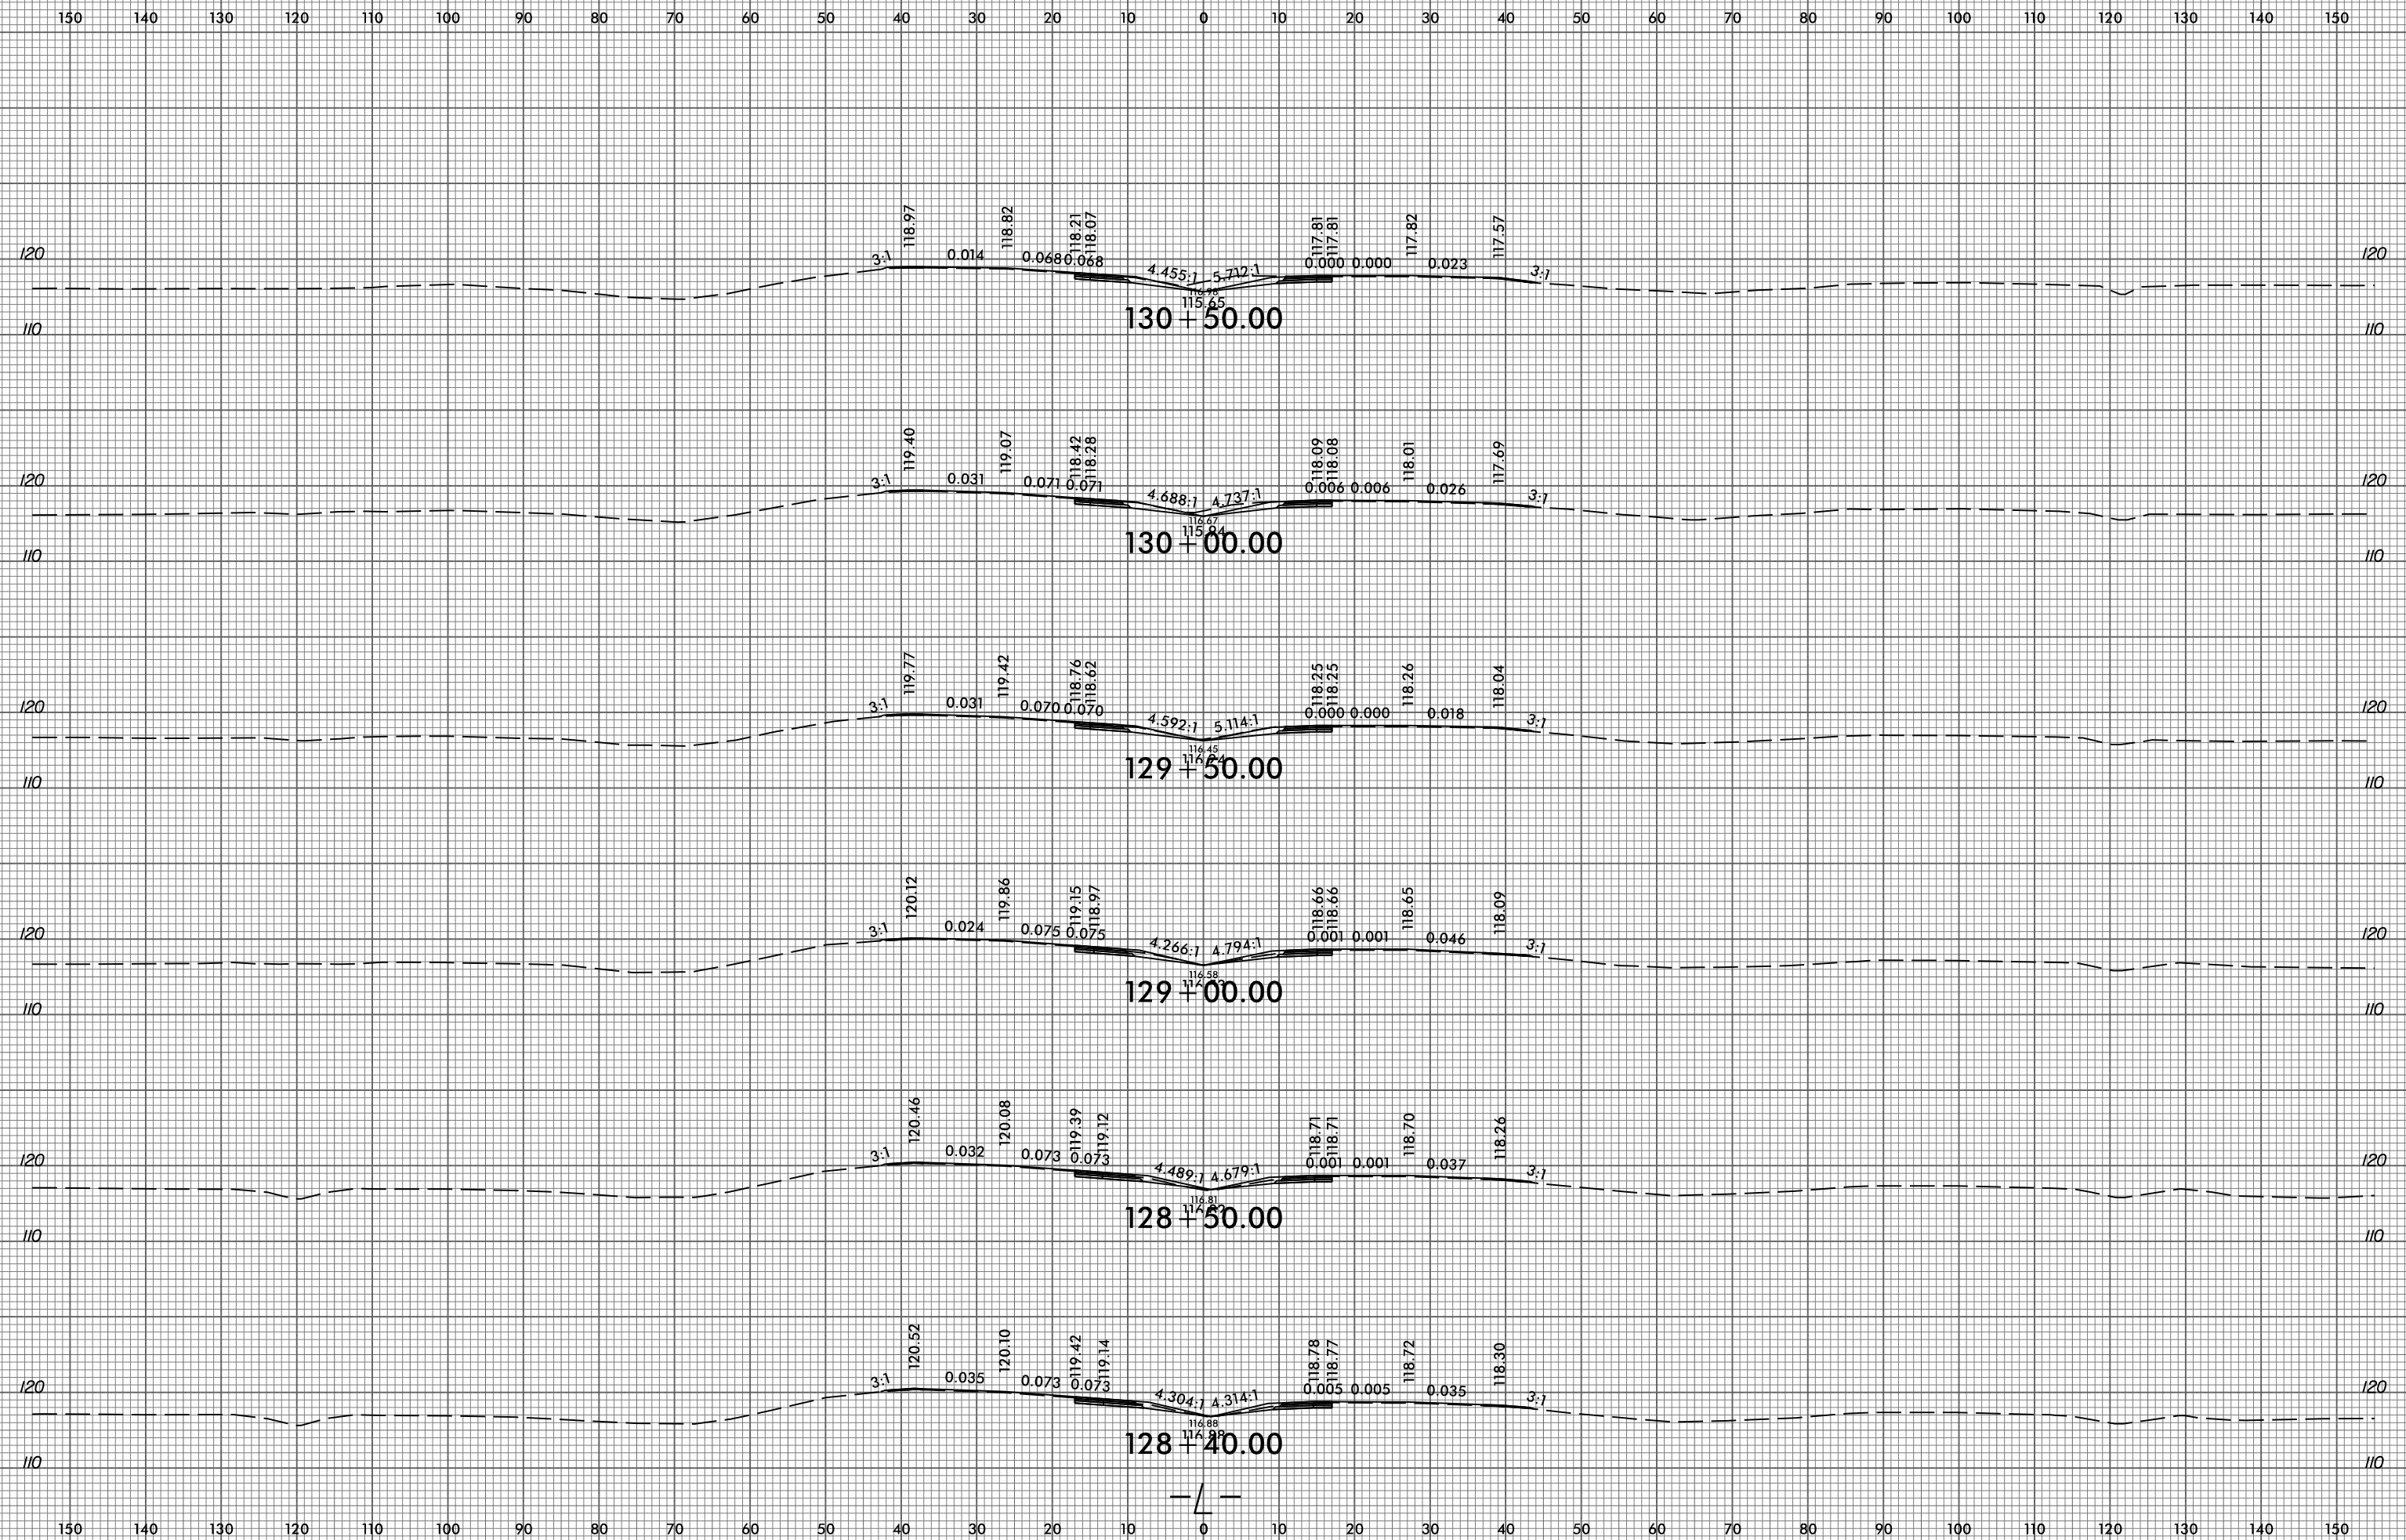


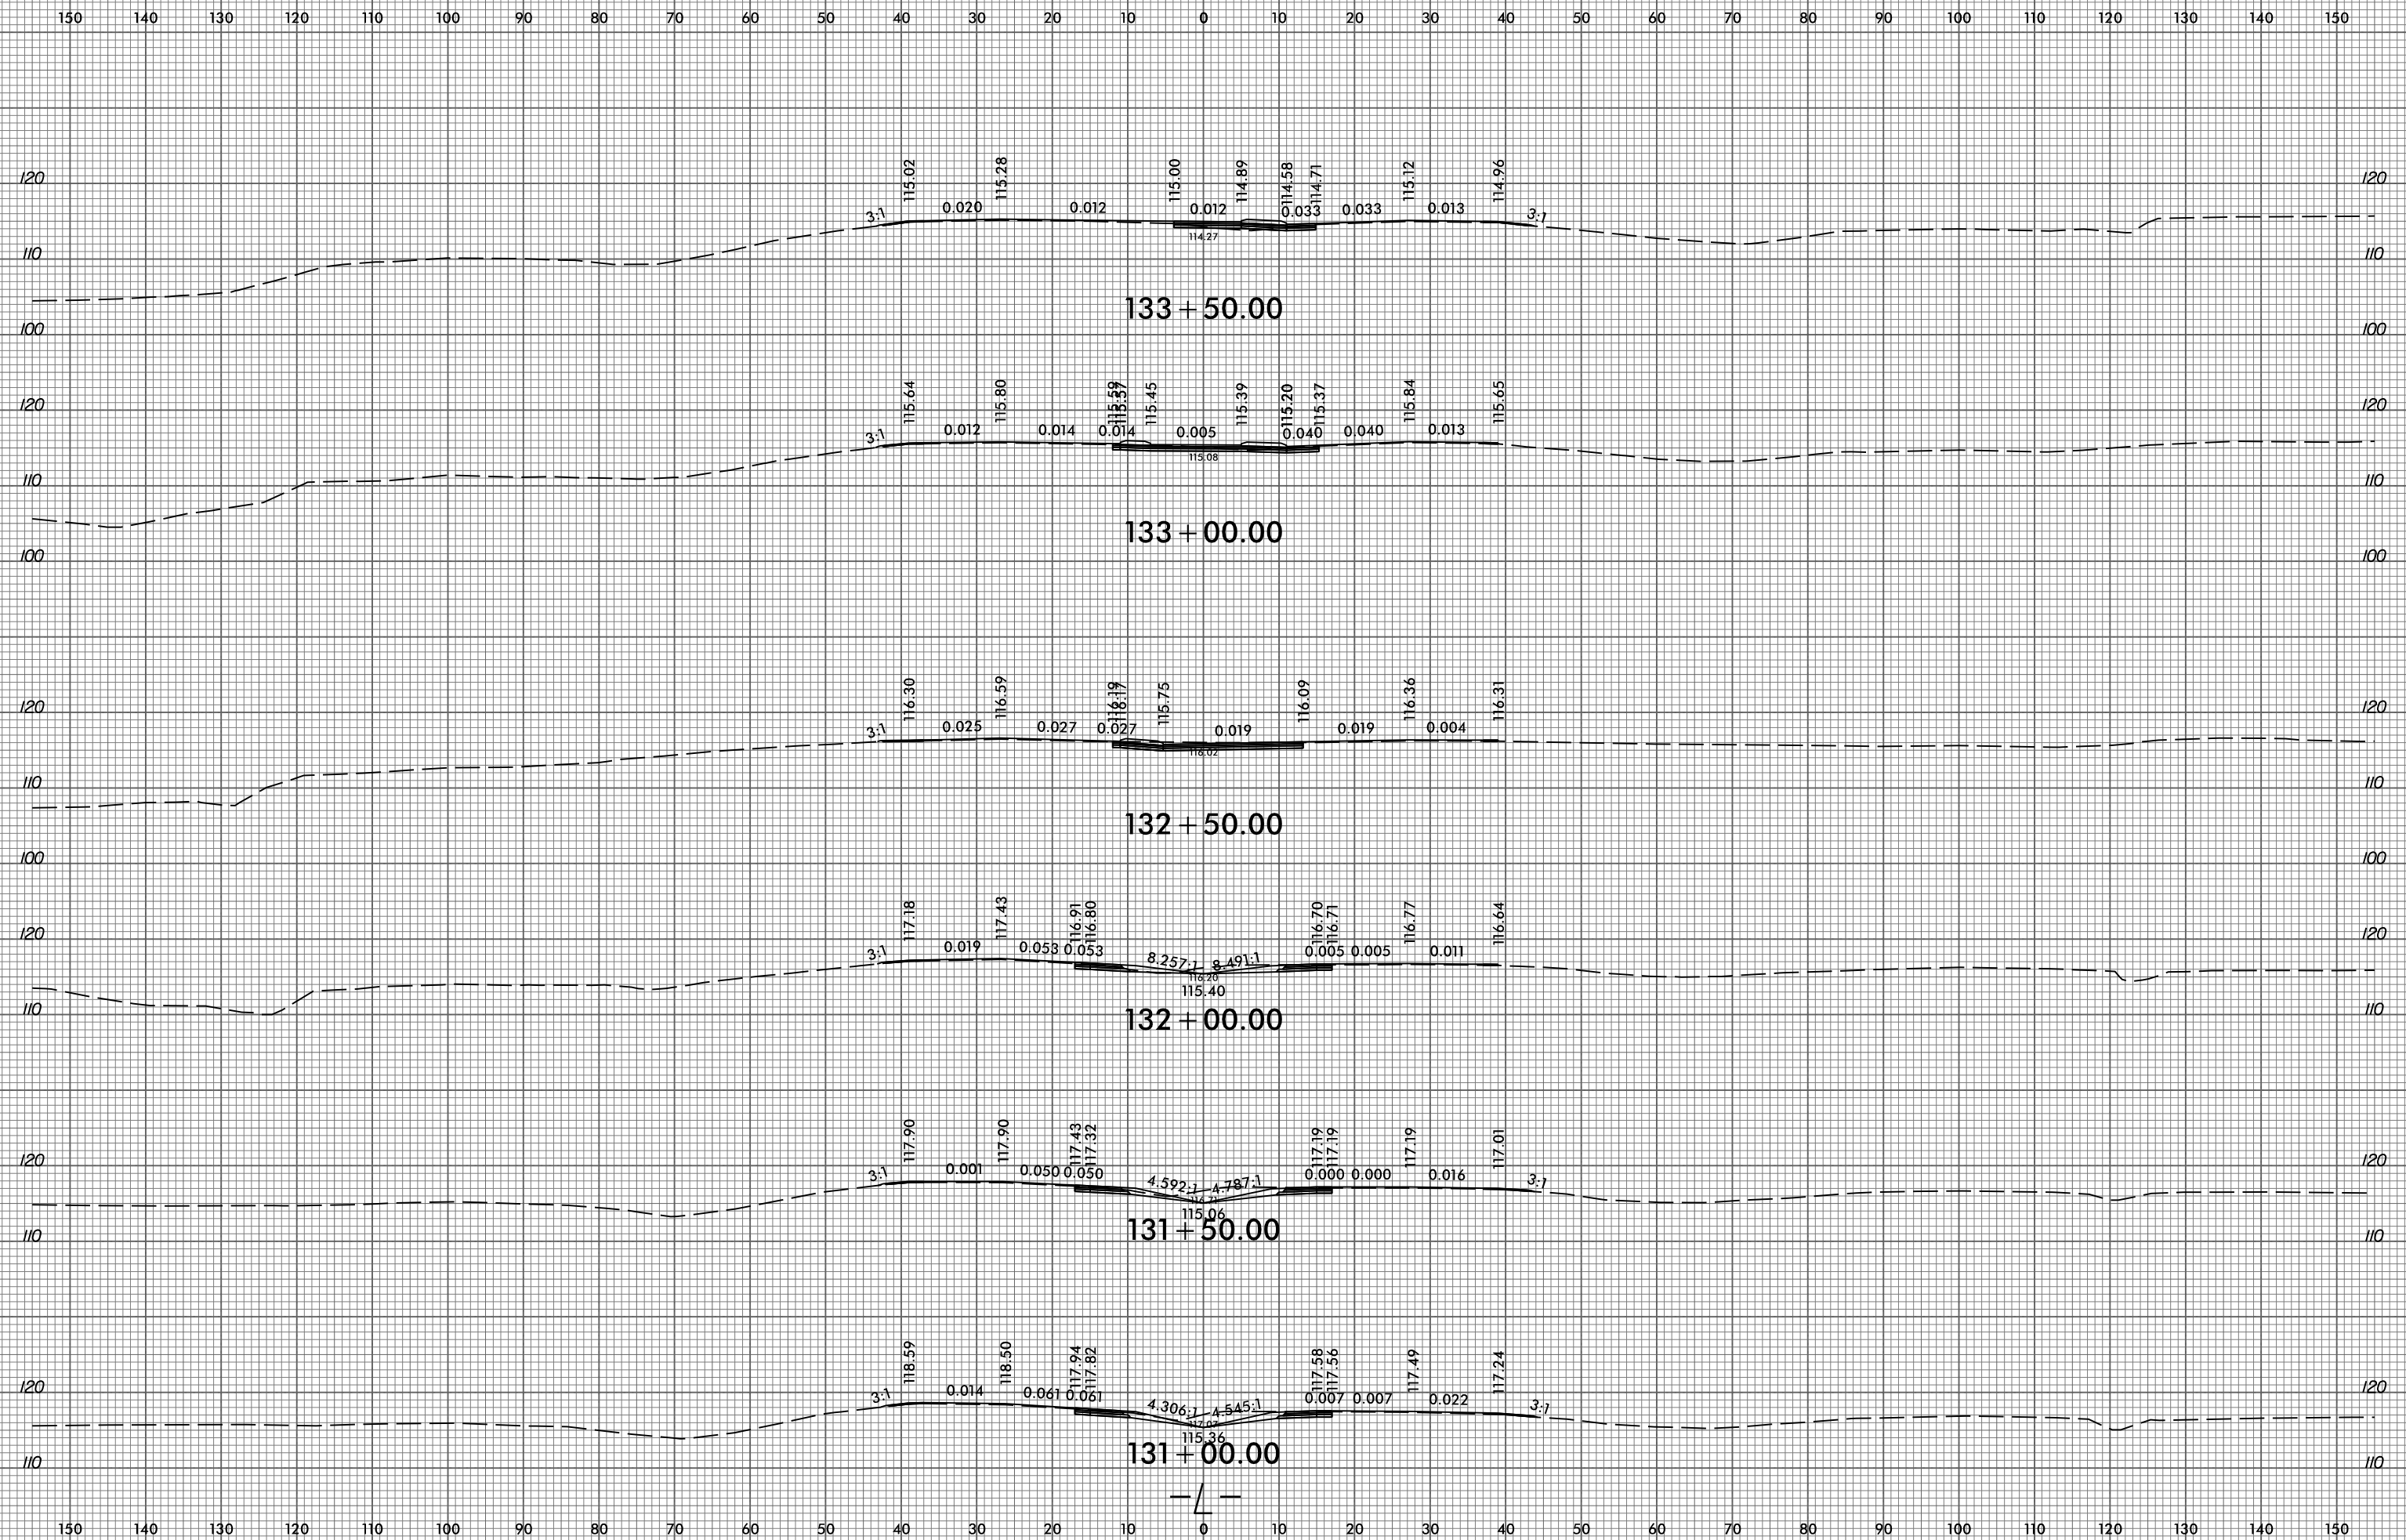

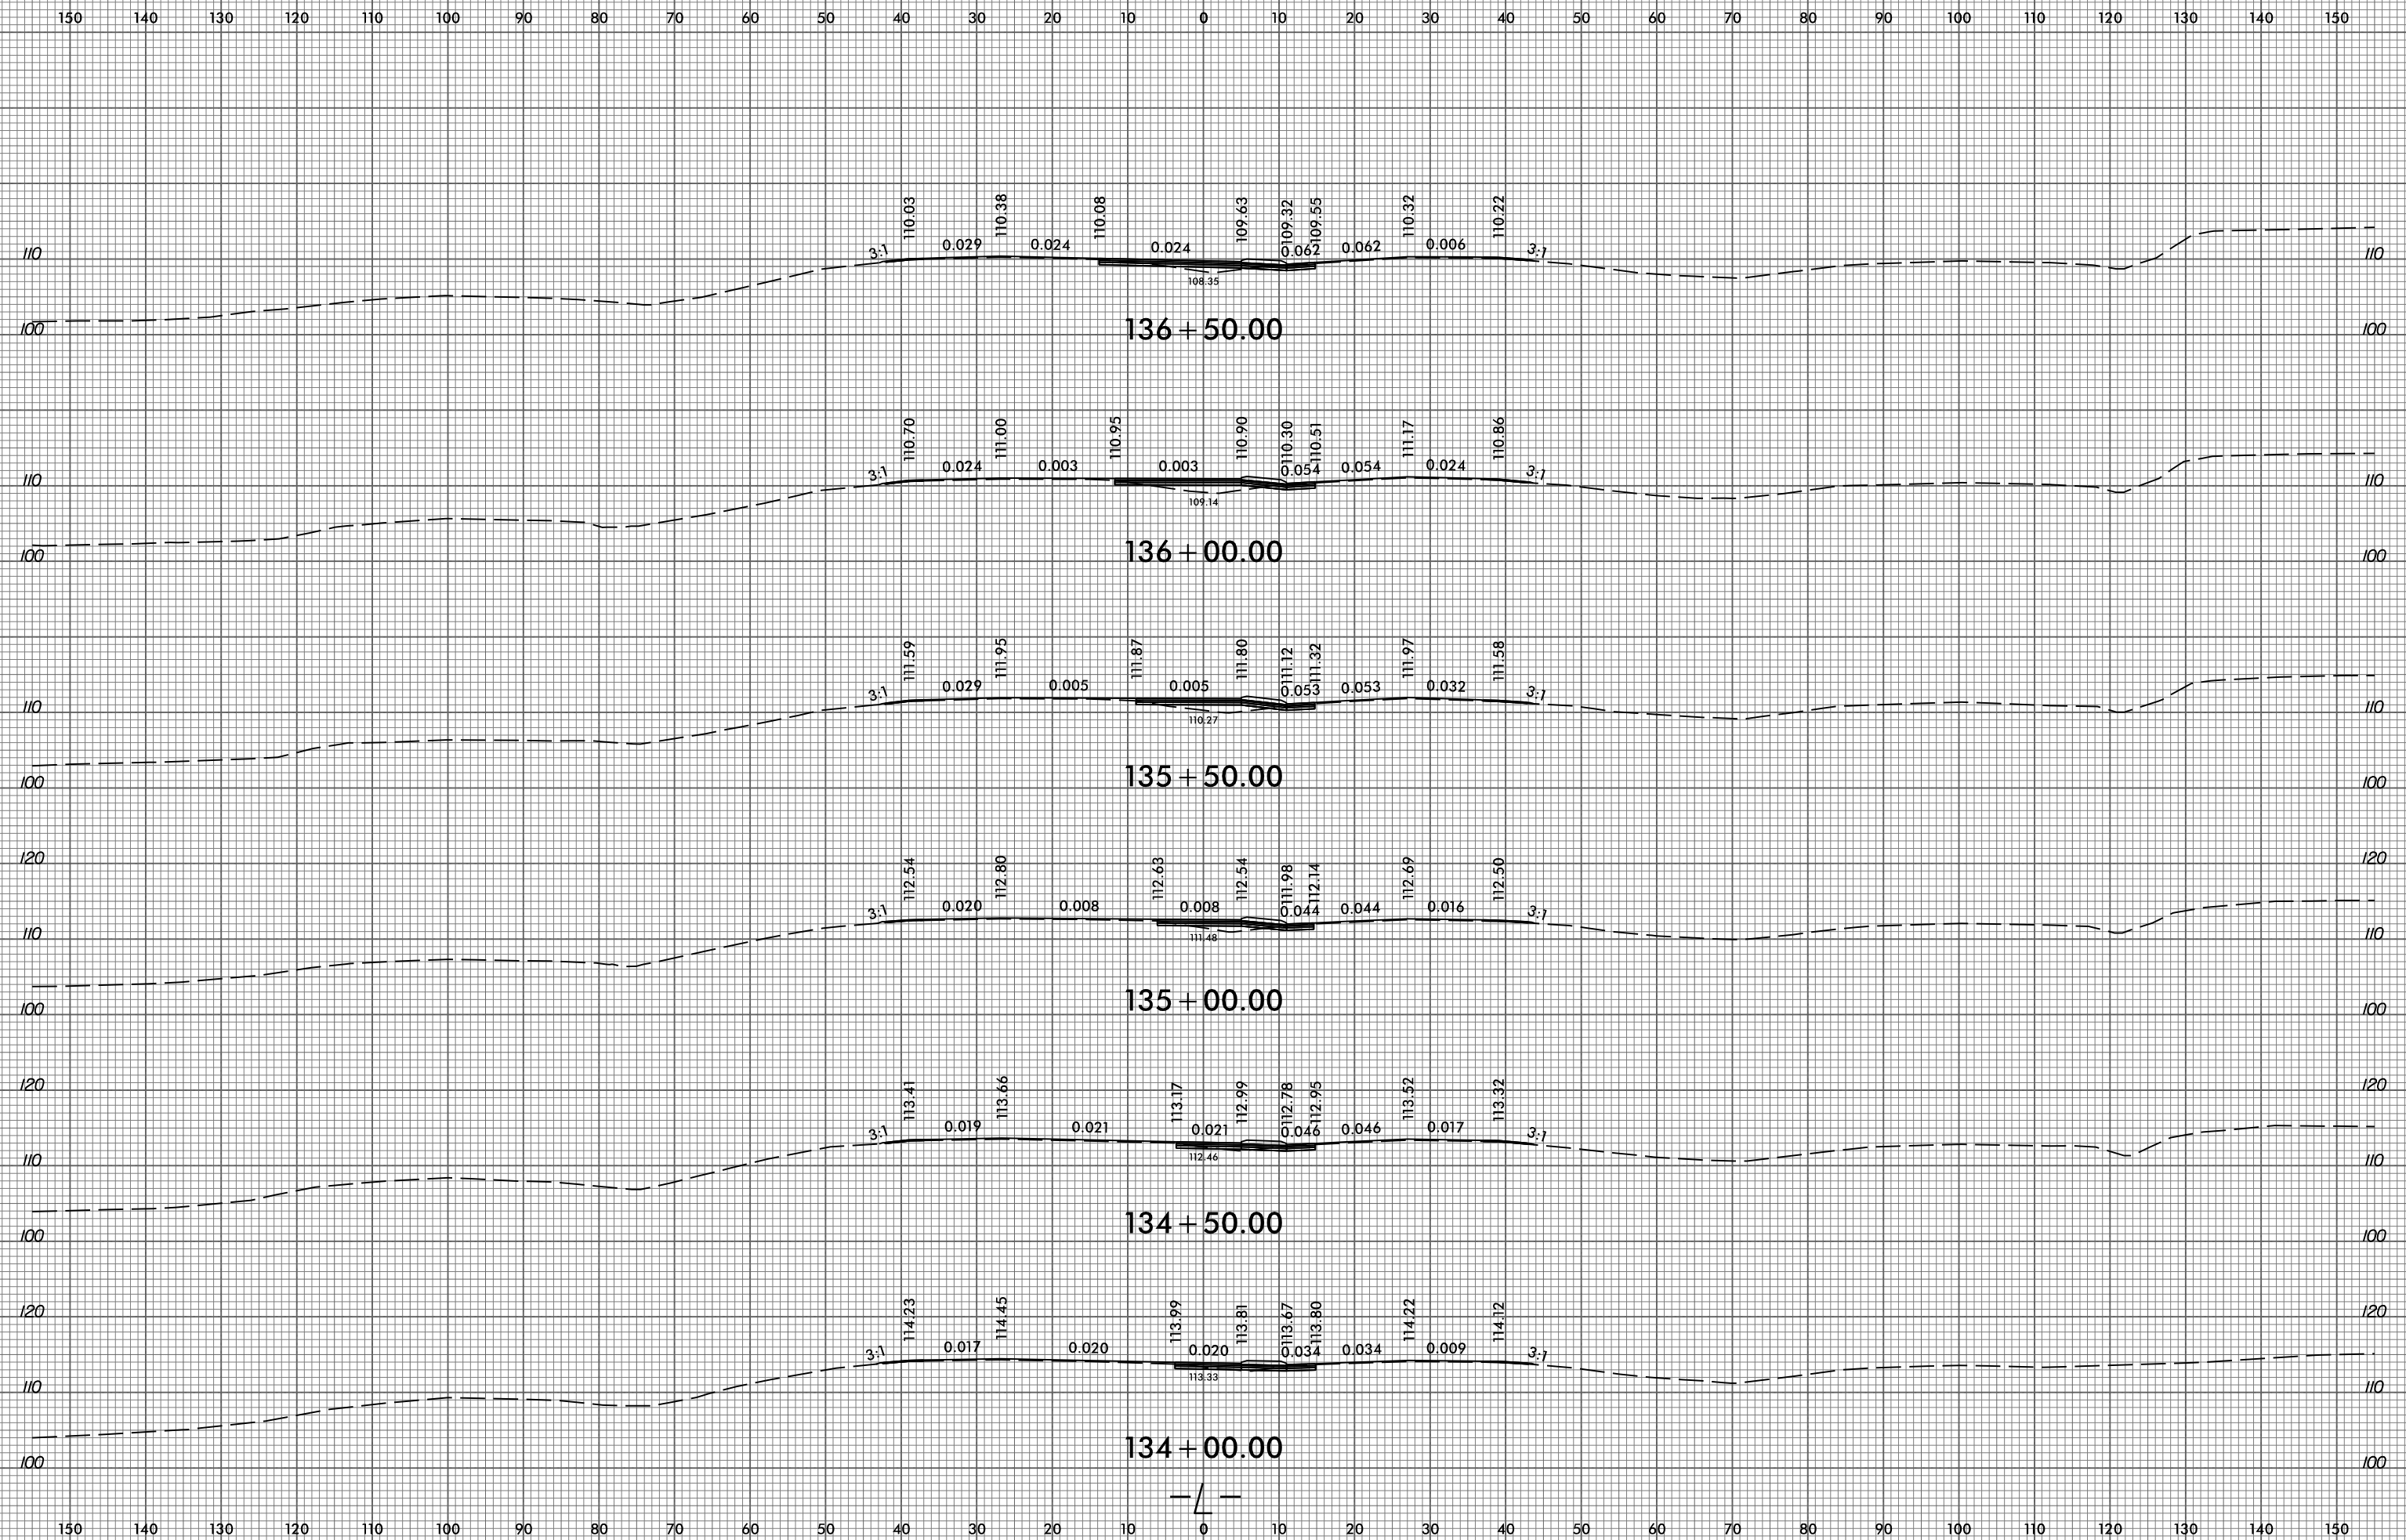

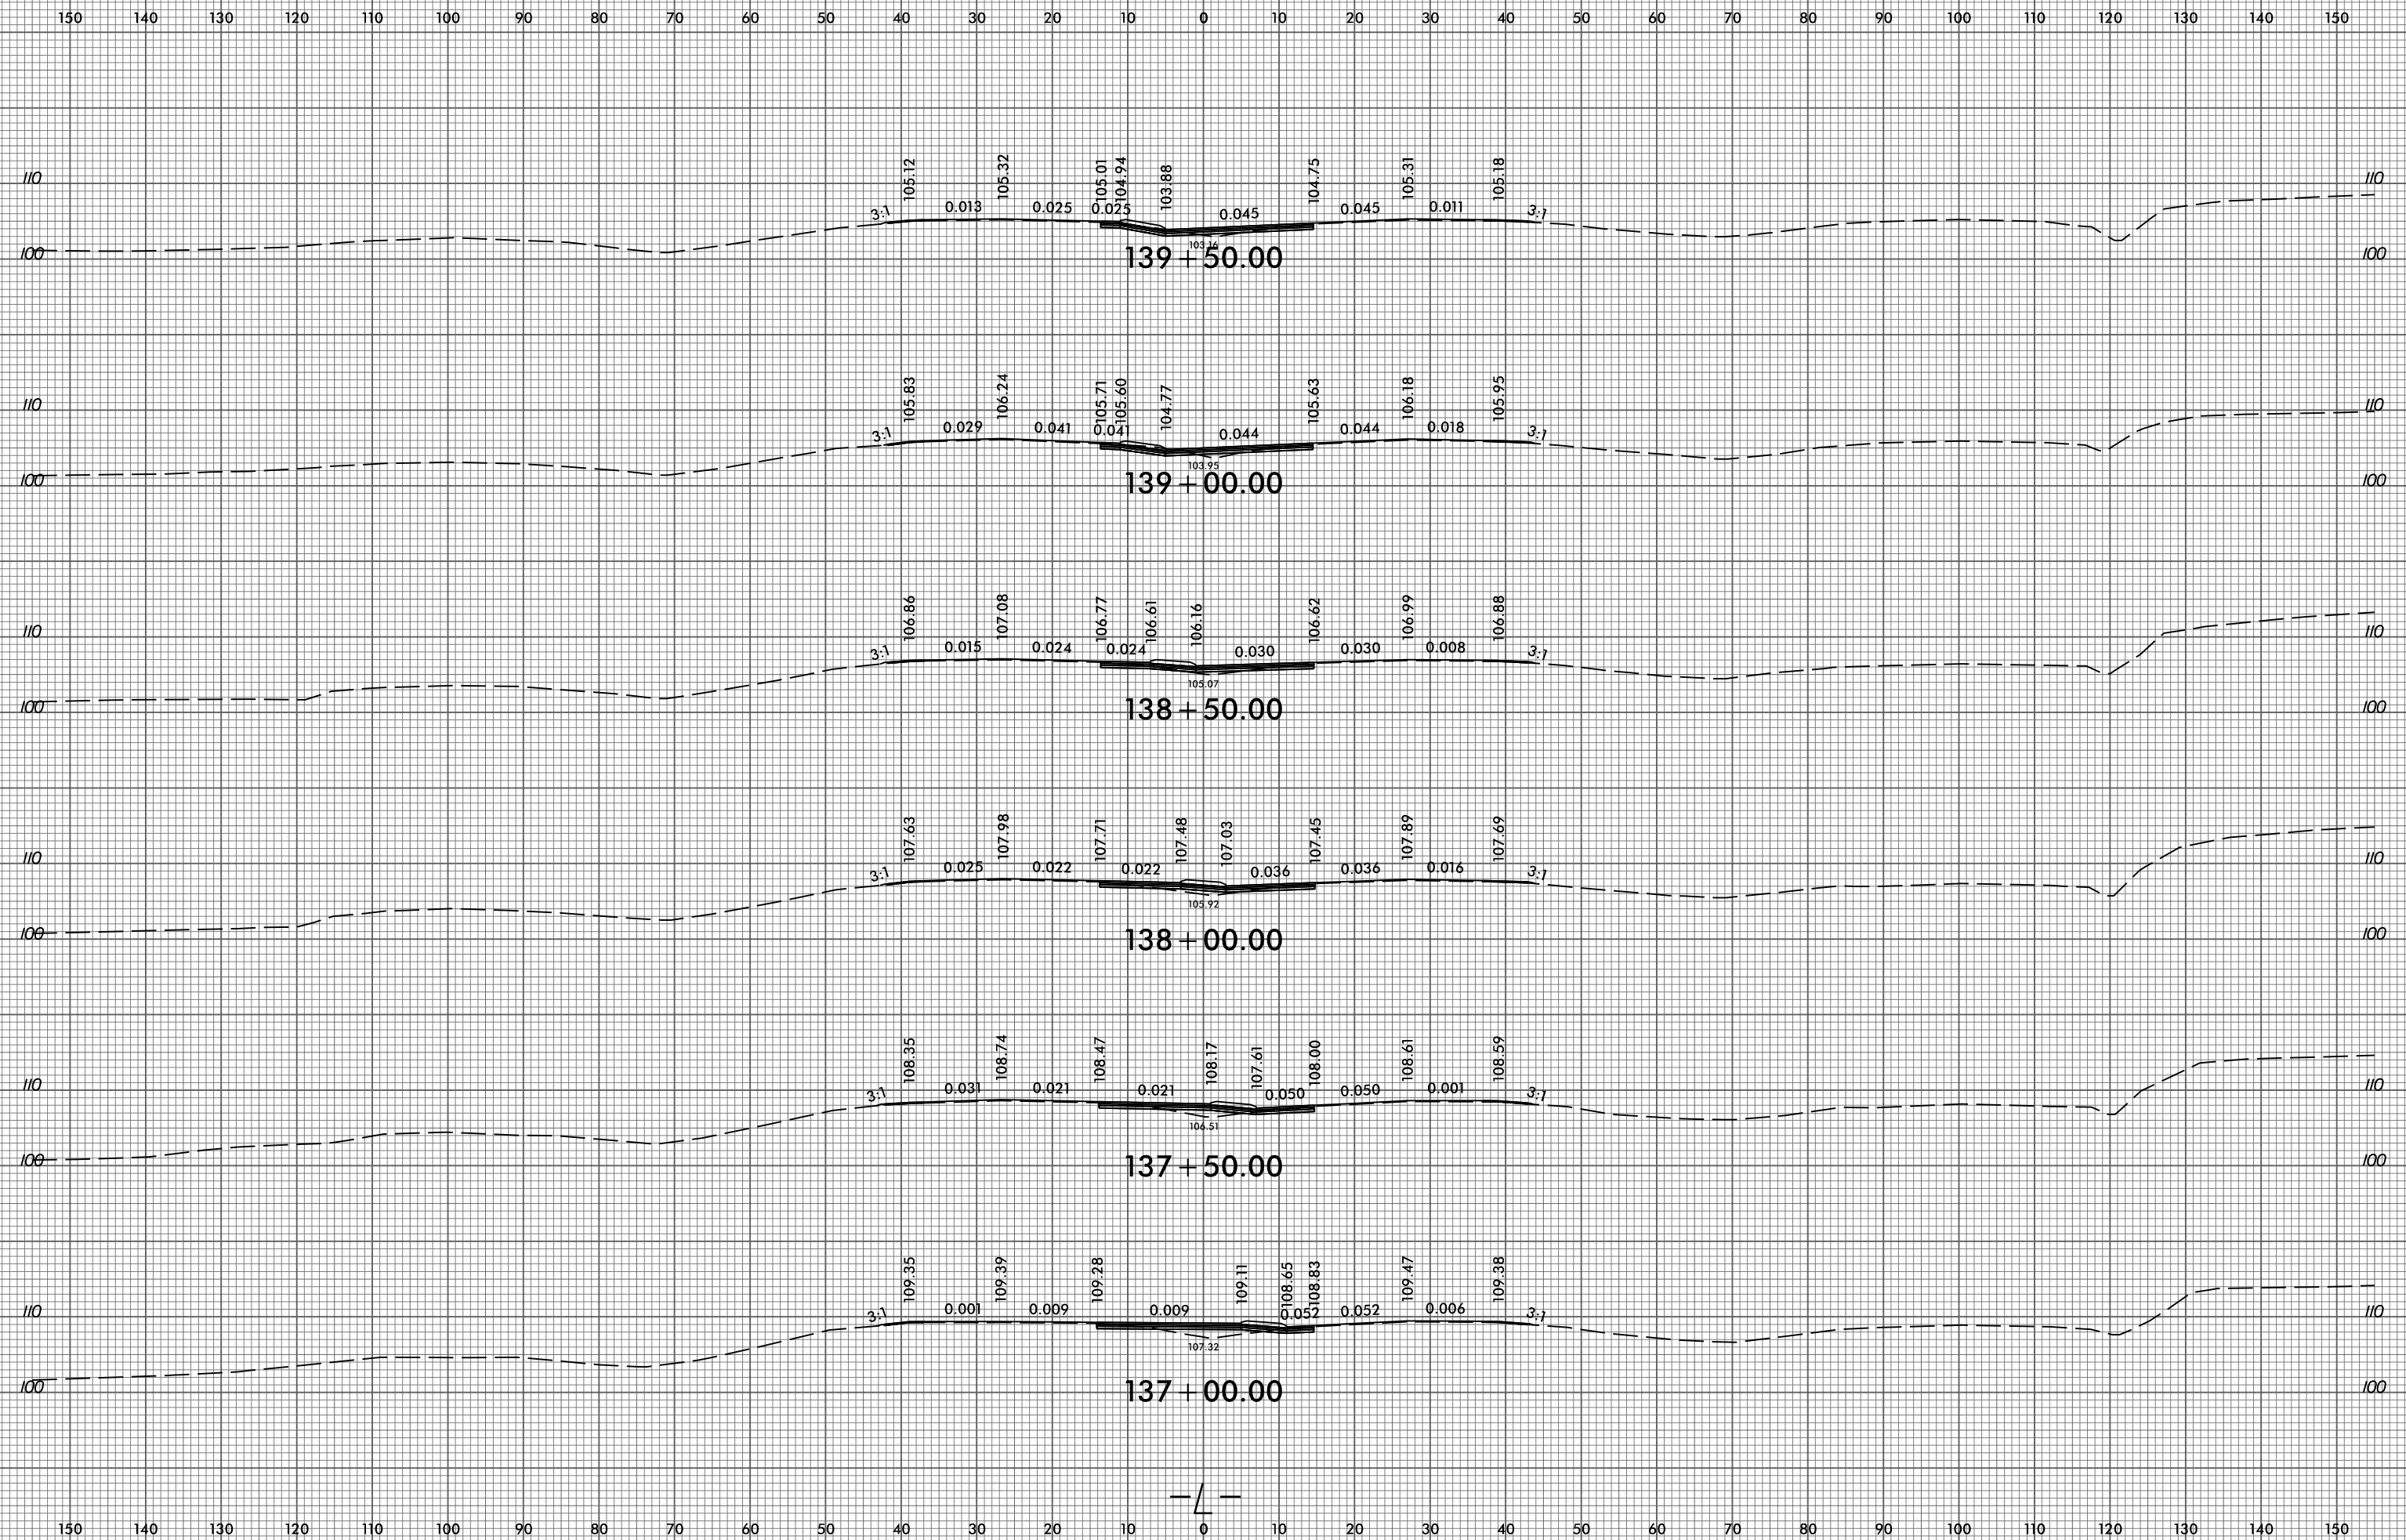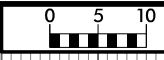


150 140 130 120 110 100 90 80 70 60 50 40 30 20 10 0 10 20 30 40 50 60 70 80 90 100 110 120 130 140 150

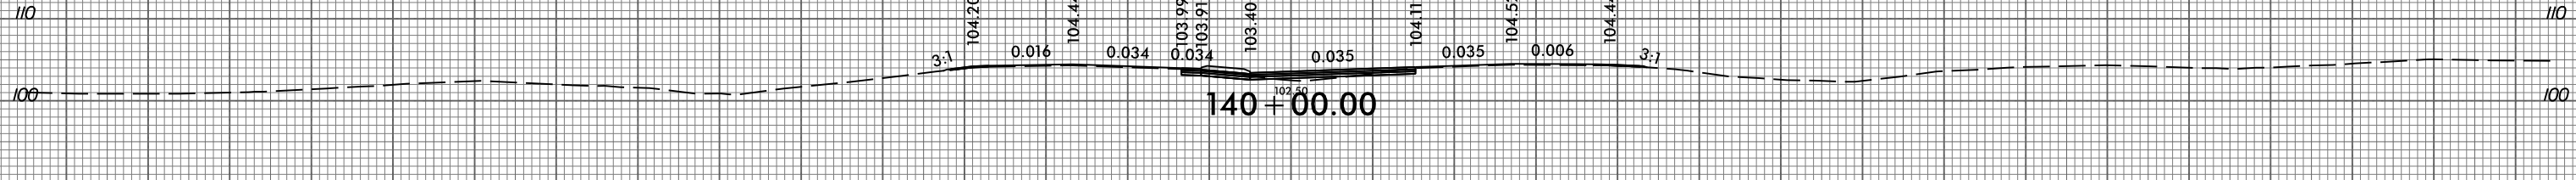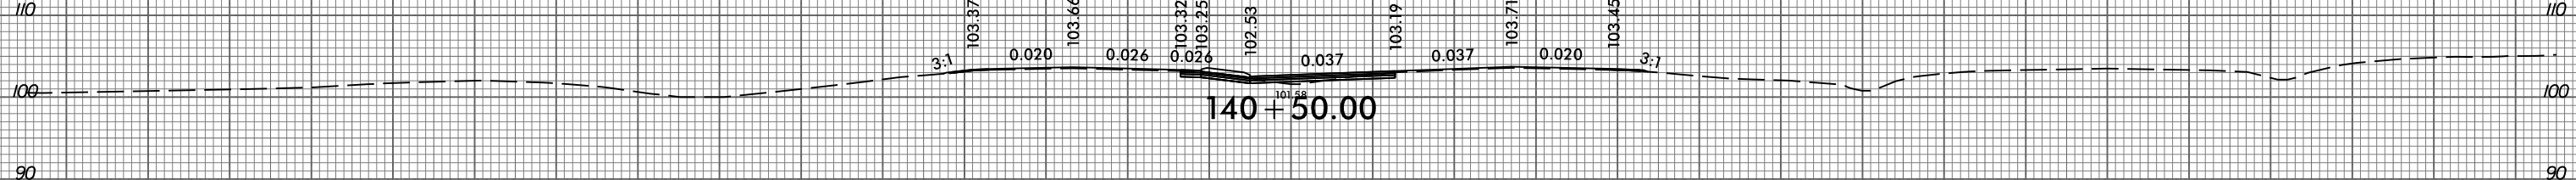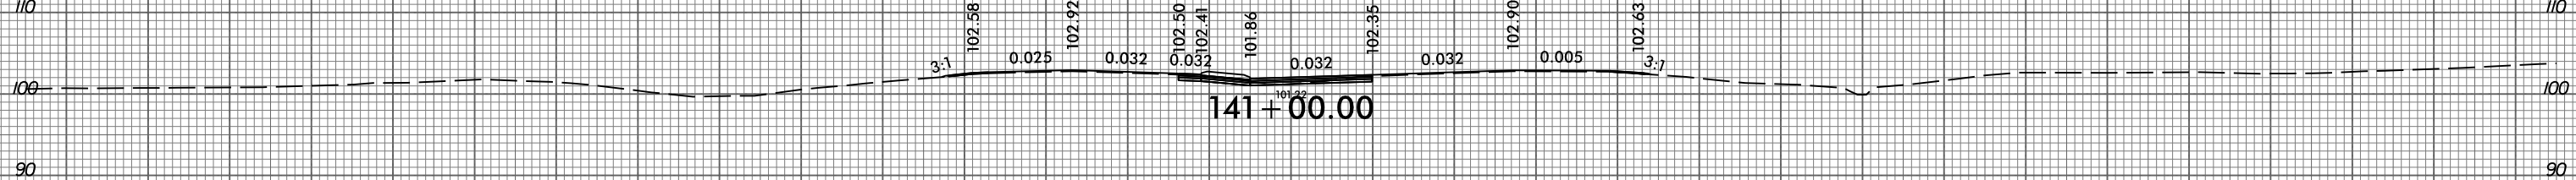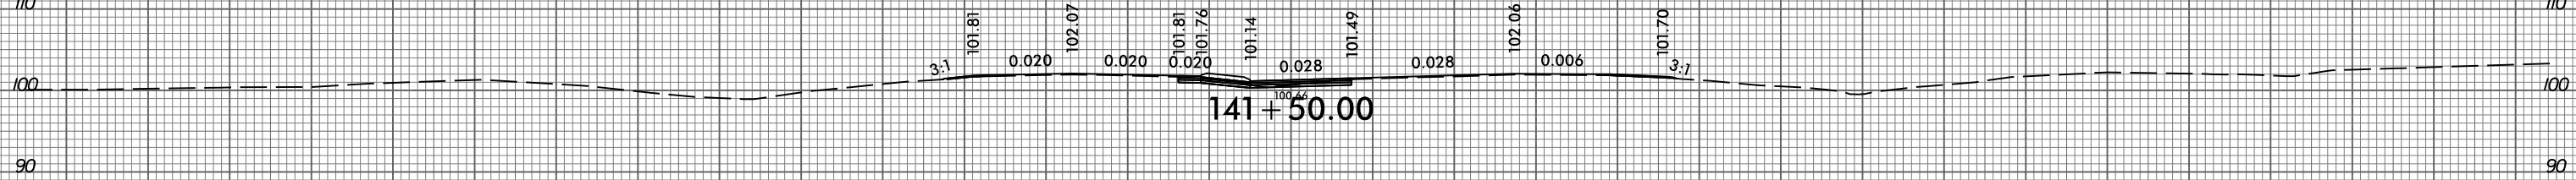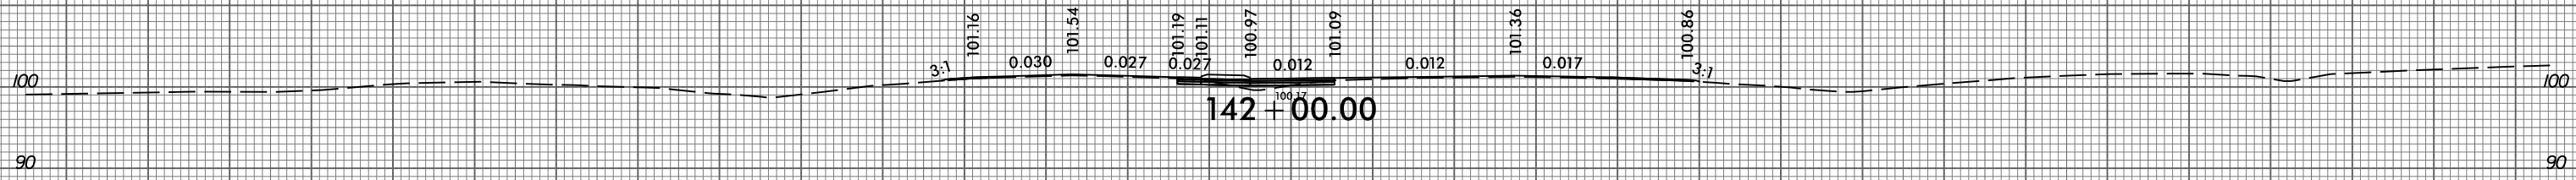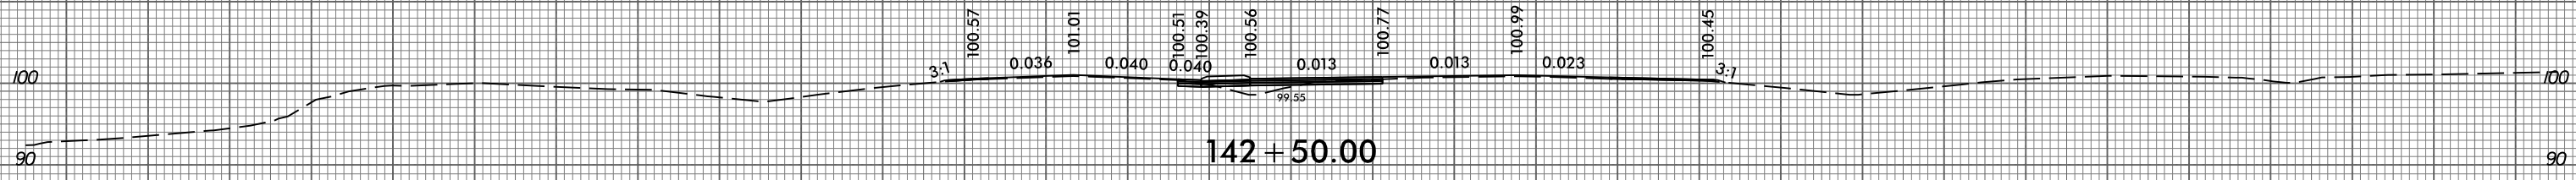


150 140 130 120 110 100 90 80 70 60 50 40 30 20 10 0 10 20 30 40 50 60 70 80 90 100 110 120 130 140 150





150 140 130 120 110 100 90 80 70 60 50 40 30 20 10 0 10 20 30 40 50 60 70 80 90 100 110 120 130 140 150

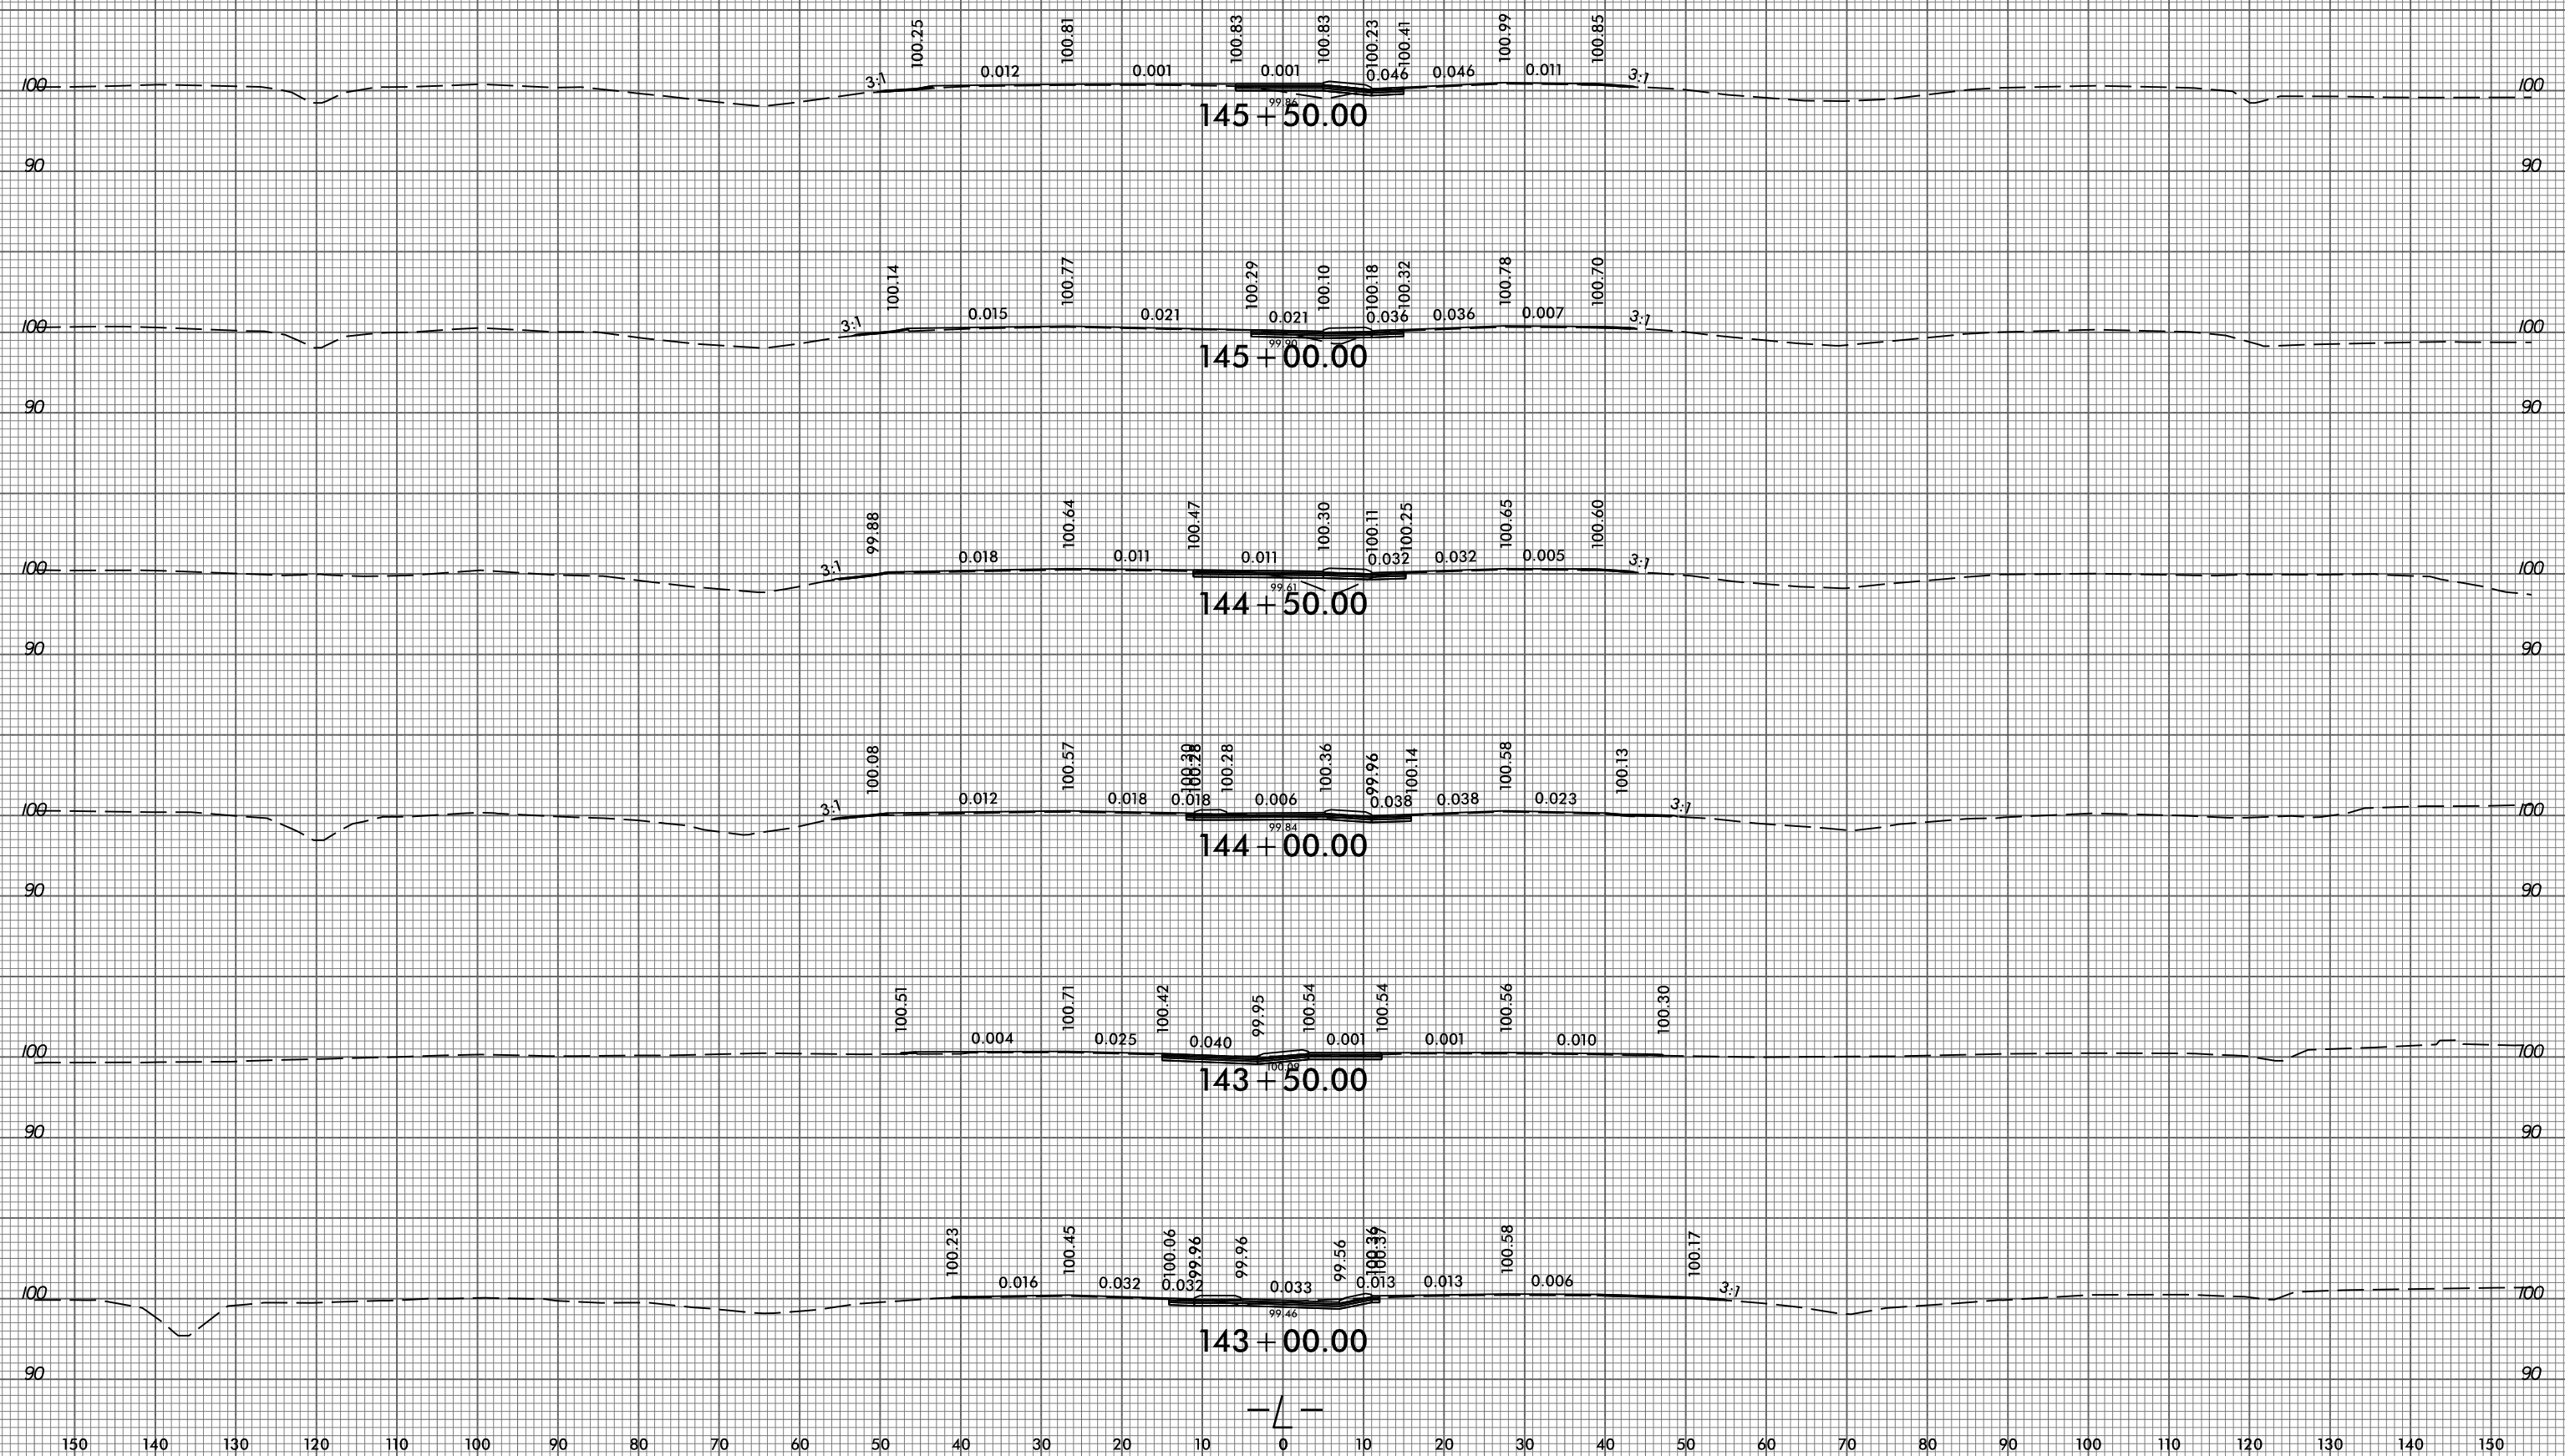

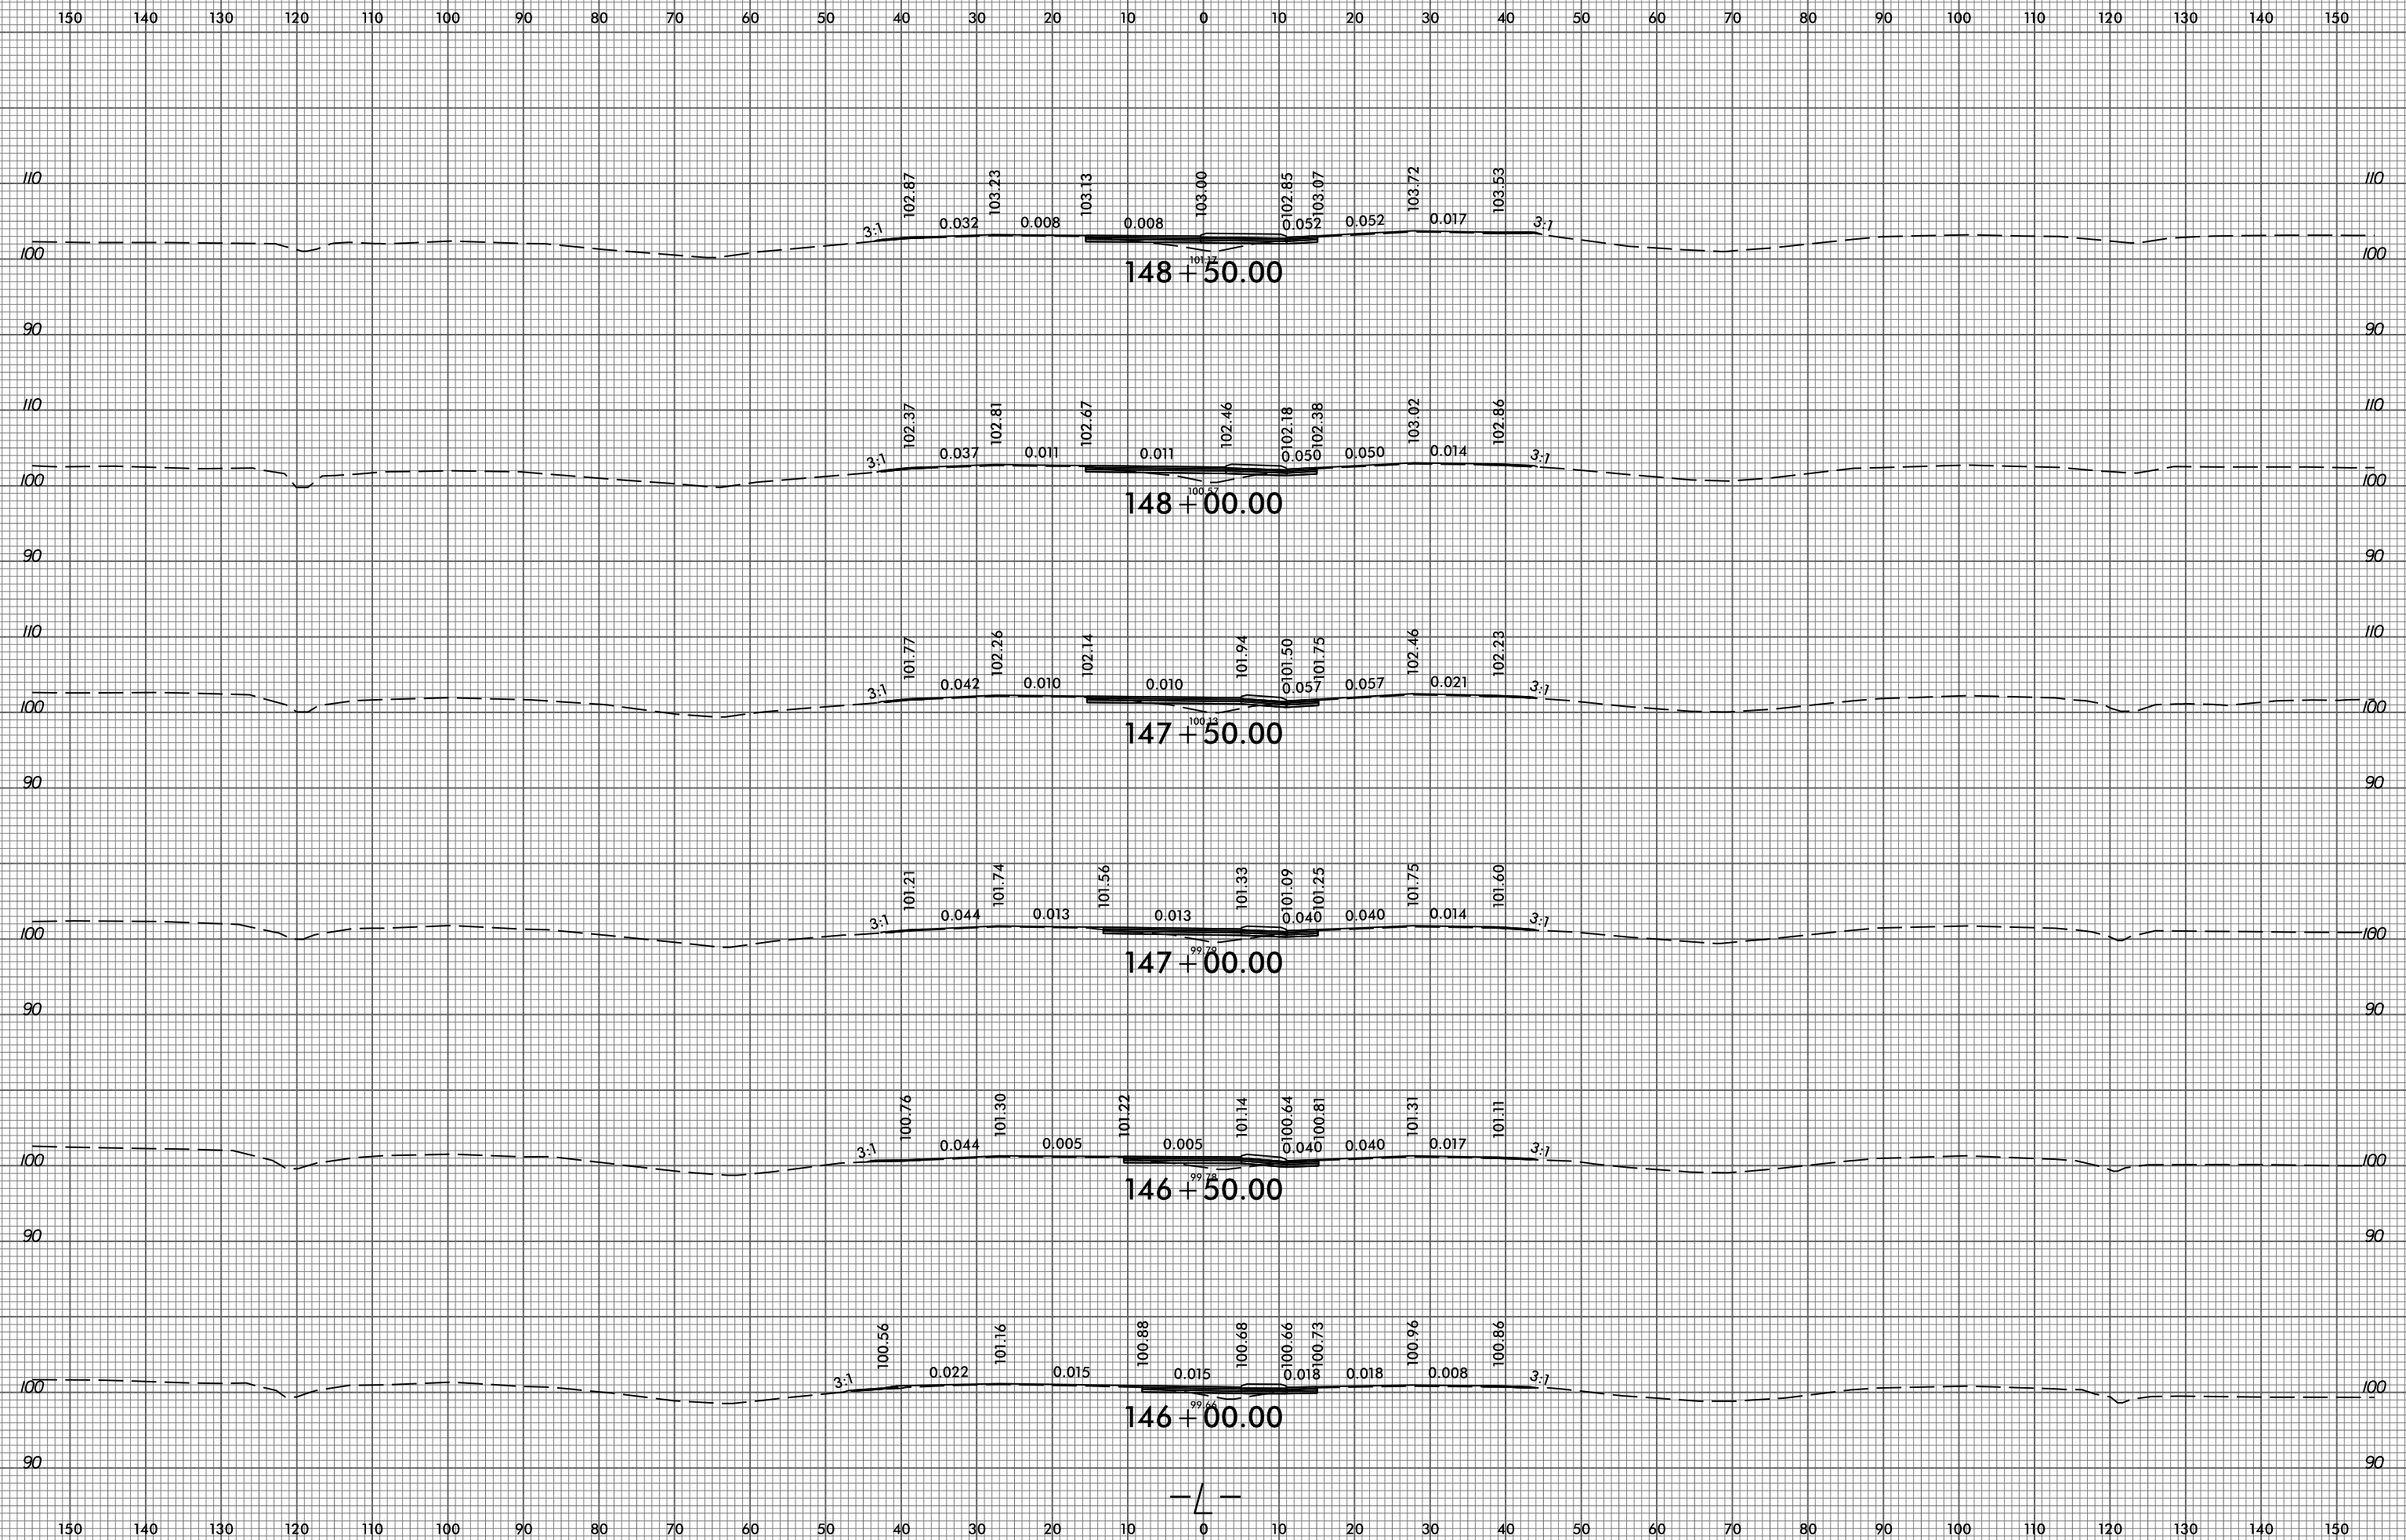






150 140 130 120 110 100 90 80 70 60 50 40 30 20 10 0 10 20 30 40 50 60 70 80 90 100 110 120 130 140 150

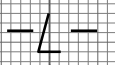
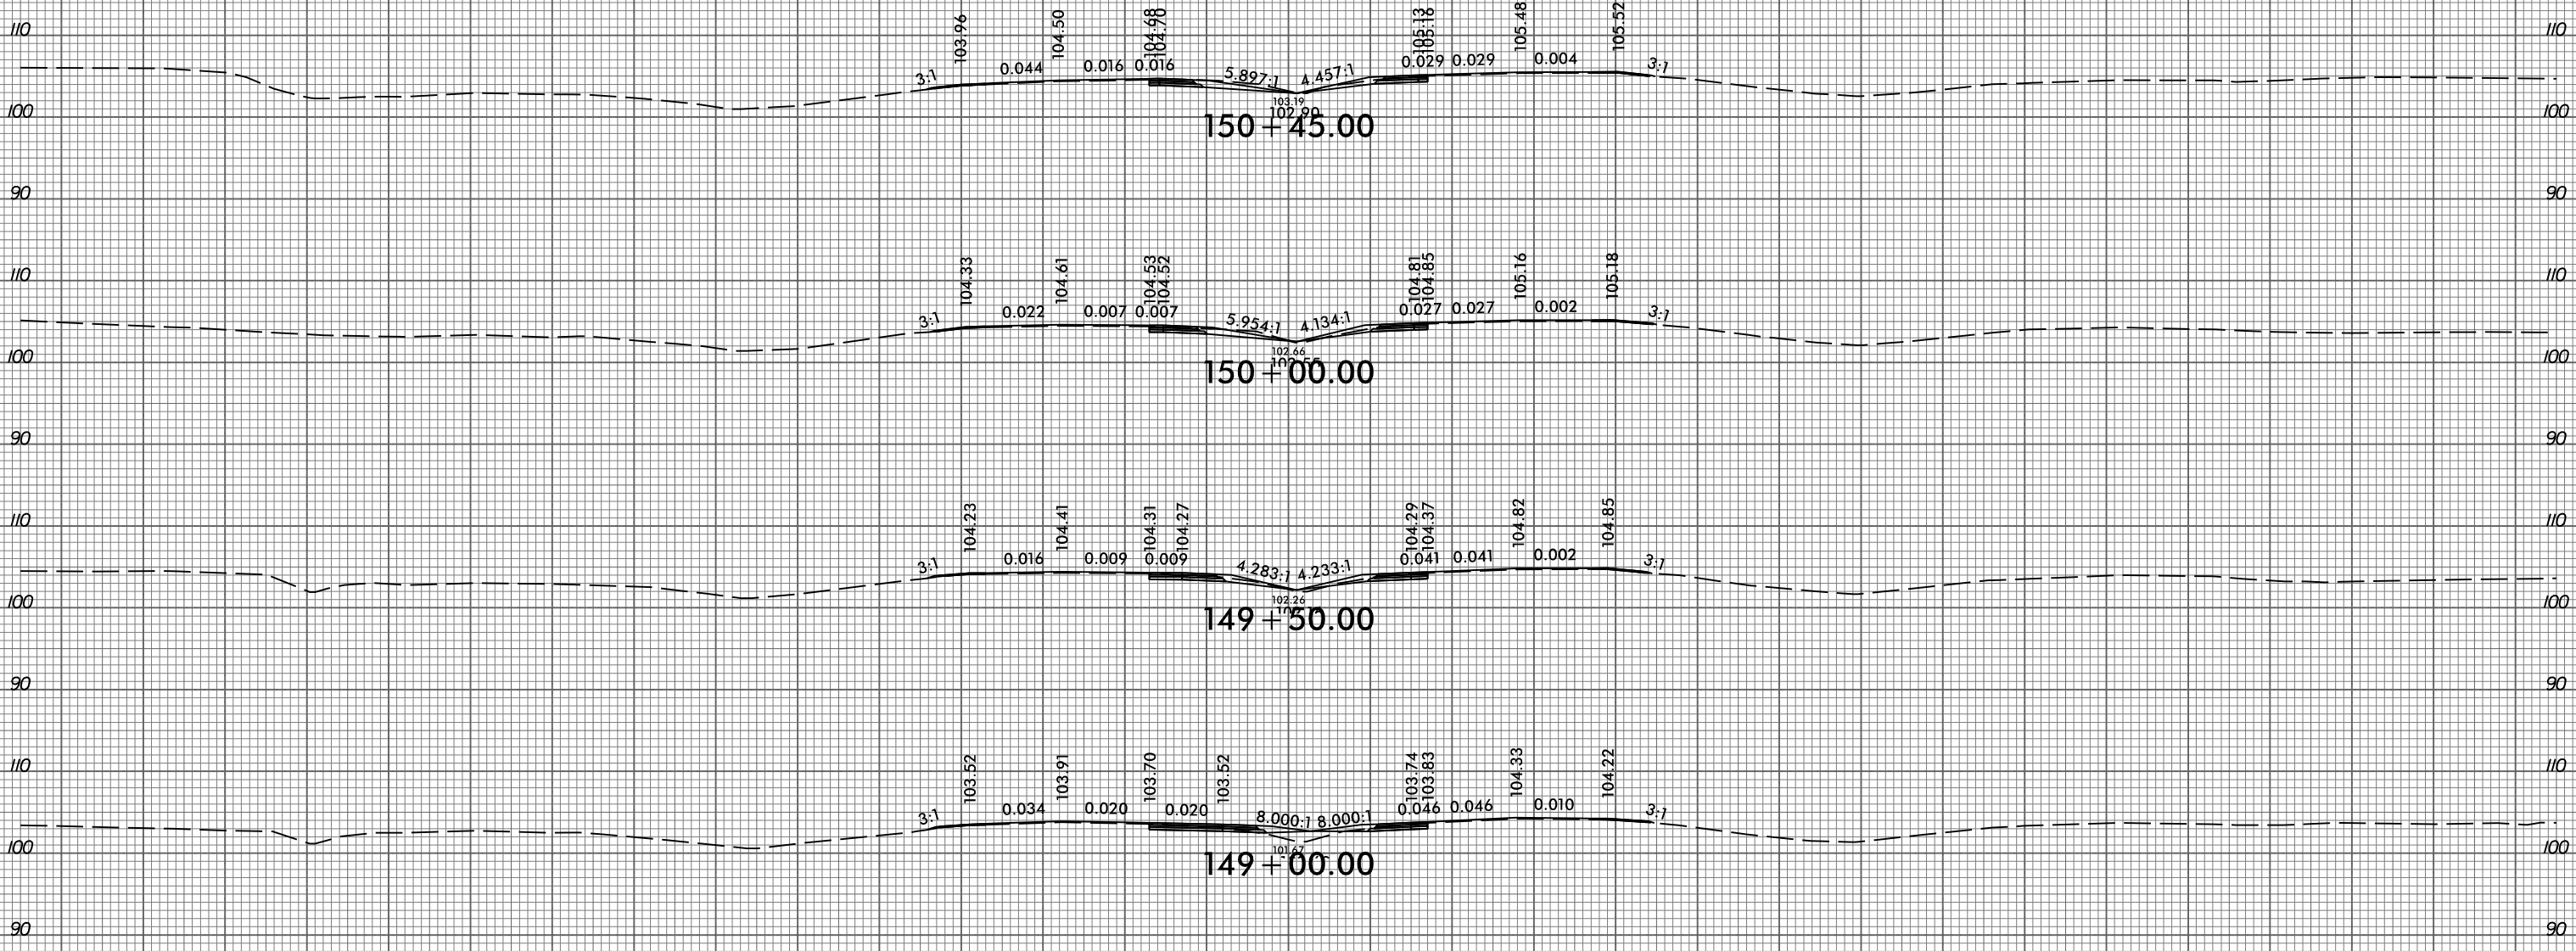



150 140 130 120 110 100 90 80 70 60 50 40 30 20 10 0 10 20 30 40 50 60 70 80 90 100 110 120 130 140 150

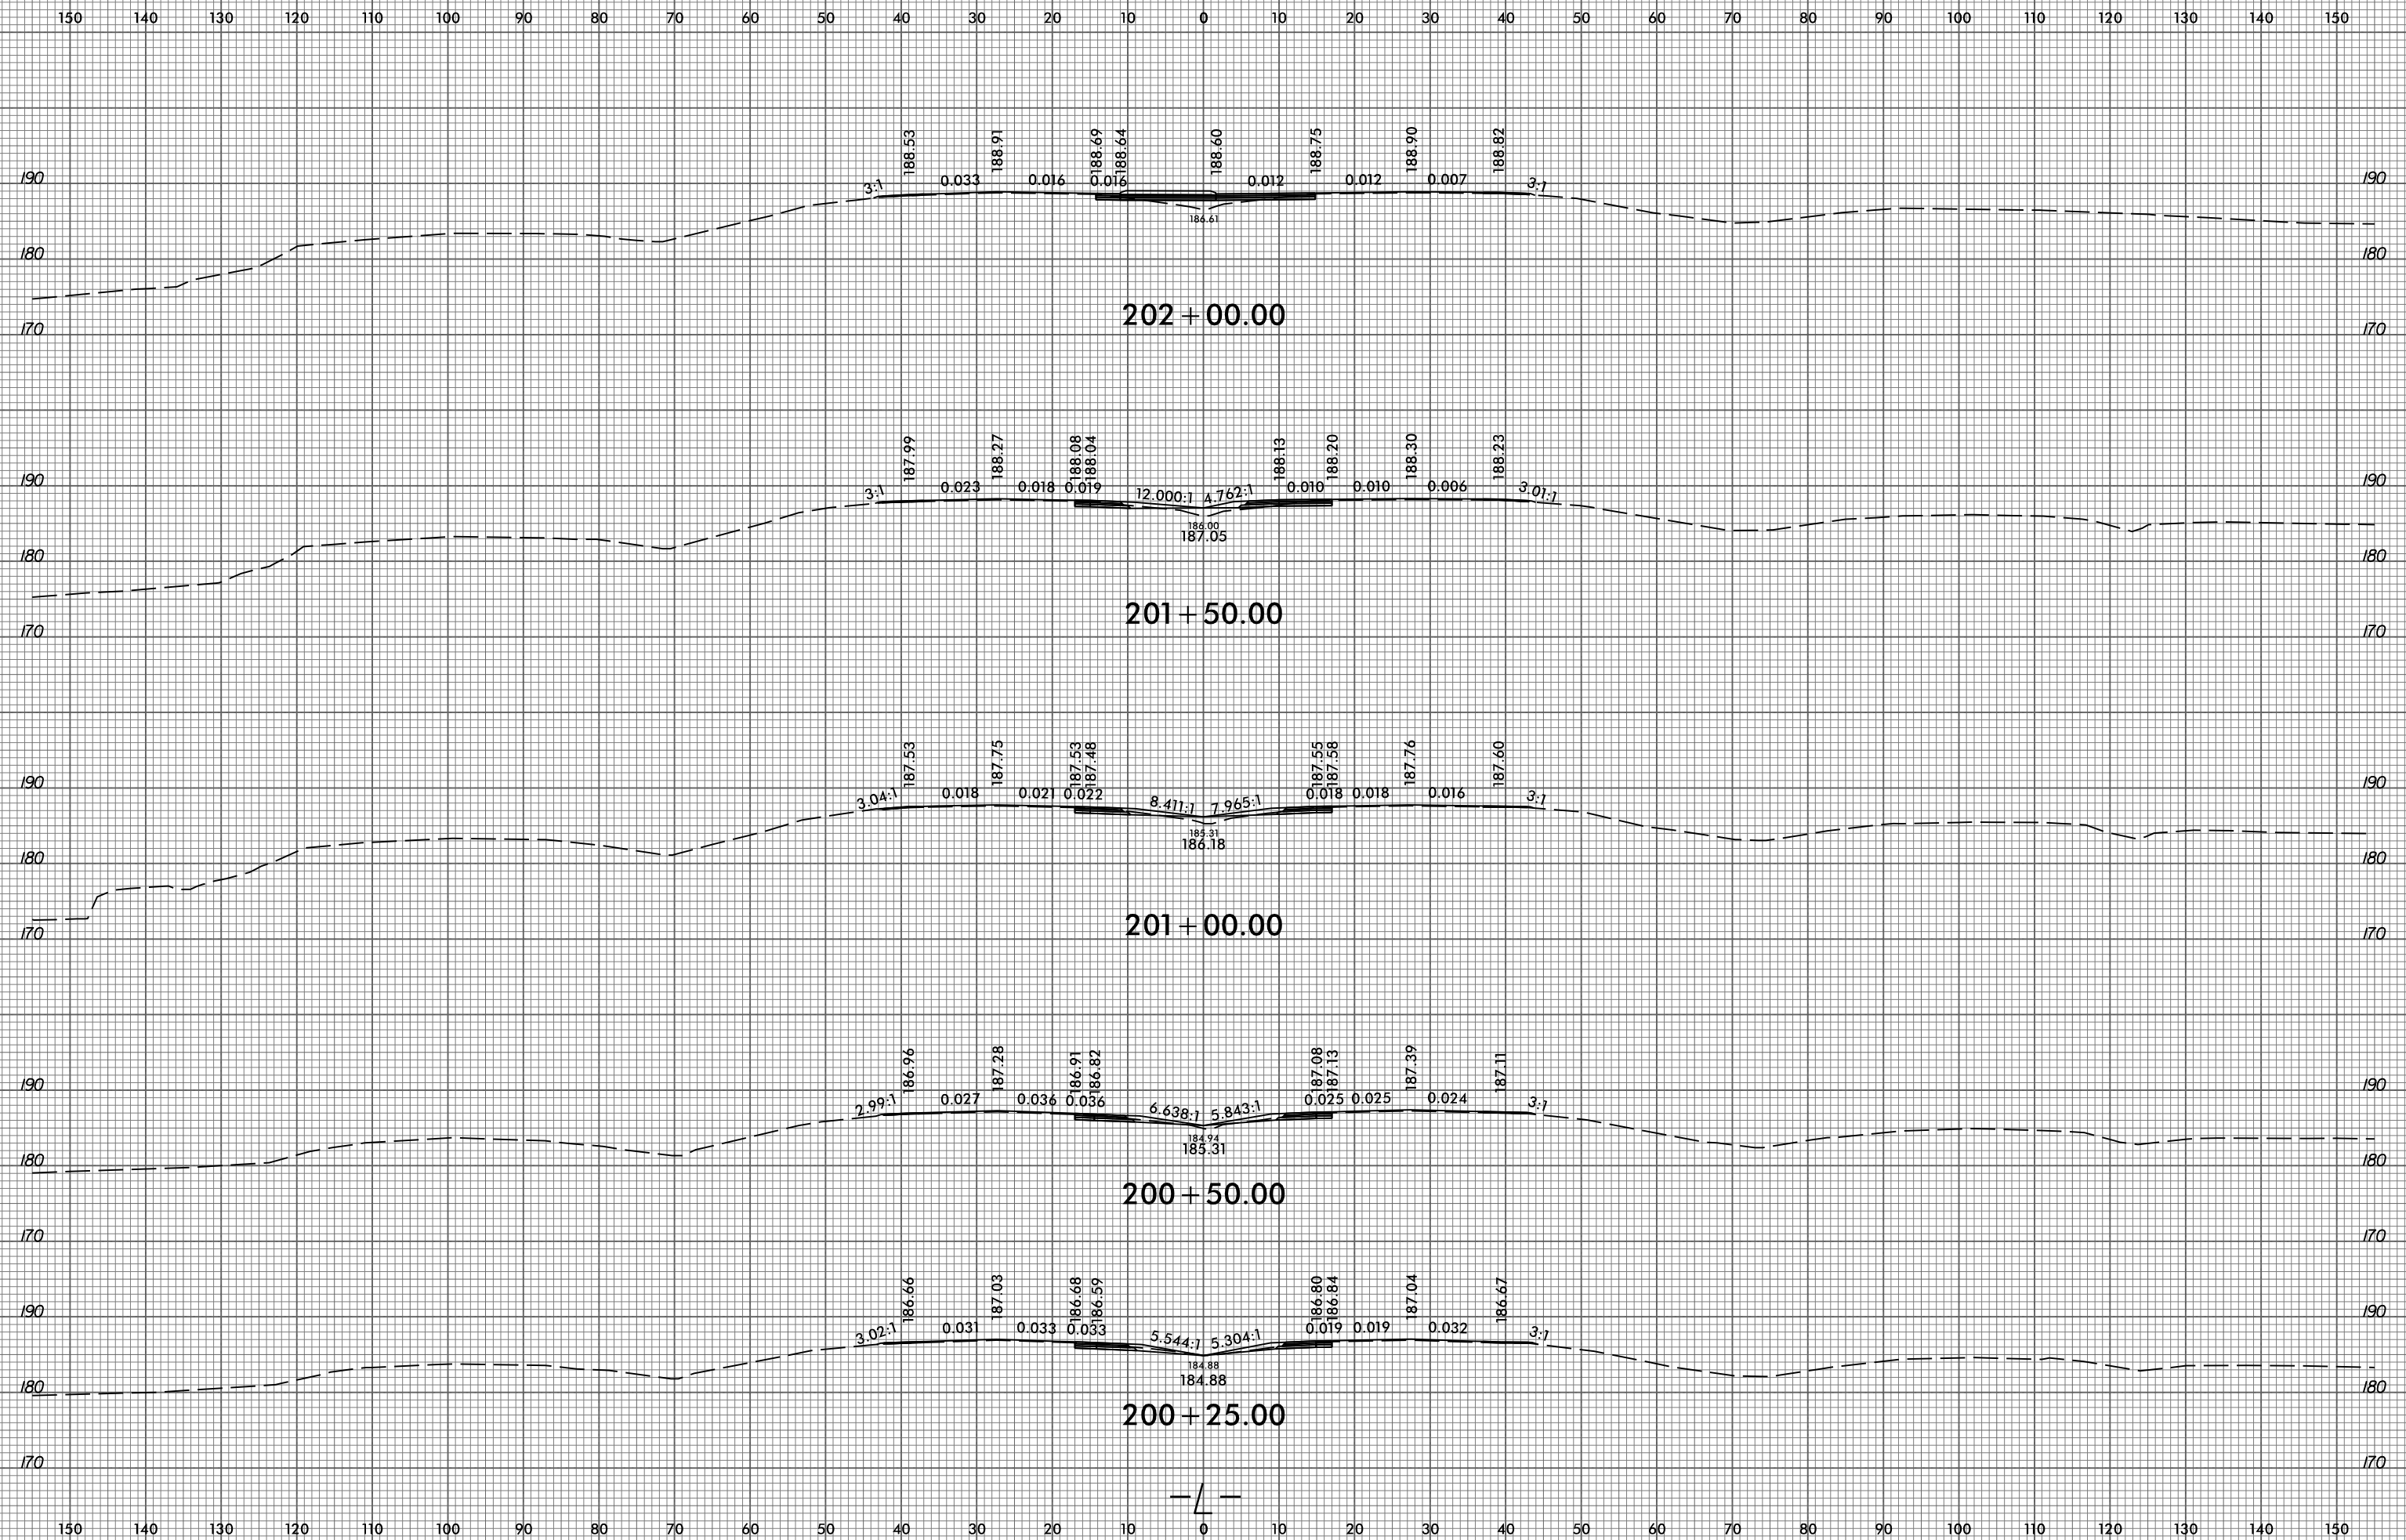


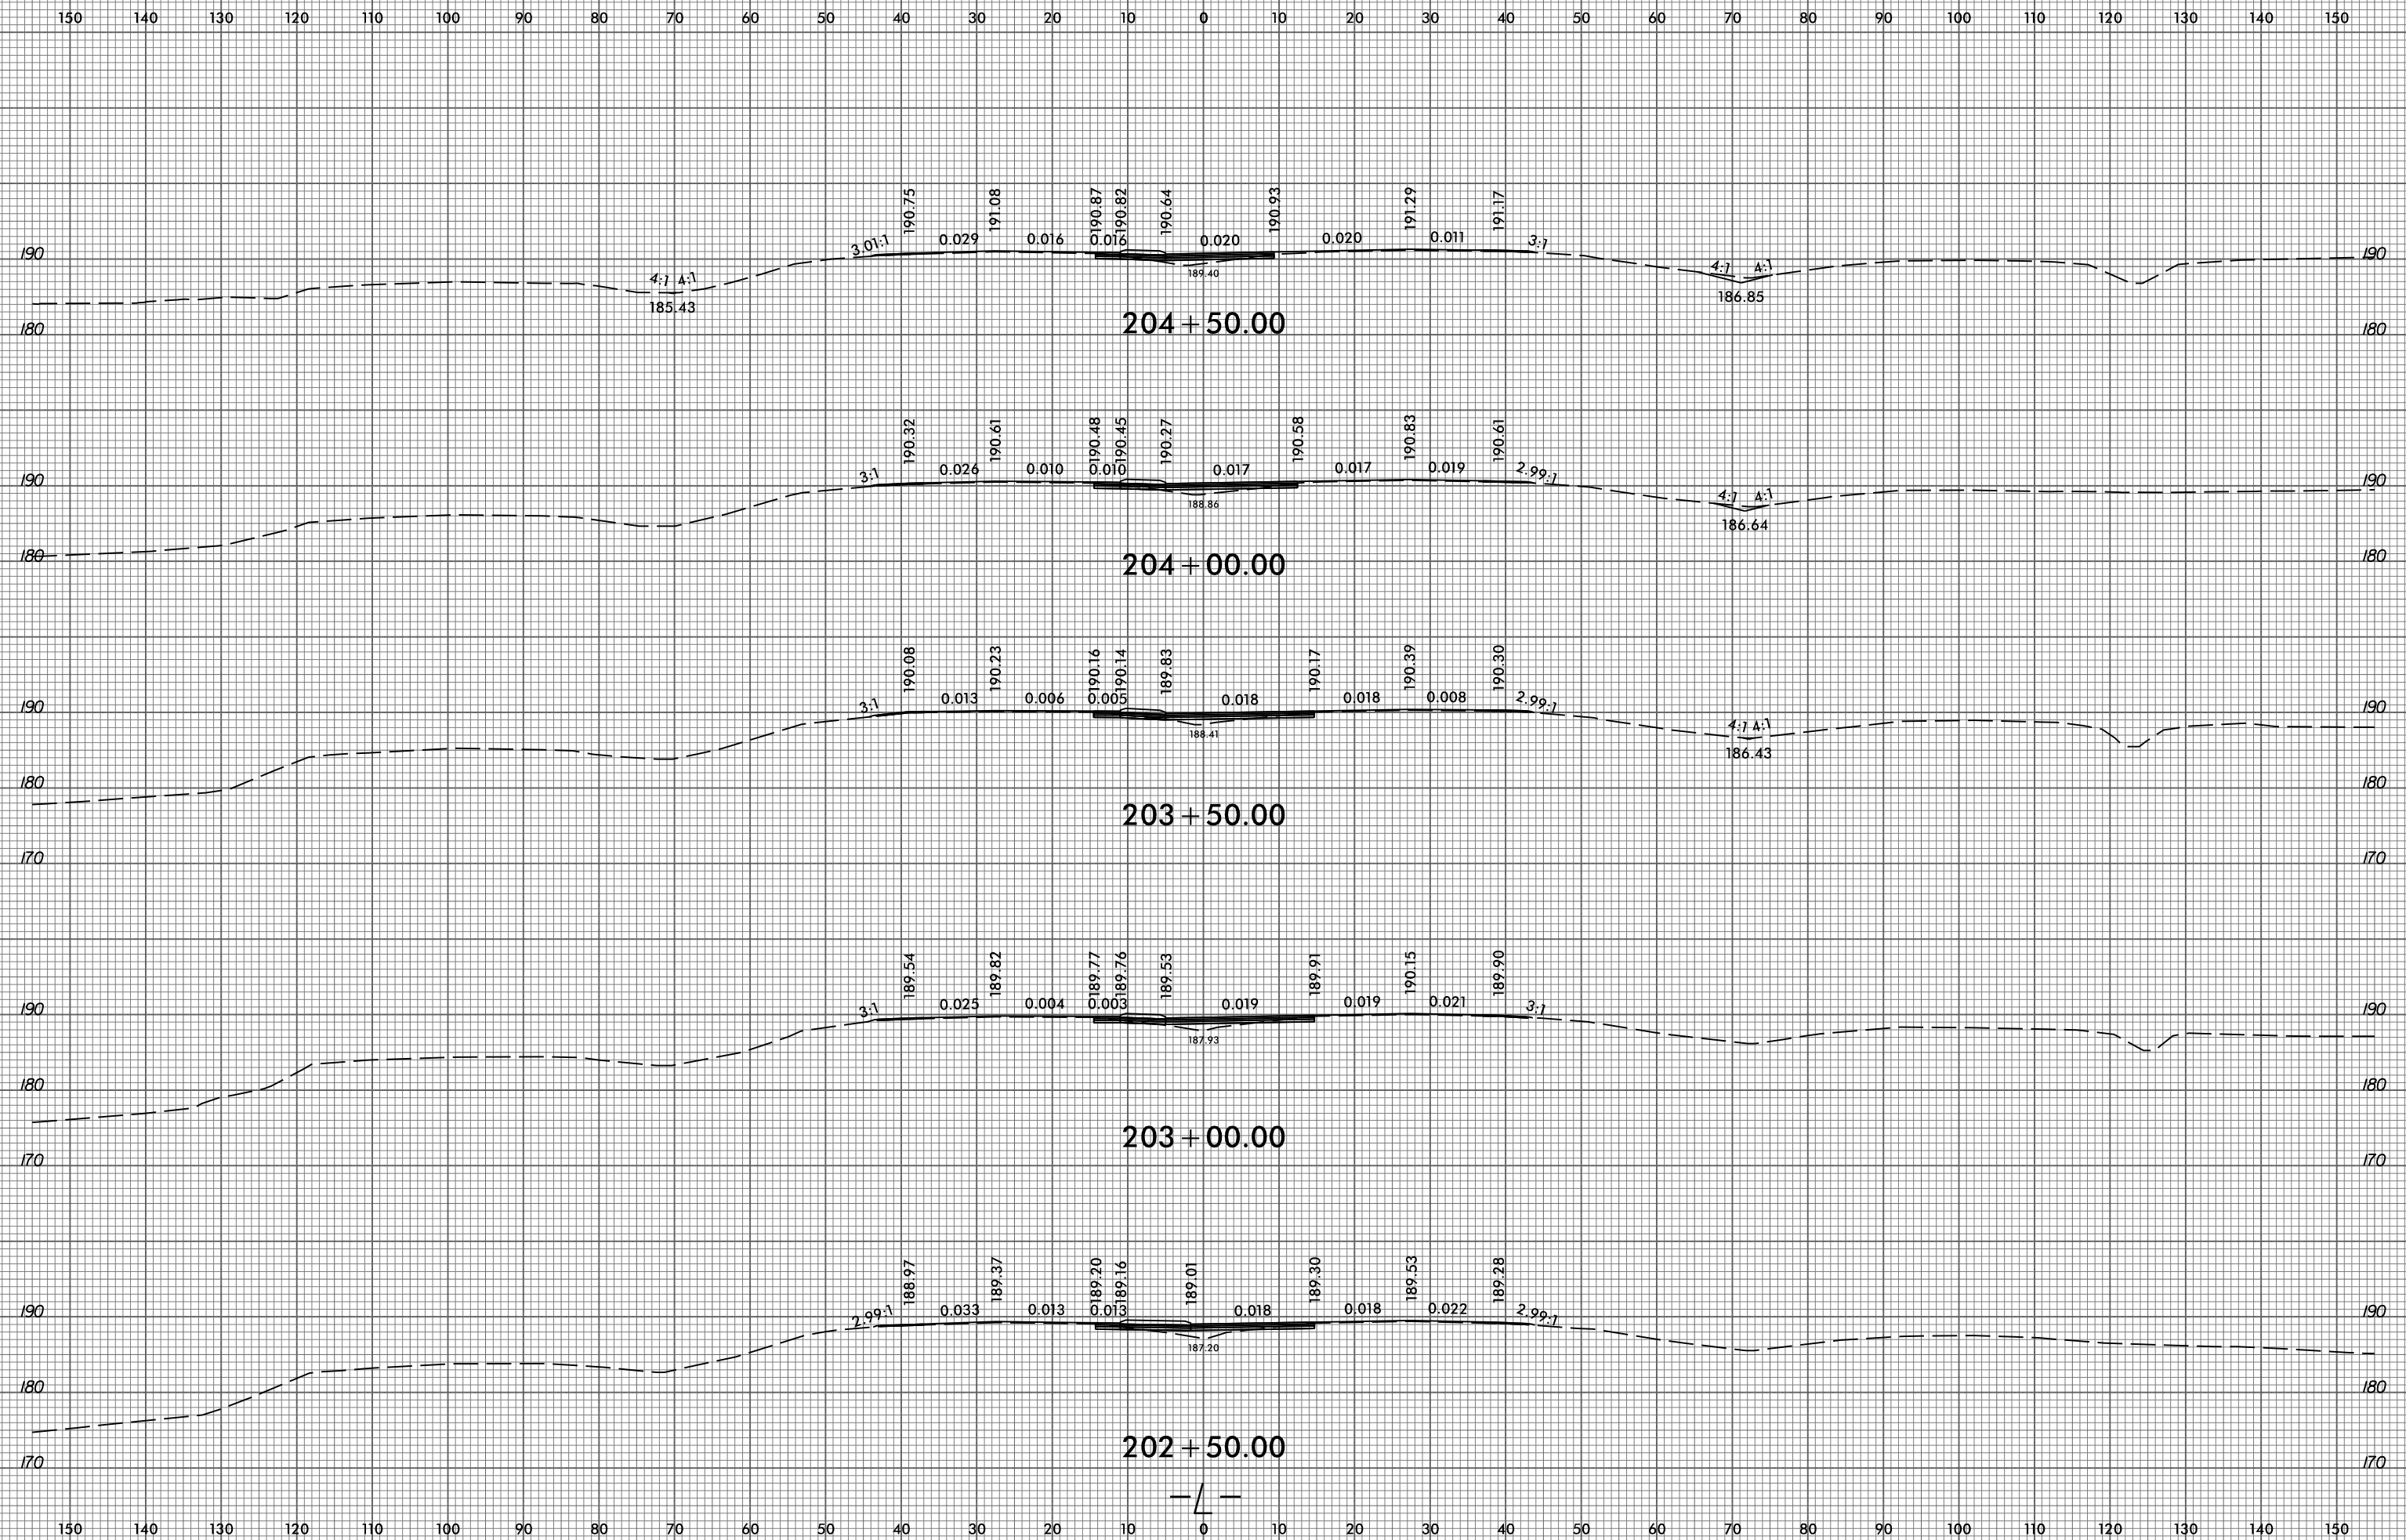



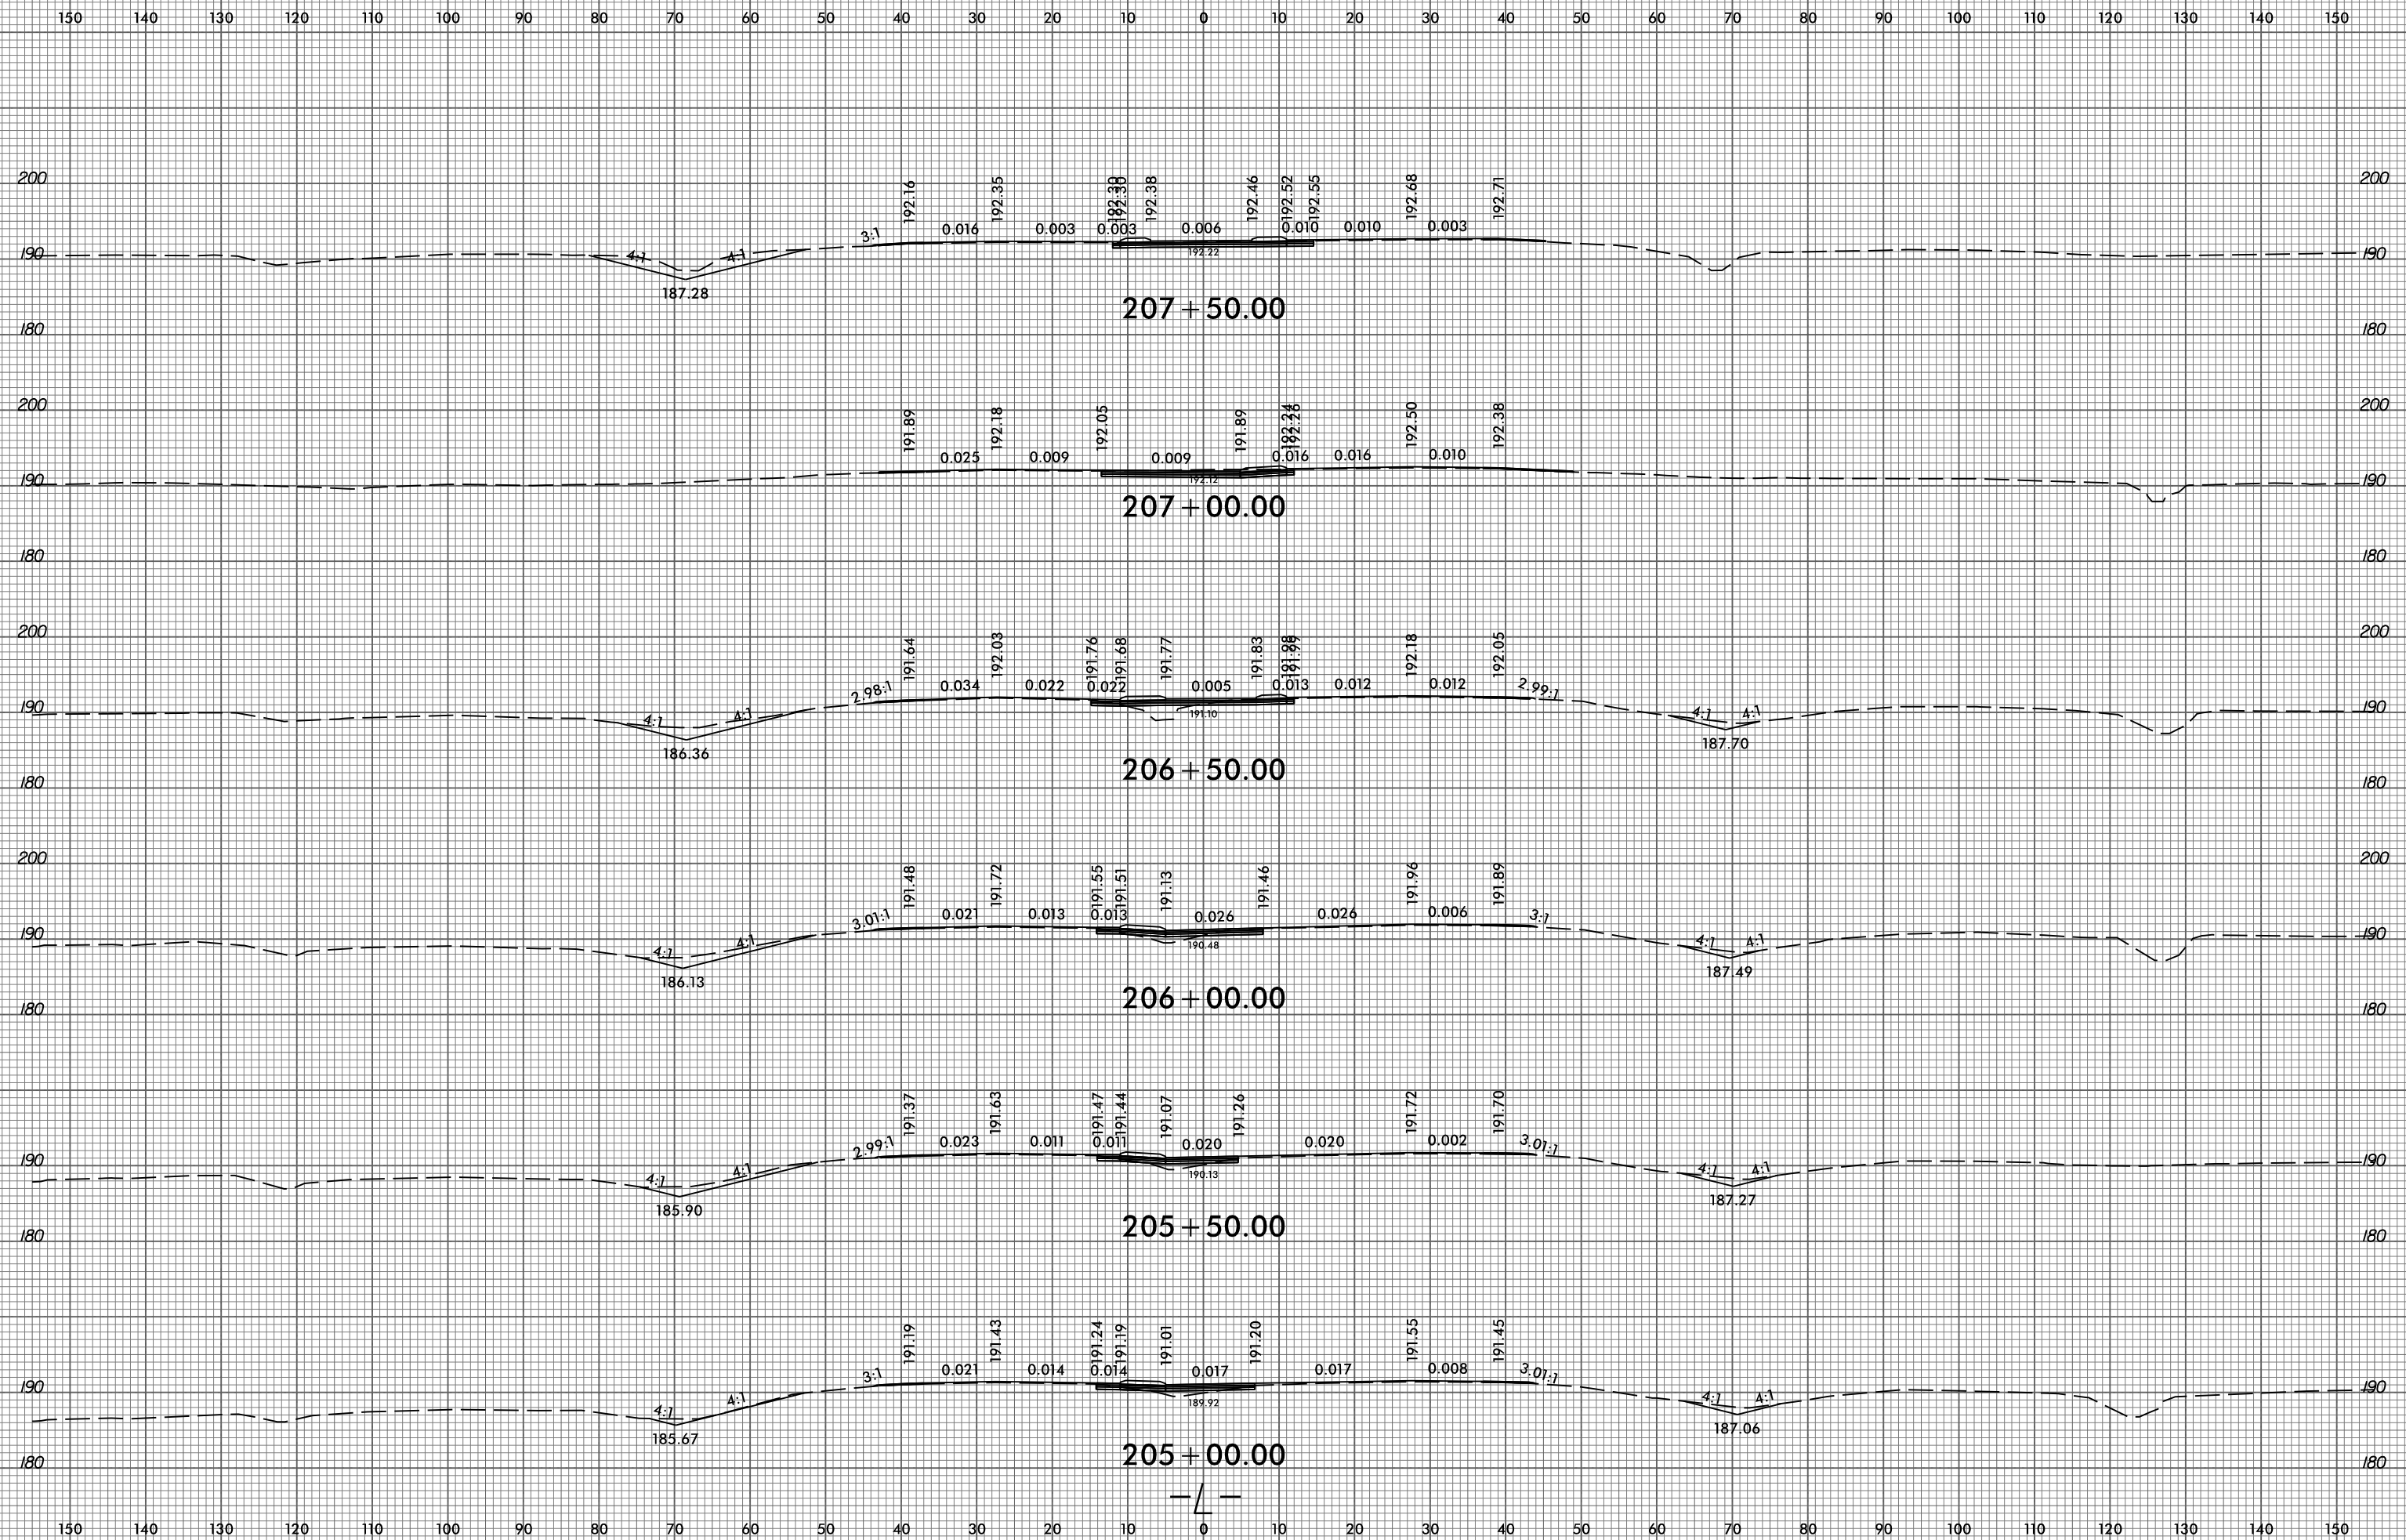


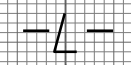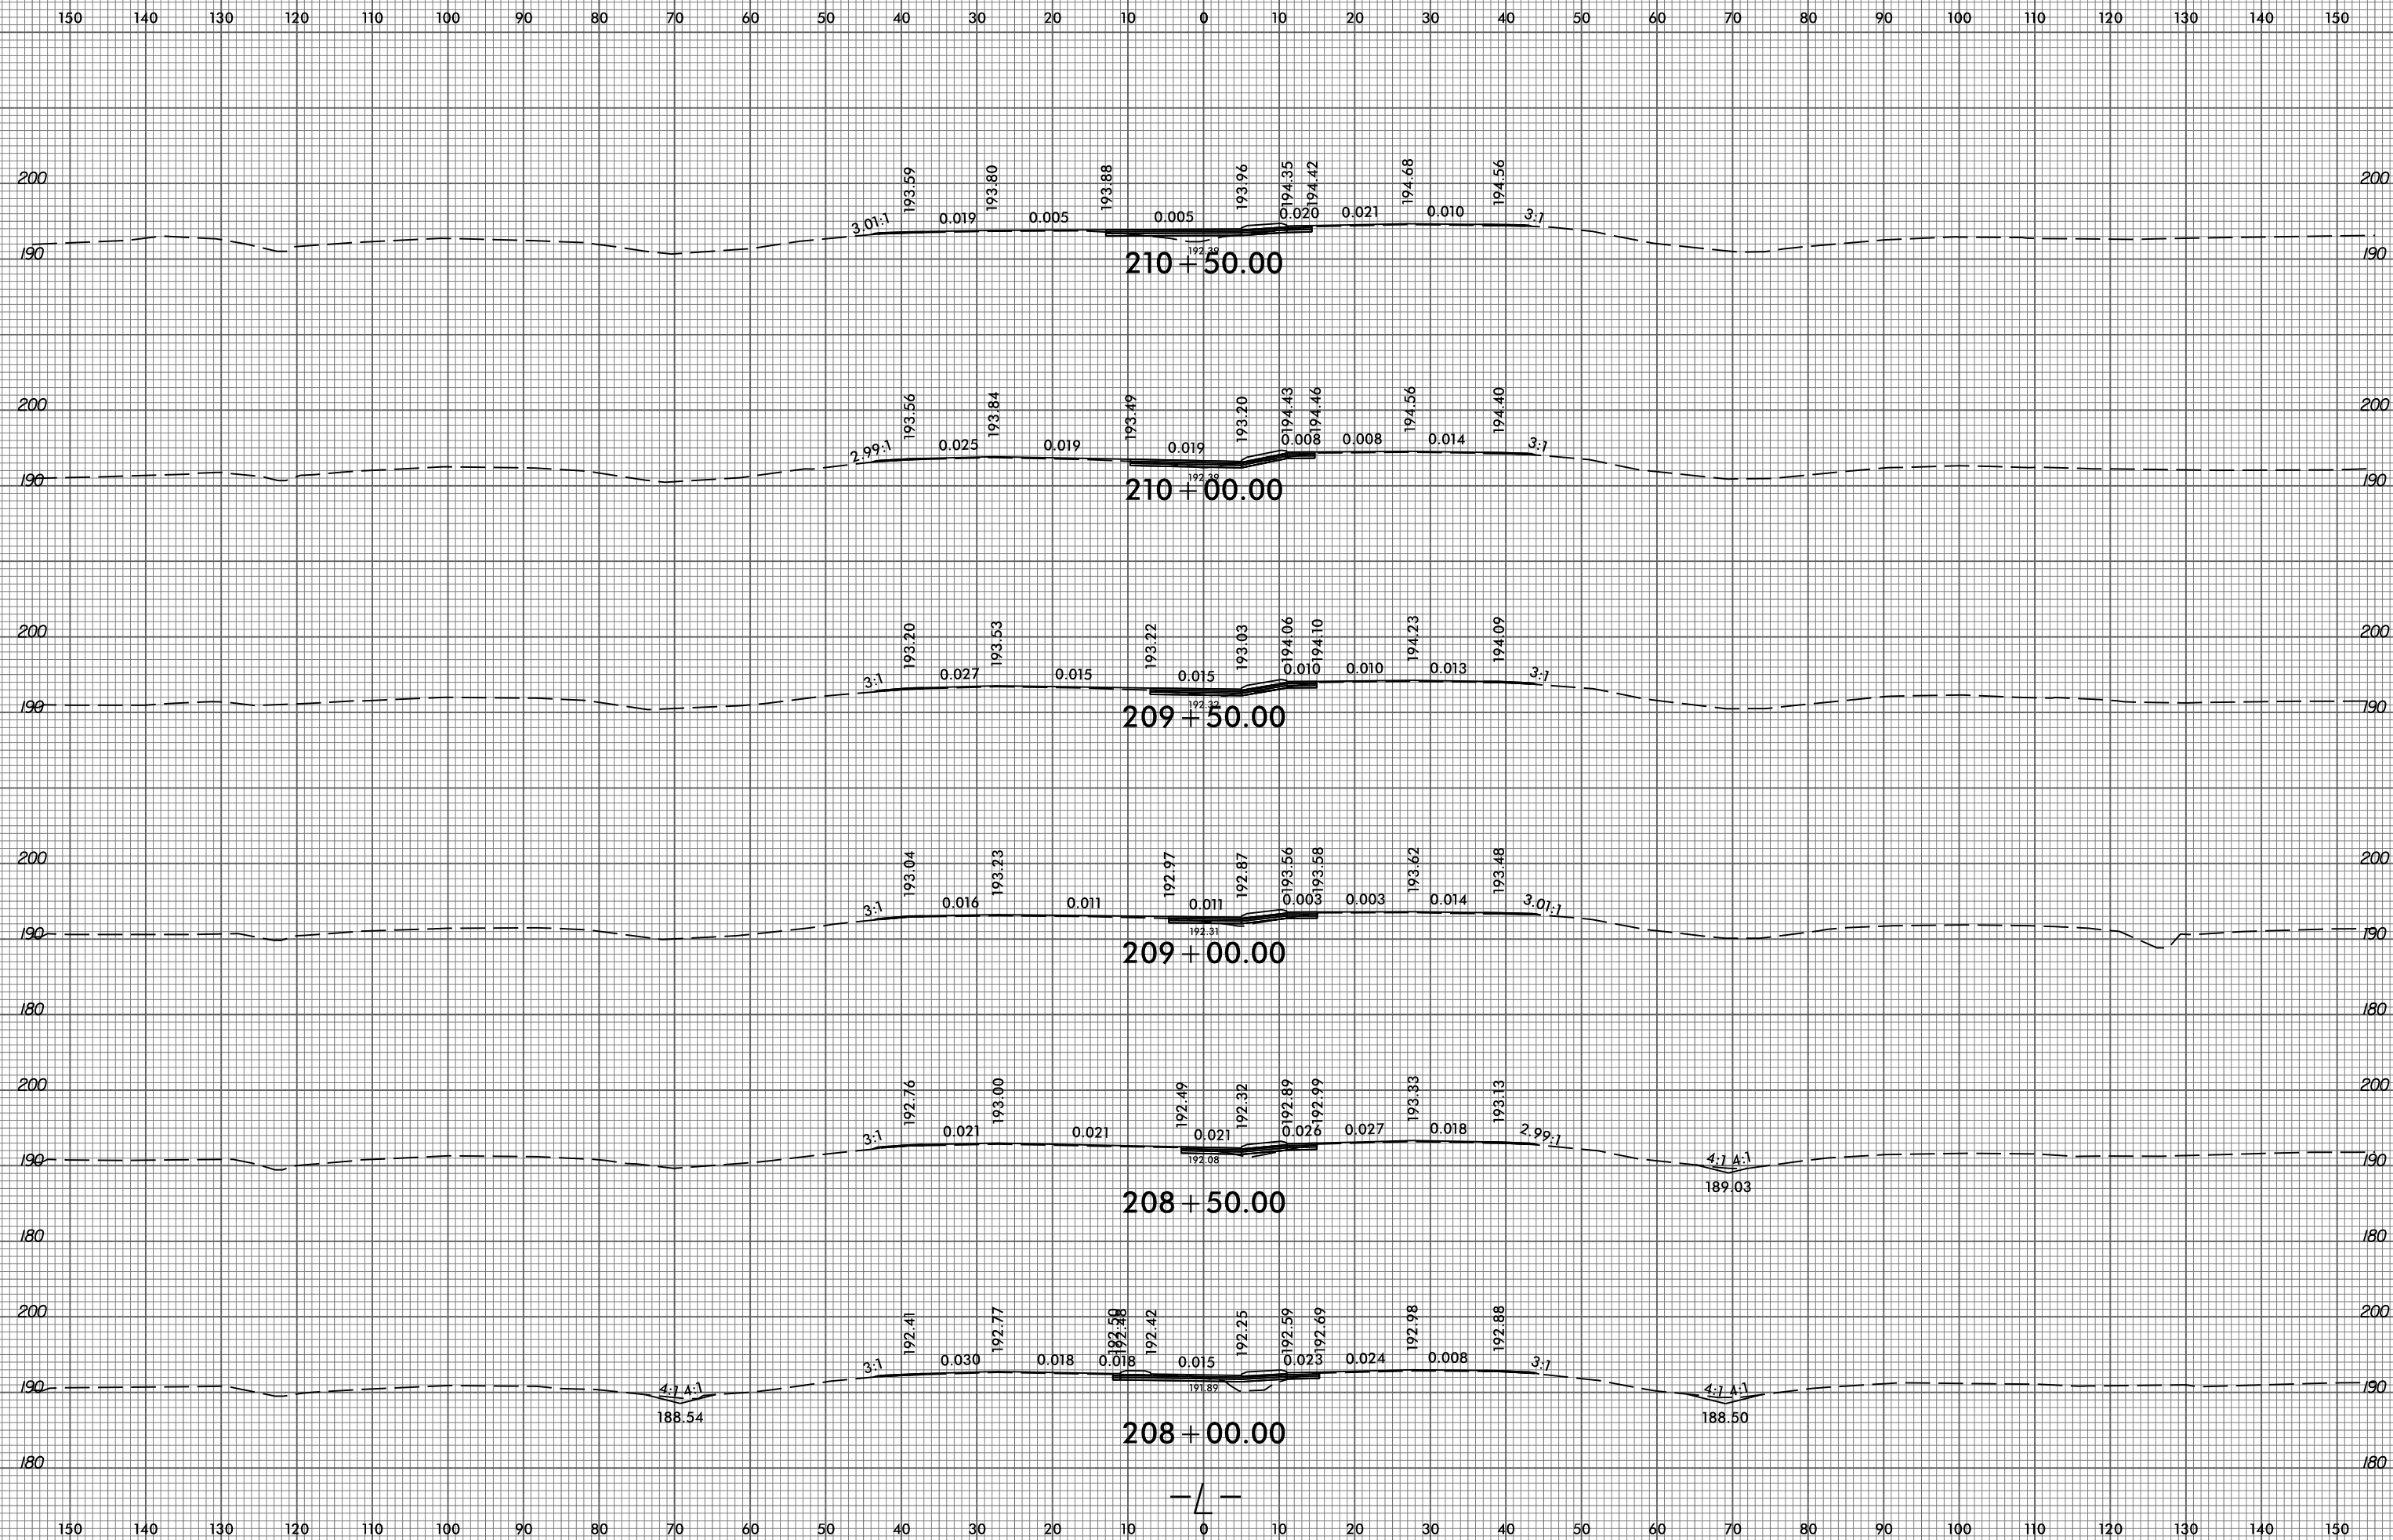


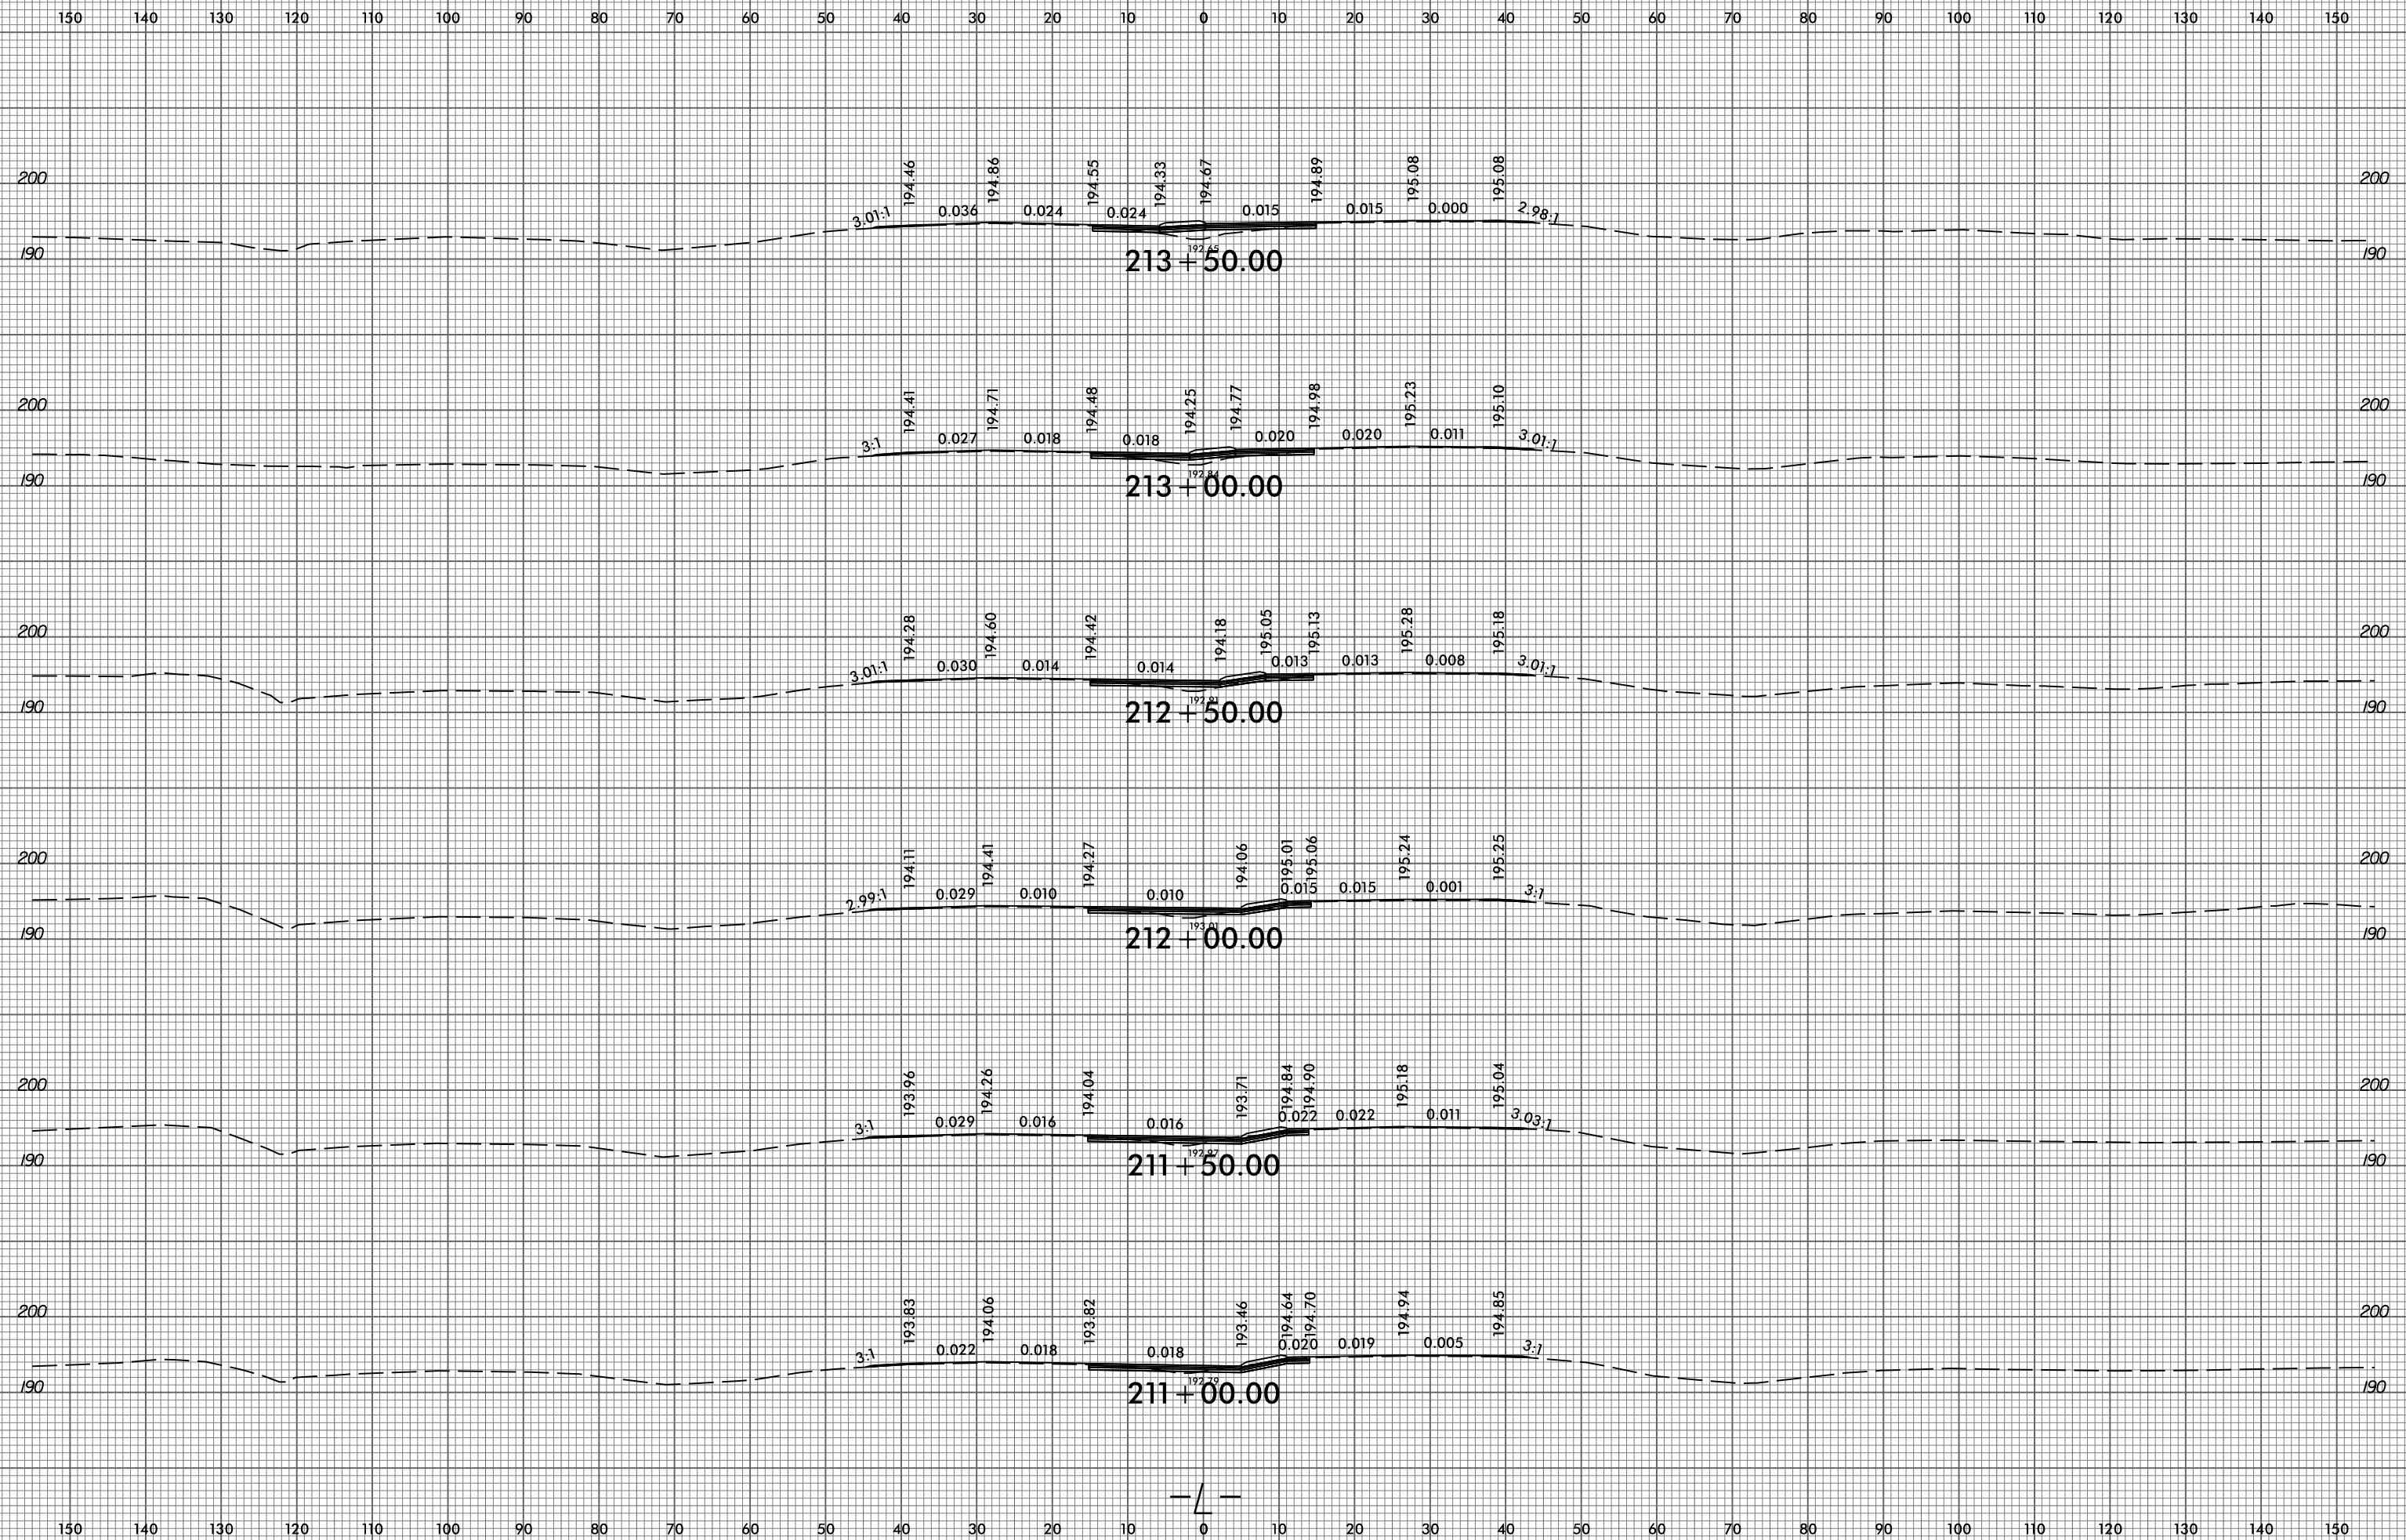


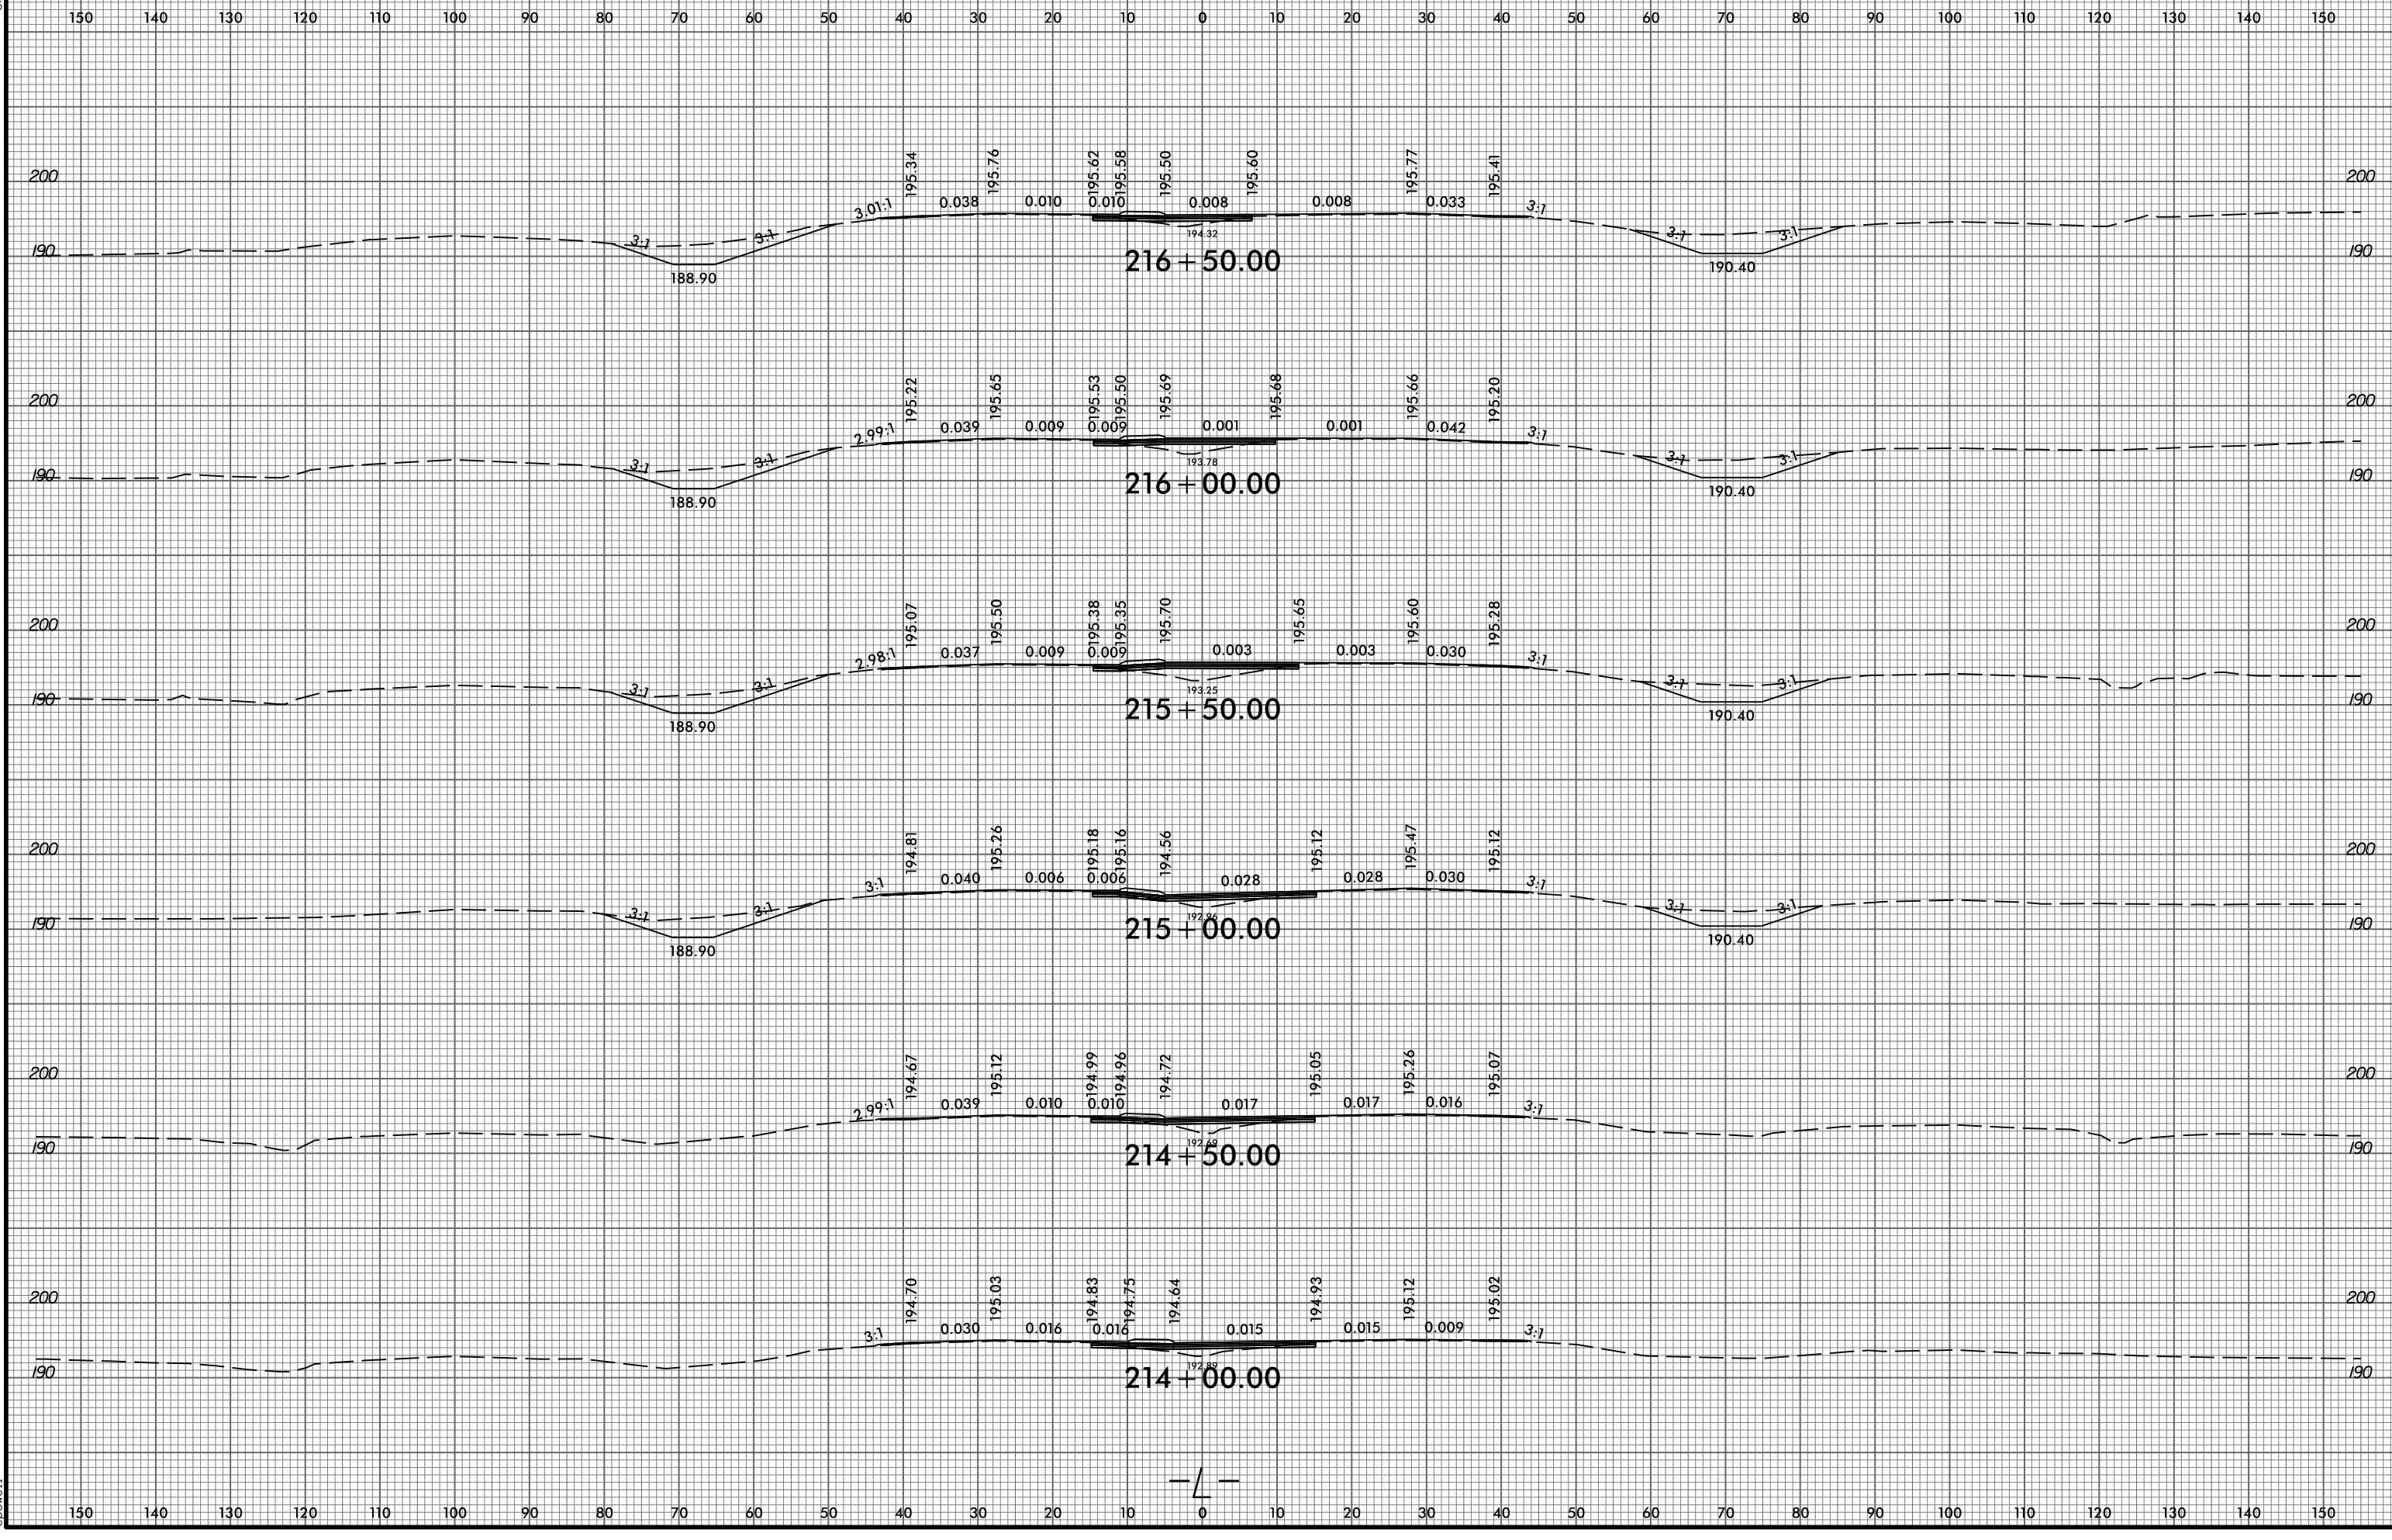






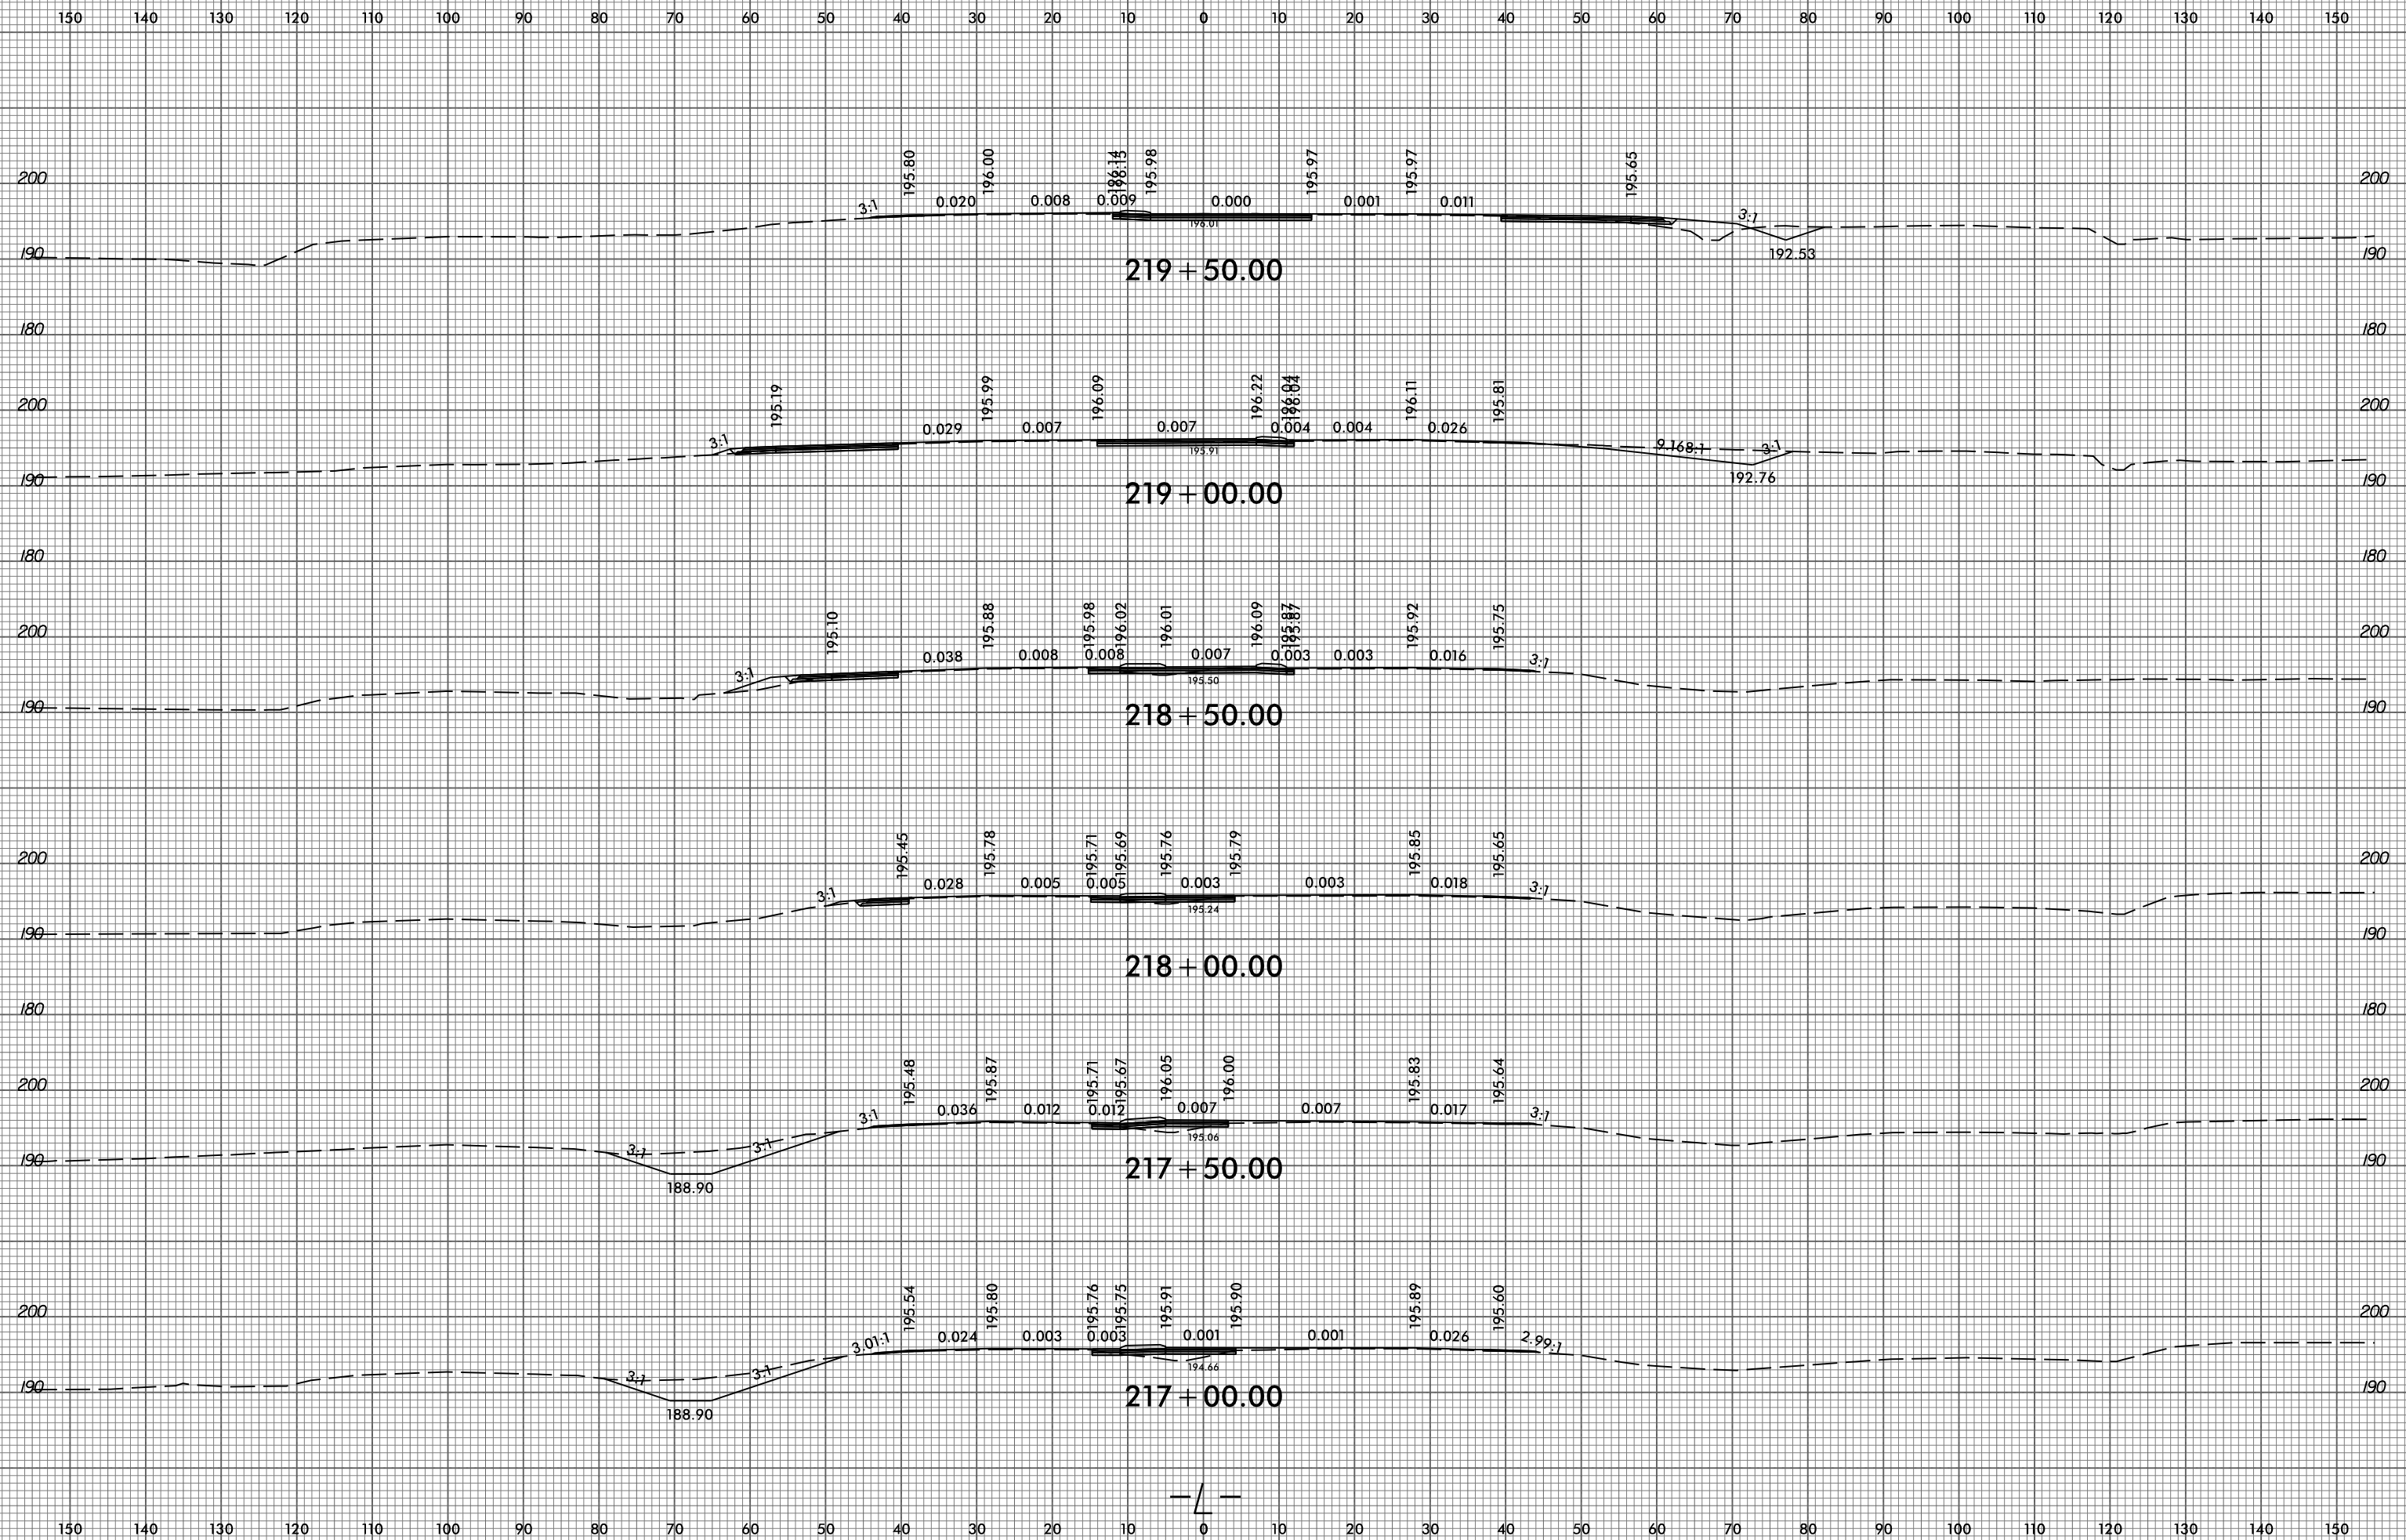


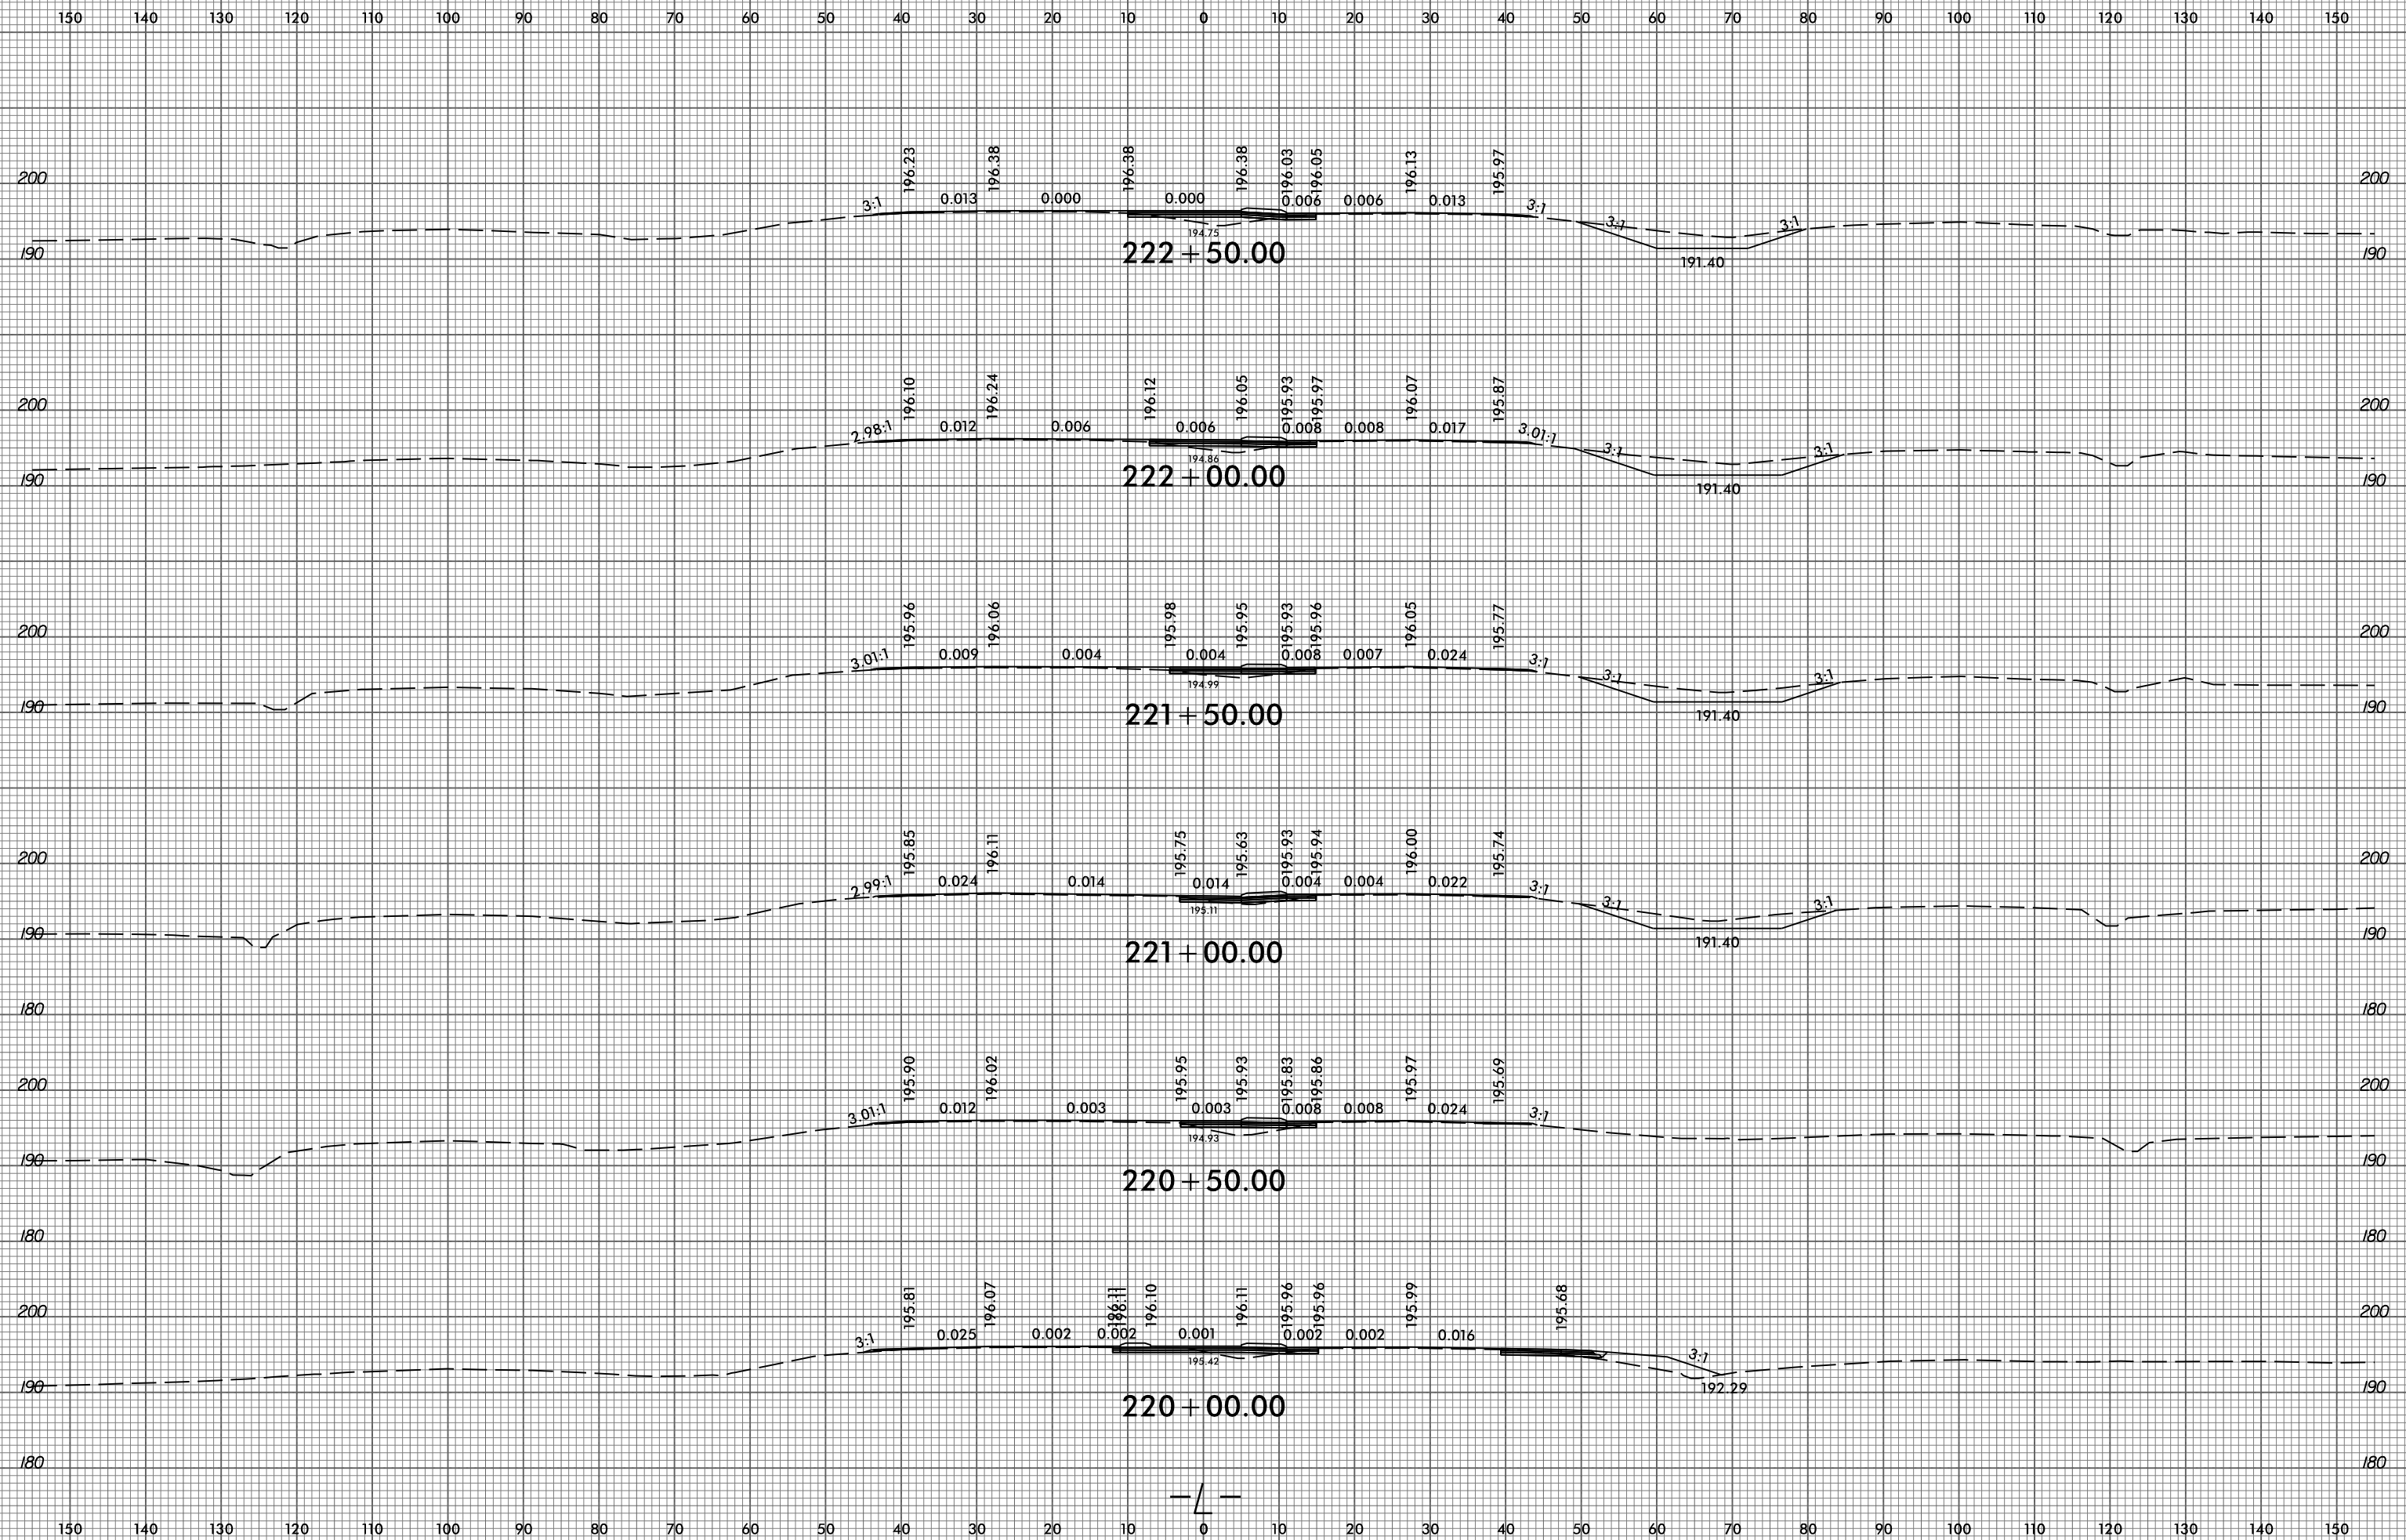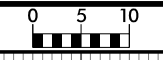


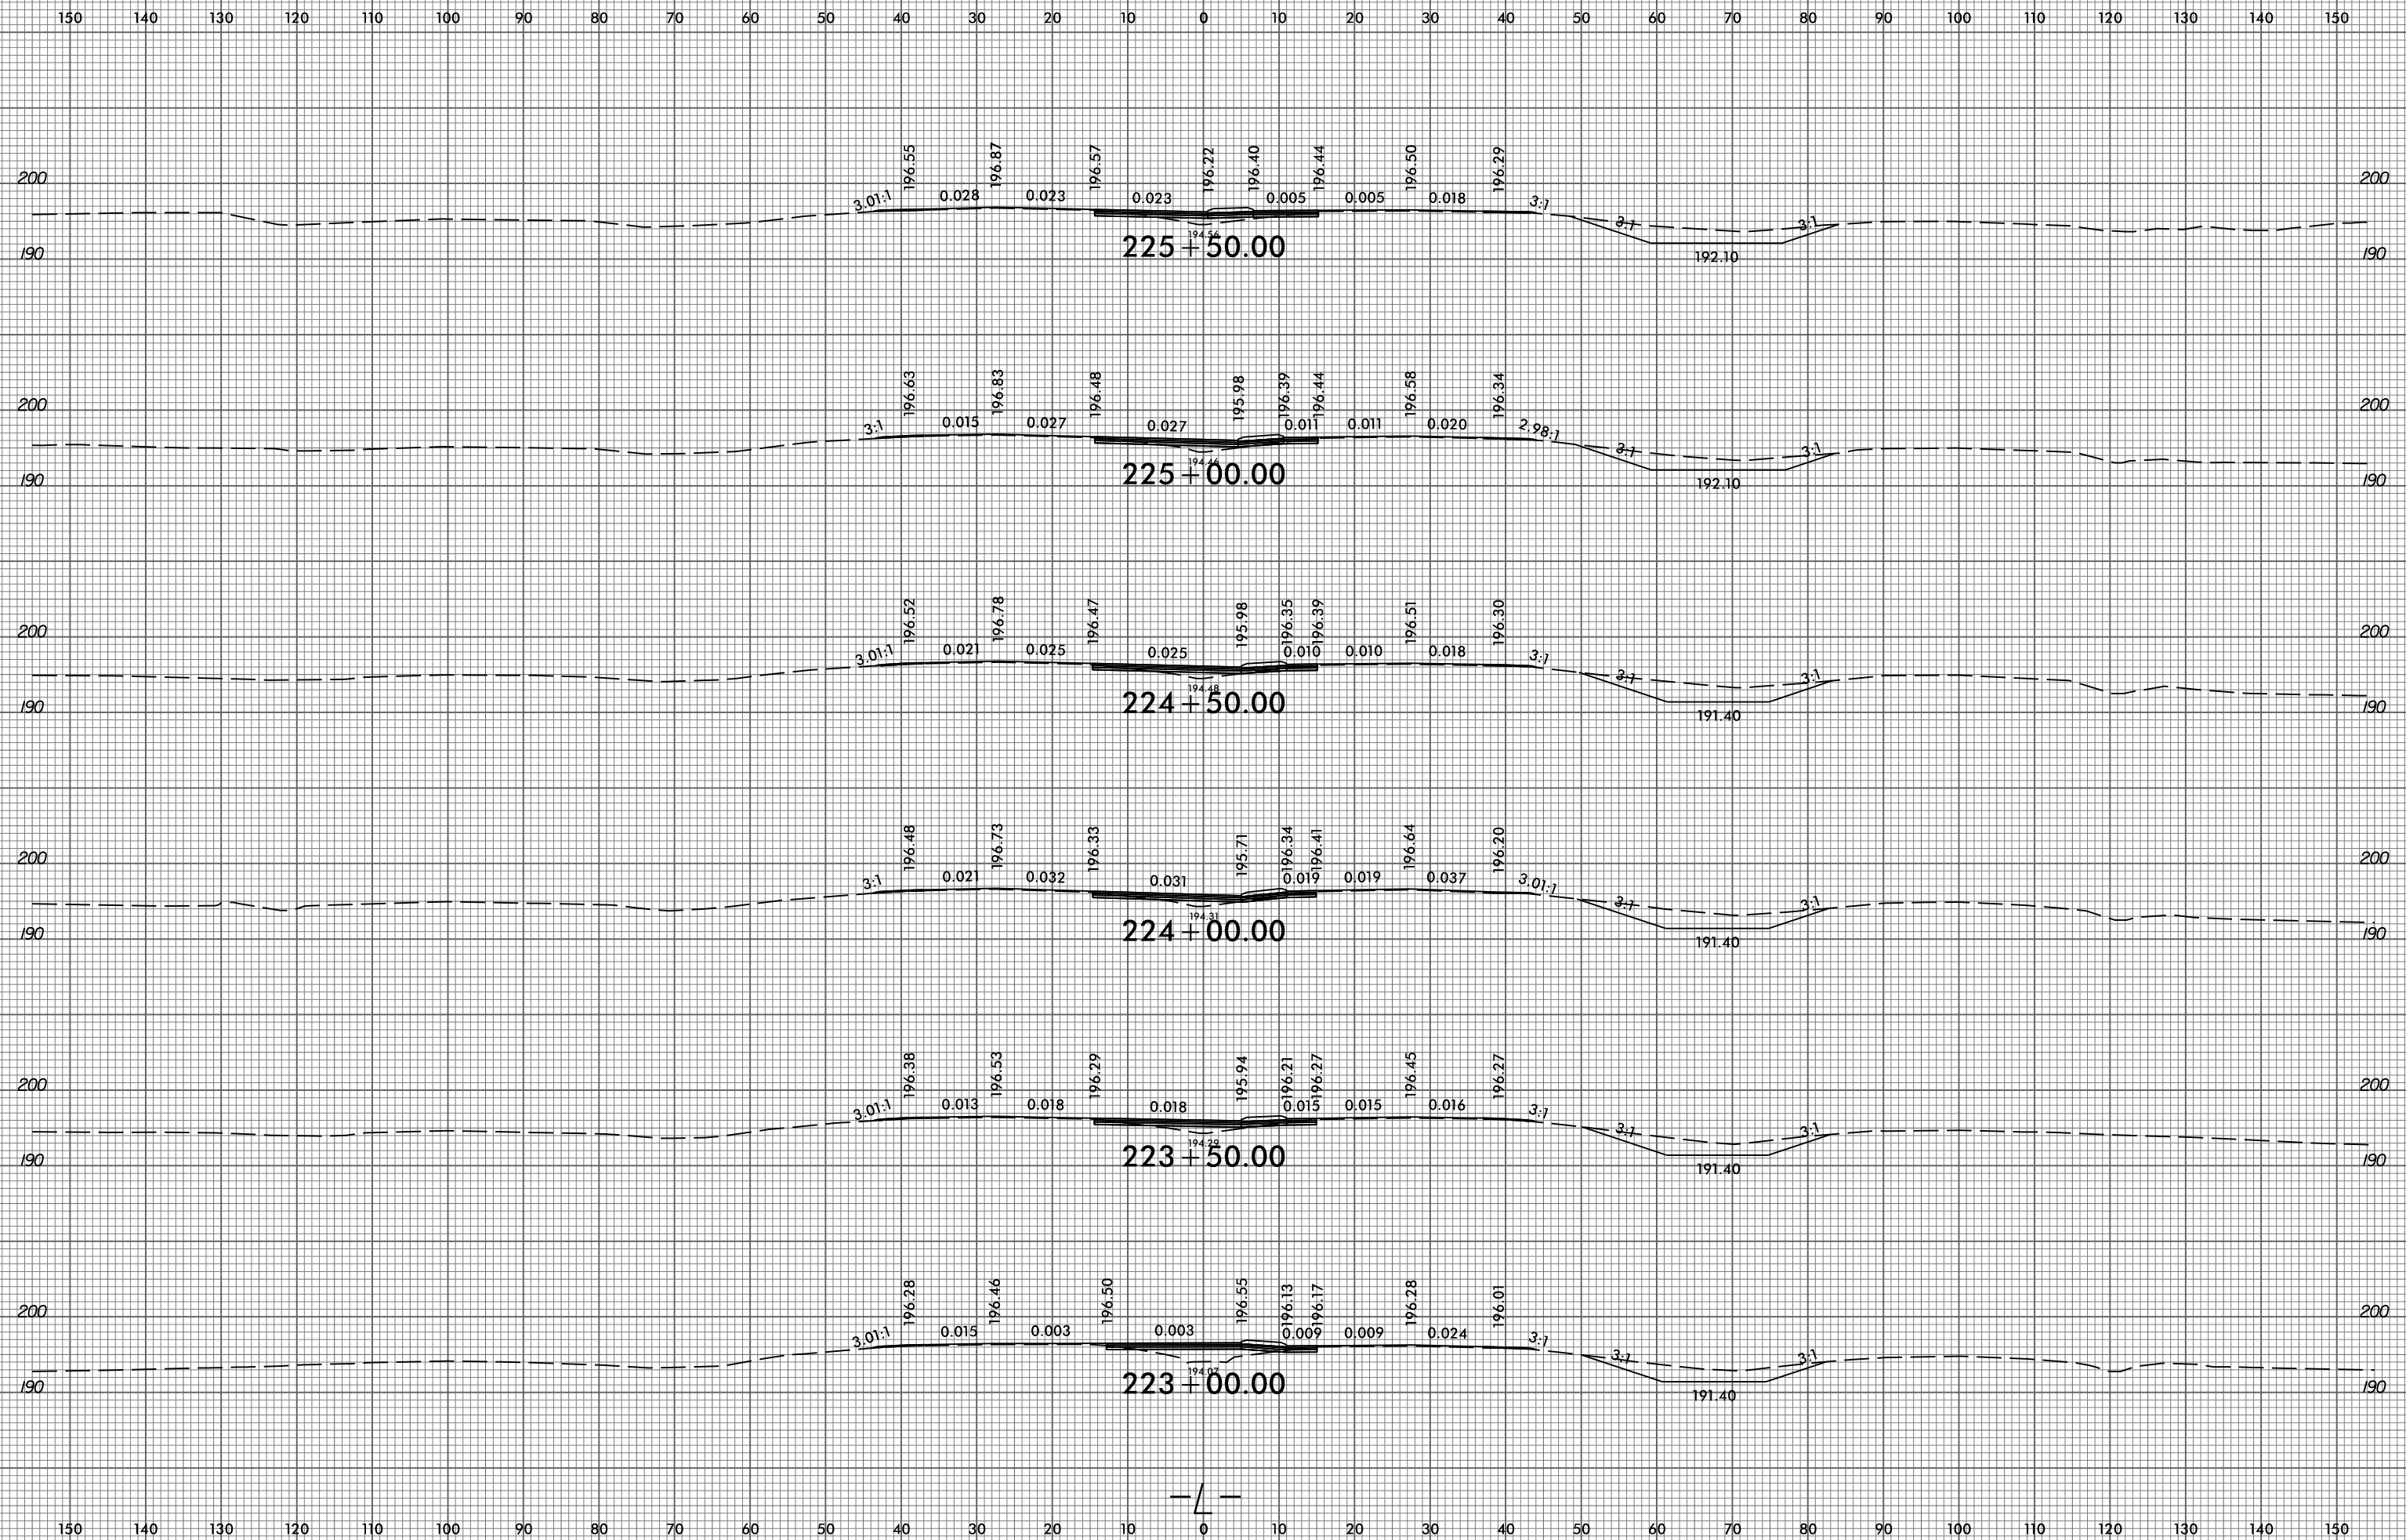



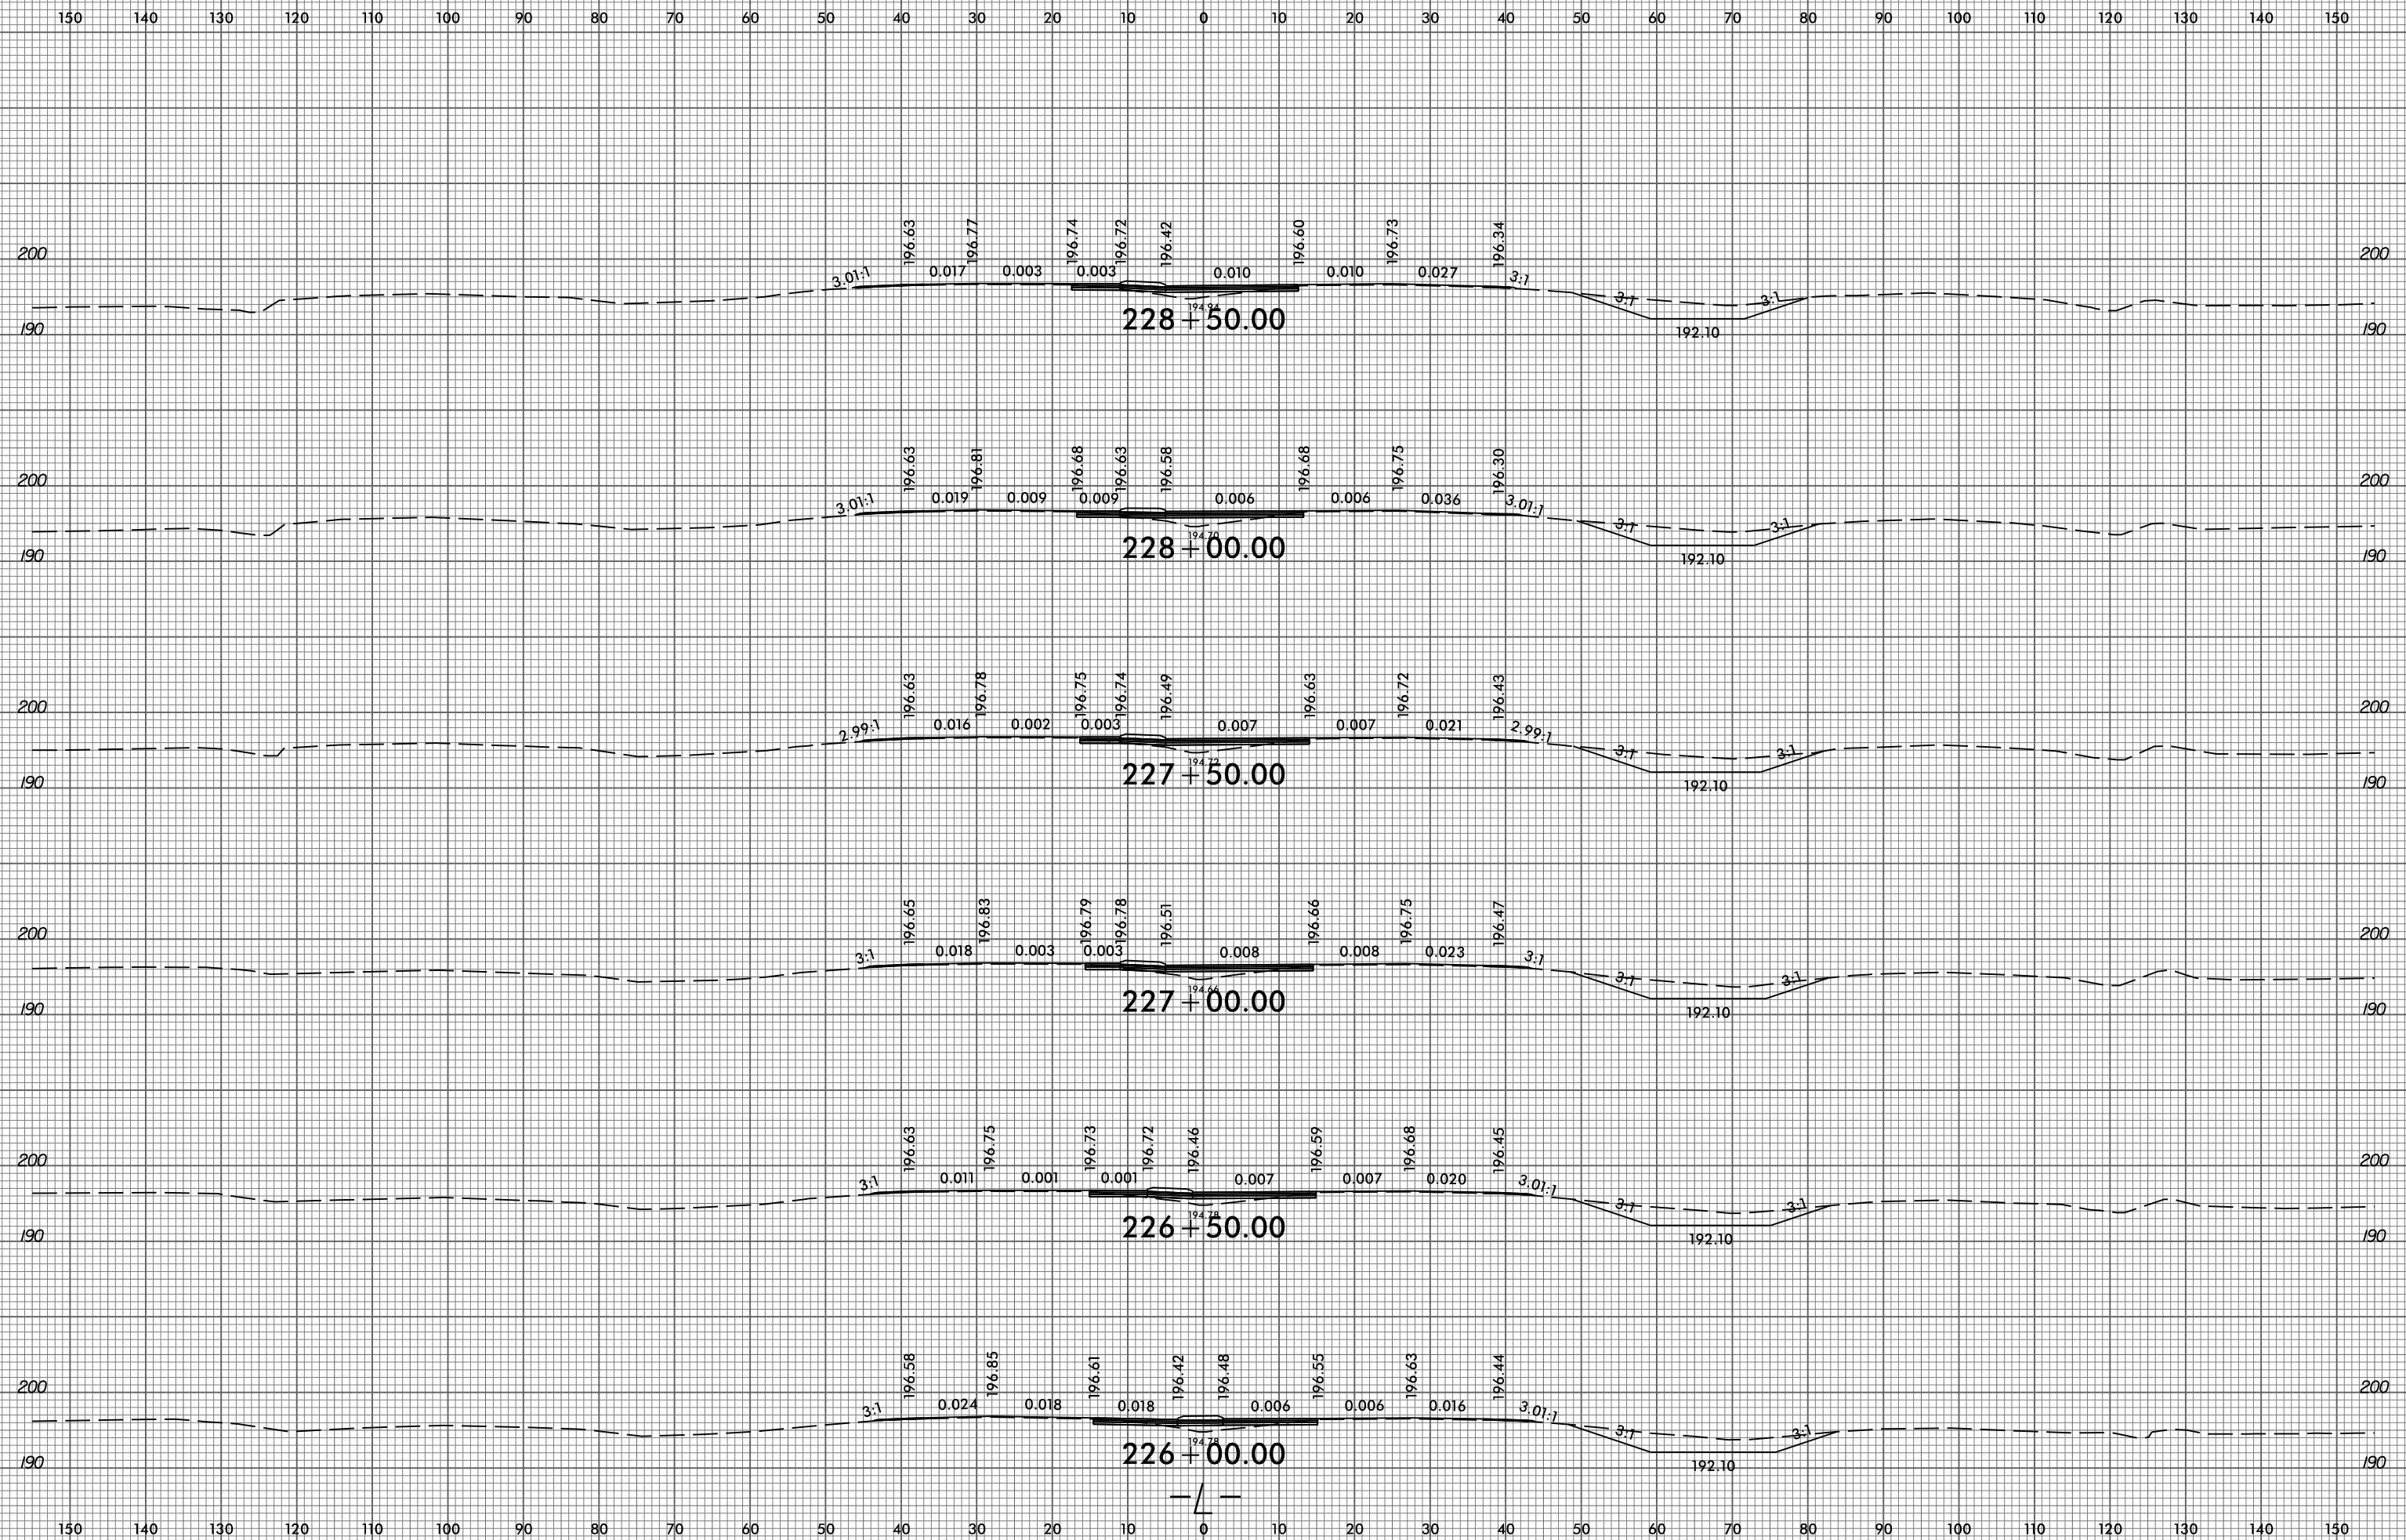


150 140 130 120 110 100 90 80 70 60 50 40 30 20 10 0 10 20 30 40 50 60 70 80 90 100 110 120 130 140 150

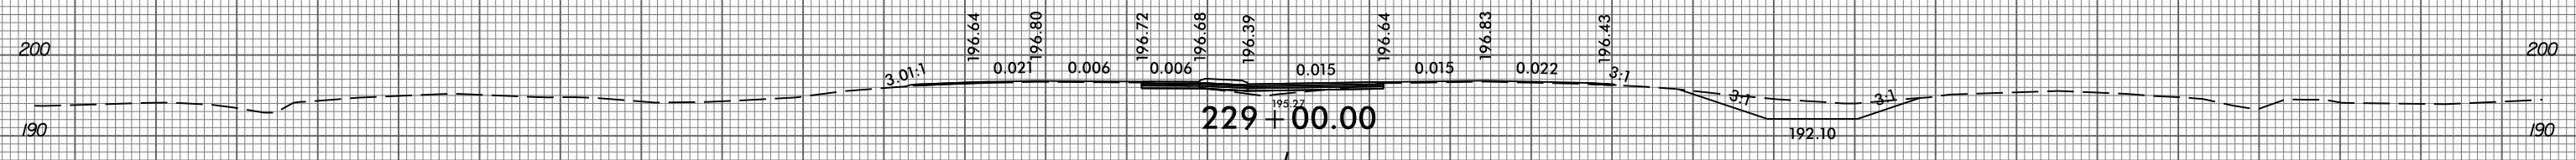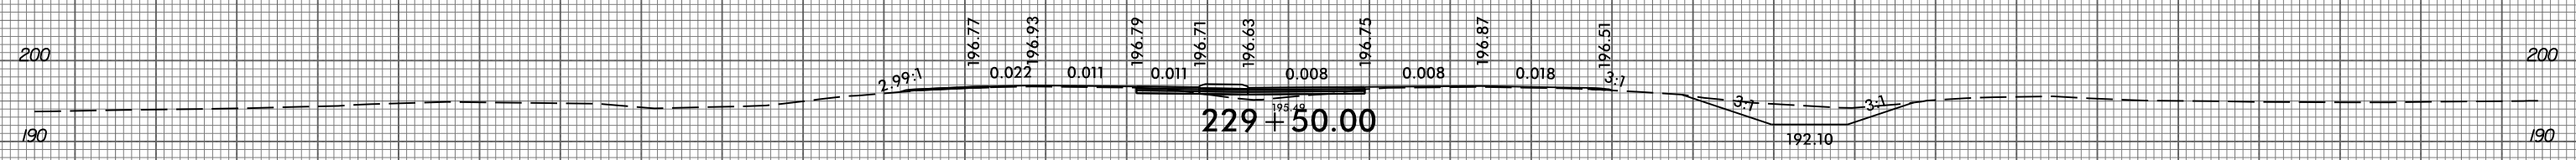
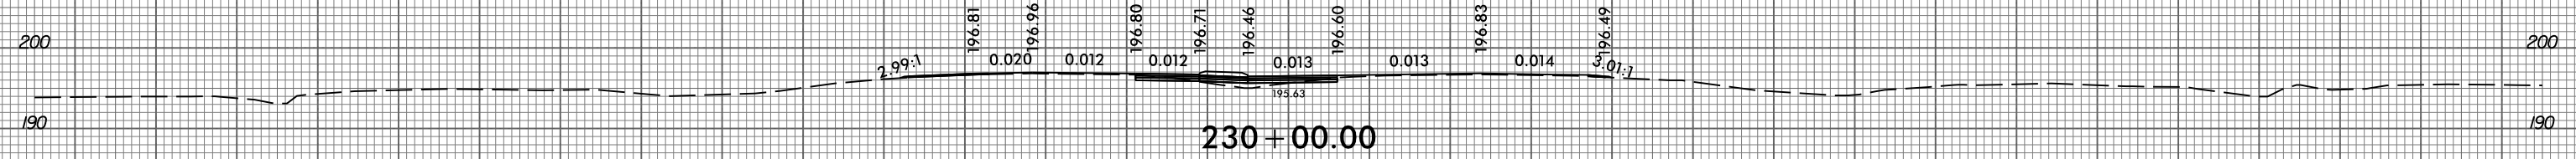
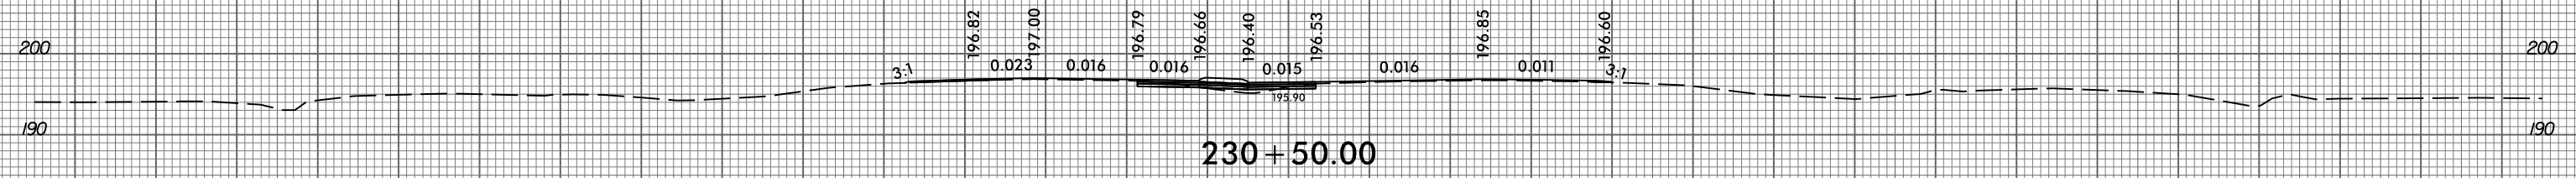
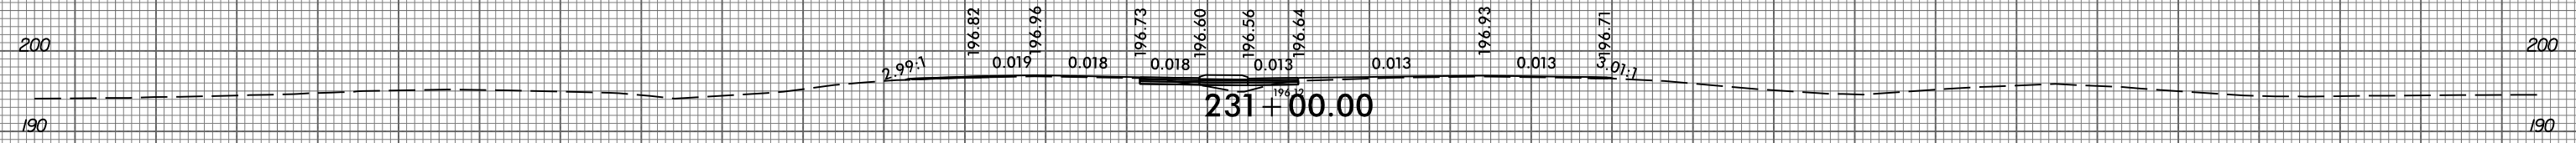
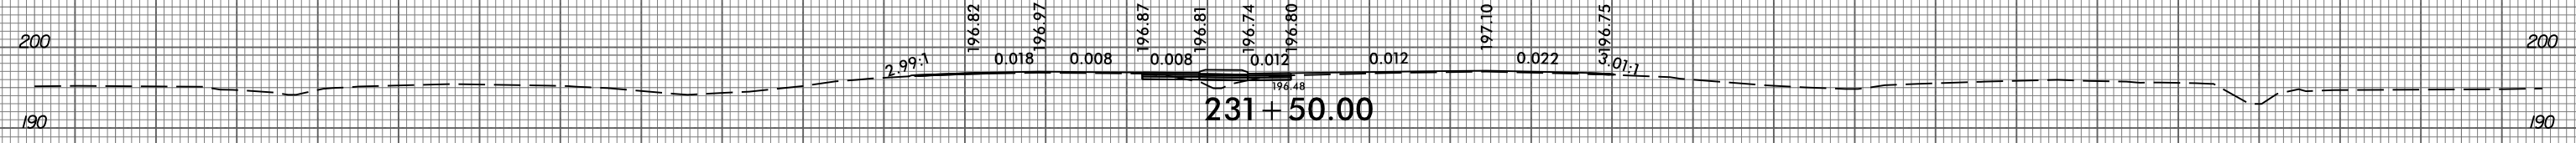


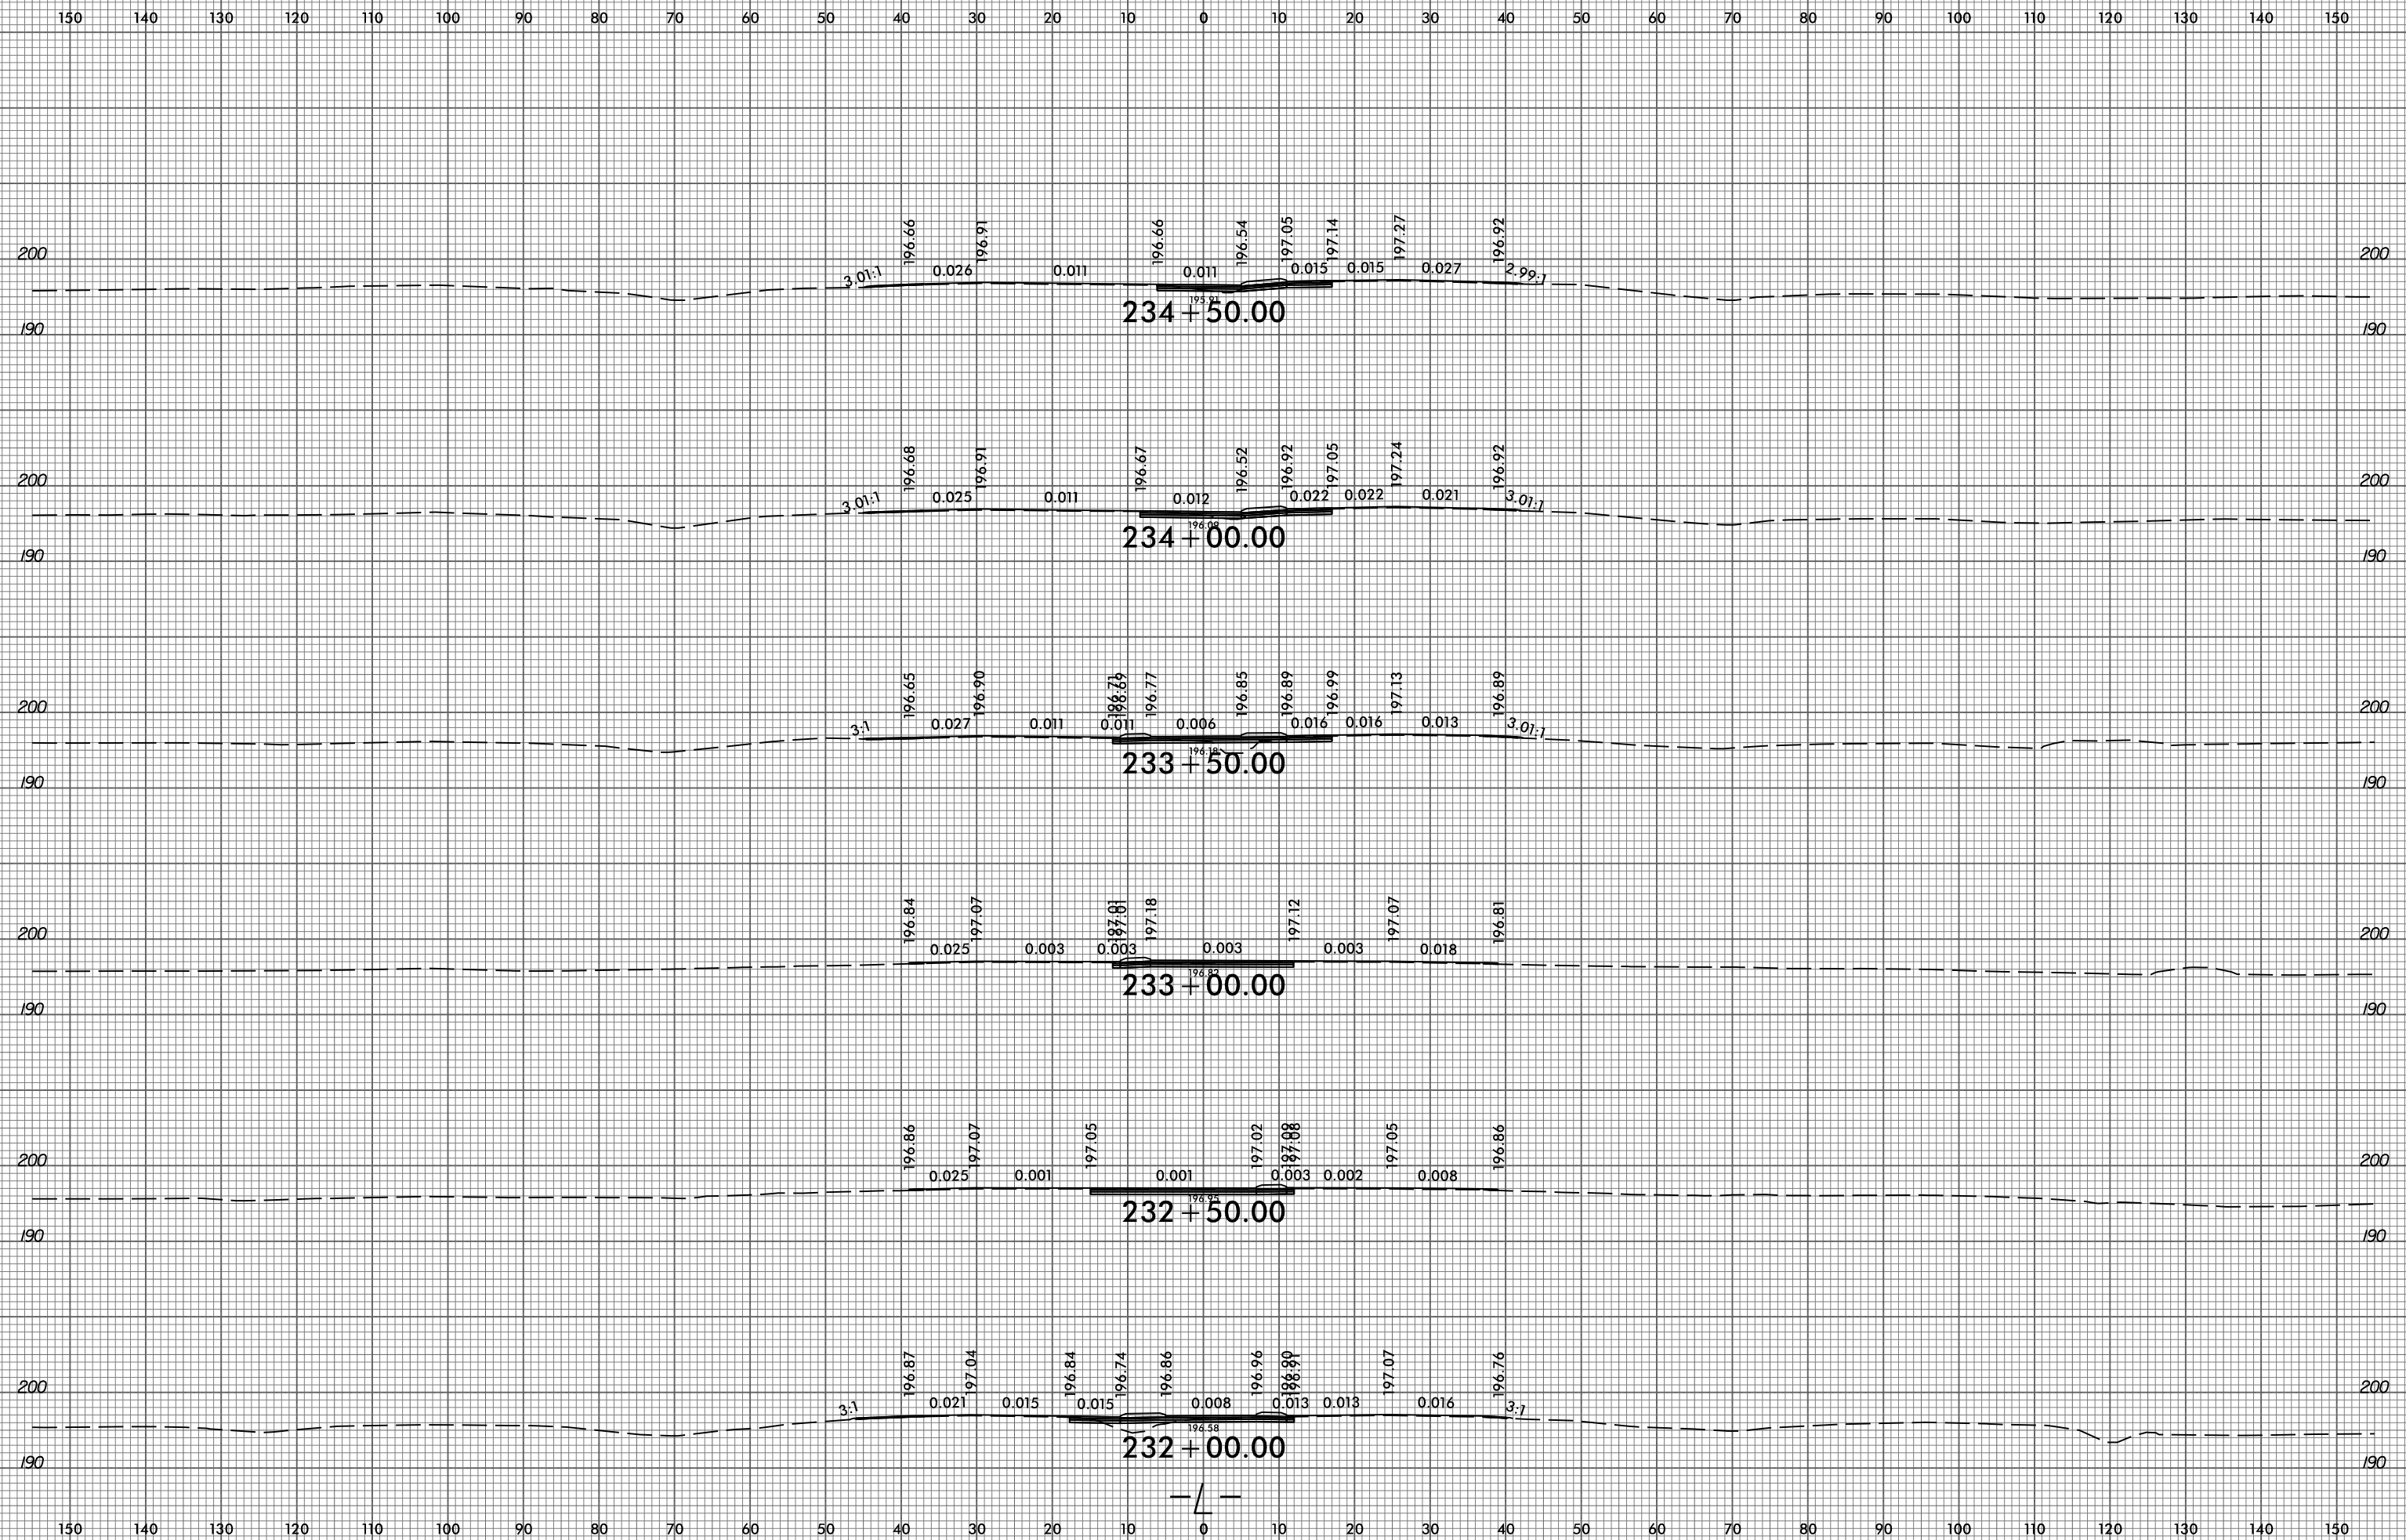

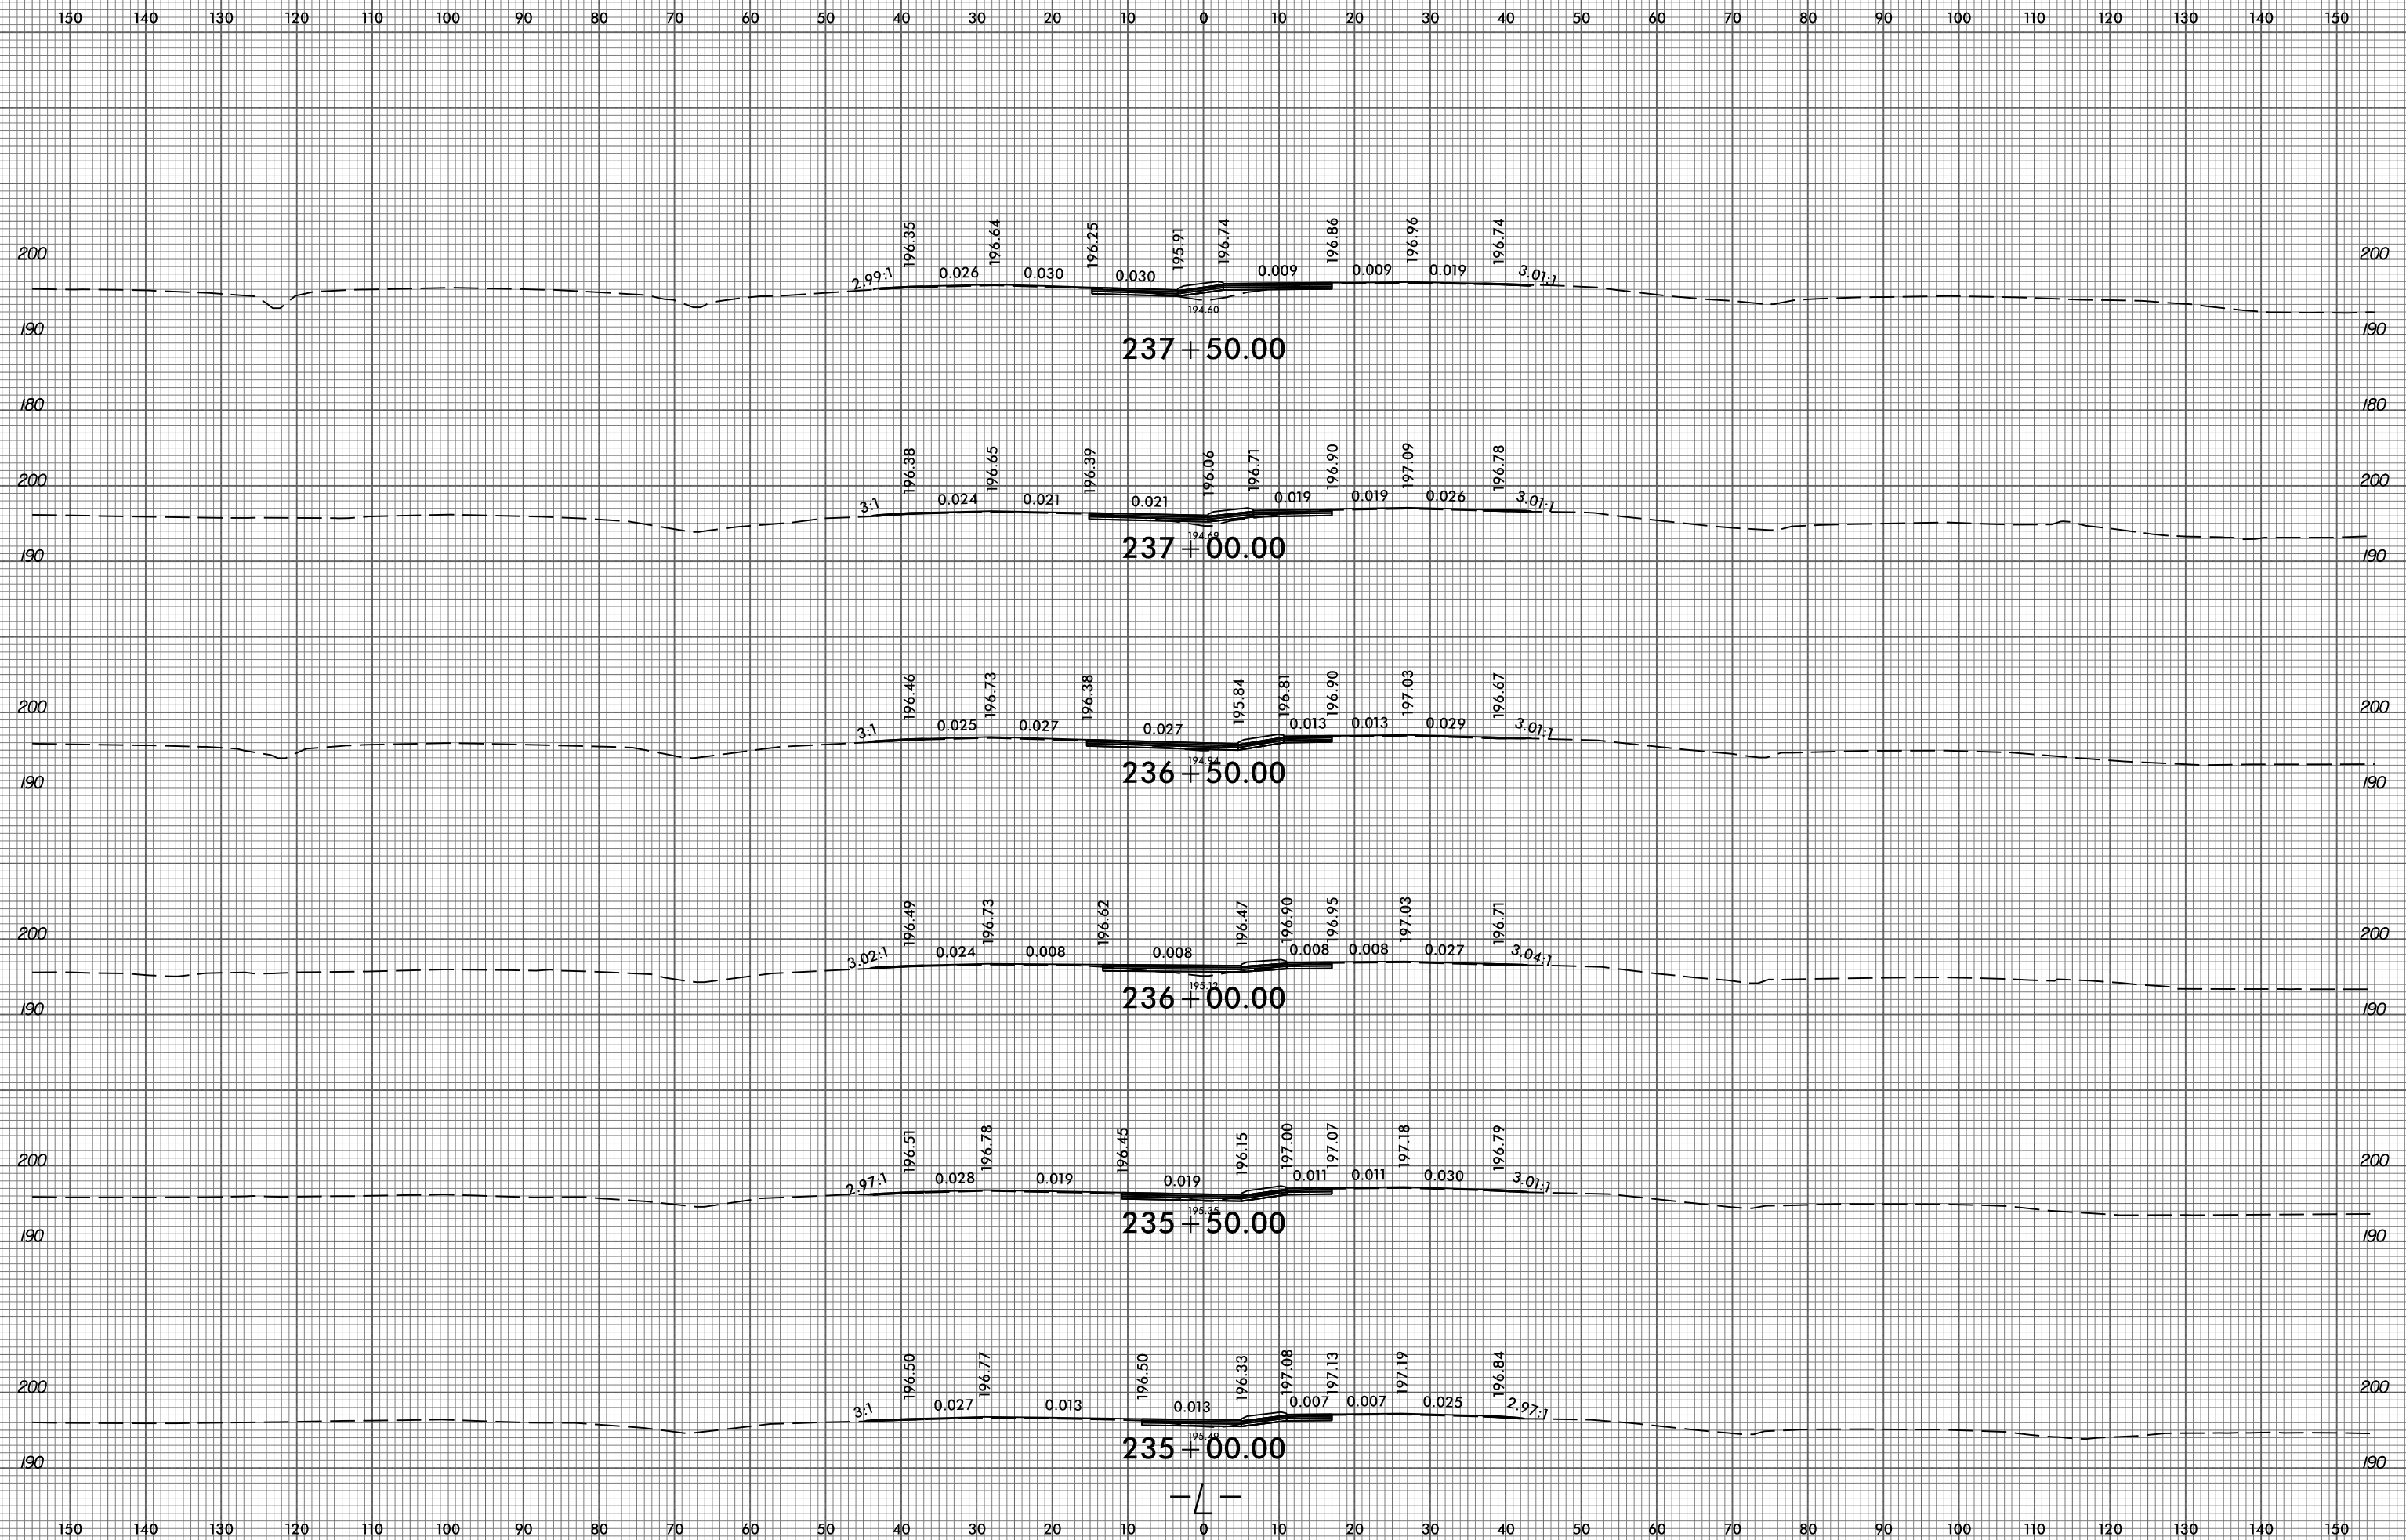






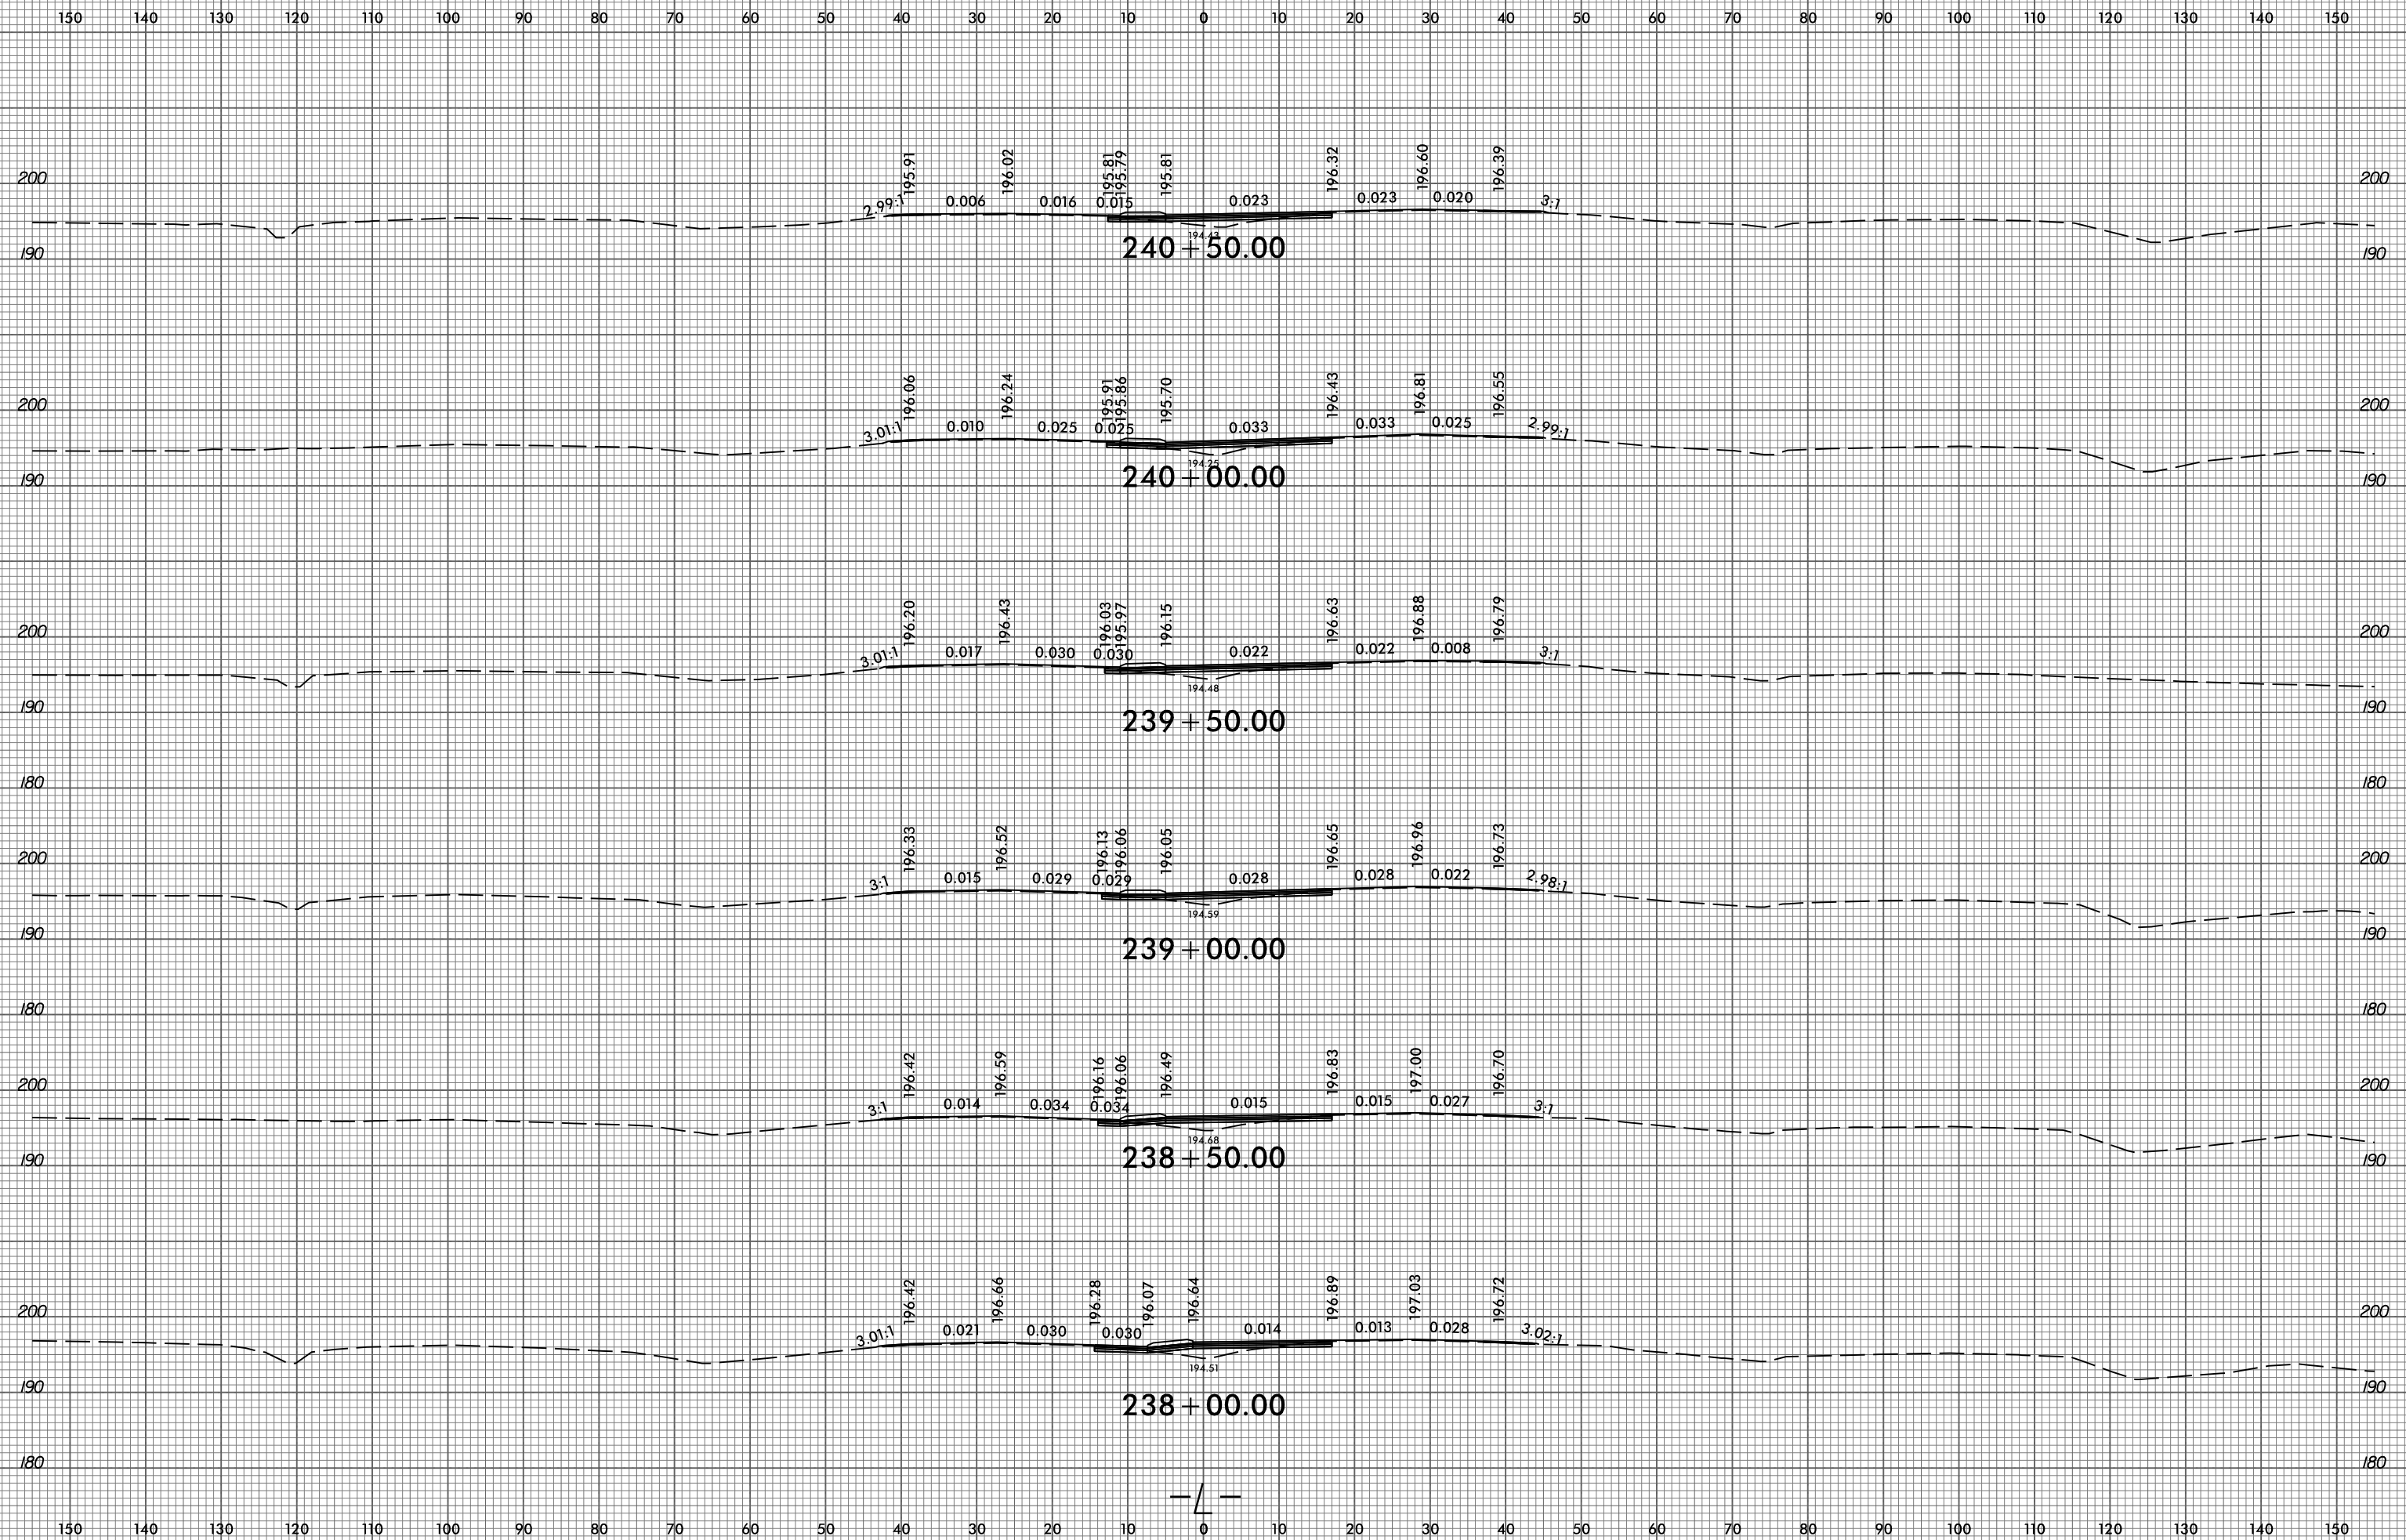
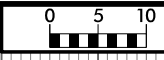


150 140 130 120 110 100 90 80 70 60 50 40 30 20 10 0 10 20 30 40 50 60 70 80 90 100 110 120 130 140 150


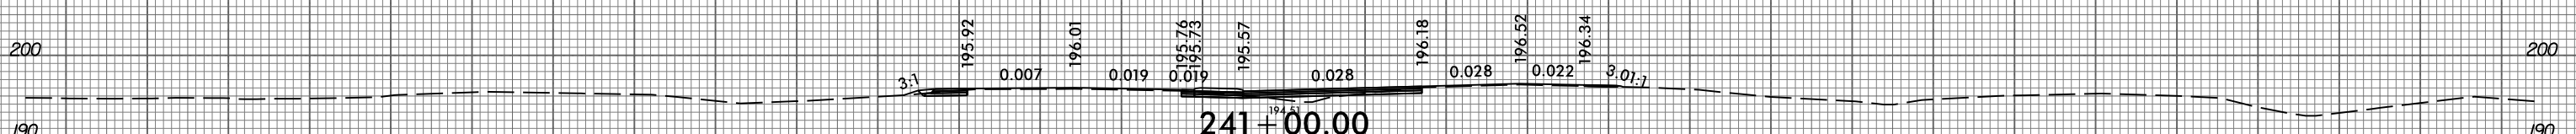
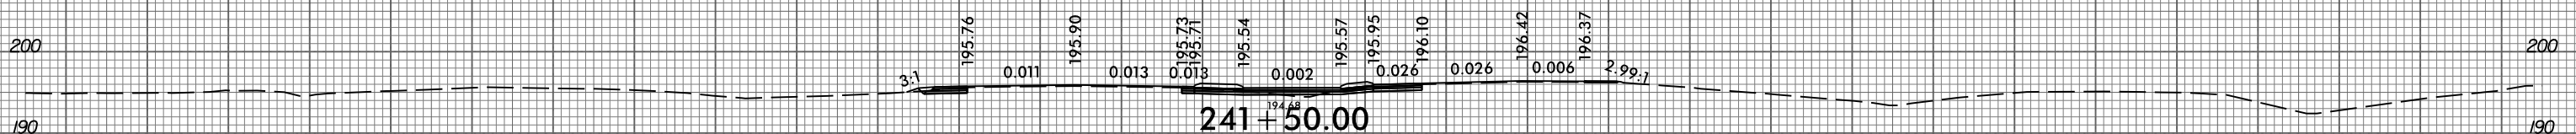
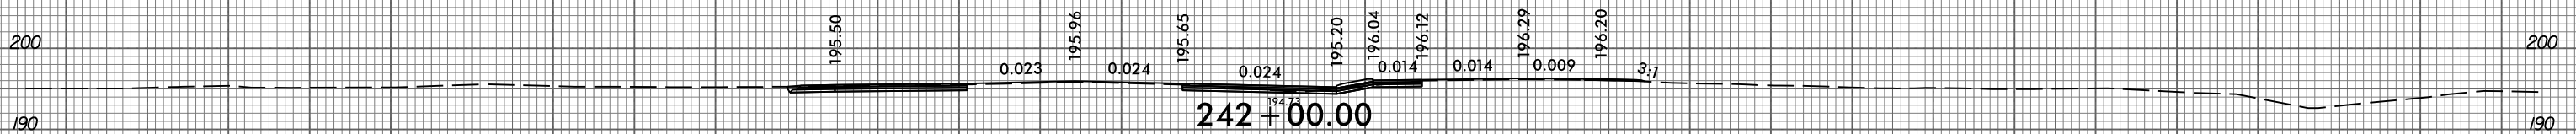
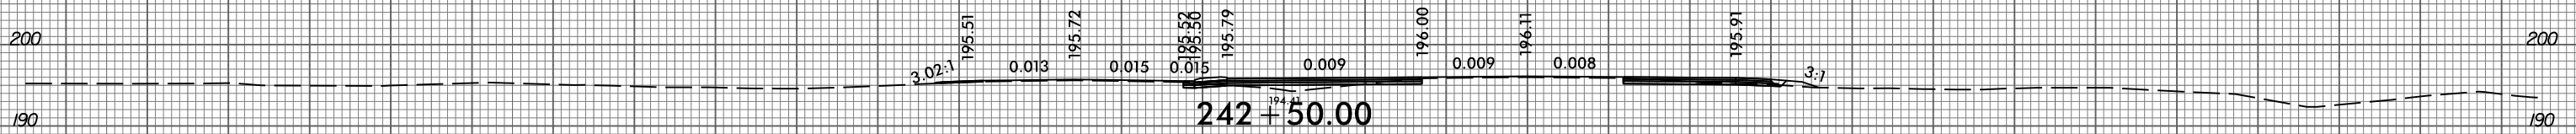
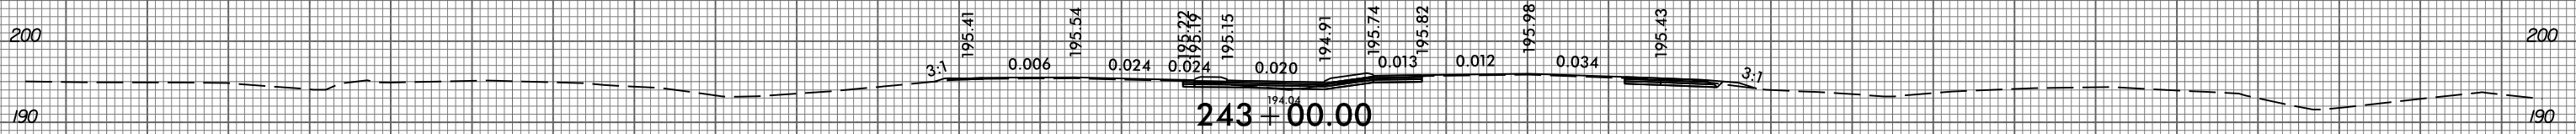


150 140 130 120 110 100 90 80 70 60 50 40 30 20 10 0 10 20 30 40 50 60 70 80 90 100 110 120 130 140 150


150 140 130 120 110 100 90 80 70 60 50 40 30 20 10 0 10 20 30 40 50 60 70 80 90 100 110 120 130 140 150

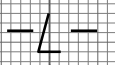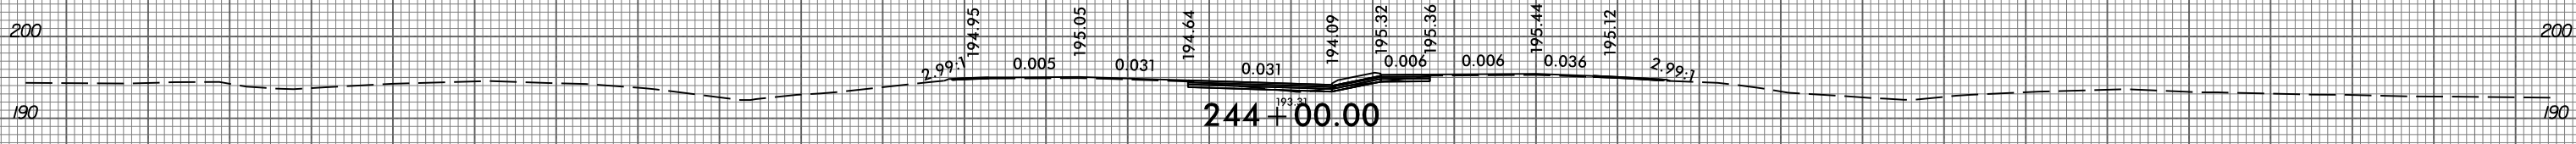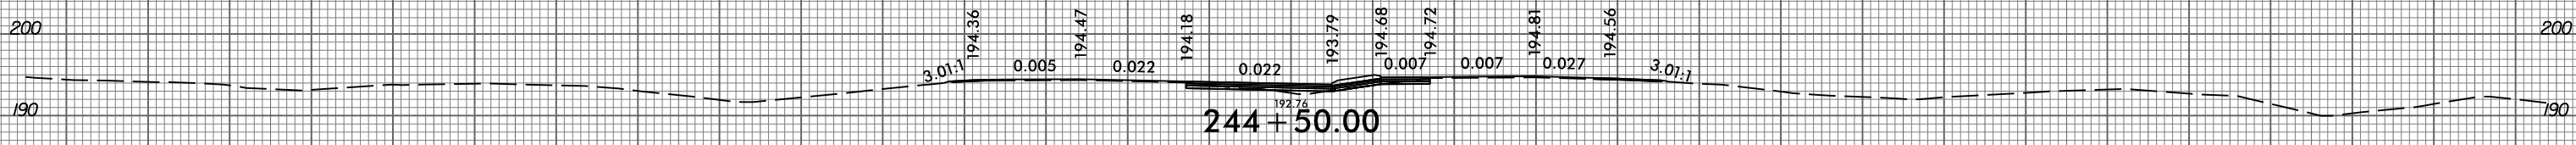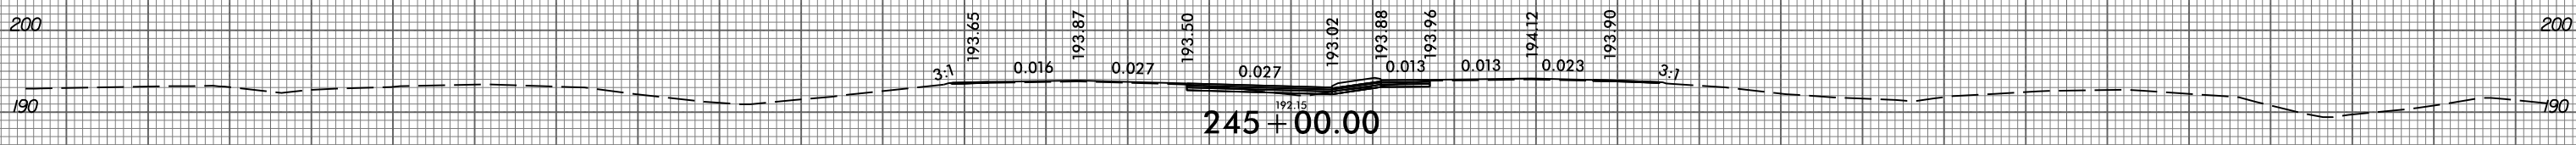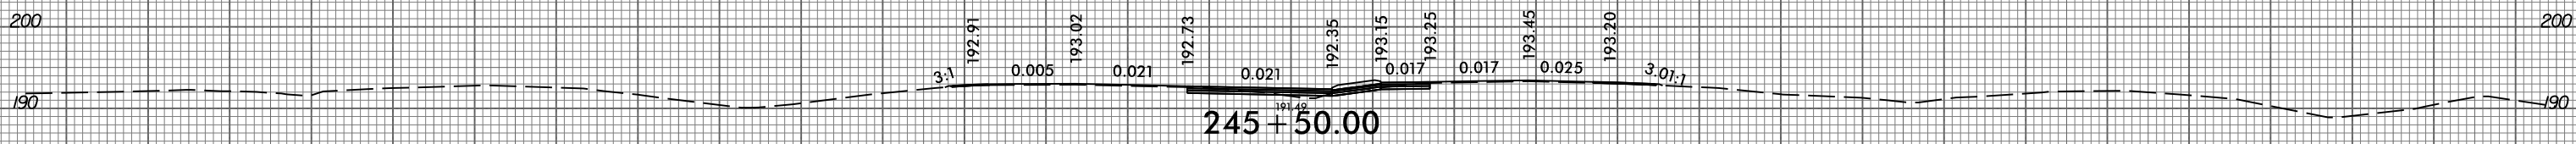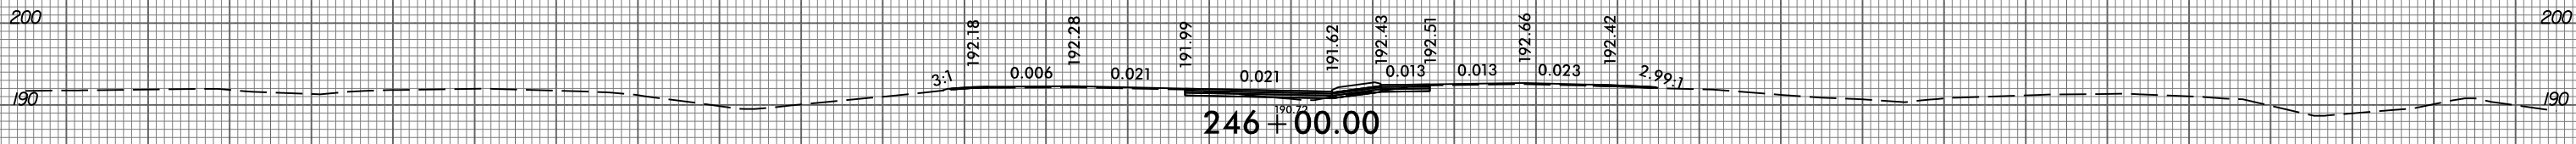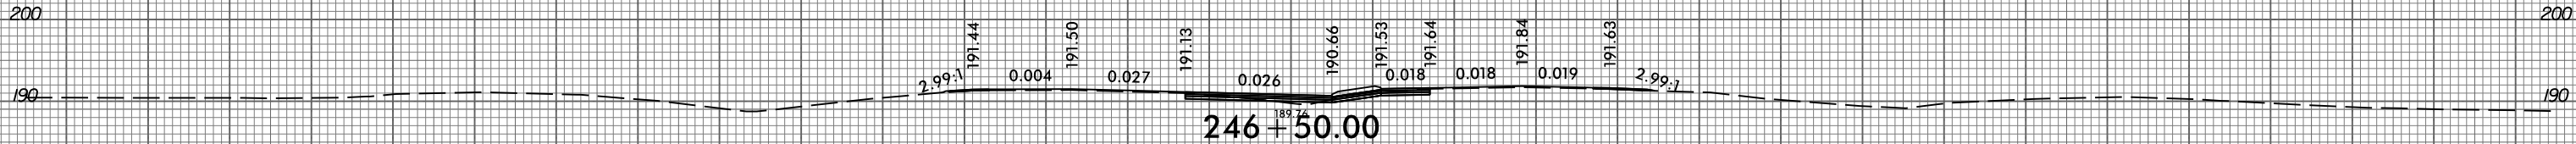




150 140 130 120 110 100 90 80 70 60 50 40 30 20 10 0 10 20 30 40 50 60 70 80 90 100 110 120 130 140 150

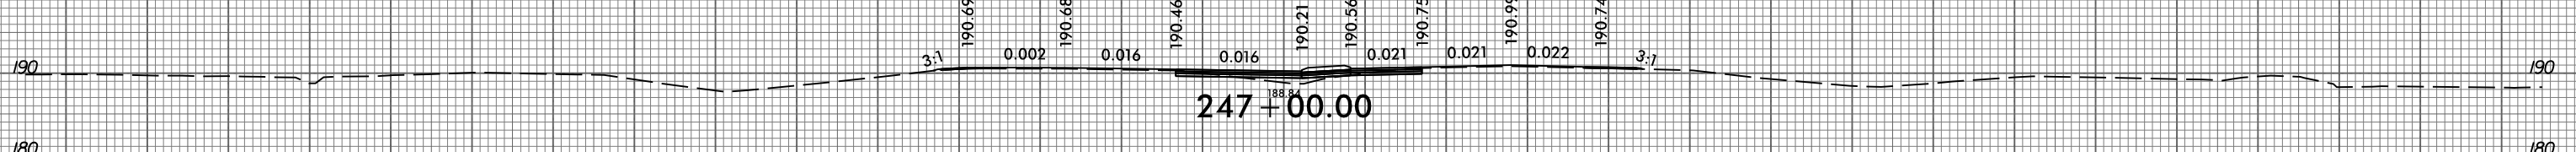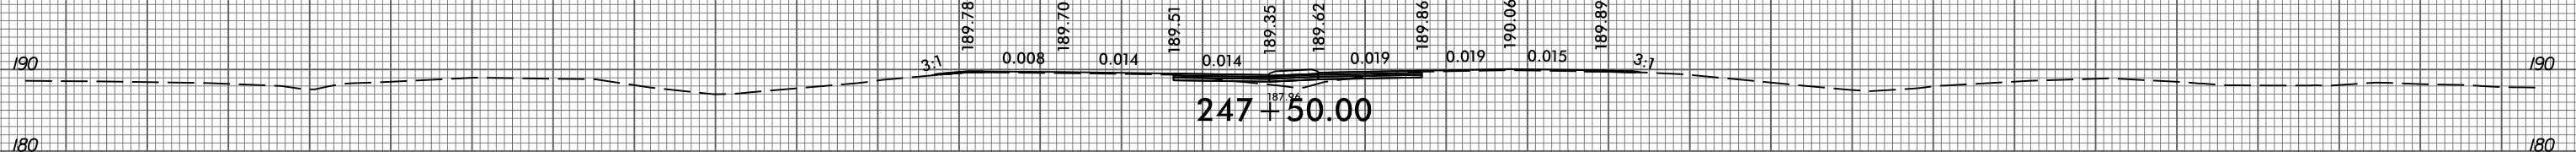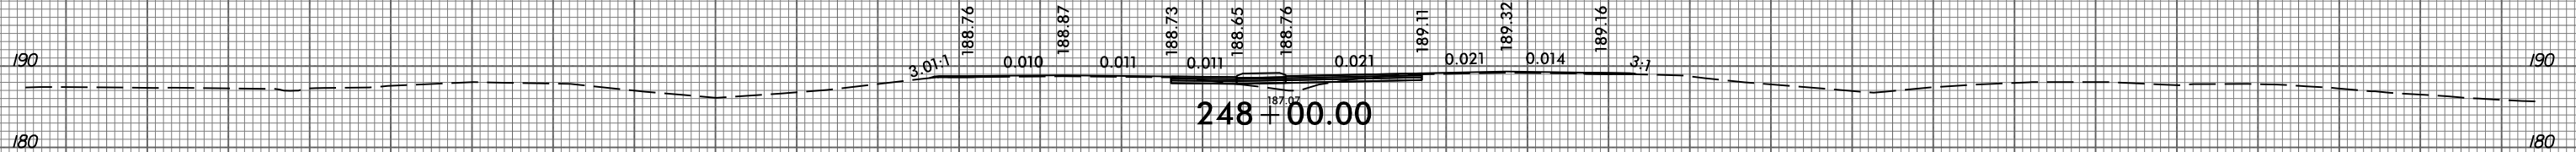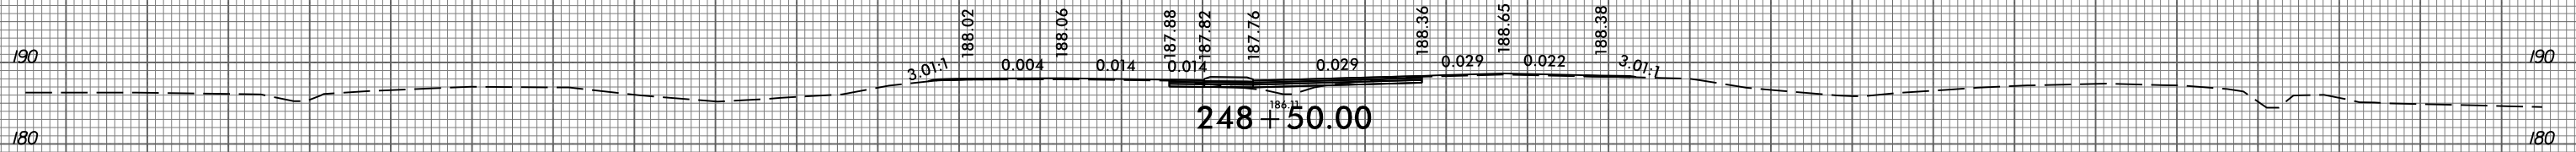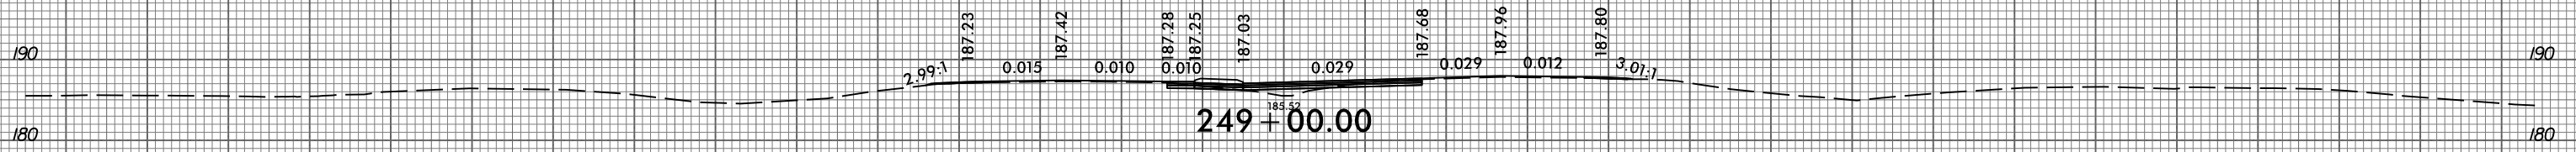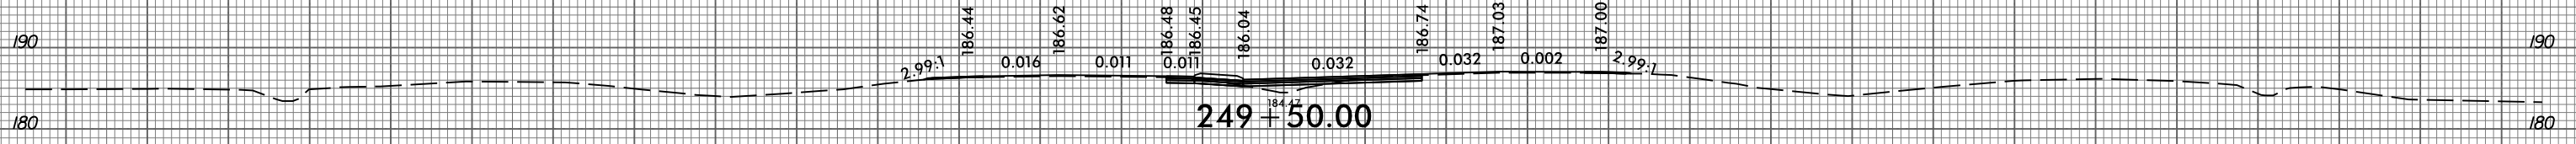







150 140 130 120 110 100 90 80 70 60 50 40 30 20 10 0 10 20 30 40 50 60 70 80 90 100 110 120 130 140 150

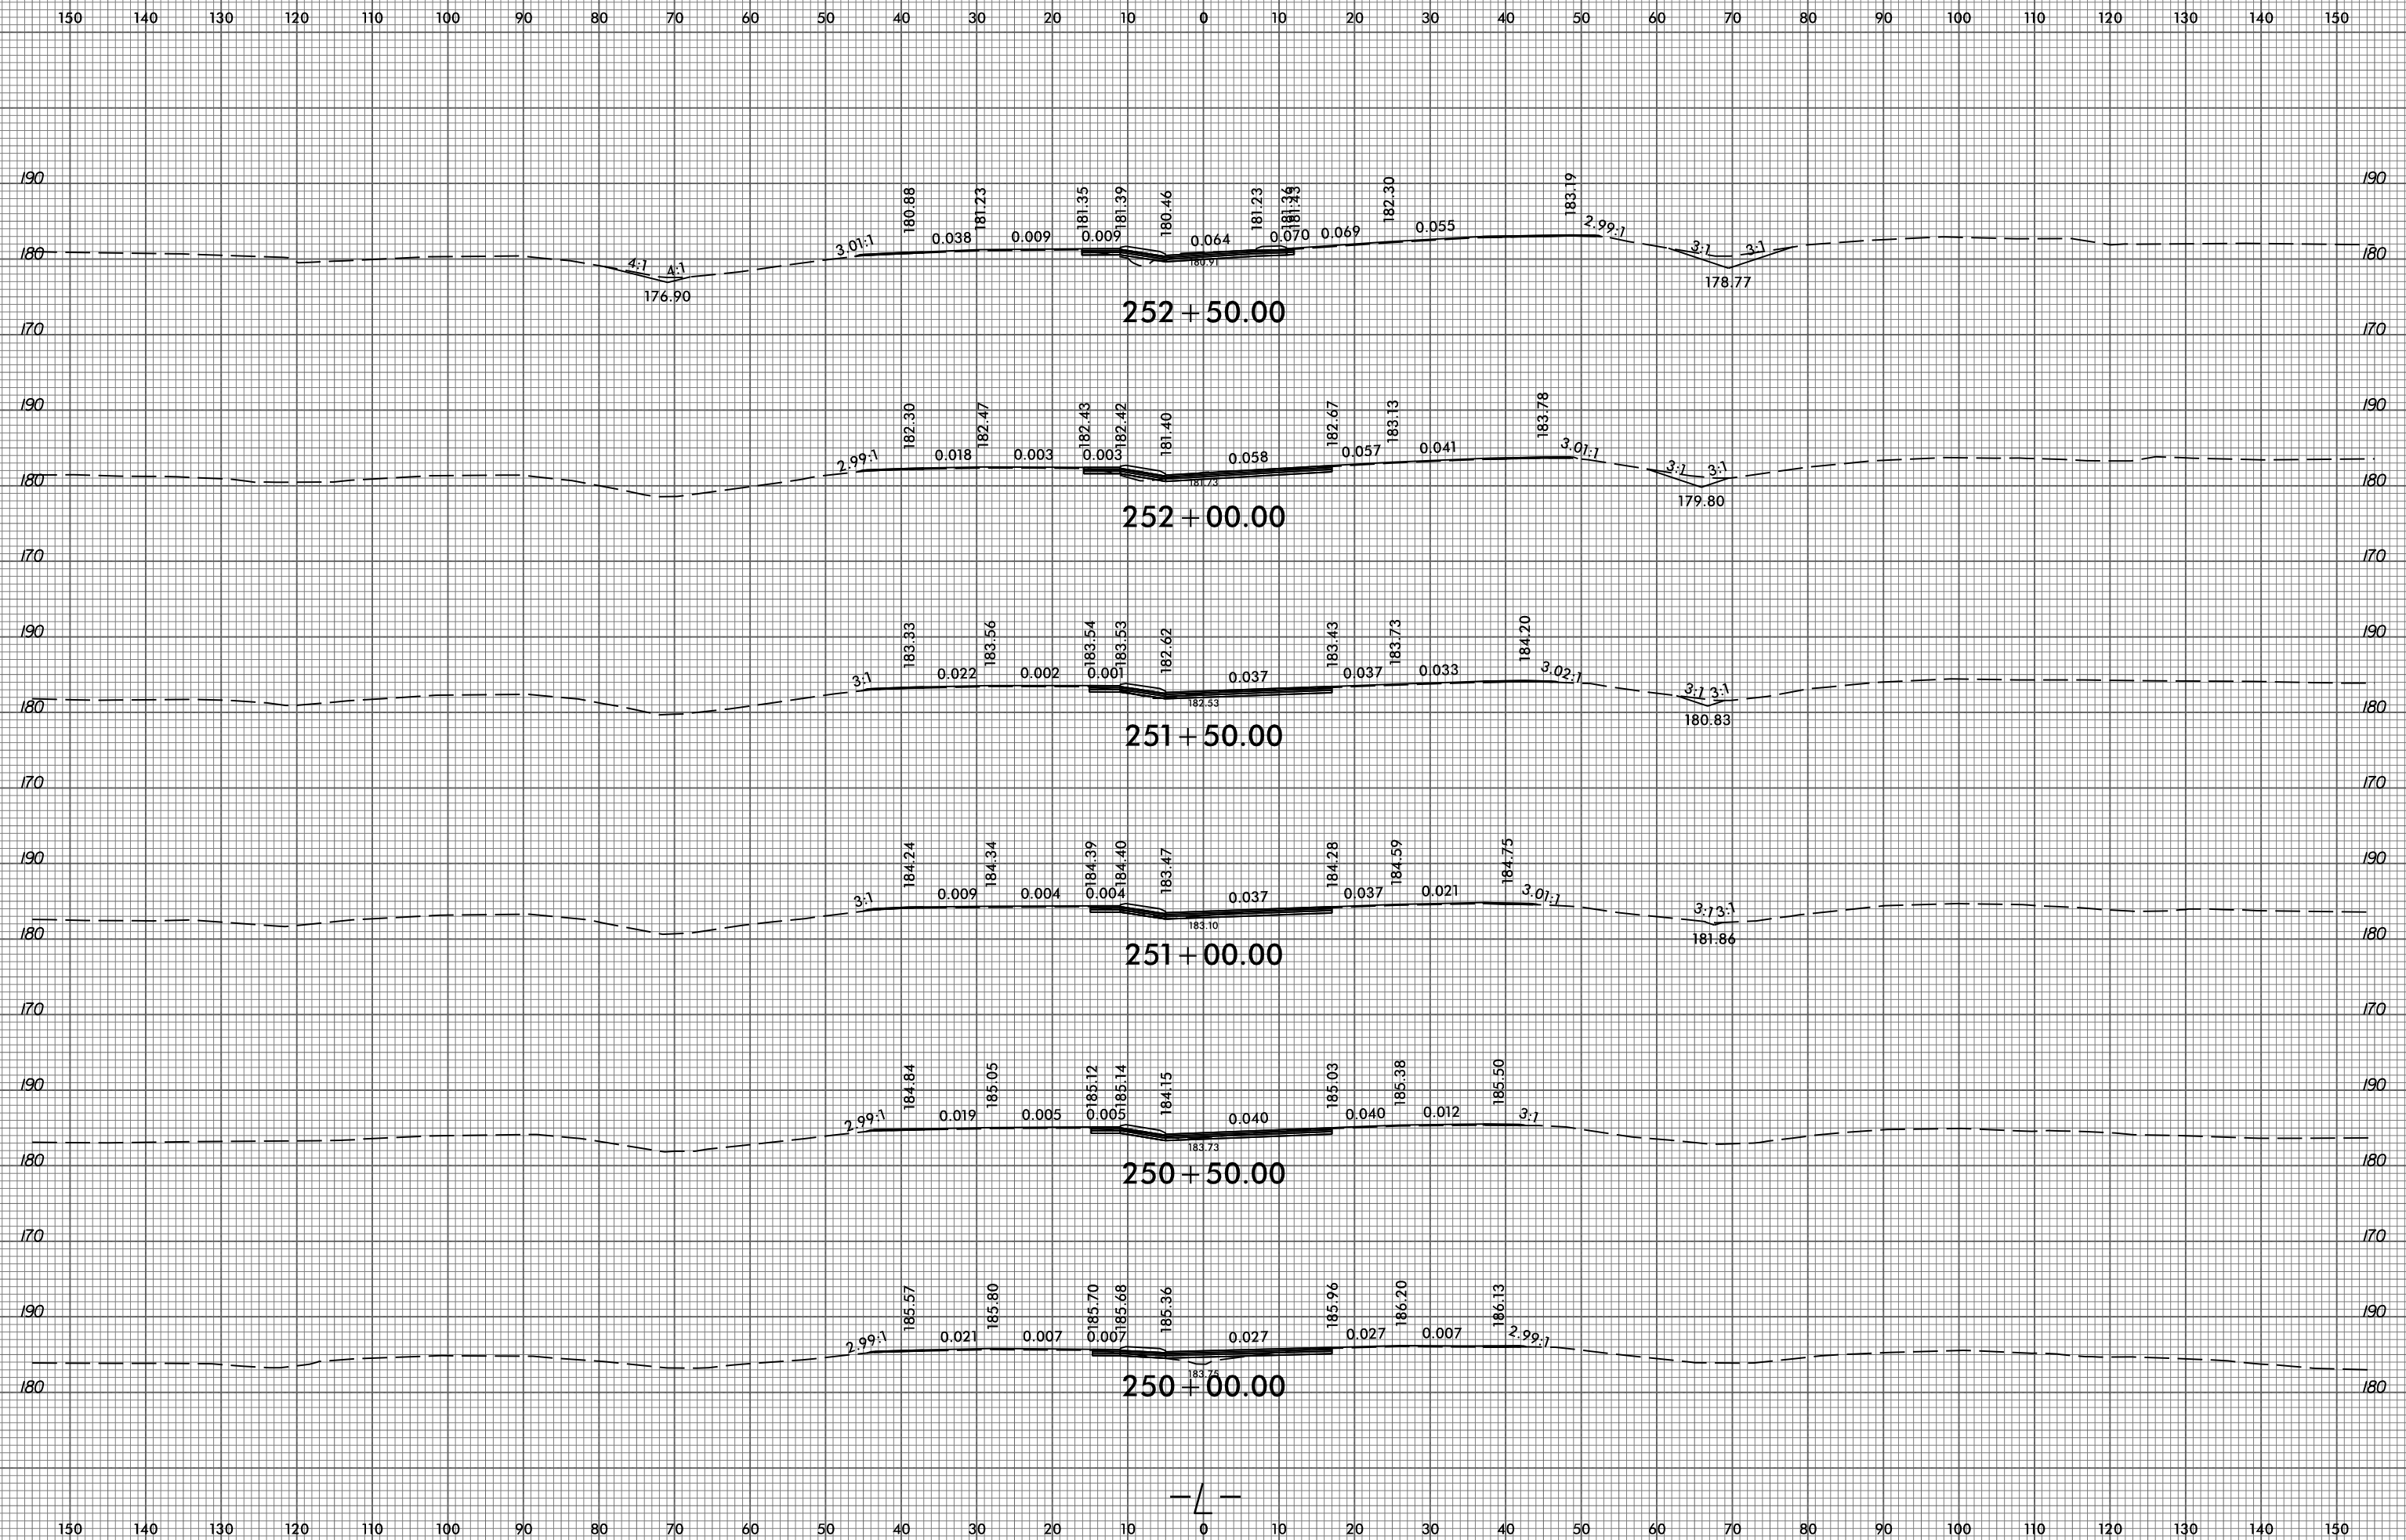

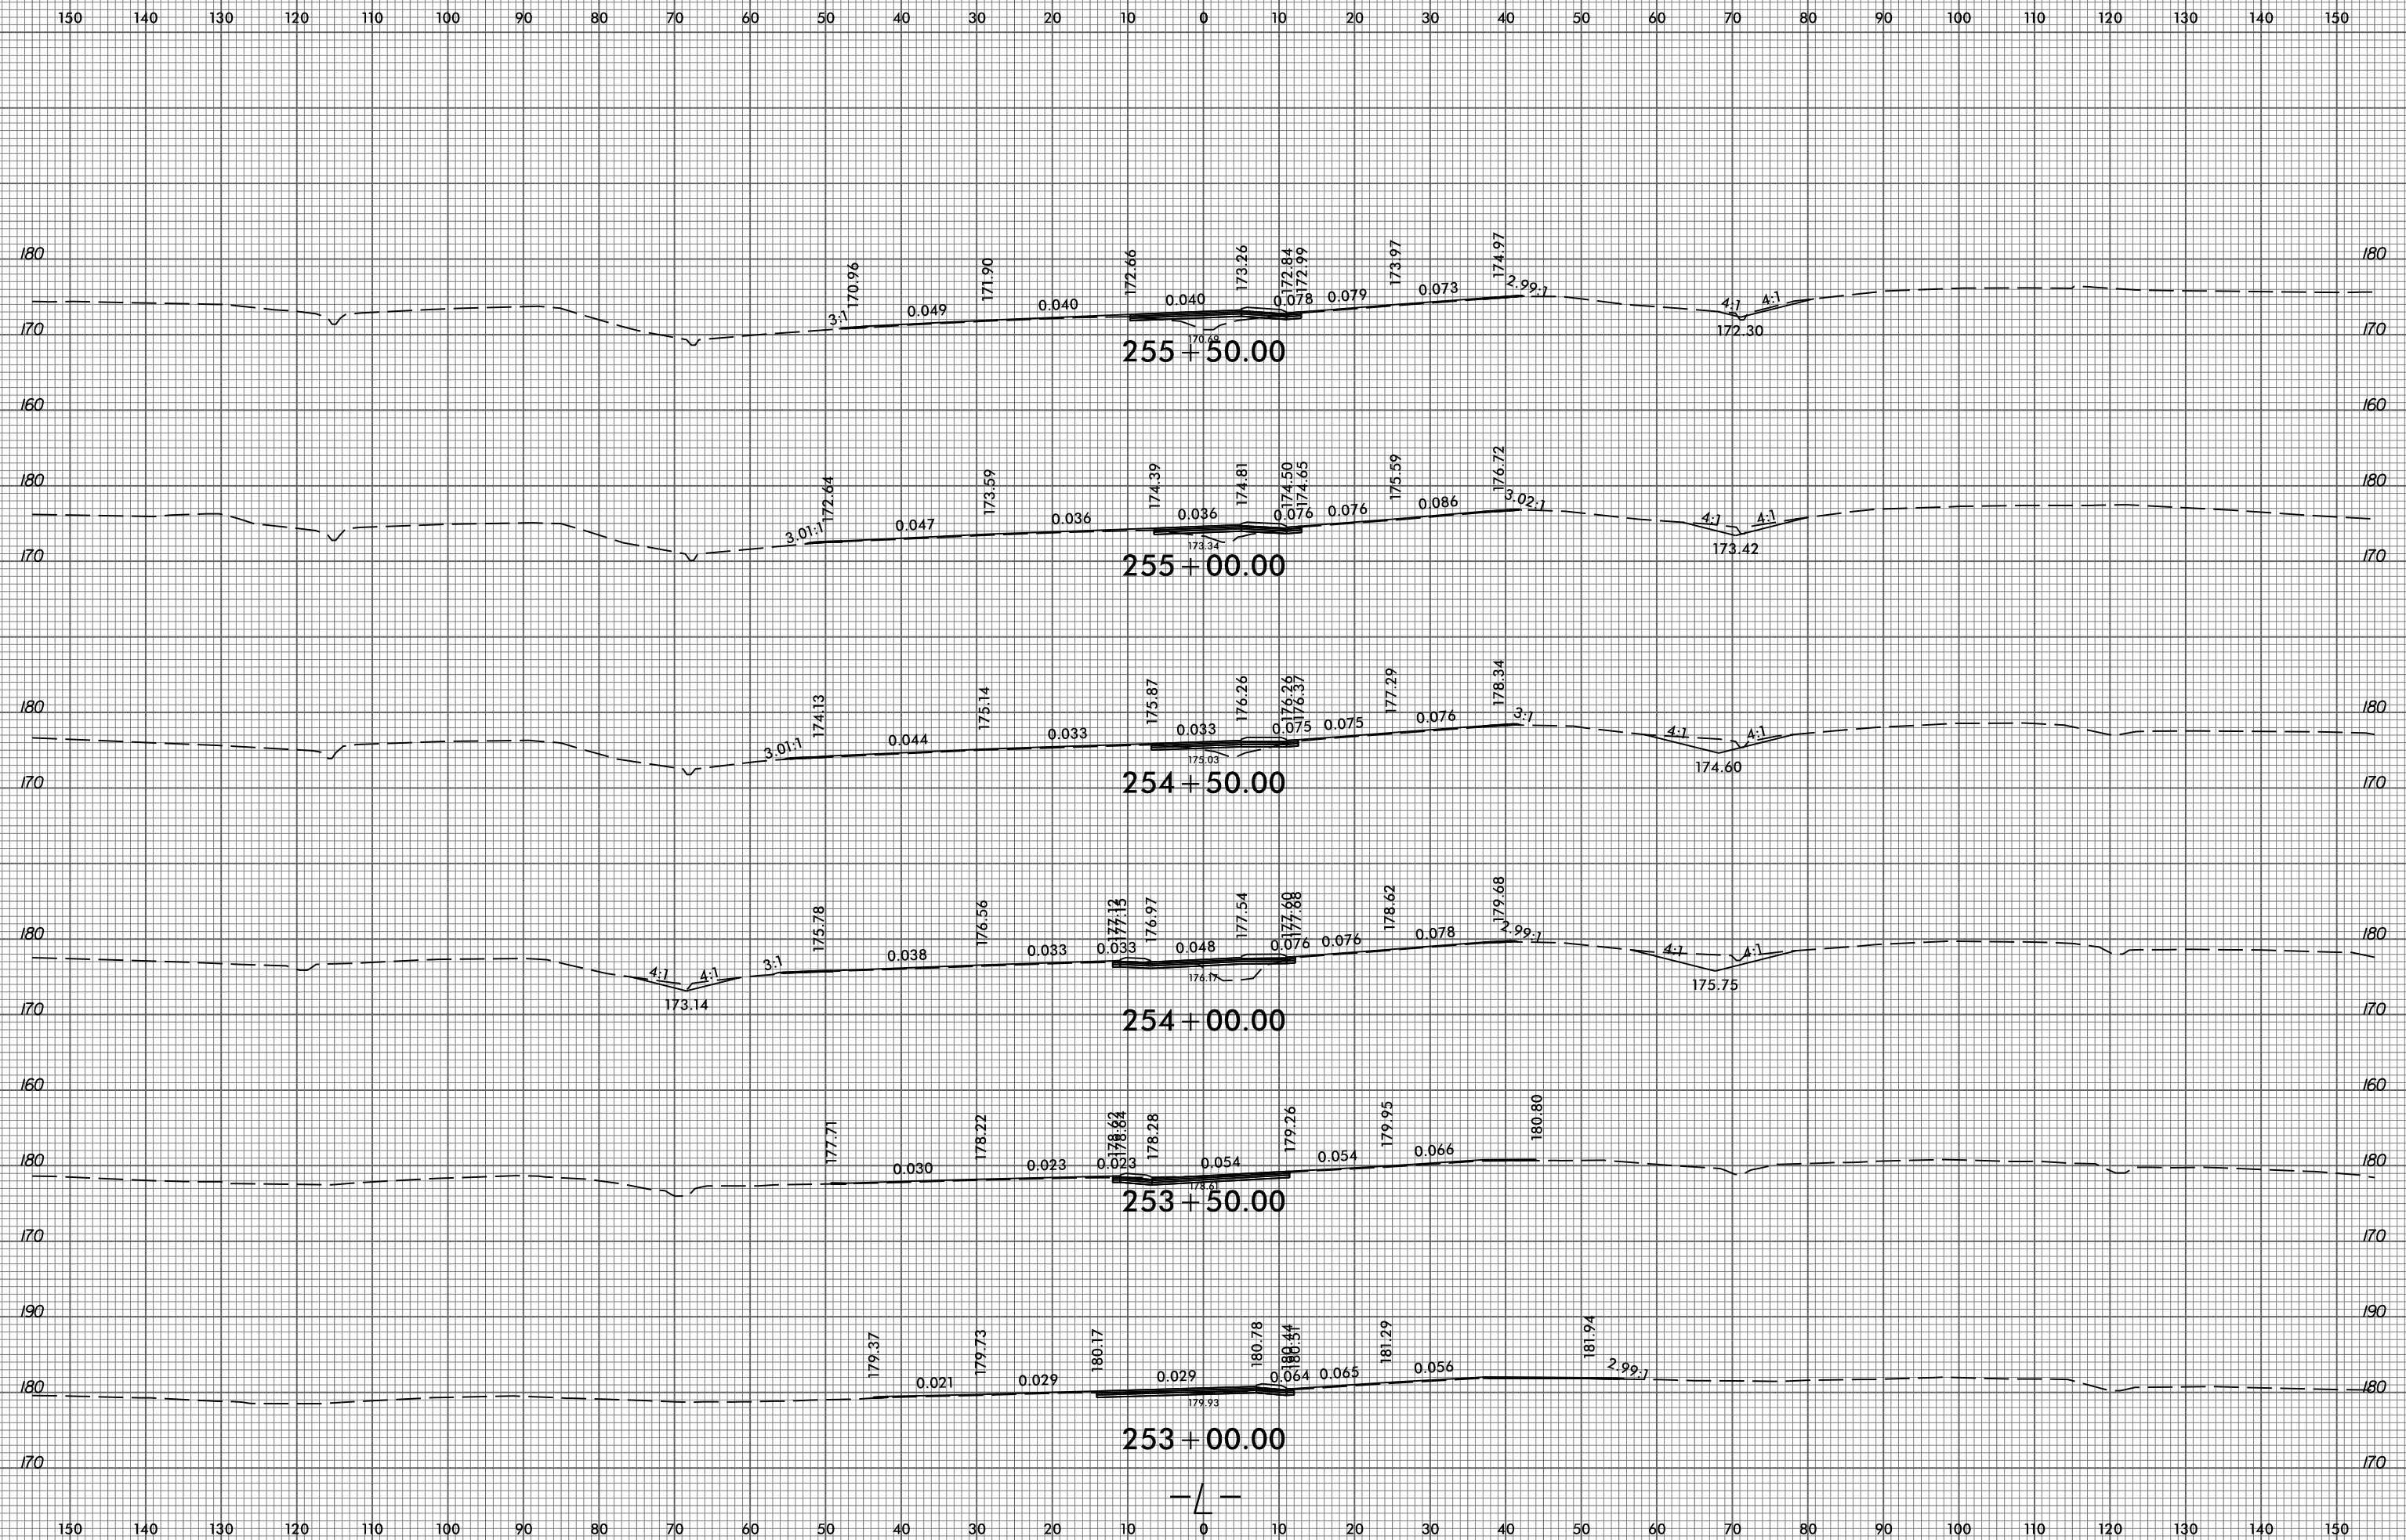





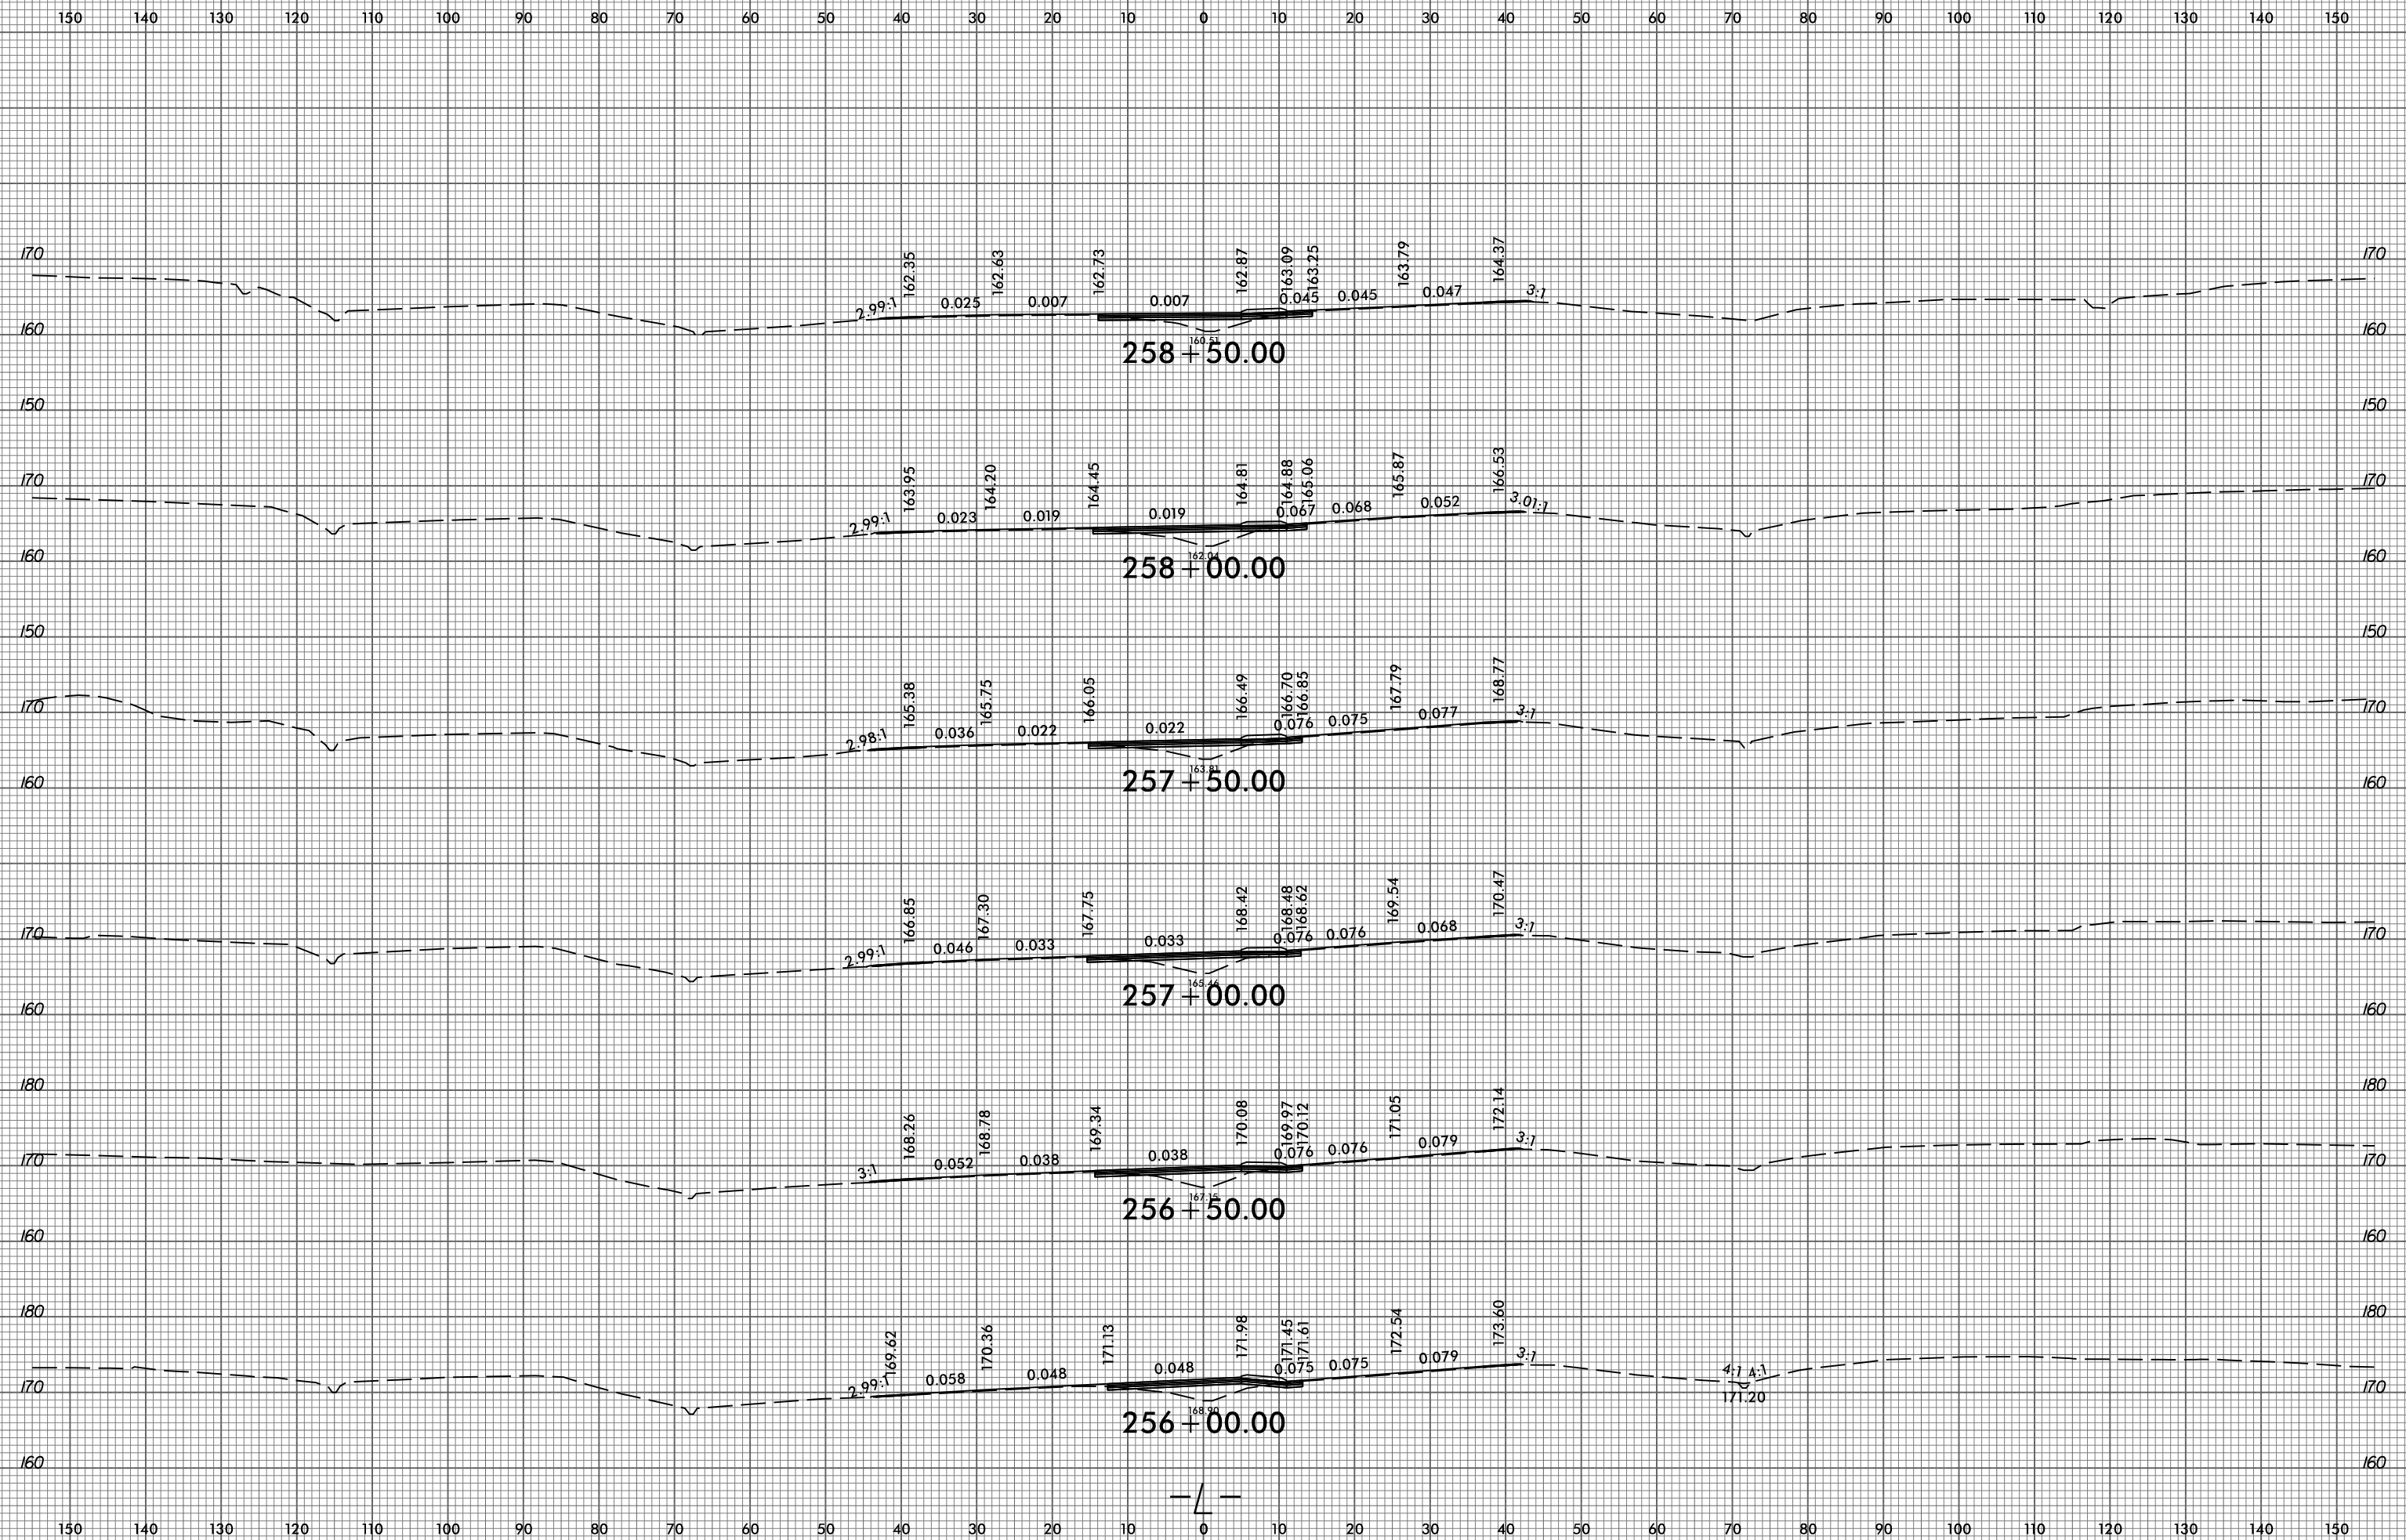
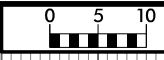


150 140 130 120 110 100 90 80 70 60 50 40 30 20 10 0 10 20 30 40 50 60 70 80 90 100 110 120 130 140 150

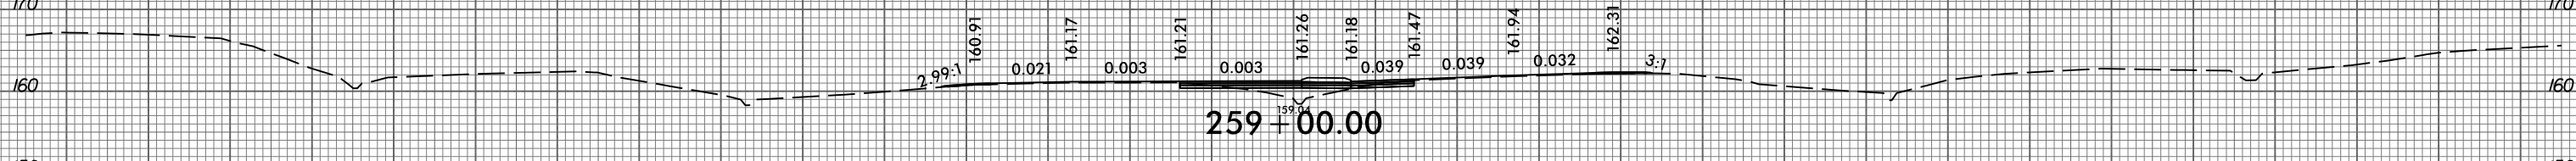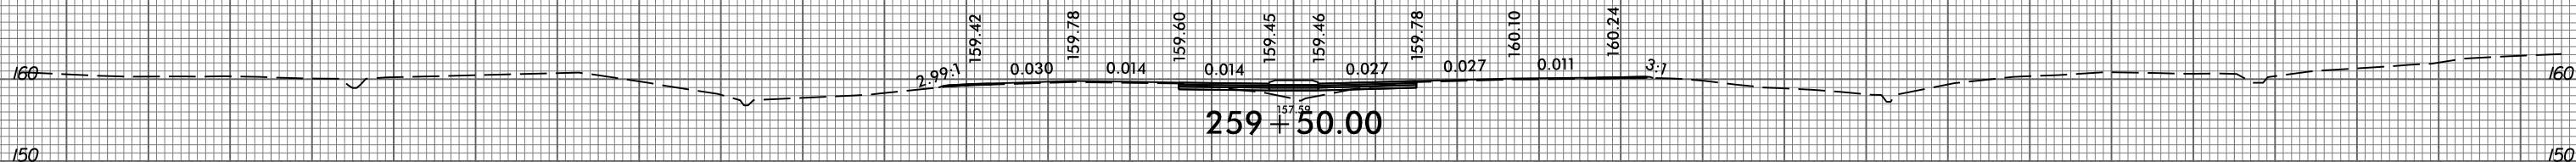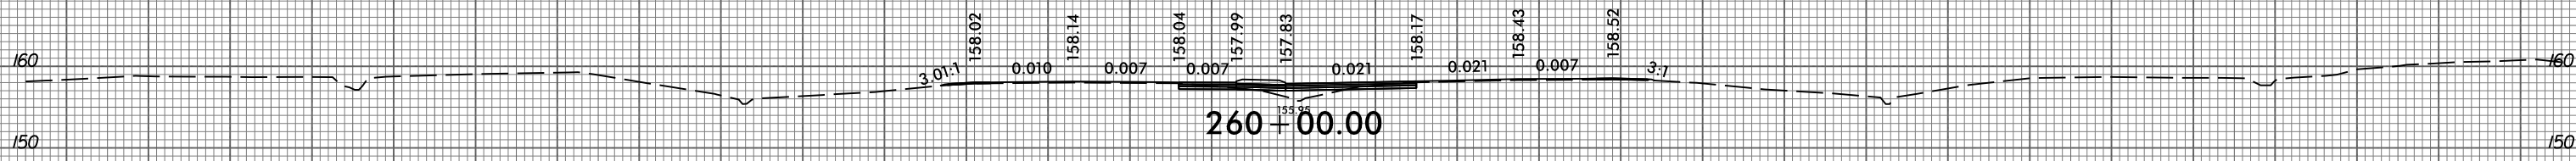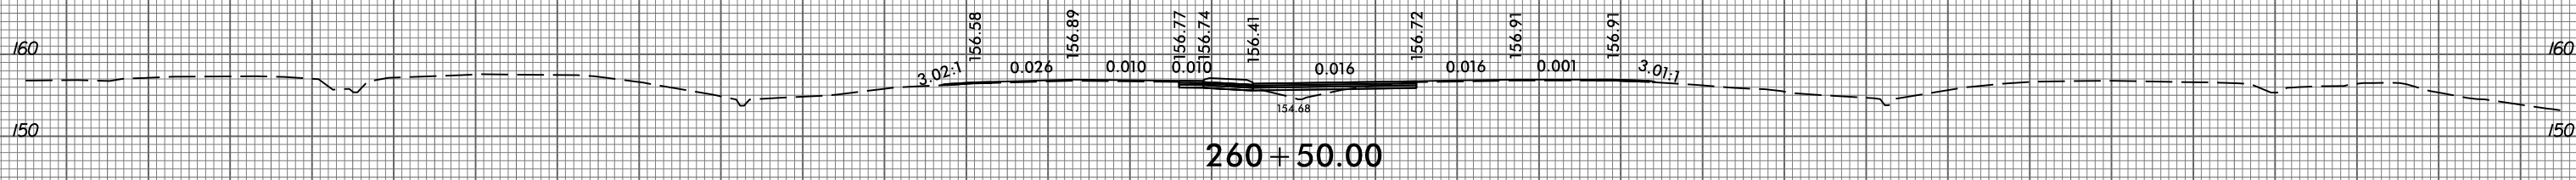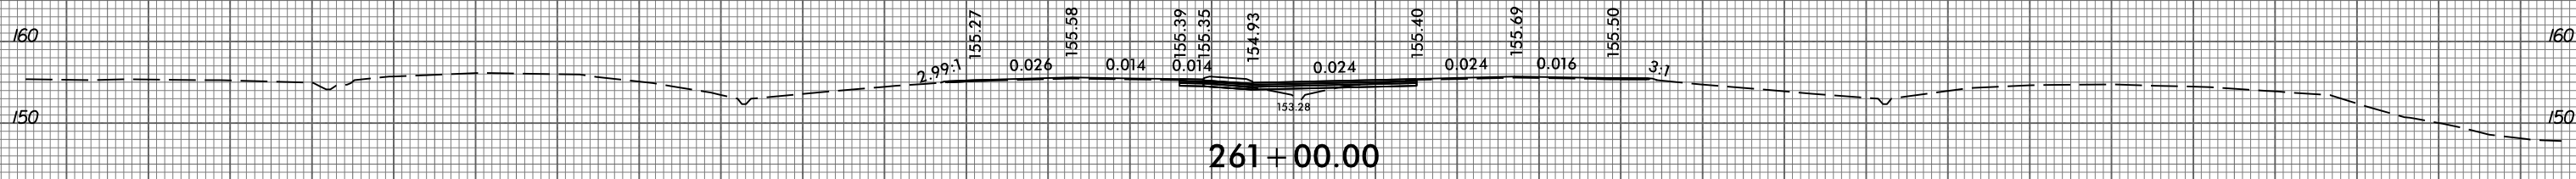
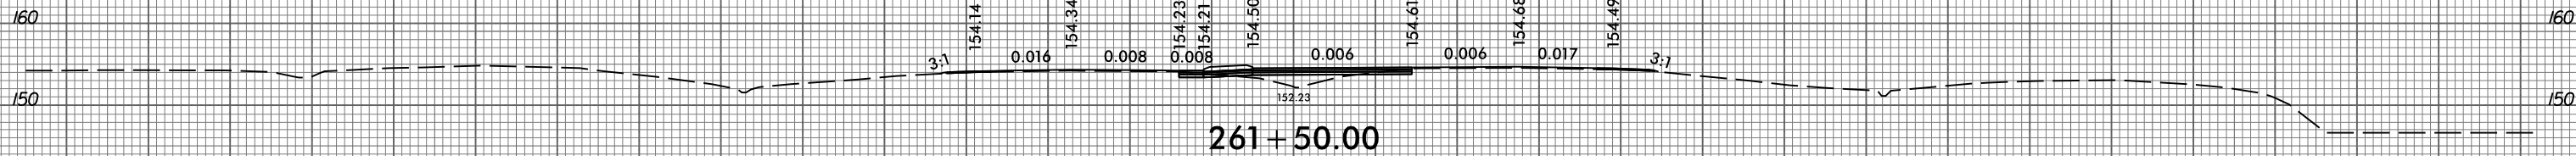




150 140 130 120 110 100 90 80 70 60 50 40 30 20 10 0 10 20 30 40 50 60 70 80 90 100 110 120 130 140 150


150 140 130 120 110 100 90 80 70 60 50 40 30 20 10 0 10 20 30 40 50 60 70 80 90 100 110 120 130 140 150

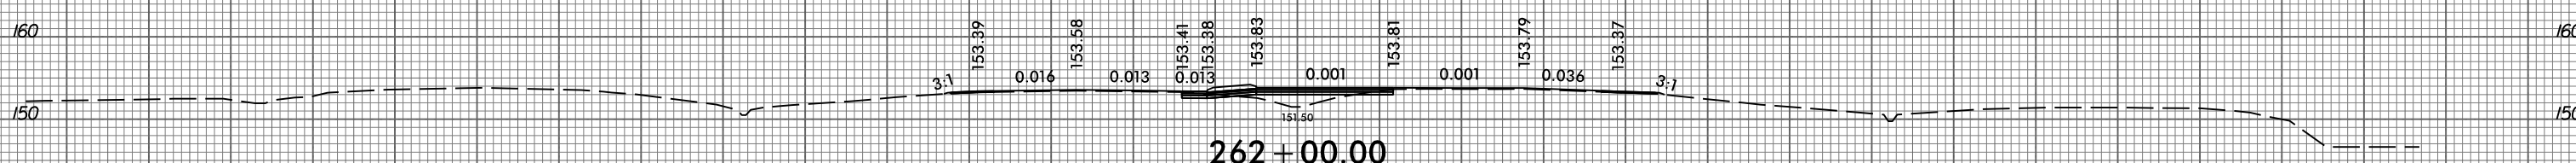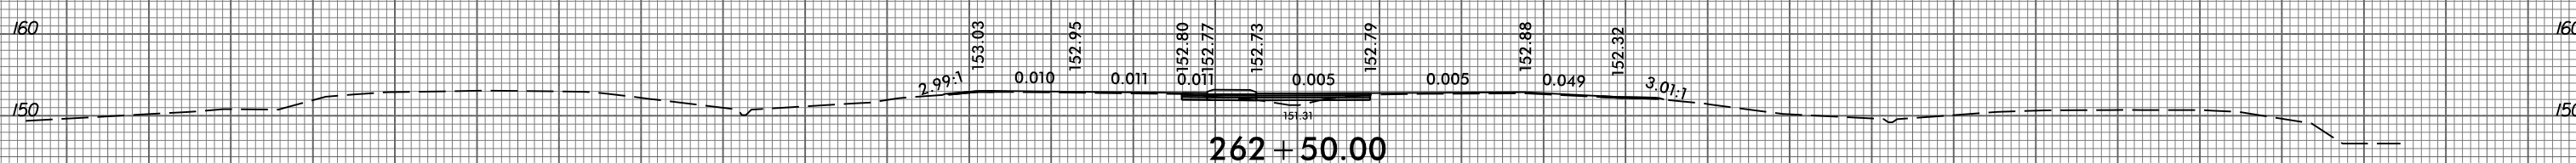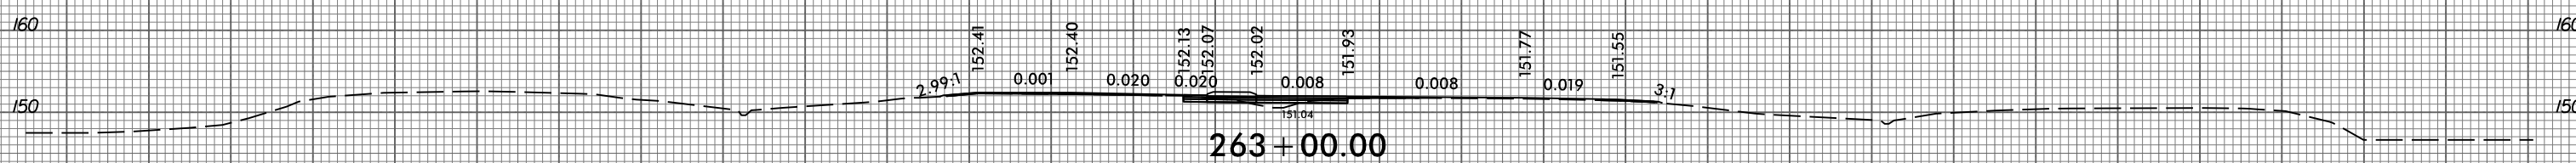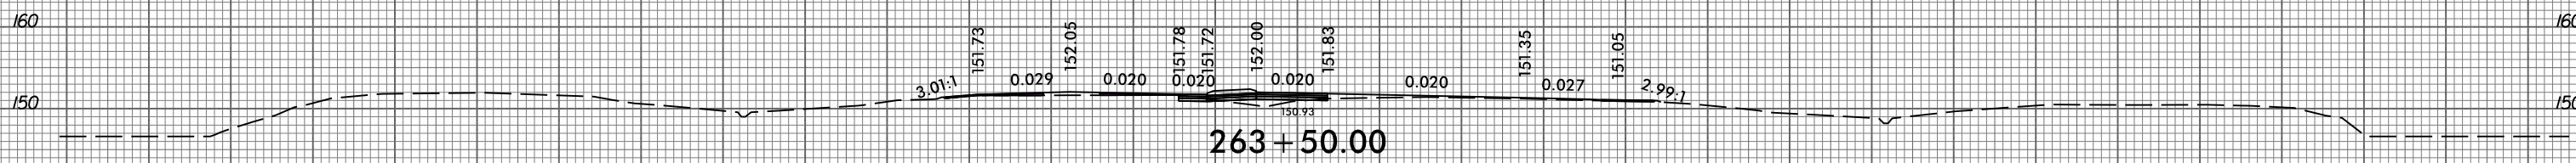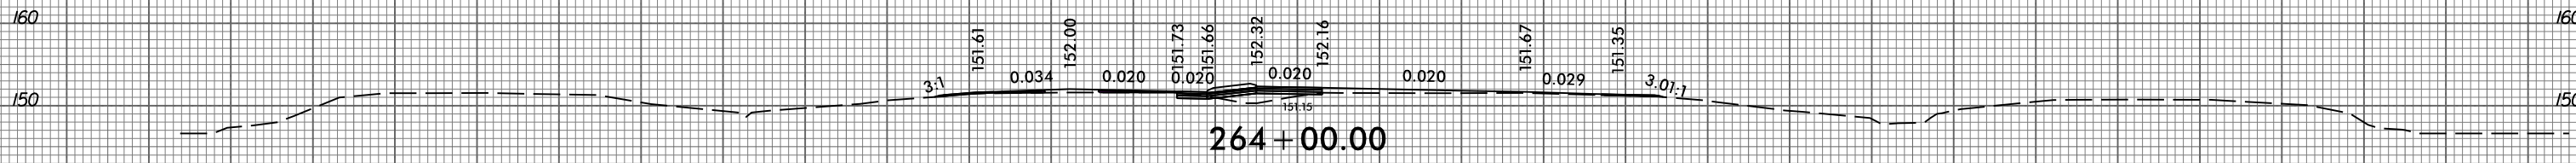
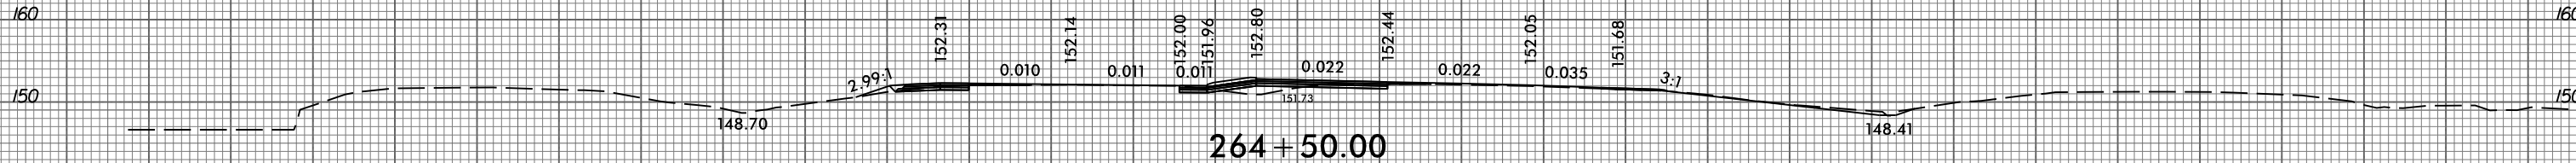




150 140 130 120 110 100 90 80 70 60 50 40 30 20 10 0 10 20 30 40 50 60 70 80 90 100 110 120 130 140 150

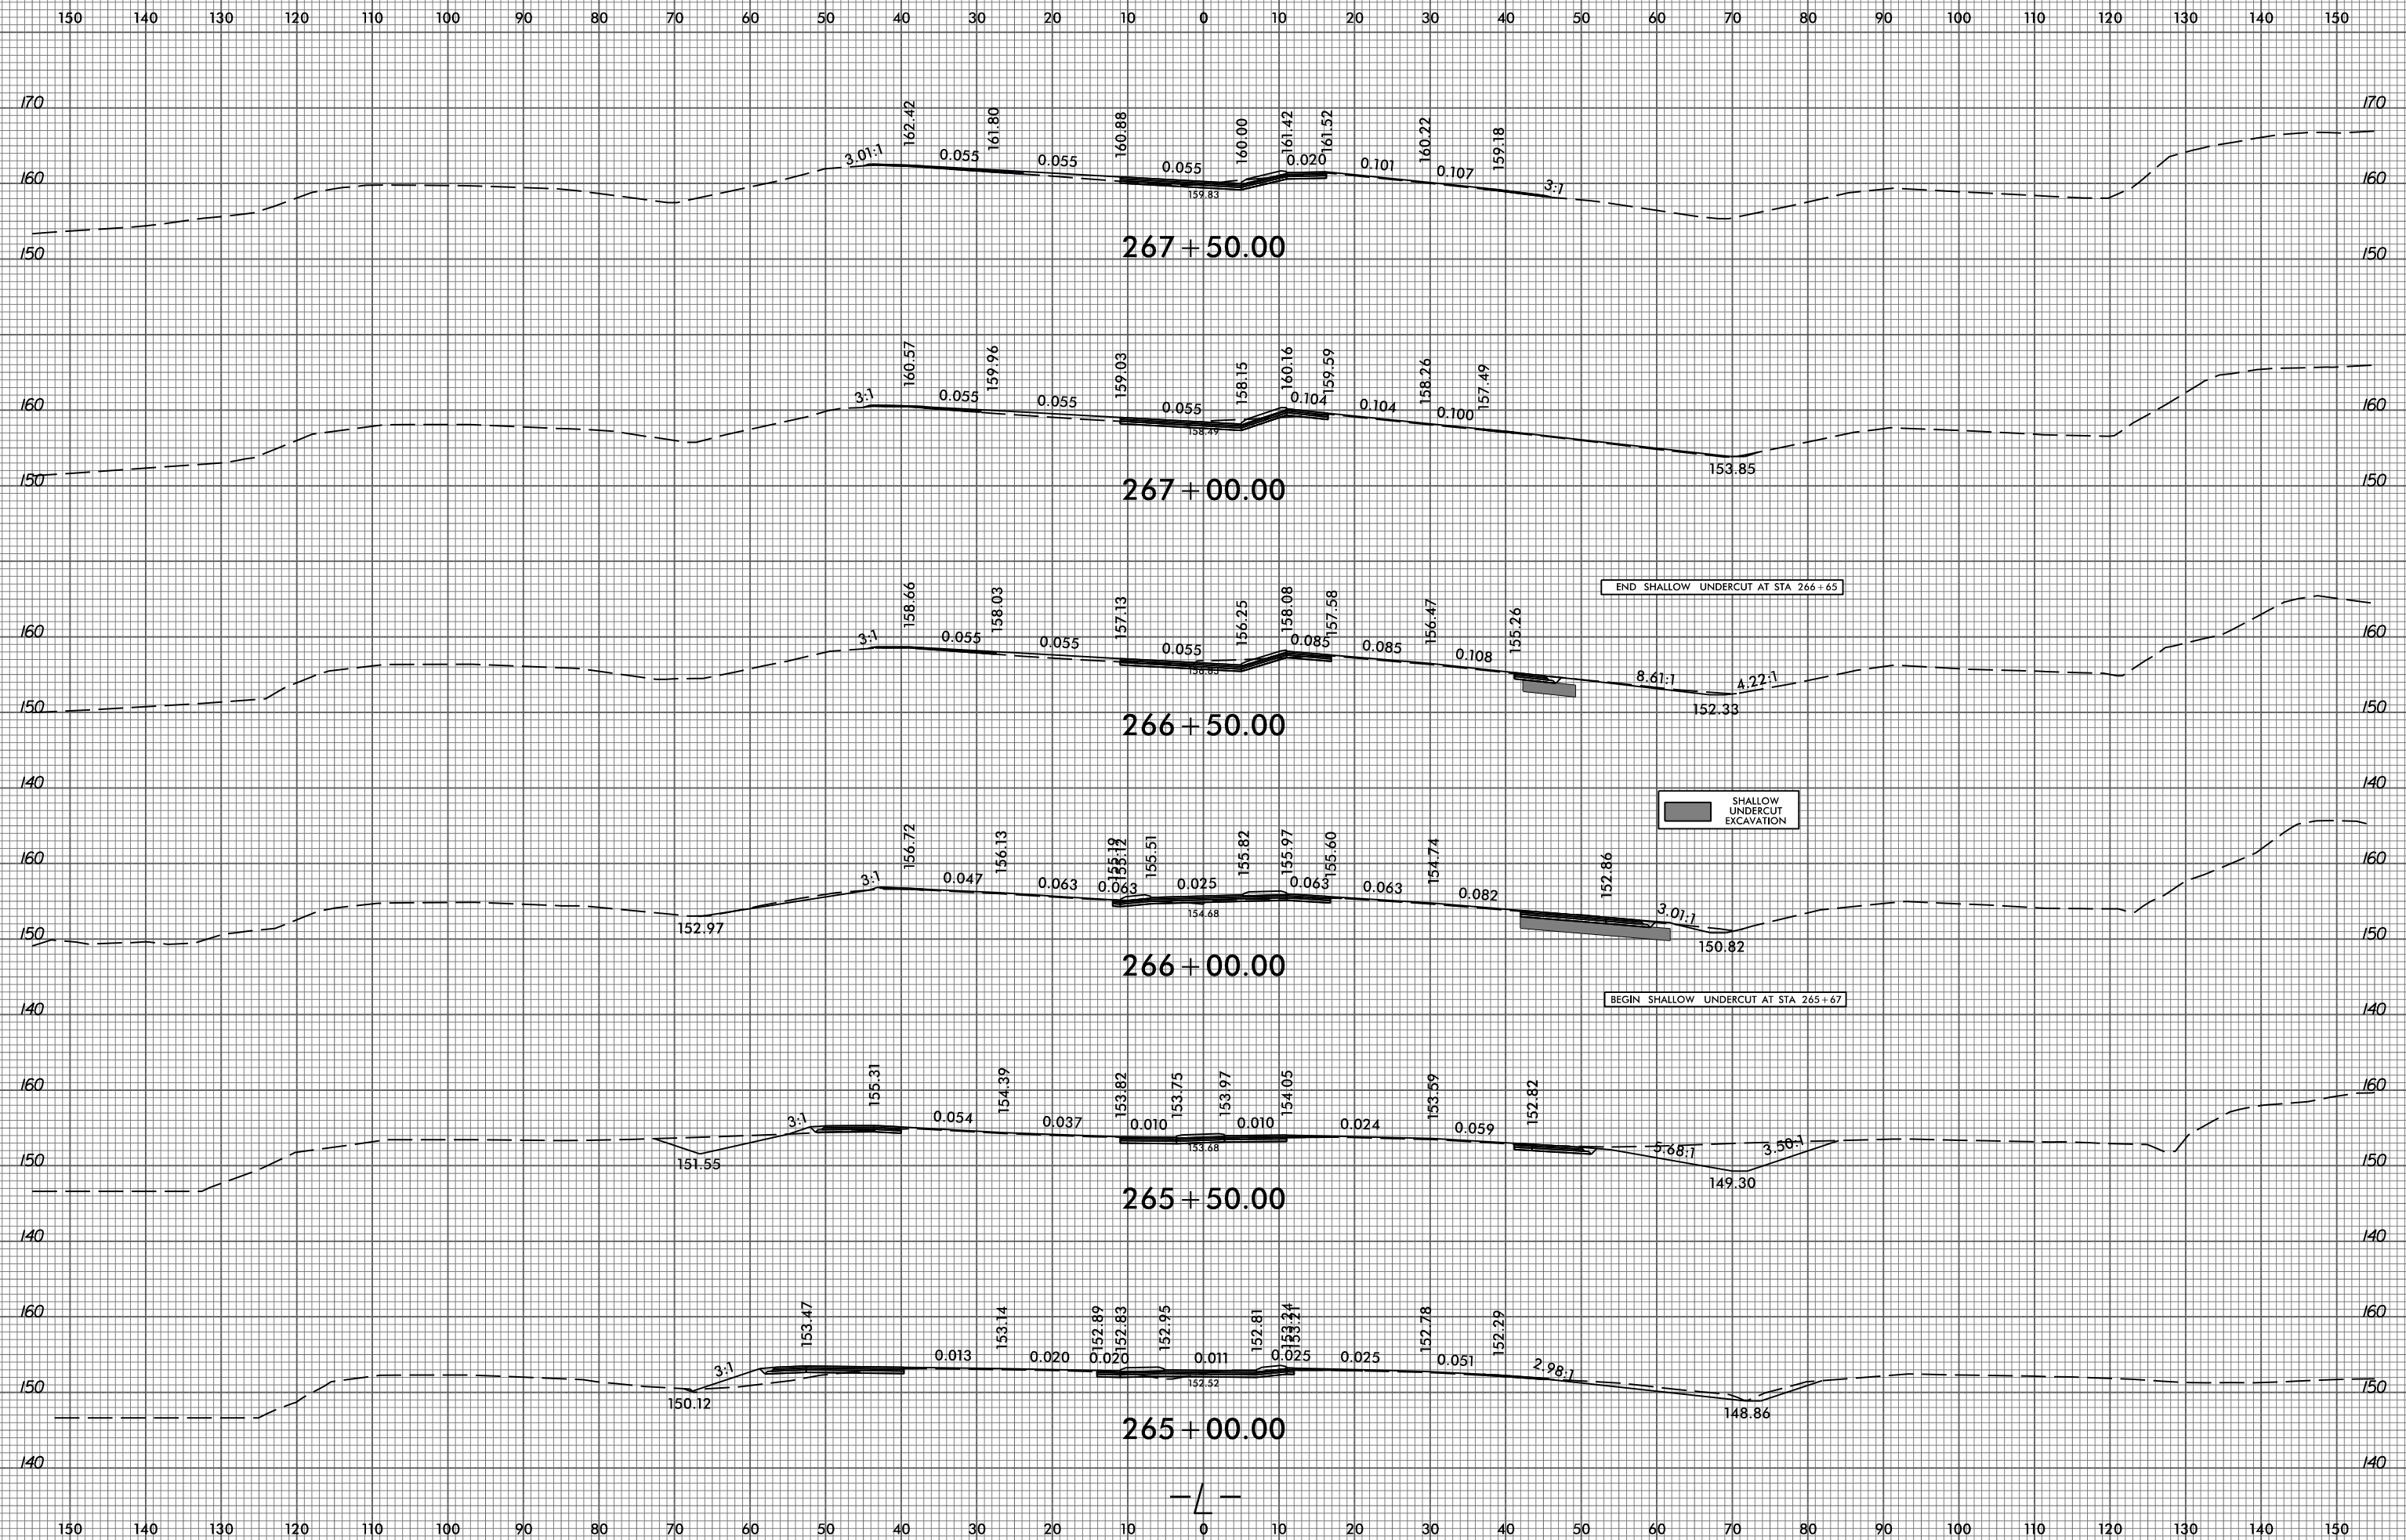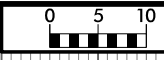


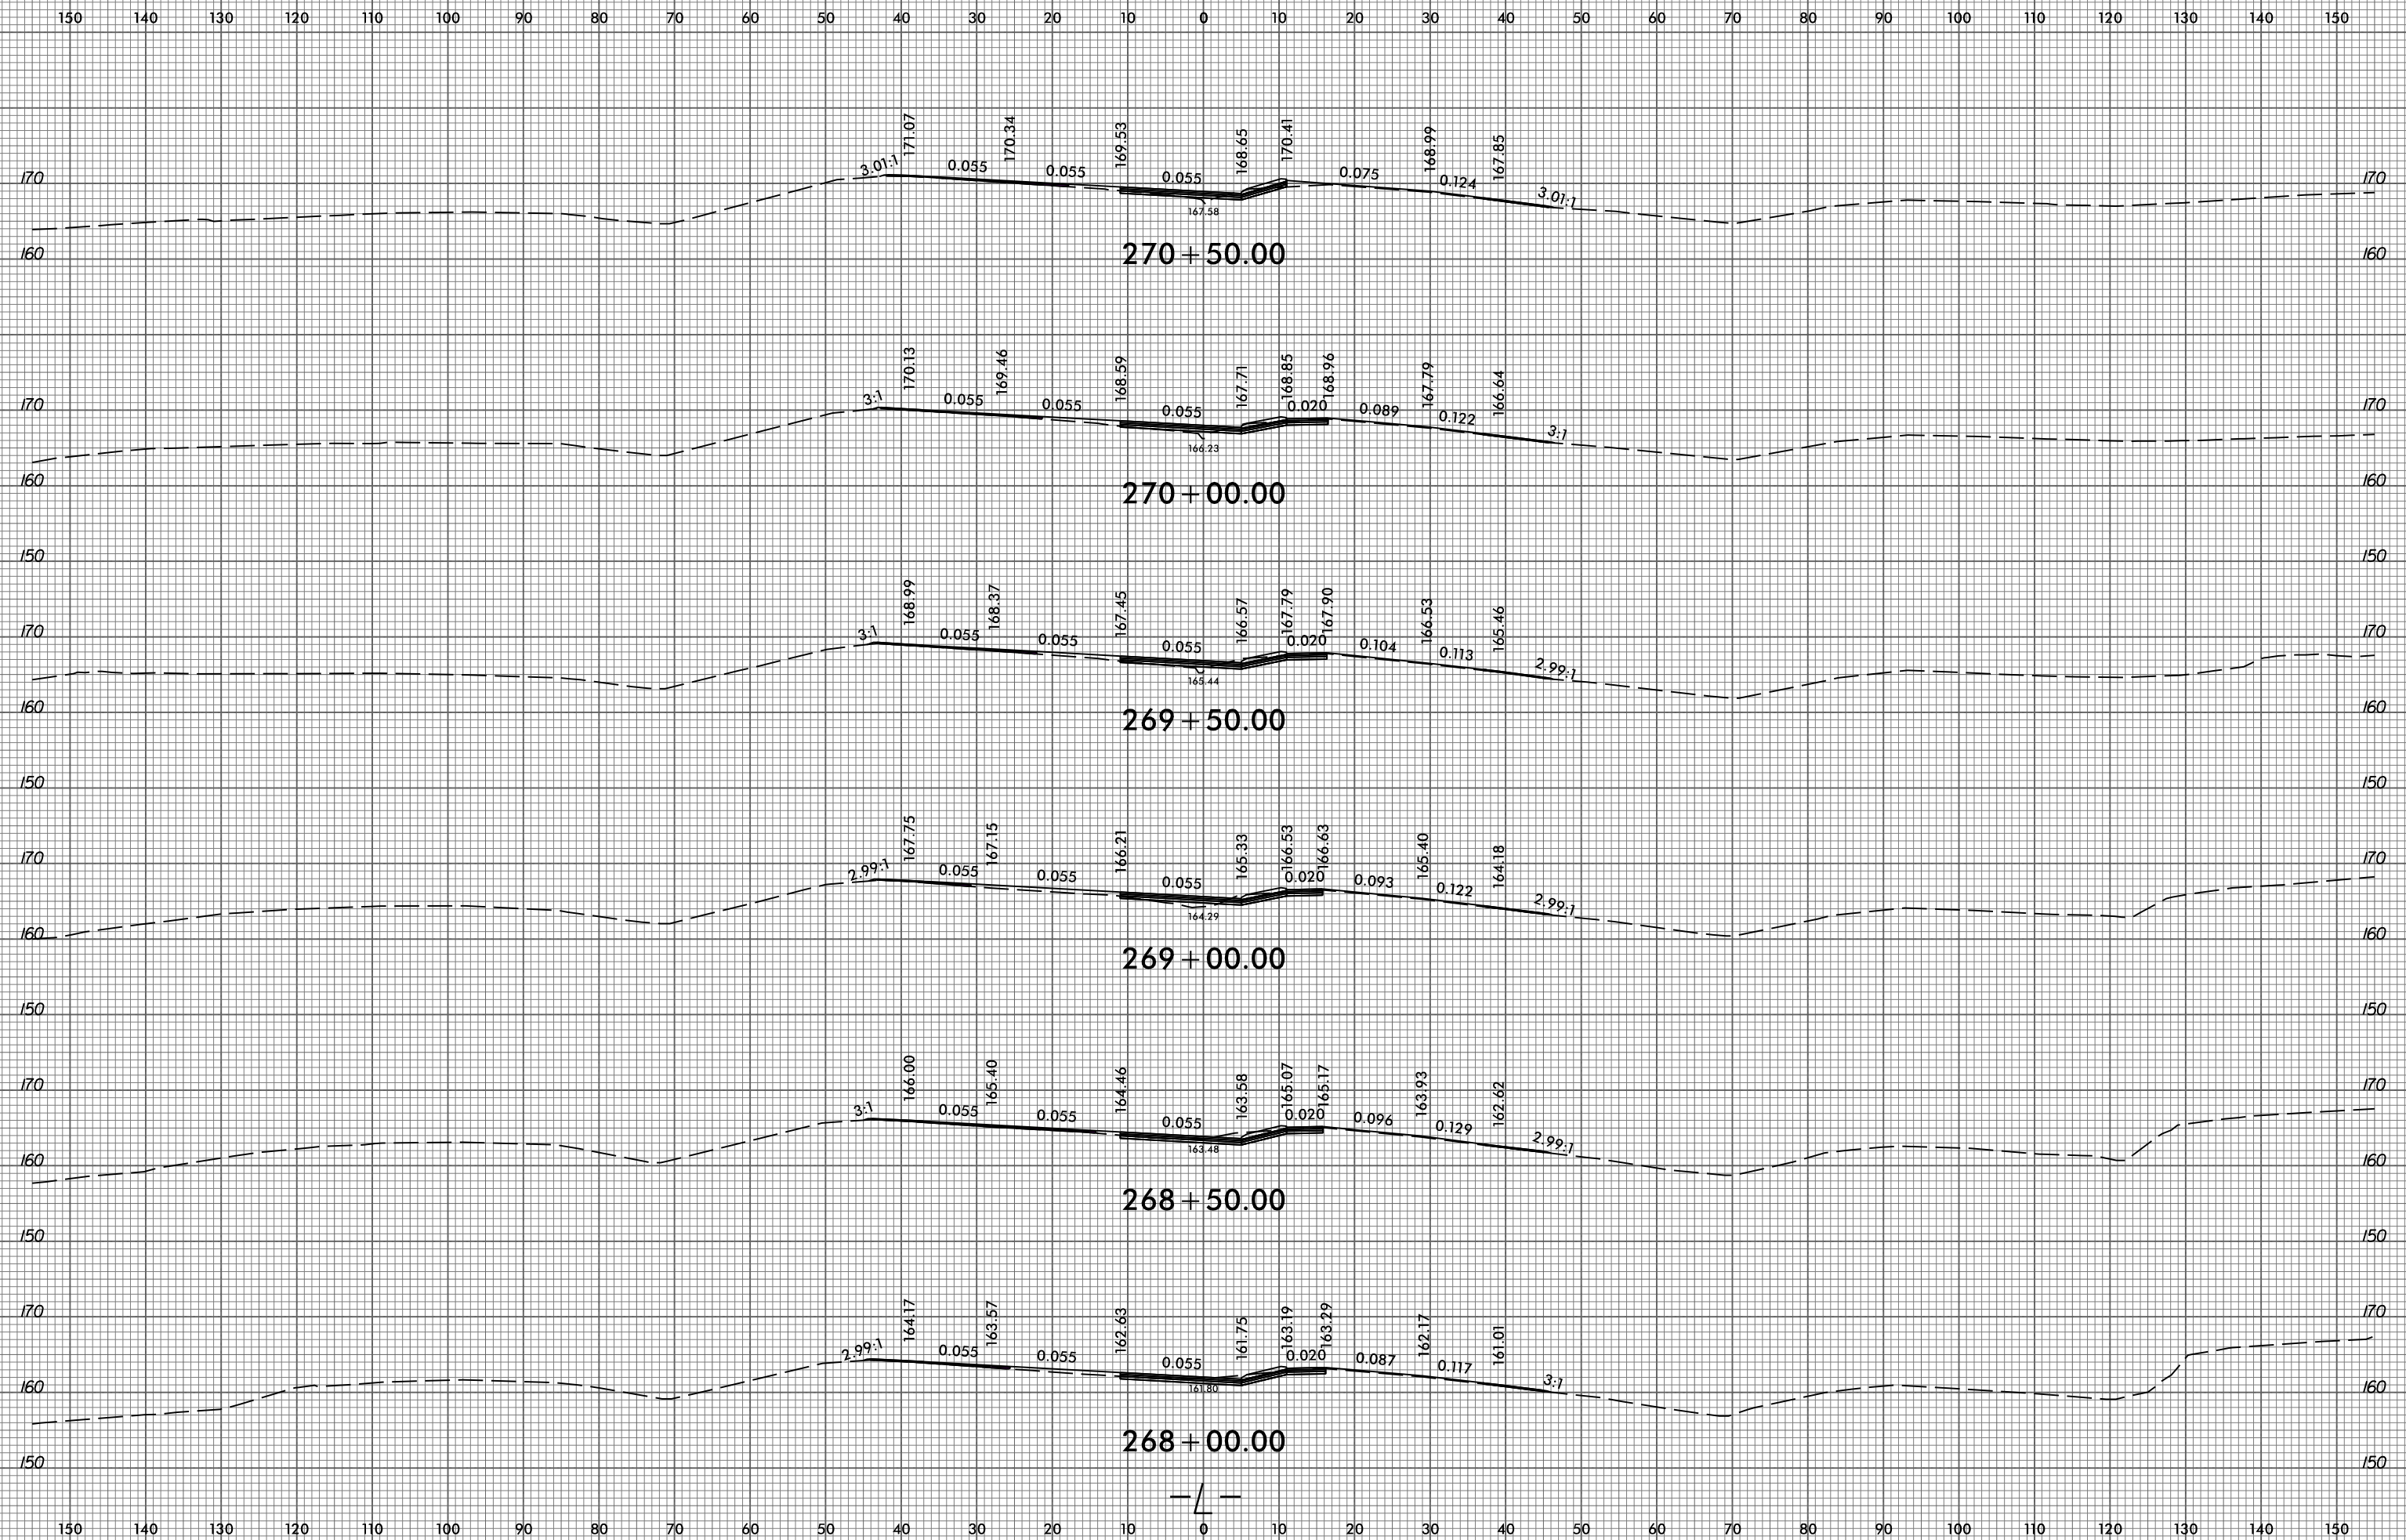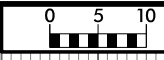

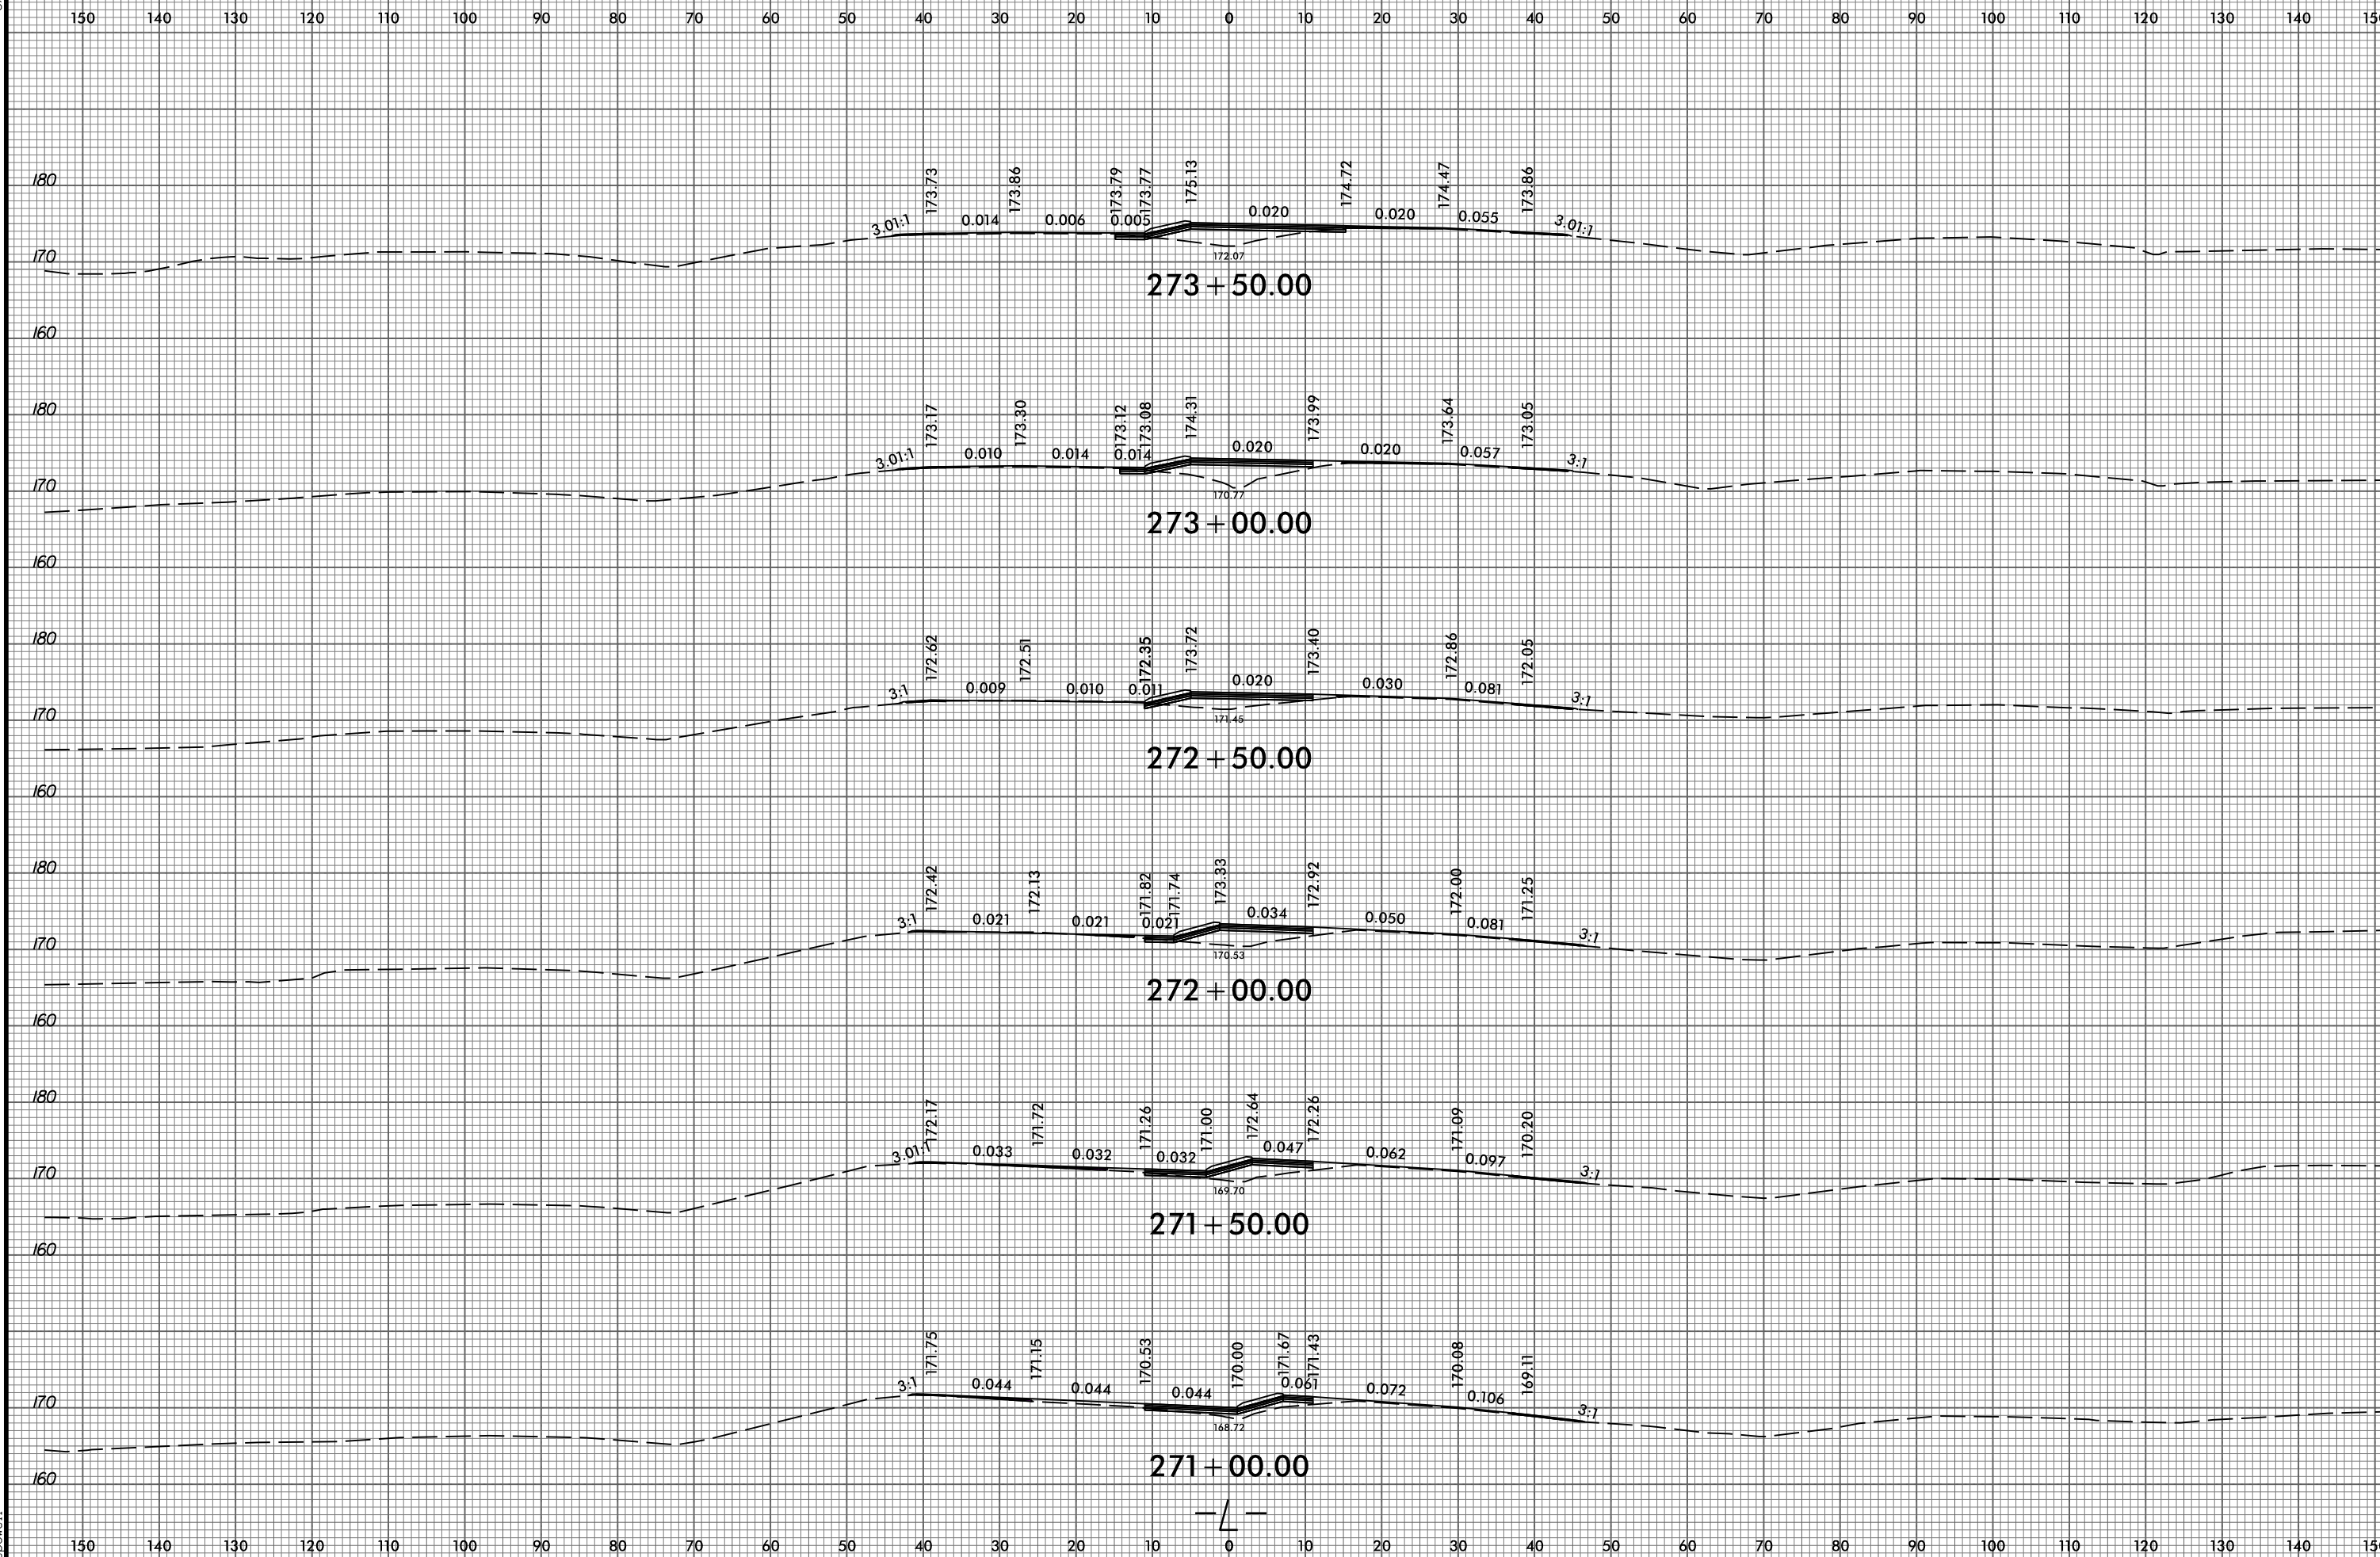

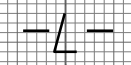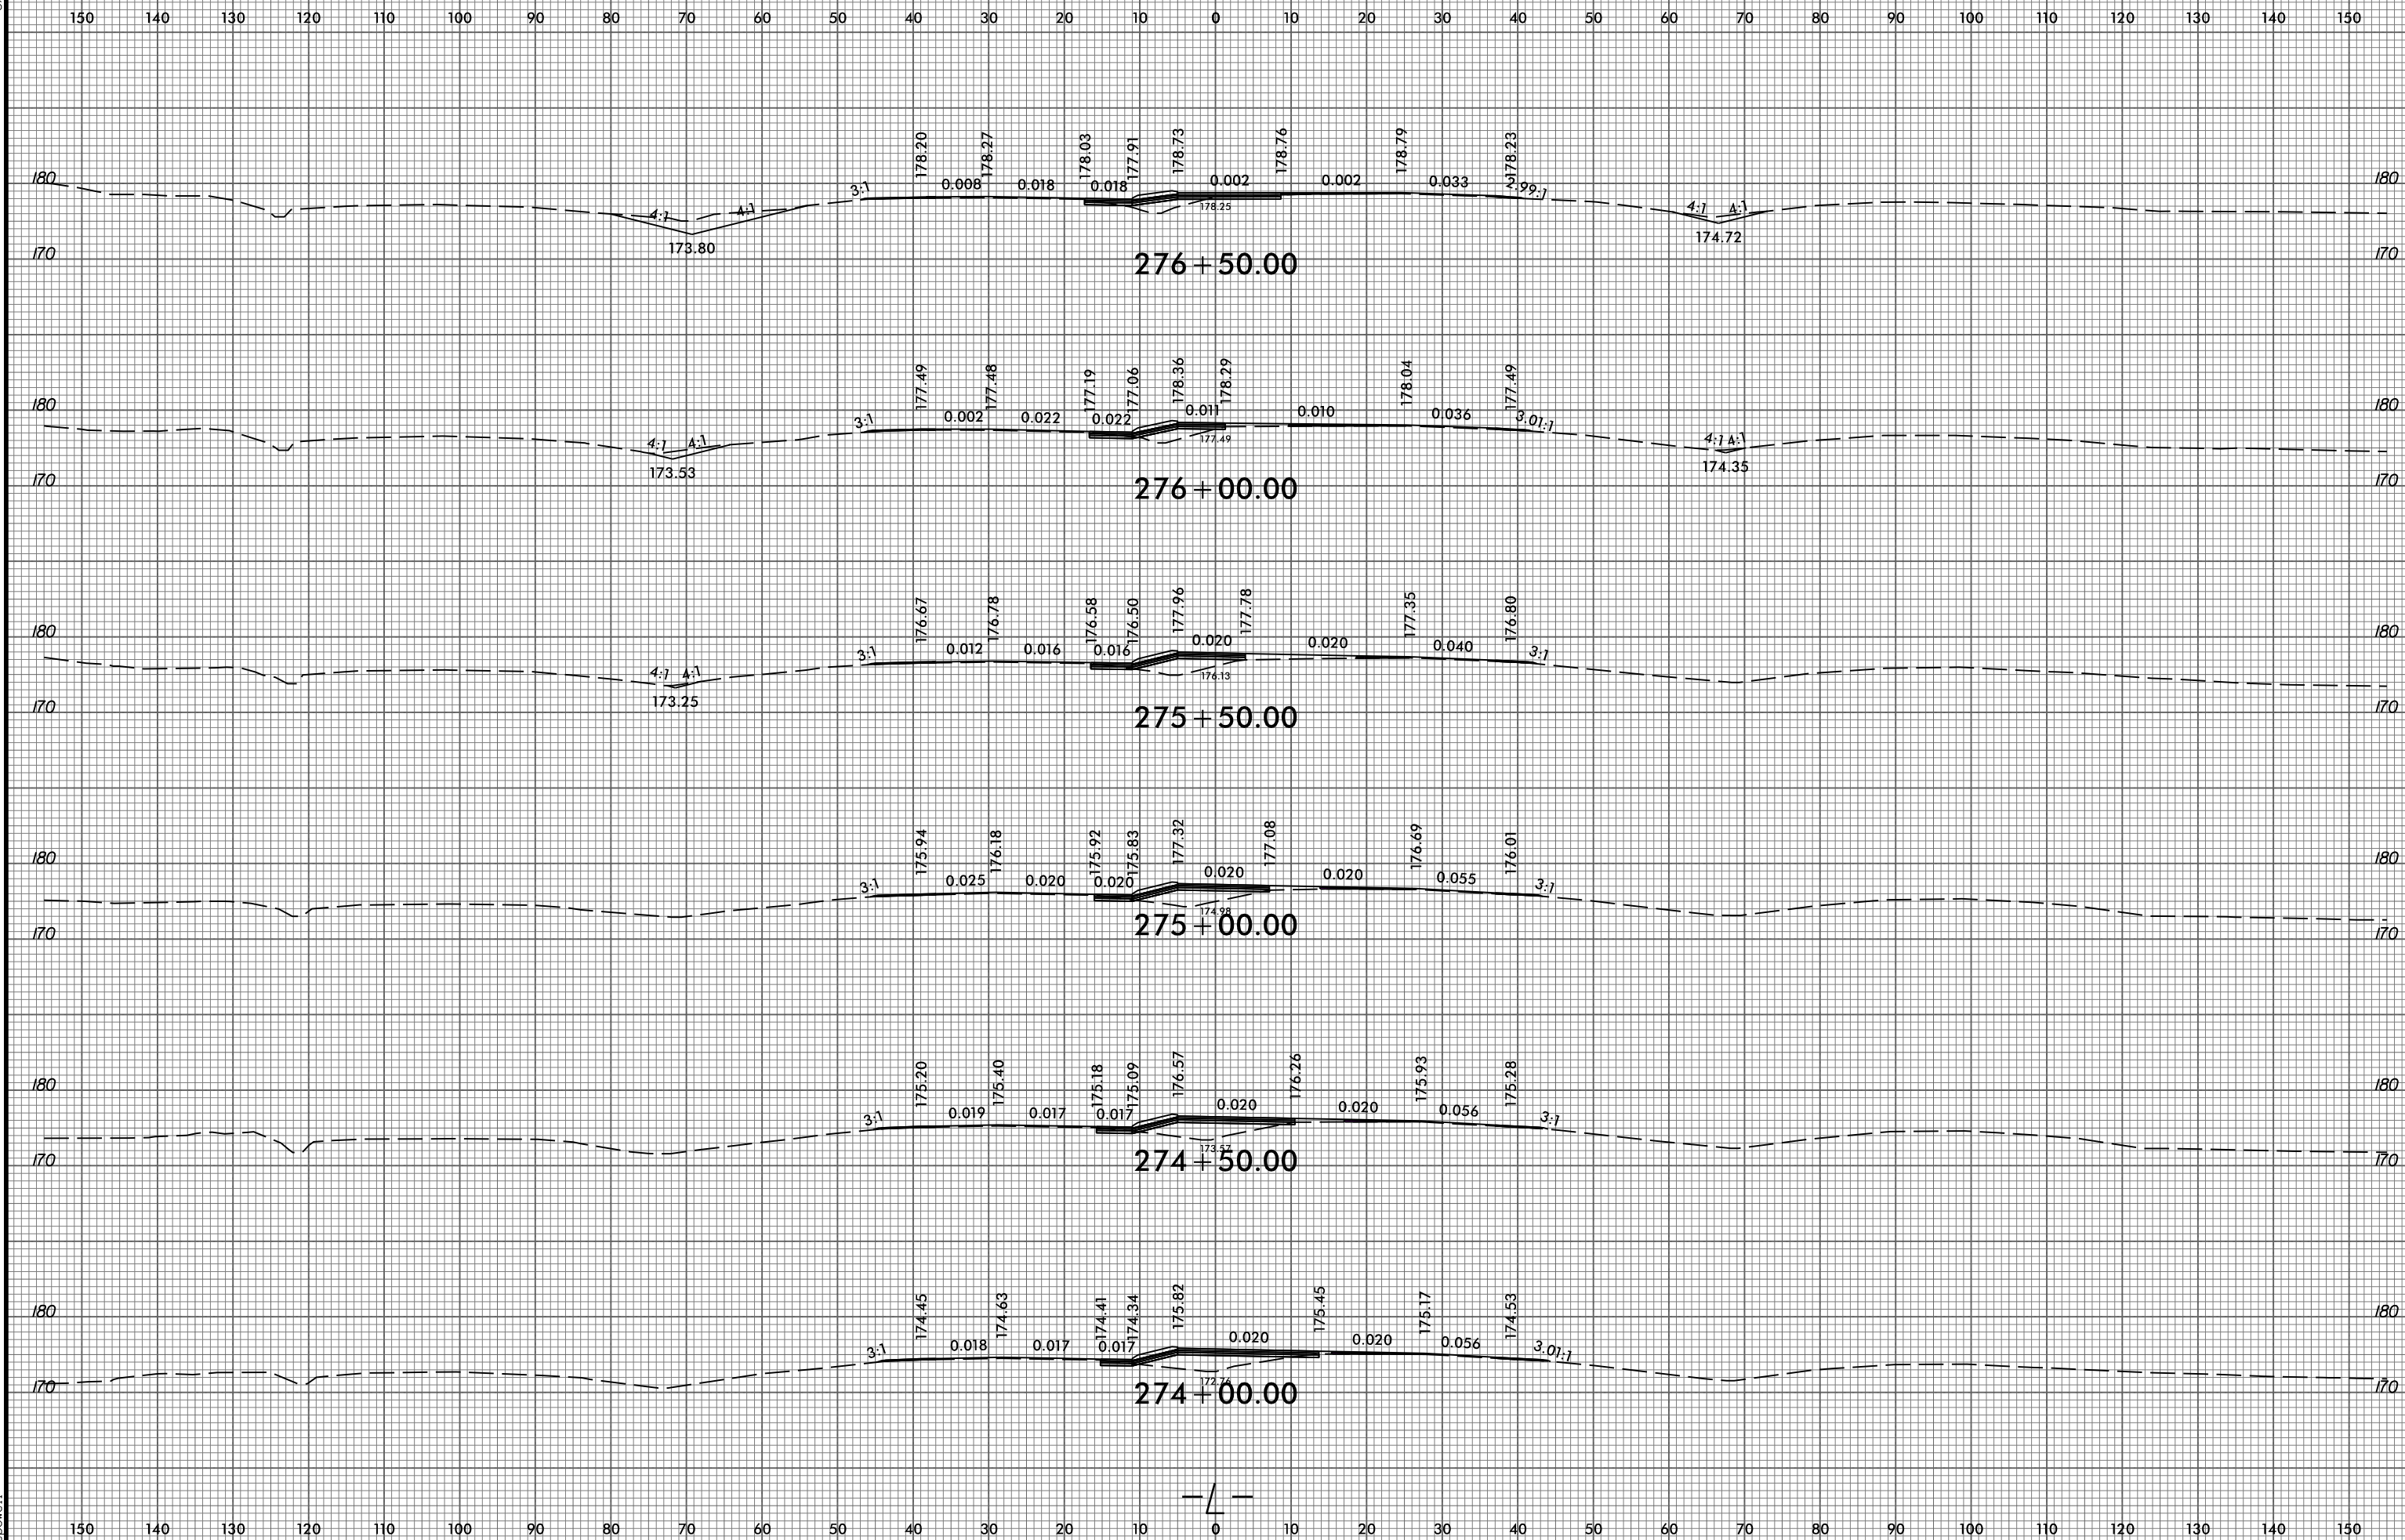


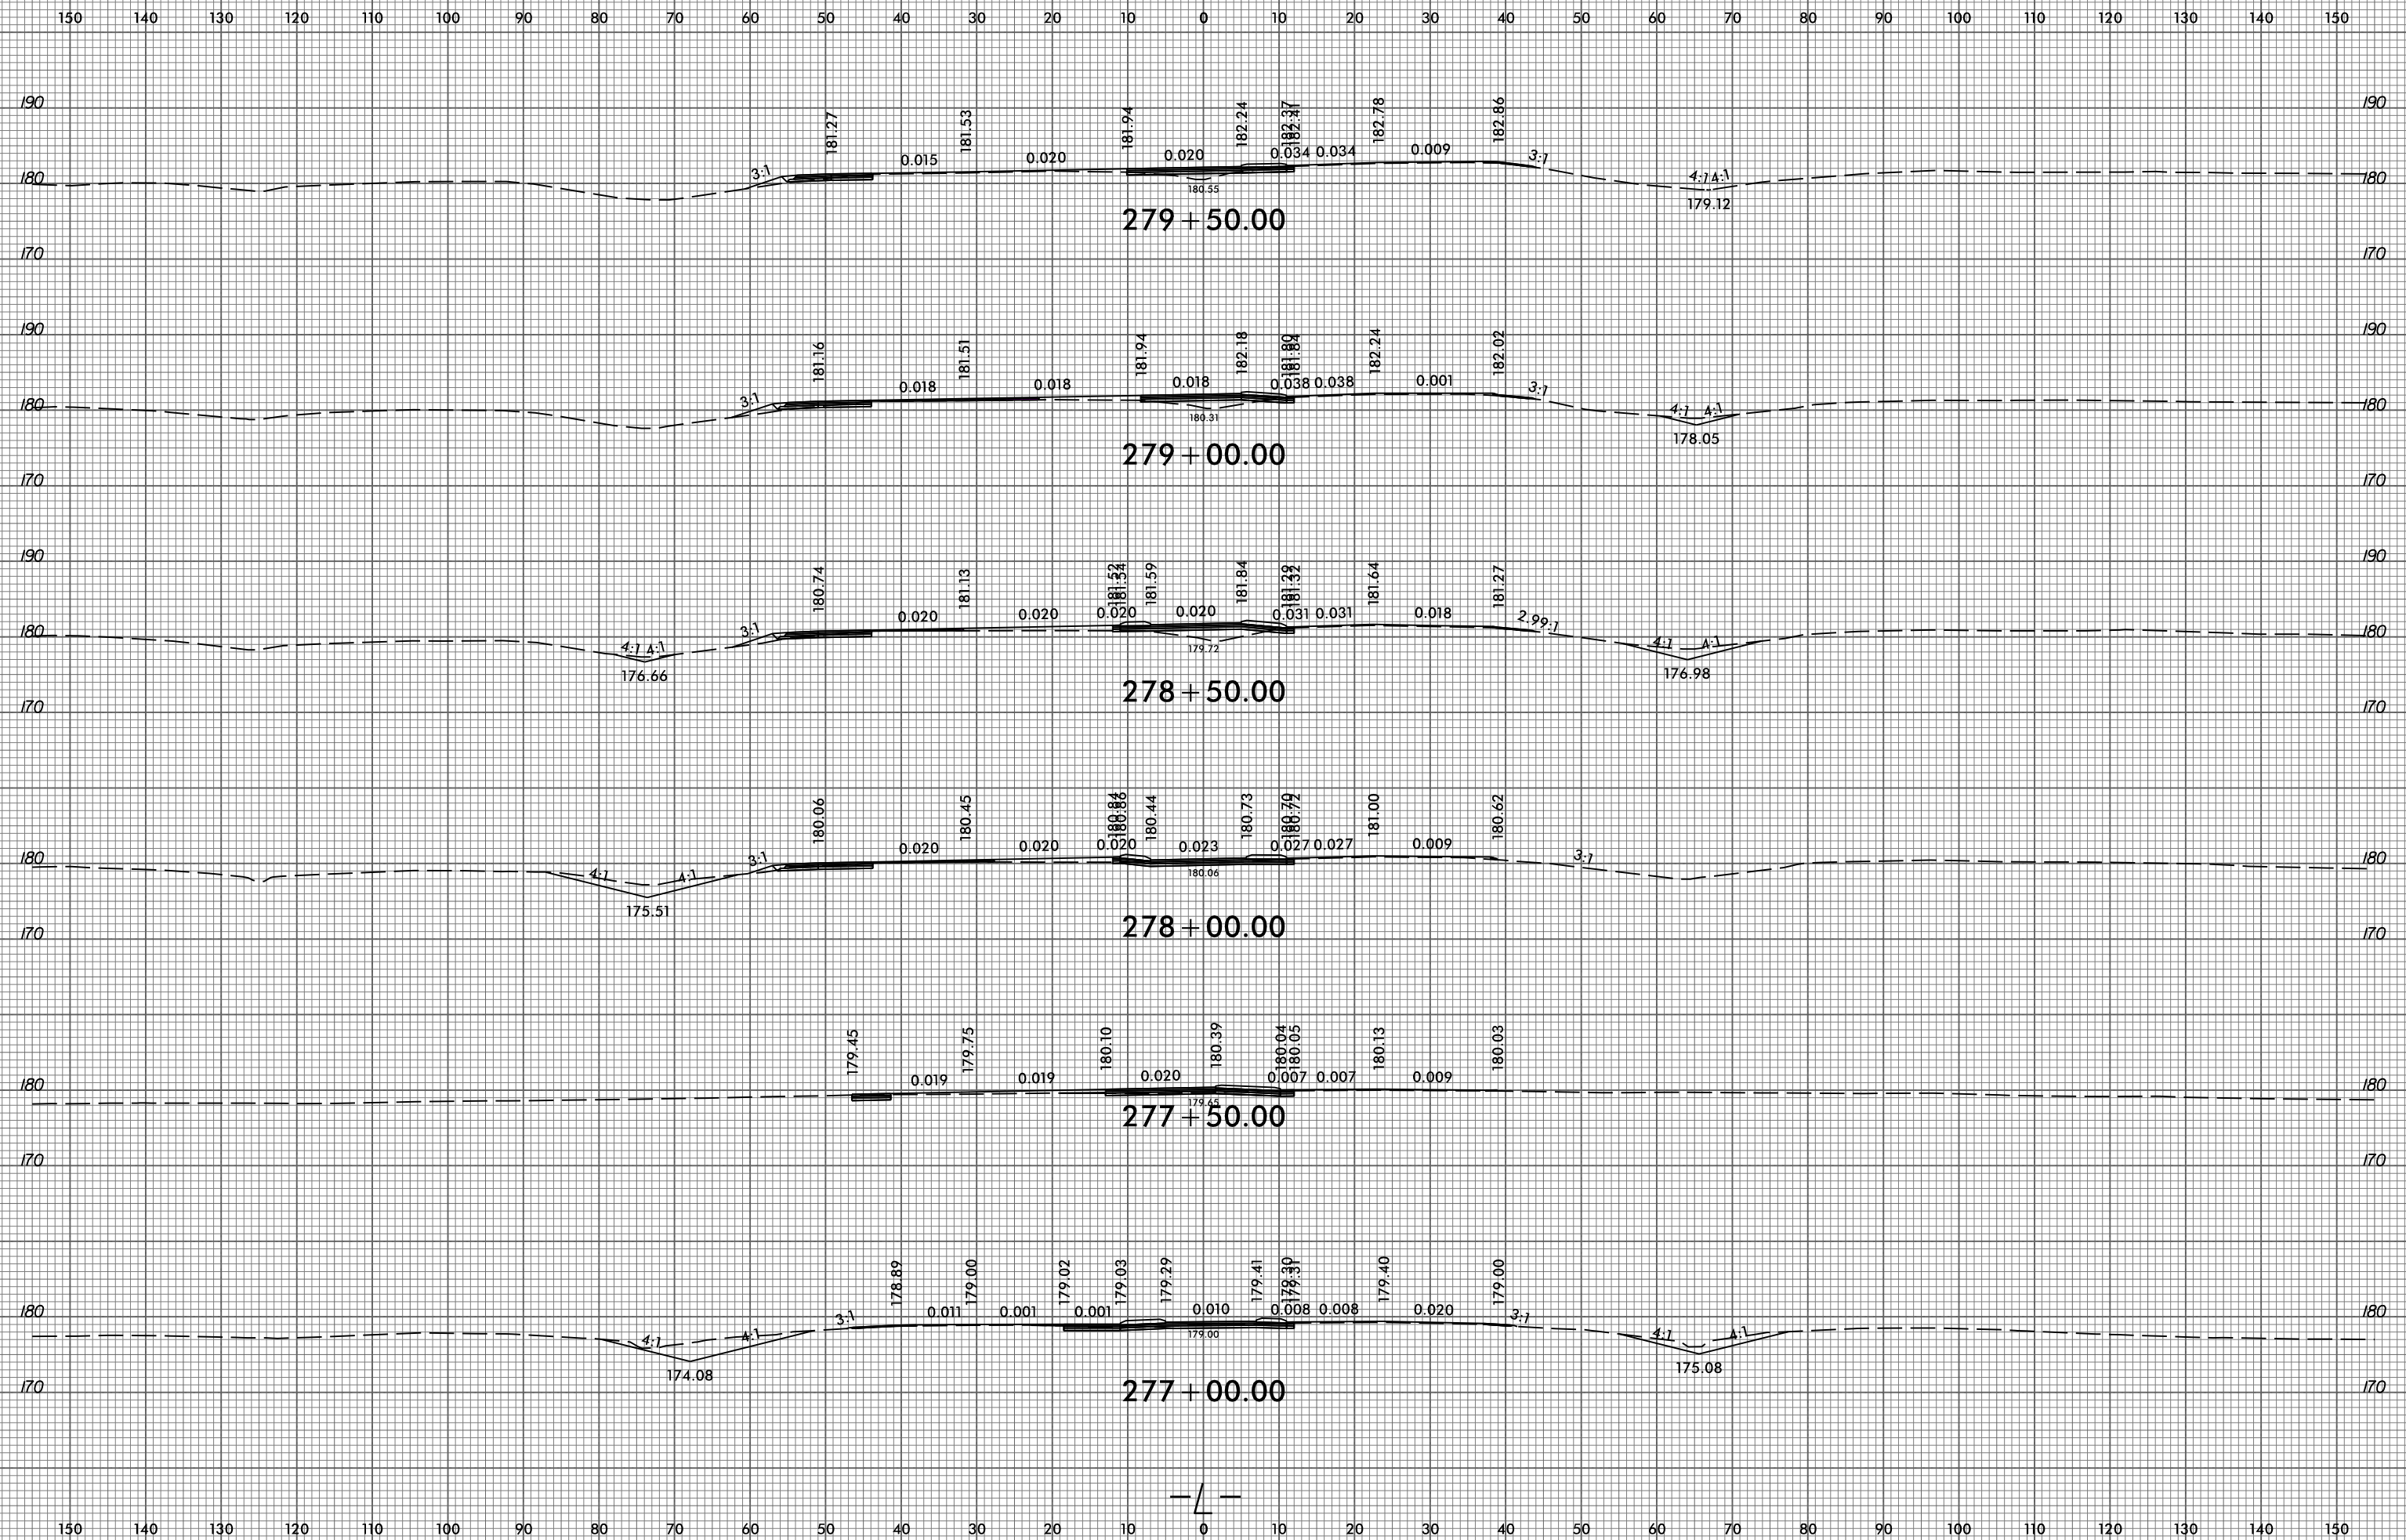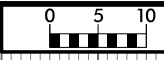


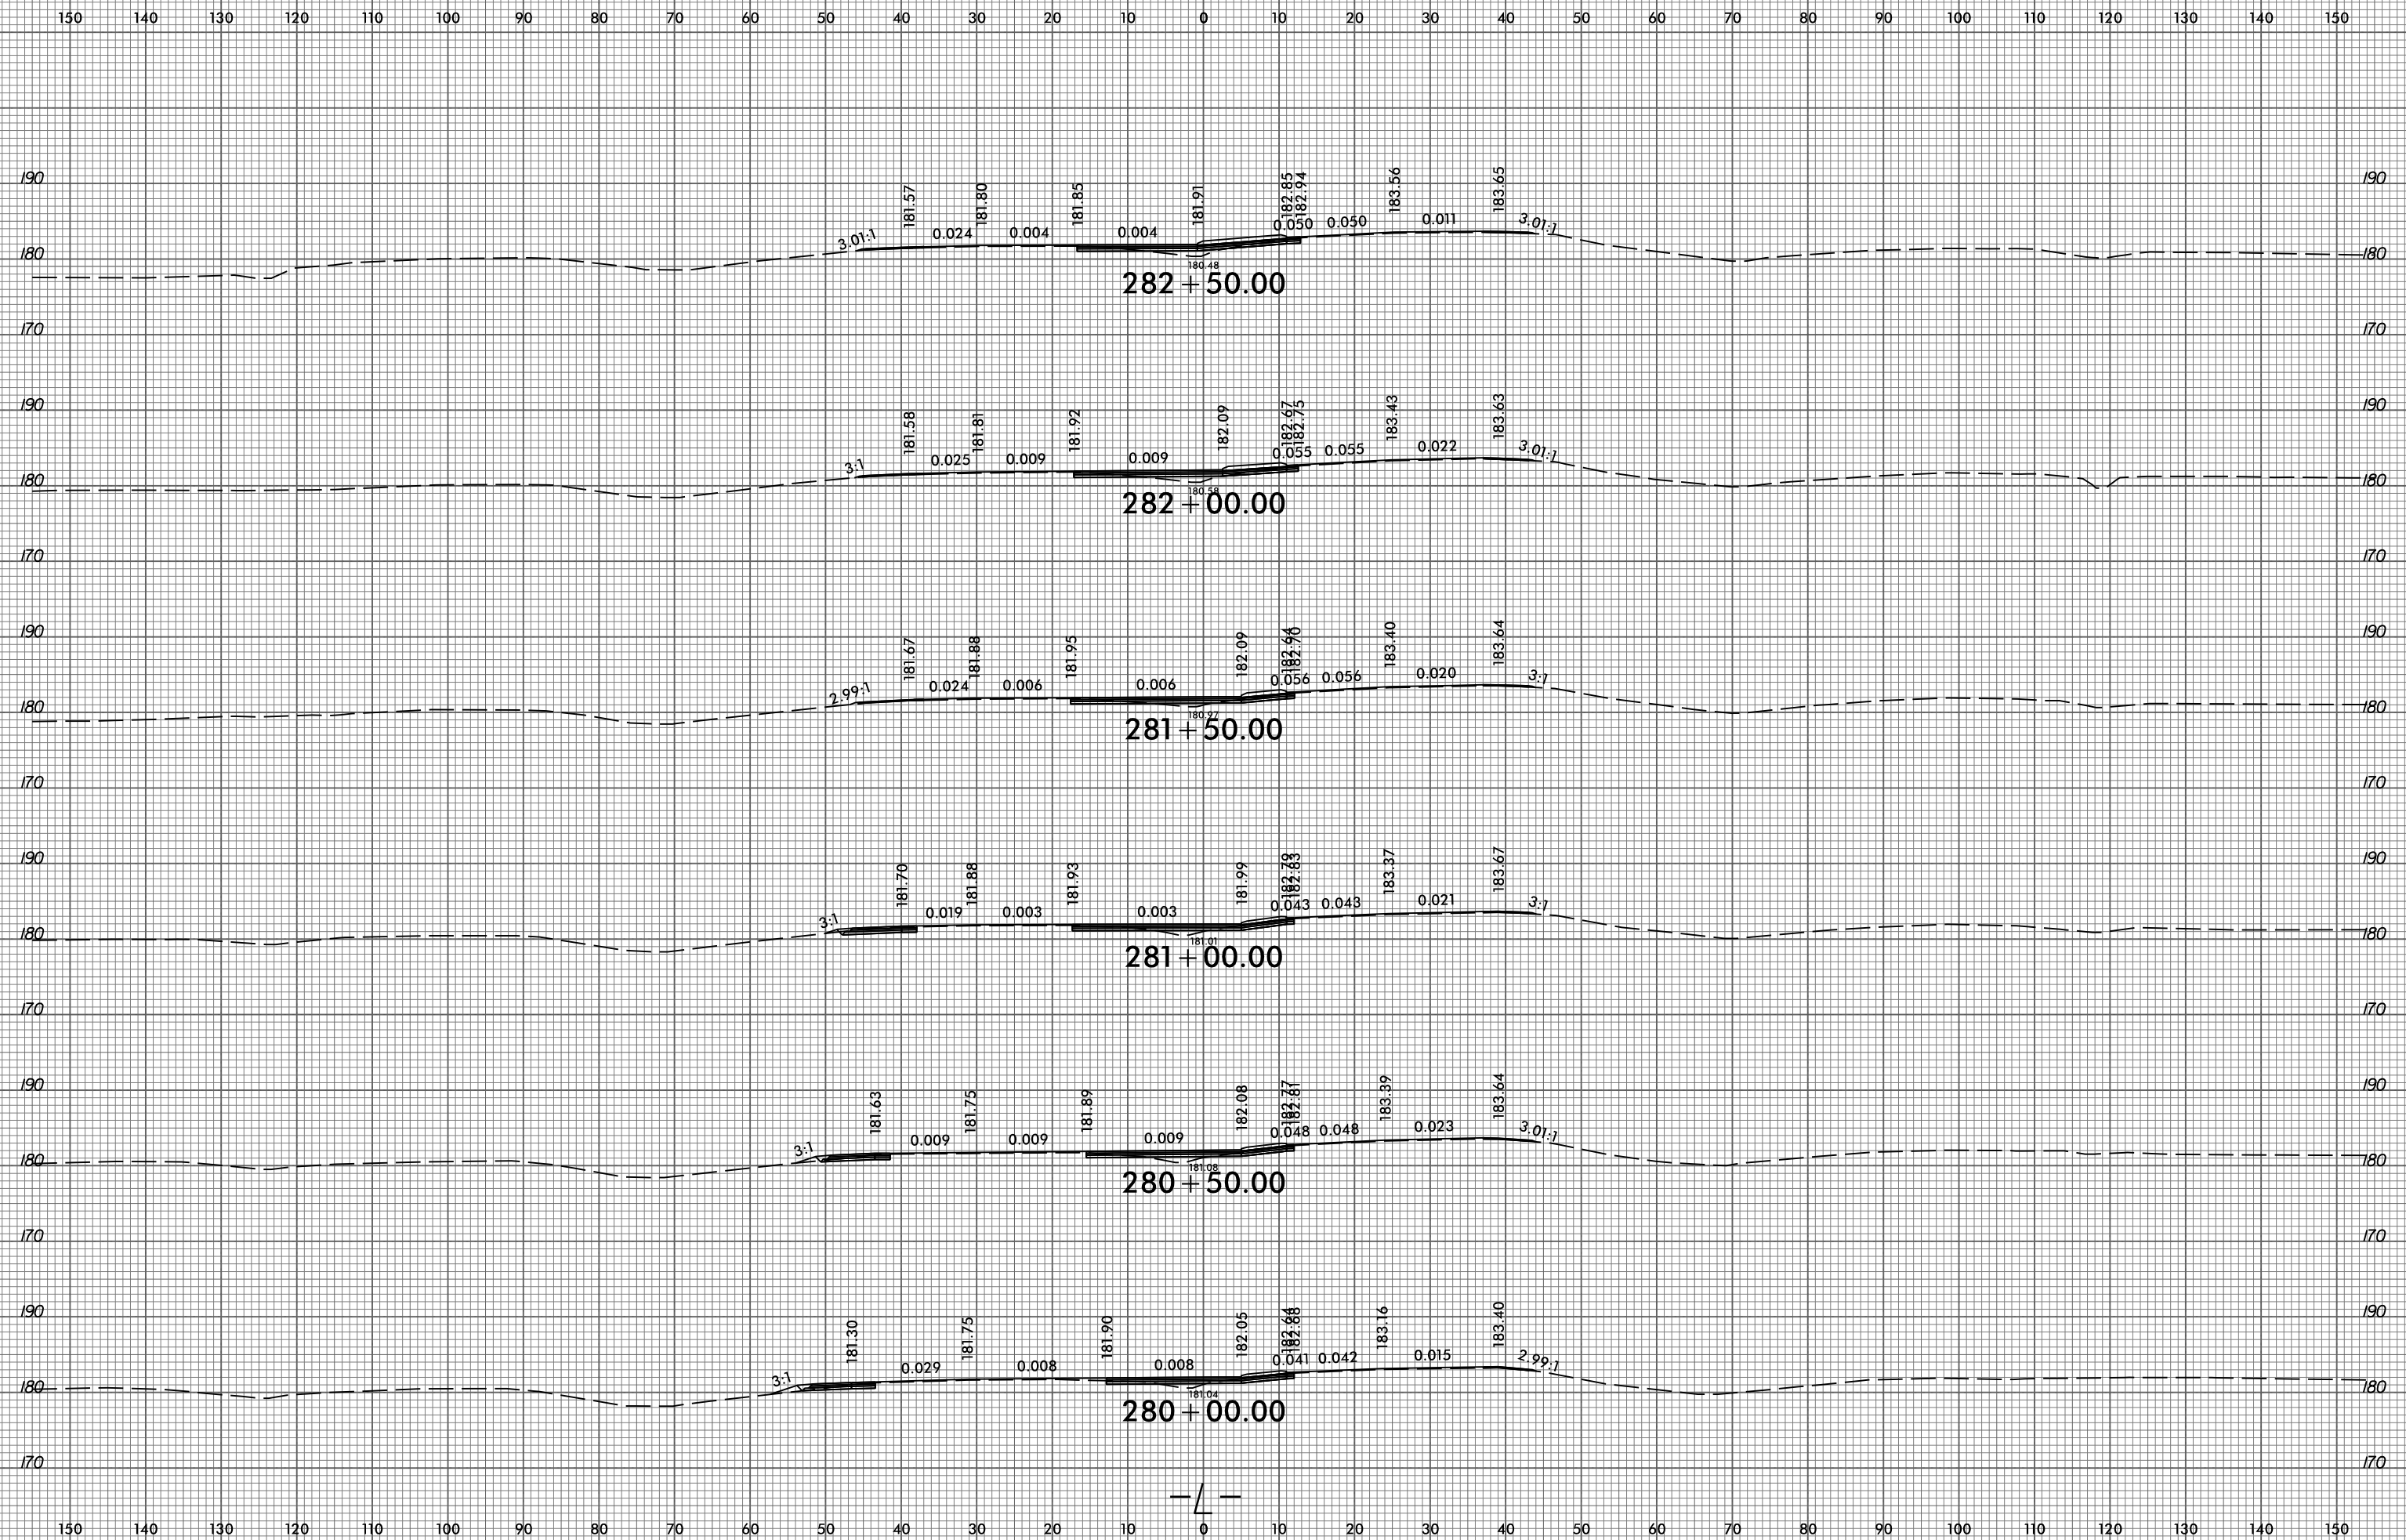






150 140 130 120 110 100 90 80 70 60 50 40 30 20 10 0 10 20 30 40 50 60 70 80 90 100 110 120 130 140 150

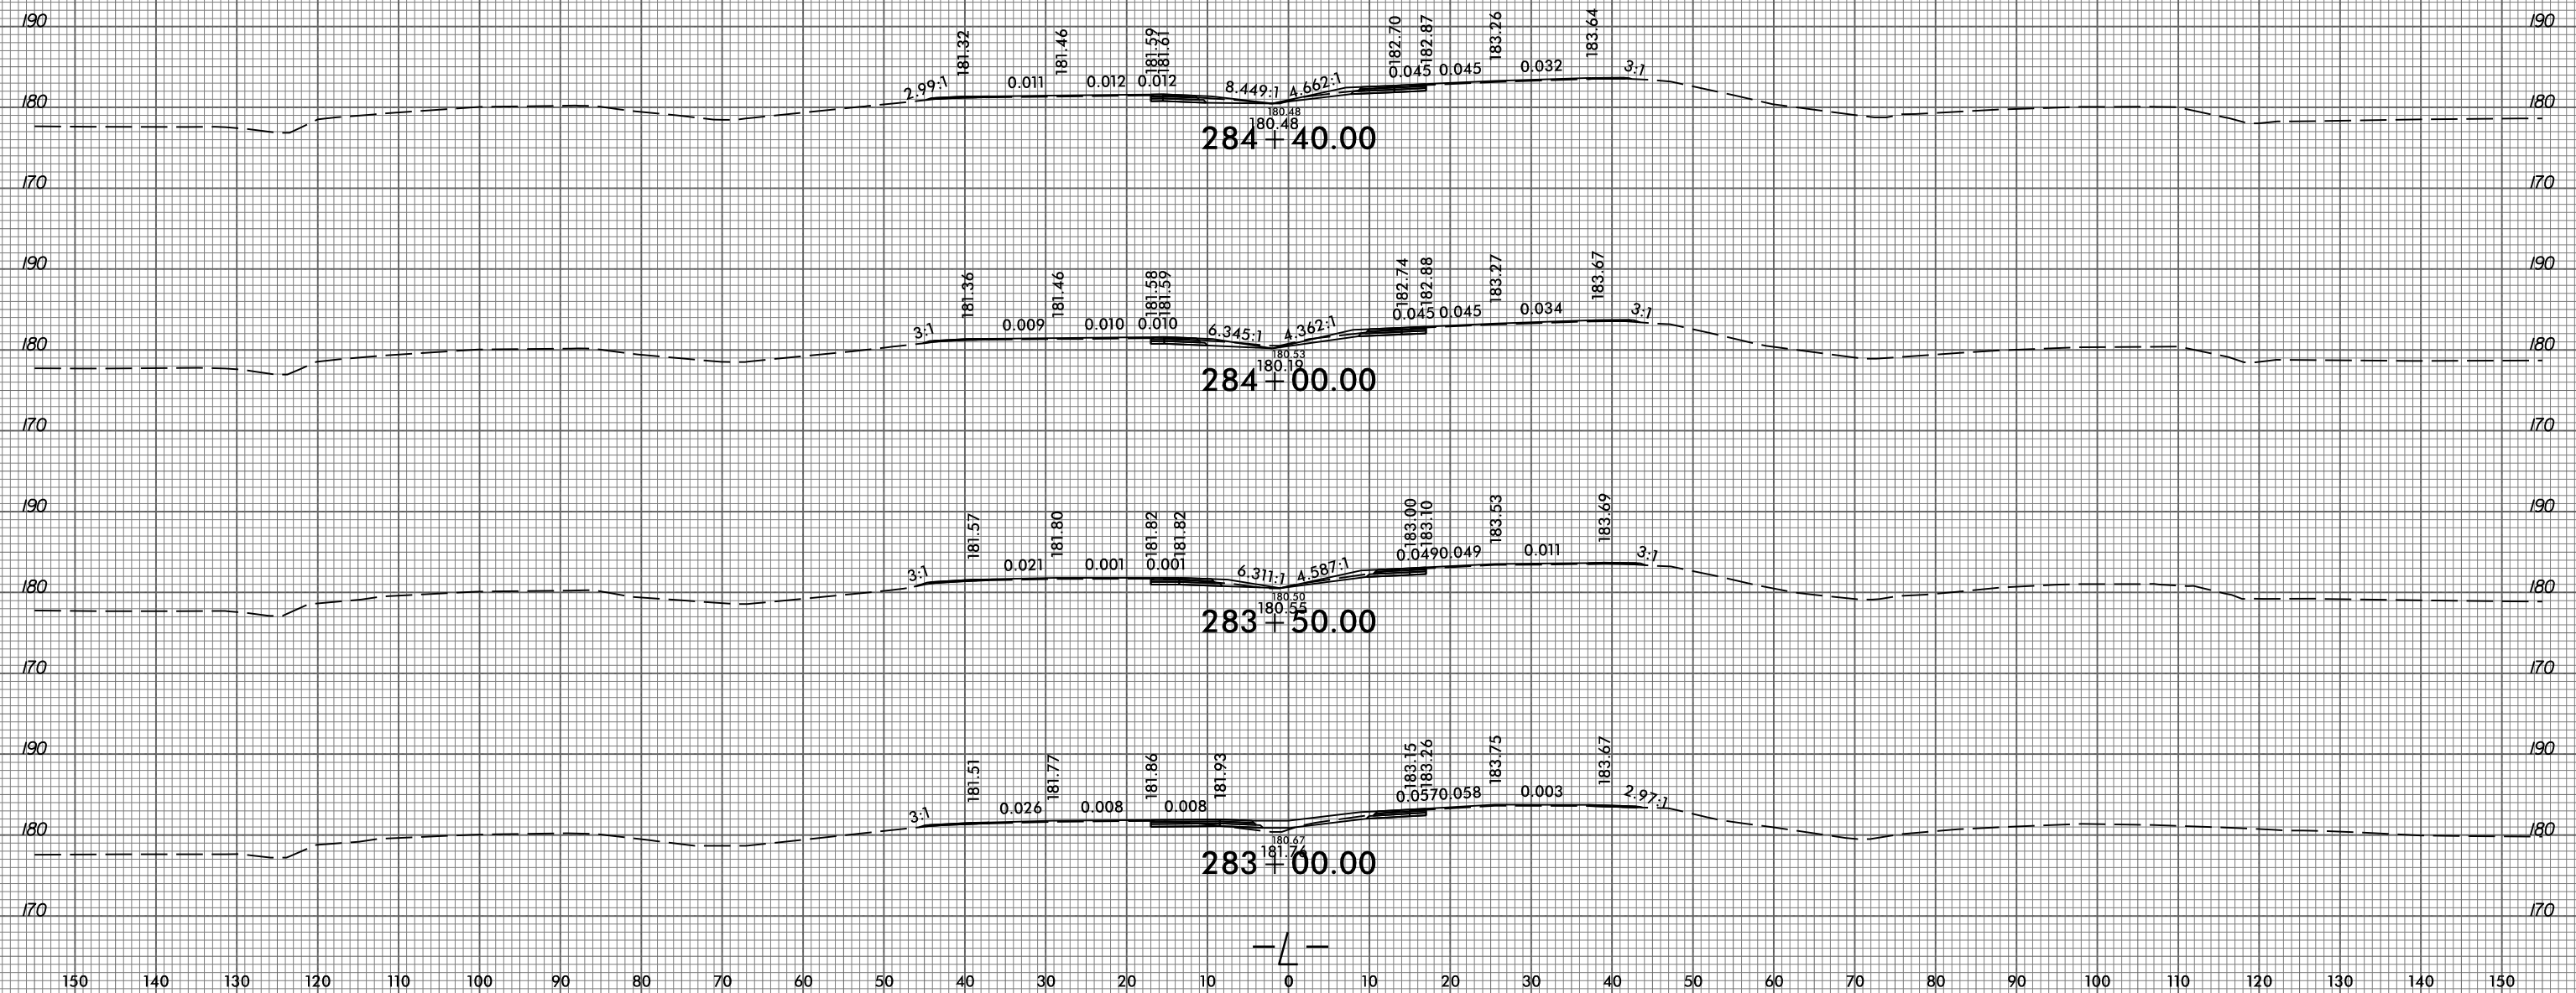



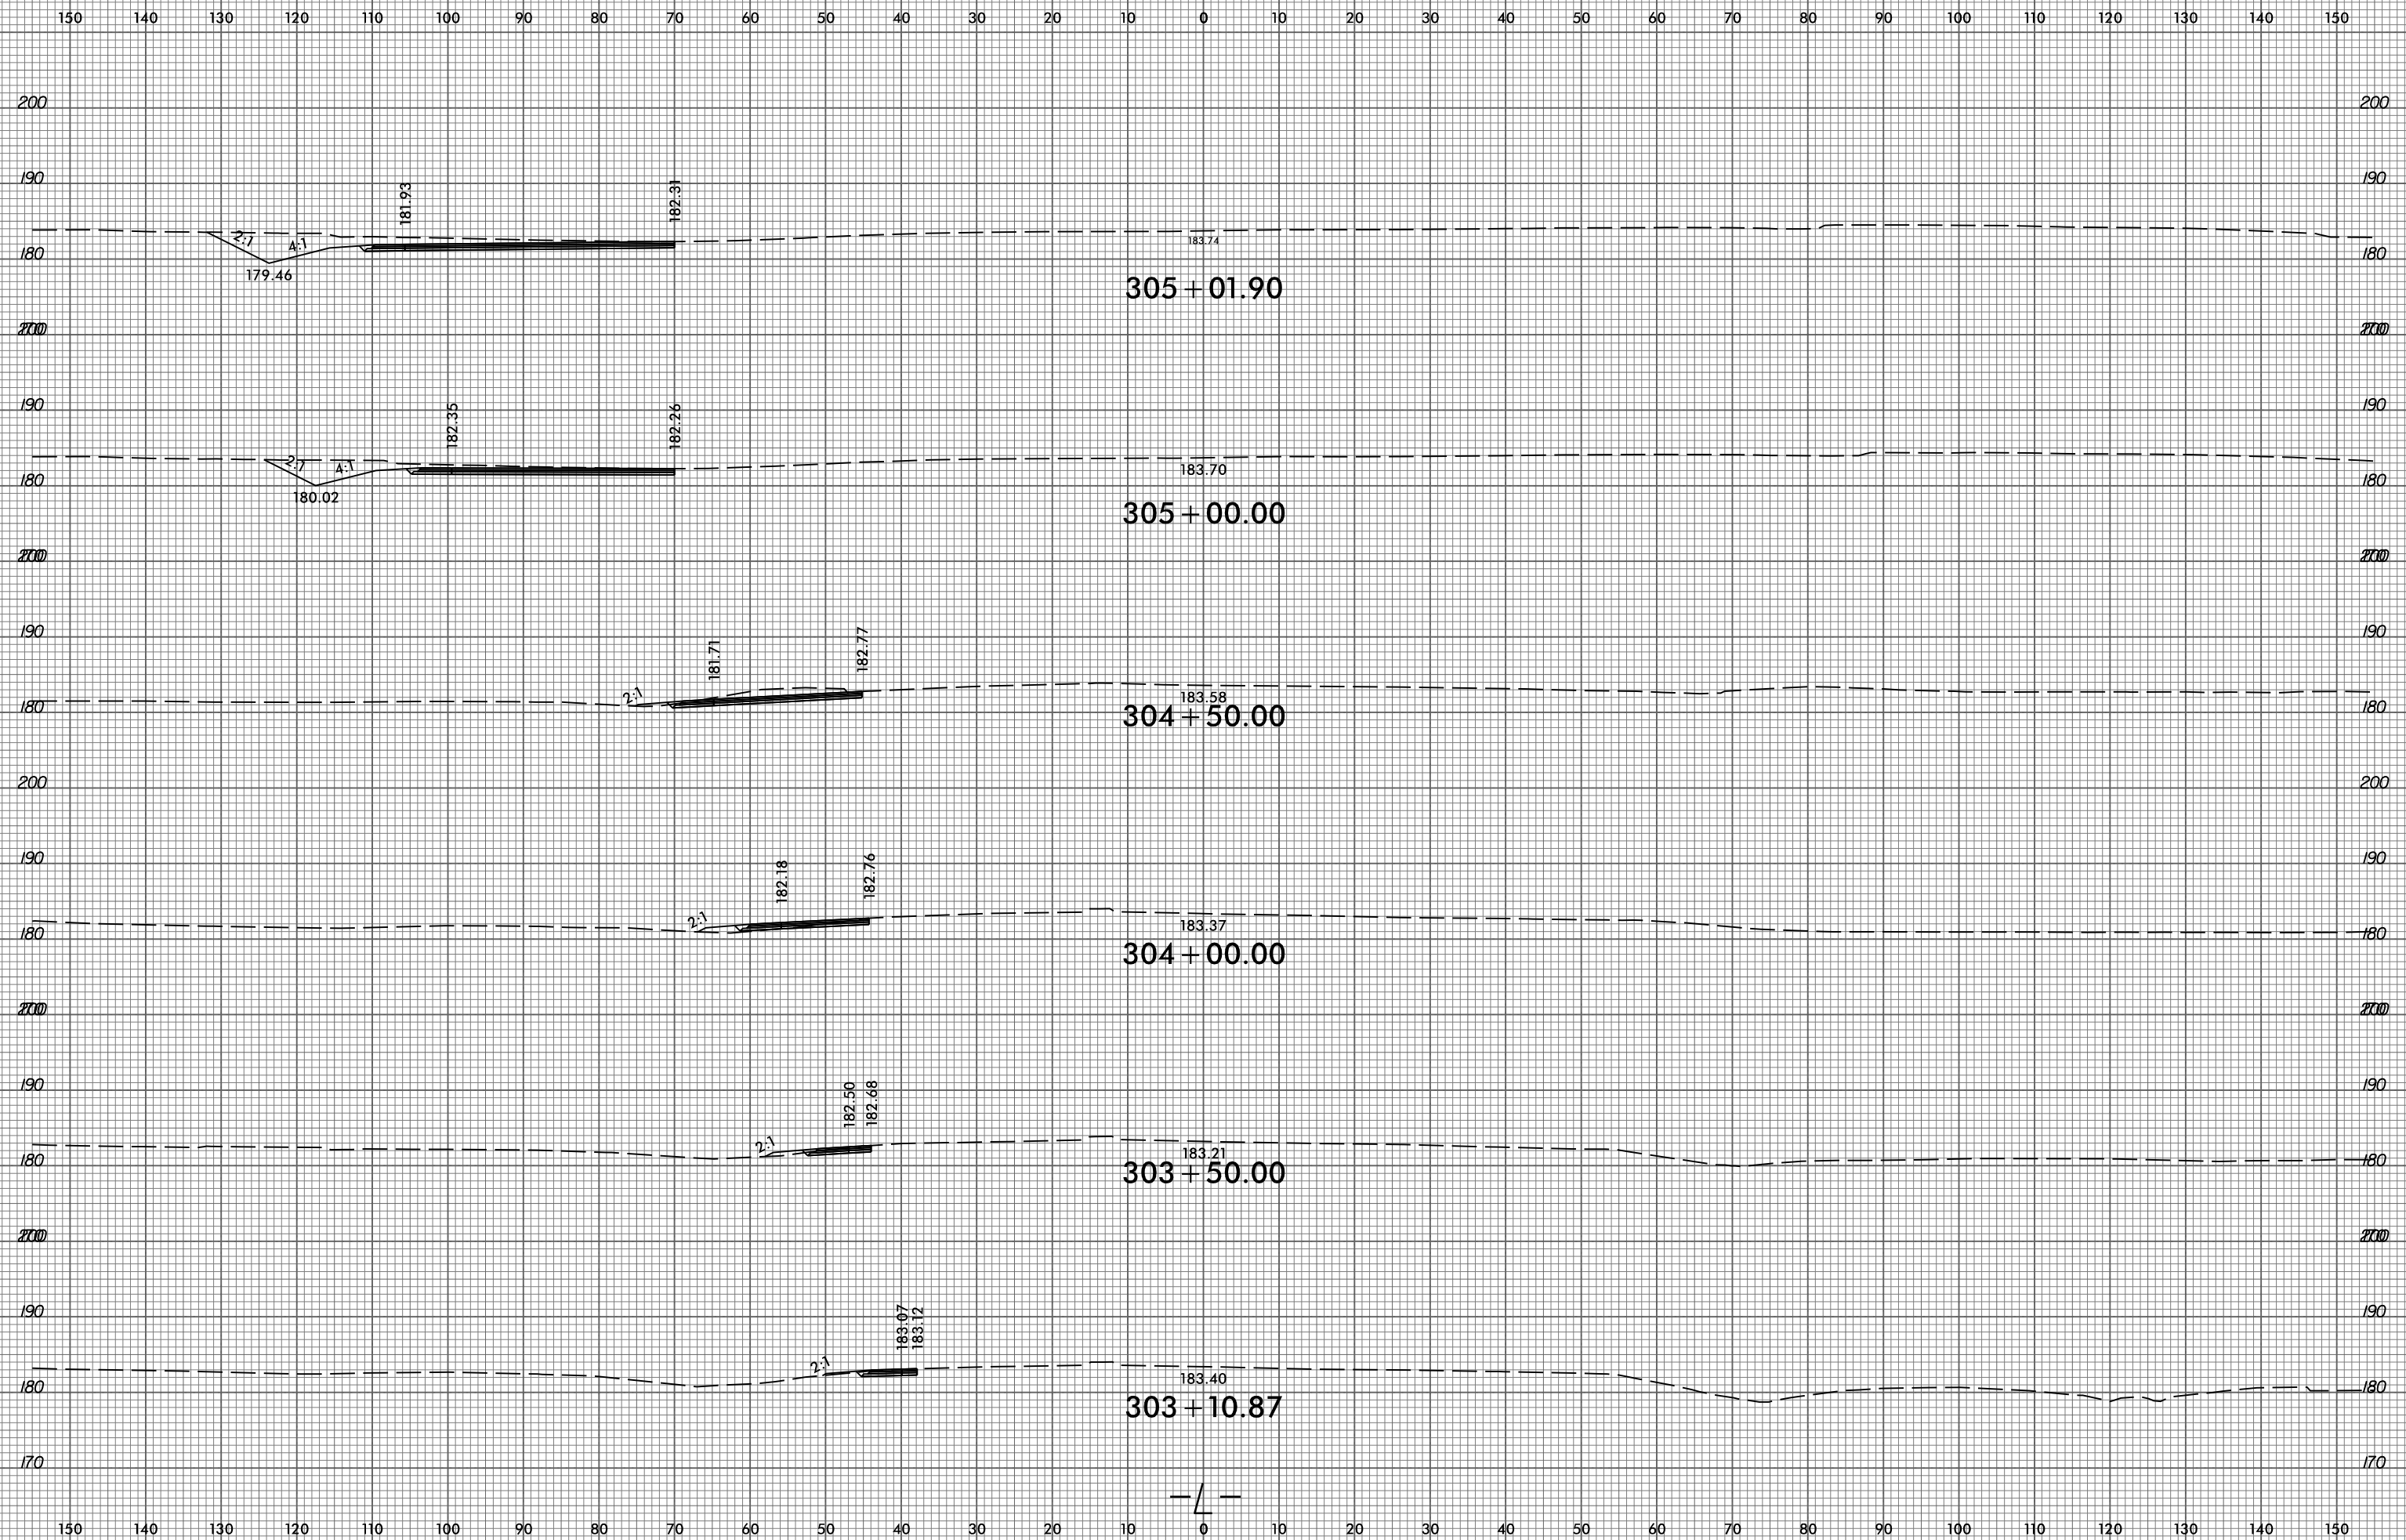


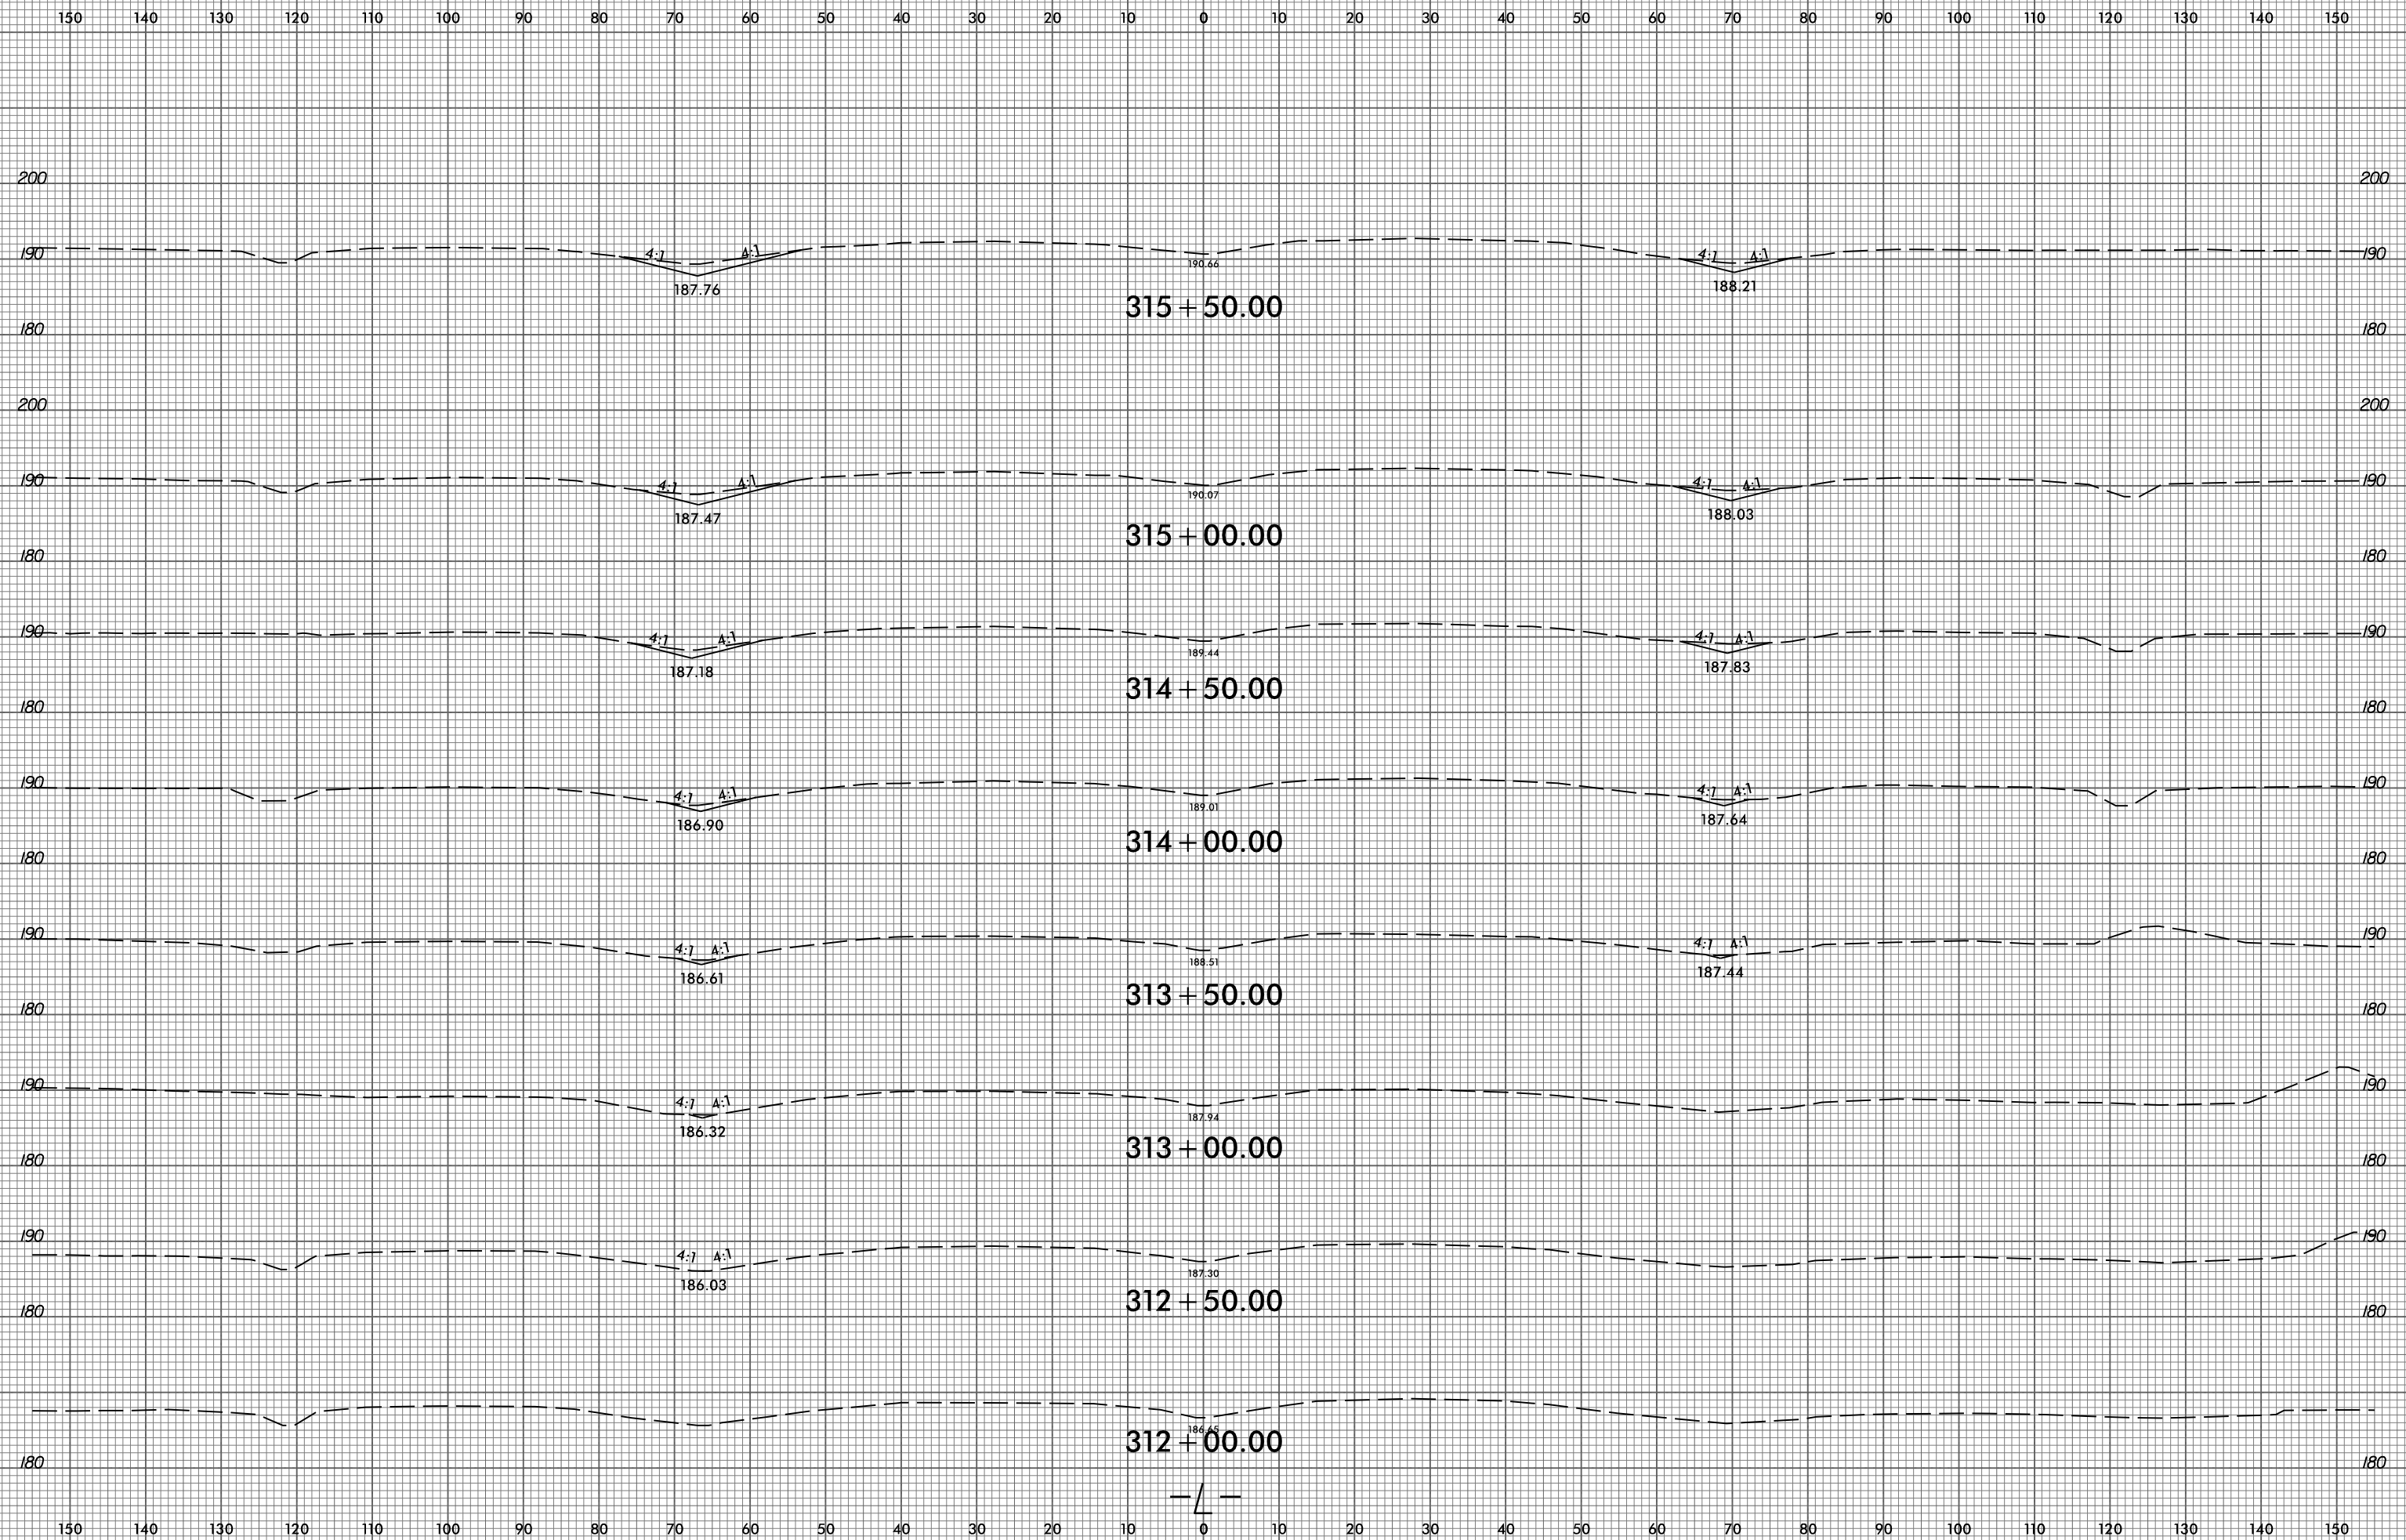


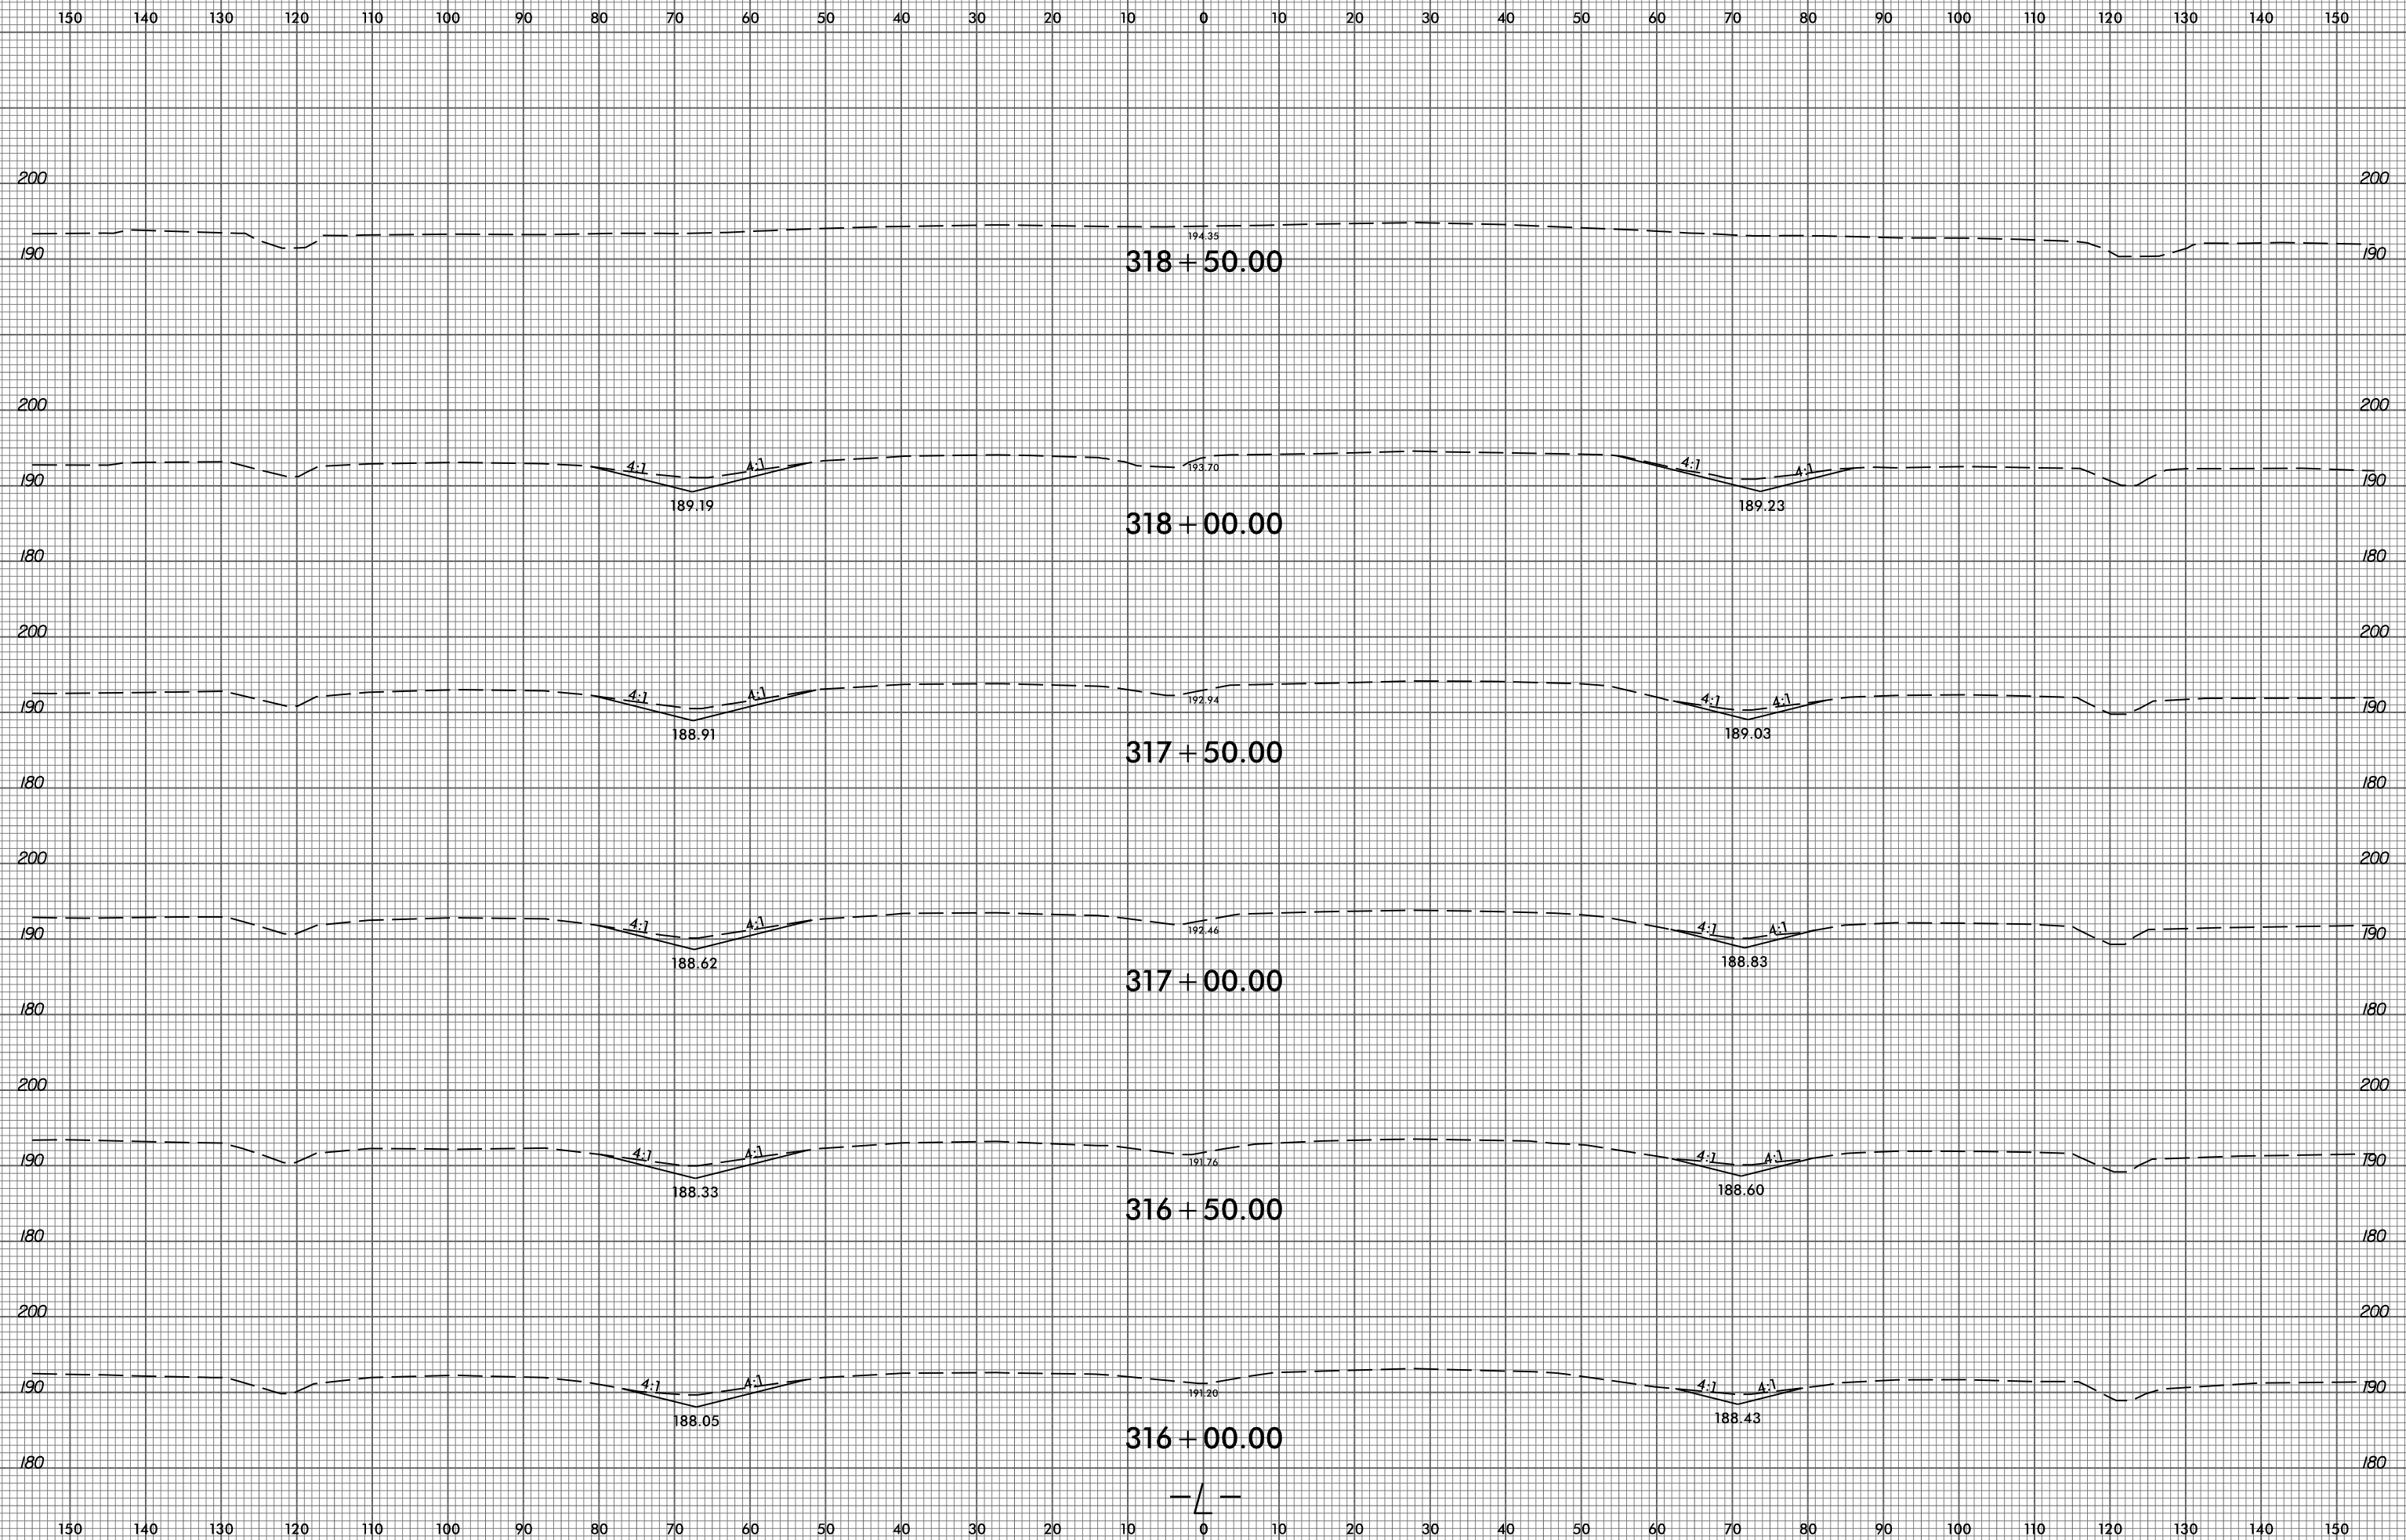


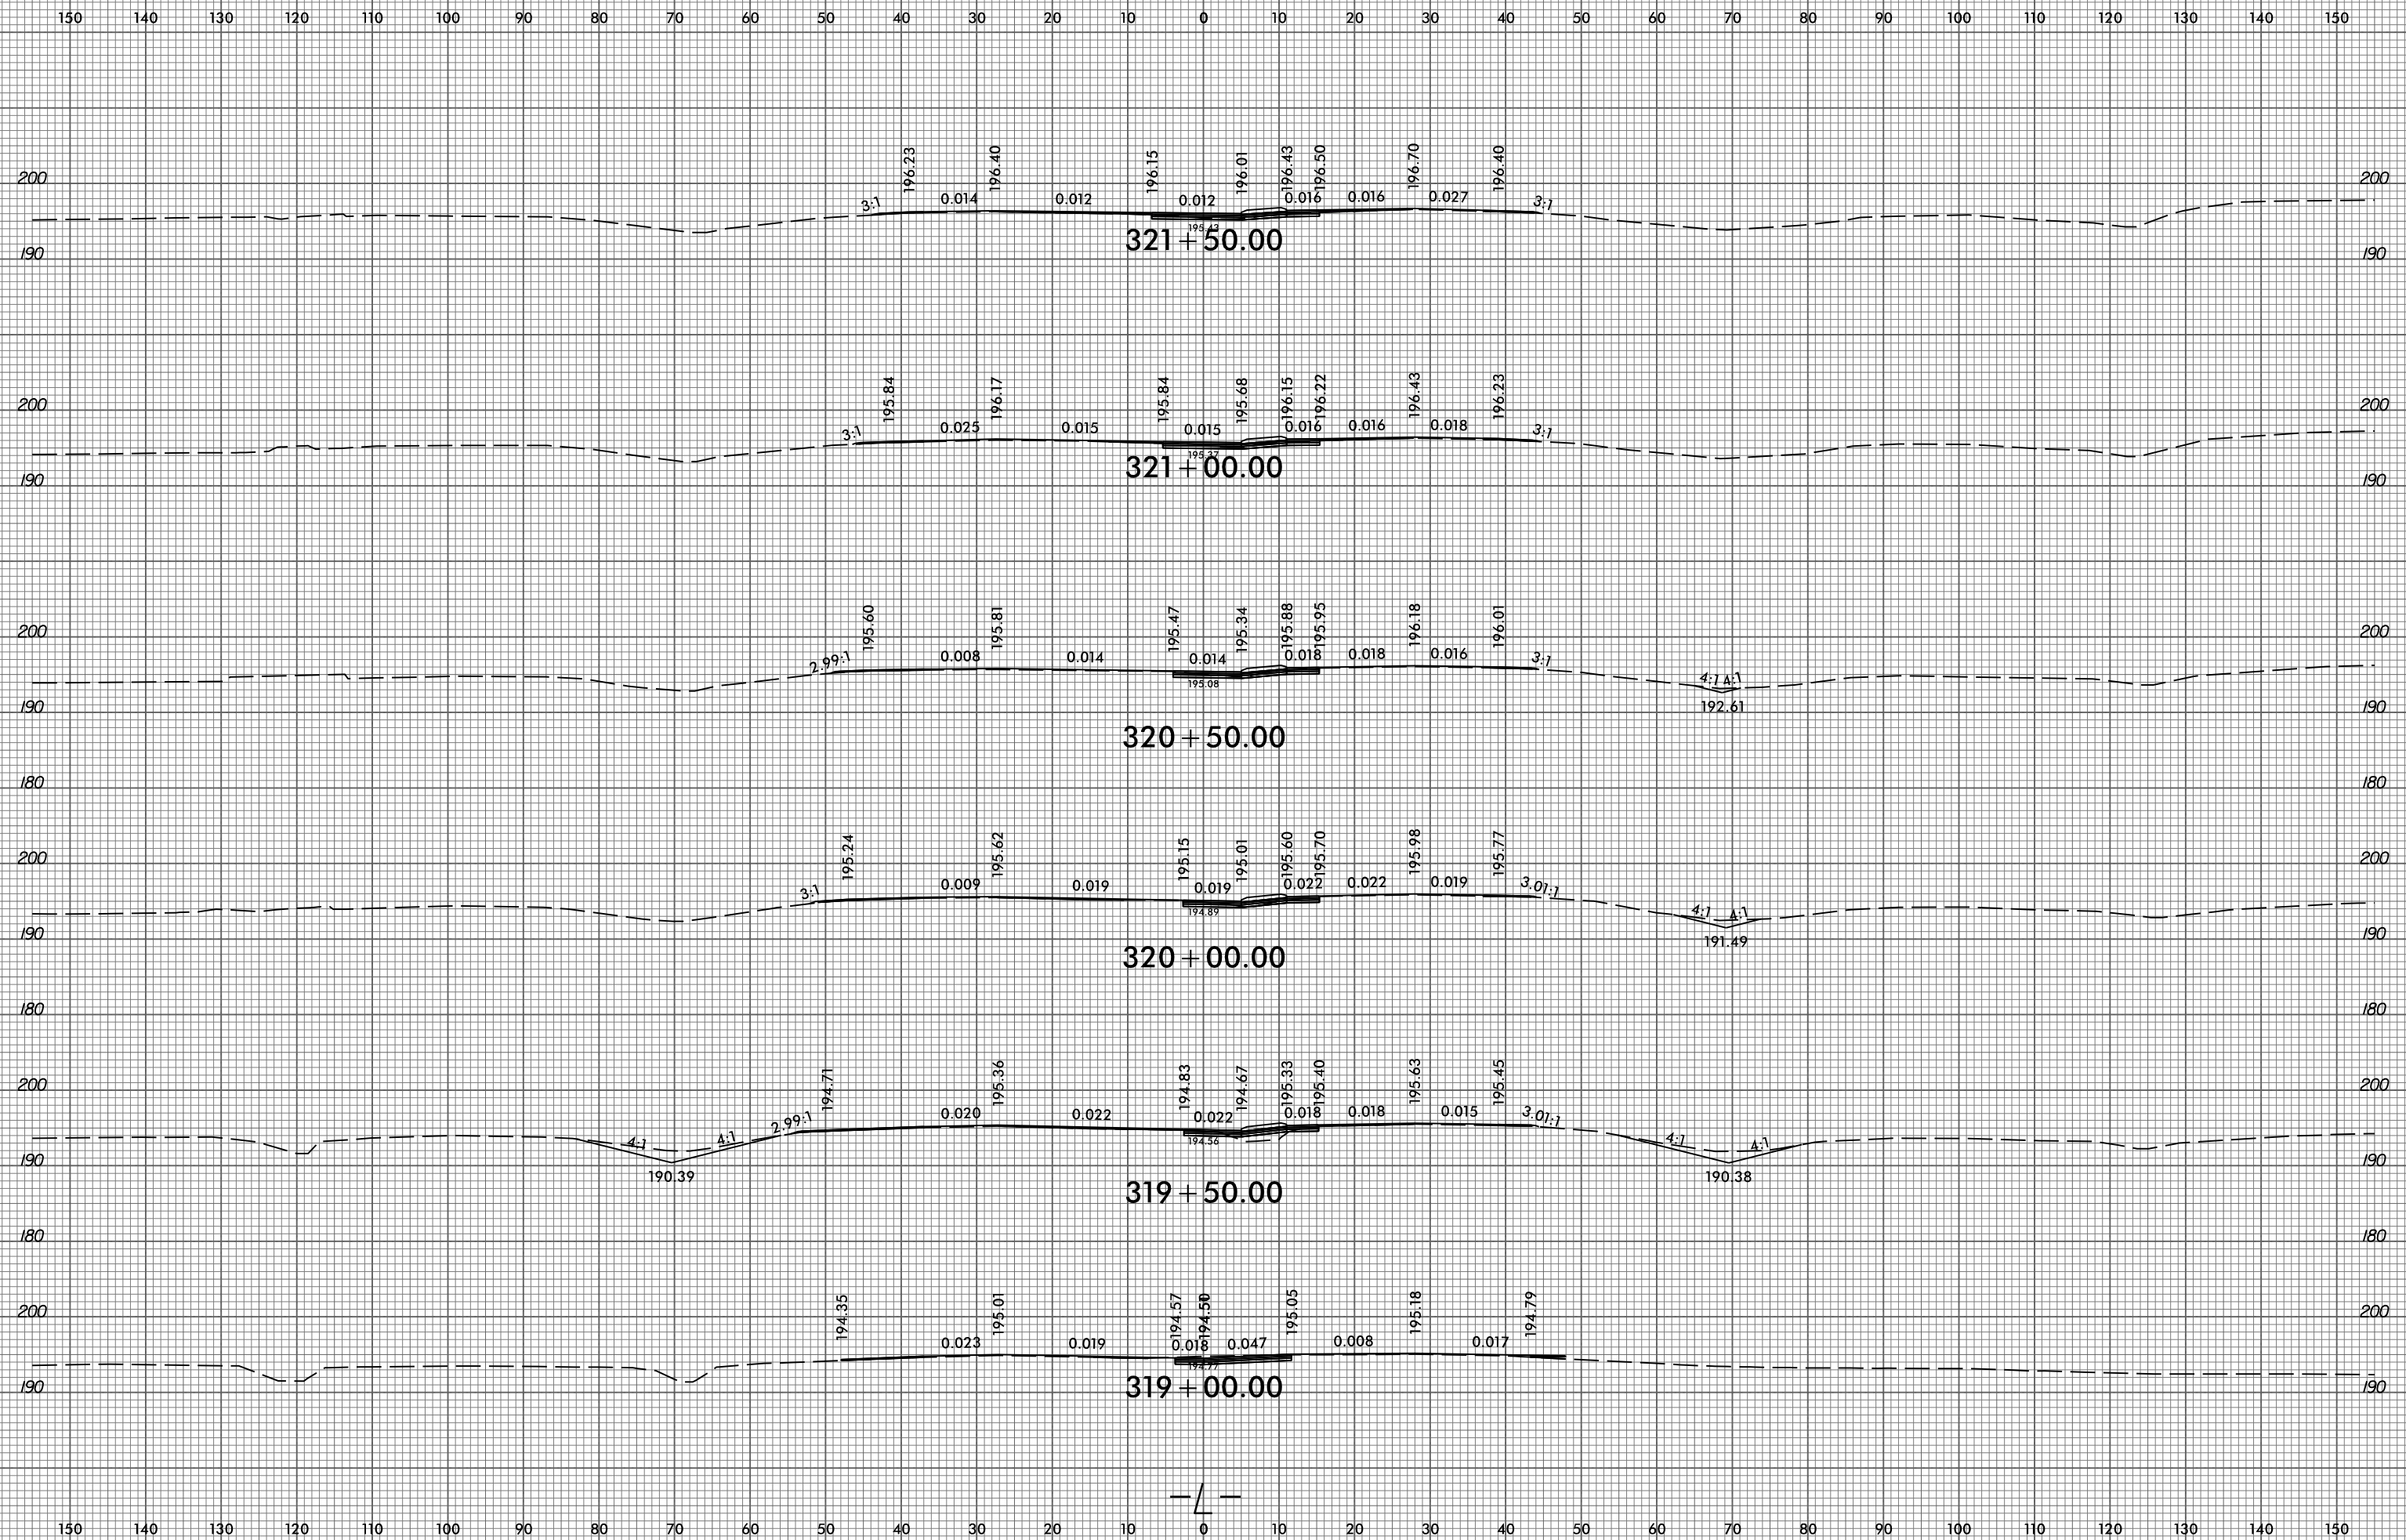

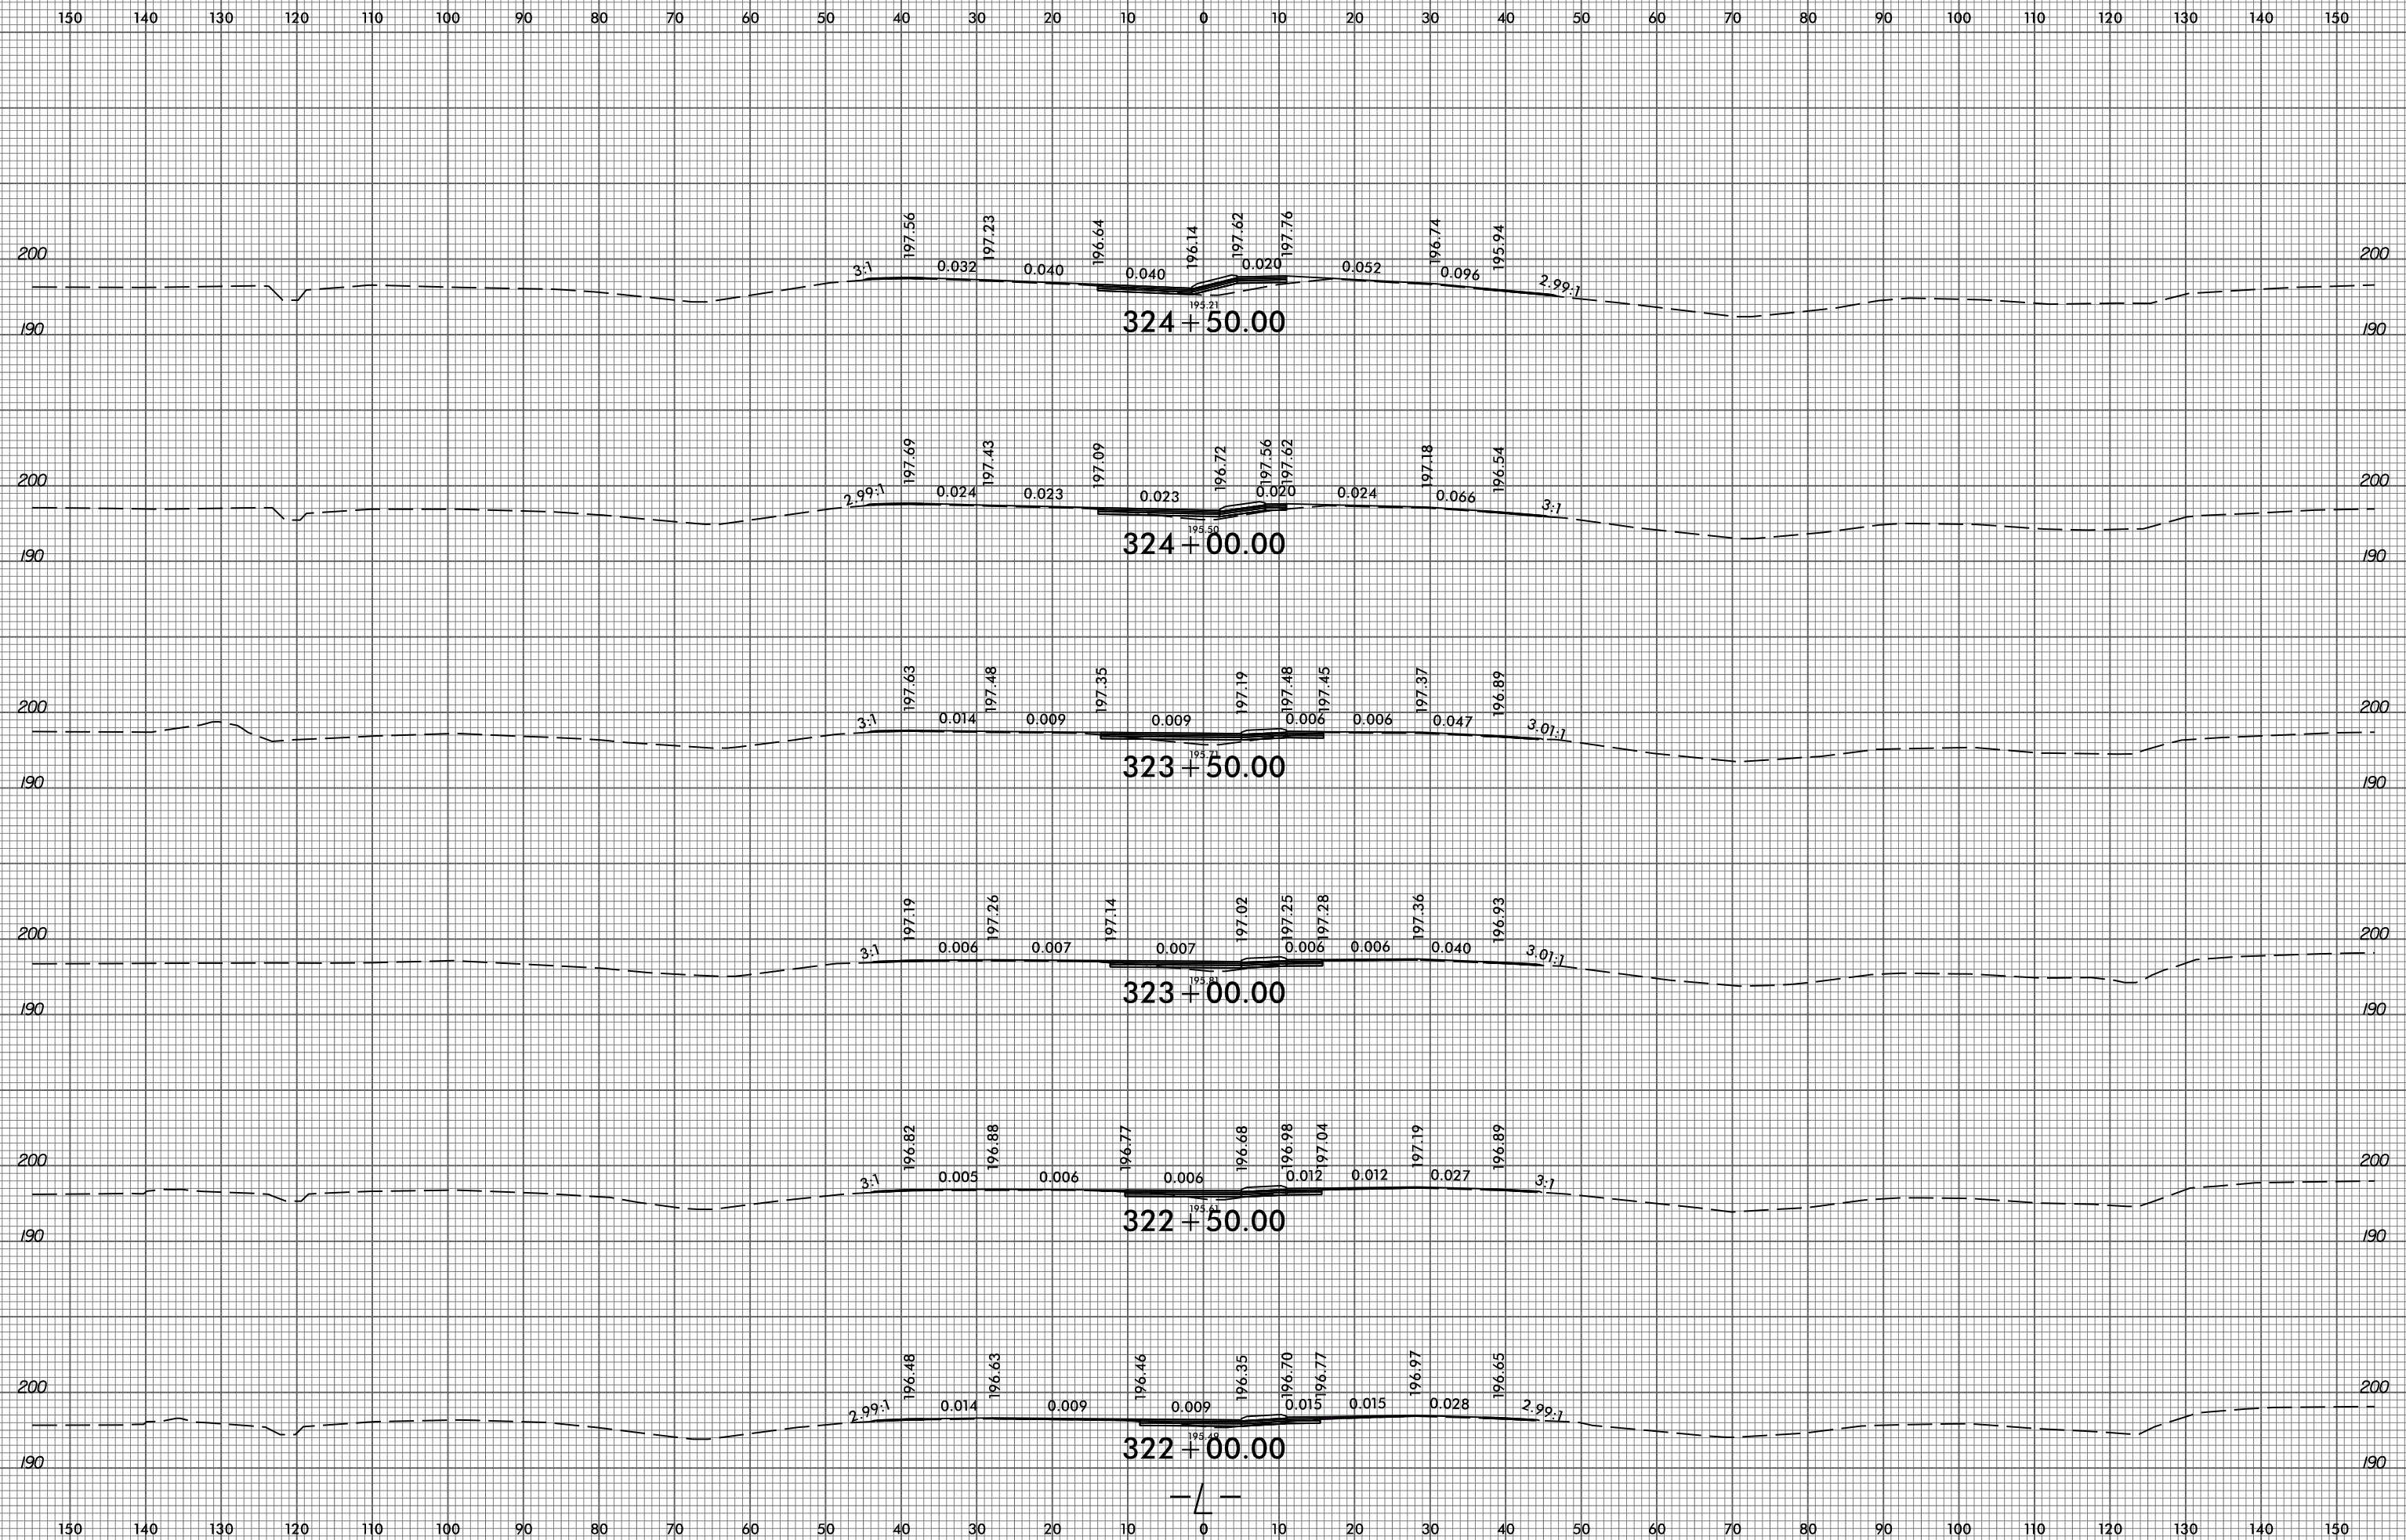

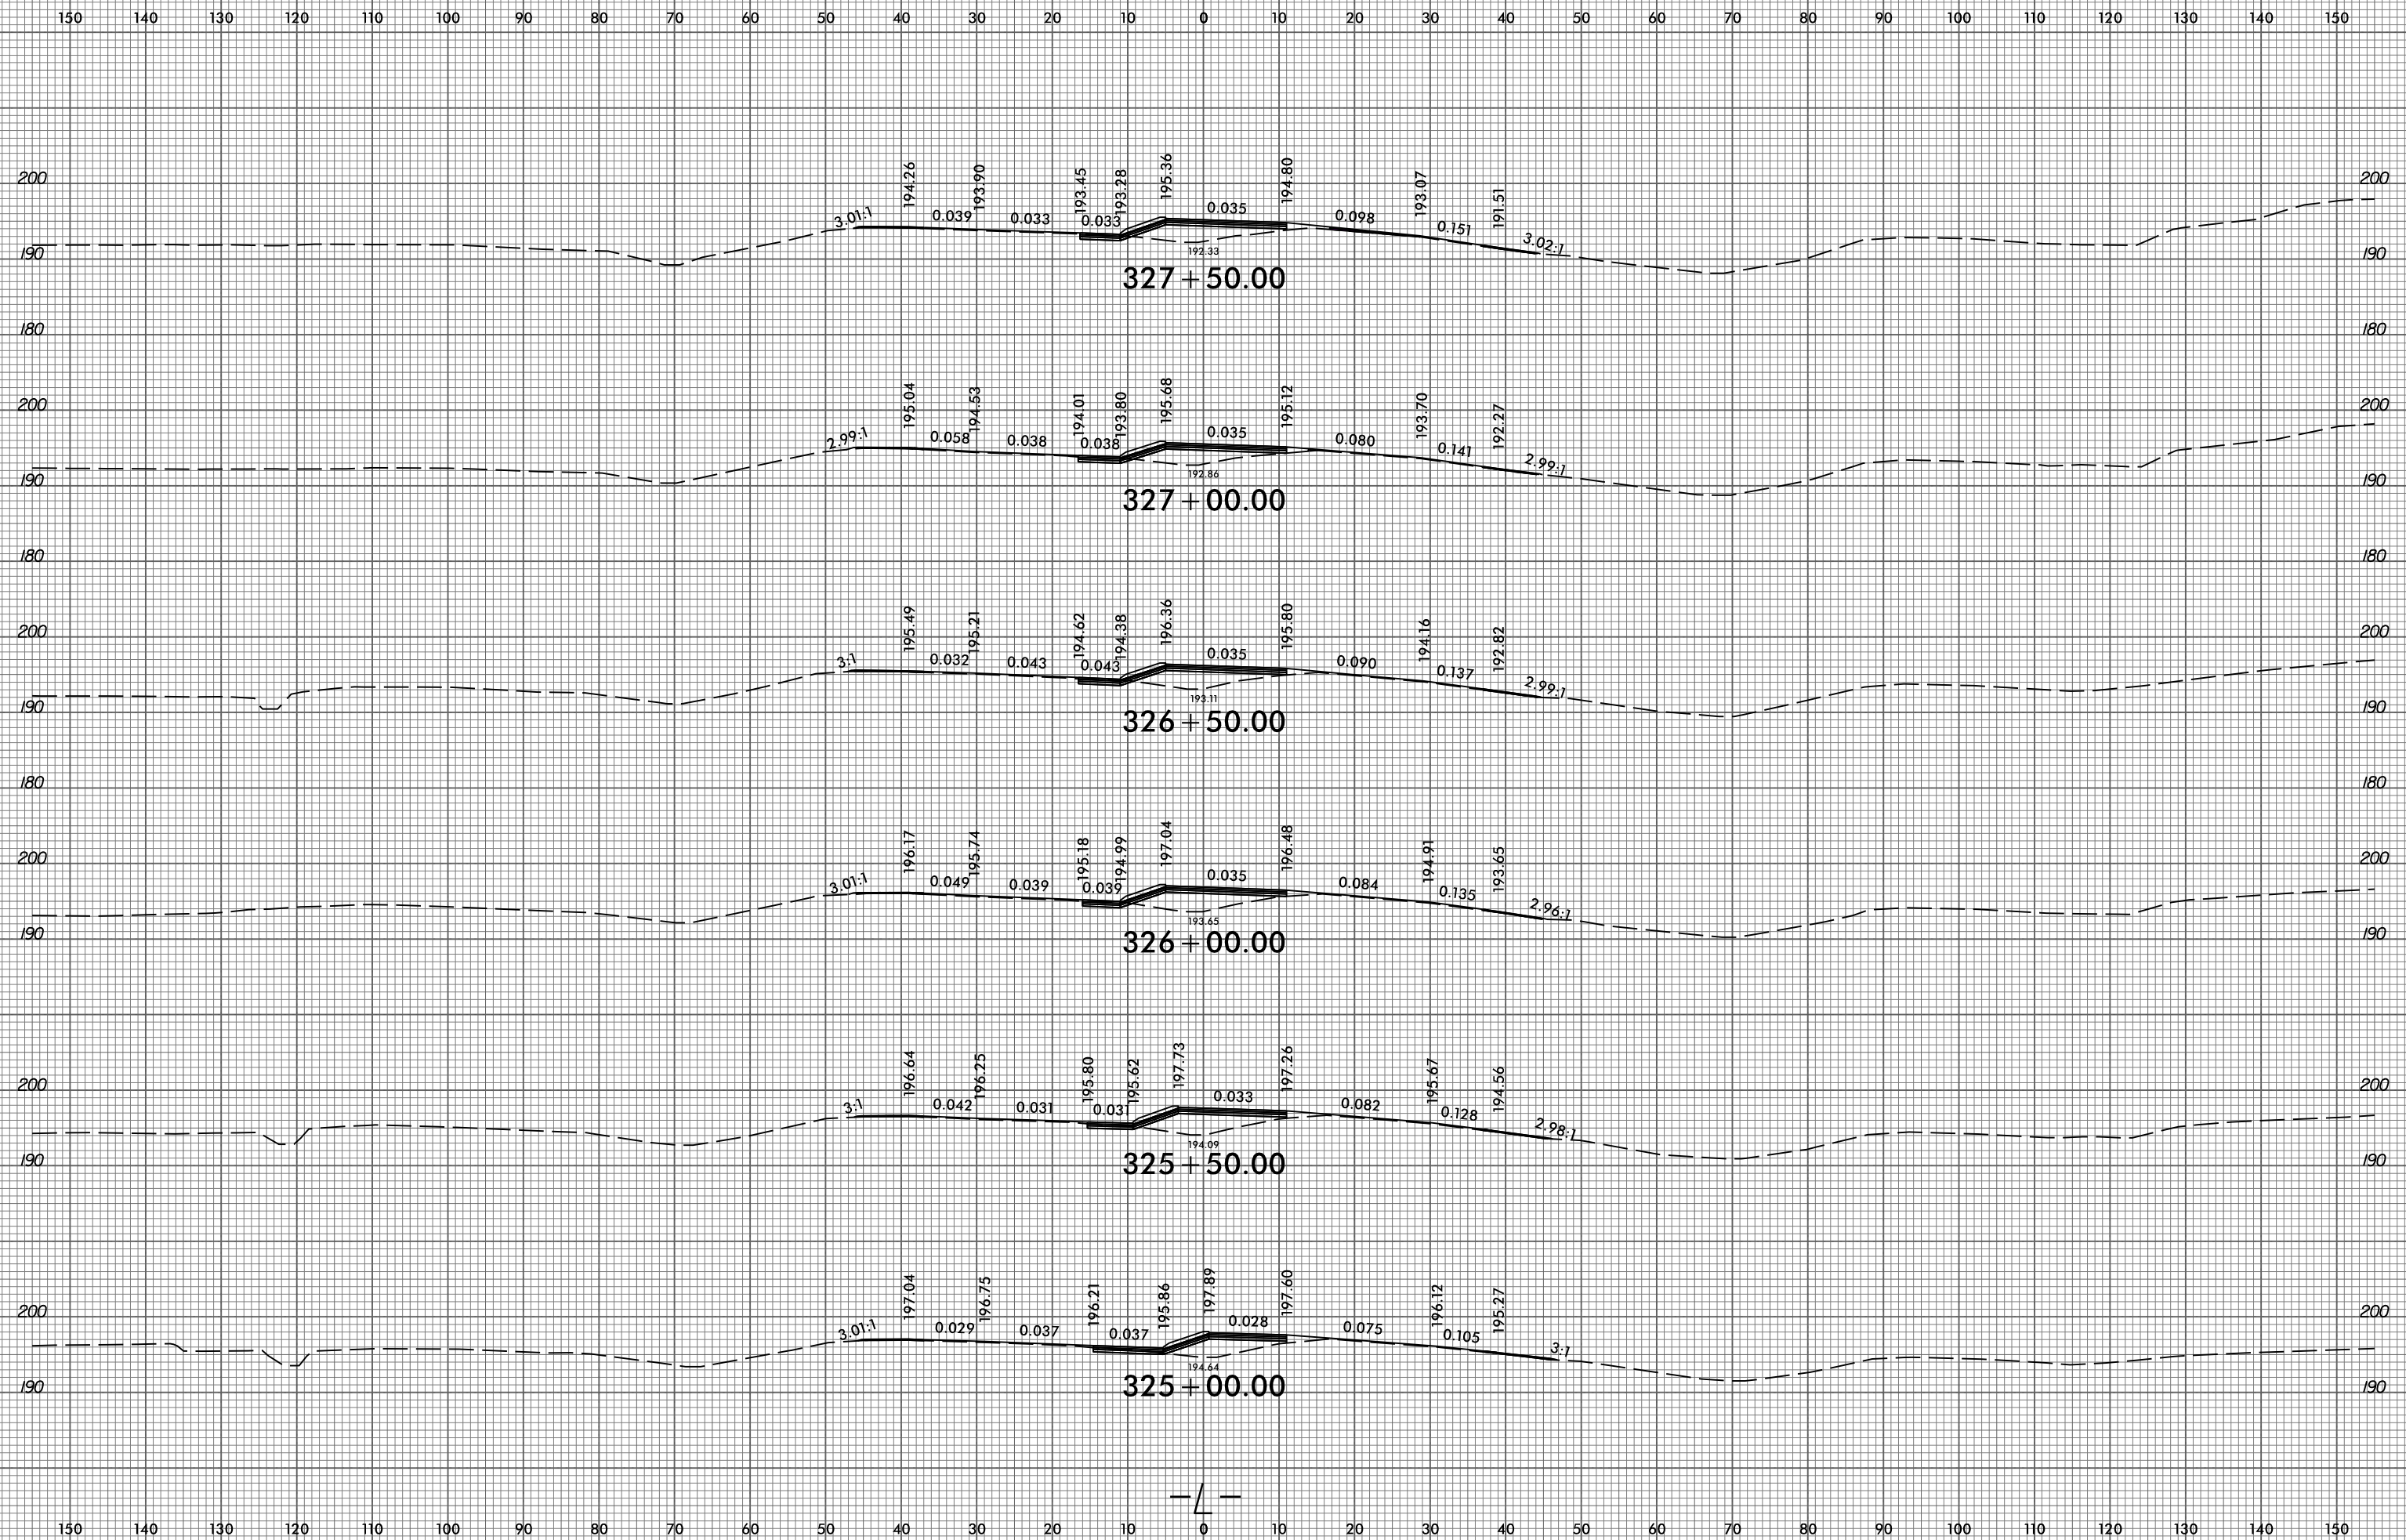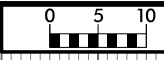


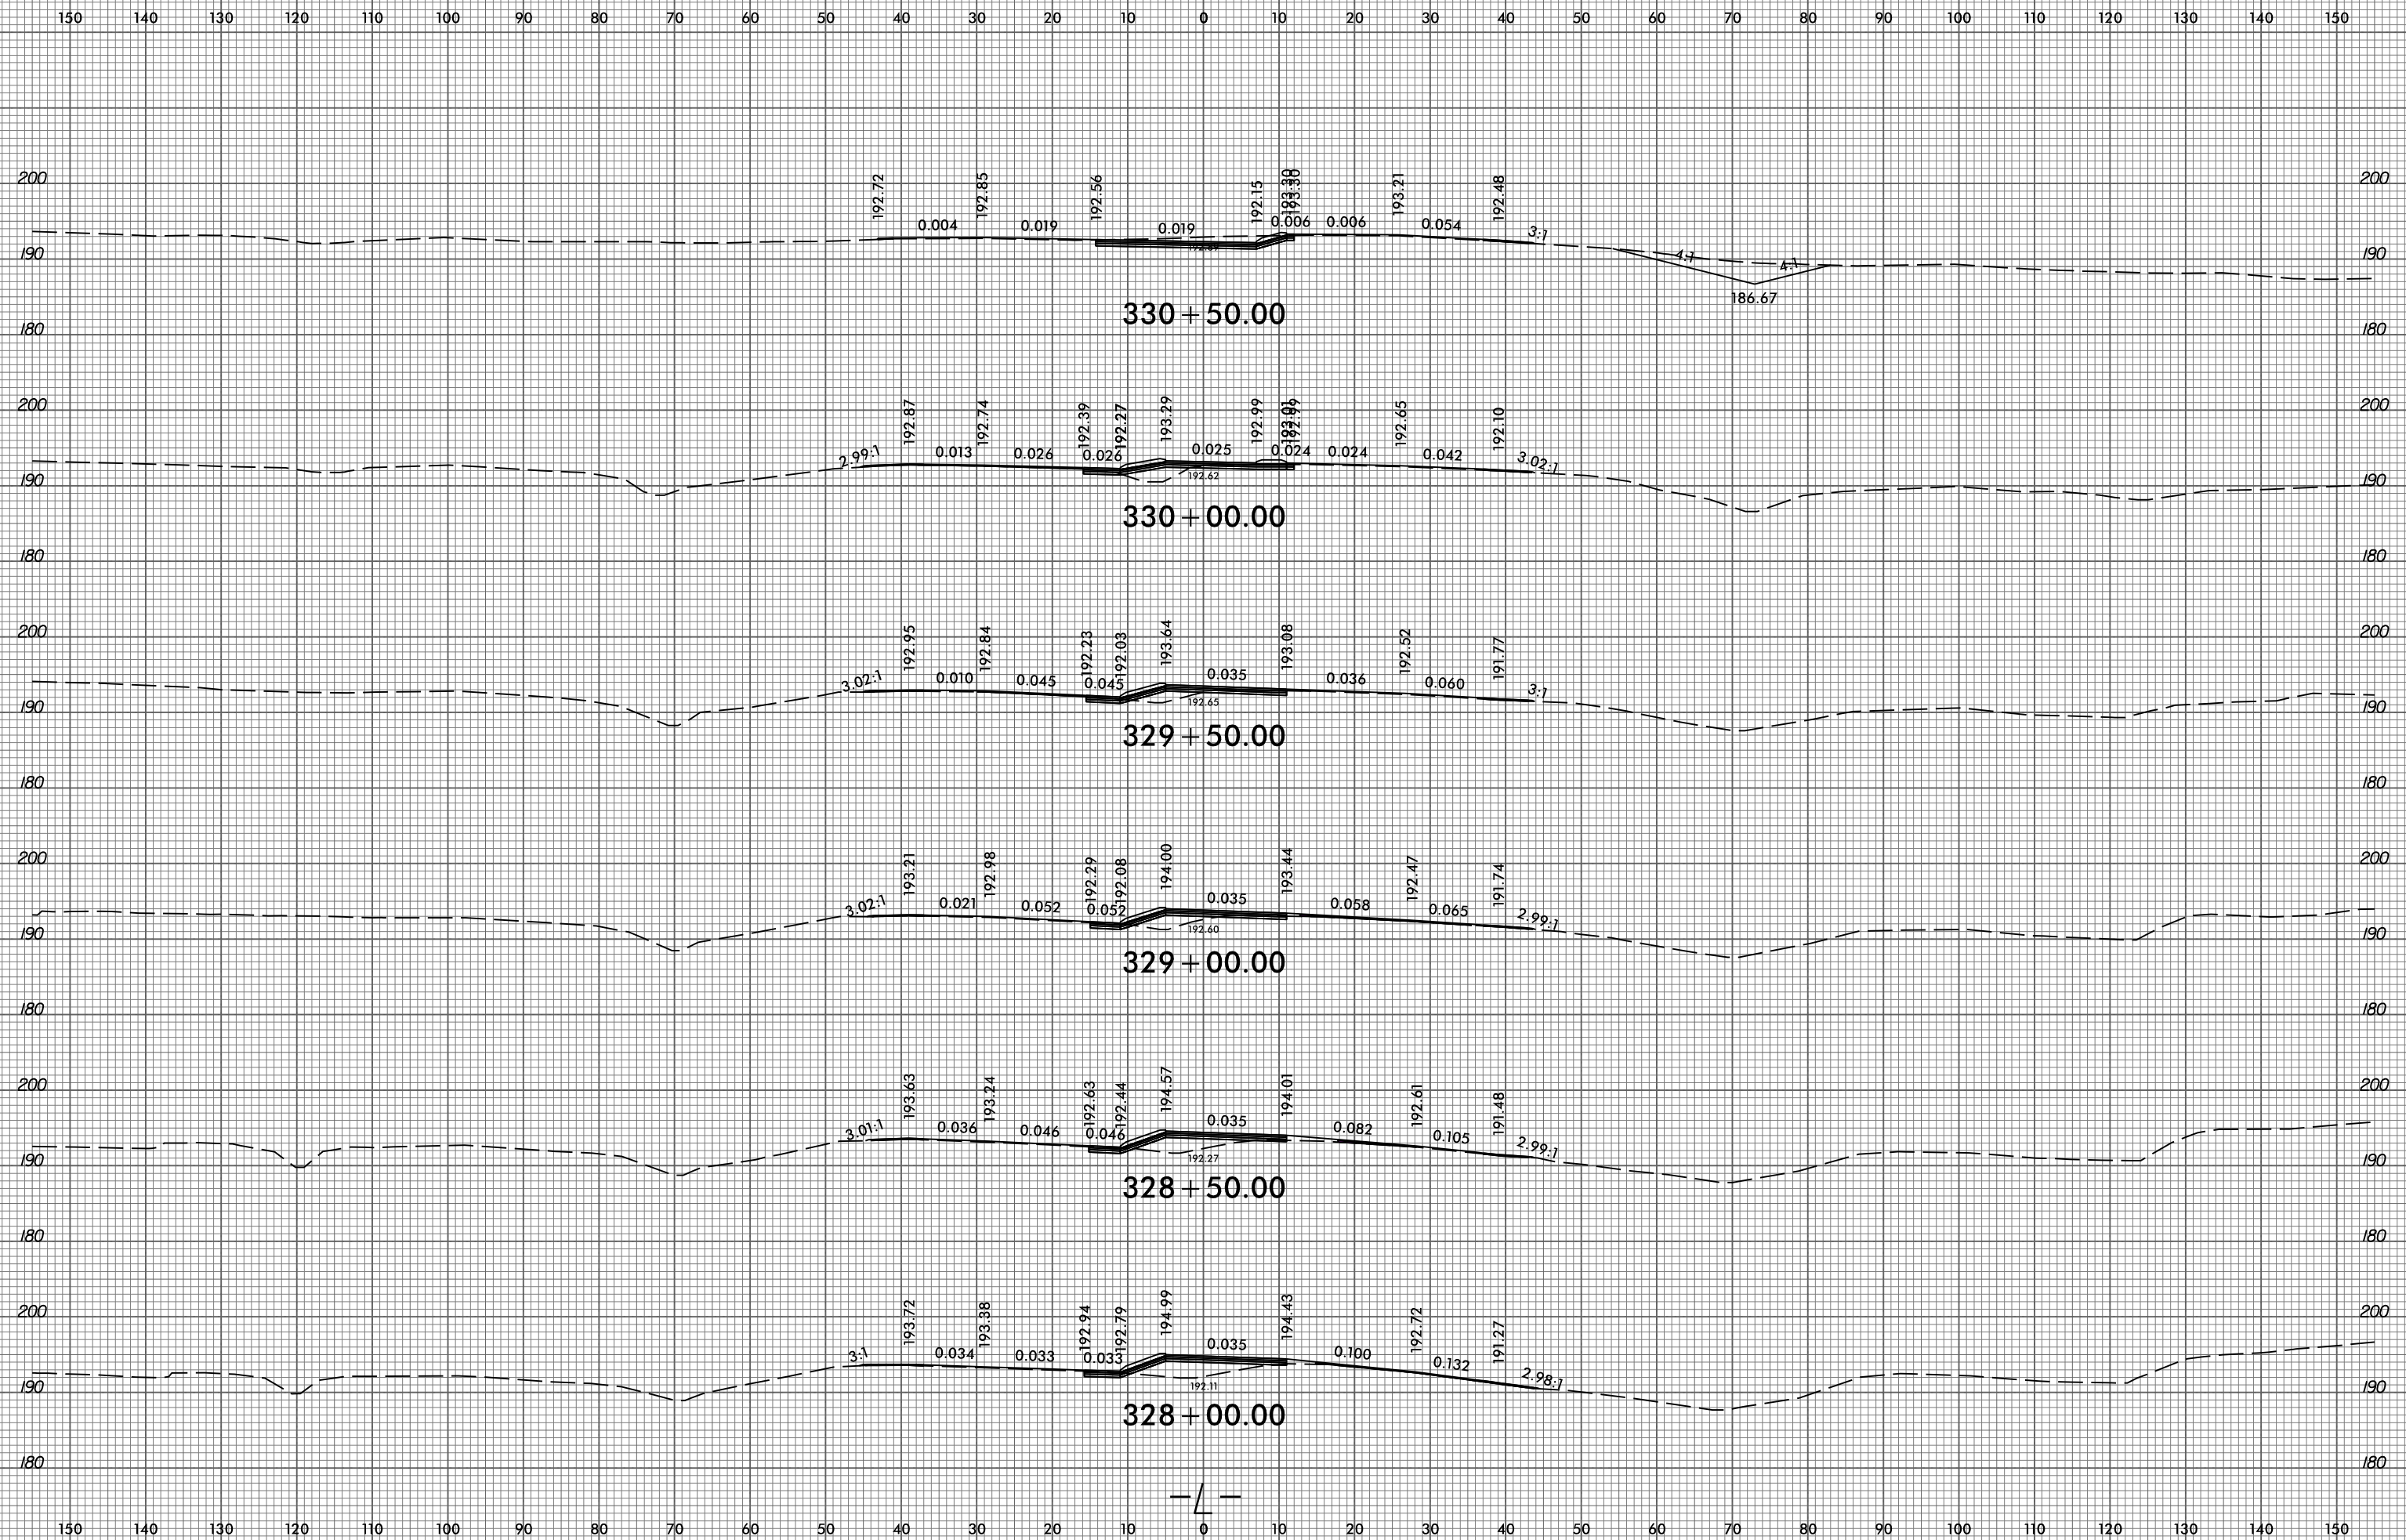

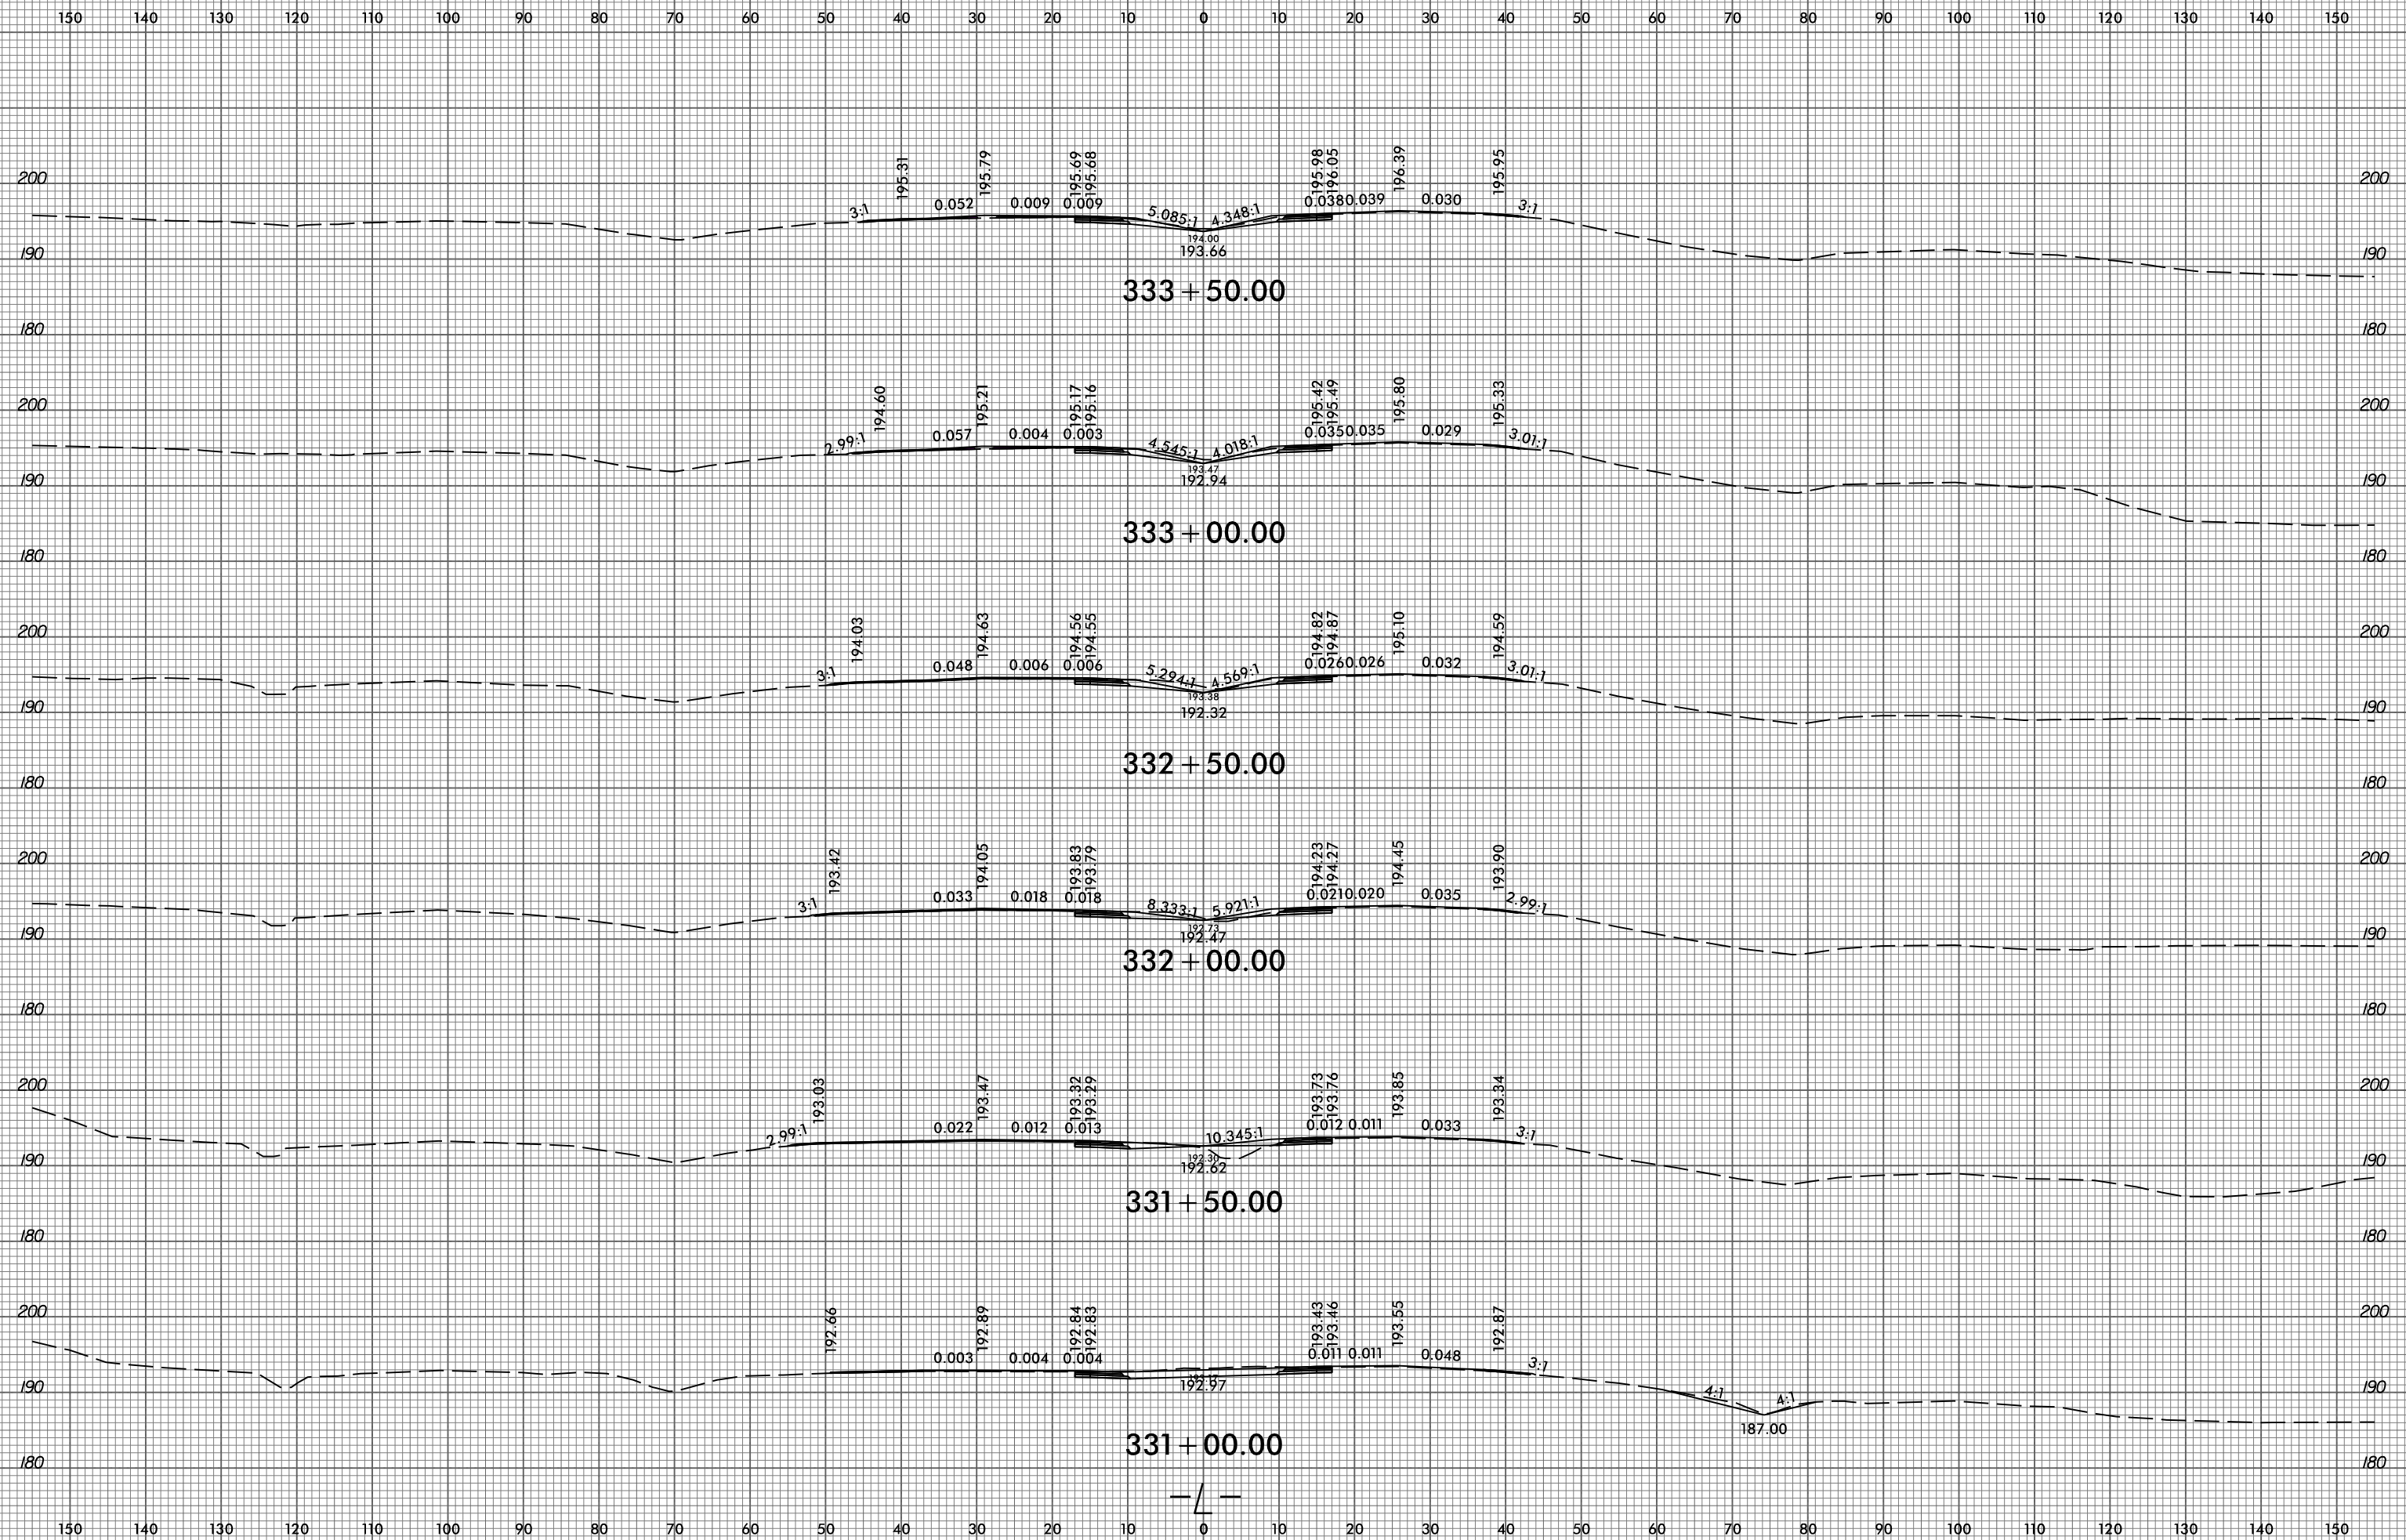




150 140 130 120 110 100 90 80 70 60 50 40 30 20 10 0 10 20 30 40 50 60 70 80 90 100 110 120 130 140 150

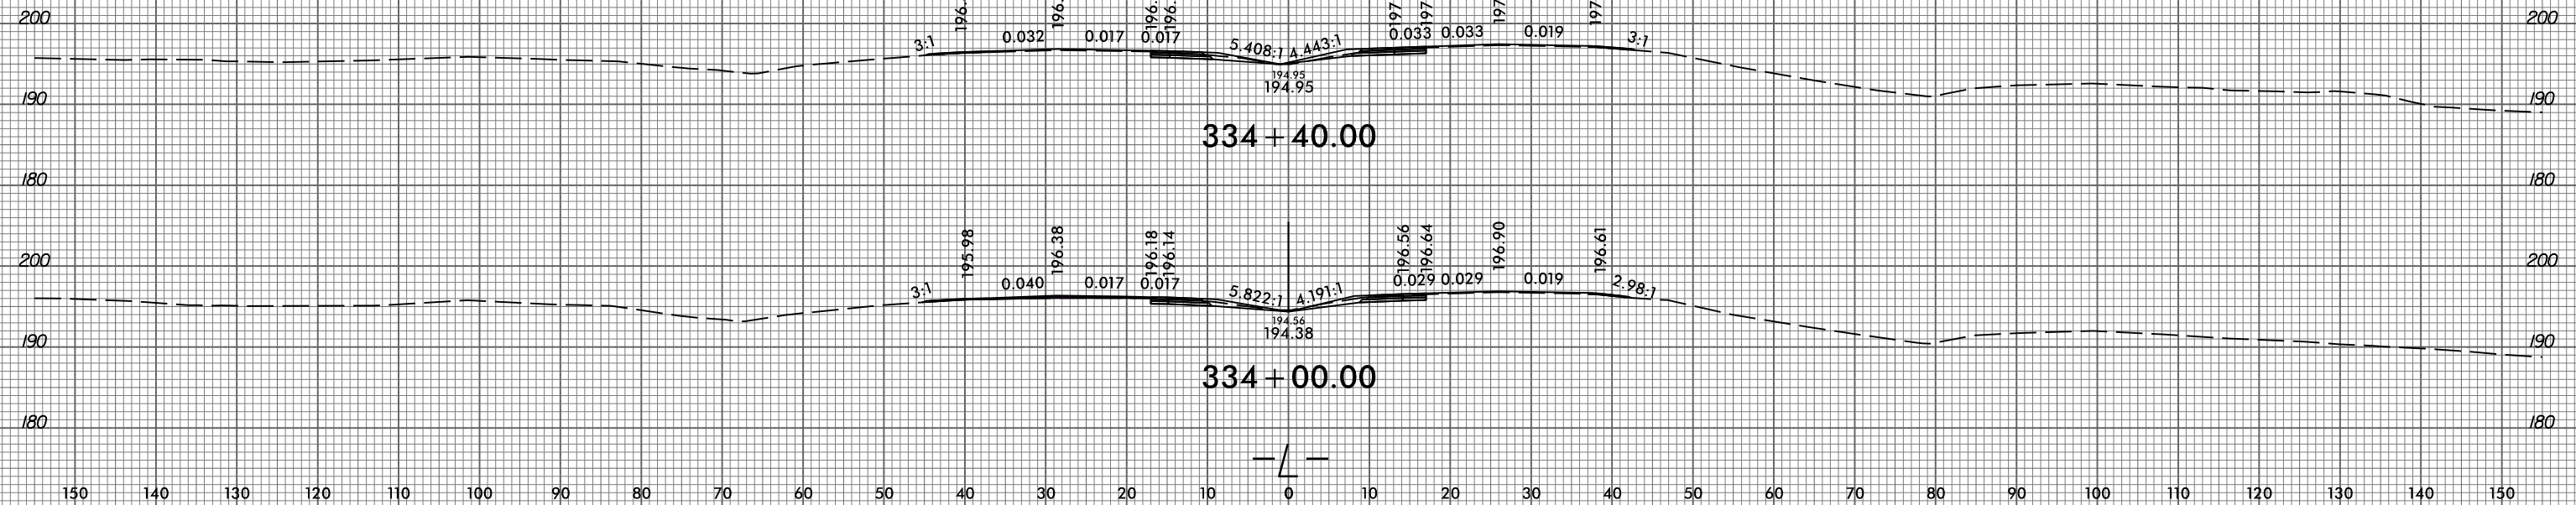





150 140 130 120 110 100 90 80 70 60 50 40 30 20 10 0 10 20 30 40 50 60 70 80 90 100 110 120 130 140 150

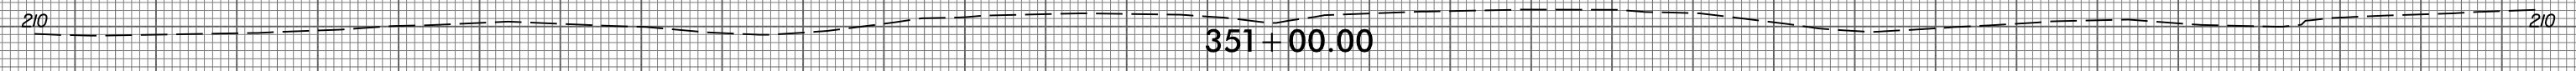


351 + 00.00

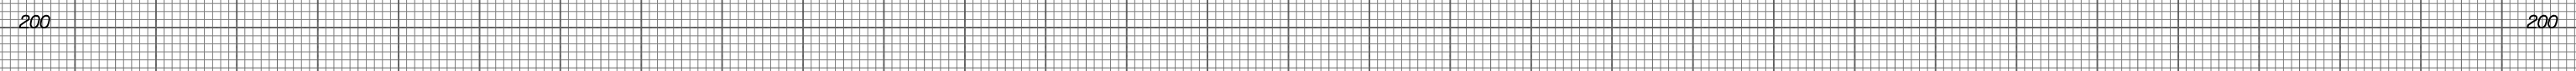

350 + 50.00

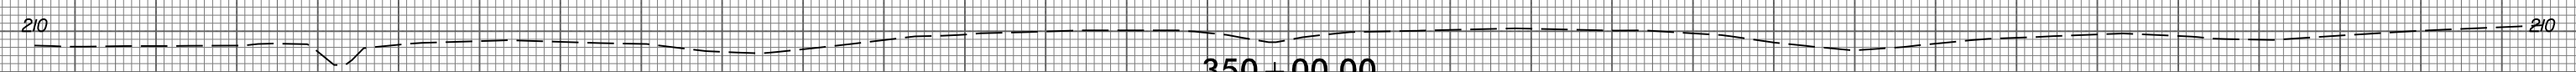


350 + 00.00

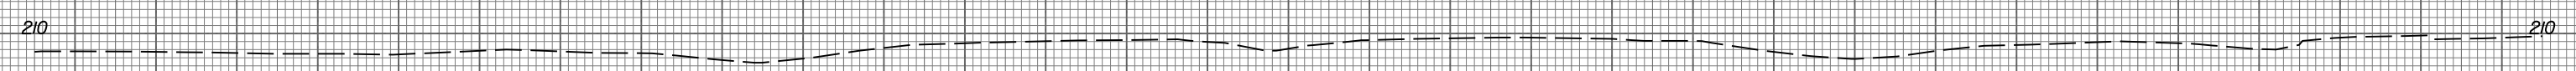


349 + 50.00




349 + 00.00

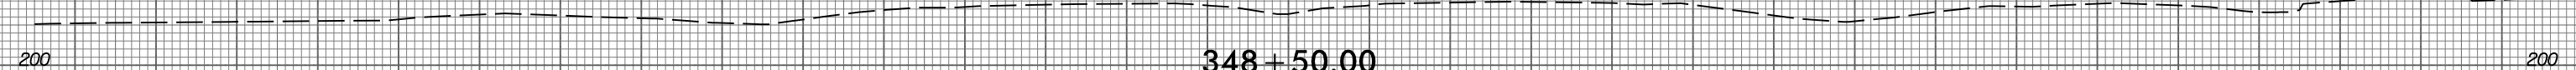


348 + 50.00

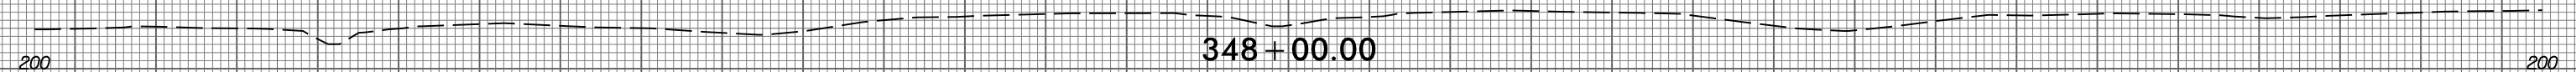


348 + 00.00

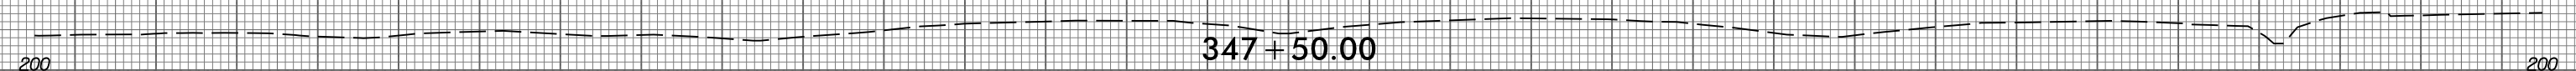

347 + 50.00

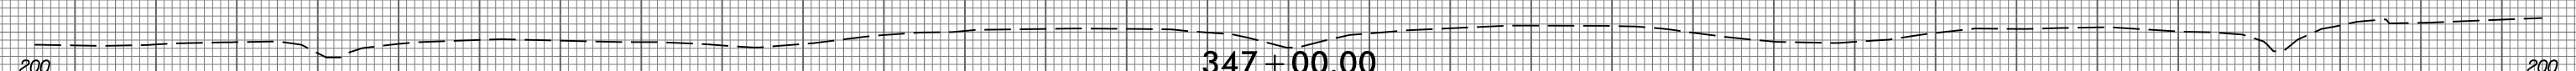









347 + 00.00

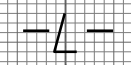


150 140 130 120 110 100 90 80 70 60 50 40 30 20 10 0 10 20 30 40 50 60 70 80 90 100 110 120 130 140 150



150 140 130 120 110 100 90 80 70 60 50 40 30 20 10 0 10 20 30 40 50 60 70 80 90 100 110 120 130 140 150

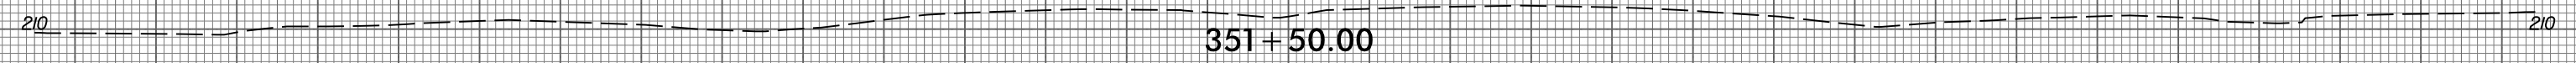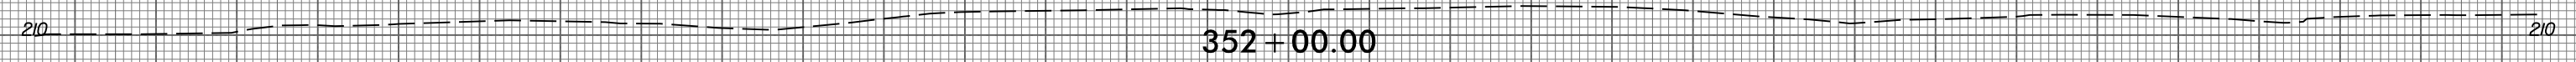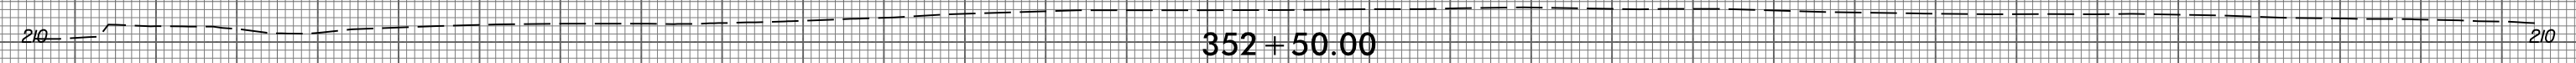
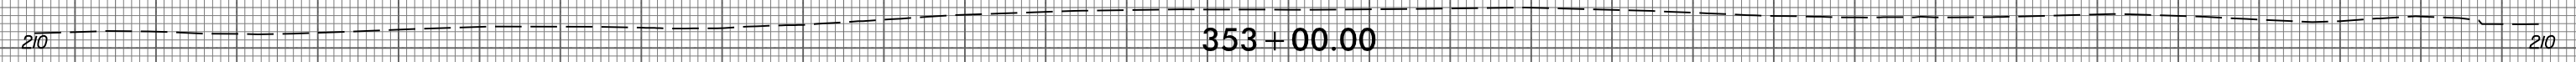
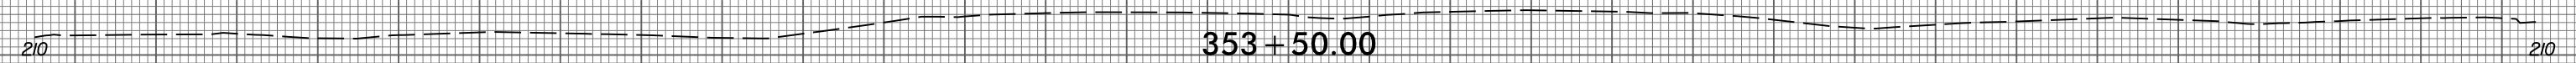
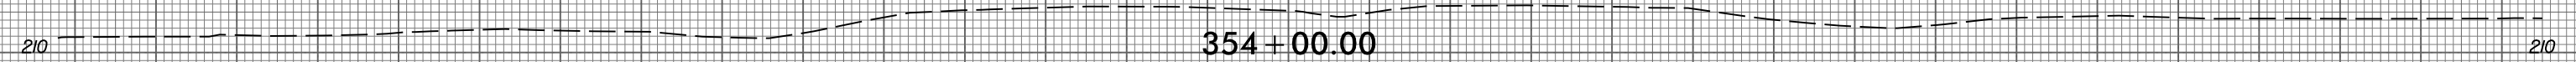
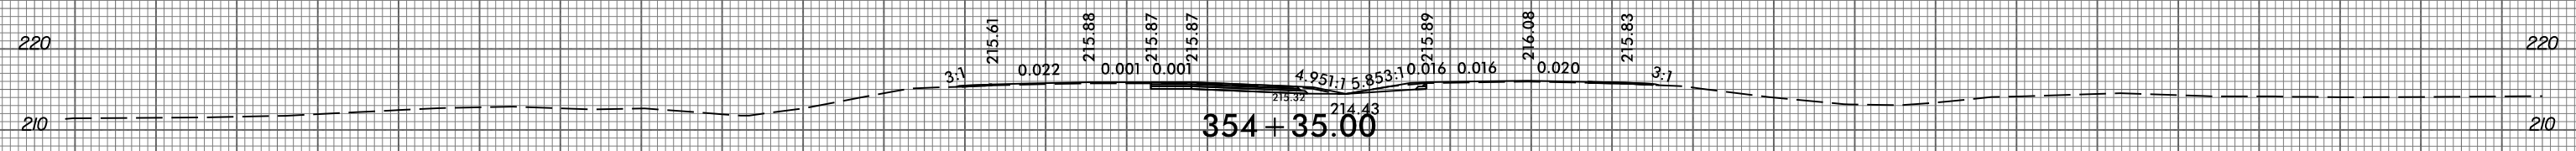
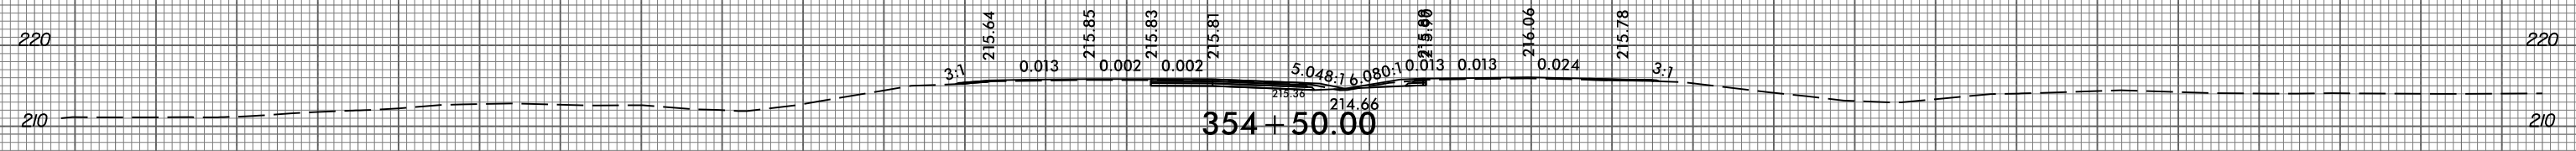


150 140 130 120 110 100 90 80 70 60 50 40 30 20 10 0 10 20 30 40 50 60 70 80 90 100 110 120 130 140 150

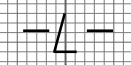





150 140 130 120 110 100 90 80 70 60 50 40 30 20 10 0 10 20 30 40 50 60 70 80 90 100 110 120 130 140 150

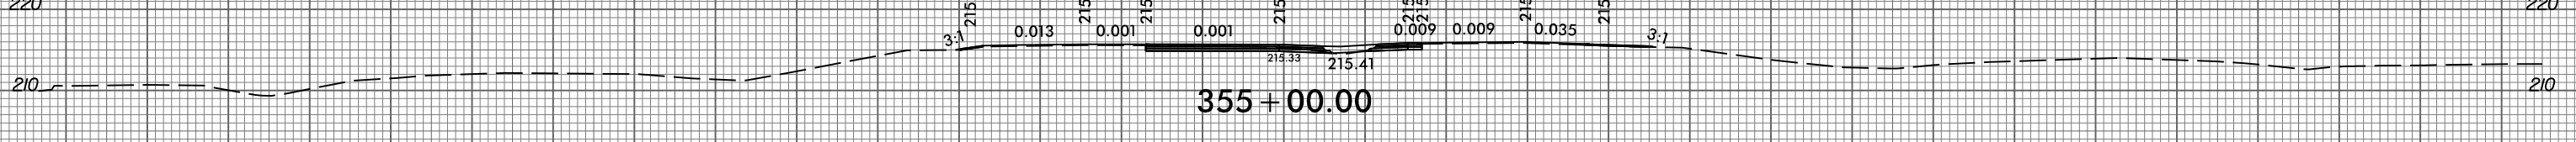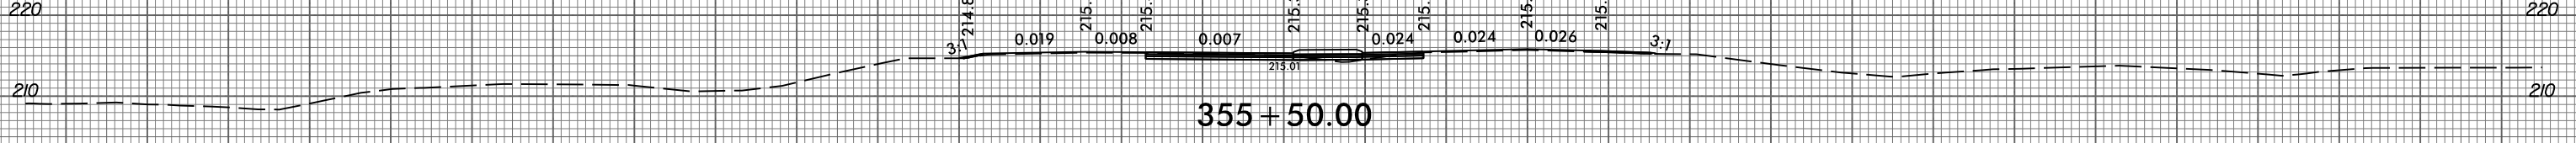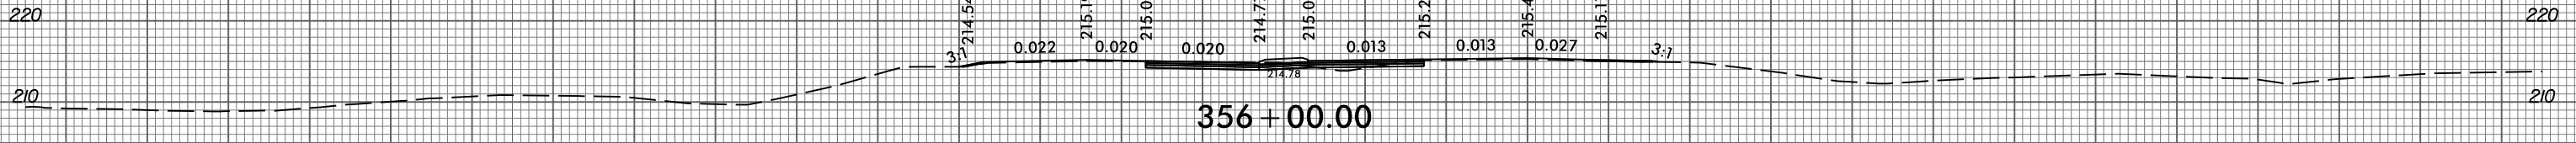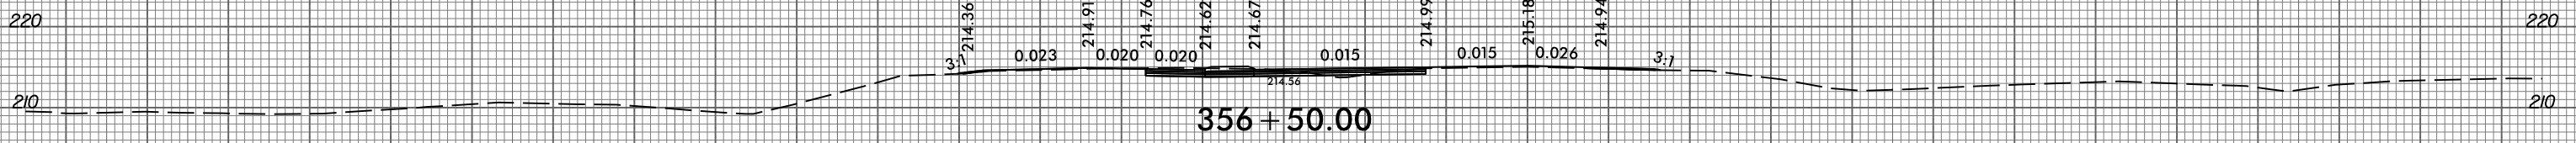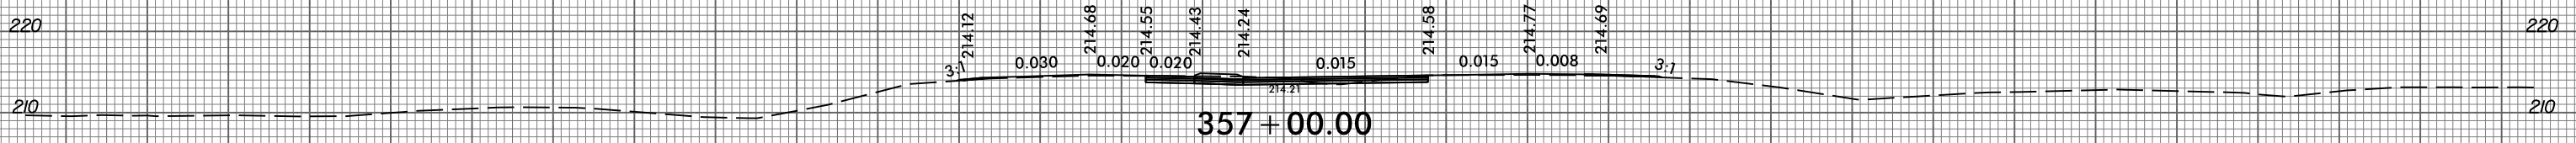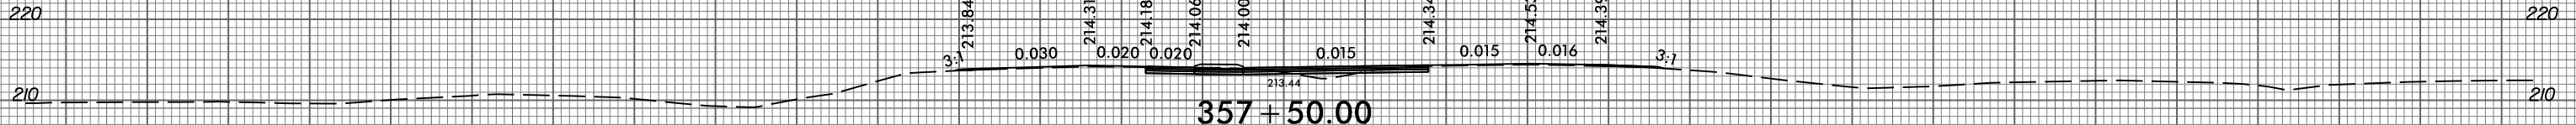







150 140 130 120 110 100 90 80 70 60 50 40 30 20 10 0 10 20 30 40 50 60 70 80 90 100 110 120 130 140 150

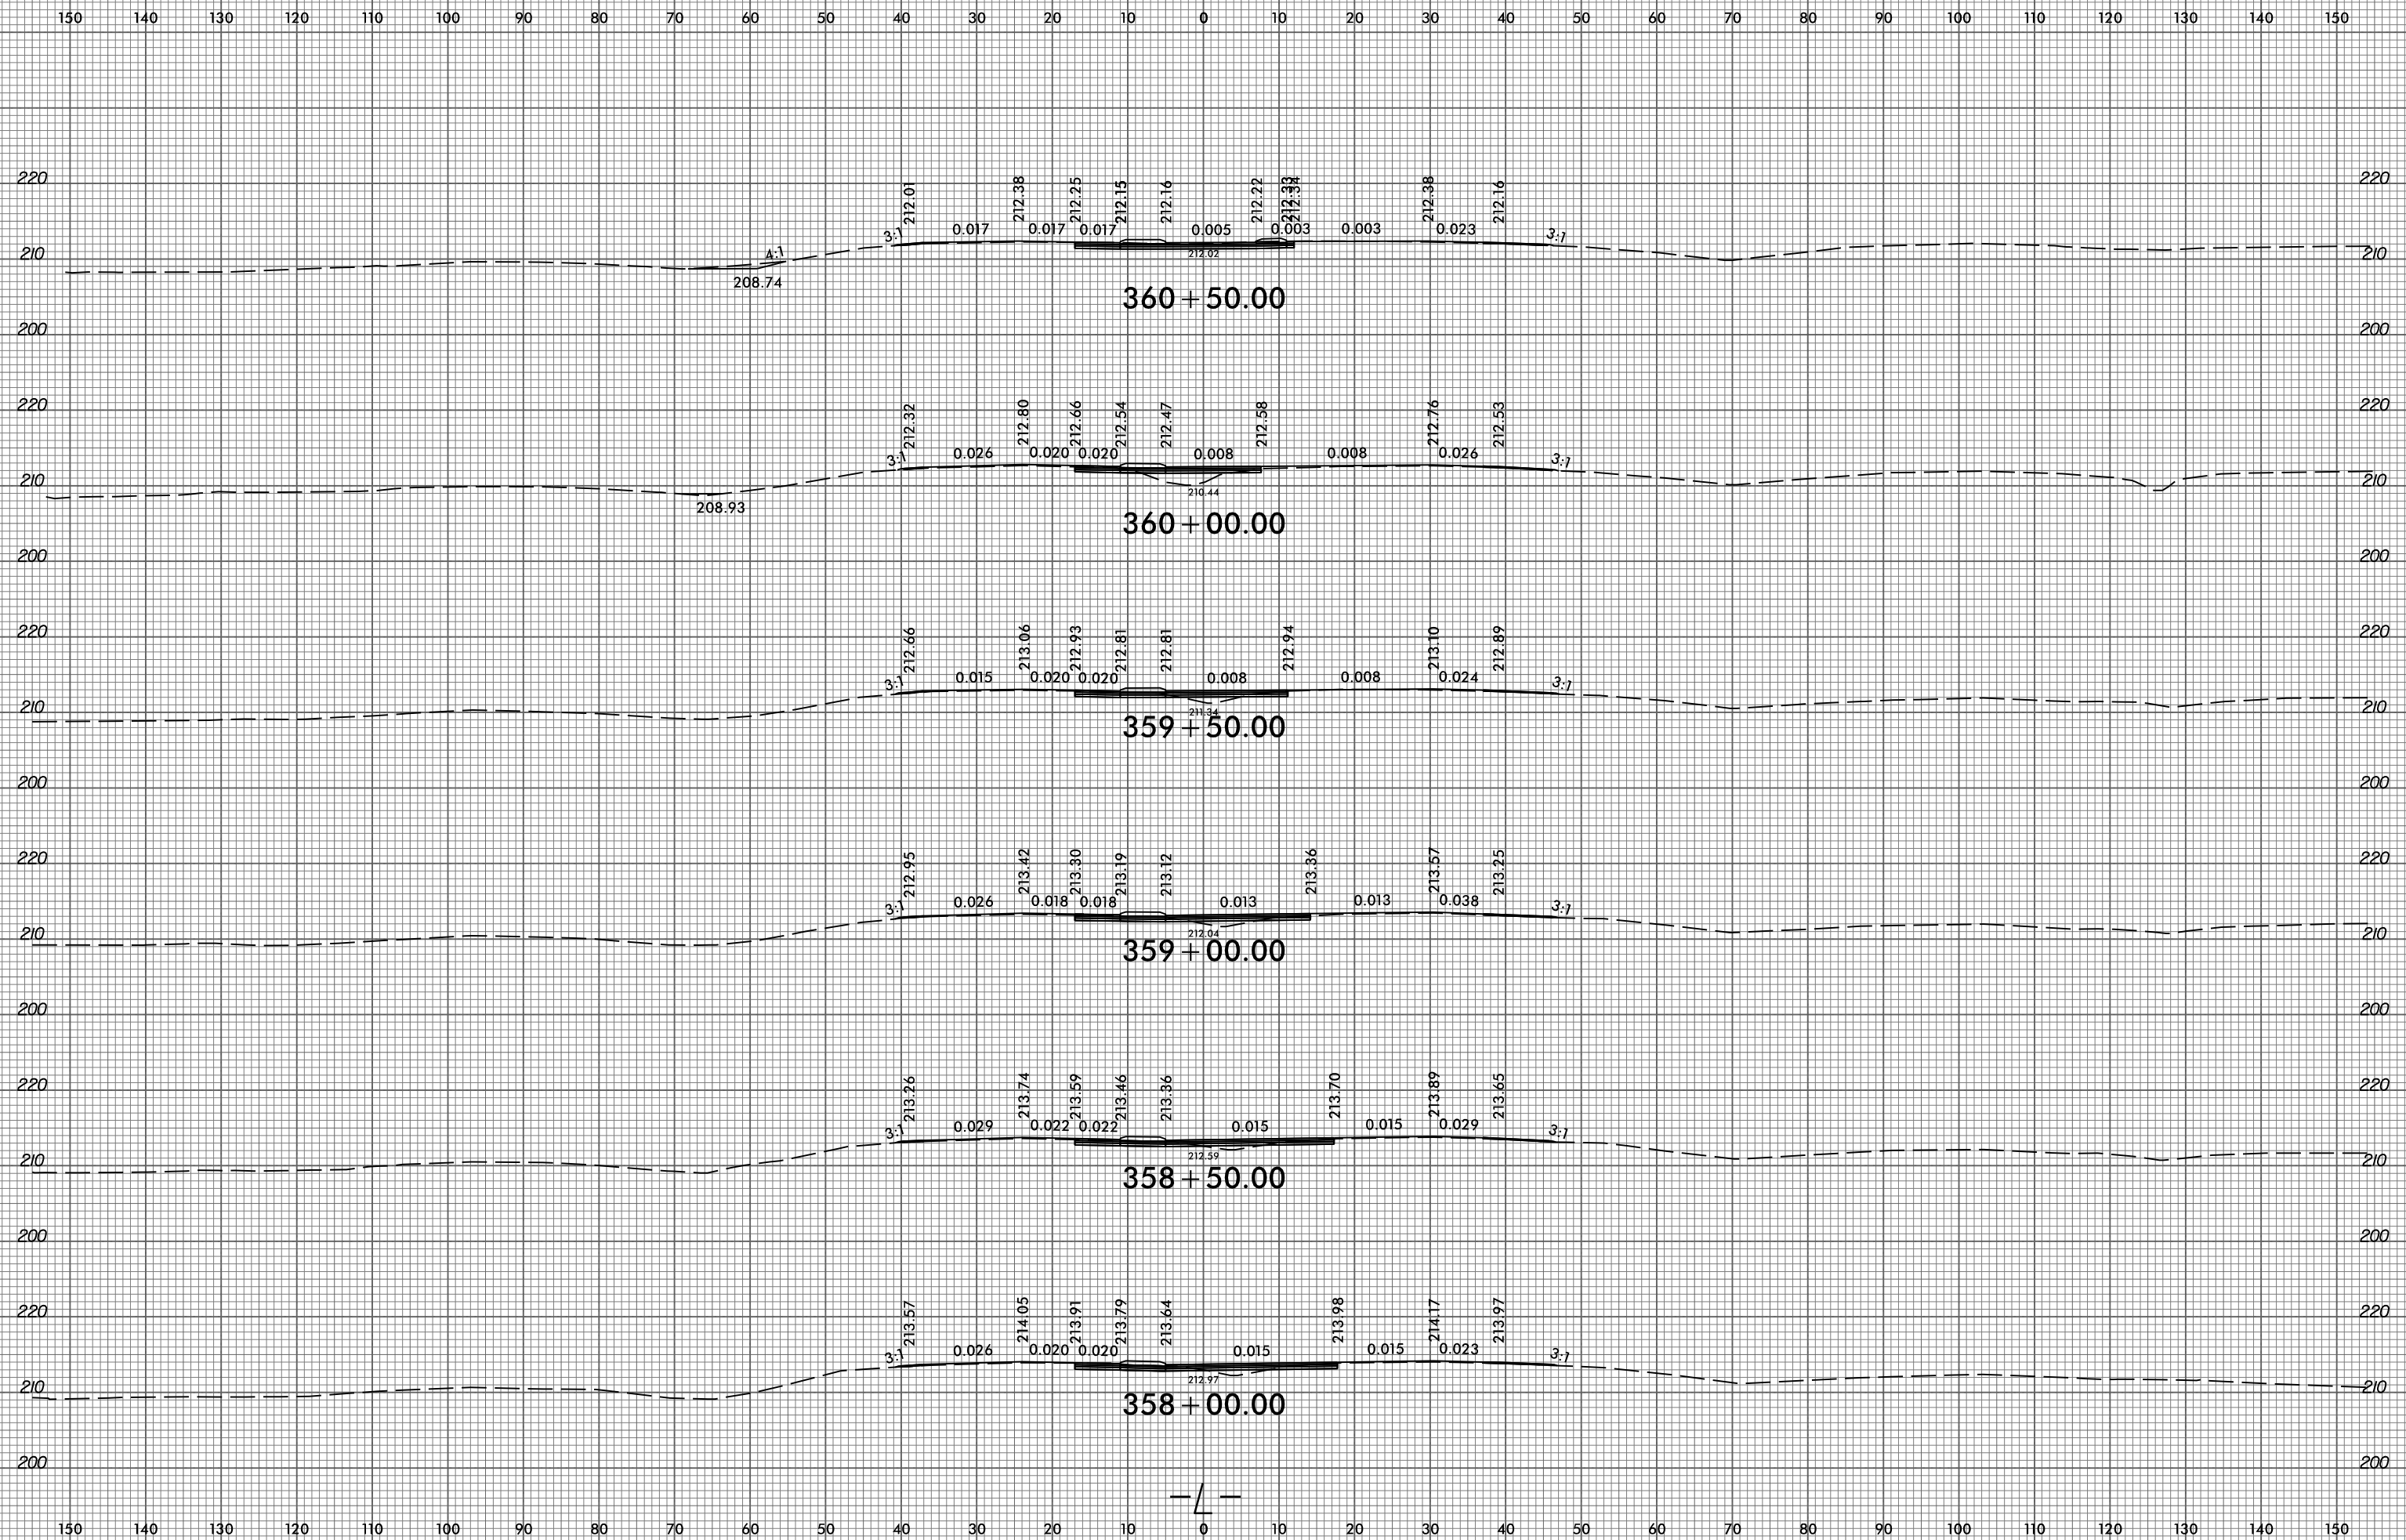

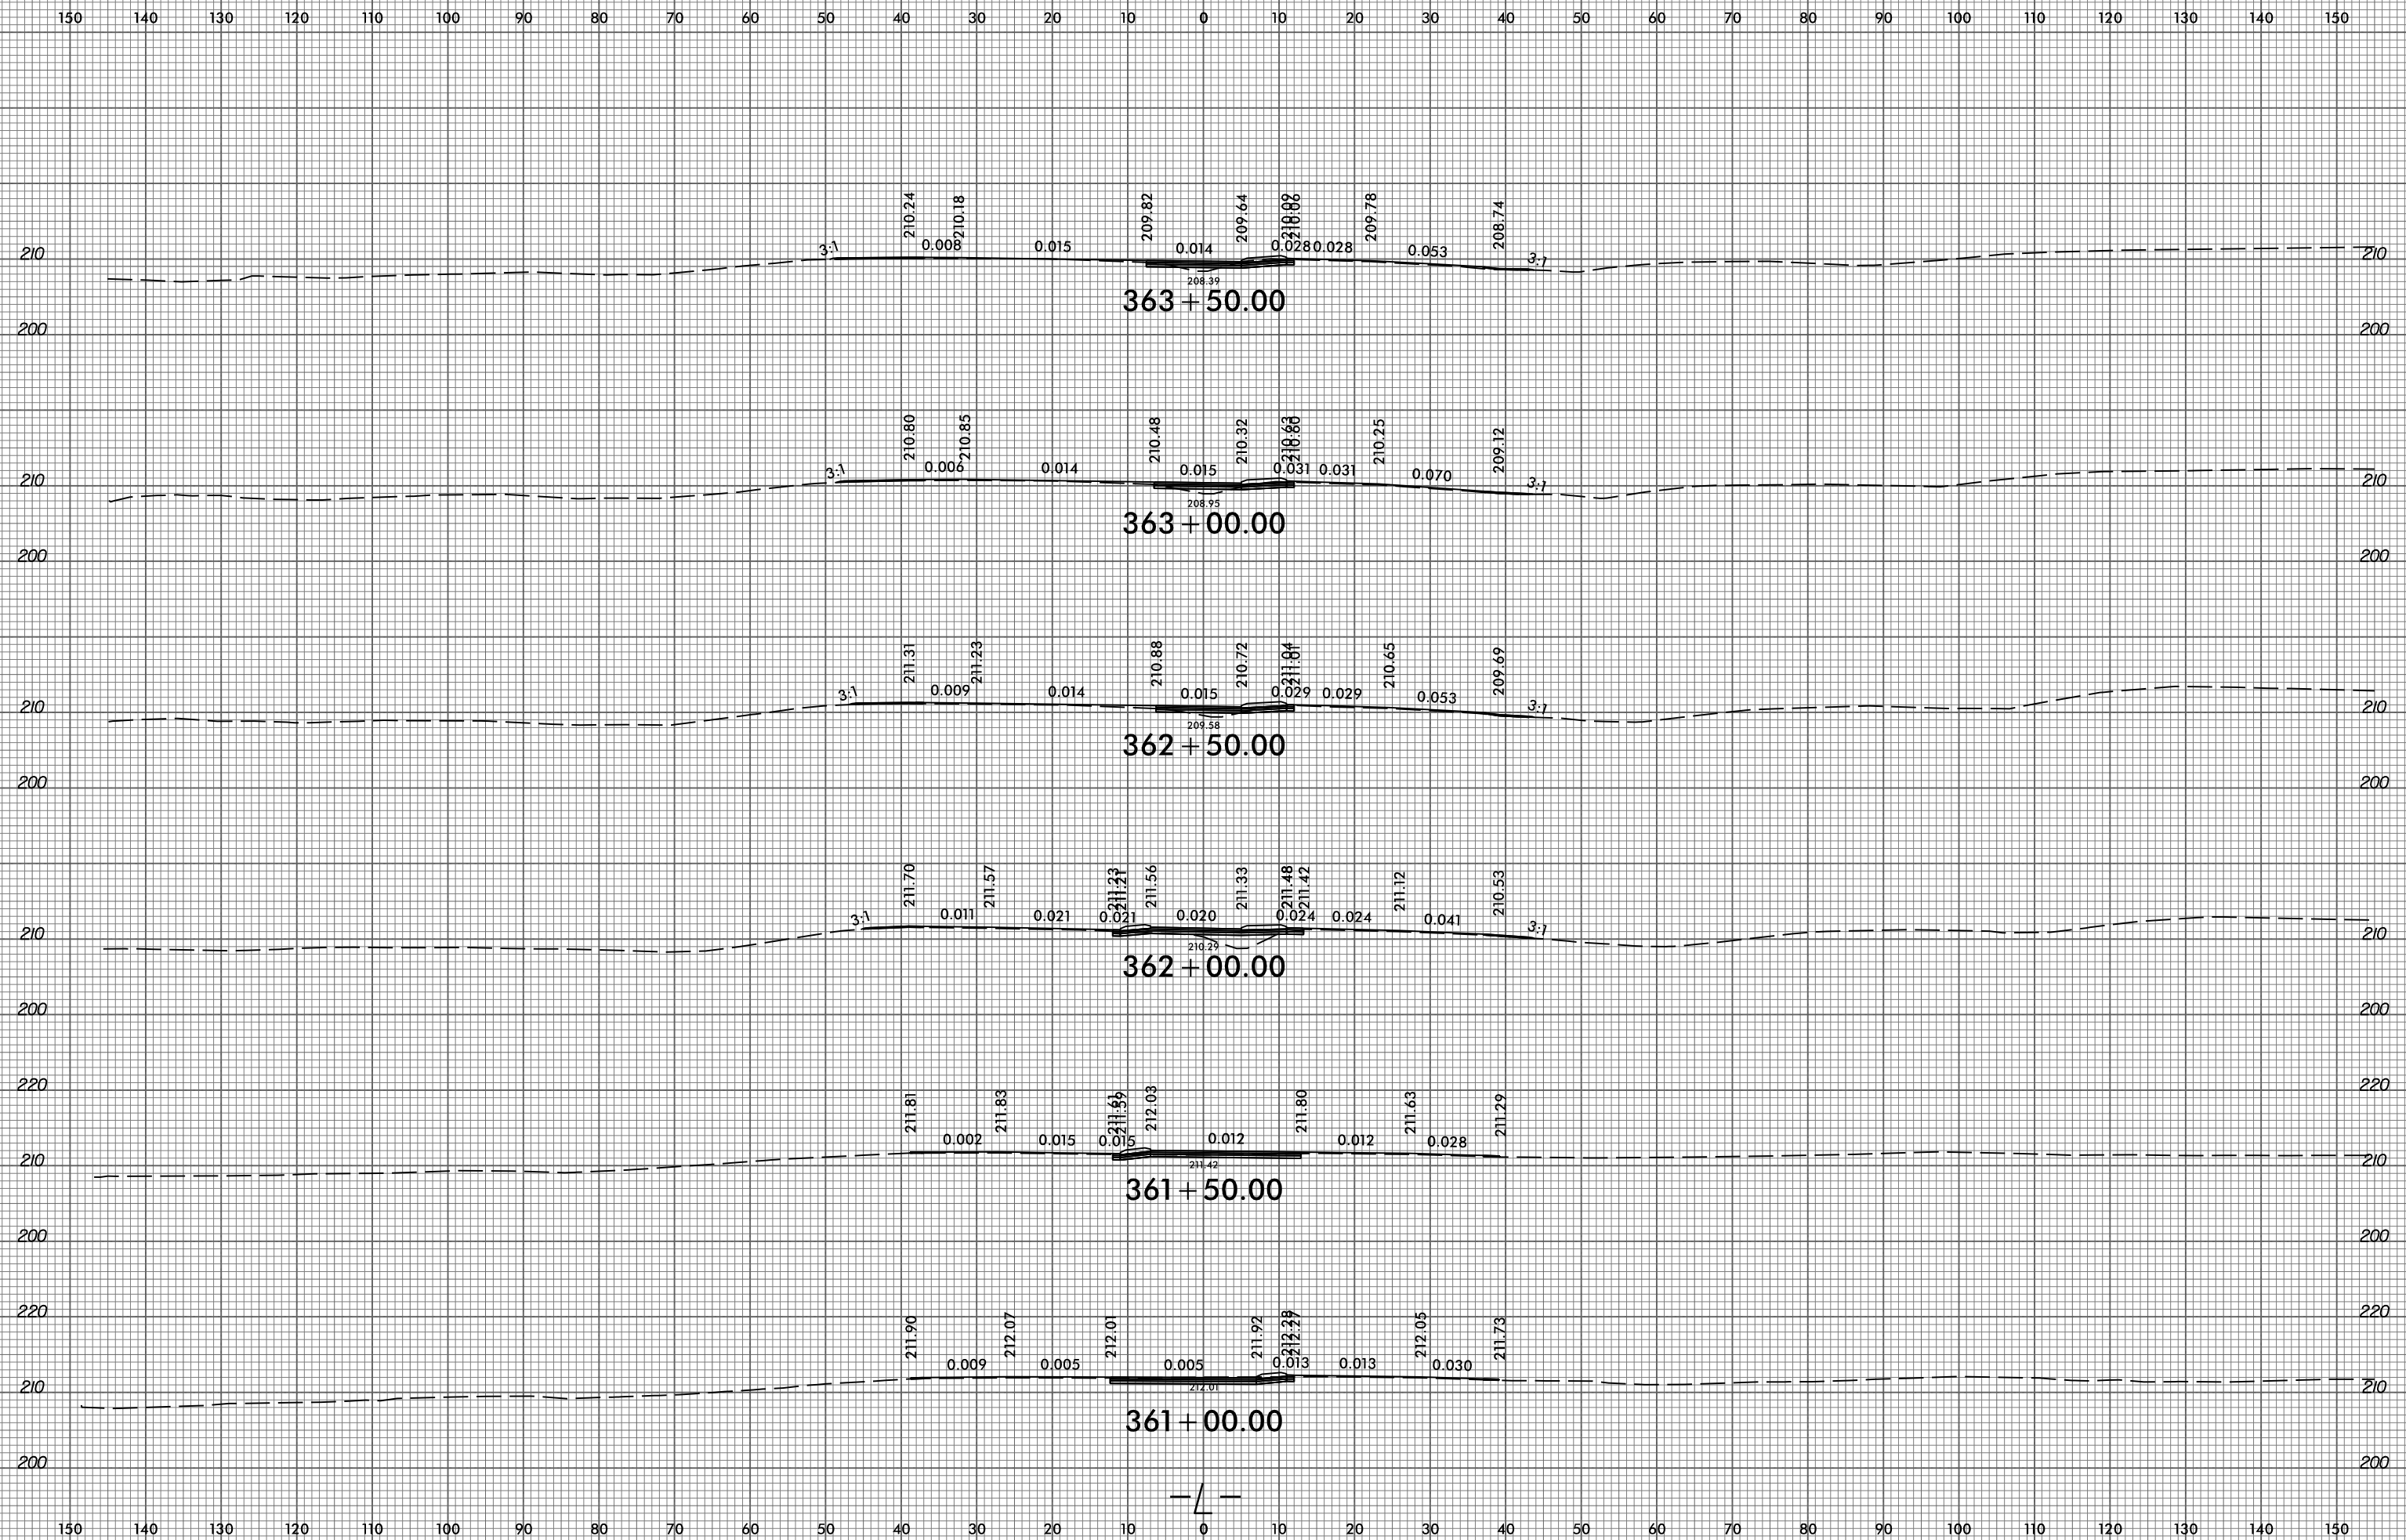










150 140 130 120 110 100 90 80 70 60 50 40 30 20 10 0 10 20 30 40 50 60 70 80 90 100 110 120 130 140 150

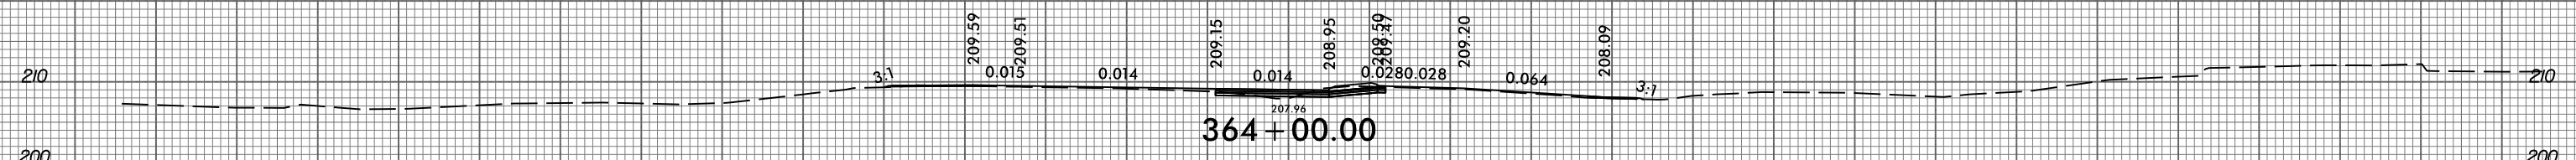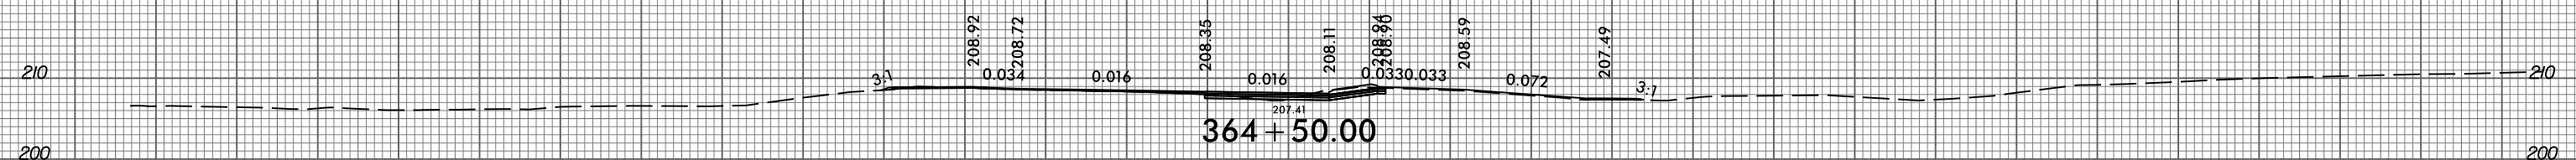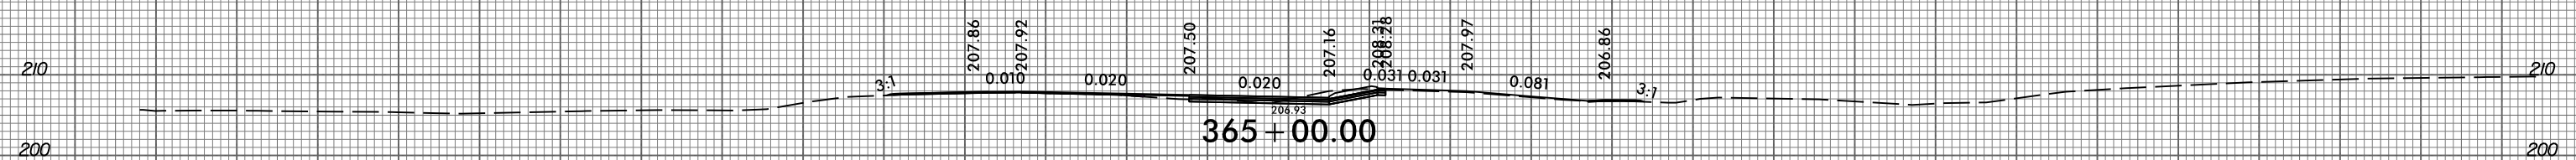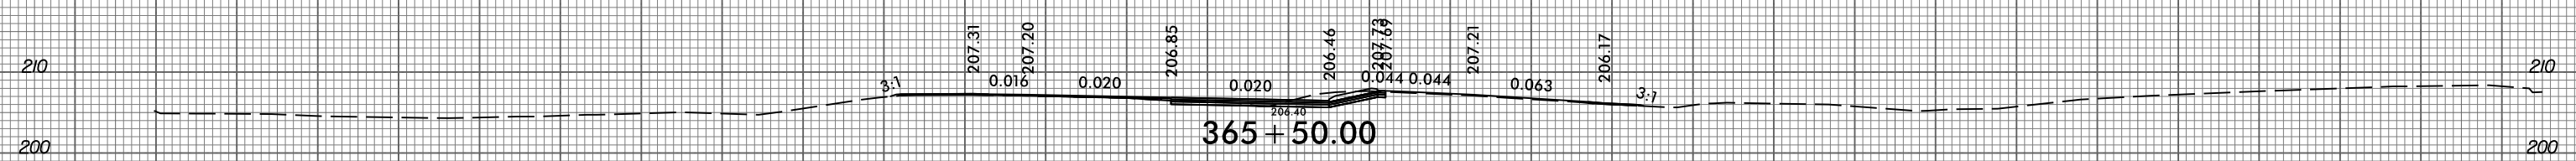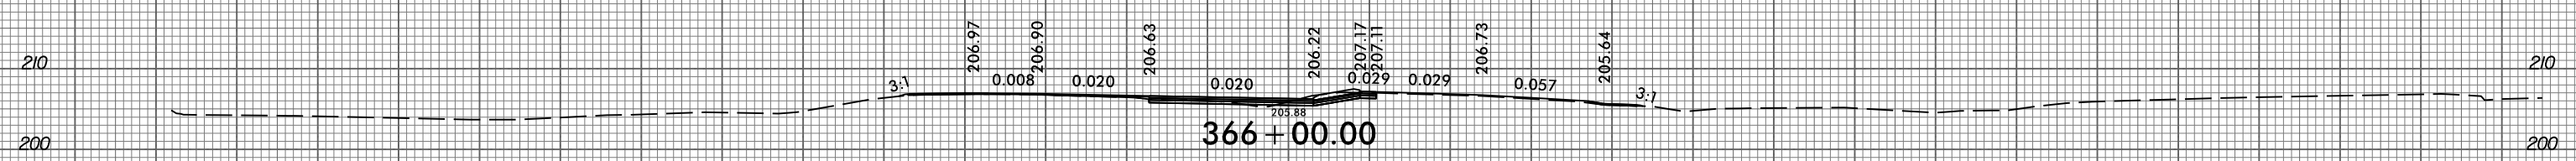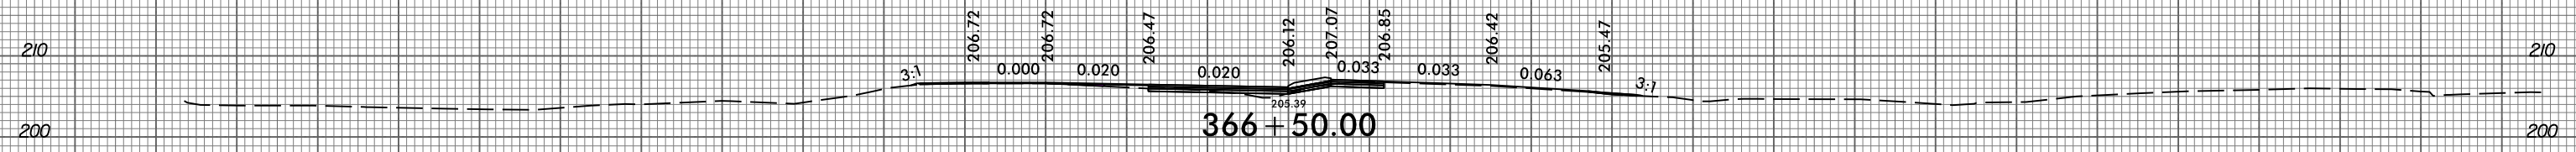




150 140 130 120 110 100 90 80 70 60 50 40 30 20 10 0 10 20 30 40 50 60 70 80 90 100 110 120 130 140 150

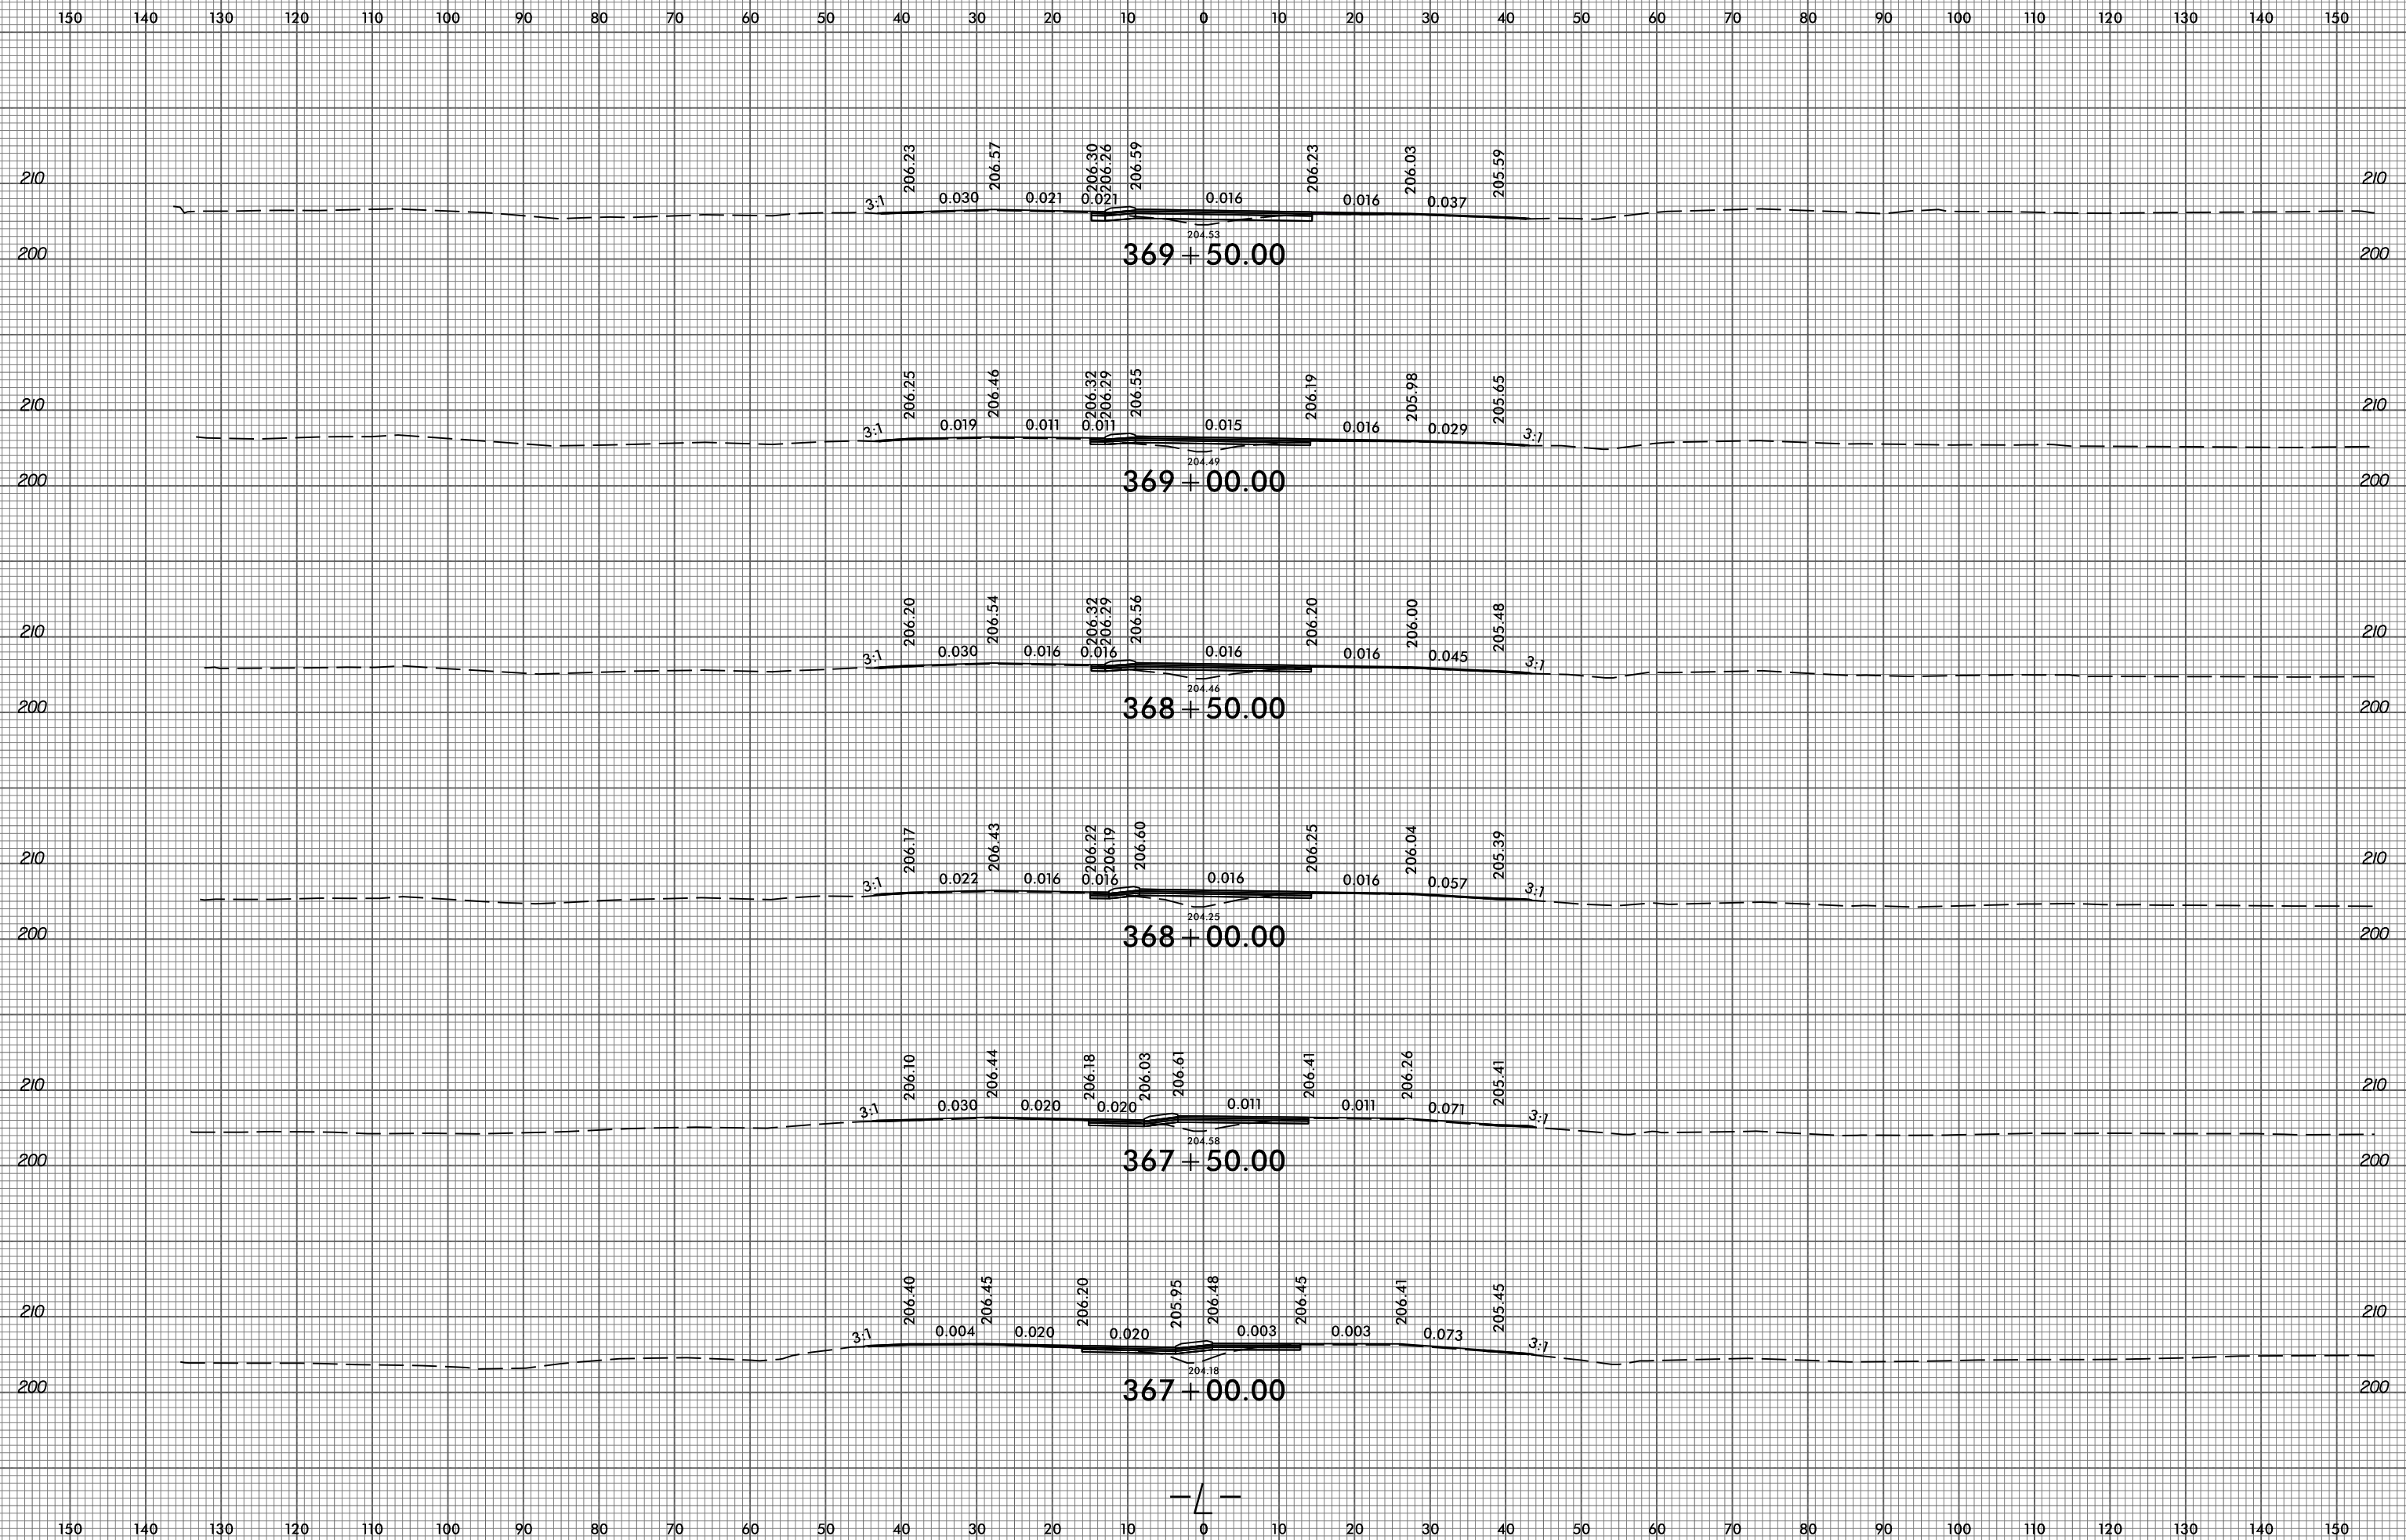




150 140 130 120 110 100 90 80 70 60 50 40 30 20 10 0 10 20 30 40 50 60 70 80 90 100 110 120 130 140 150

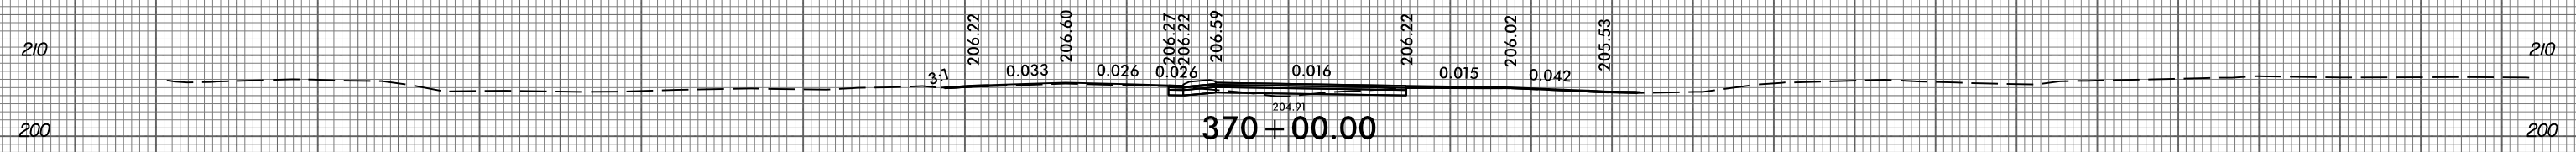
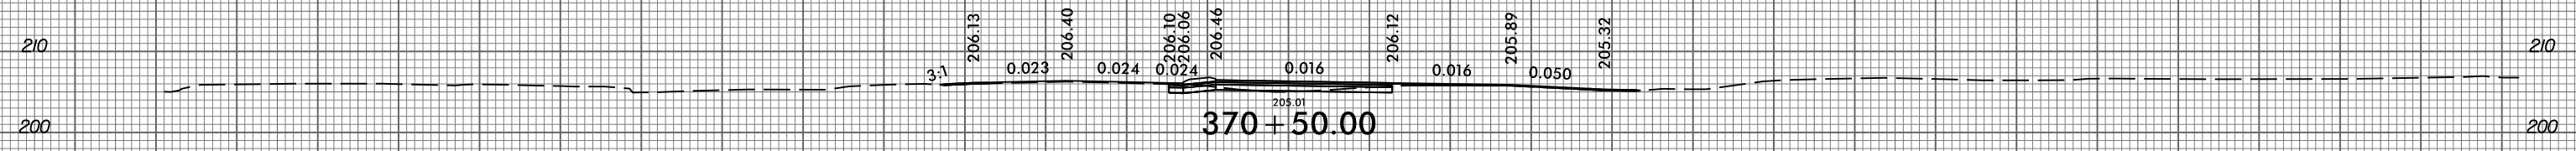
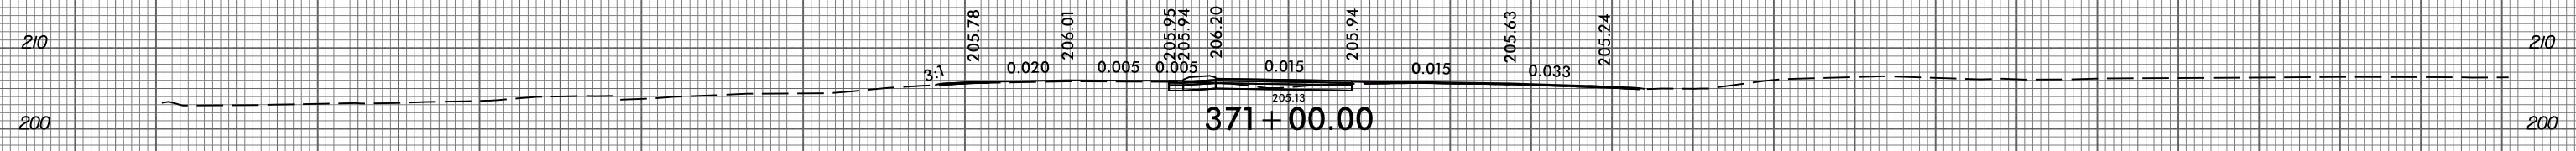
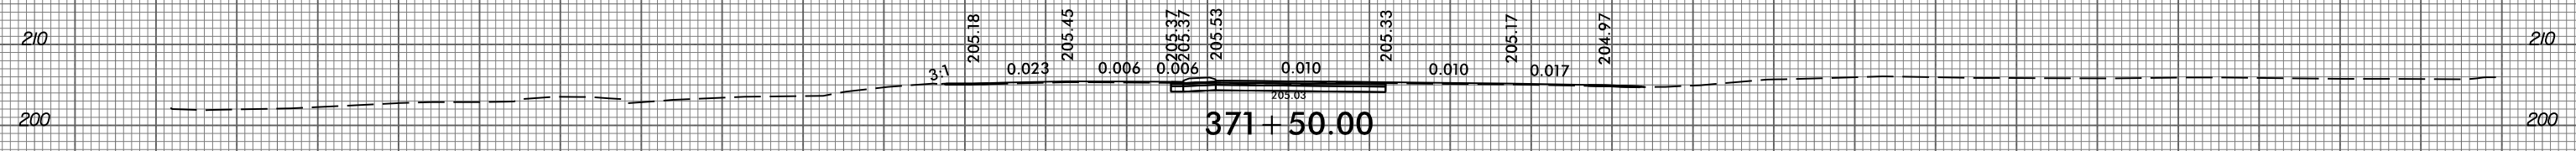
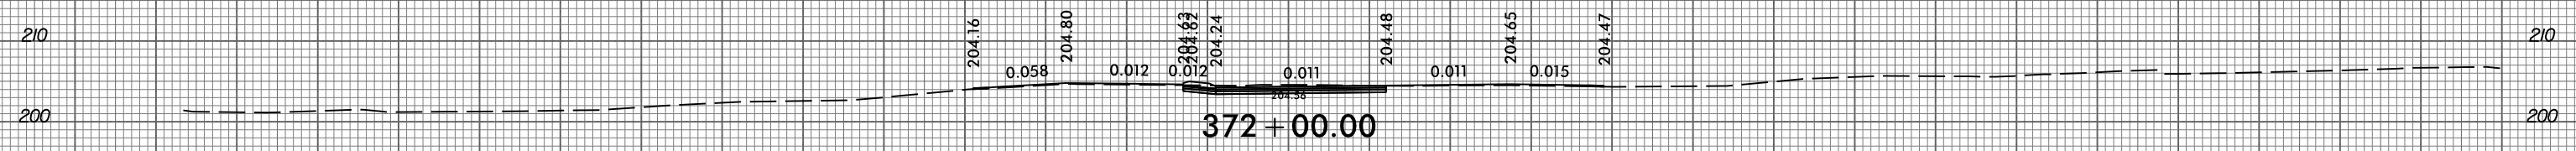
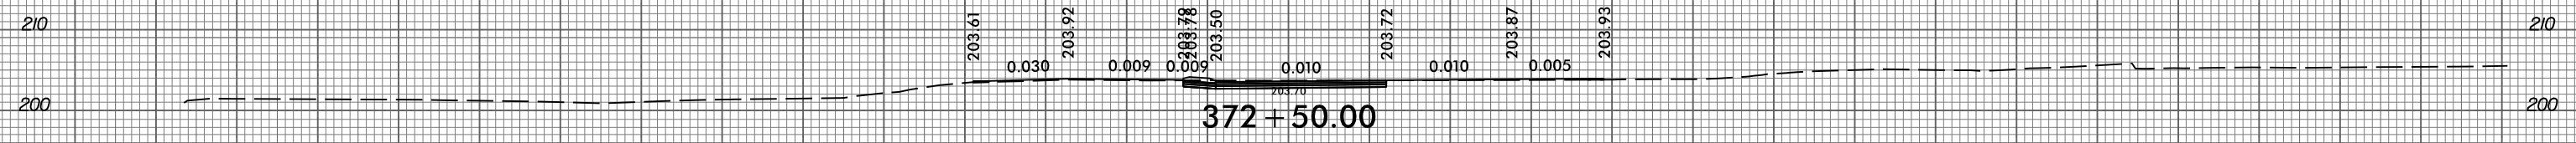



150 140 130 120 110 100 90 80 70 60 50 40 30 20 10 0 10 20 30 40 50 60 70 80 90 100 110 120 130 140 150

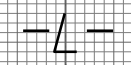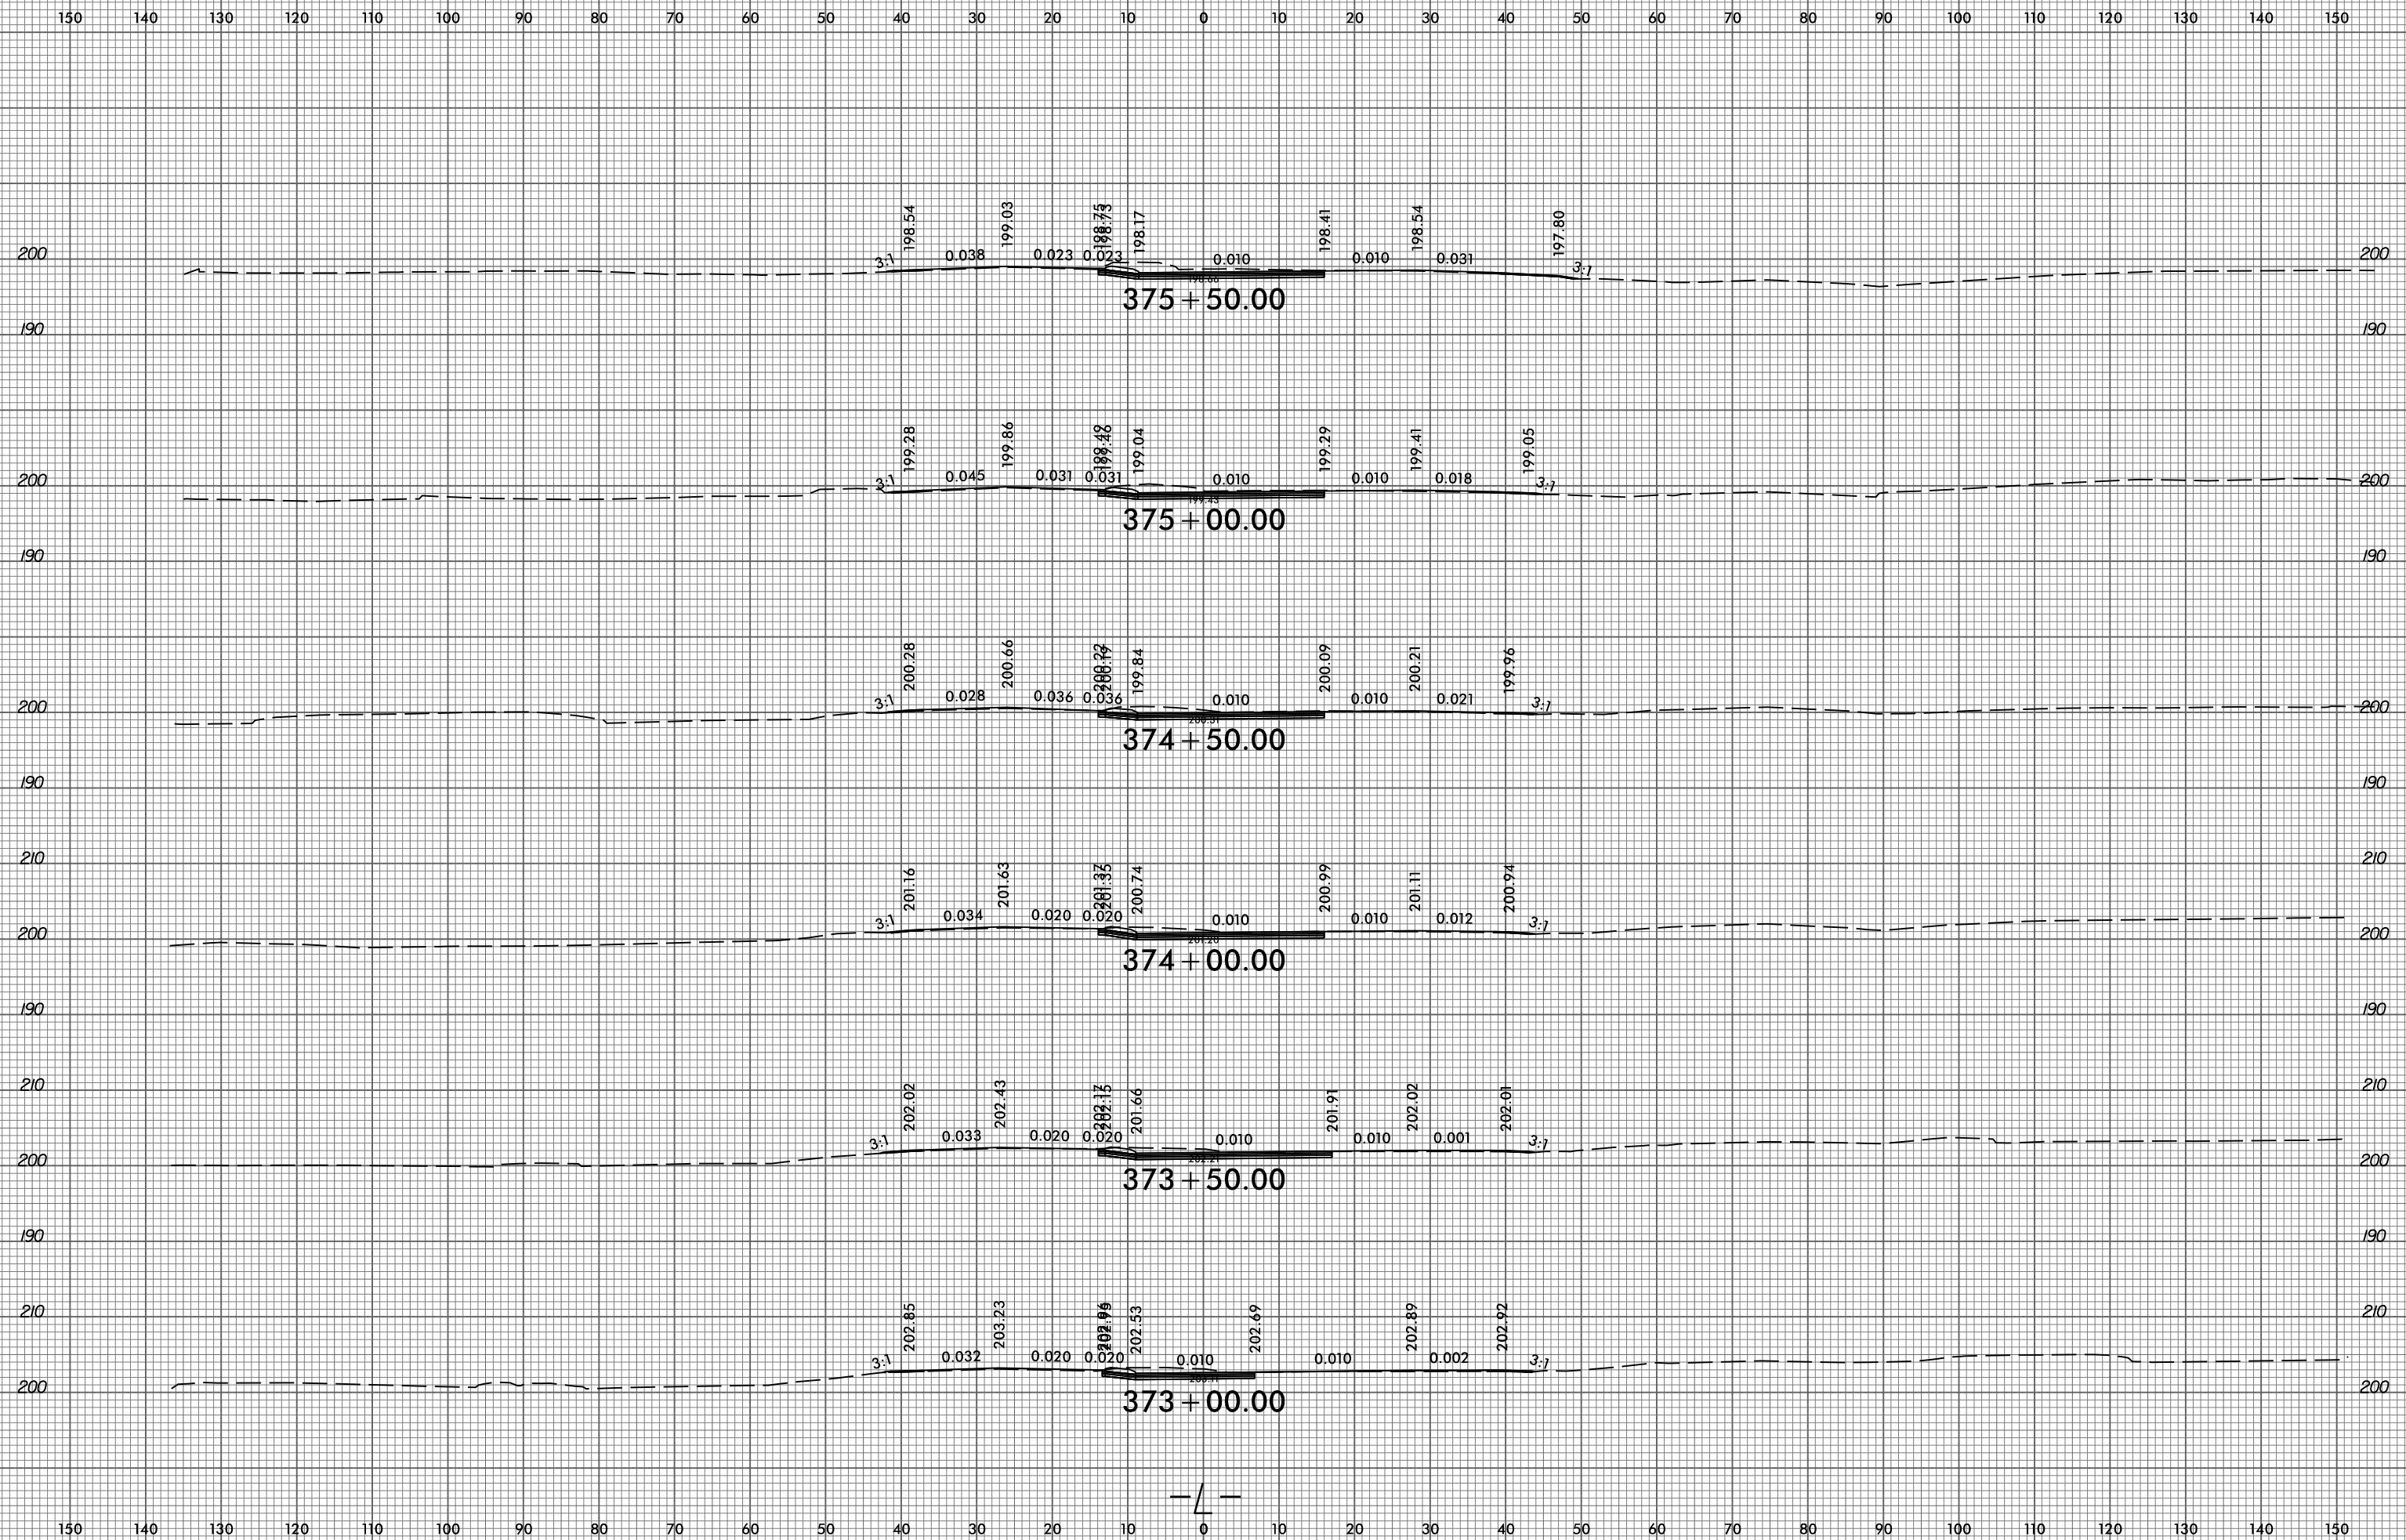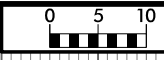




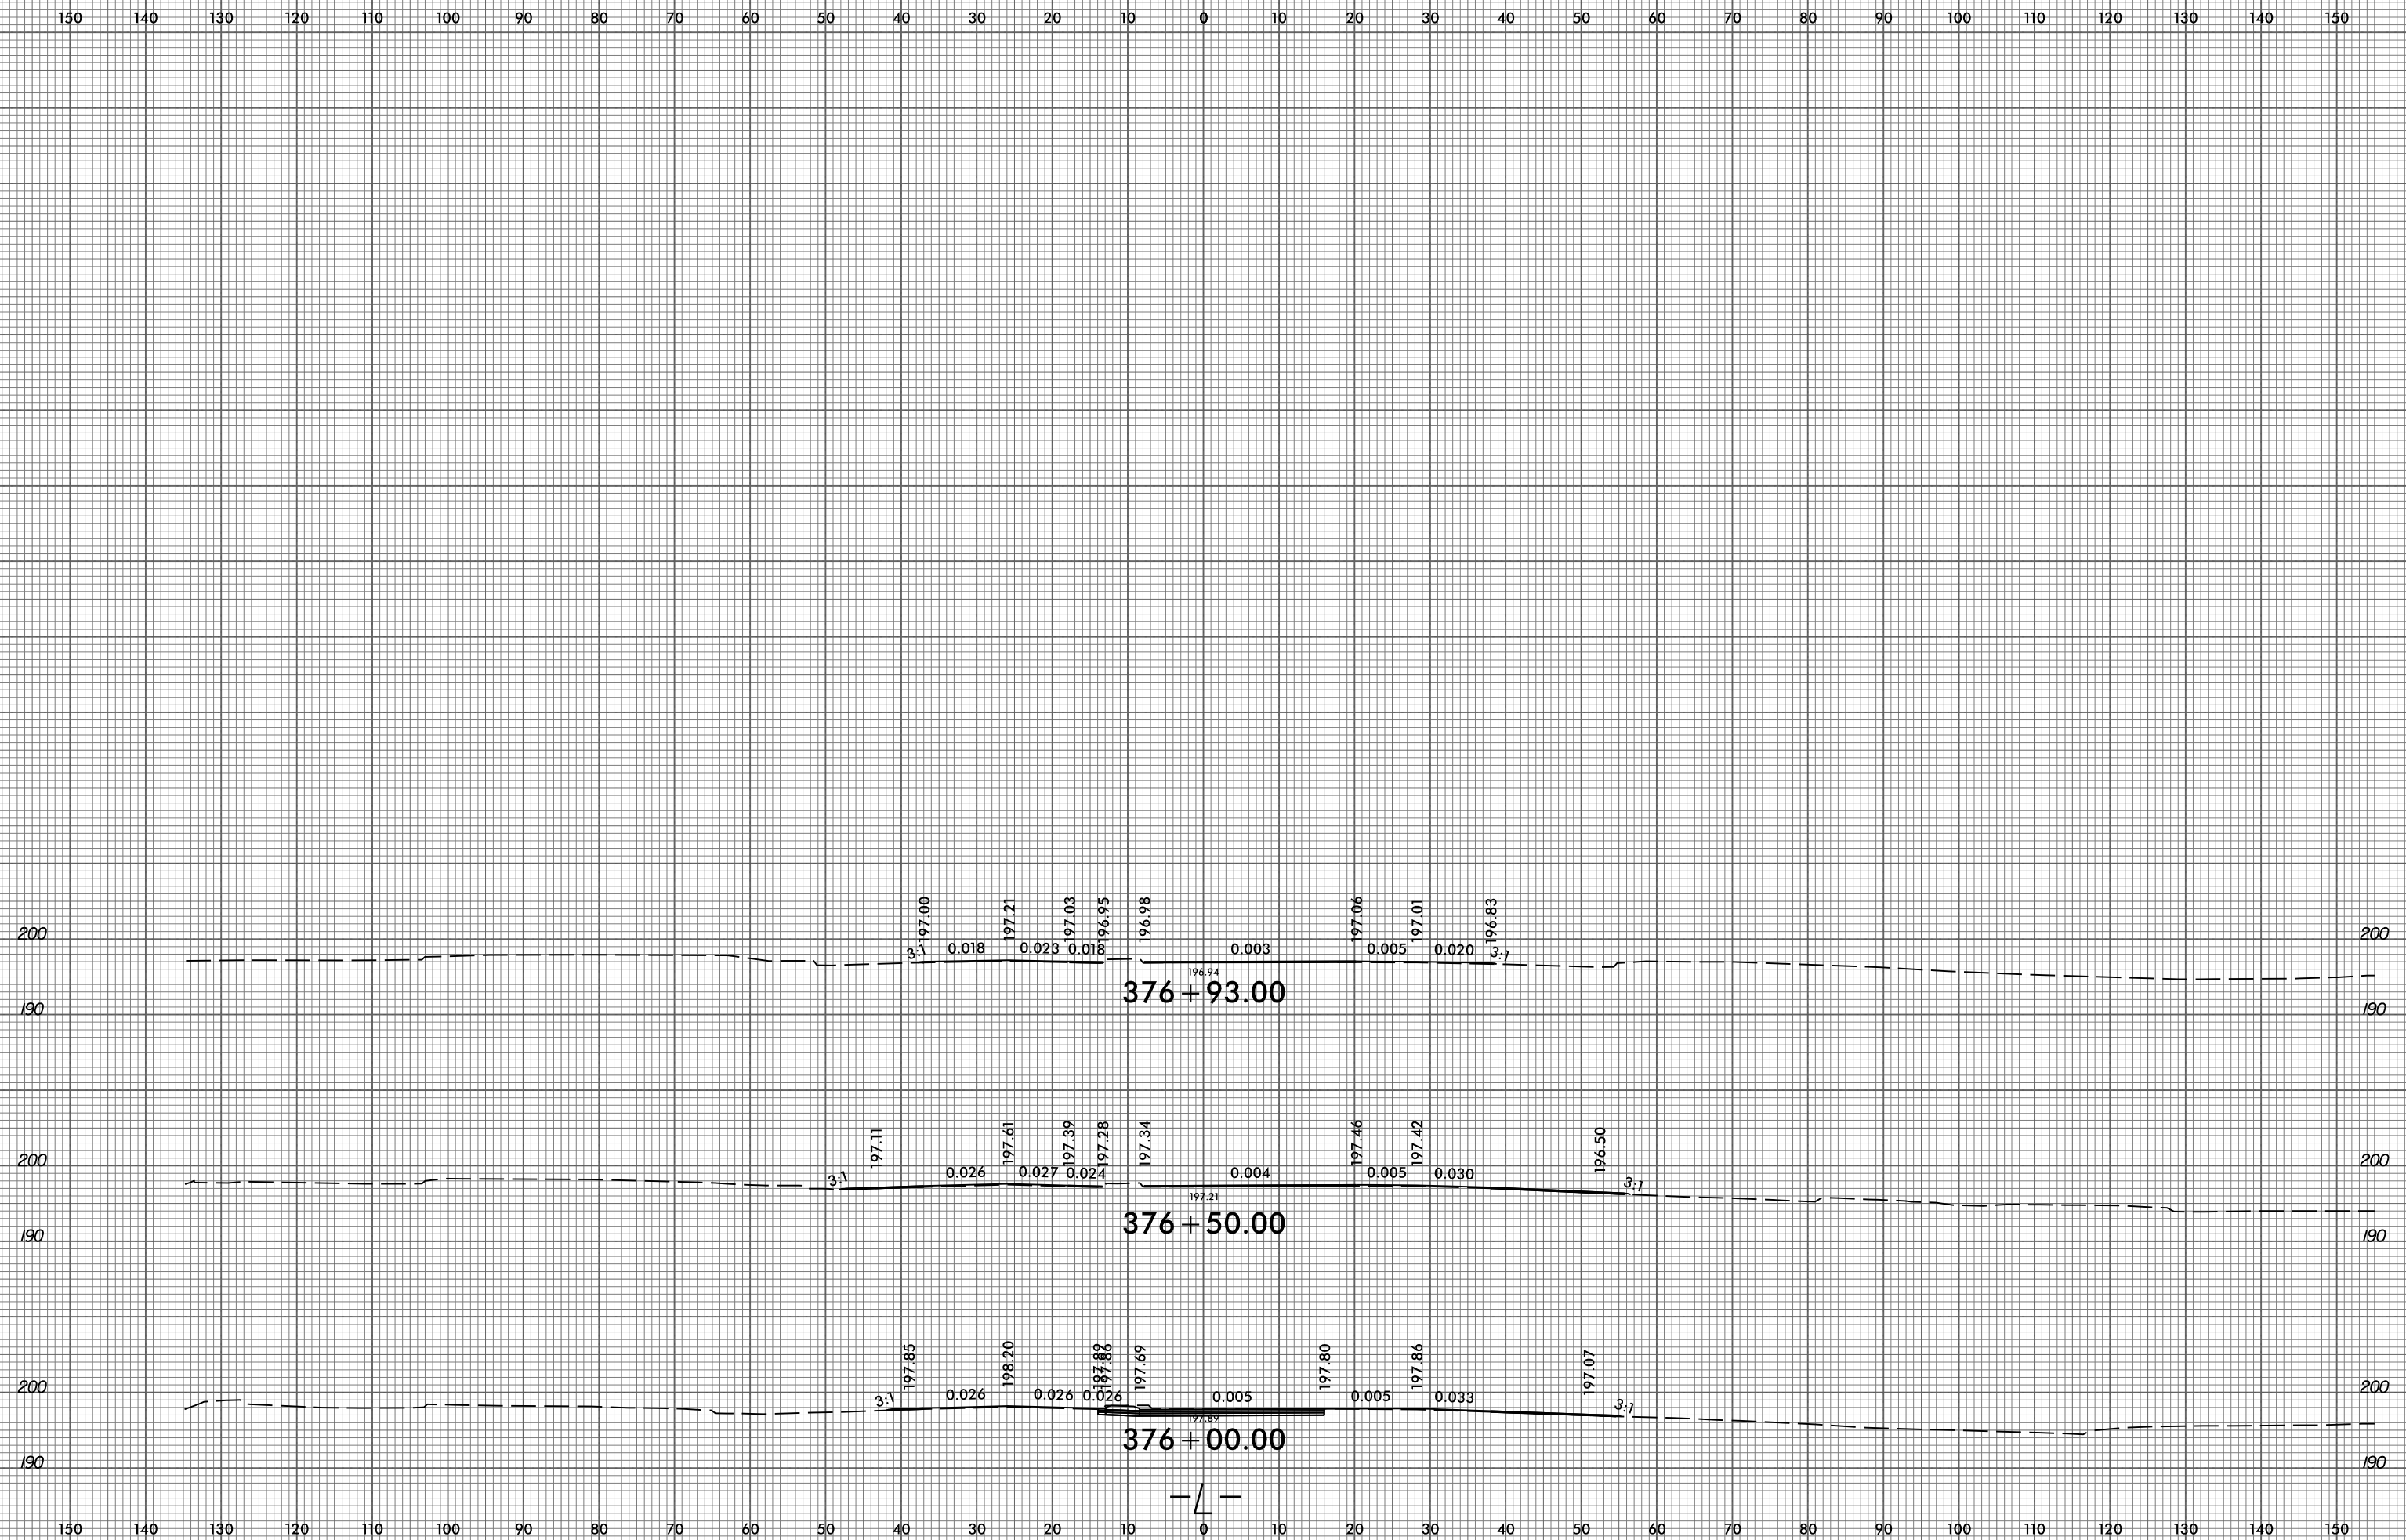


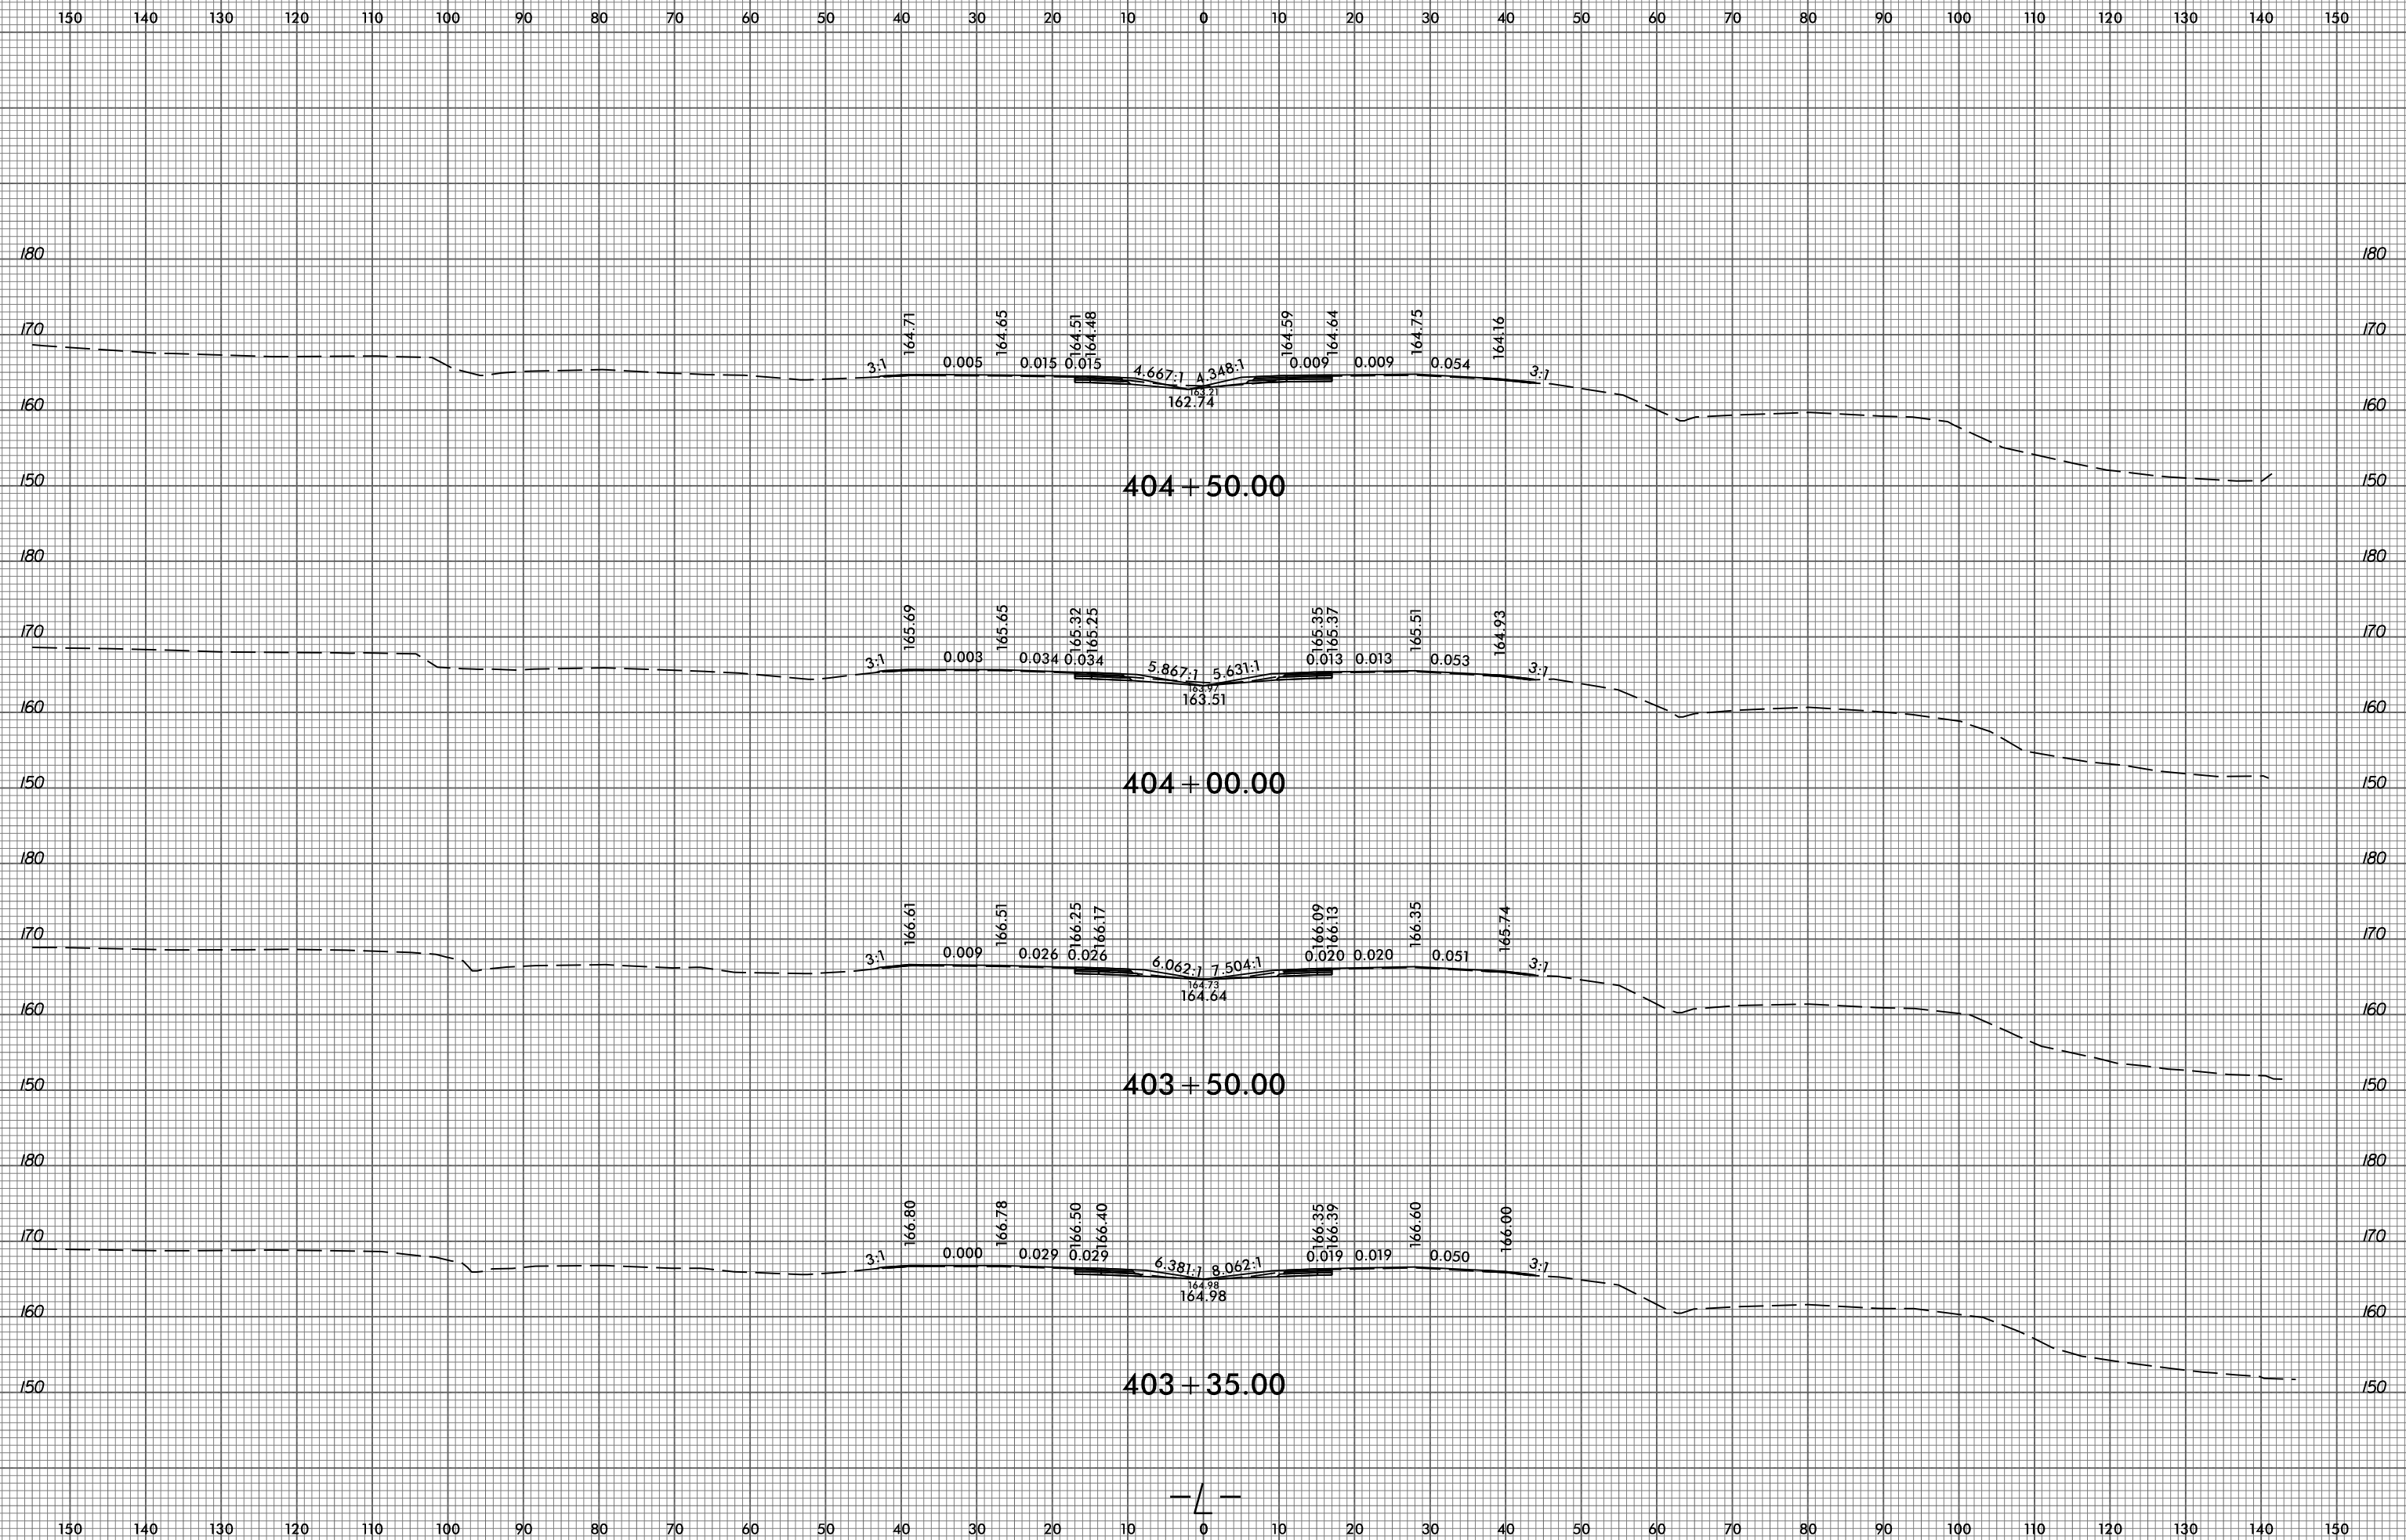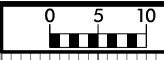

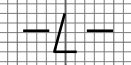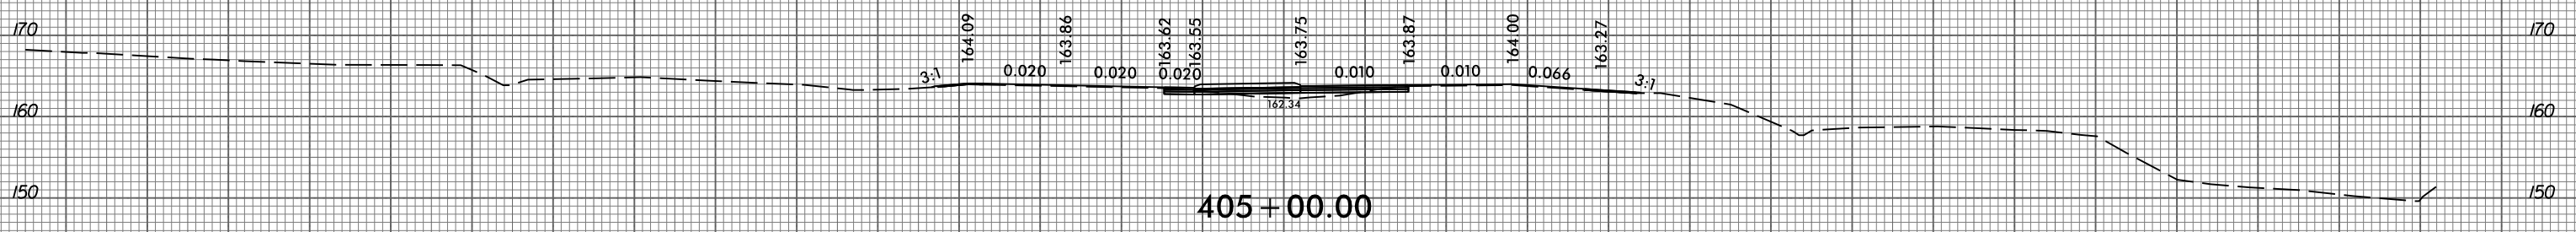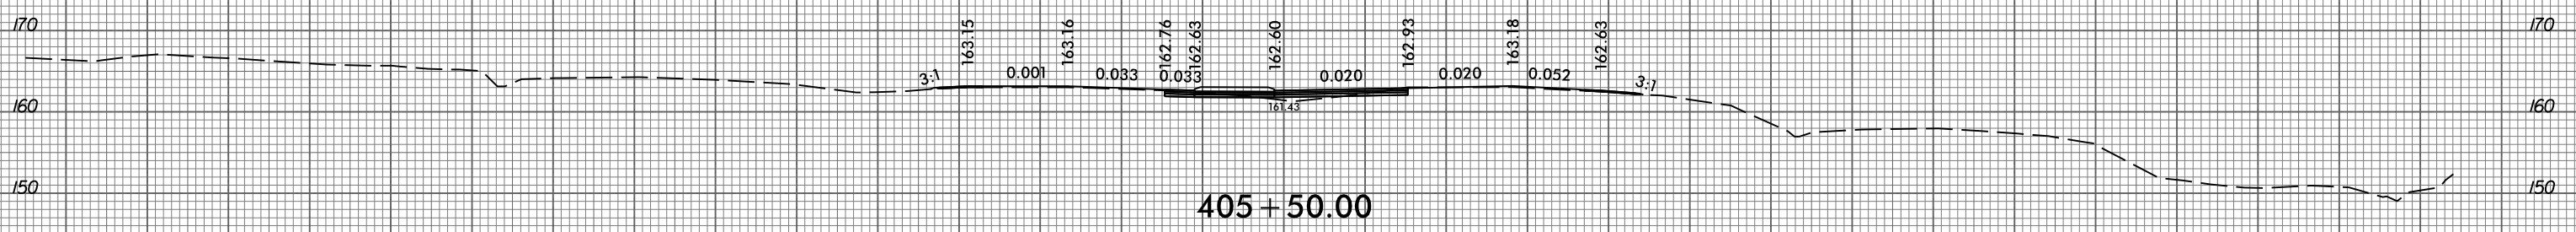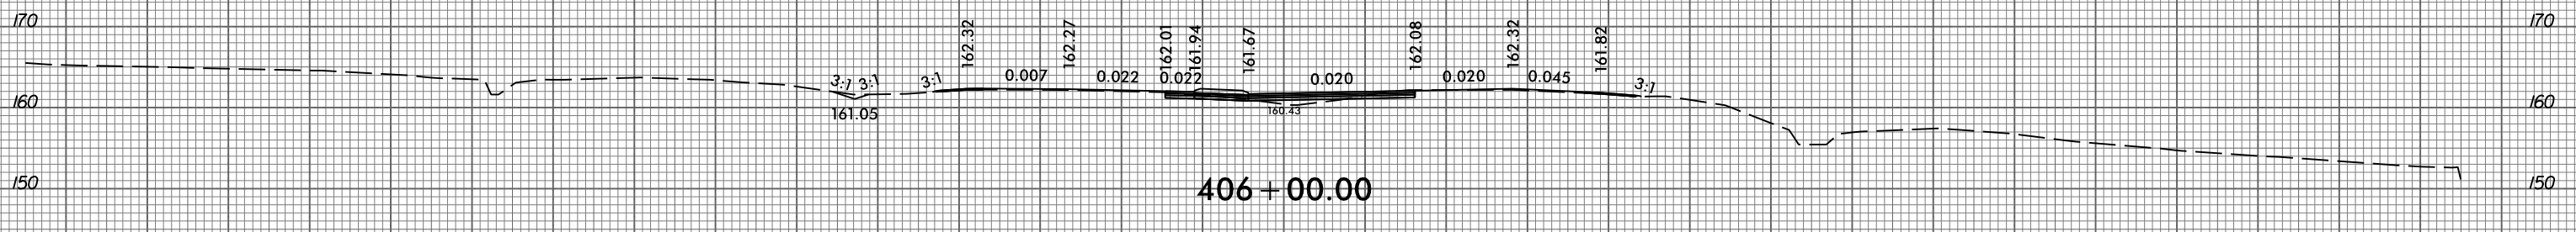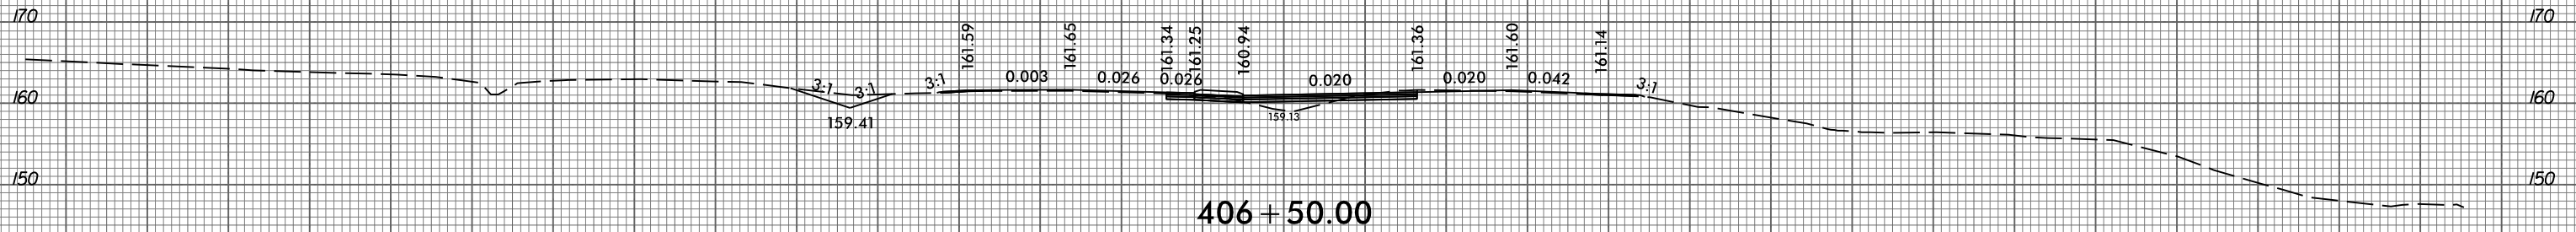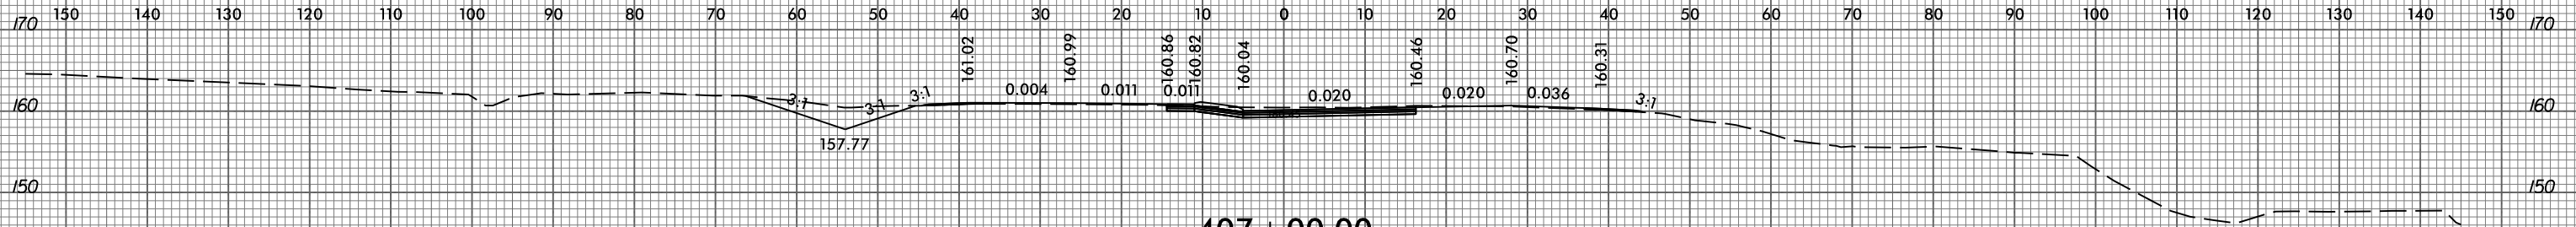


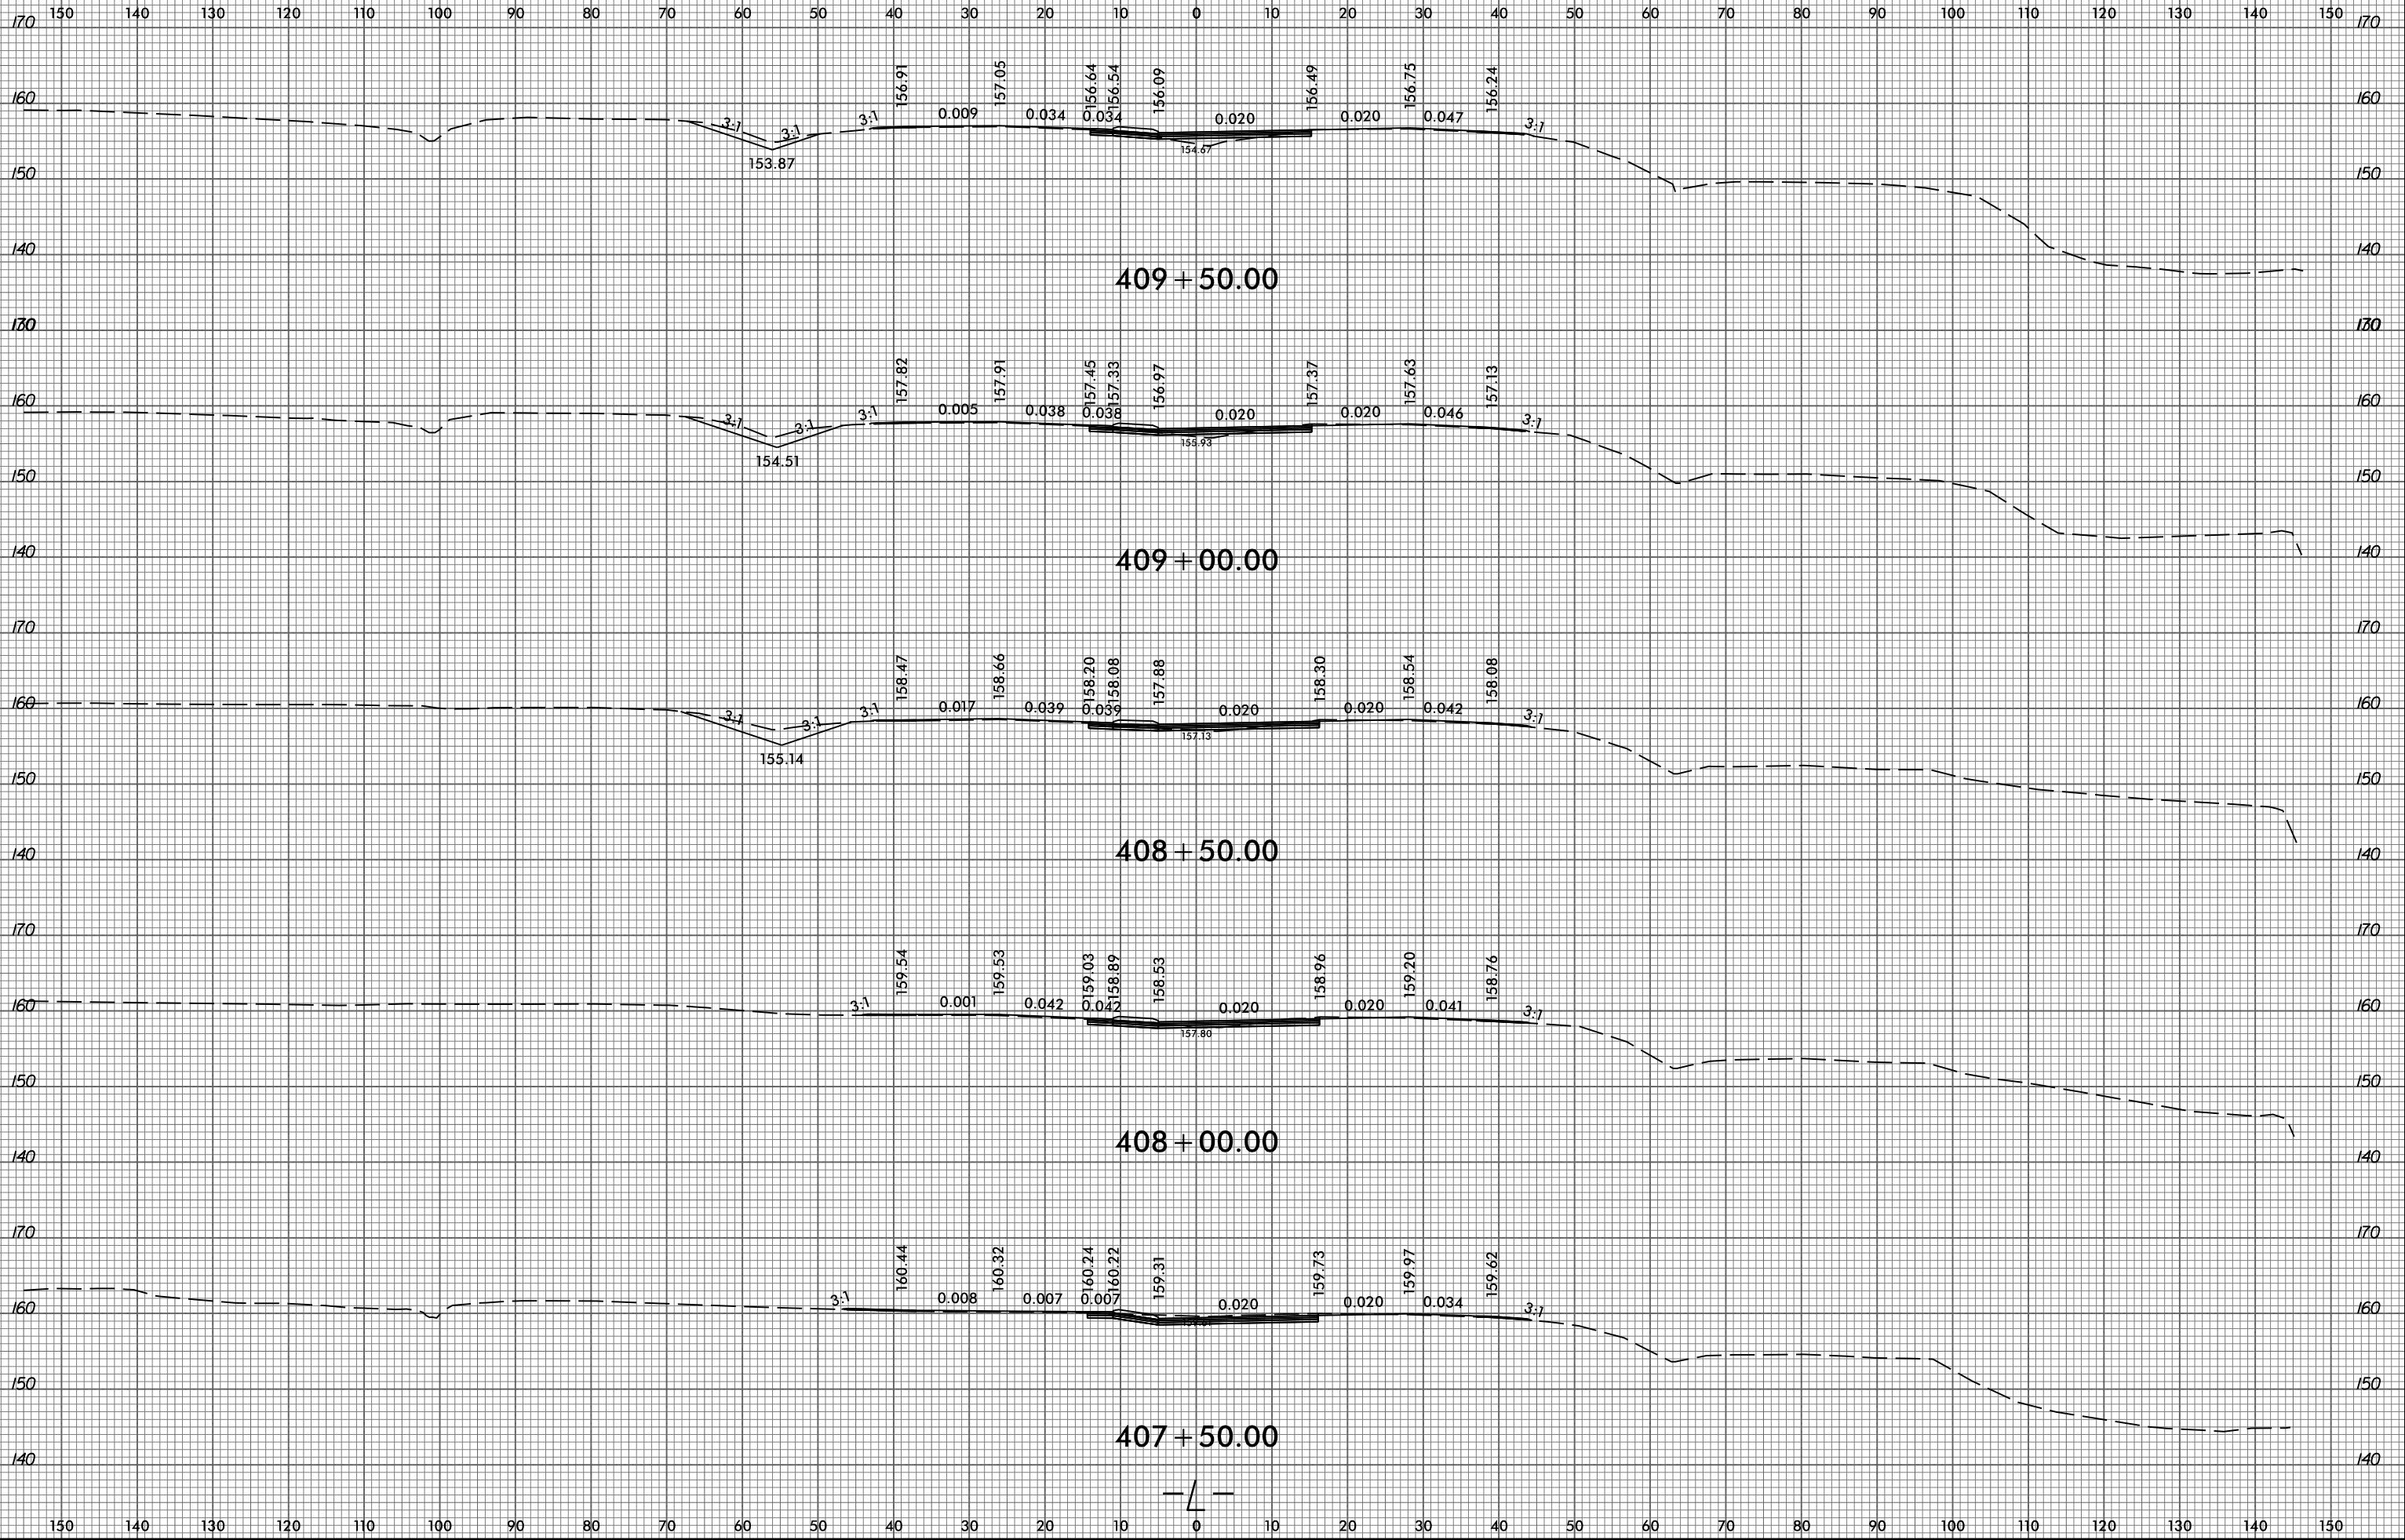




150 140 130 120 110 100 90 80 70 60 50 40 30 20 10 0 10 20 30 40 50 60 70 80 90 100 110 120 130 140 150

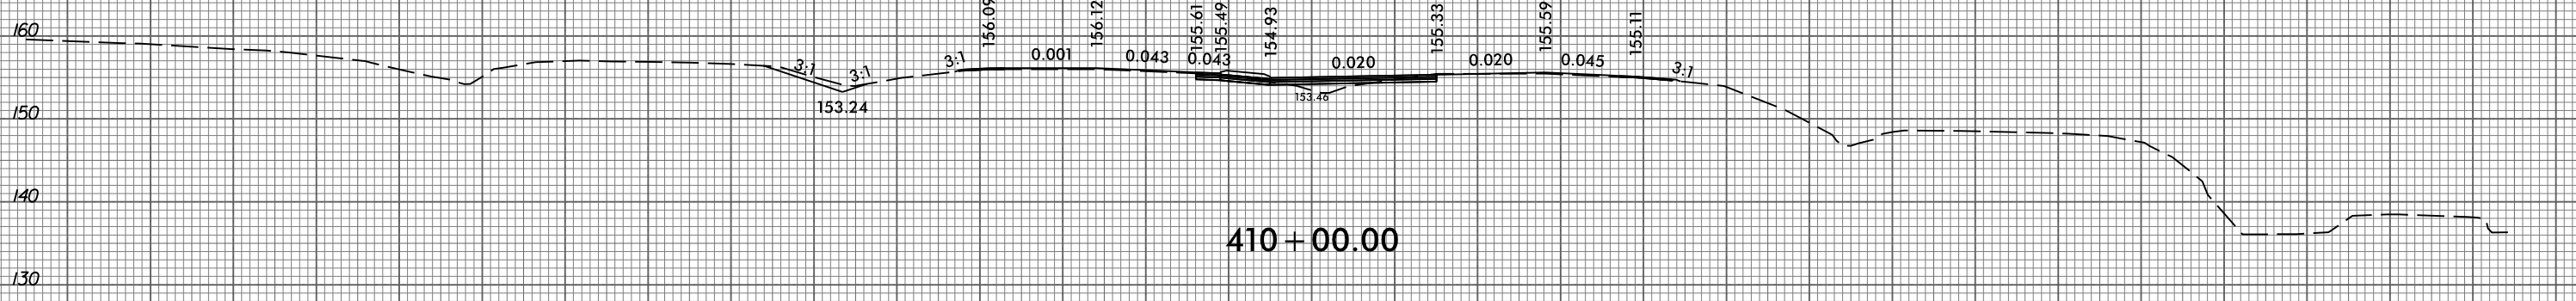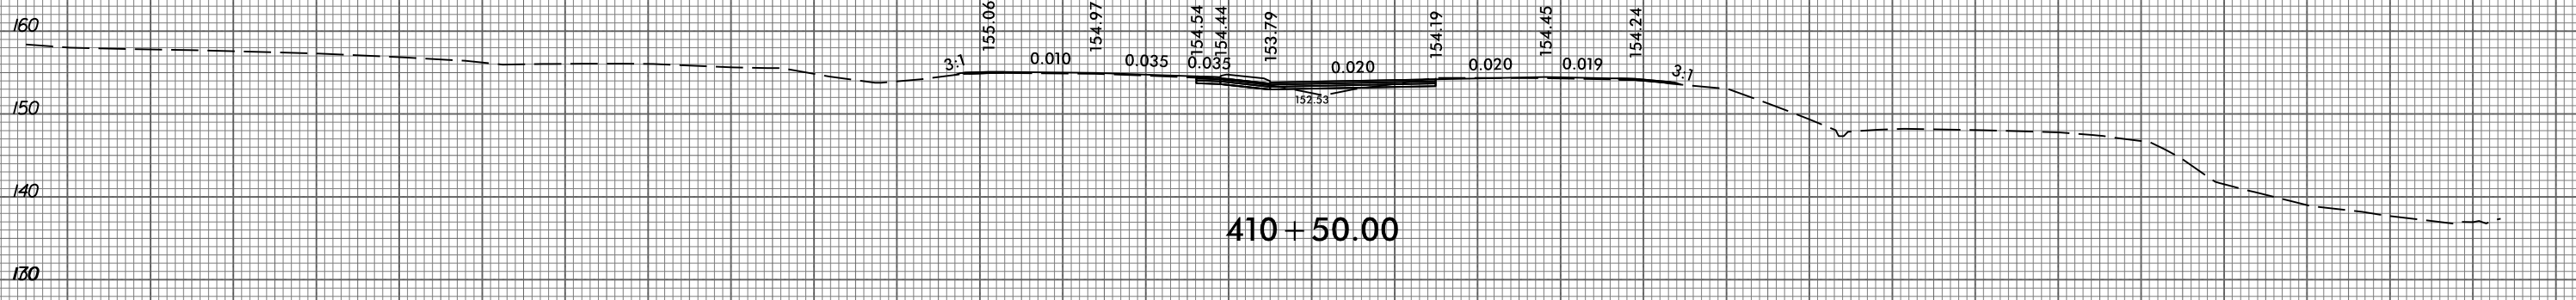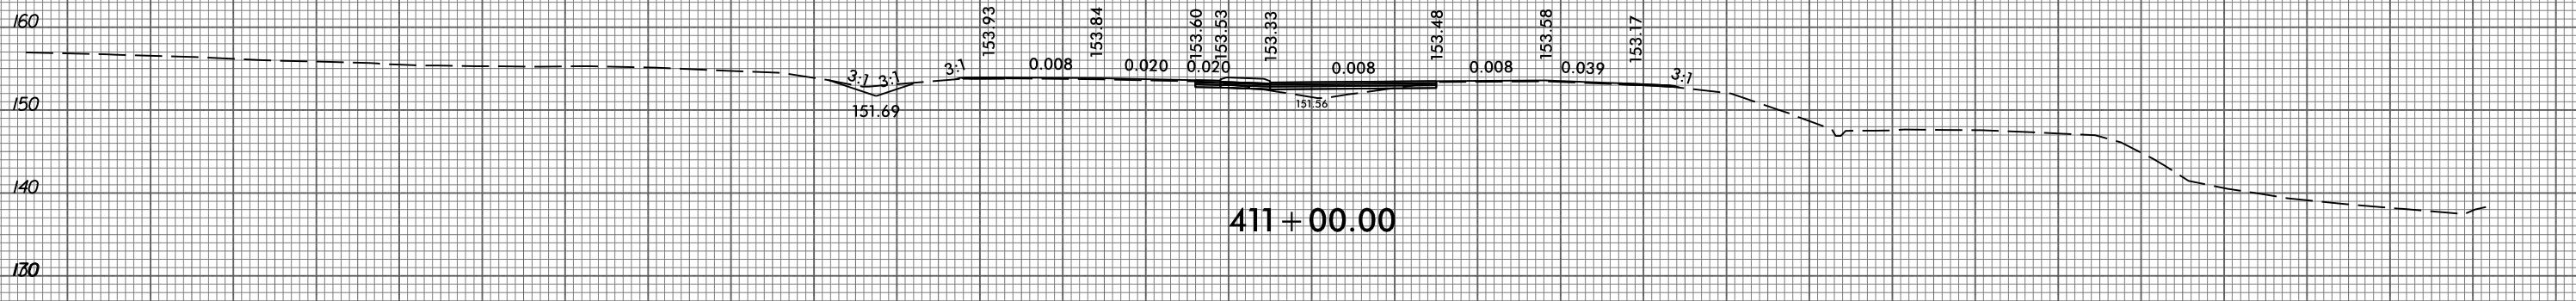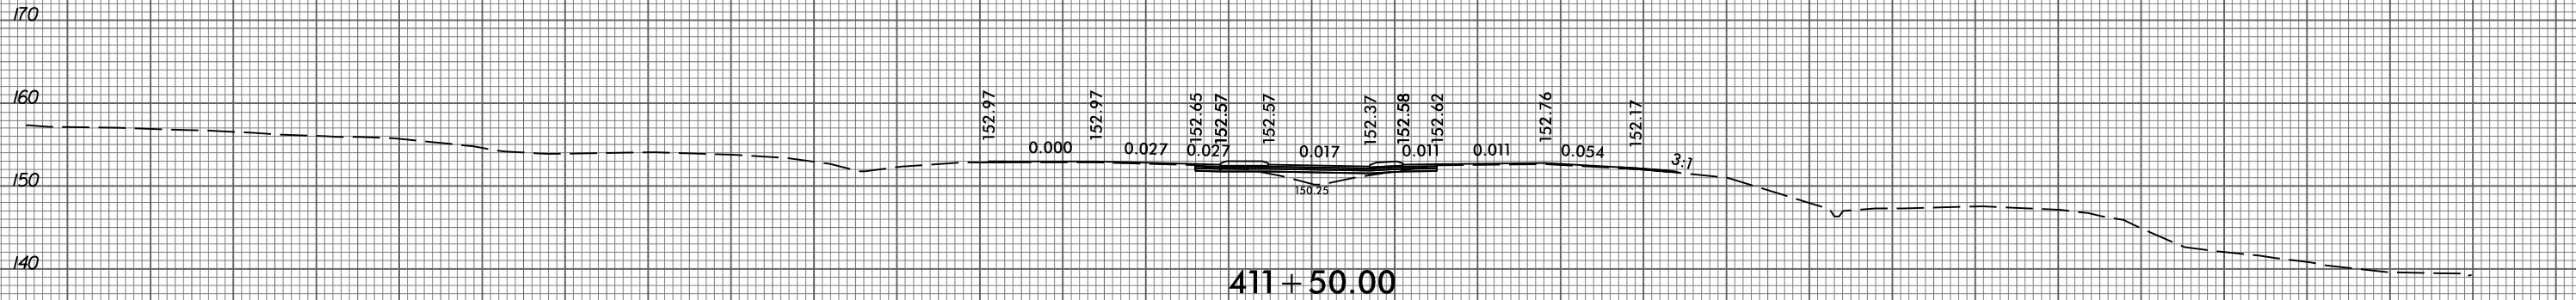


150 140 130 120 110 100 90 80 70 60 50 40 30 20 10 0 10 20 30 40 50 60 70 80 90 100 110 120 130 140 150

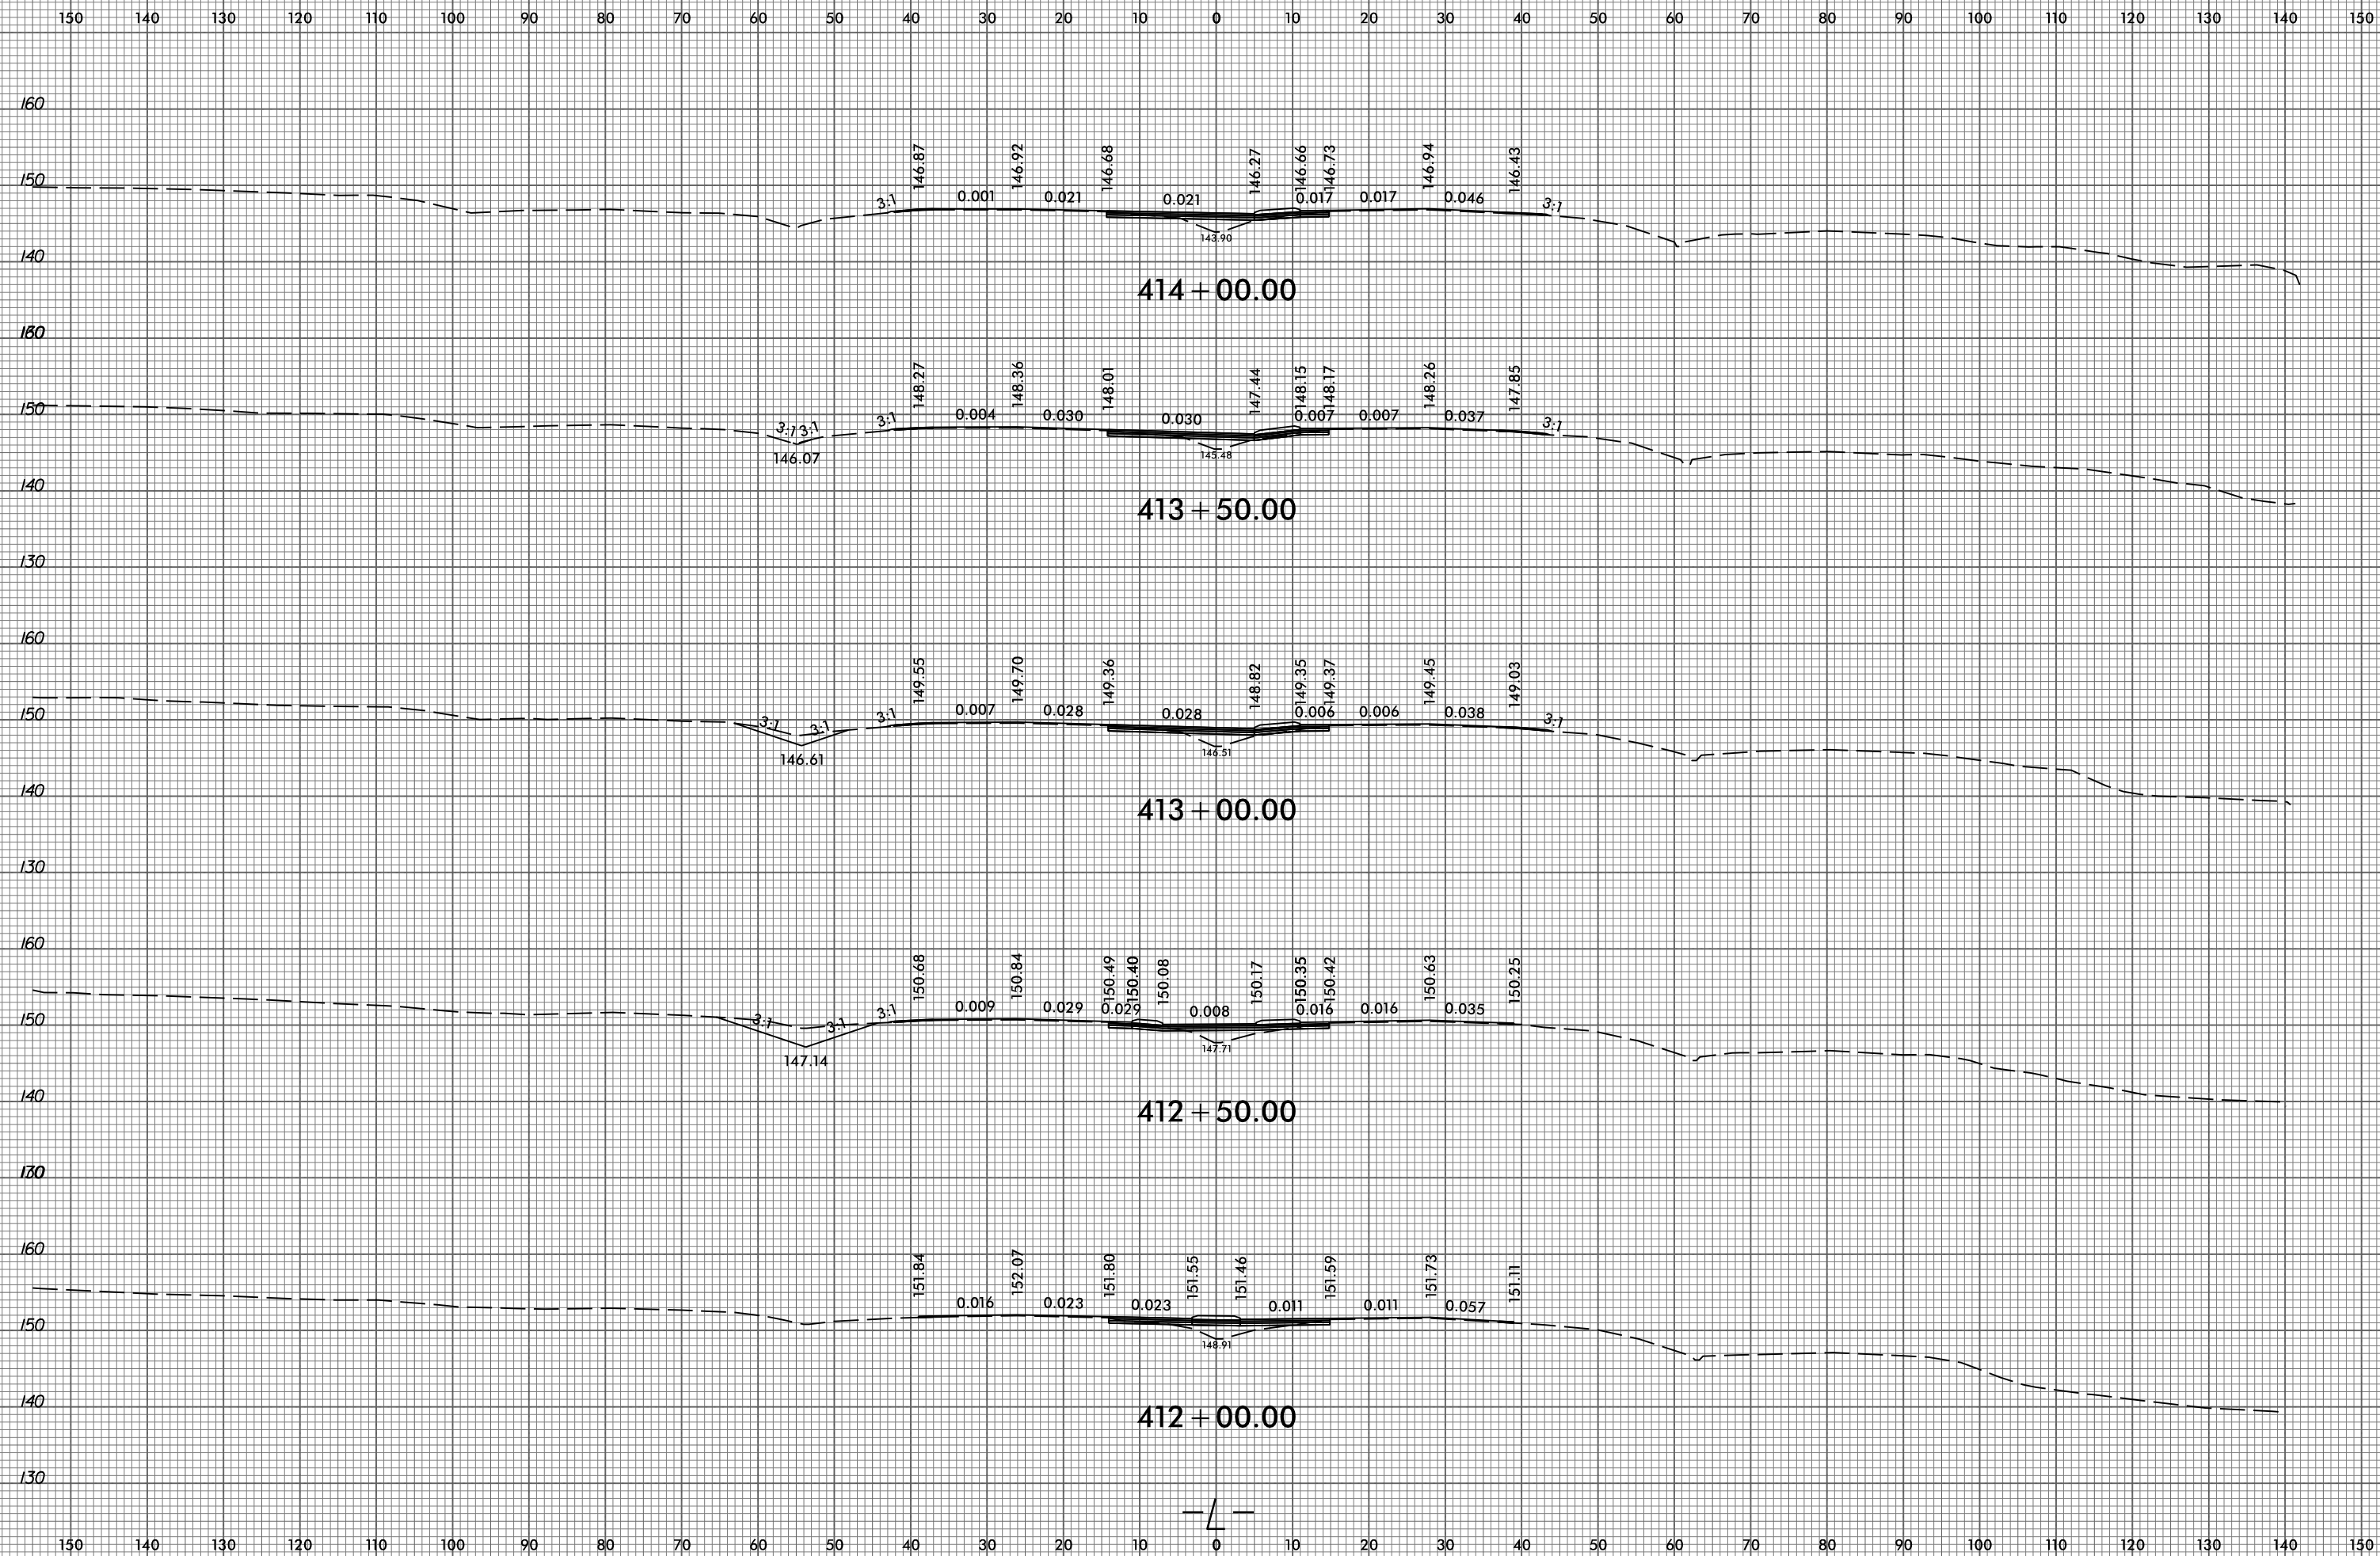

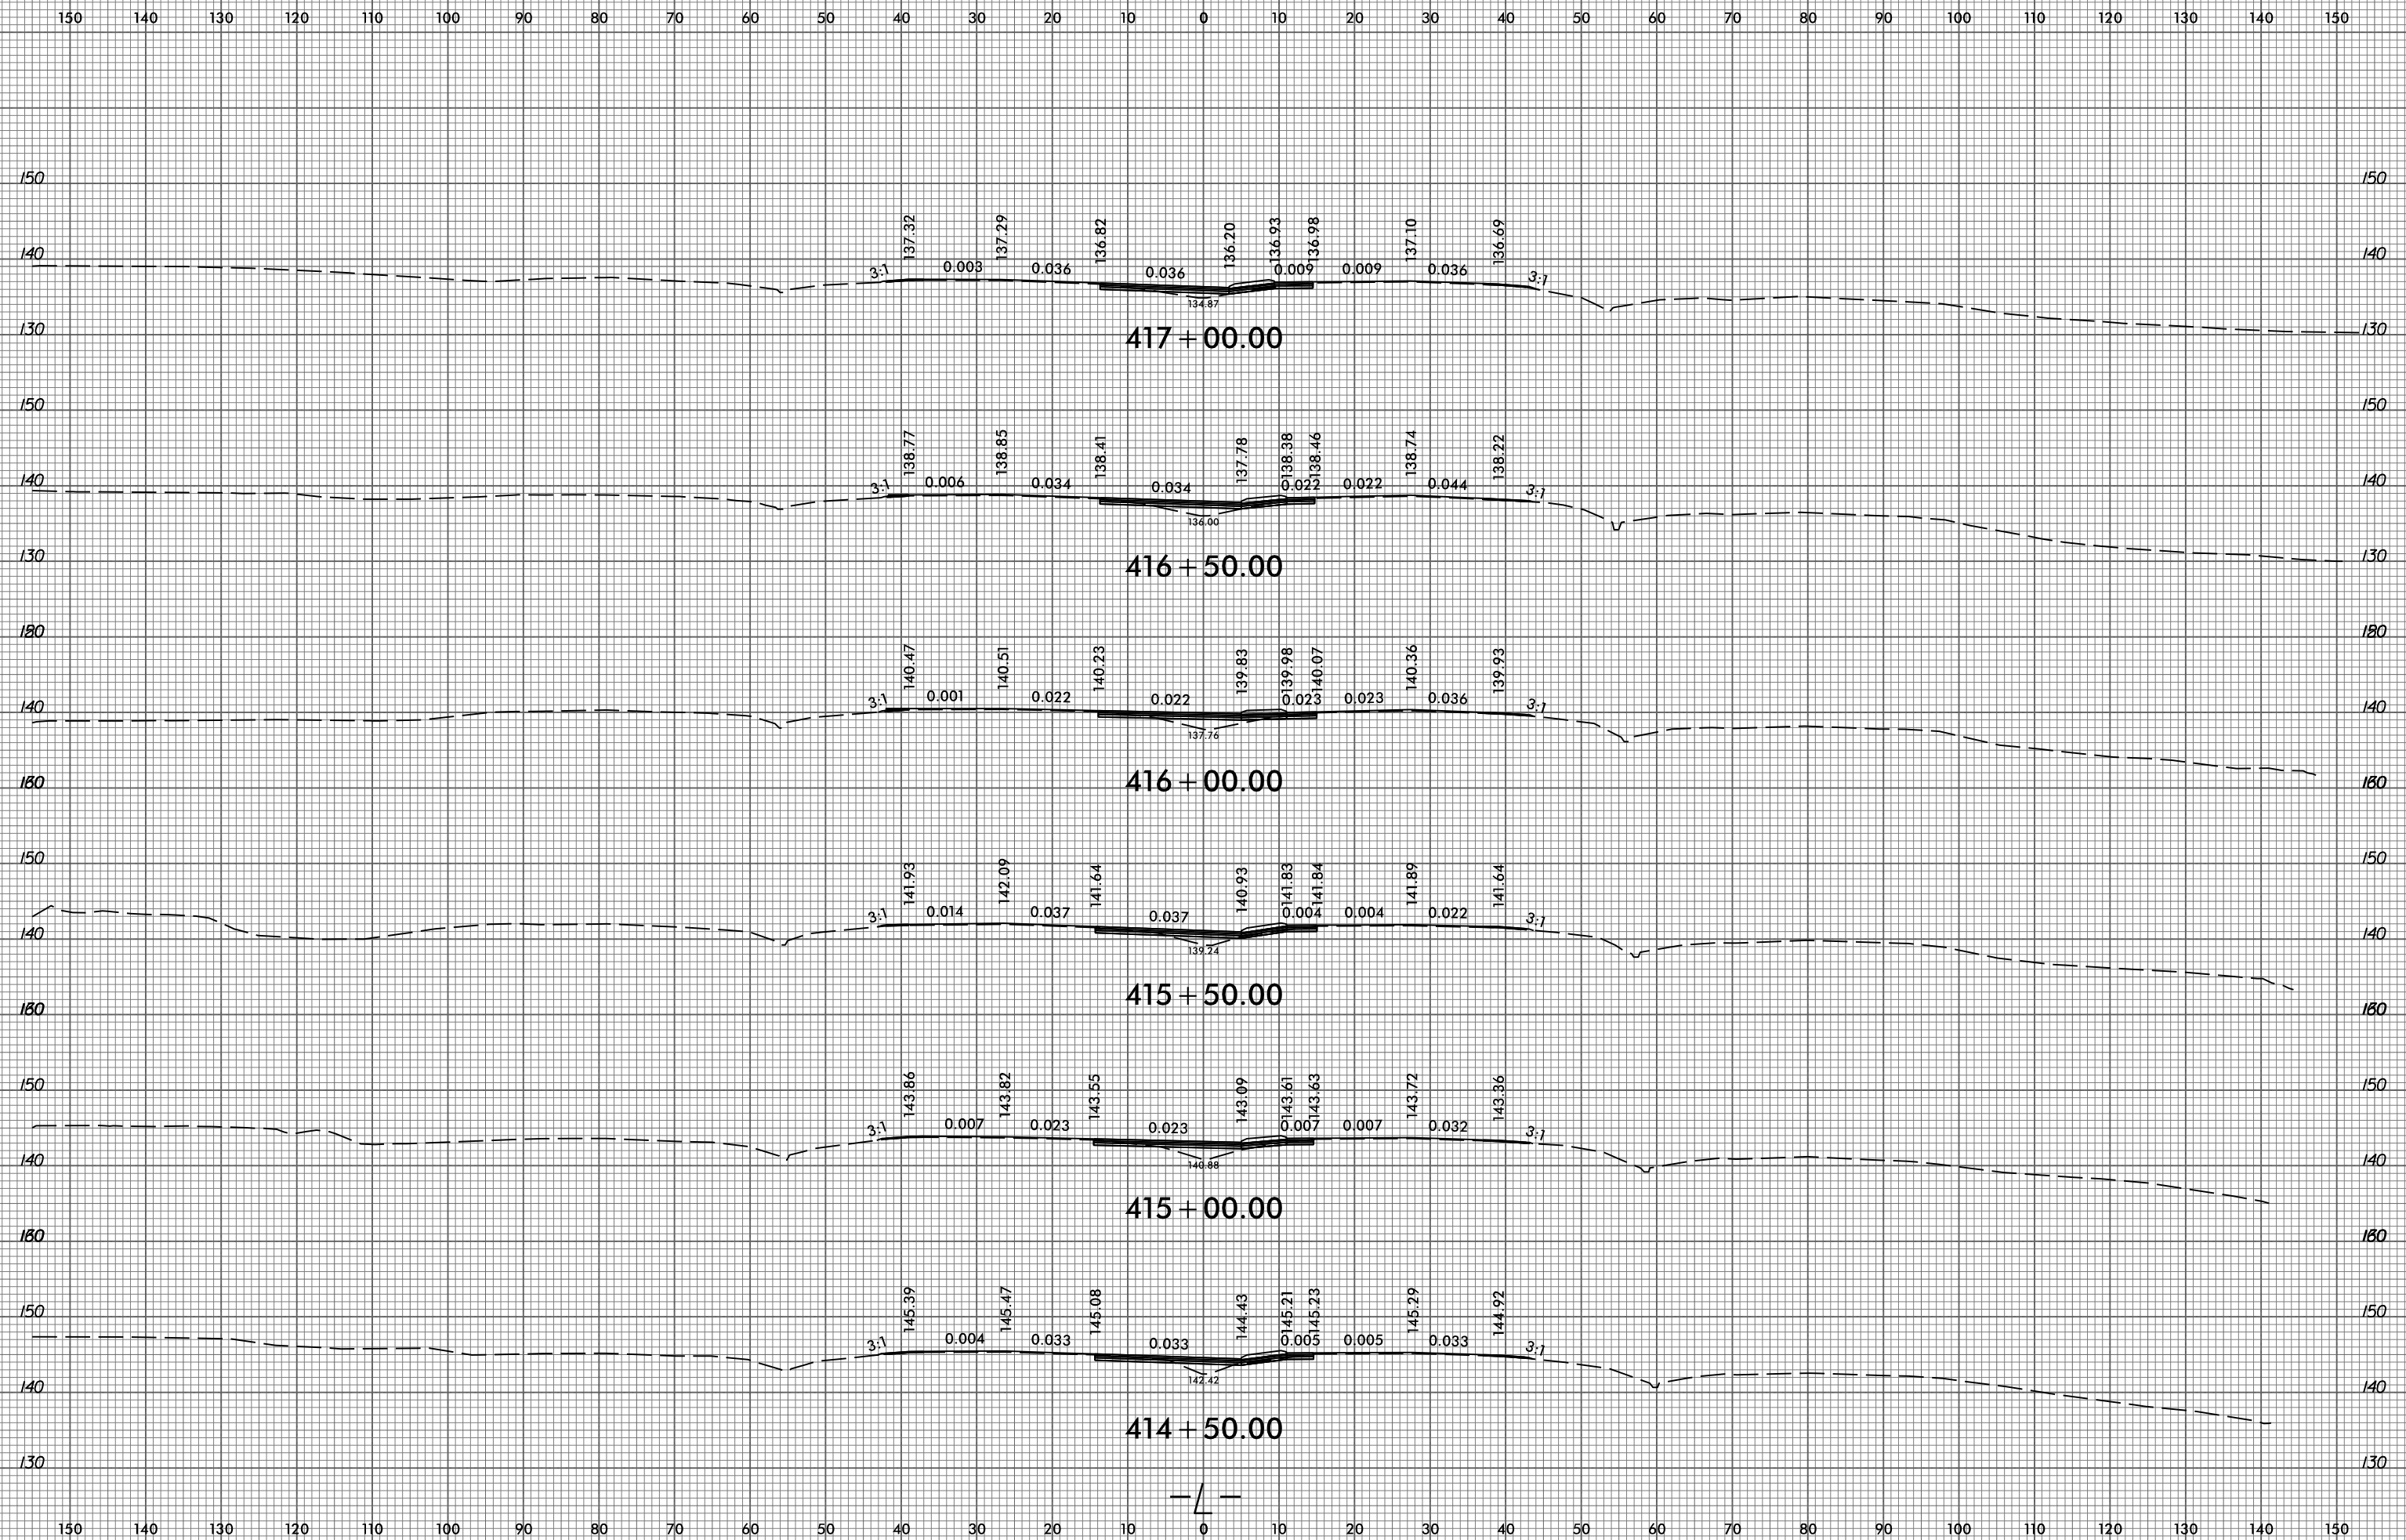


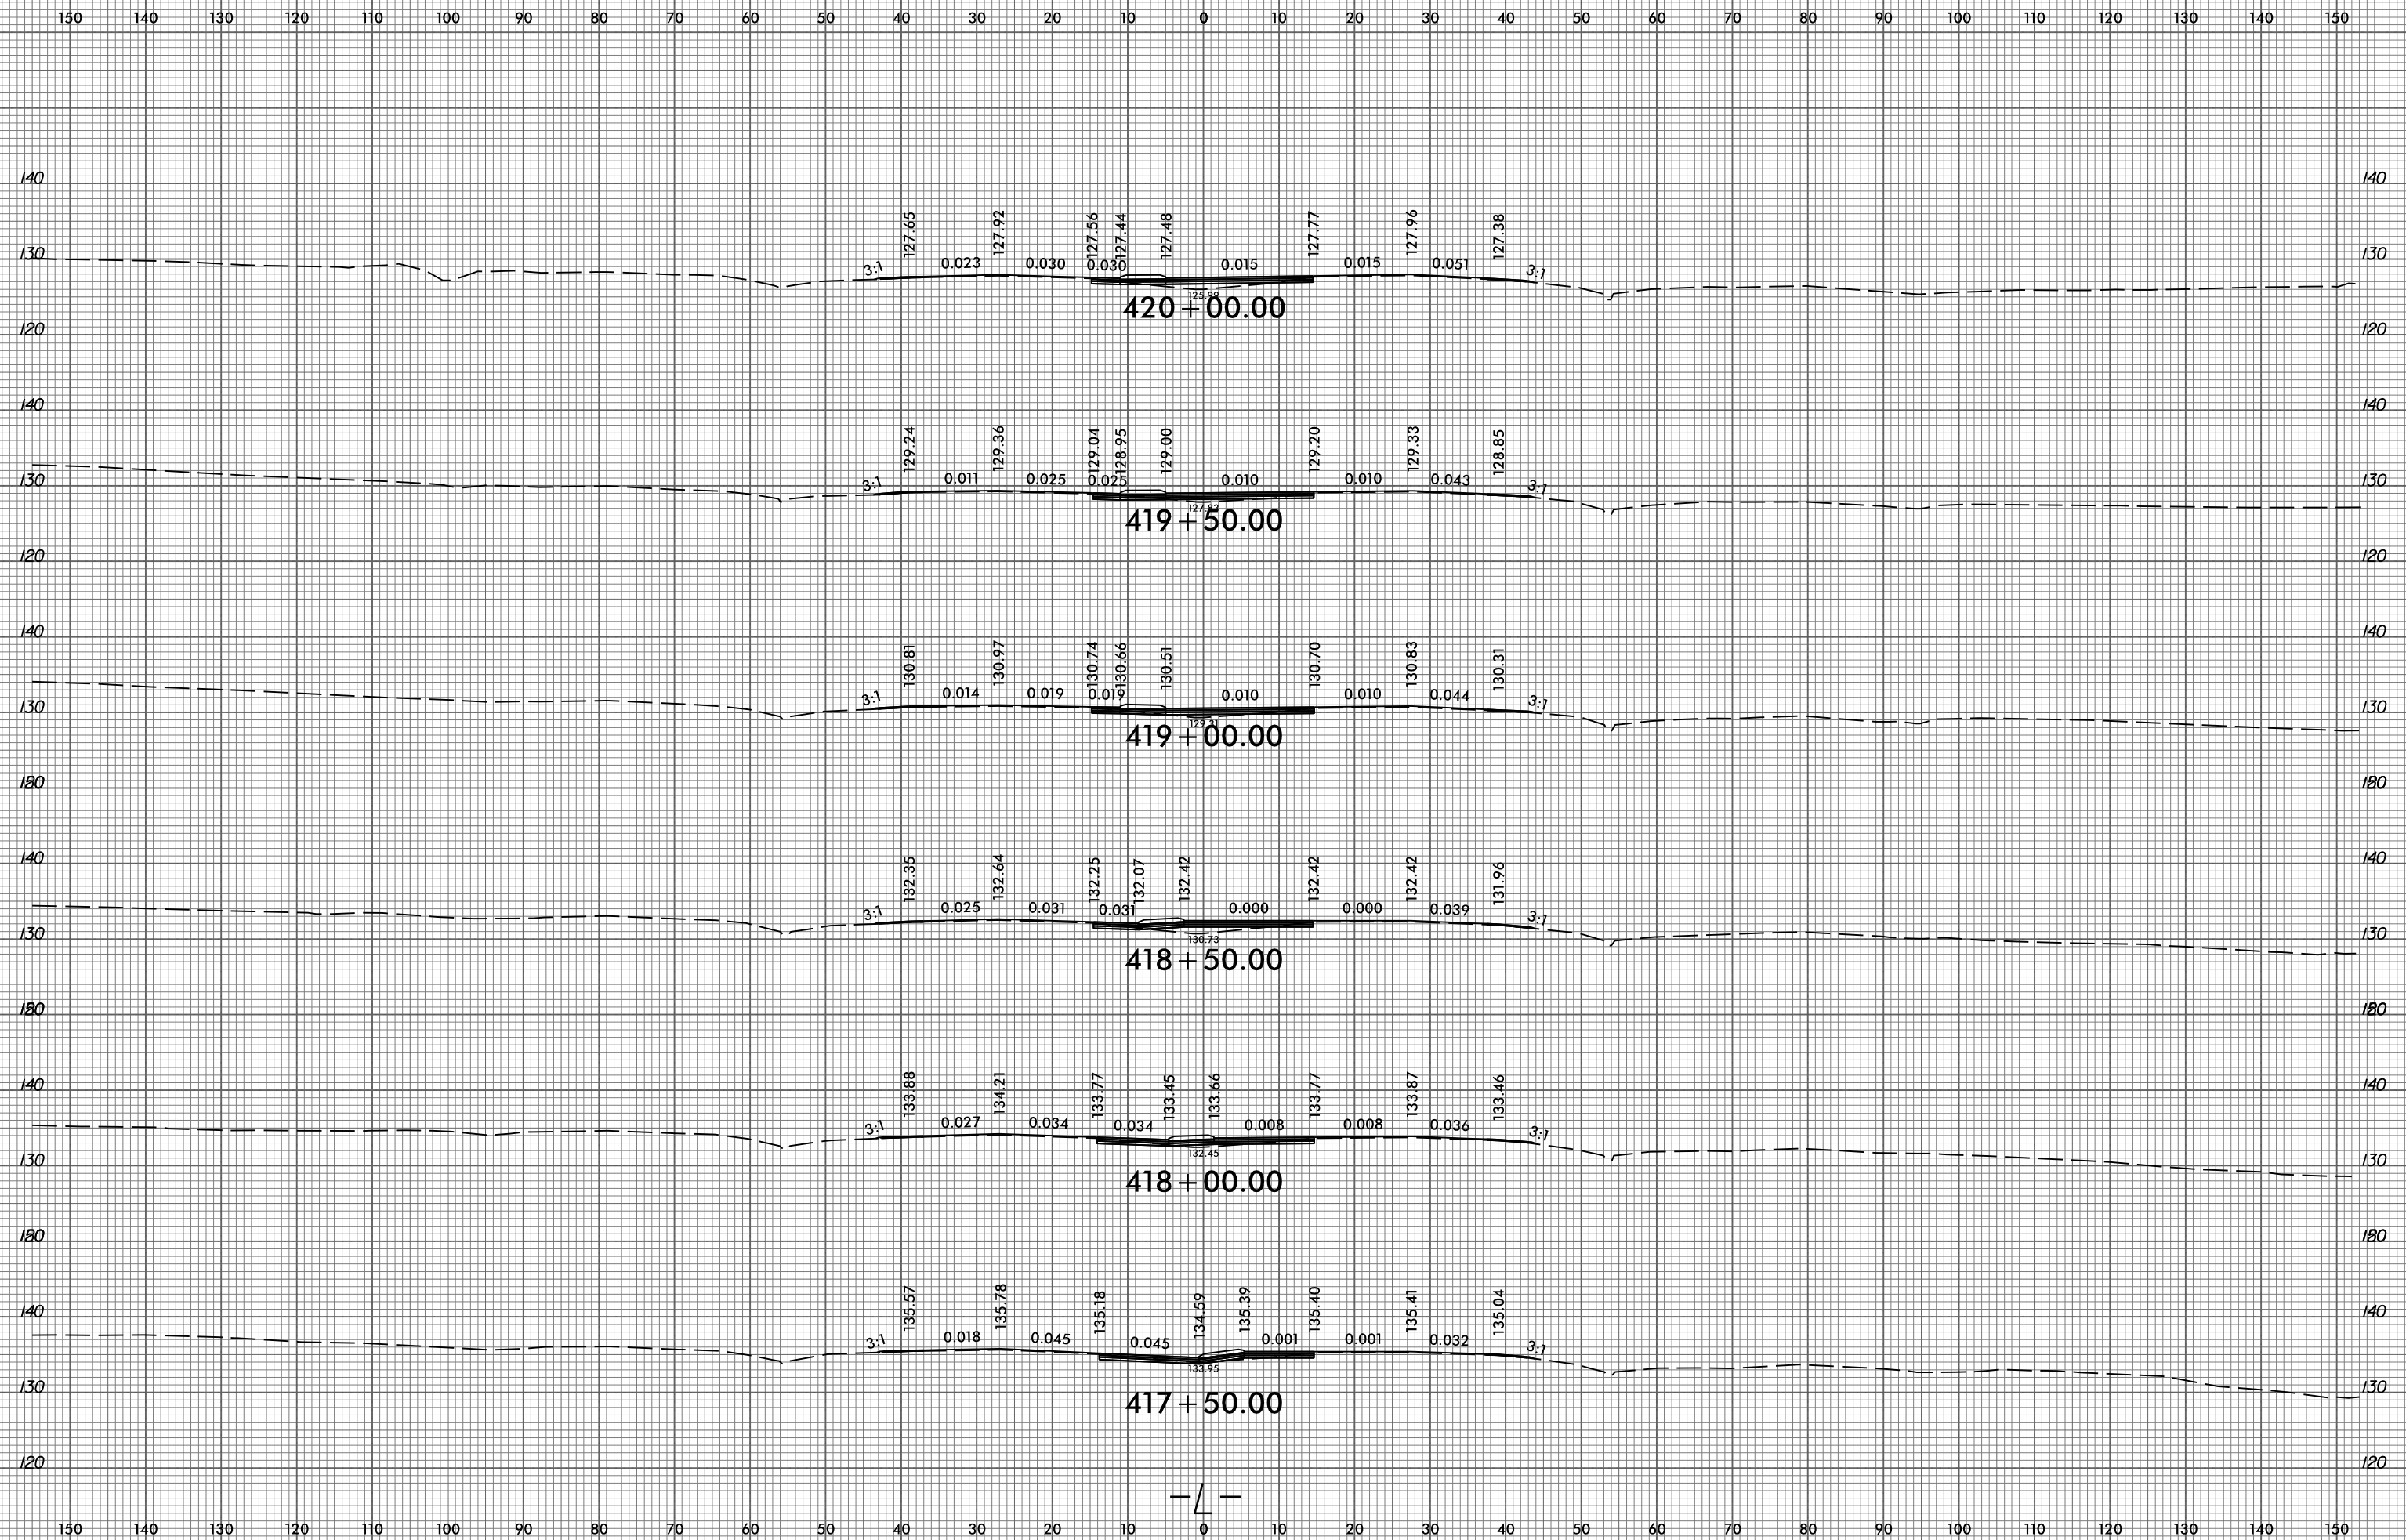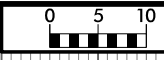

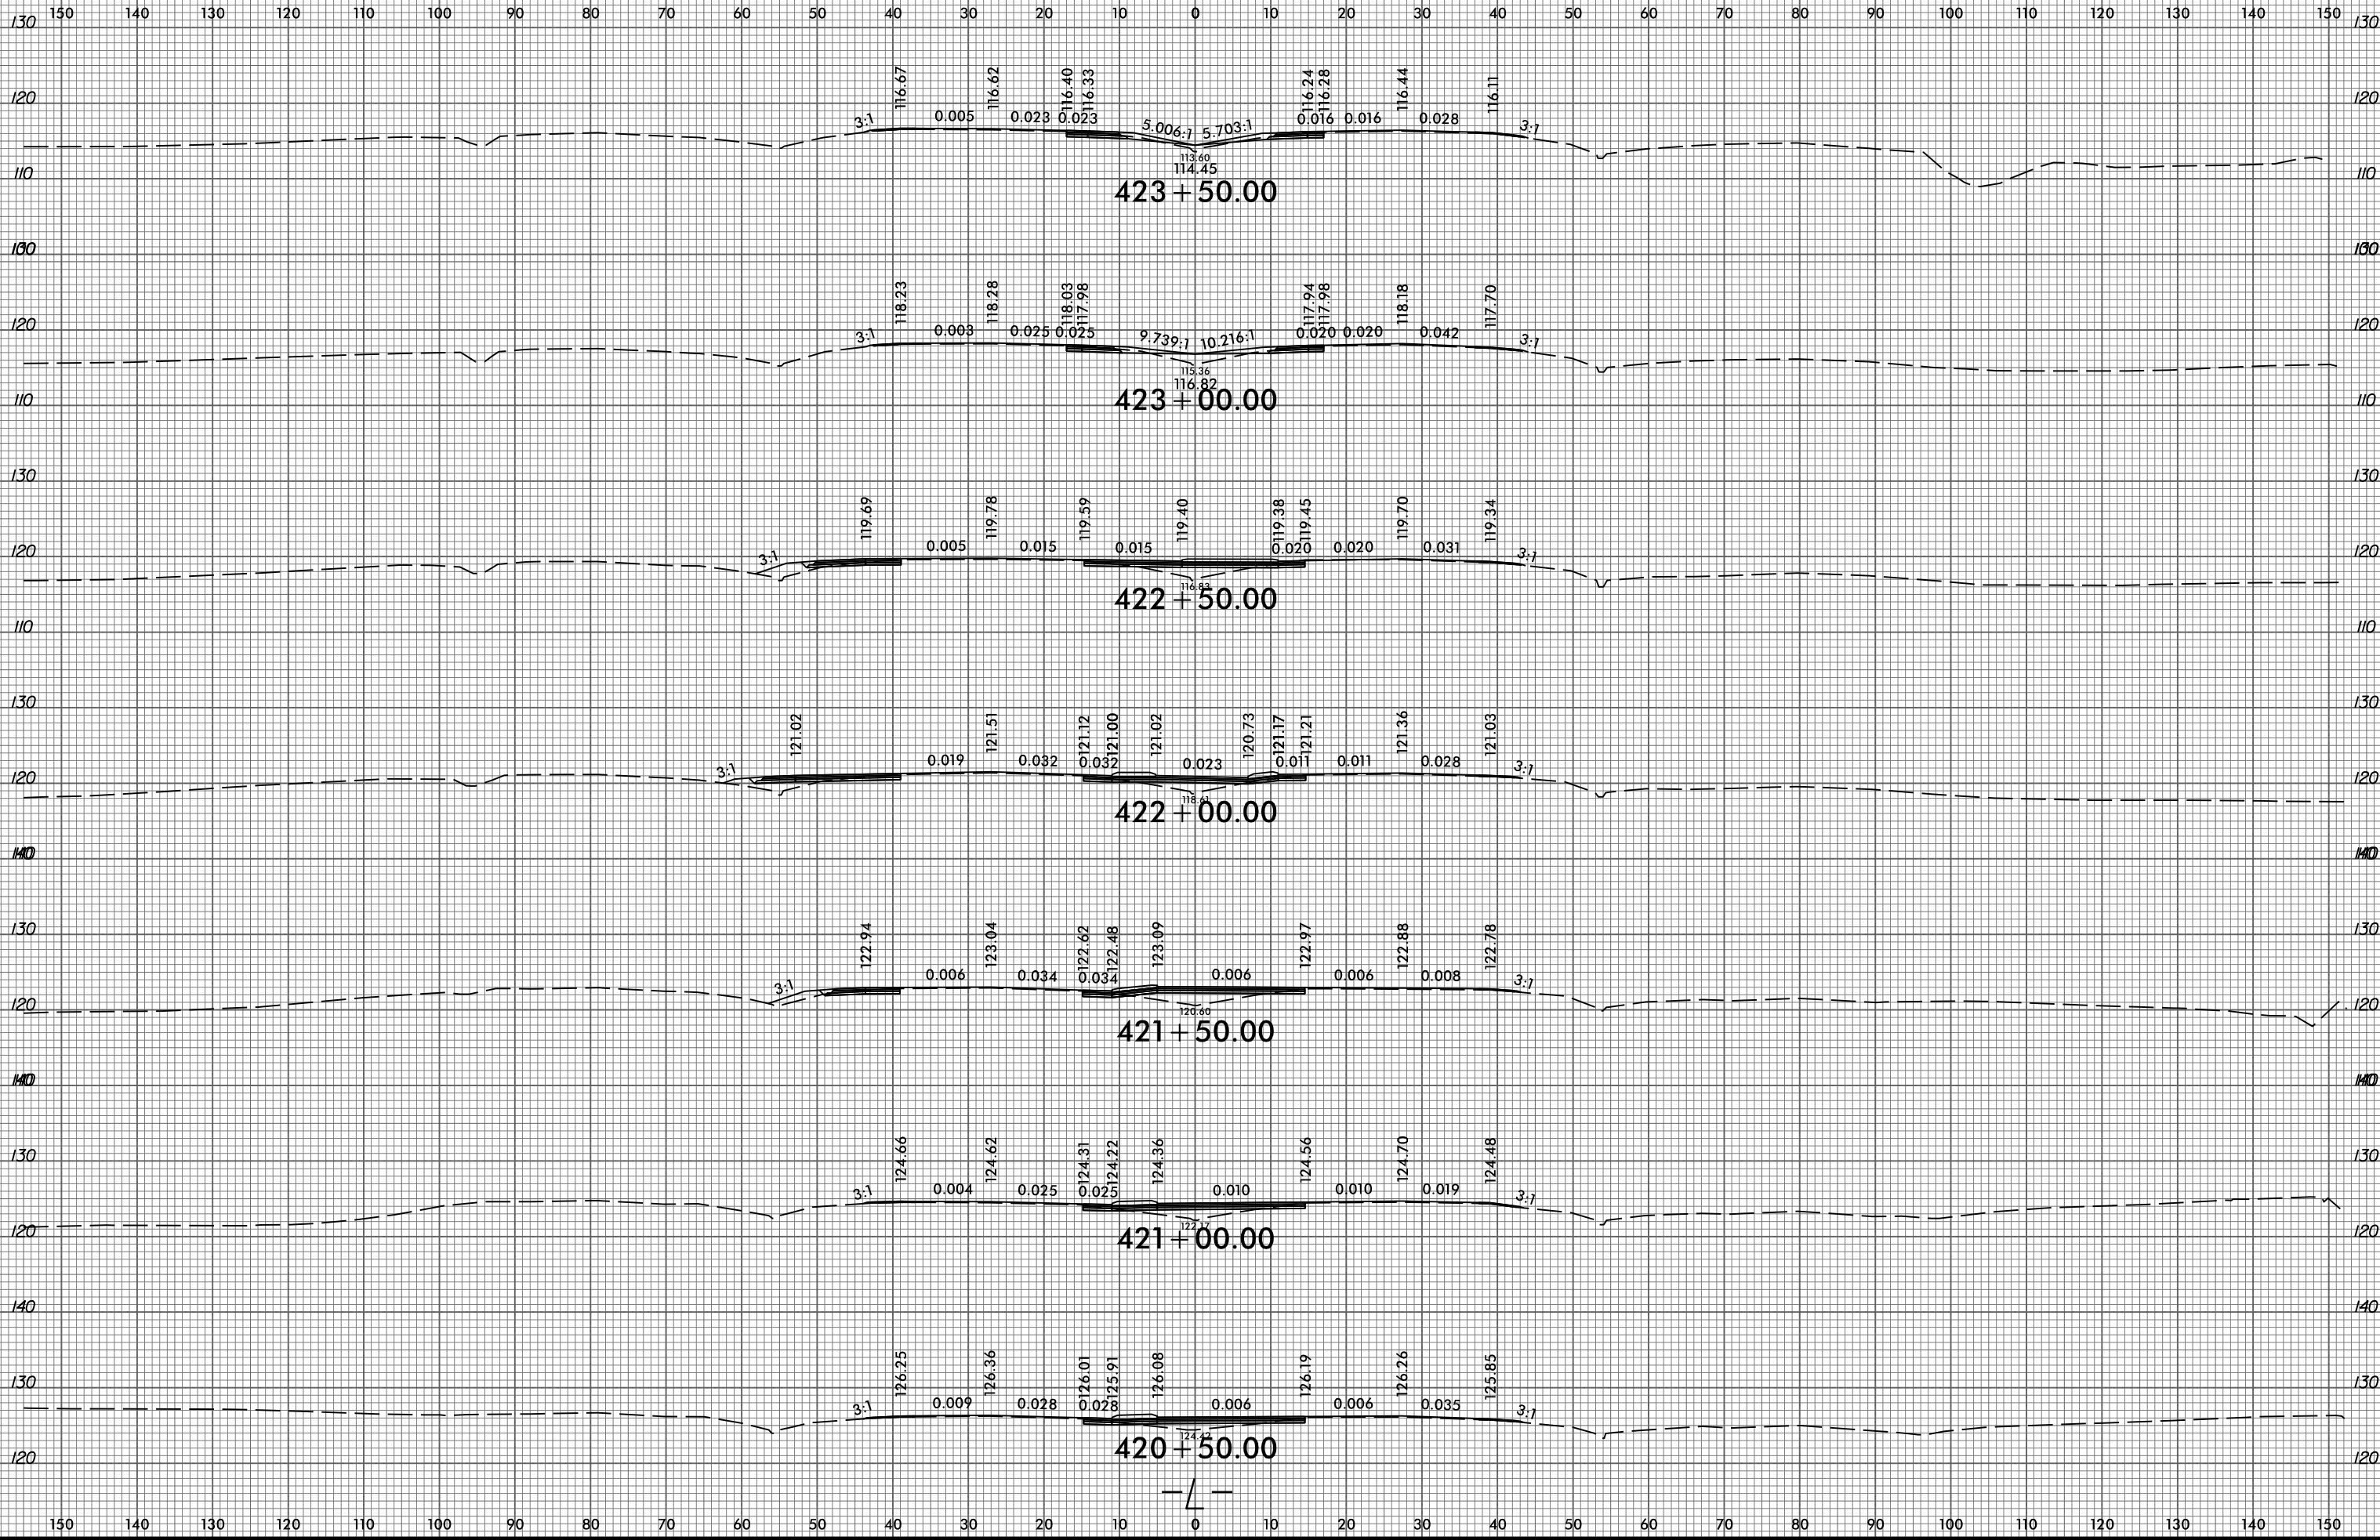











150 140 130 120 110 100 90 80 70 60 50 40 30 20 10 0 10 20 30 40 50 60 70 80 90 100 110 120 130 140 150

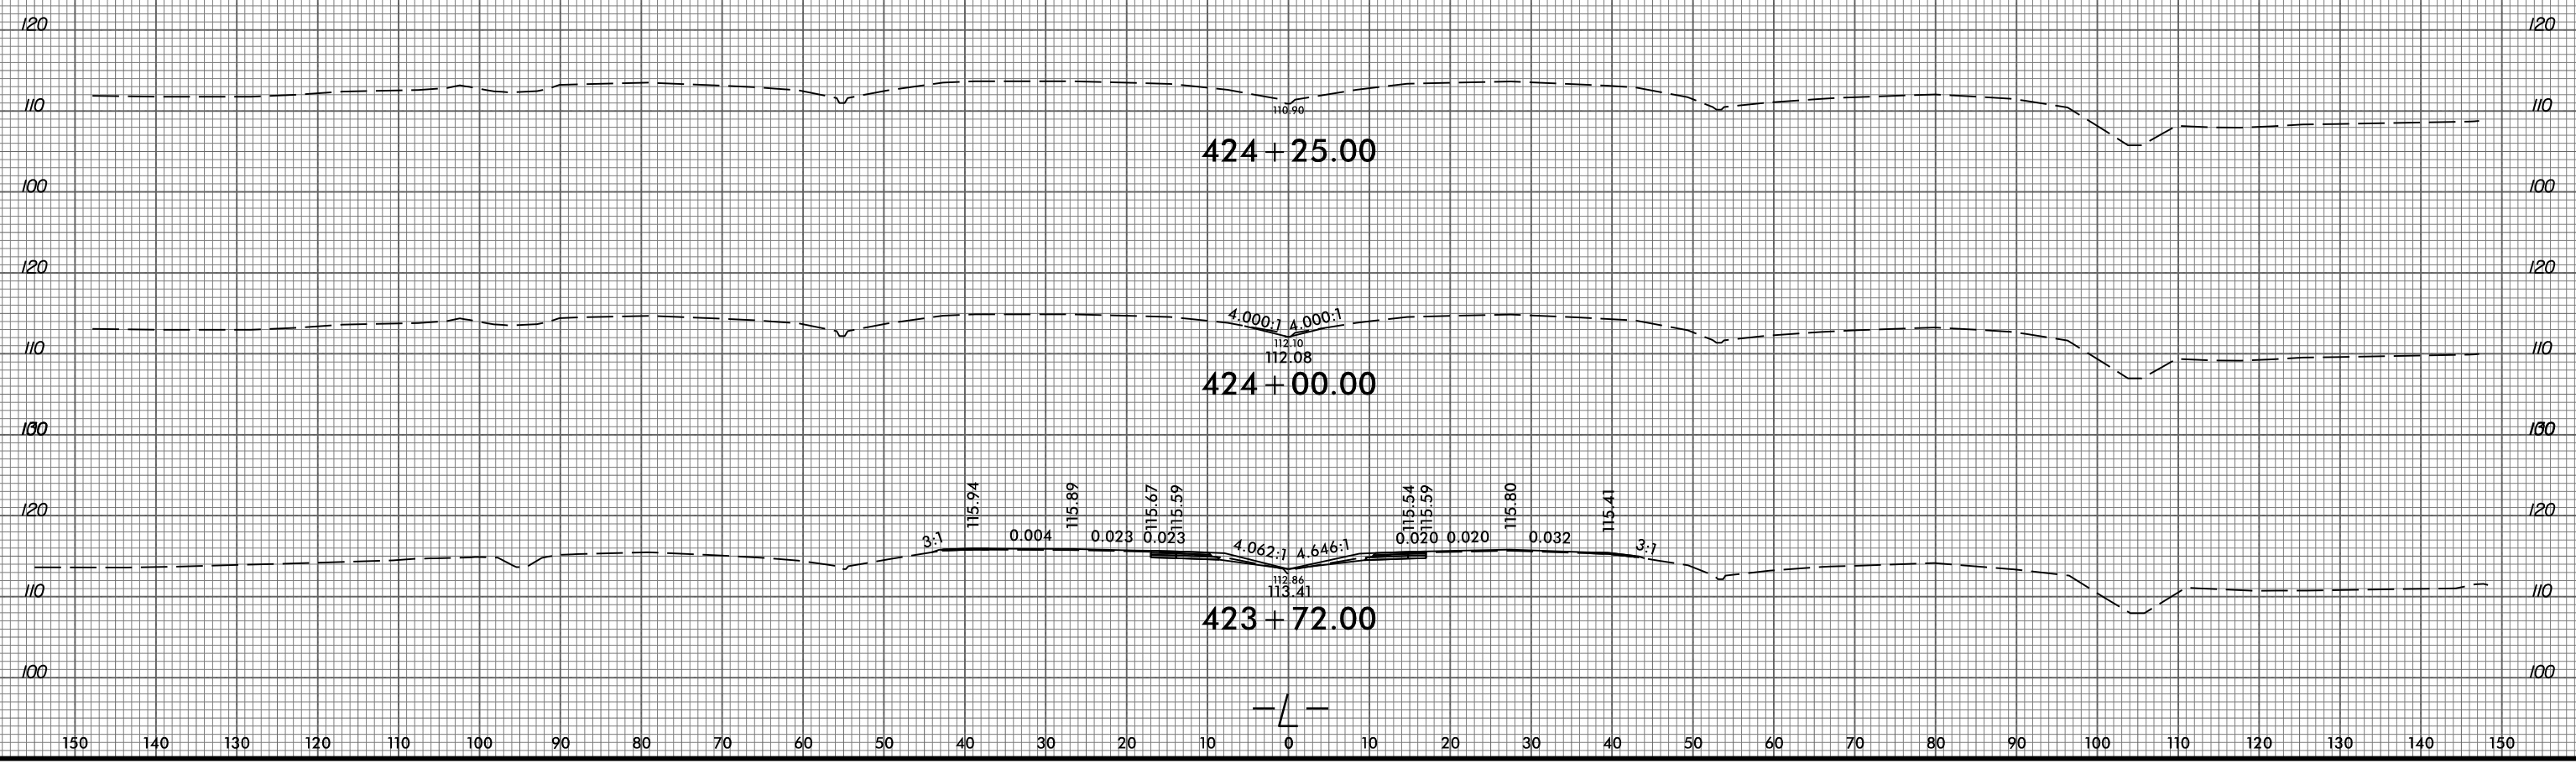

150 140 130 120 110 100 90 80 70 60 50 40 30 20 10 0 10 20 30 40 50 60 70 80 90 100 110 120 130 140 150




150 140 130 120 110 100 90 80 70 60 50 40 30 20 10 0 10 20 30 40 50 60 70 80 90 100 110 120 130 140 150

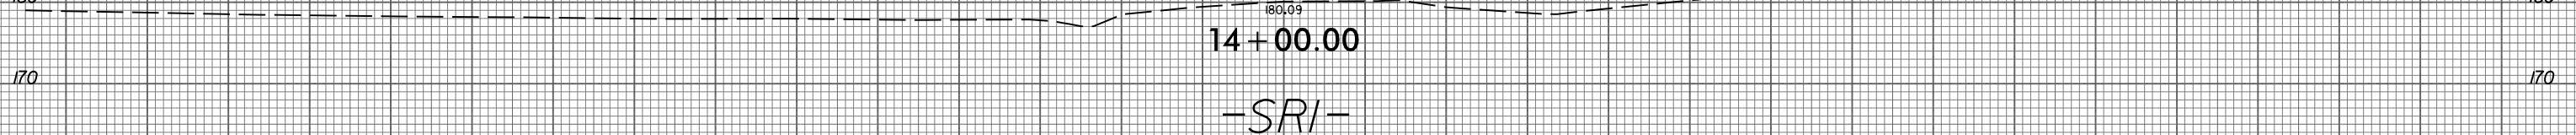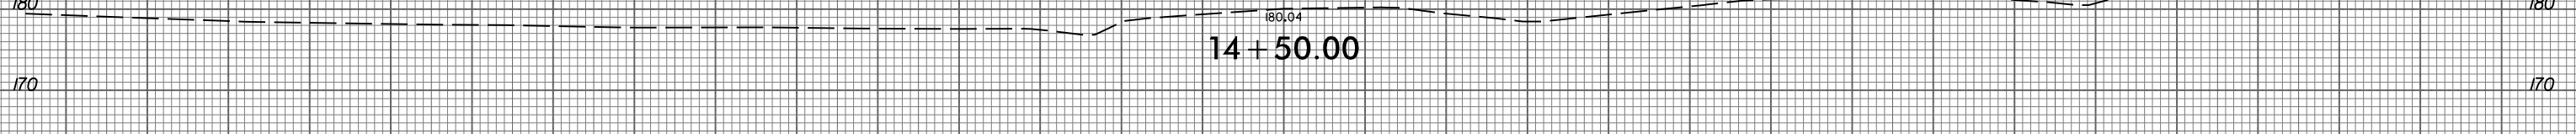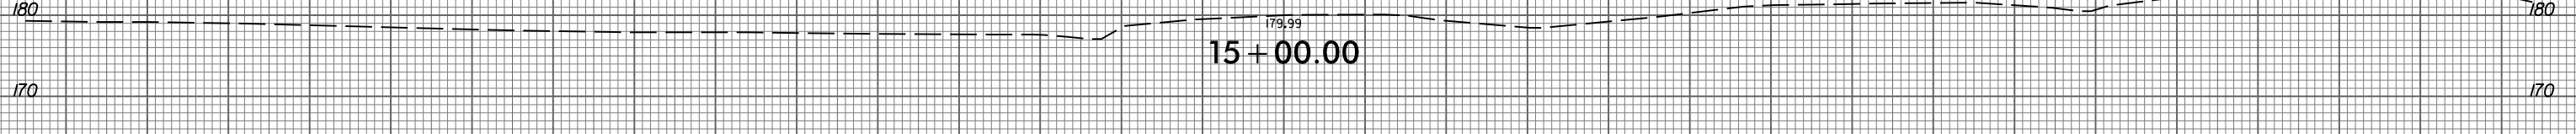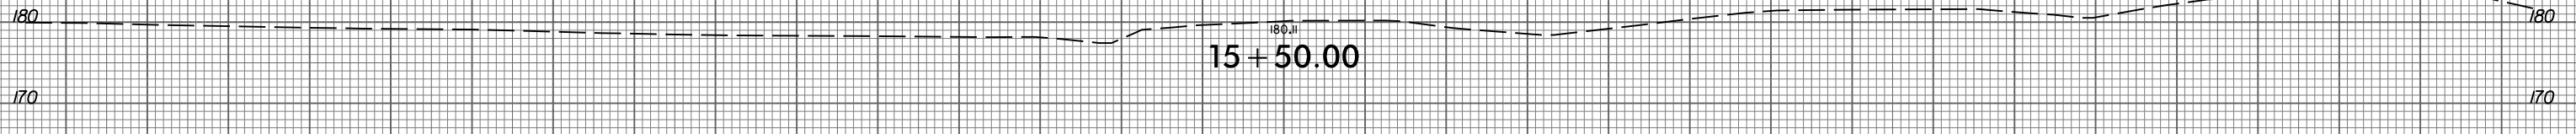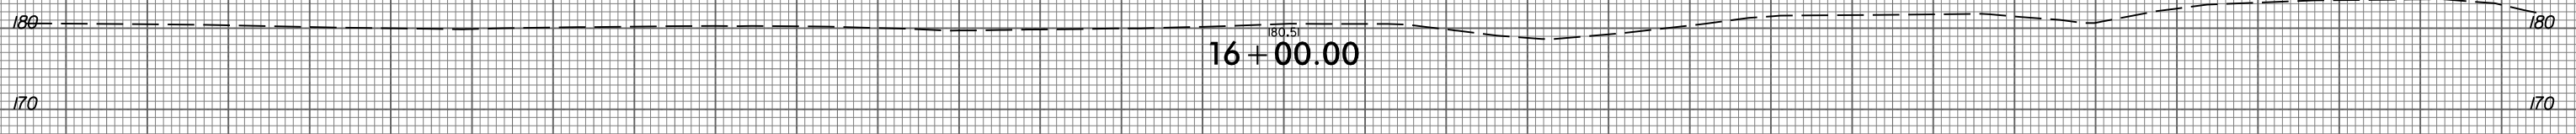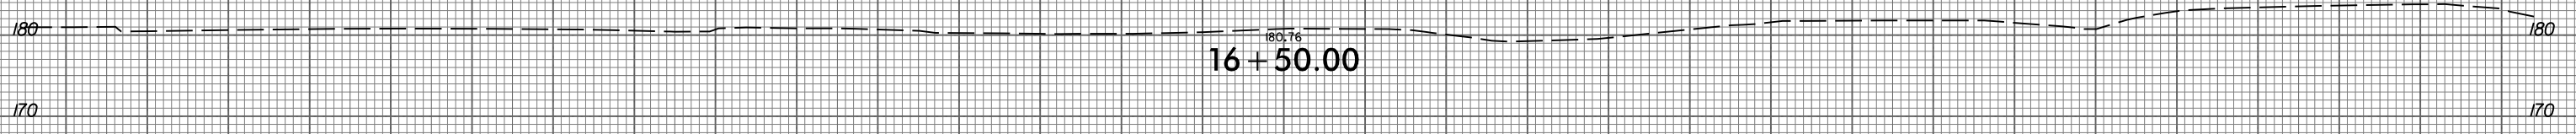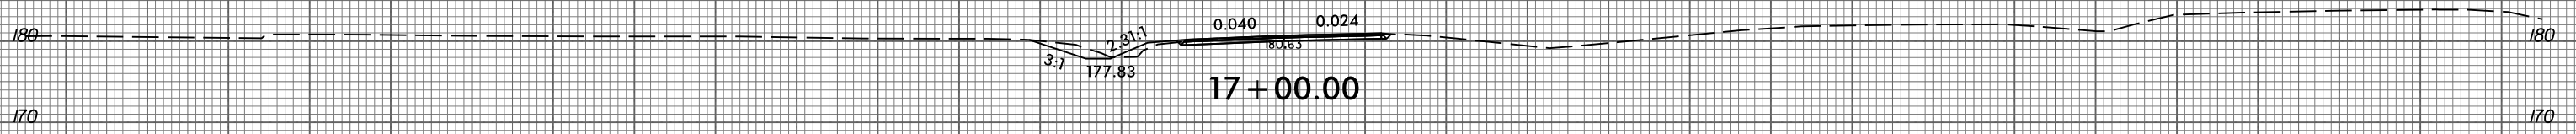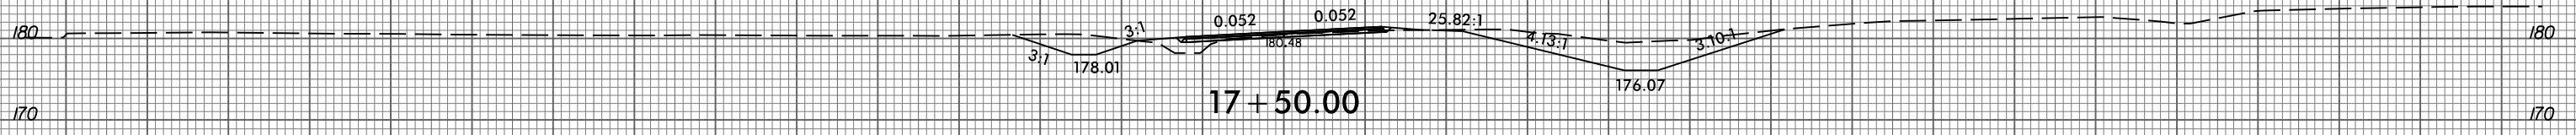

150 140 130 120 110 100 90 80 70 60 50 40 30 20 10 0 10 20 30 40 50 60 70 80 90 100 110 120 130 140 150

-SRI-

150 140 130 120 110 100 90 80 70 60 50 40 30 20 10 0 10 20 30 40 50 60 70 80 90 100 110 120 130 140 150

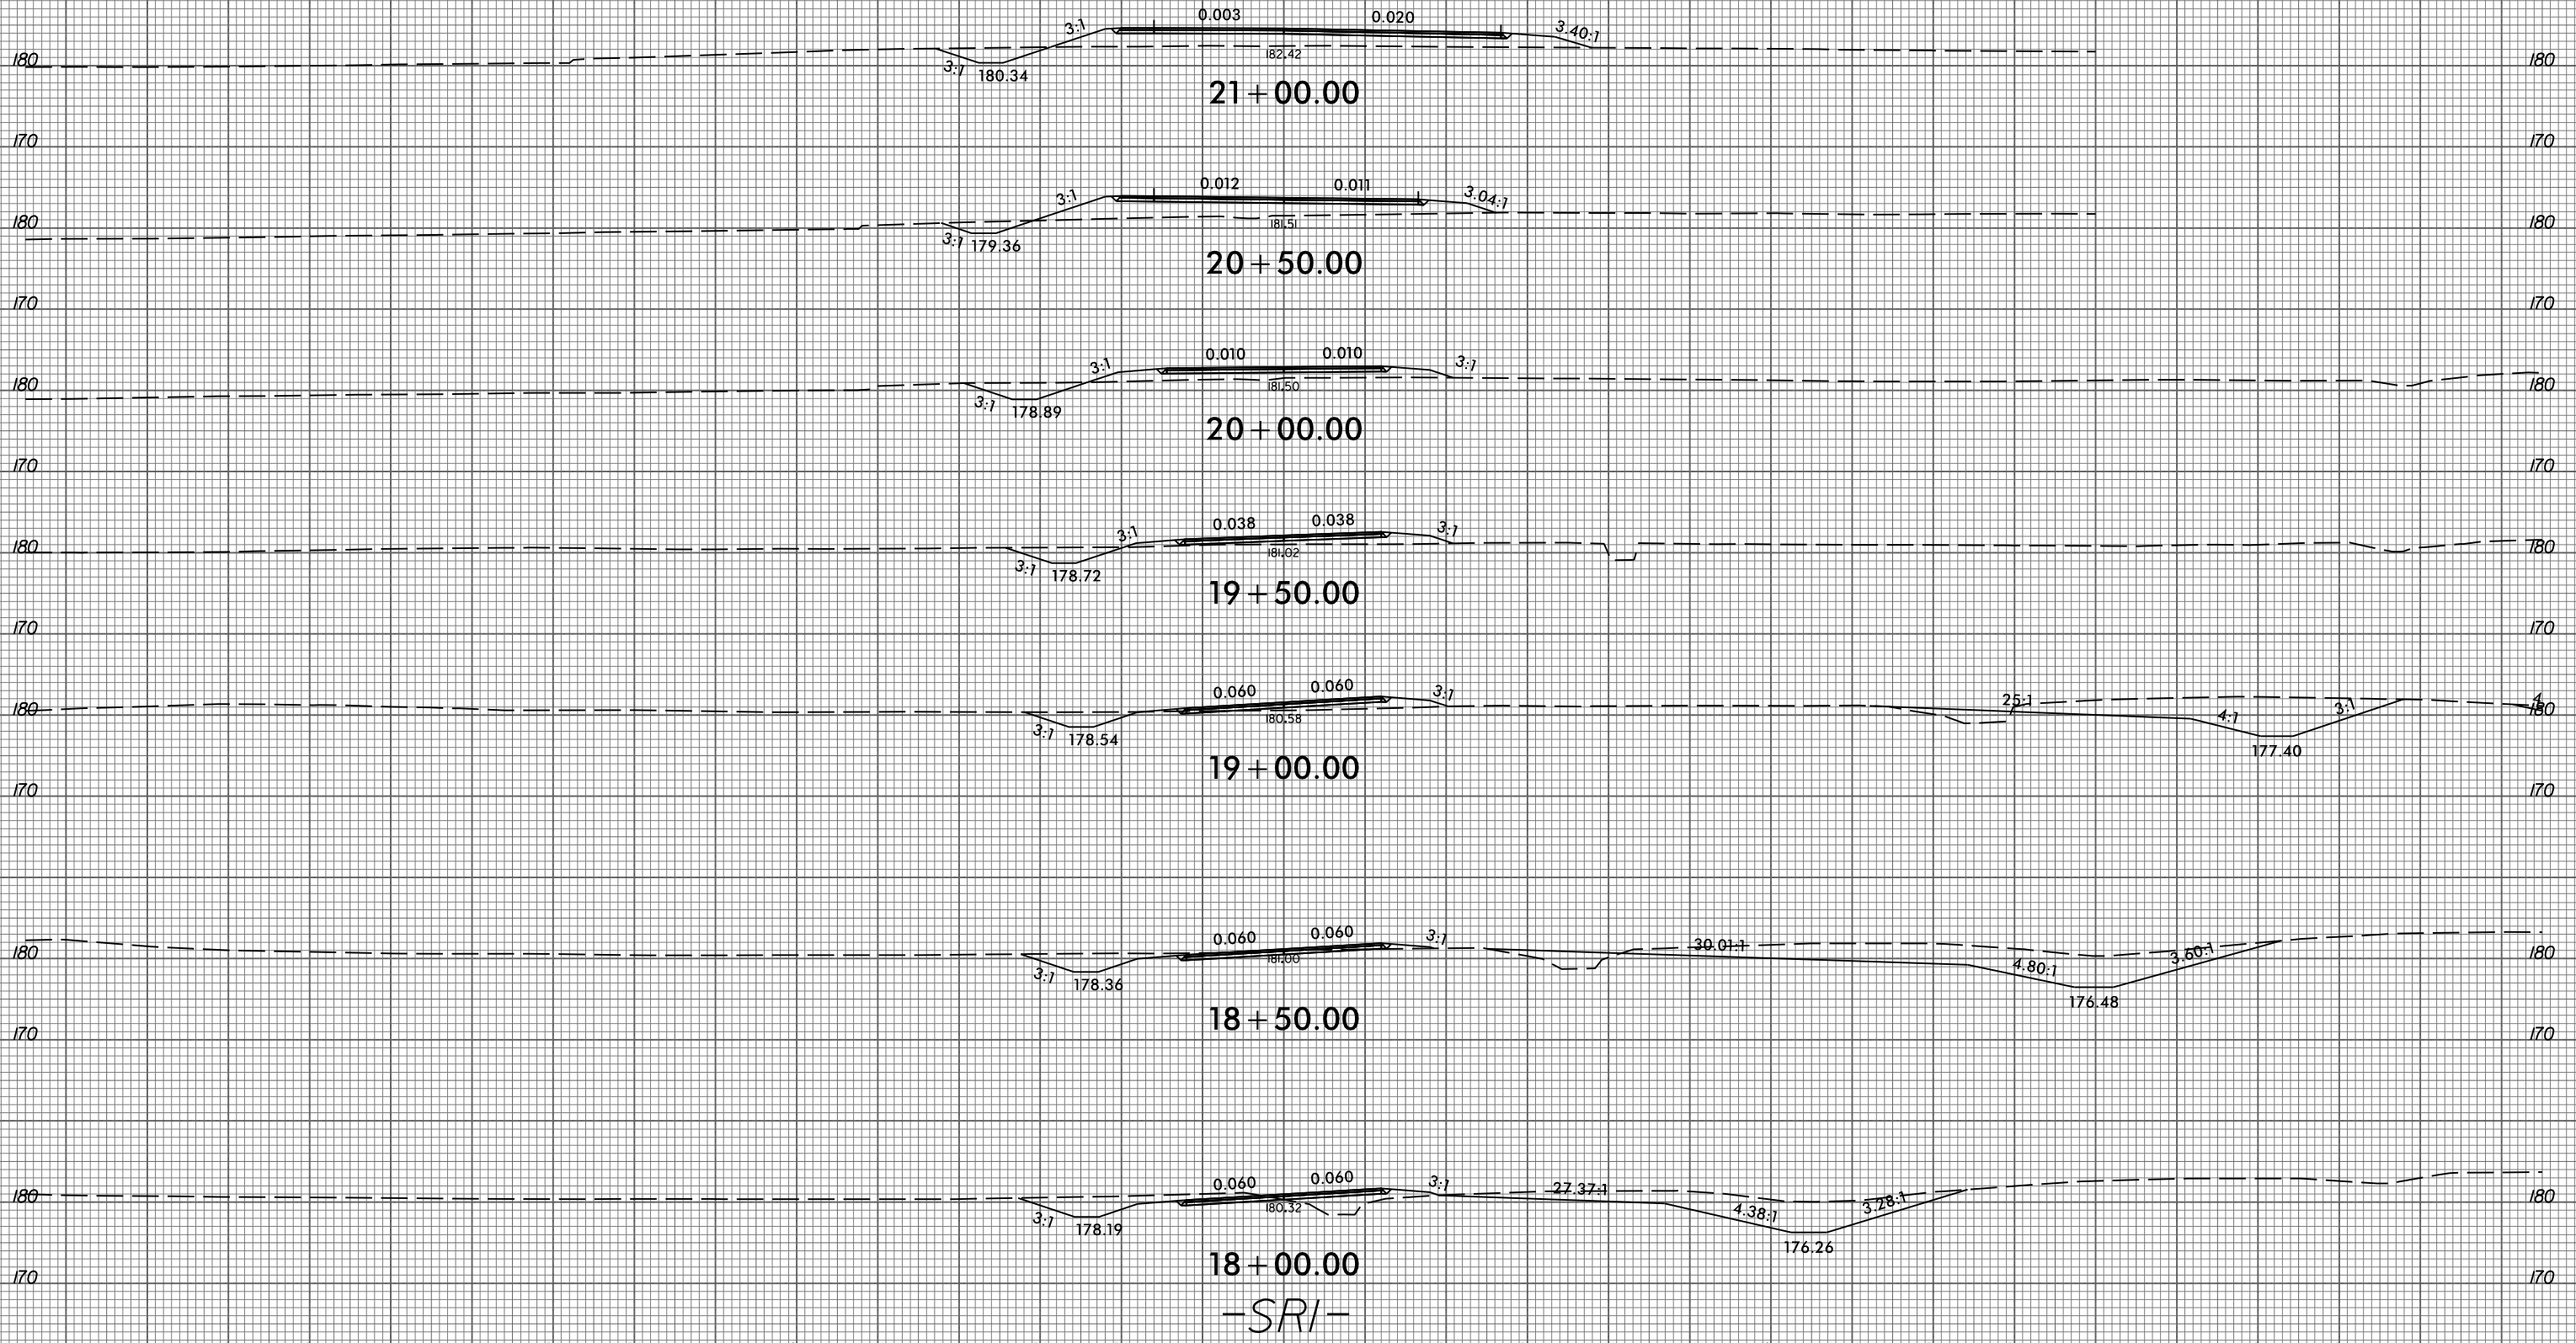

-SRI-