
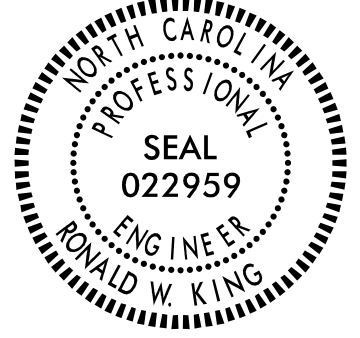


TIP NO. B-4159	SHEET NO. PMP-3
APPROVED: <i>Ron King</i> 13E7AF78AA4448	
DATE: 2/25/2015	
SEAL	
	

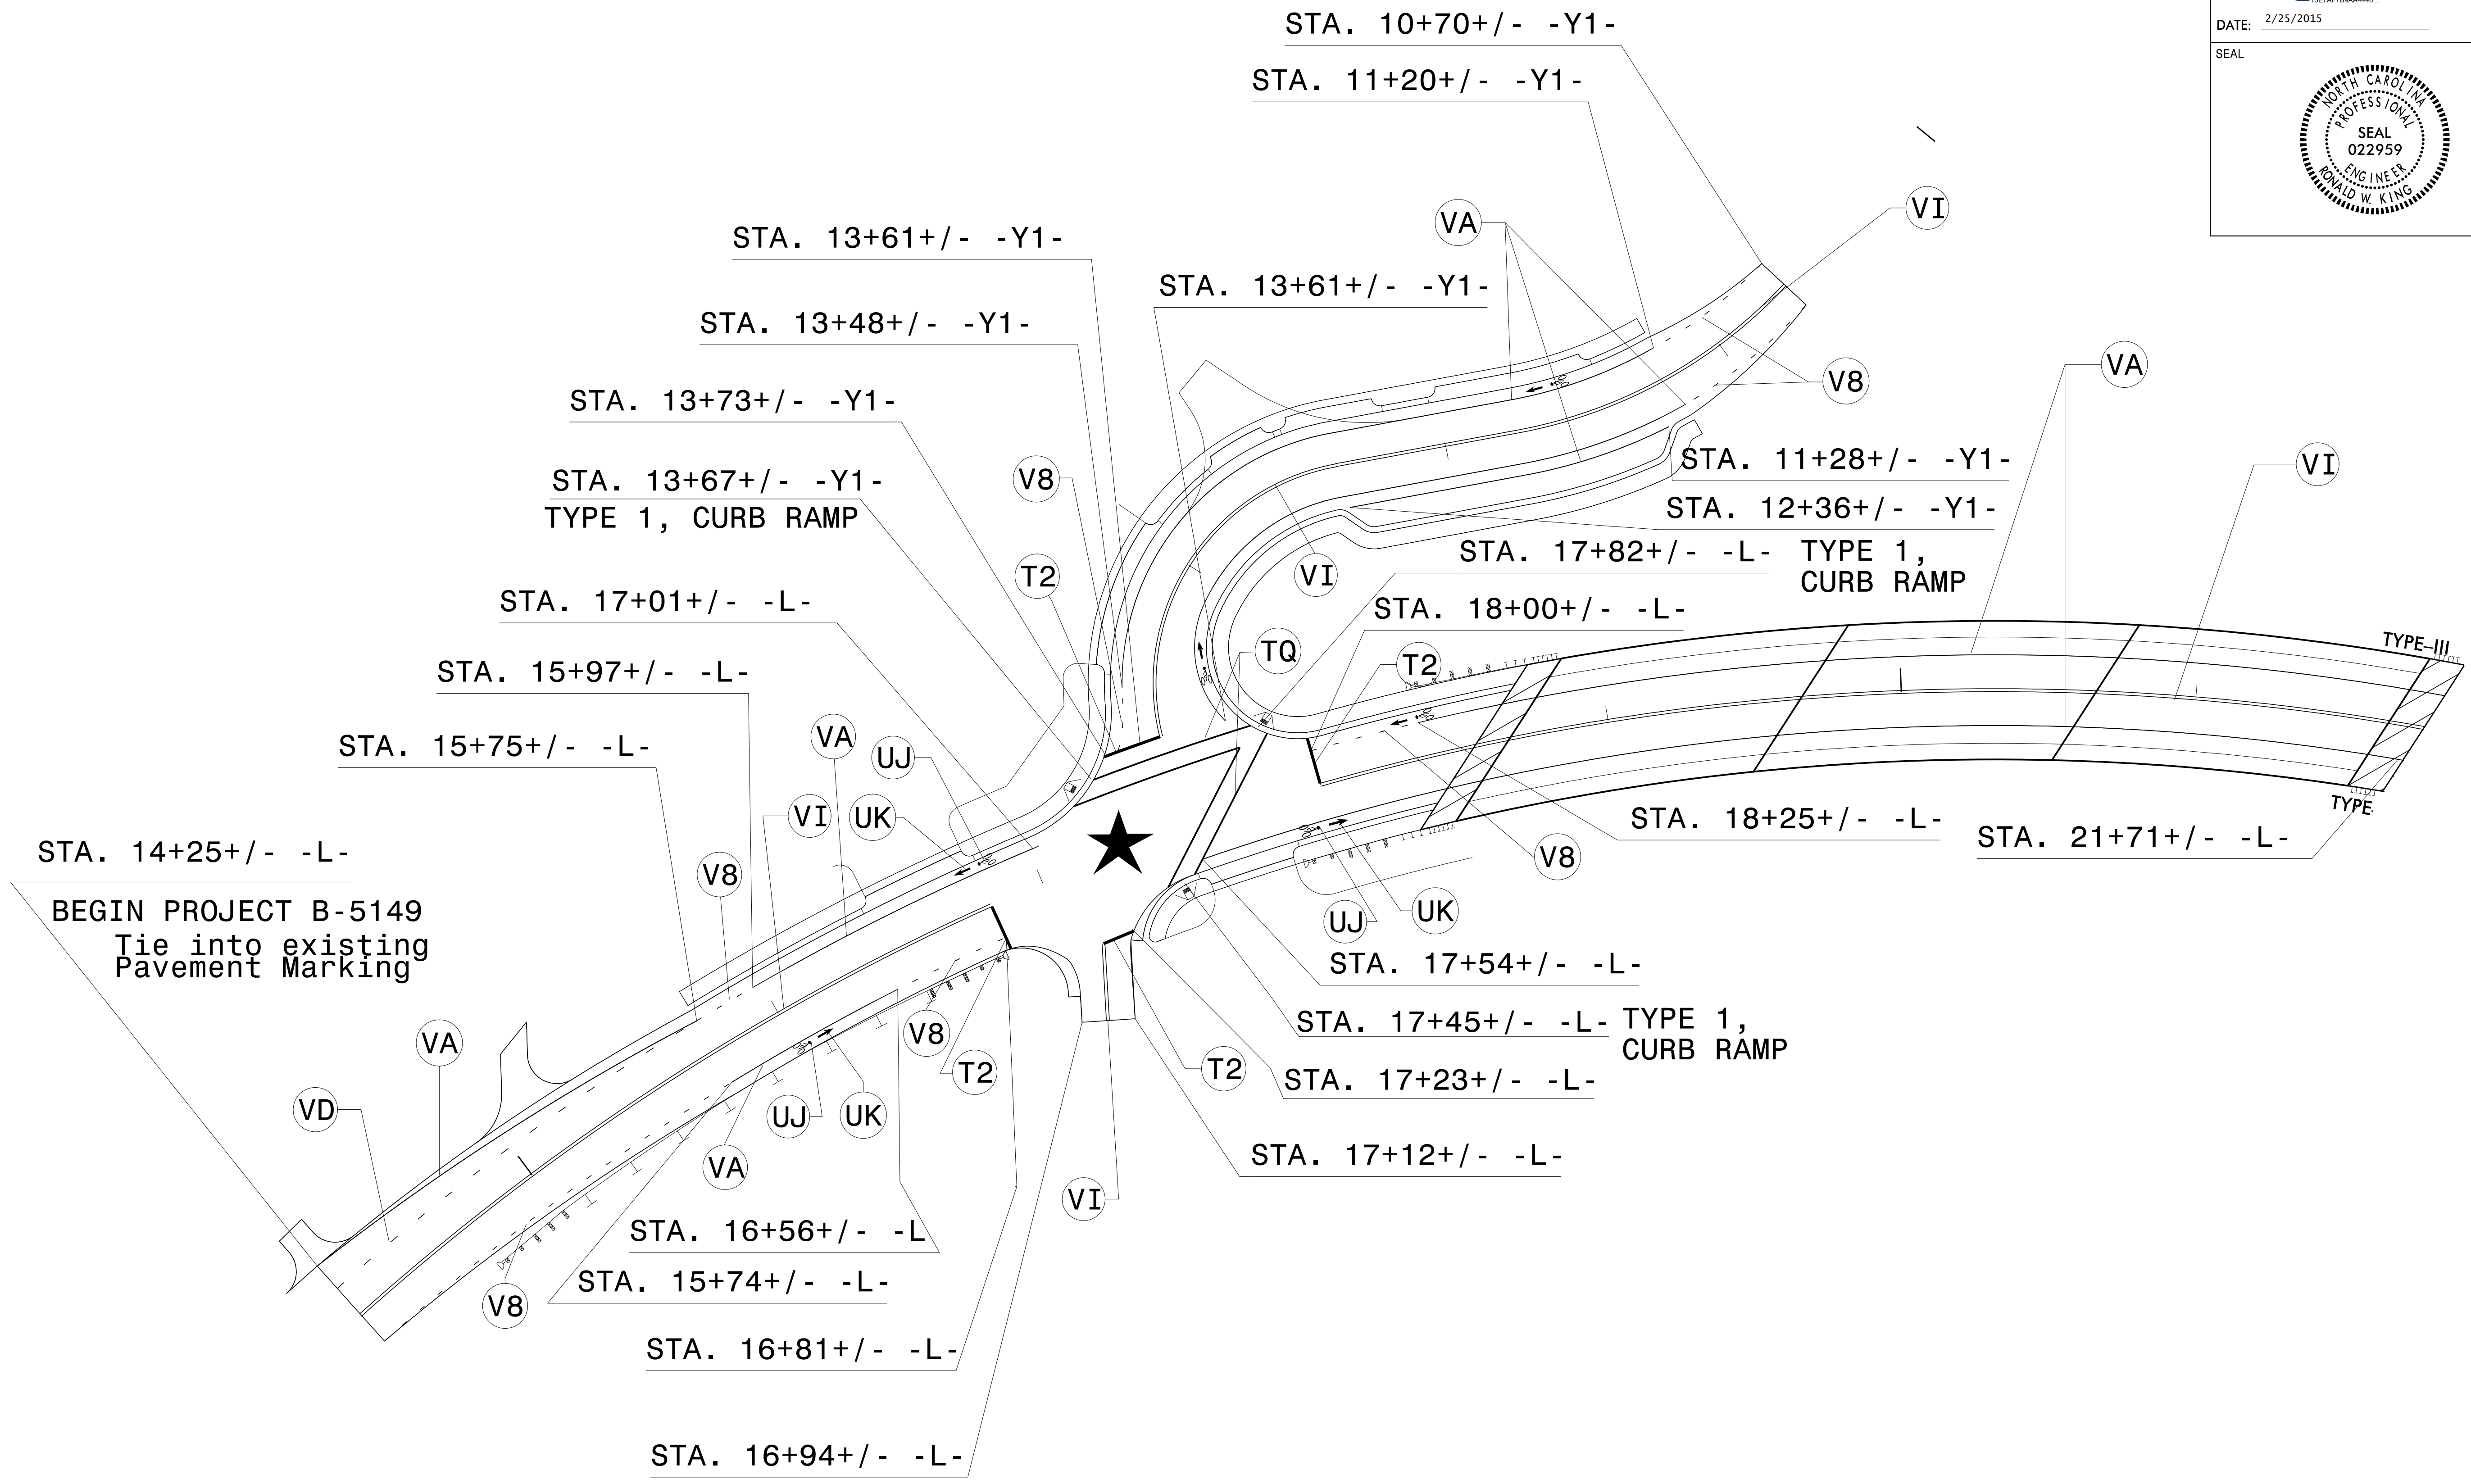

2/25/2015
 P:\TIP\Projects-B\B4159\Traffic\Signing\CADD\Signing Layout Plans\B-4159_PMP_sheets.dgn
 User:jinnavarrete

PAVEMENT MARKING DETAIL